

DCR PHOENIX HOMES

LOT #57

DIAMONDVIEW ESTATES

PINEHURST - WITH LOFT

KITCHEN / VANITIES

MOUNTING HT: 96"
+ 1" FILLER TO BULKHEAD

42"H UPPERS INSTALLED @
18" ABOVE COUNTER

CABINETS -

HARDWARE -

STD WHITE INTERIORS



METAL DRAWER BOX

4 PCS - 5/8" KICK


2 PCS - 90 DEG MOULD

1 PC - T MOULD


REVISED: MARCH 10-21

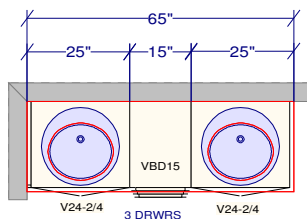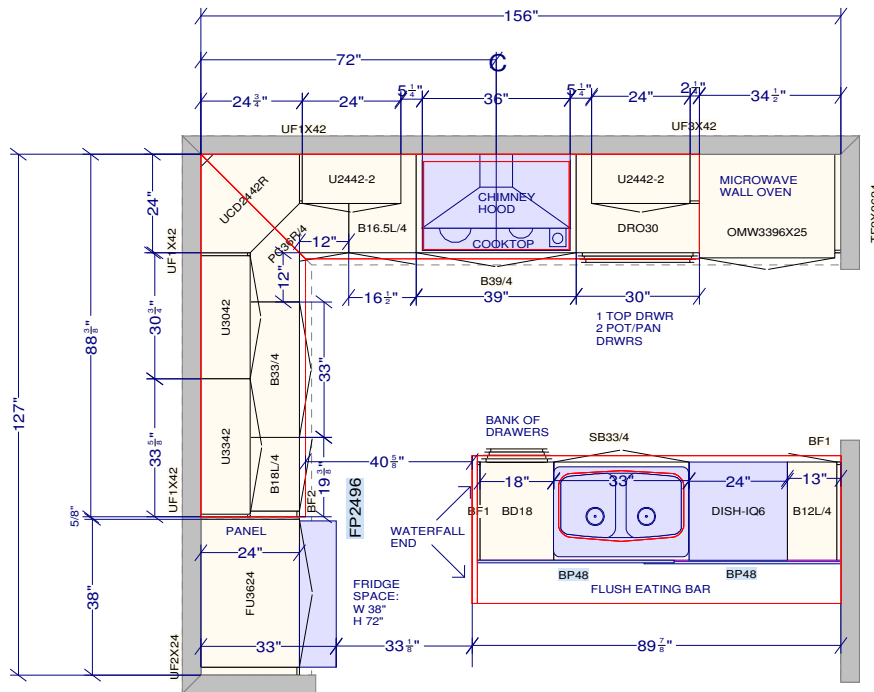

ENSUITE

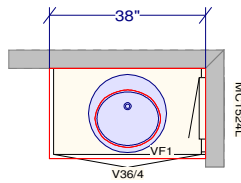

MAIN BATH

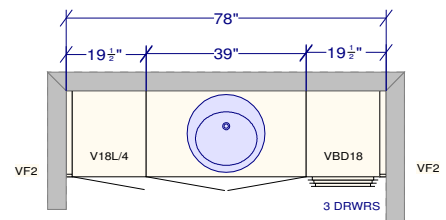

LOFT VANITY

All dimensions size designations given are subject to verification on job site and adjustment to fit job conditions.

SPECTRUM KITCHEN and BATH DESIGN

DCR #57 DV - rev Mar 10-21t.kit



This is an original design and must not be released or copied unless applicable fee has been paid or job order placed.

DRAWN BY: LORI DISAVERIO, B.I.D

Designed: 2021-03-10
Printed: 2021-03-10

All

Drawing #: 1 | No Scale.