


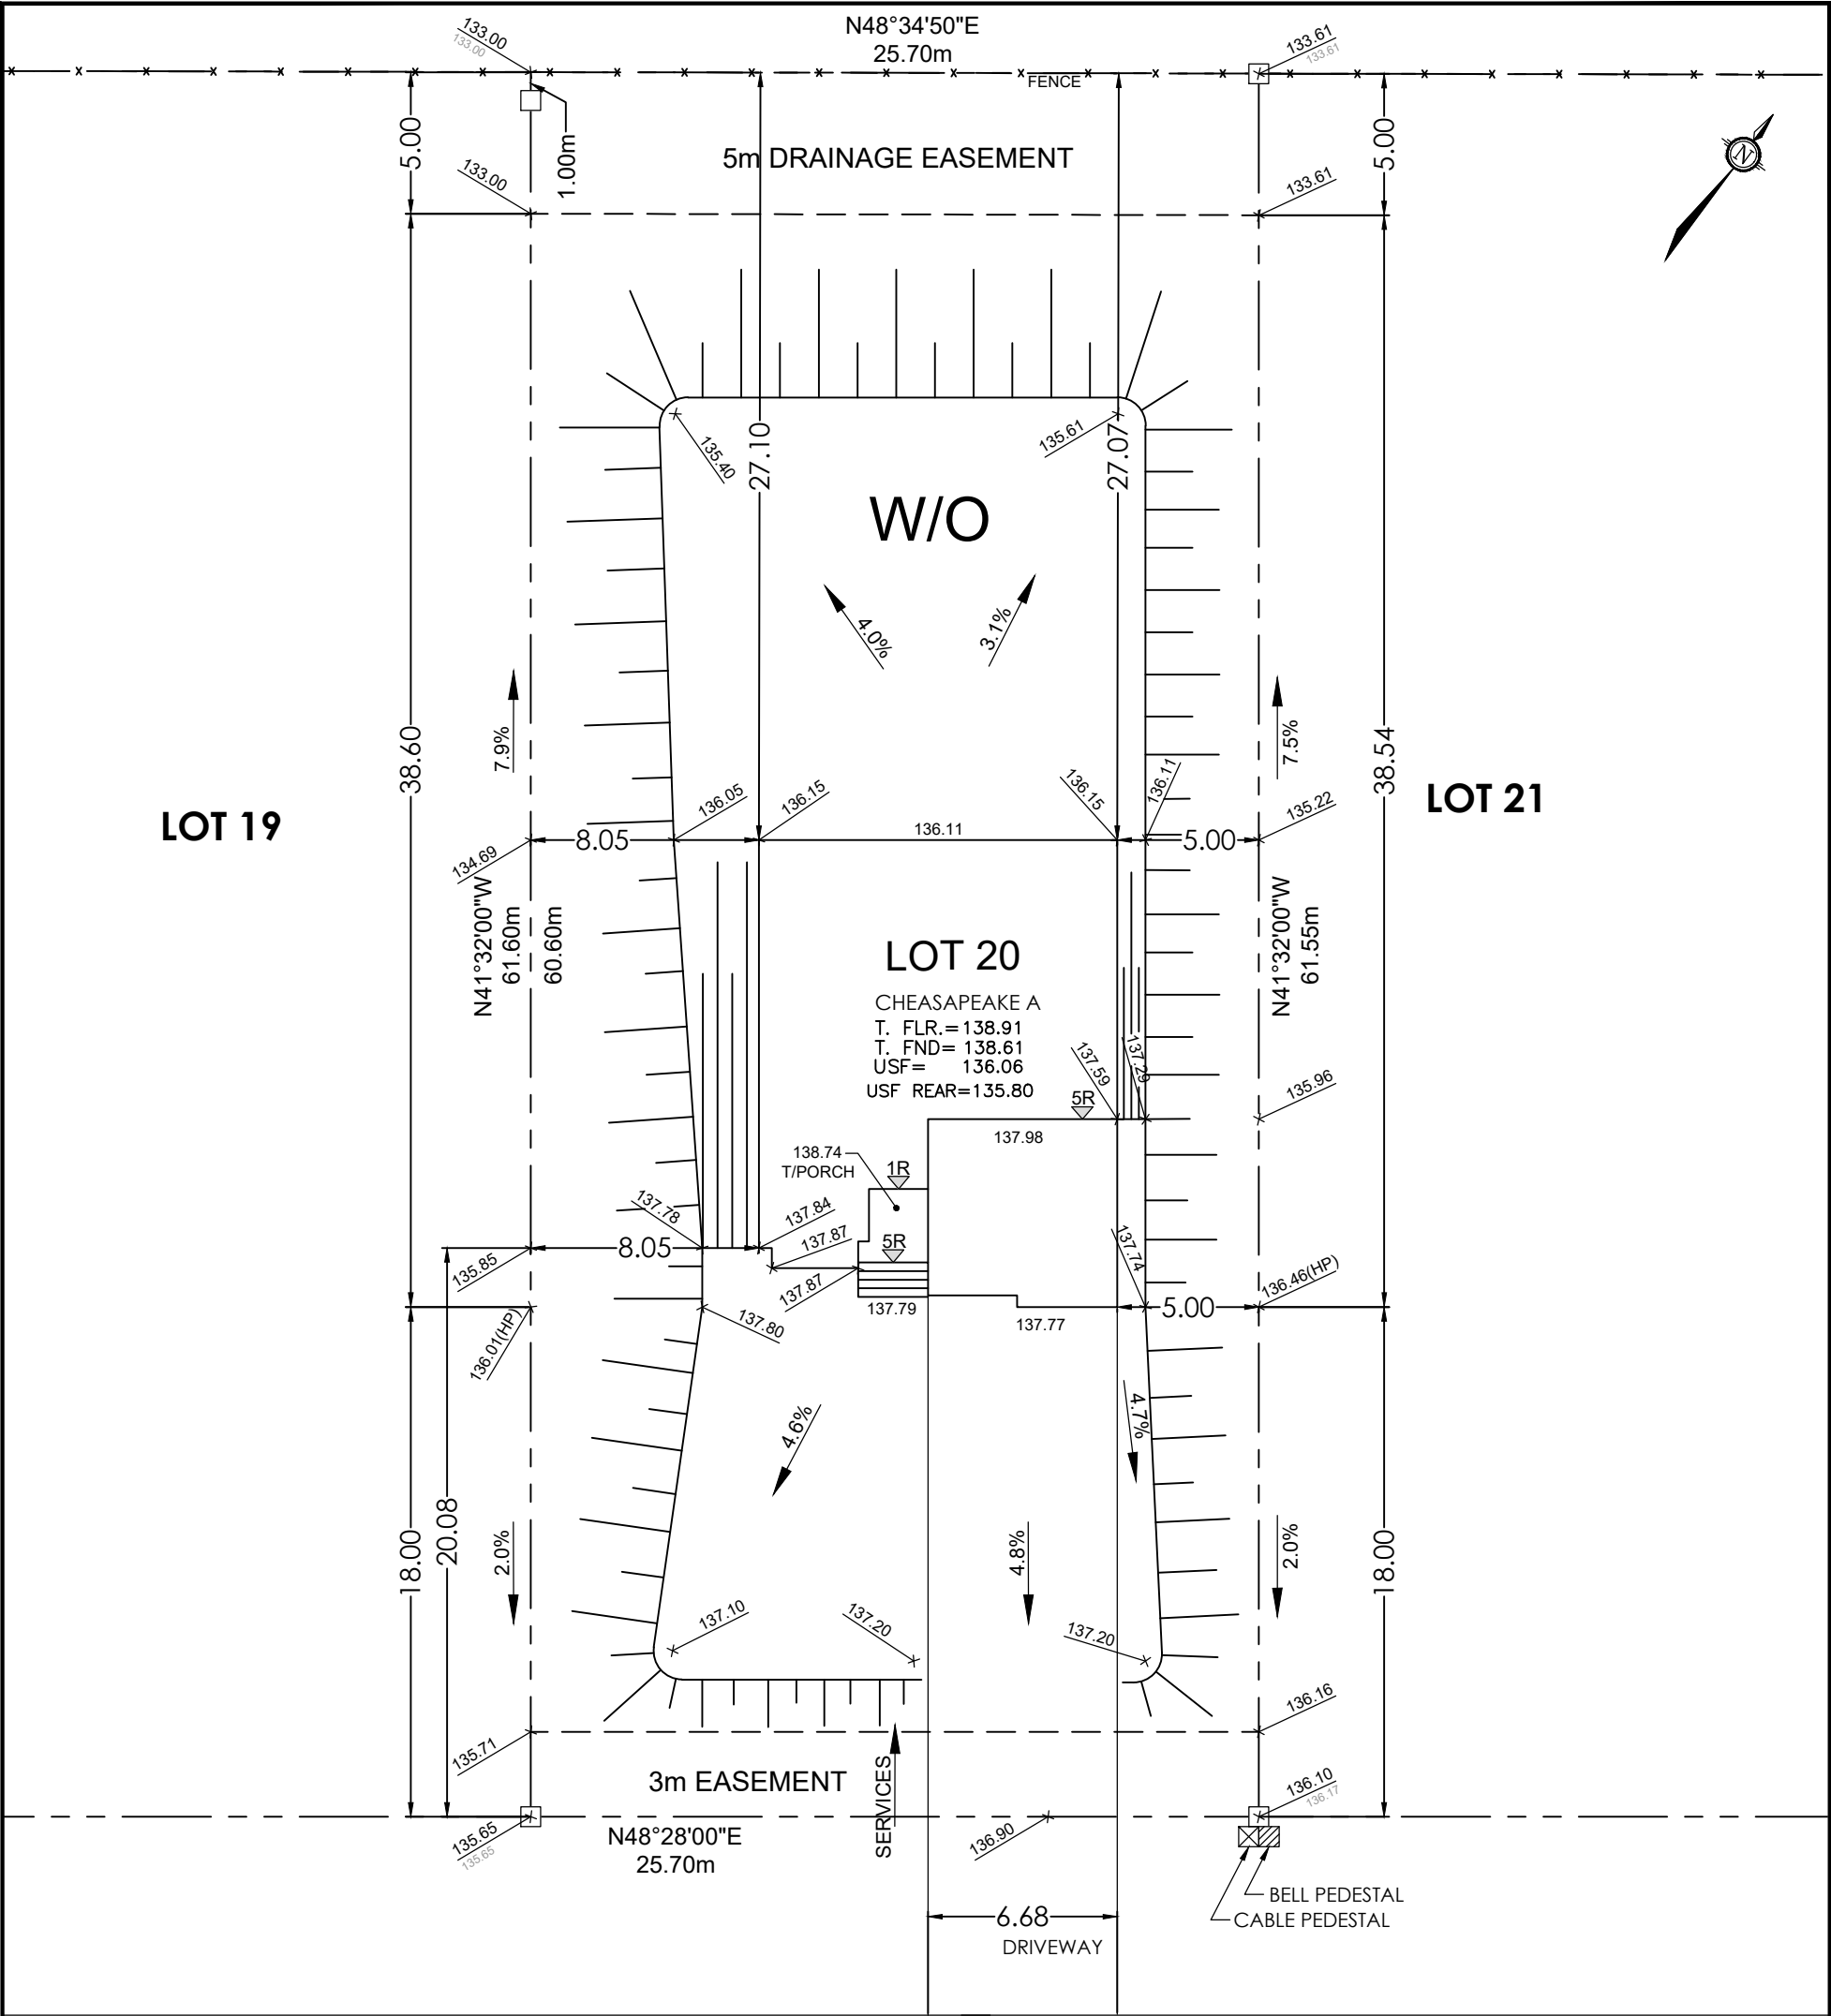

Owner/Applicant DCR/PHOENIX HOMES Telephone # <u>723-9227</u> Plan # <u>27M- 47</u> Project name: <u>WHITE TAIL RIDGE</u> Civic Address: <u>108 ANTLER COURT</u> House model: <u>CHEASAPEAKE A</u>		 LOT 20 SITE/GRADING PLAN WHITE TAIL RIDGE PHASE 2
INDIVIDUAL LOT GRADING REVIEW SUMMARY FOR SITED HOUSE AS COMPARED WITH OVERALL SUBDIVISION PLAN		
Bldg. Ht. _____ m Lot coverage <u>12.5</u> % Scale <u>1:250</u> Sod Area <u>1396</u> m² Asphalt Area <u>169</u> m²	NOTE: THIS PLAN IS NOT A SURVEY PLAN OR SUBDIVISION PLAN WITHIN THE MEANING OF PLANNING ACT. THIS PLAN IS FOR REFERENCE ONLY AND IS PRELIMINARY IN NATURE, ALL DIMENSIONS SHOWN ARE APPROXIMATE. E.O&E.	
CHECKED/APPROVED BY: T.L.MAK ENG.		