

LOT #26

DIAMONDVIEW ESTATES

MODEL - ANNAPOLIS (509)

KITCHEN

MOUNTING HEIGHT -96

FILL TO CEILING WITH
1" MOULDING
FURRING PANEL
CEILING CROWN

LINE -

HARDWARE -

STANDARD WHITE INTERIOR


METAL DRAWER BOX

4 PCS - 5/8" KICK - FIN. BOTH ENDS

2 PCS - 90 DEG. CORNER MOULD

1 PCS - T-MOULD

5 PCS - FLAT SHOE MOULDING

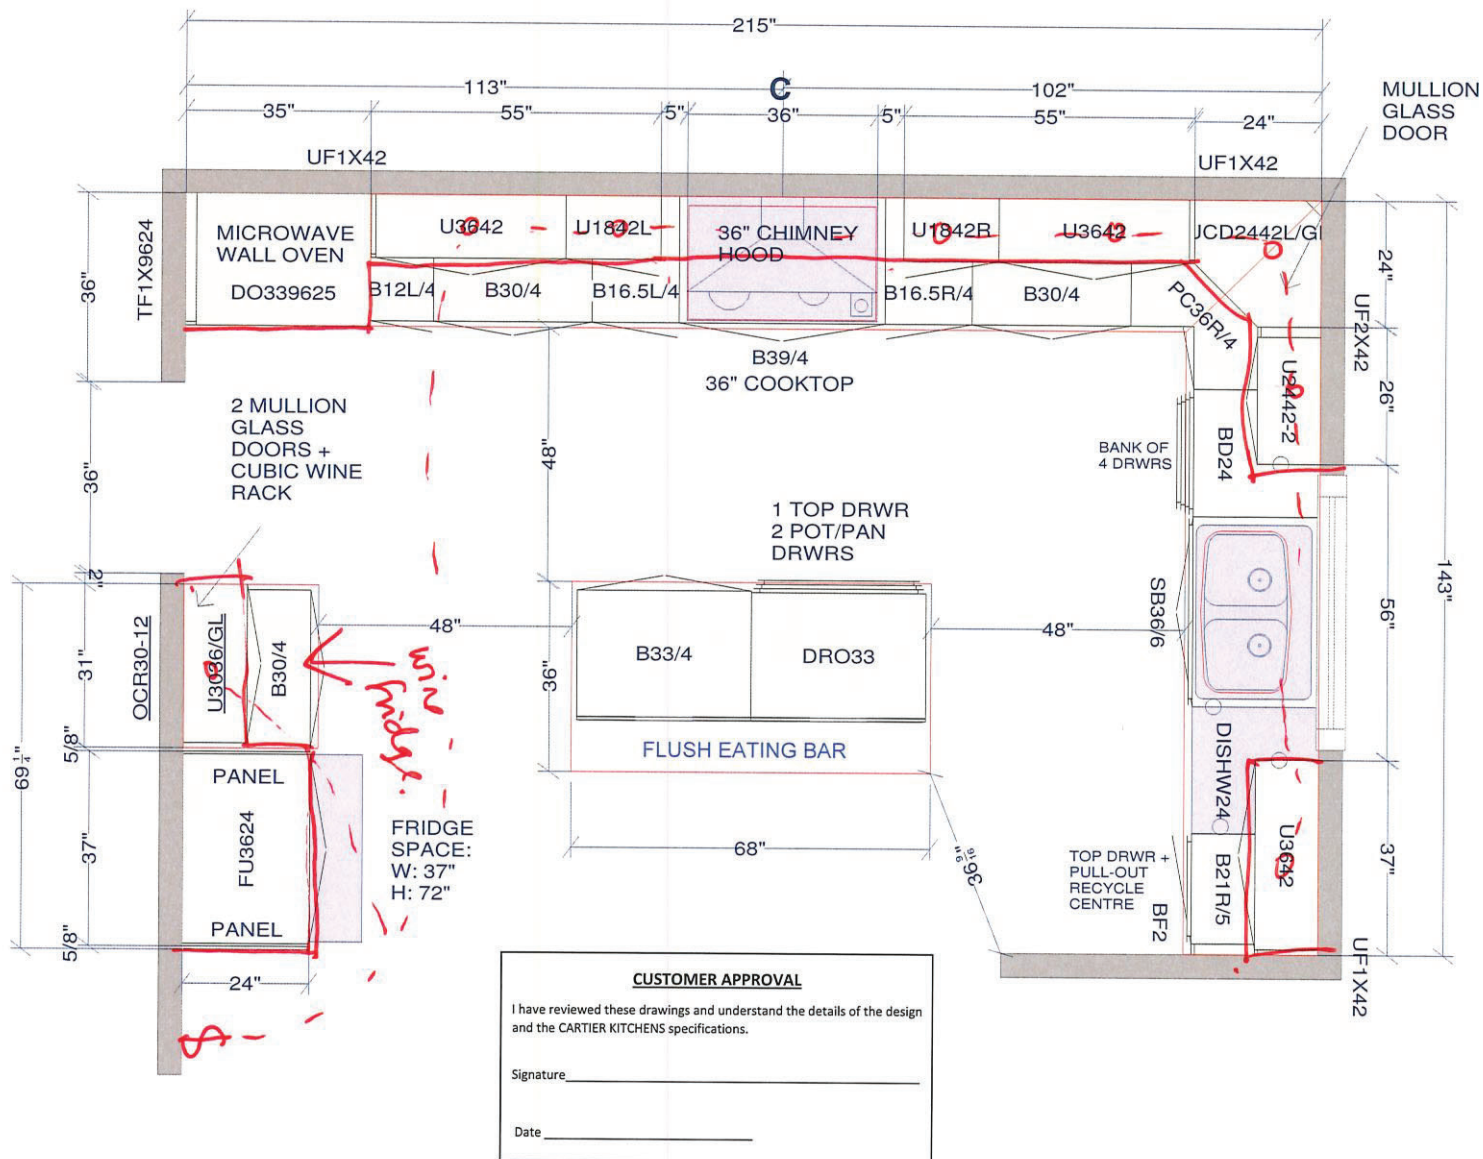

All dimensions size designations given are subject to verification on job site and adjustment to fit job conditions.

**SPECTRUM KITCHEN and BATH
DESIGN**



This is an original design and must not be released or copied unless applicable fee has been paid or job order placed.

DRAWN BY: LORI DISAVERIO, B.I.D

Designed: 2020-02-20
Printed: 2020-02-26


DCR#26 DIAMONDVIEW ESTATES- KITCHEN.kit

All

Drawing #: 1	No Scale
--------------	----------

DS
DE

DS
JK

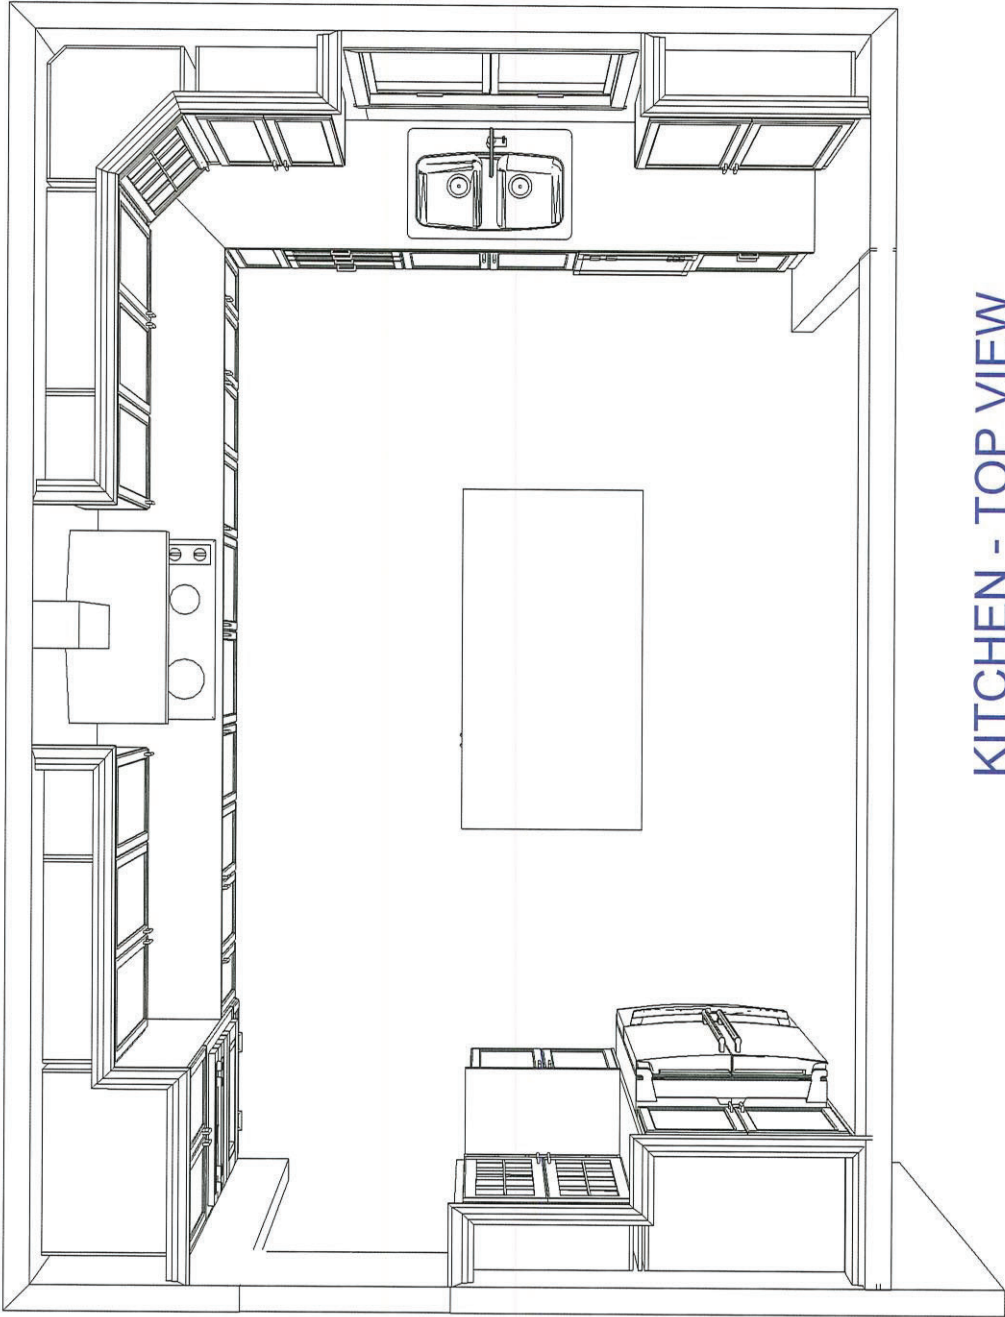

KITCHEN - TOP VIEW

DS
DE

DS
JK

CUSTOMER APPROVAL

I have reviewed these drawings and understand the details of the design and the CARTIER KITCHENS specifications.

Signature _____


Date _____

Note: This drawing is an artistic interpretation of the general appearance of the design. It is not meant to be an exact rendition.



SPECTRUM KITCHEN and BATH DESIGN
DCR #76.1 1-14

Designed: 2020-02-26
Printed: 2020-02-27

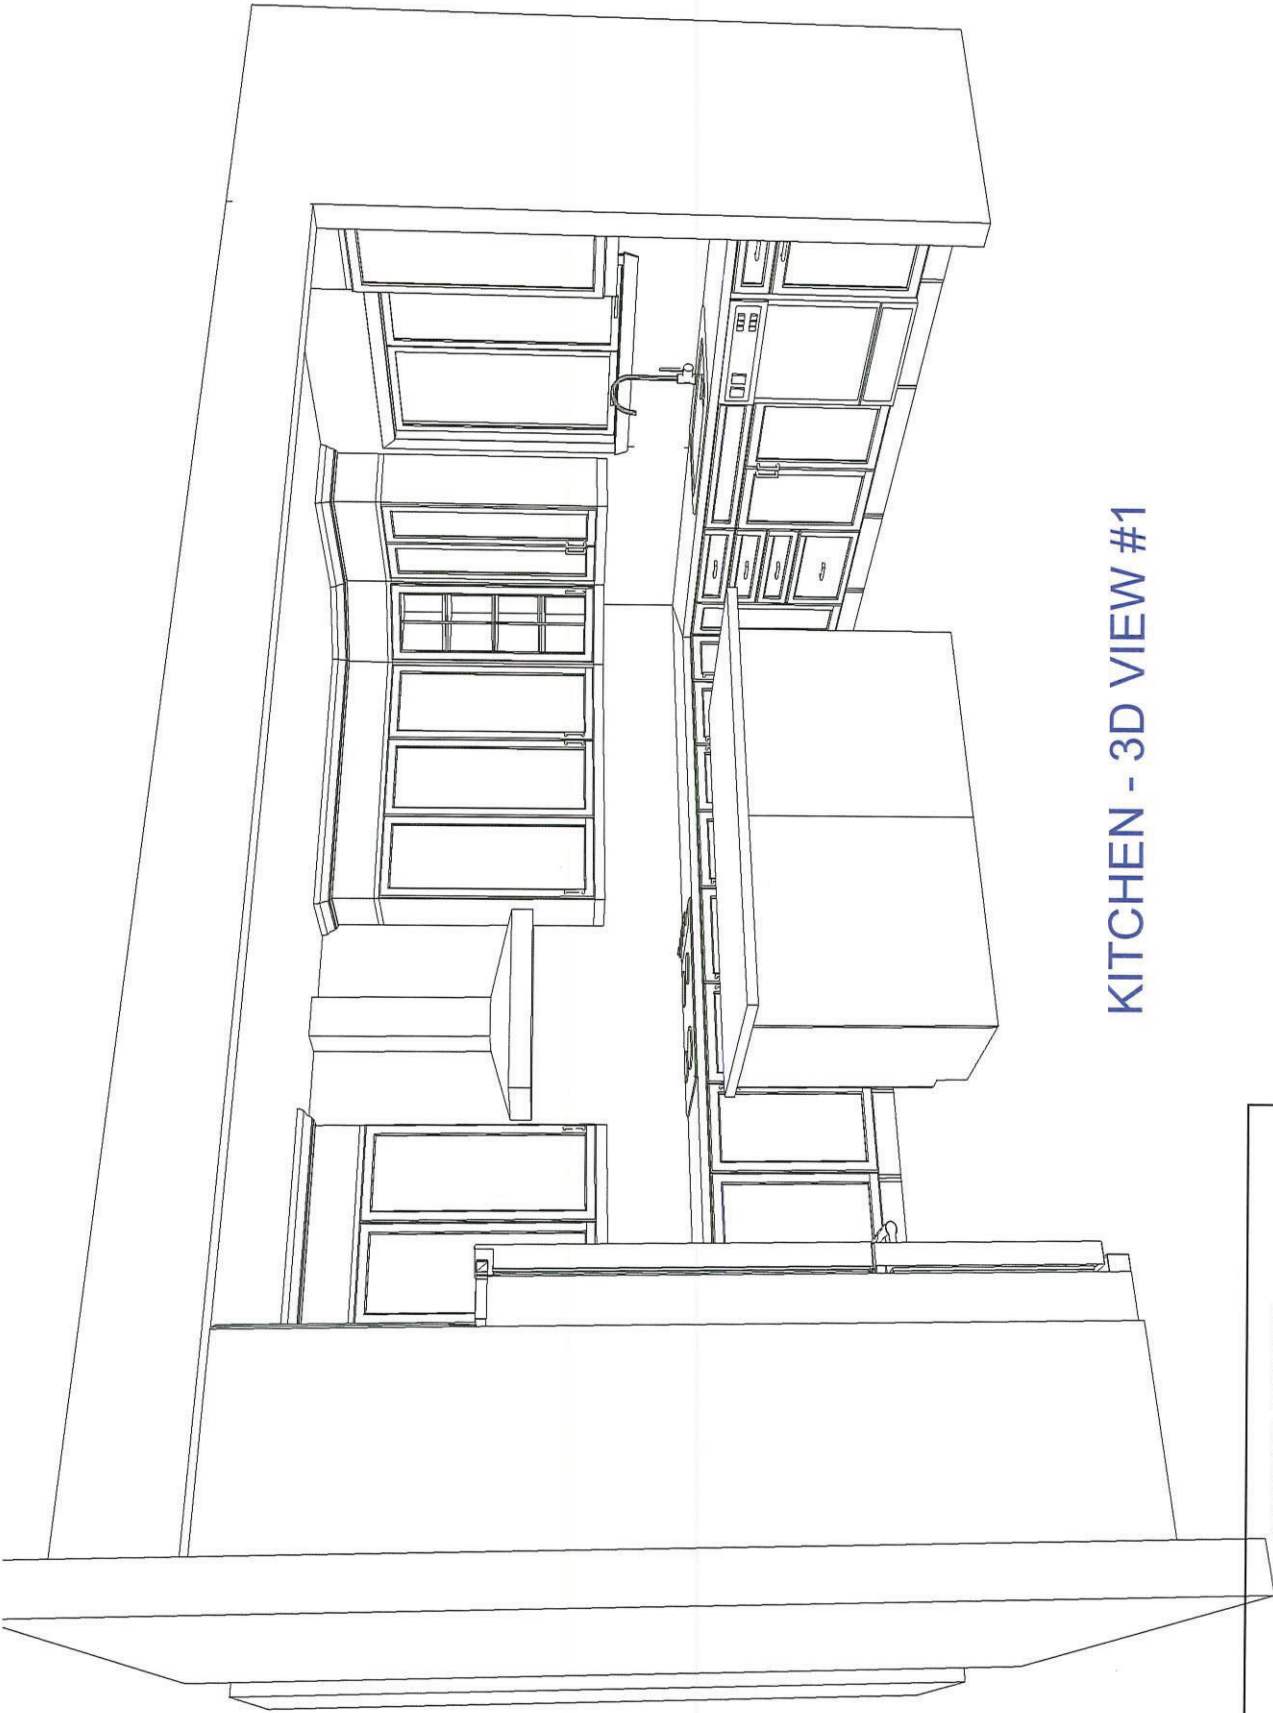

KITCHEN - 3D VIEW #1

DS
DE

DS
JK

CUSTOMER APPROVAL

I have reviewed these drawings and understand the details of the design and the CARTIER KITCHENS specifications.

Signature _____

Date _____

Note: This drawing is an artistic interpretation of the general appearance of the design. It is not meant to be an exact rendition.




SPECTRUM KITCHEN and BATH DESIGN

DGP#7621 Lit

A 11

Drawing # 1

Designed: 2020-02-26
Printed: 2020-02-27

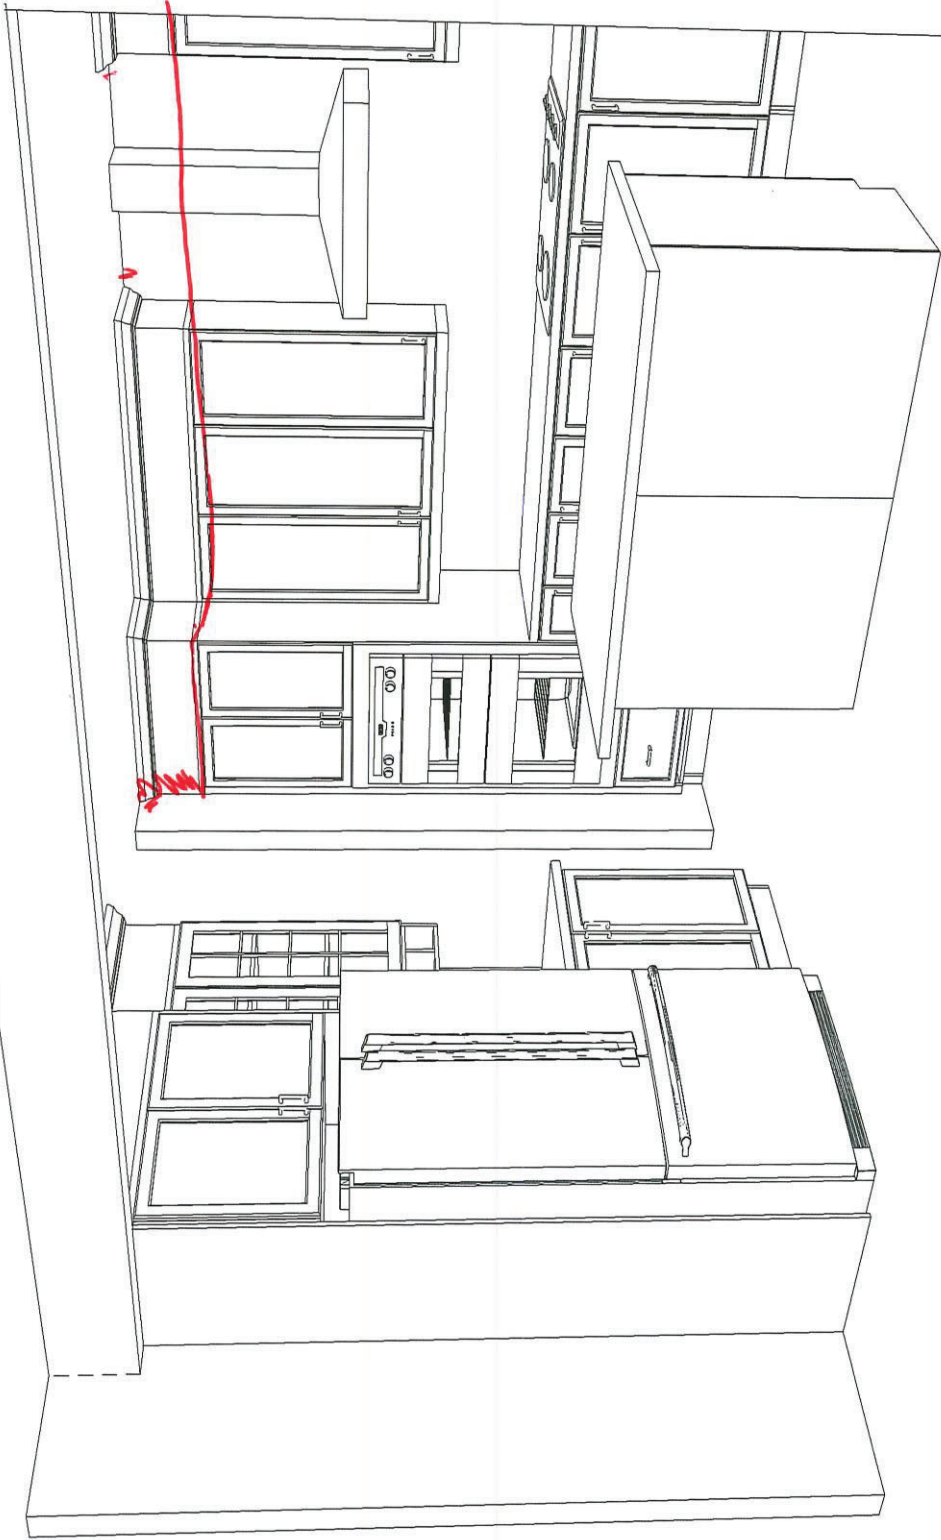

KITCHEN - 3D VIEW #2

DS
DE

DS
JK

CUSTOMER APPROVAL

I have reviewed these drawings and understand the details of the design and the CARTIER KITCHENS specifications.

Signature _____

Date _____

Note: This drawing is an artistic interpretation of the general appearance of the design. It is not meant to be an exact rendition.




SPECTRUM KITCHEN and BATH DESIGN

DCP #76...1 kit

Designed: 2020-02-26
Printed: 2020-02-27

A II

Drawing #. 1

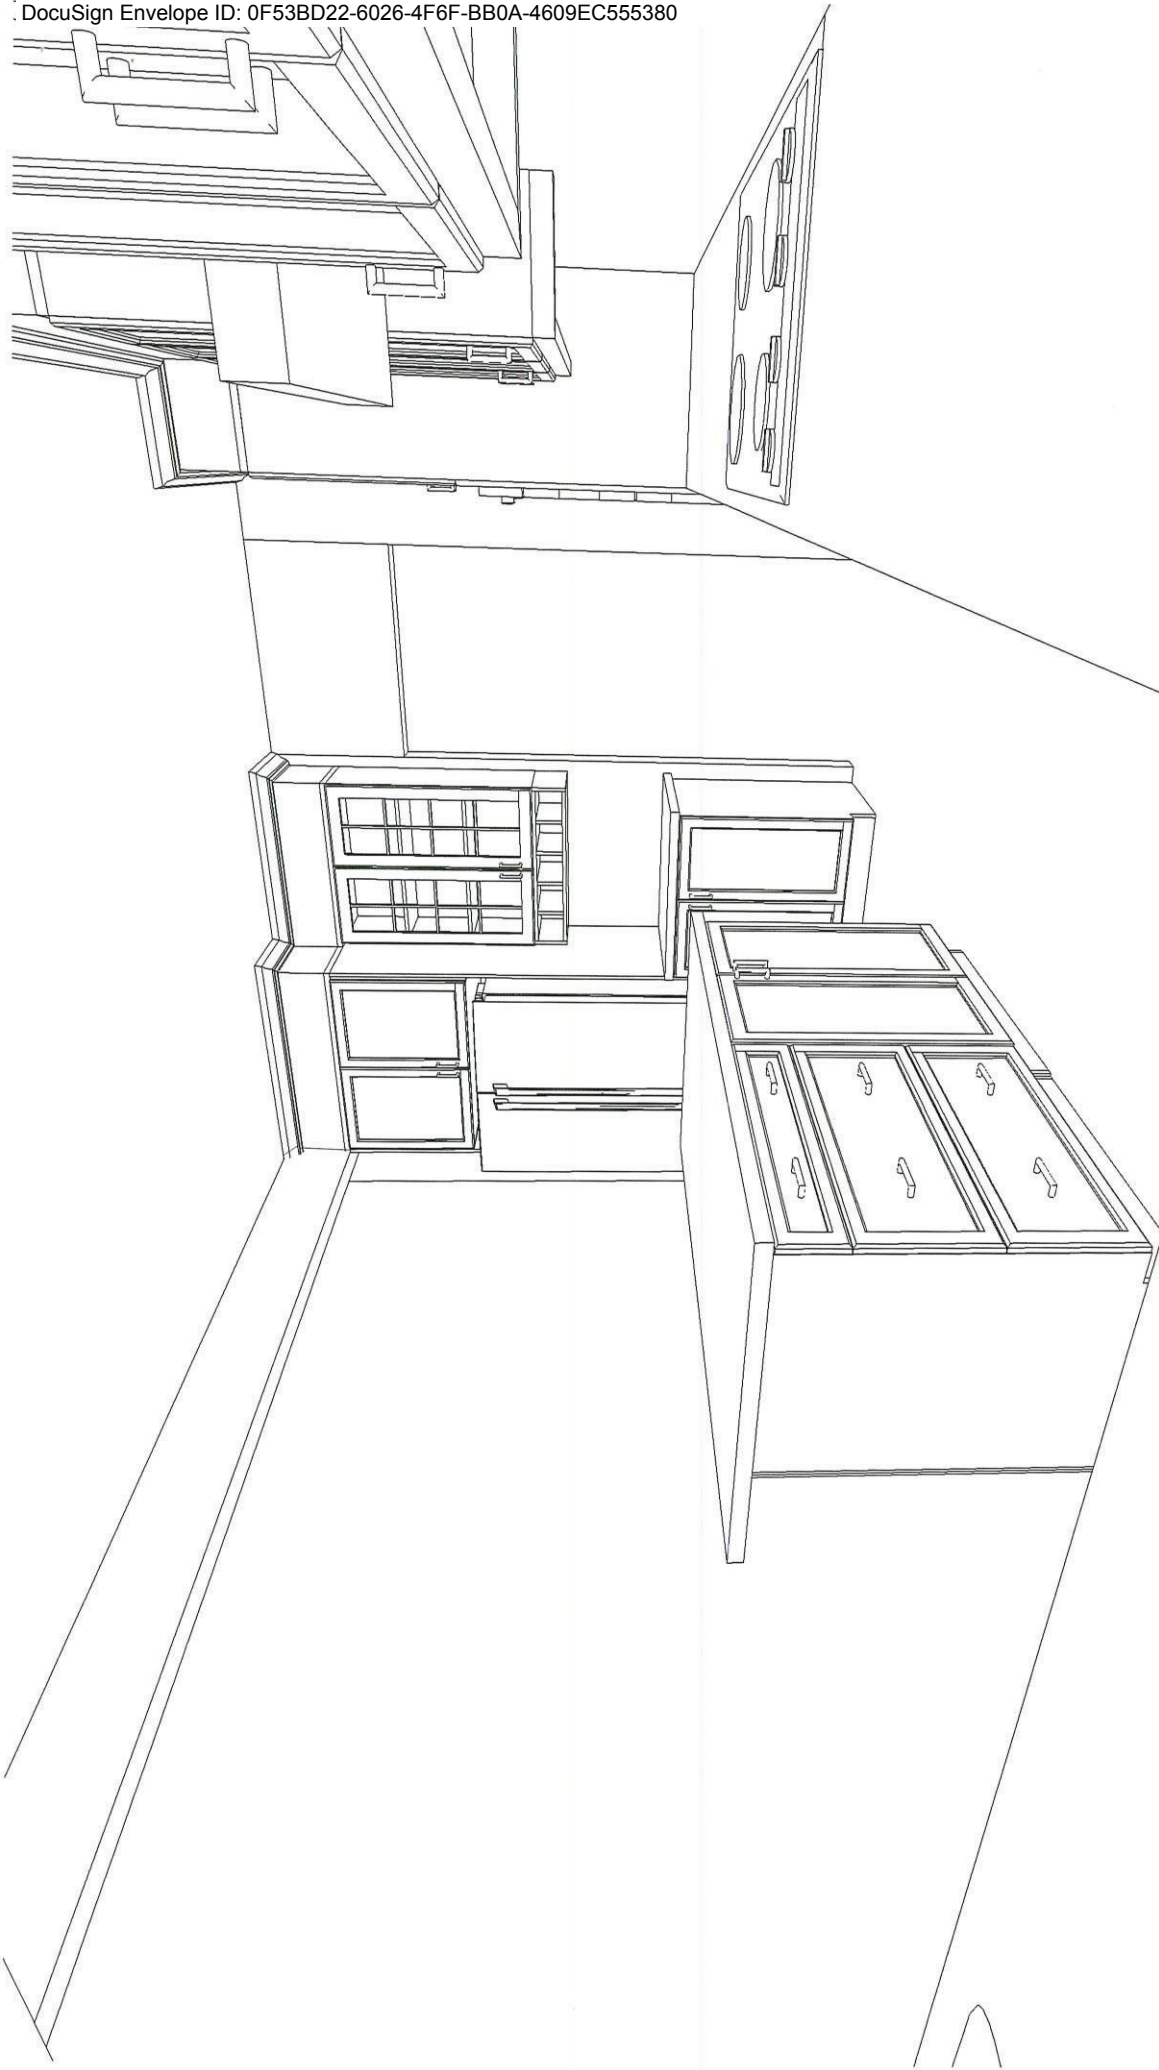

KITCHEN - 3D VIEW #3

CUSTOMER APPROVAL

I have reviewed these drawings and understand the details of the design and the CARTIER KITCHENS specifications.

Signature _____

Date _____

Designed: 2020-02-26
Printed: 2020-02-27




Note: This drawing is an artistic interpretation of the general appearance of the design. It is not meant to be an exact rendition.

SPECTRUM KITCHEN and BATH DESIGN
DCR #06-1 kit

DS
DE

DS
JK

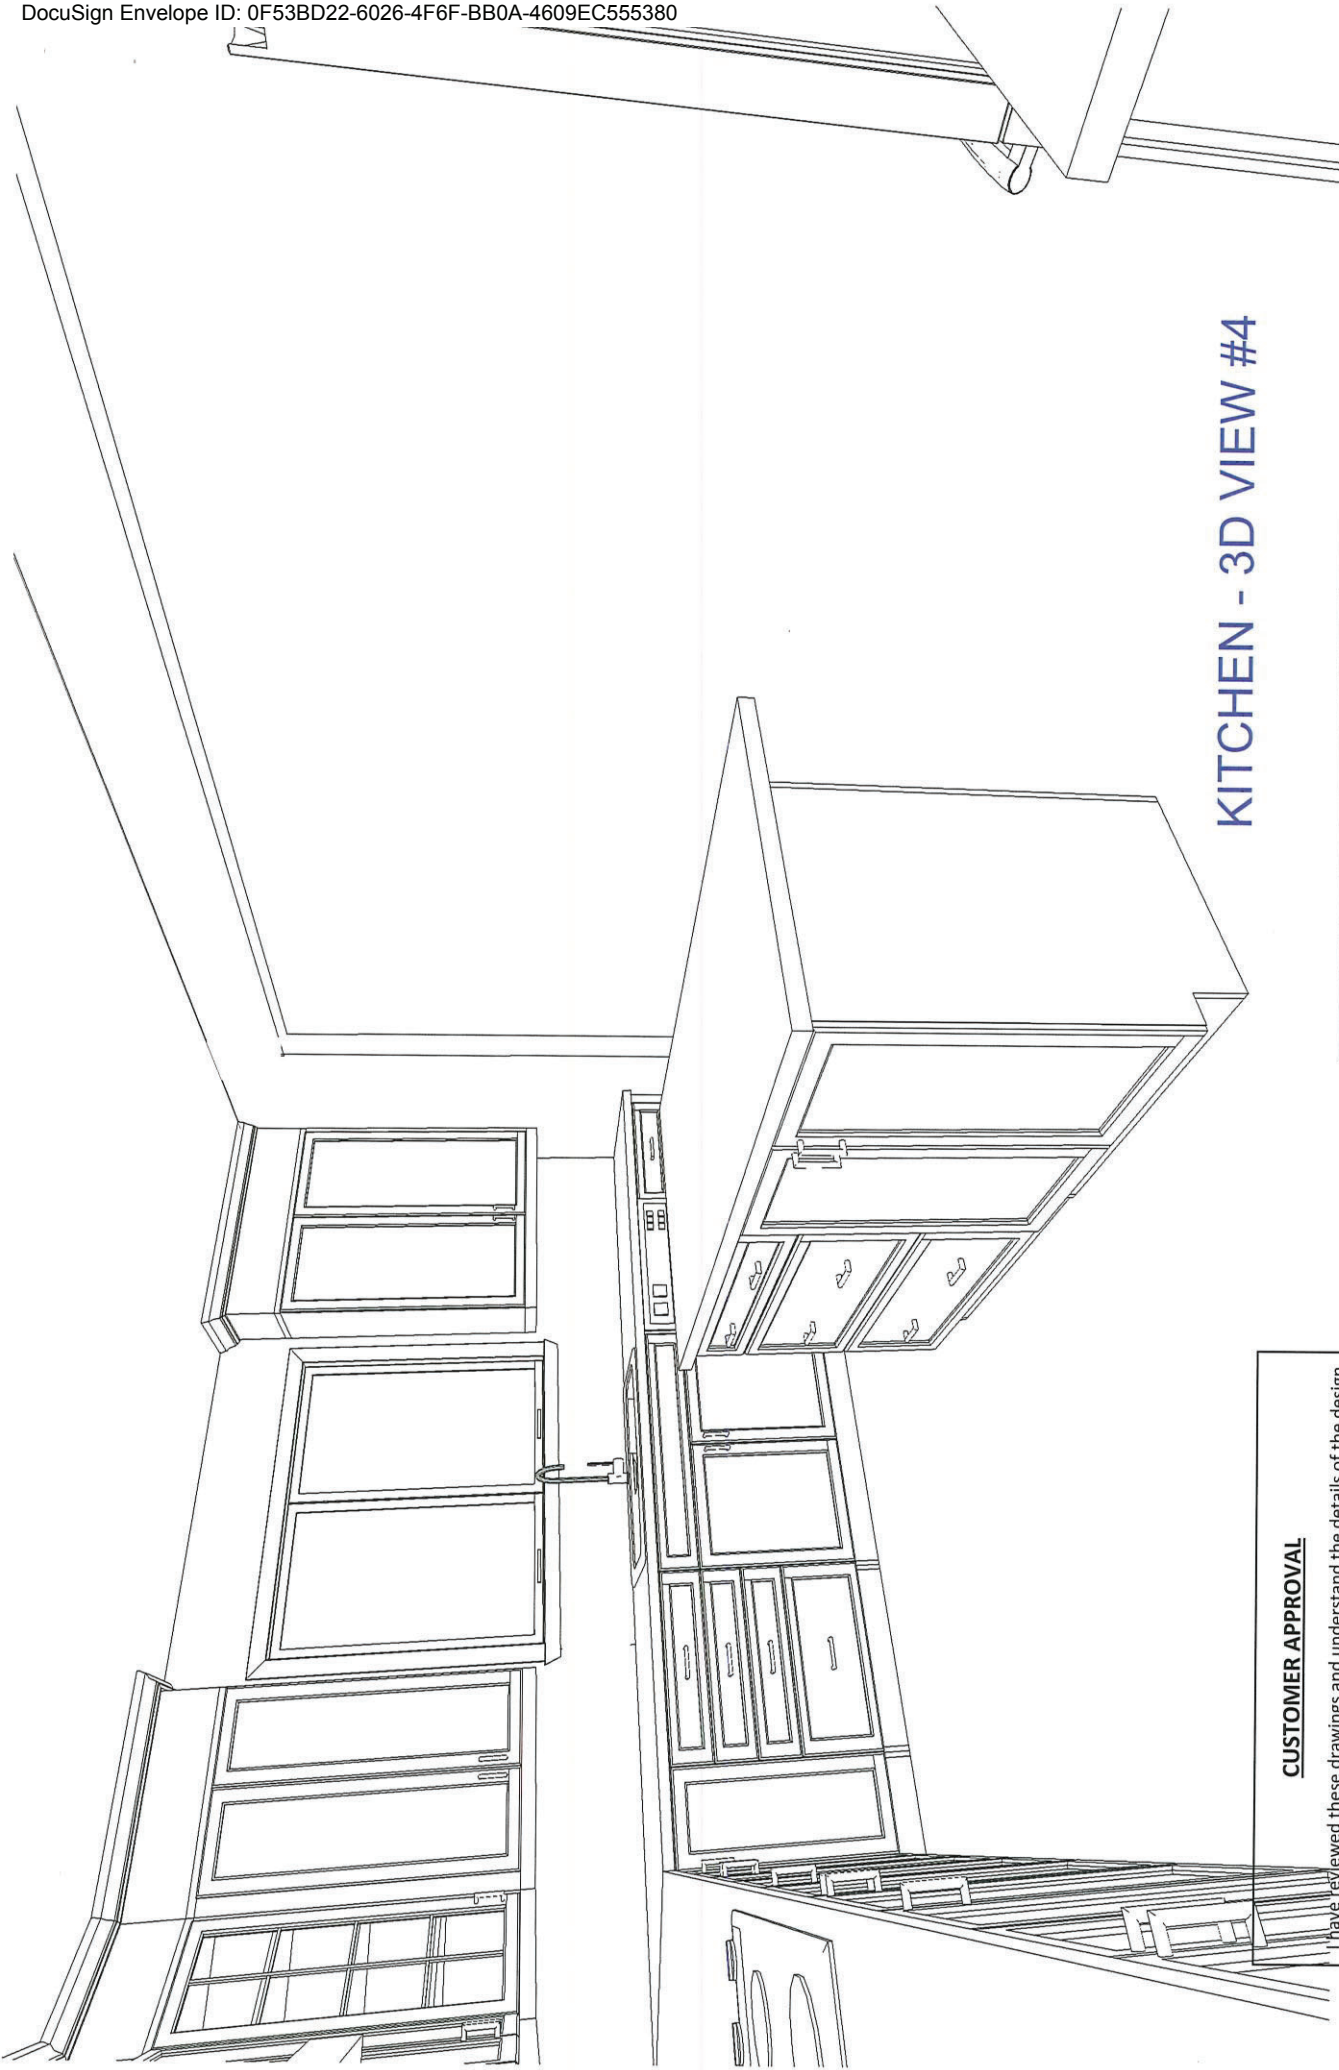

KITCHEN - 3D VIEW #4

DS
DE

DS
JK

CUSTOMER APPROVAL

I have reviewed these drawings and understand the details of the design and the CARTIER KITCHENS specifications.

Signature _____

Date _____

Note: This drawing is an artistic interpretation of the general appearance of the design. It is not meant to be an exact rendition.

SPECTRUM KITCHEN and BATH DESIGN

DCP#26...1 1/4"




Designed: 2020-02-26
Printed: 2020-02-27

A 11

Drawing #: 1

1" MOULDING
FURRING PANEL
CEILING CROWN

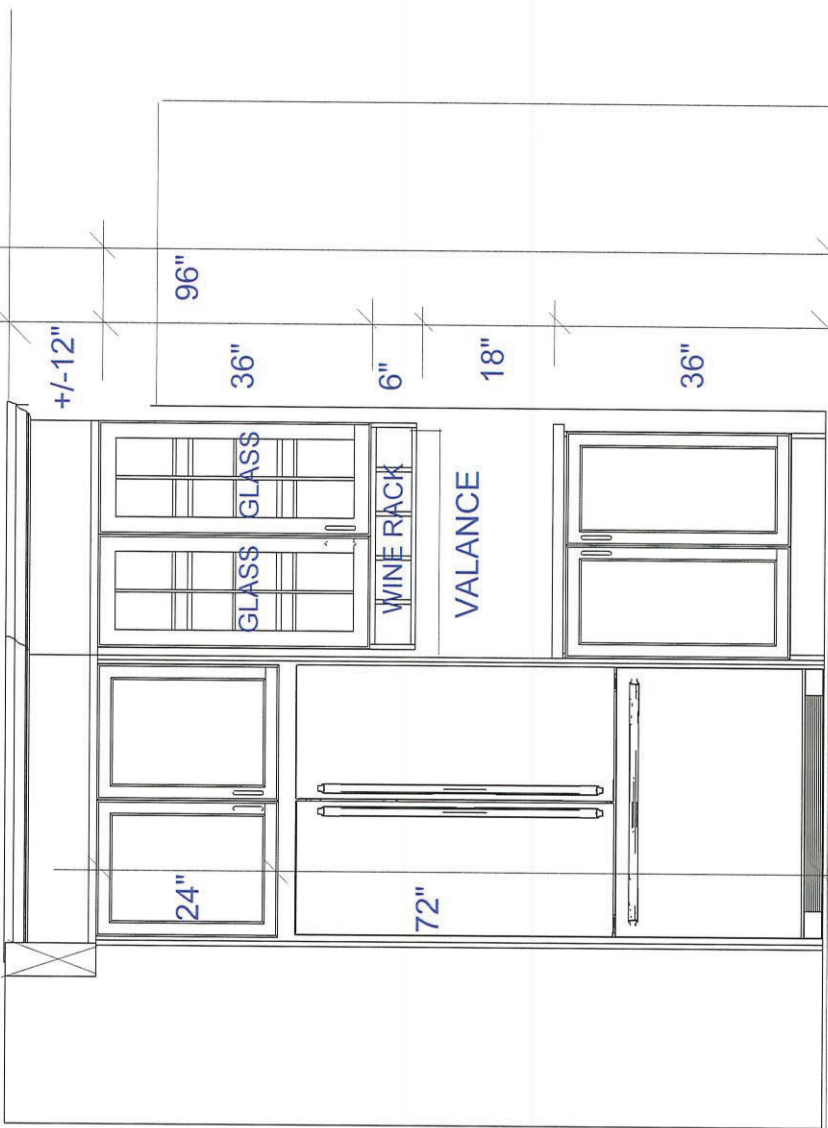

FRIDGE WALL ELEVATION

CUSTOMER APPROVAL

I have reviewed these drawings and understand the details of the design and the CARTIER KITCHENS specifications.

Signature _____

Date _____

Note: This drawing is an artistic interpretation of the general appearance of the design. It is not meant to be an exact rendition.




SPECTRUM KITCHEN and BATH DESIGN

Designed: 2020-02-26
Printed: 2020-02-27

DS
DE

DS
JK

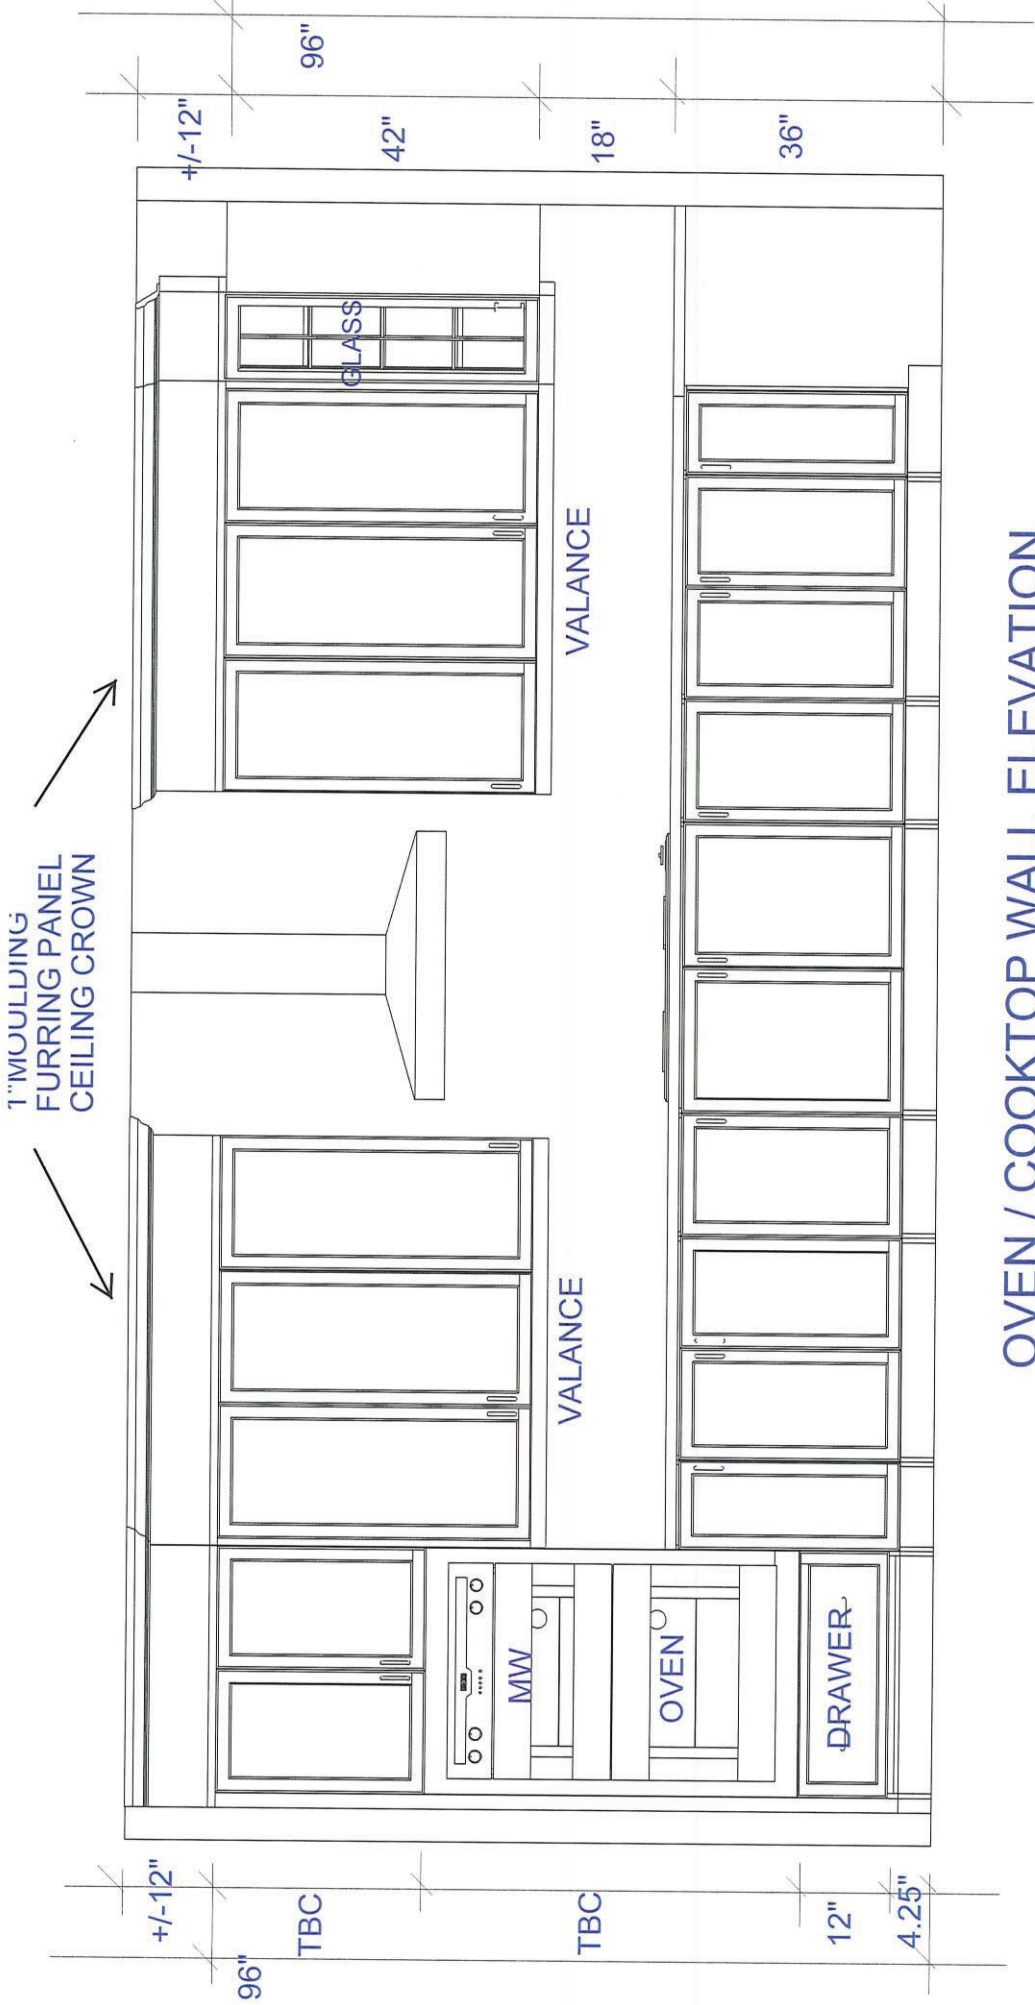

OVEN / COOKTOP WALL ELEVATION

DS
DE

DS
JK

CUSTOMER APPROVAL

I have reviewed these drawings and understand the details of the design and the CARTIER KITCHENS specifications.

Signature


Date

Note: This drawing is an artistic interpretation of the general appearance of the design. It is not meant to be an exact rendition.

SPECTRUM KITCHEN and BATH DESIGN



Designed: 2020-02-26
Printed: 2020-02-26

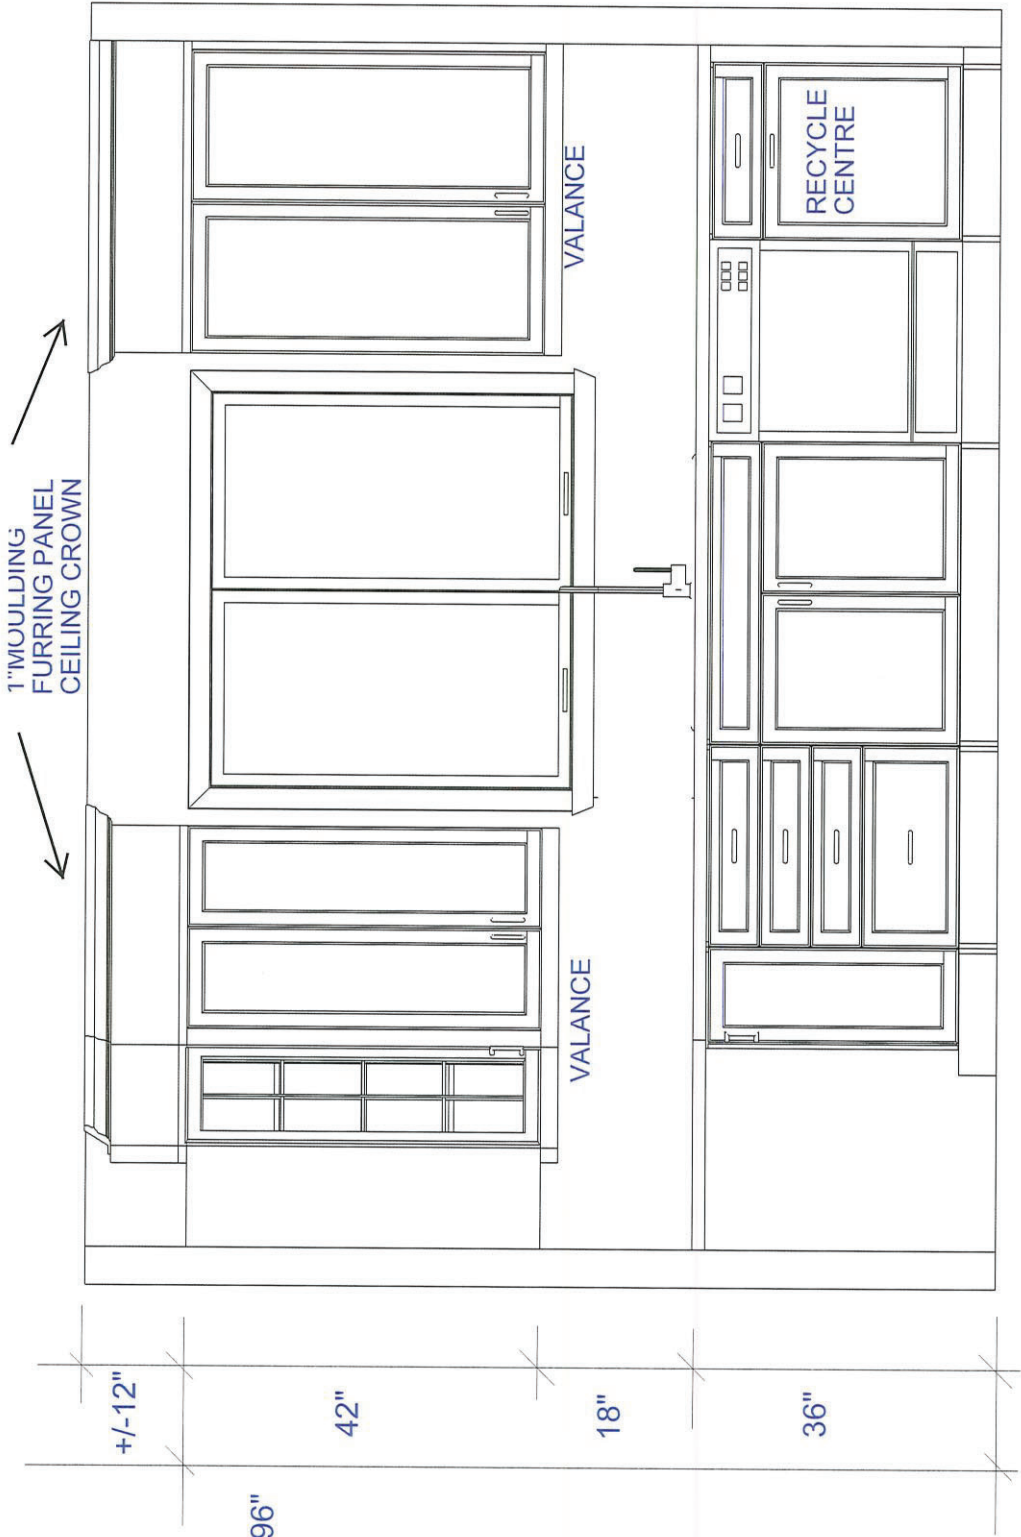

SINK WALL ELEVATION

DS
DE

DS
JK

CUSTOMER APPROVAL

I have reviewed these drawings and understand the details of the design and the CARTIER KITCHENS specifications.

Signature _____

Date _____

Note: This drawing is an artistic interpretation of the general appearance of the design. It is not meant to be an exact rendition.

SPECTRUM KITCHEN and BATH DESIGN




Designed: 2020-02-26
Printed: 2020-02-26

DCP#96 DIAMONDVIEW ESTATES_ KITCHEN Lit | All


Drawing #: 1

LOT #26
DIAMONDVIEW ESTATES
MODEL - ANNAPOLIS (509)
VANITIES


CABINETS -
HARDWARE -
STANDARD WHITE INTERIOR
METAL DRAWER BOX
5/8" TOE KICK

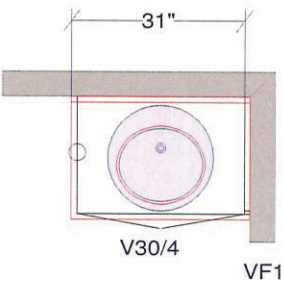


POWDER

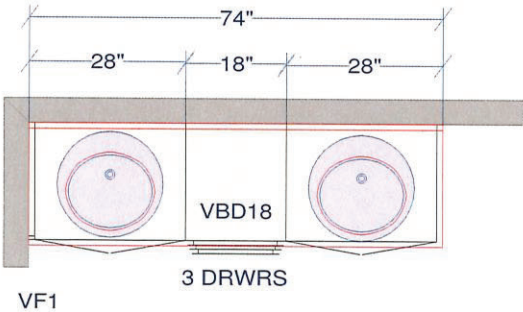

ENSUITE #2
(RE-DESIGN)

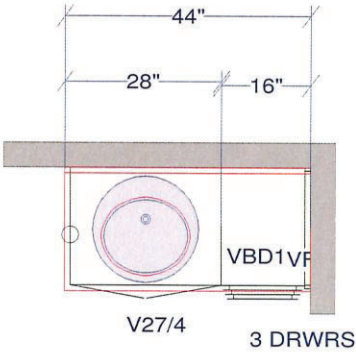

SHARED BATH
BDRM 3 & 4

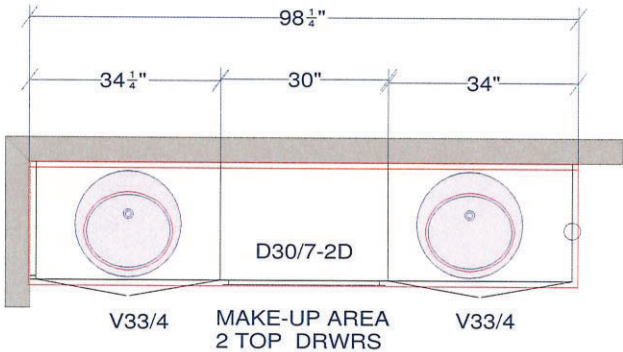


MASTER ENSUITE

CUSTOMER APPROVAL
I have reviewed these drawings and understand the details of the design and the CARTIER KITCHENS specifications.
Signature _____
Date _____


All dimensions ,size designations given are subject to verification on job site and adjustment to fit job conditions. SPECTRUM KITCHEN and BATH DESIGN DCR 26 DV - Vanities.kit		This is an original design and must not be released or copied unless applicable fee has been paid or job order placed. DRAWN BY: LORI DISAVERIO, B.I.D	Designed: 2020-02-27 Printed: 2020-02-27
			Drawing #: 1 No Scale

DS
DE


DS
Jk

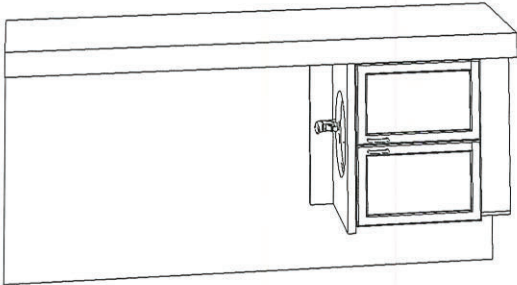


POWDER

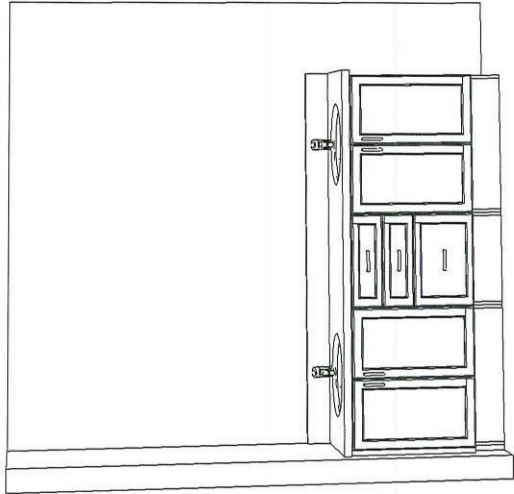

ENSUITE #2
(RE-DESIGNED)

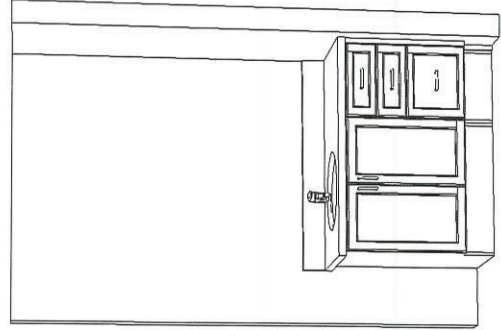

SHARED BATH

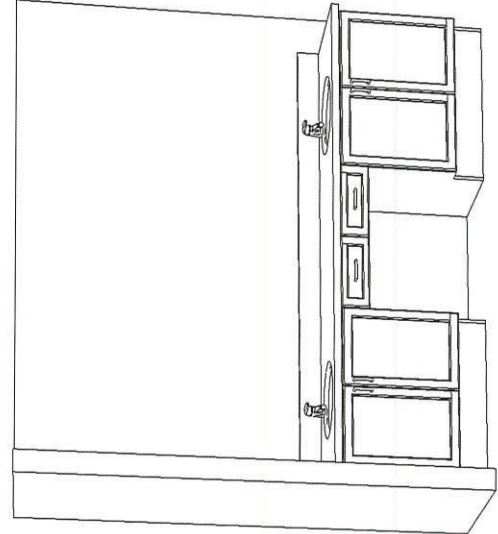

MASTER ENSUITE

DS
DE

DS
JK

CUSTOMER APPROVAL

I have reviewed these drawings and understand the details of the design and the CARTIER KITCHENS specifications.

Signature _____

Date _____

Note: This drawing is an artistic interpretation of the general appearance of the design. It is not meant to be an exact rendition.




SPECTRUM KITCHEN and BATH DESIGN

DCR PHOENIX HOMES

LOT #26
DIAMONDDVIEW ESTATES
MODEL - ANNAPOLIS (509)
LAUNDRY ROOM

CABINETS -
HARDWARE -
STANDARD WHITE INTERIOR
METAL DRAWER BOX
5/8" TOE KICK

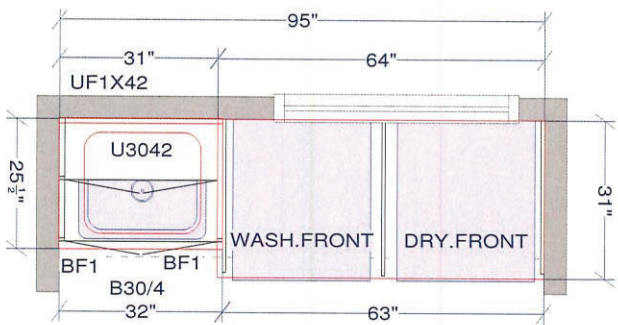

CUSTOMER APPROVAL

I have reviewed these drawings and understand the details of the design and the Cartier Kitchens specifications

Signature _____

Date _____

All dimensions ,size designations given are subject to verification on job site and adjustment to fit job conditions.



This is an original design and must not be released or copied unless applicable fee has been paid or job order placed.

Designed: 2020-02-
Printed: 2020-03-03


DCR#26~1.kit

All

Drawing #: 1 | No Scal

DS
DE

DS
JK

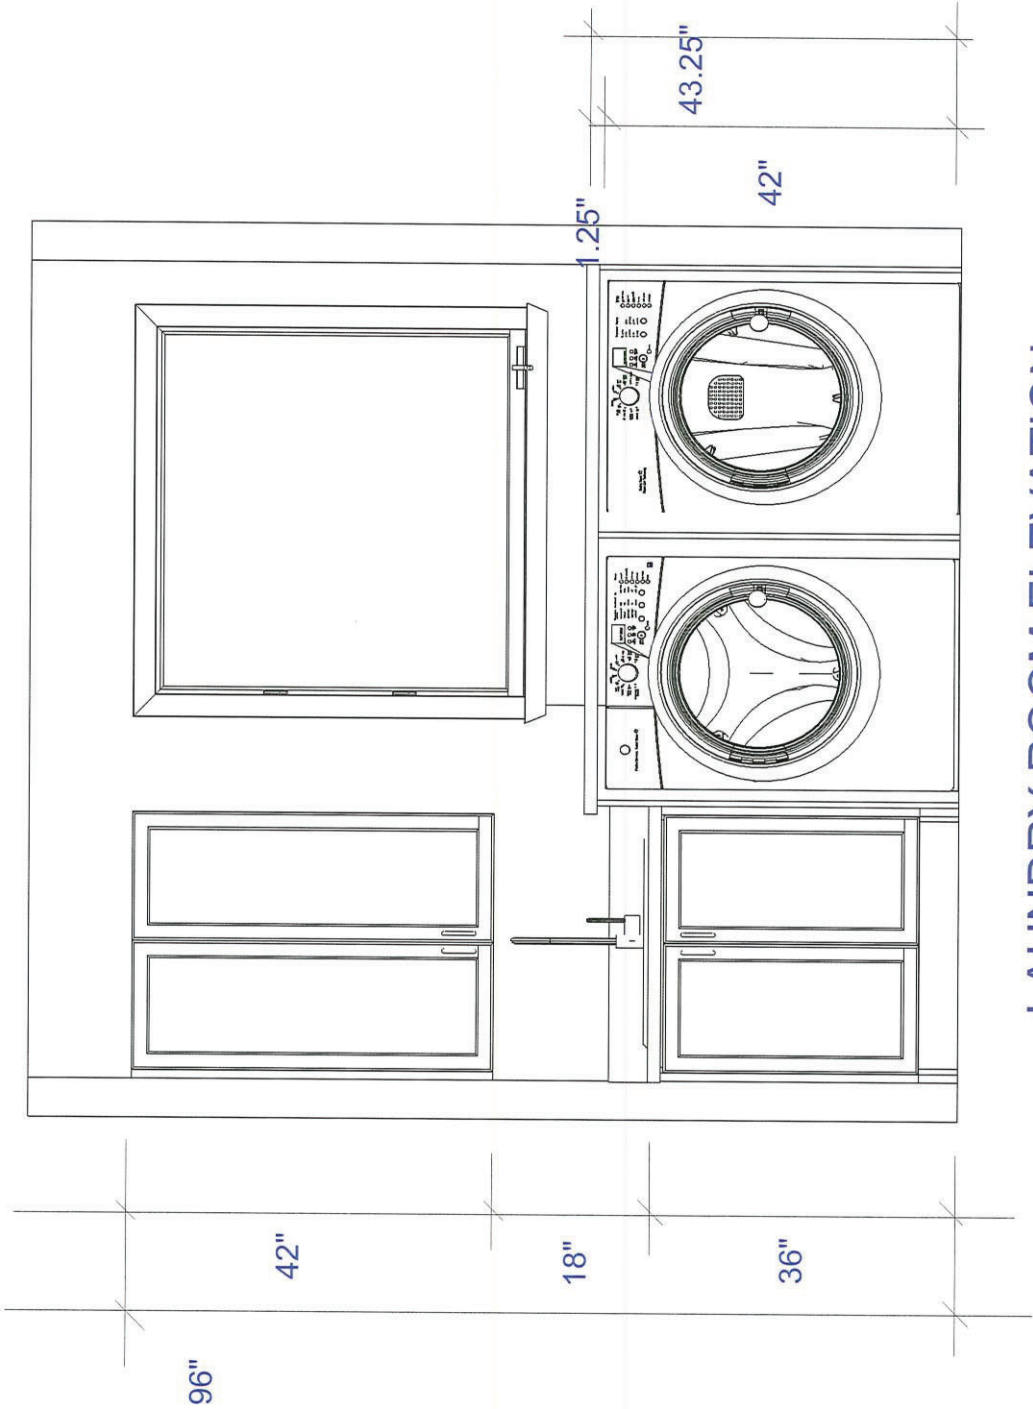

LAUNDRY ROOM ELEVATION

DS
DE

DS
JK

CUSTOMER APPROVAL

I have reviewed these drawings and understand the details of the design and the Cartier Kitchens specifications

Signature _____


Date _____

Note: This drawing is an artistic interpretation of the general appearance of the design. It is not meant to be an exact rendition.

SPECTRUM KITCHEN and BATH DESIGN



Designed: 2020-02-27
Printed: 2020-02-27

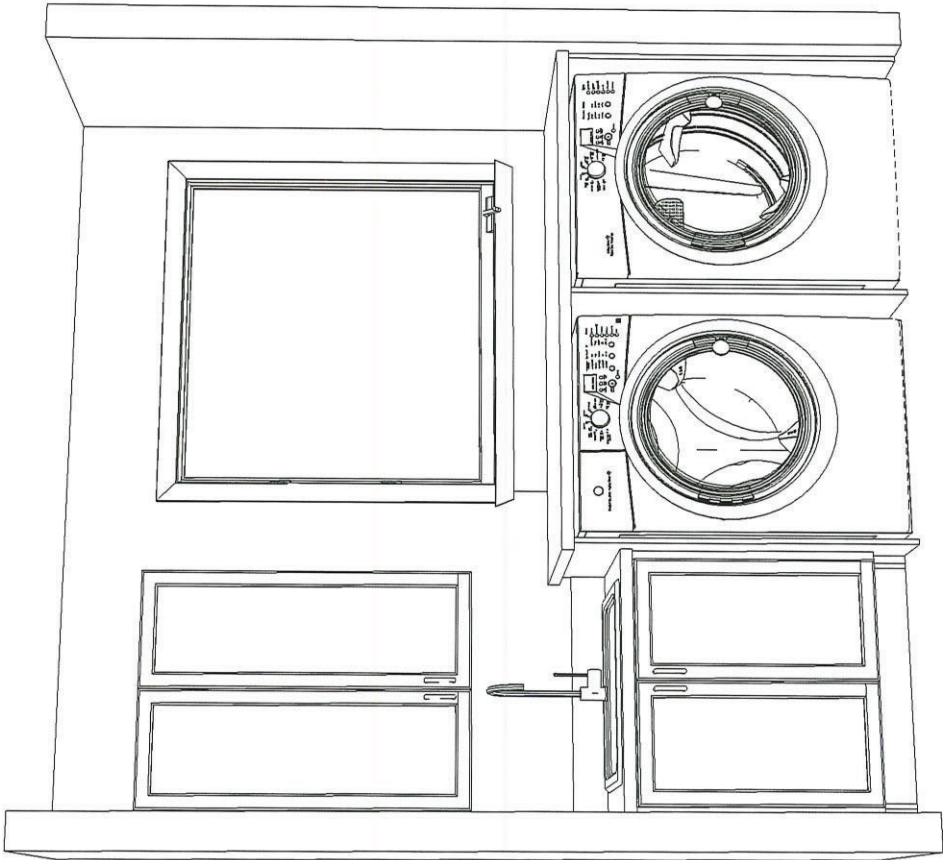

LAUNDRY ROOM

DS
DE

DS
JK

CUSTOMER APPROVAL

I have reviewed these drawings and understand the details of the design and the Cartier Kitchens specifications

Signature _____

Date _____

Note: This drawing is an artistic interpretation of the general appearance of the design. It is not meant to be an exact rendition.

SPECTRUM KITCHEN and BATH DESIGN



Designed: 2020-02-27
Printed: 2020-02-27