


DCR PHOENIX HOMES

MODEL - RUTHERFORD (517)

ALTERNATE KITCHEN


MOUNTING HEIGHT - 84


- LINE-
HARDWARE -
STANDARD WHITE INTERIOR
METAL DRAWER BOX
4 PCS - 5/8" KICK - FIN. BOTH ENDS
2 PCS - LOOSE FILLER - 6 x 96
1 PCS - 90 DEG. CORNER MOULD
1 PCS - T-MOULD
5 PCS - FLAT MOULD

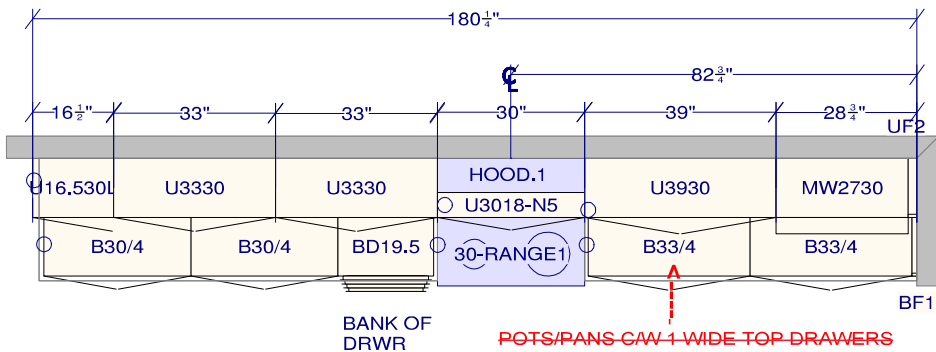

****42" H UPPERS (INSTALLED @ 18" ABOVE COUNTER TO REACH 96")****

STANDARD HEIGHT FOR UPPERS

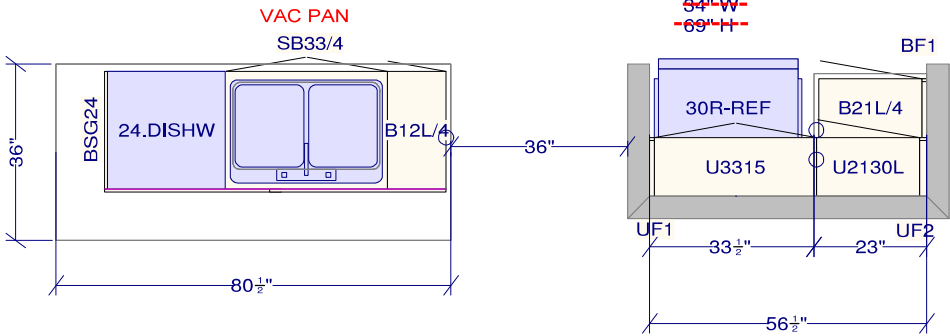

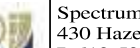
All dimensions _size designations given are subject to verification on job site and adjustment to fit job conditions.		Spectrum Kitchen _Bath Design 430 Hazeldean Rd. Unit 2 P:613-521-6966 F:613 521-1617 Drawn by: Mirian	Designed: 4/19/2016 Printed: 4/19/2016	
				
517 Rutherford ALT			All	Drawing #: 1 No Scale.

DS

A

DS

GJGL

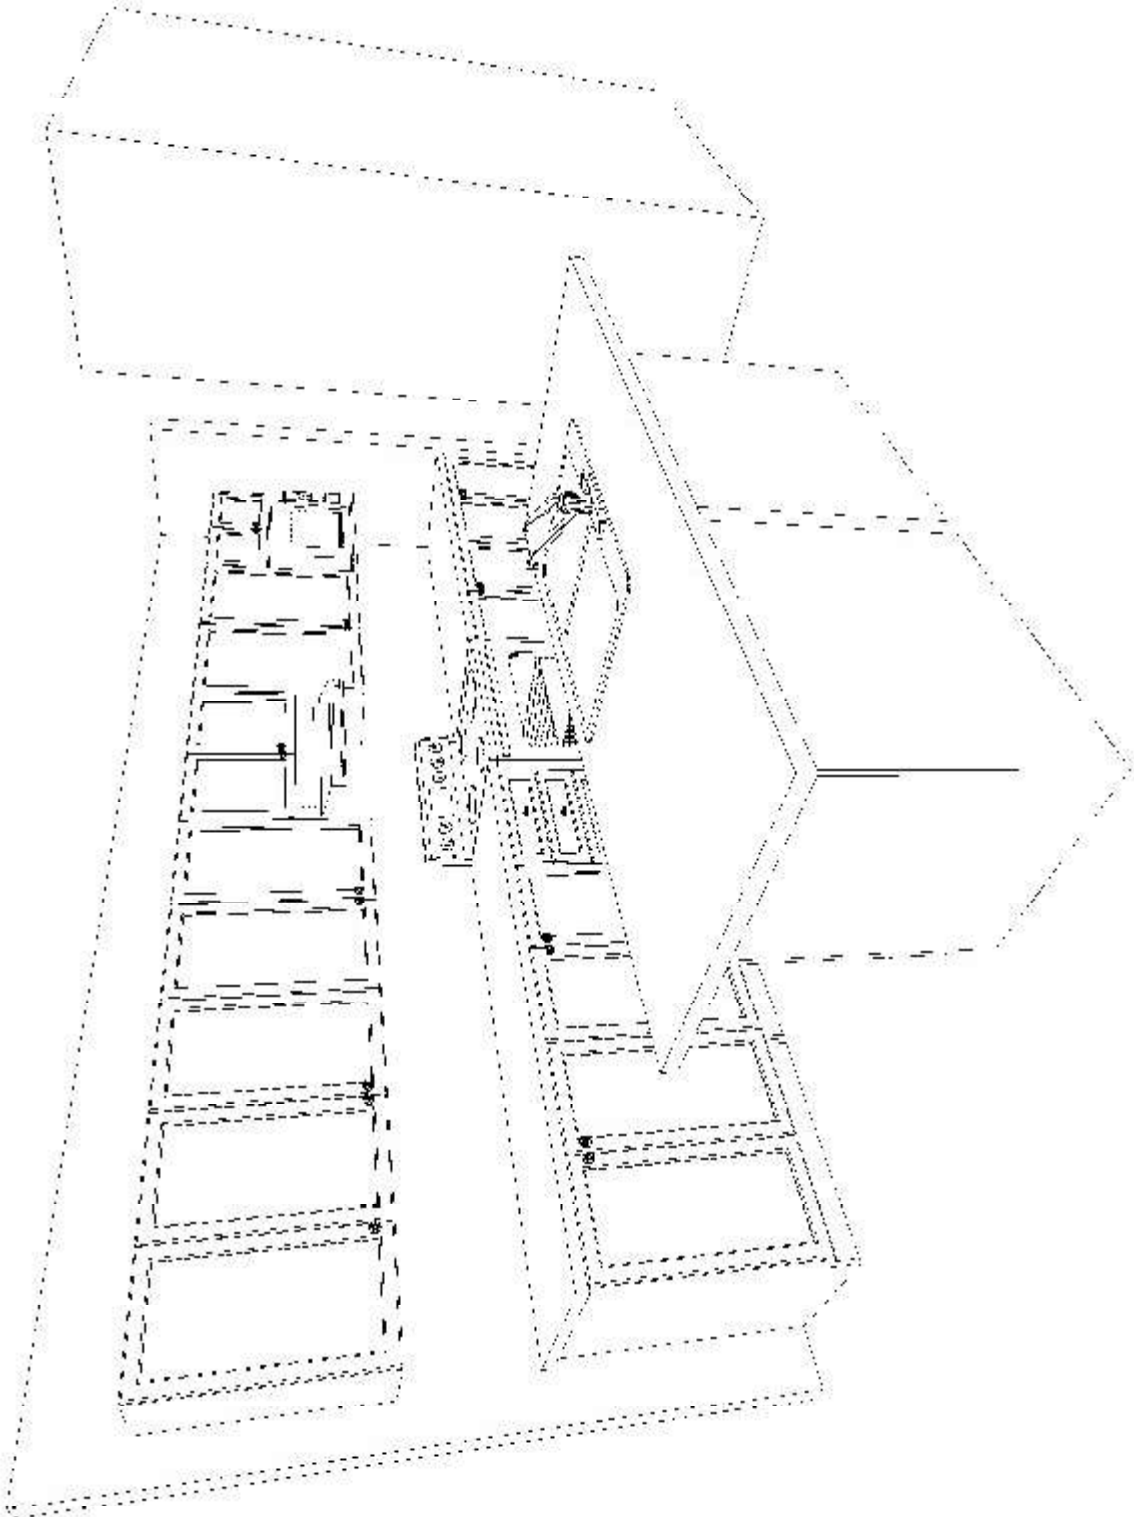

DCR PHOENIX 517 RUTHERFORD ALT

3D KITCHEN VIEW #1

Note: This drawing is an artistic interpretation of the general appearance of the design. It is not meant to be an exact rendition.



Designed: 4/19/2016
Printed: 4/19/2016

517 Rutherford ALT

All


Drawing #: 1

DS

A

DS

GJG(L)

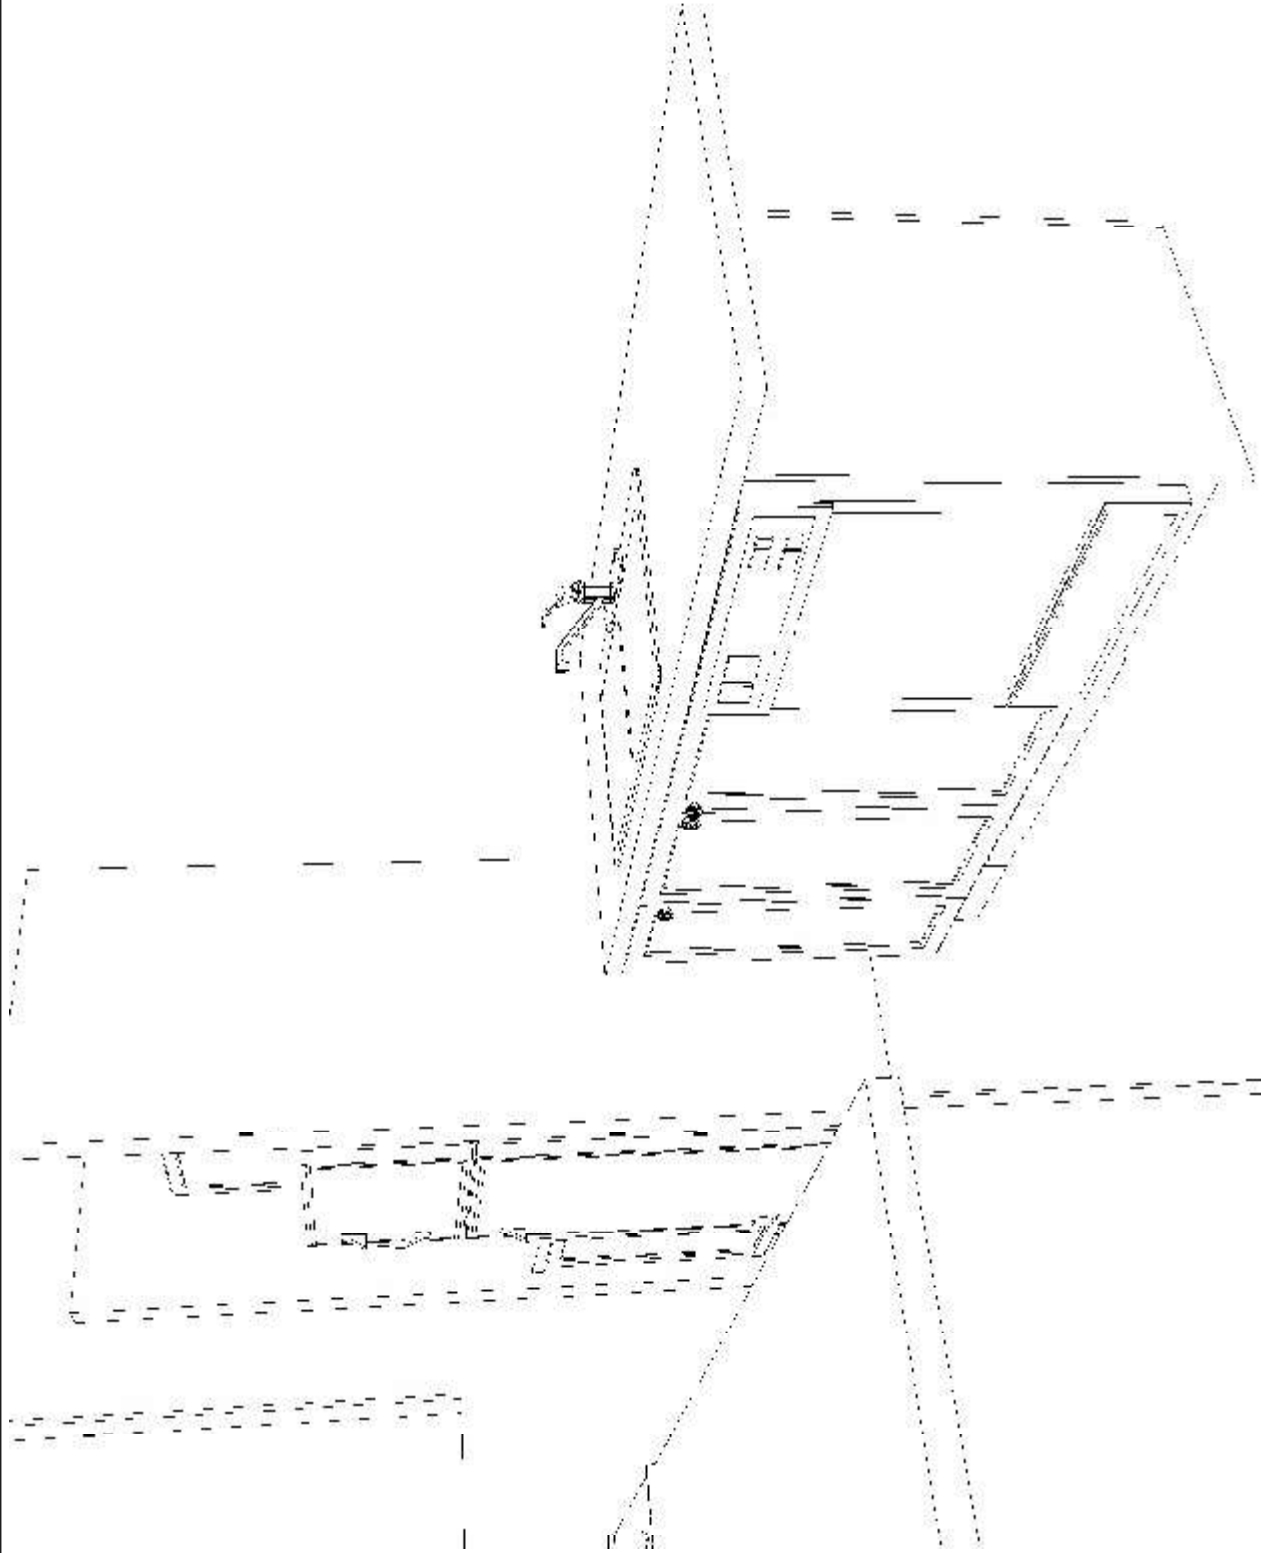

DCR PHOENIX 517 RUTHERFORD ALT

3D KITCHEN VIEW #2


Note: This drawing is an artistic interpretation of the general appearance of the design. It is not meant to be an exact rendition.			Designed: 4/19/2016 Printed: 4/19/2016
			
517 Rutherford ALT	All		Drawing #: 1

DS

A

DS

WGL

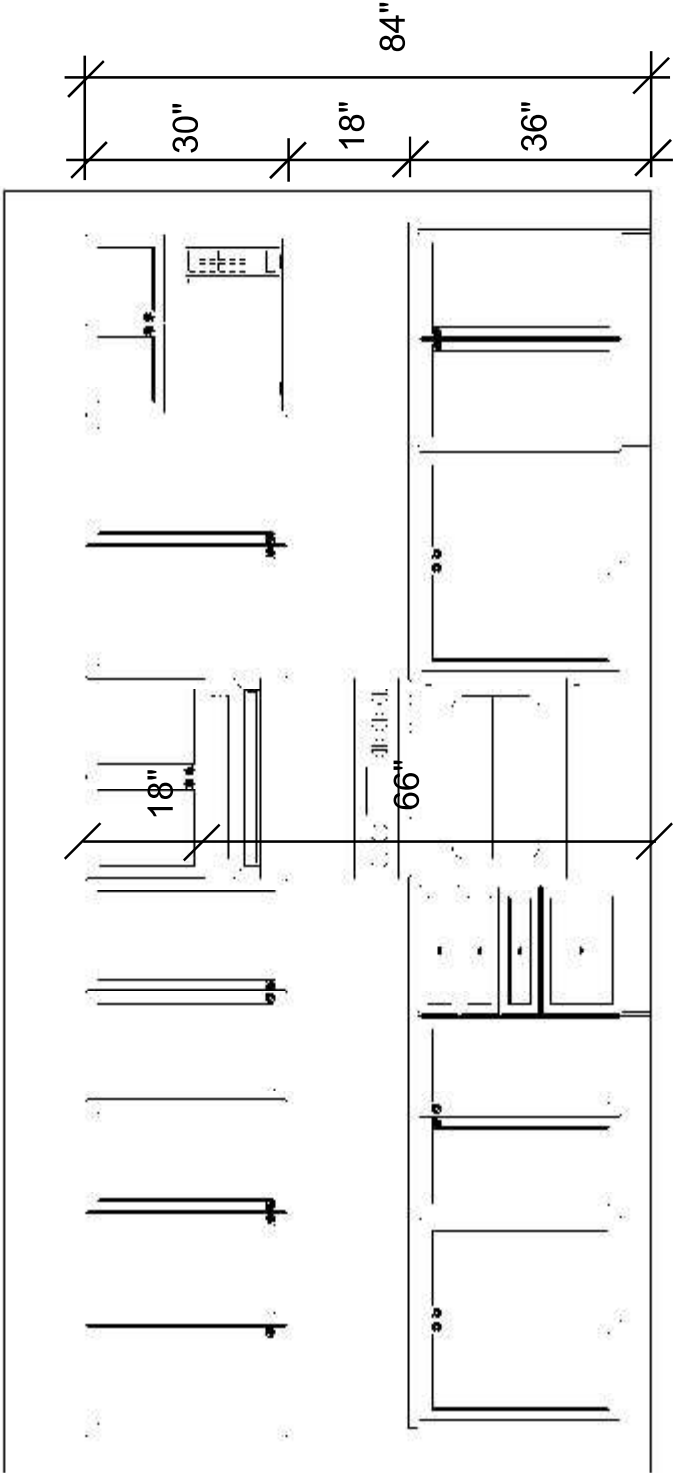

DCR PHOENIX 517 RUTHERFORD ALT
STOVE WALL ELEVATION


Note: This drawing is an artistic interpretation of the general appearance of the design. It is not meant to be an exact rendition.	 	Designed: 4/19/2016 Printed: 4/19/2016	
		All	Drawing #: 1
517 Rutherford ALT			

DS

A

DS

WGL

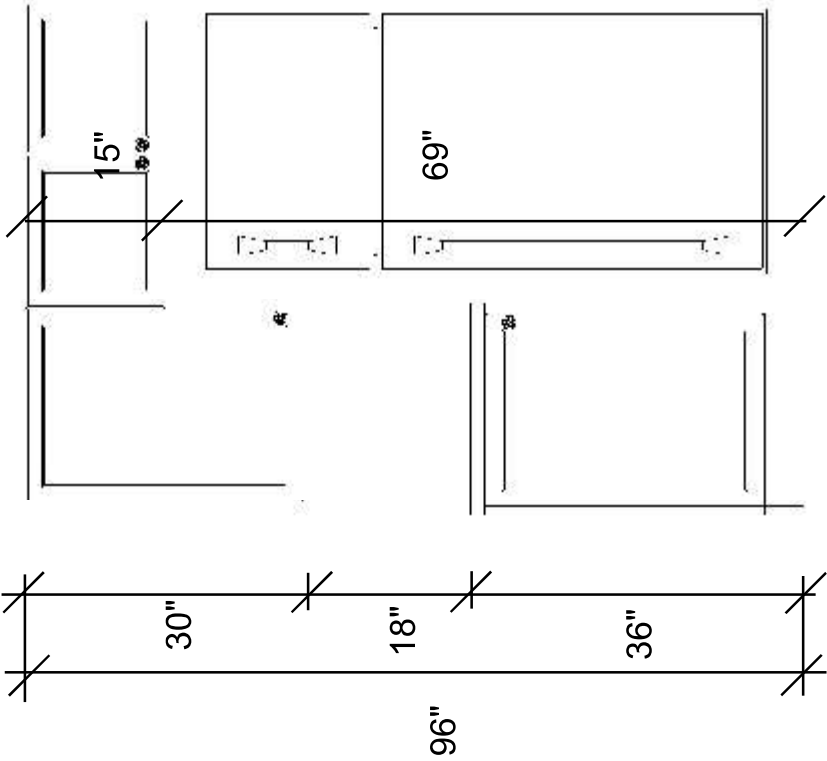

DCR PHOENIX 517 RUTHERFORD ALT

FRIDGE WALL ELEVATION


Note: This drawing is an artistic interpretation of the general appearance of the design. It is not meant to be an exact rendition.	 	Designed: 4/19/2016 Printed: 4/19/2016	
		All	Drawing #: 1
	517 Rutherford ALT		

DS

A

DS

WJGL

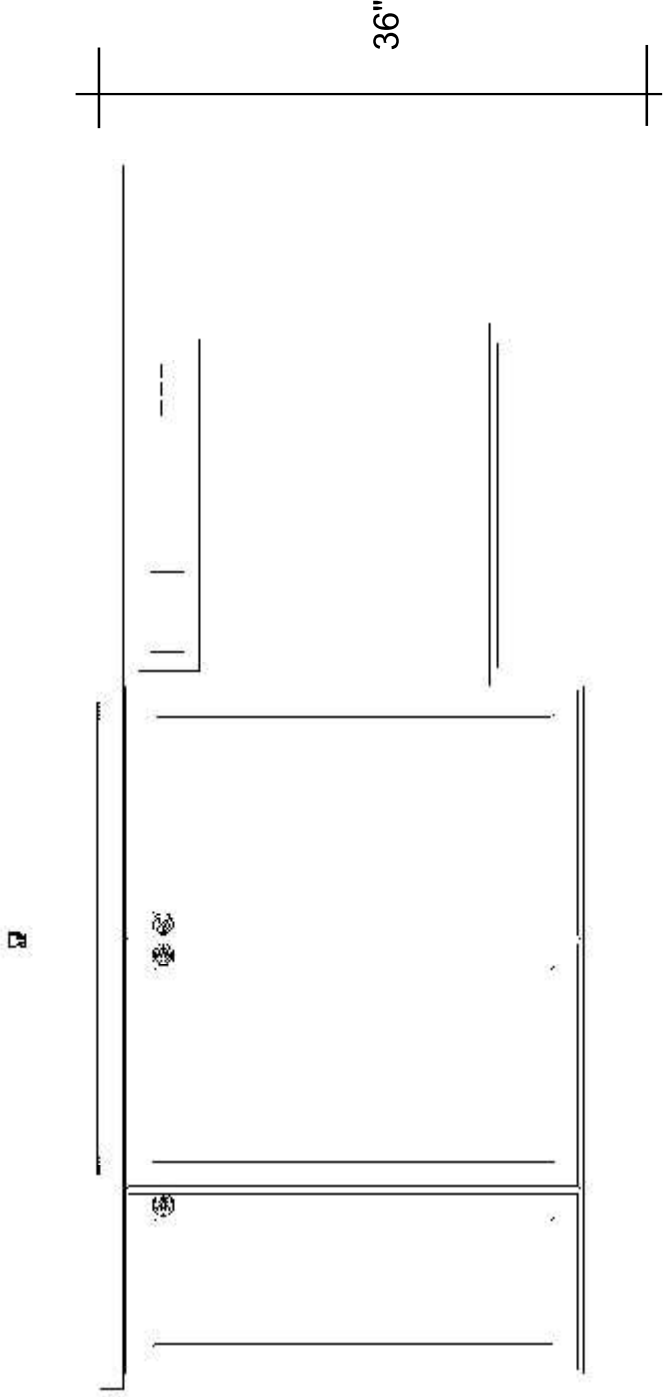

DCR PHOENIX 517 RUTHERFORD ALT

ISLAND ELEVATION

Note: This drawing is an artistic interpretation of the general appearance of the design. It is not meant to be an exact rendition.	 	Designed: 4/19/2016 Printed: 4/19/2016	
		All	Drawing #: 1
517 Rutherford ALT			


DCR PHOENIX HOMES

MODEL - RUTHERFORD (517)


STANDARD VANITIES

MOUNTING HEIGHT - 84


- LINE -
- HARDWARE -
- STANDARD WHITE INTERIOR
- METAL DRAWER BOX
- 4 PCS - 5/8" KICK - FIN. BOTH ENDS
- 5 PCS - FLAT SHOE MOULD

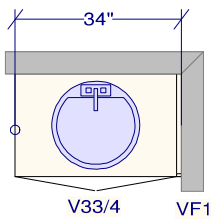


POWDER ROOM

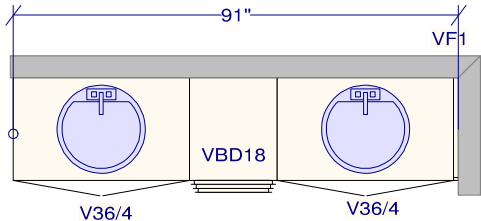


ENSUITE 1

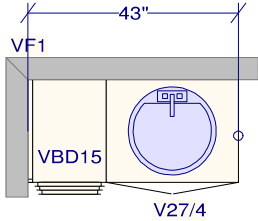


ENSUITE 2

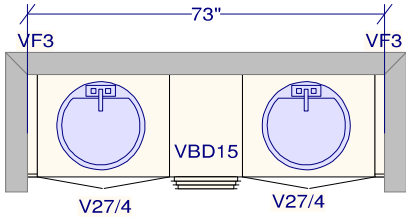

ENSUITE 3

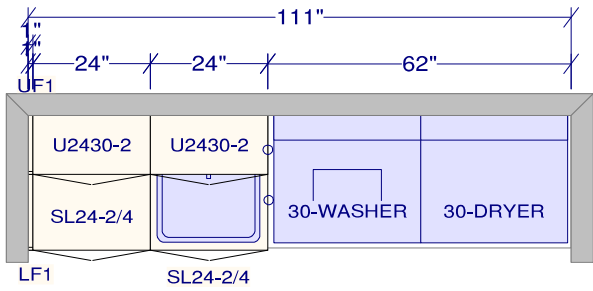

LAUNDRY ROOM

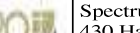All dimensions _size designations given are subject to verification on job site and adjustment to fit job conditions.	 	Spectrum Kitchen _Bath Design 430 Hazeldean Rd. Unit 2 P:613-521-6966 F:613 521-1617 Drawn by: Mirian	Designed: 4/19/2016 Printed: 4/19/2016	
			DS	DS
				
517 Rutherford STD Vanities + Laundry			All	Drawing #: 1 No Scale.