

DCR PHOENIX HOMES**LOT #21**

WHITE TAIL RIDGE 2

MODEL - OAKSIDE (B-20) - GARAGE RIGHT

KITCHEN

MOUNTING HEIGHT - 96

42"H UPPERS @ 18" ABOVE COUNTER
(39"H SINGLE UPPER EACH SIDE OF RANGE
@ 21" ABOVE COUNTER)

LIGHT VALANCE

CROWN MOULDING

CABINETS -

HARDWARE -

STANDARD WHITE INTERIOR

METAL DRAWER BOX

6 PCS - 5/8" KICK - FIN. BOTH ENDS

1 PCS - 90 DEG. CORNER MOULD

1 PCS - T-MOULD



7 PCS - FLAT MOULD

CUSTOMER APPROVAL


I have reviewed these drawings and understand the details of the design and the CARTIER KITCHENS specifications.

Signature _____


Date _____

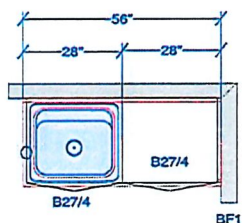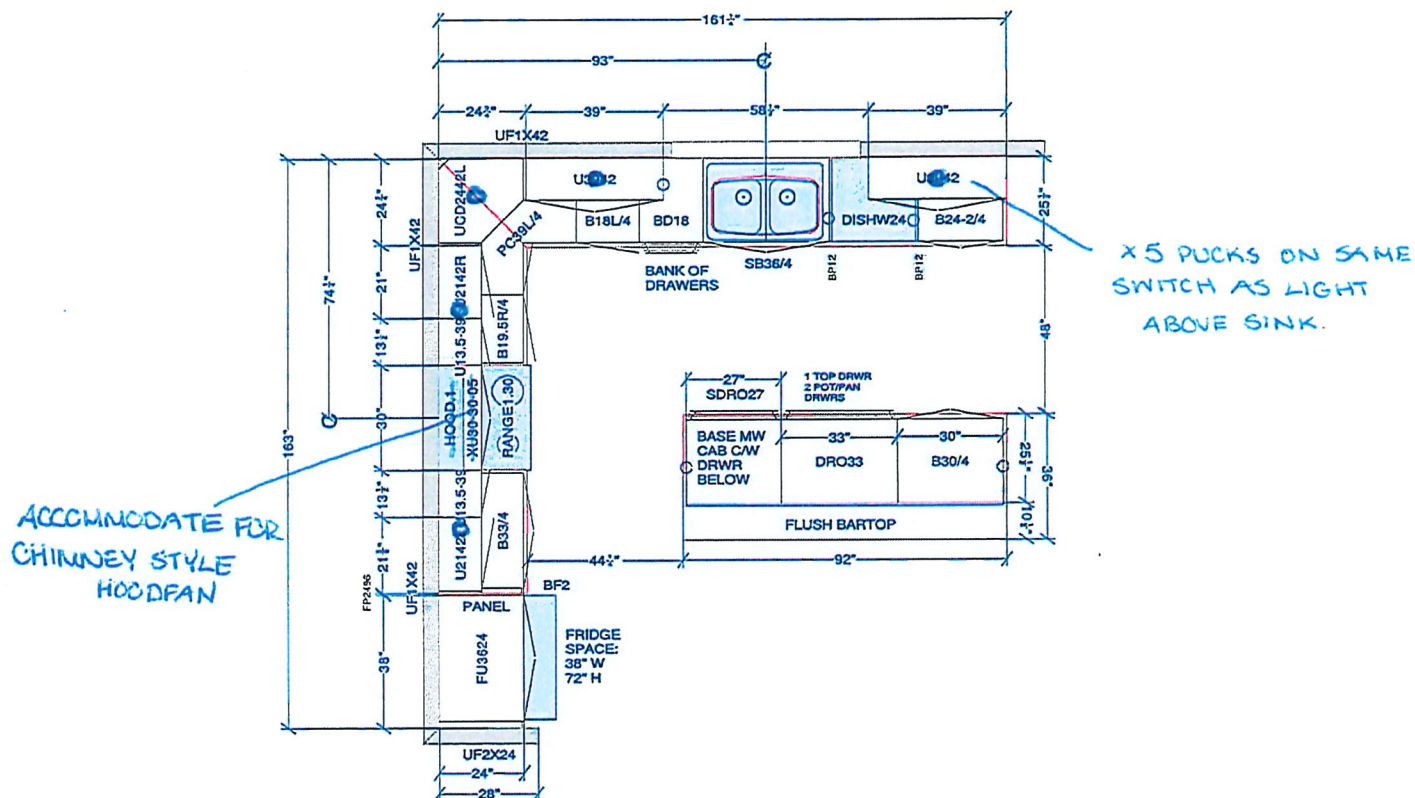

LAUNDRY ROOM

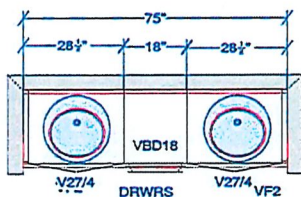

ENSUITE VANITY

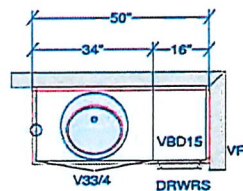

GUEST BATH
VANITY

All dimensions & size designations given are subject to verification on job site and adjustment to fit job conditions.

**SPECTRUM KITCHEN and BATH
DESIGN**

DCR #21 White Tail Ridge 2 - Oakside (B-20) - Gargac Right.kit




This is an original design and must not be released or copied unless applicable fee has been paid or job order placed.

DRAWN BY: LORI DISAVERIO, B.I.D

Designed: 2021-03-25
Printed: 2021-03-25

Drawing #: 1	No Scale.
--------------	-----------

DS DS
CMH TSH

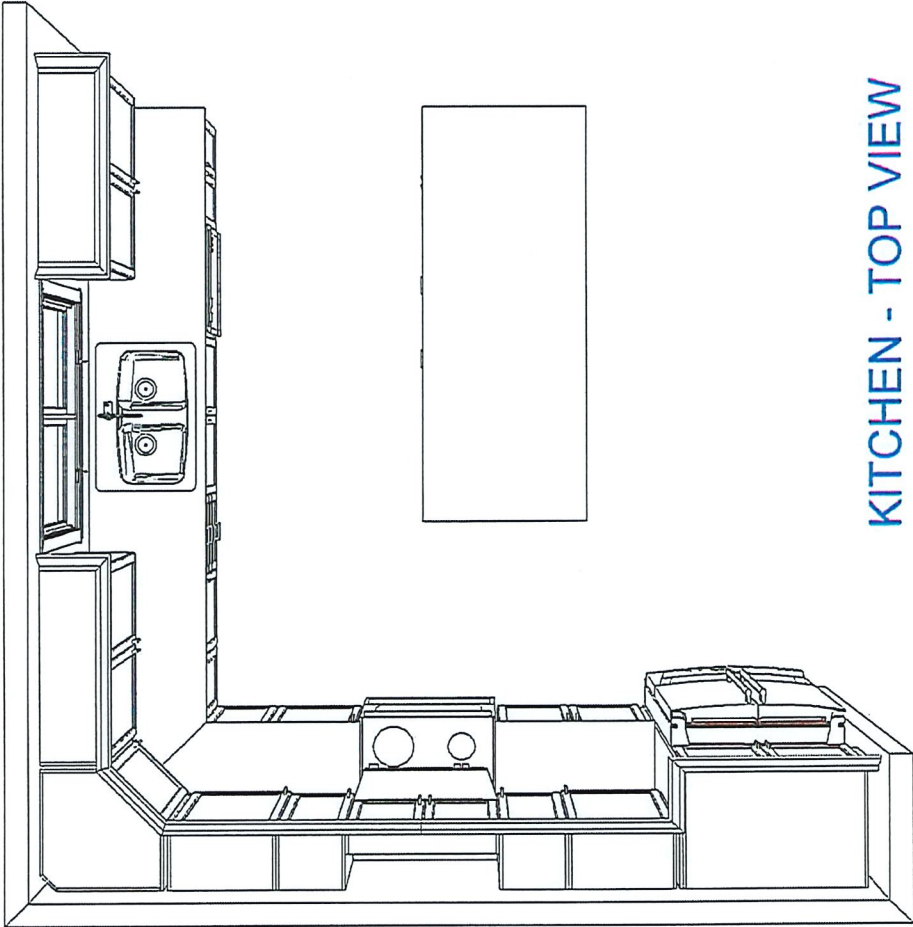

KITCHEN - TOP VIEW

CUSTOMER APPROVAL

I have reviewed these drawings and understand the details of the design and the CARTIER KITCHENS specifications.

Signature _____

Date _____

Note: This drawing is an artistic interpretation of the general appearance of the design. It is not meant to be an exact rendition.

SPECTRUM KITCHEN and BATH DESIGN


DCR #21 White Tail Ridge 2 - Oakside (B-20) -



All

Drawing #: 1

Designed: 2021-03-25
Printed: 2021-03-25

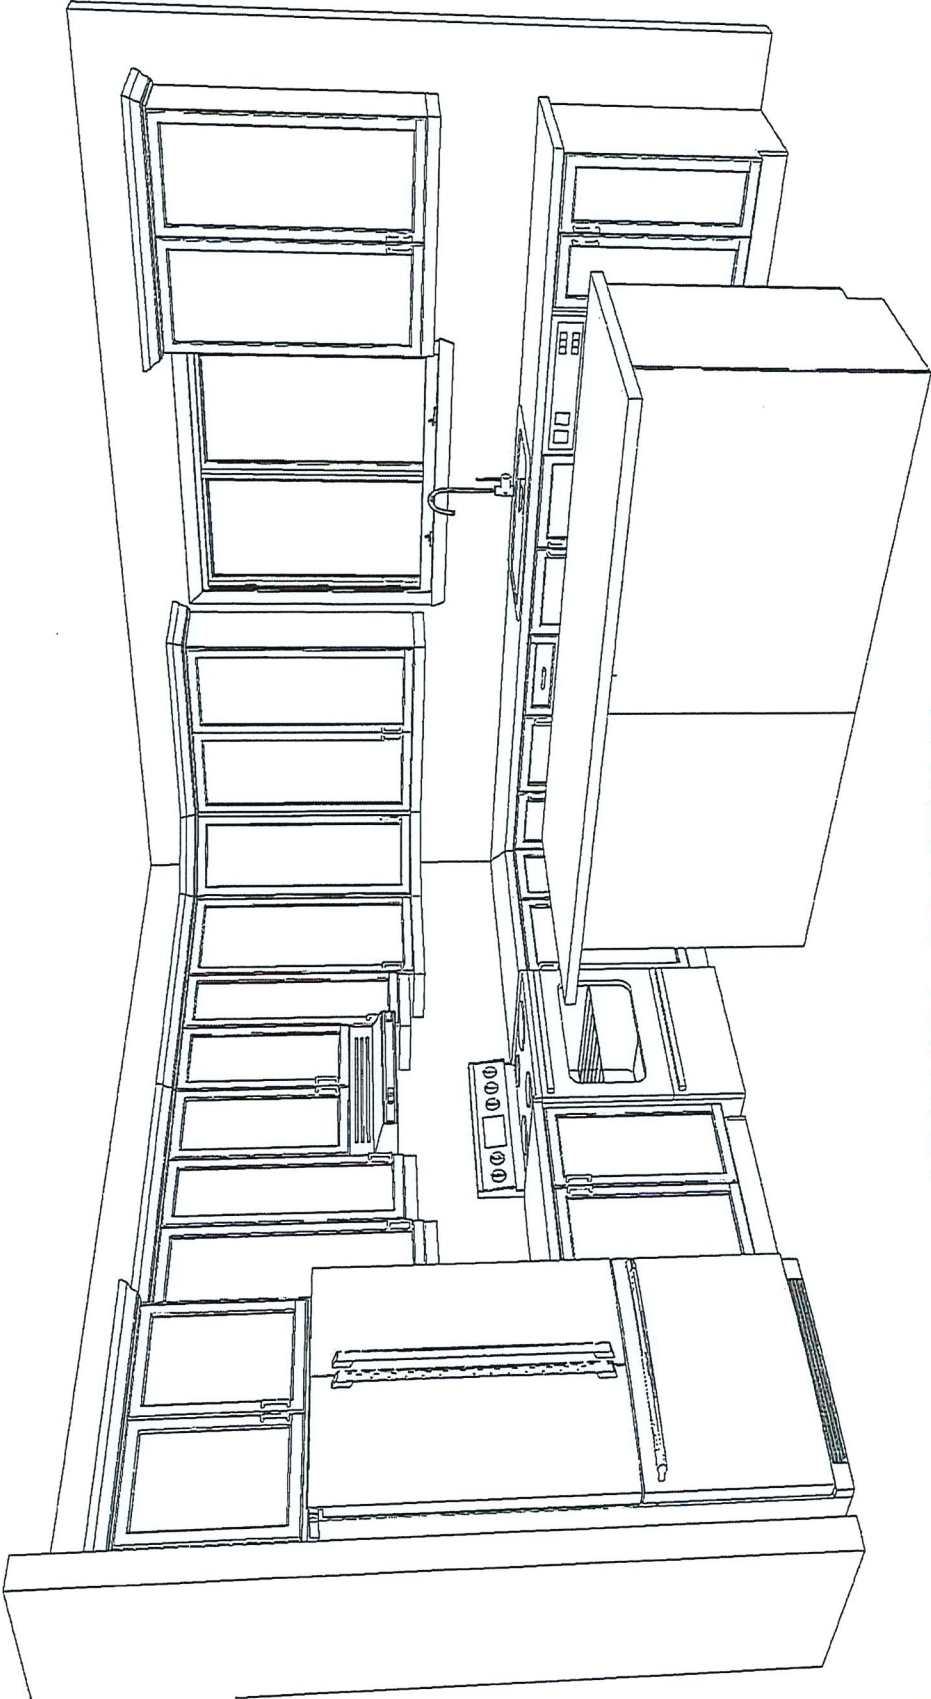

KITCHEN - 3D VIEW #1

CUSTOMER APPROVAL

I have reviewed these drawings and understand the details of the design and the CARTIER KITCHENS specifications.

Signature _____

Date _____

Note: This drawing is an artistic interpretation of the general appearance of the design. It is not meant to be an exact rendition.




SPECTRUM KITCHEN and BATH DESIGN

DCR #21 White Tail Ridge 2 - Oakside (B-20) -

All

Drawing #: 1

Designed: 2021-03-25
Printed: 2021-03-25

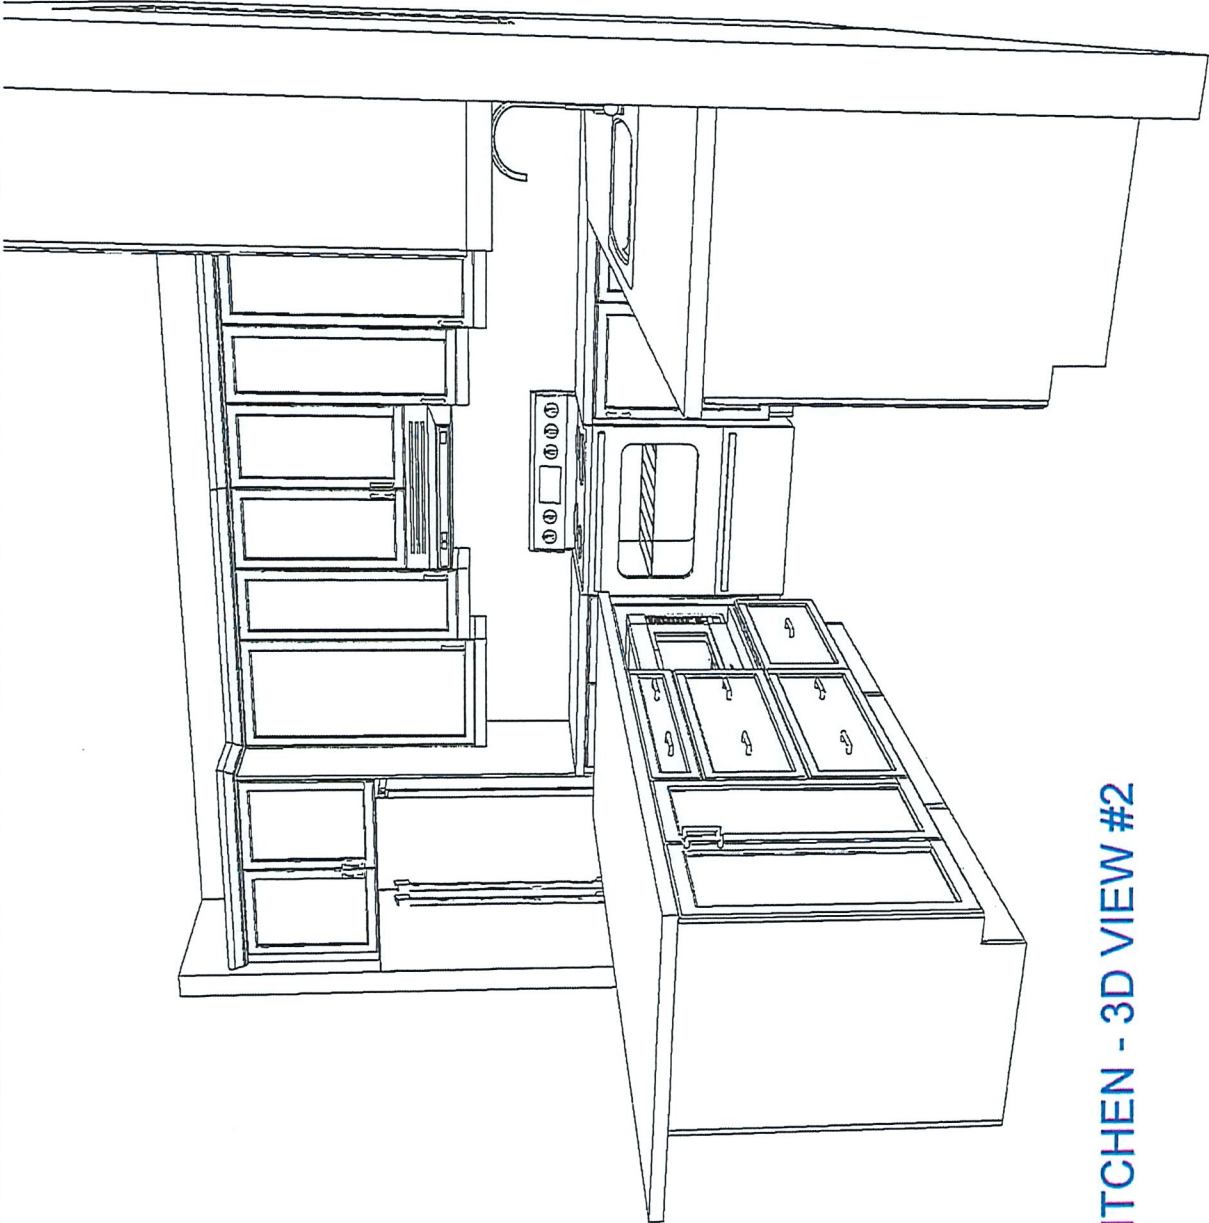

KITCHEN - 3D VIEW #2

CUSTOMER APPROVAL

I have reviewed these drawings and understand the details of the design and the CARTIER KITCHENS specifications.

Signature

Date

Note: This drawing is an artistic interpretation of the general appearance of the design. It is not meant to be an exact rendition.




SPECTRUM KITCHEN and BATH DESIGN

DCR #21 White Tail Ridge 2 - Oakside (B-20) -

All

Drawing #: 1

Designed: 2021-03-25
Printed: 2021-03-25

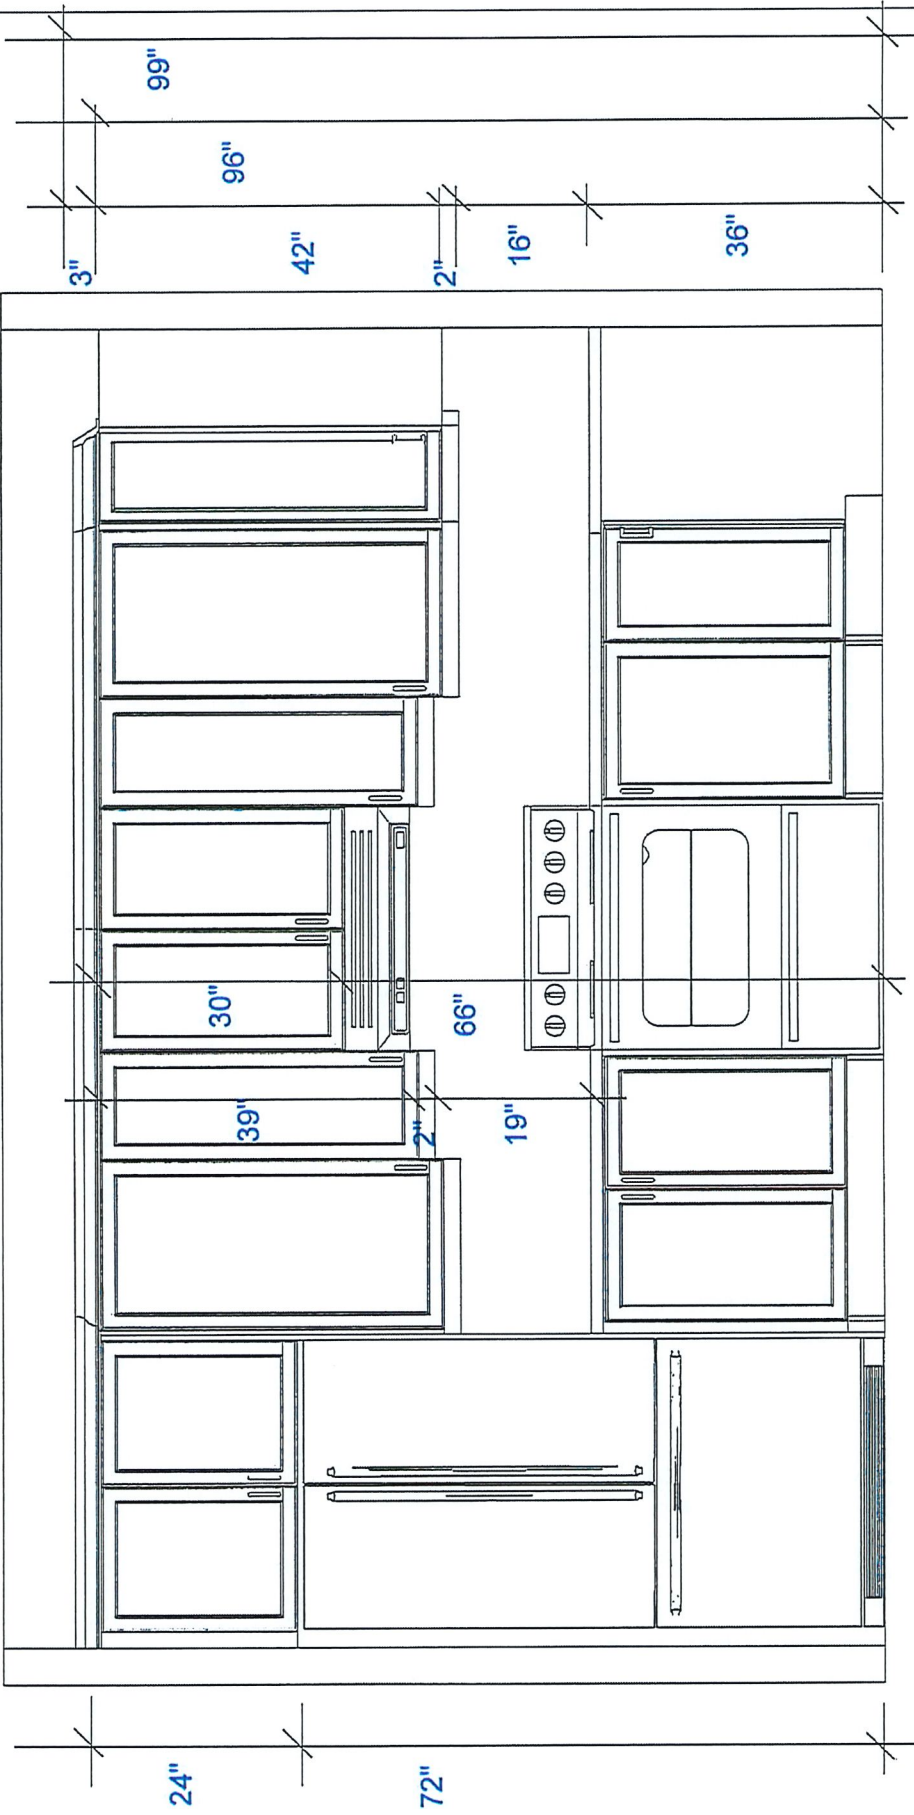

RANGE WALL ELEVATION


CUSTOMER APPROVAL

I have reviewed these drawings and understand the details of the design and the CARTIER KITCHENS specifications.

Signature _____

Date _____

Note: This drawing is an artistic interpretation of the general appearance of the design. It is not meant to be an exact rendition. SPECTRUM KITCHEN and BATH DESIGN DCR #21 White Tail Ridge 2 - Oakside (B-20) -		Designed: 2021-03-25
		Printed: 2021-03-25
All		Drawing #: 1

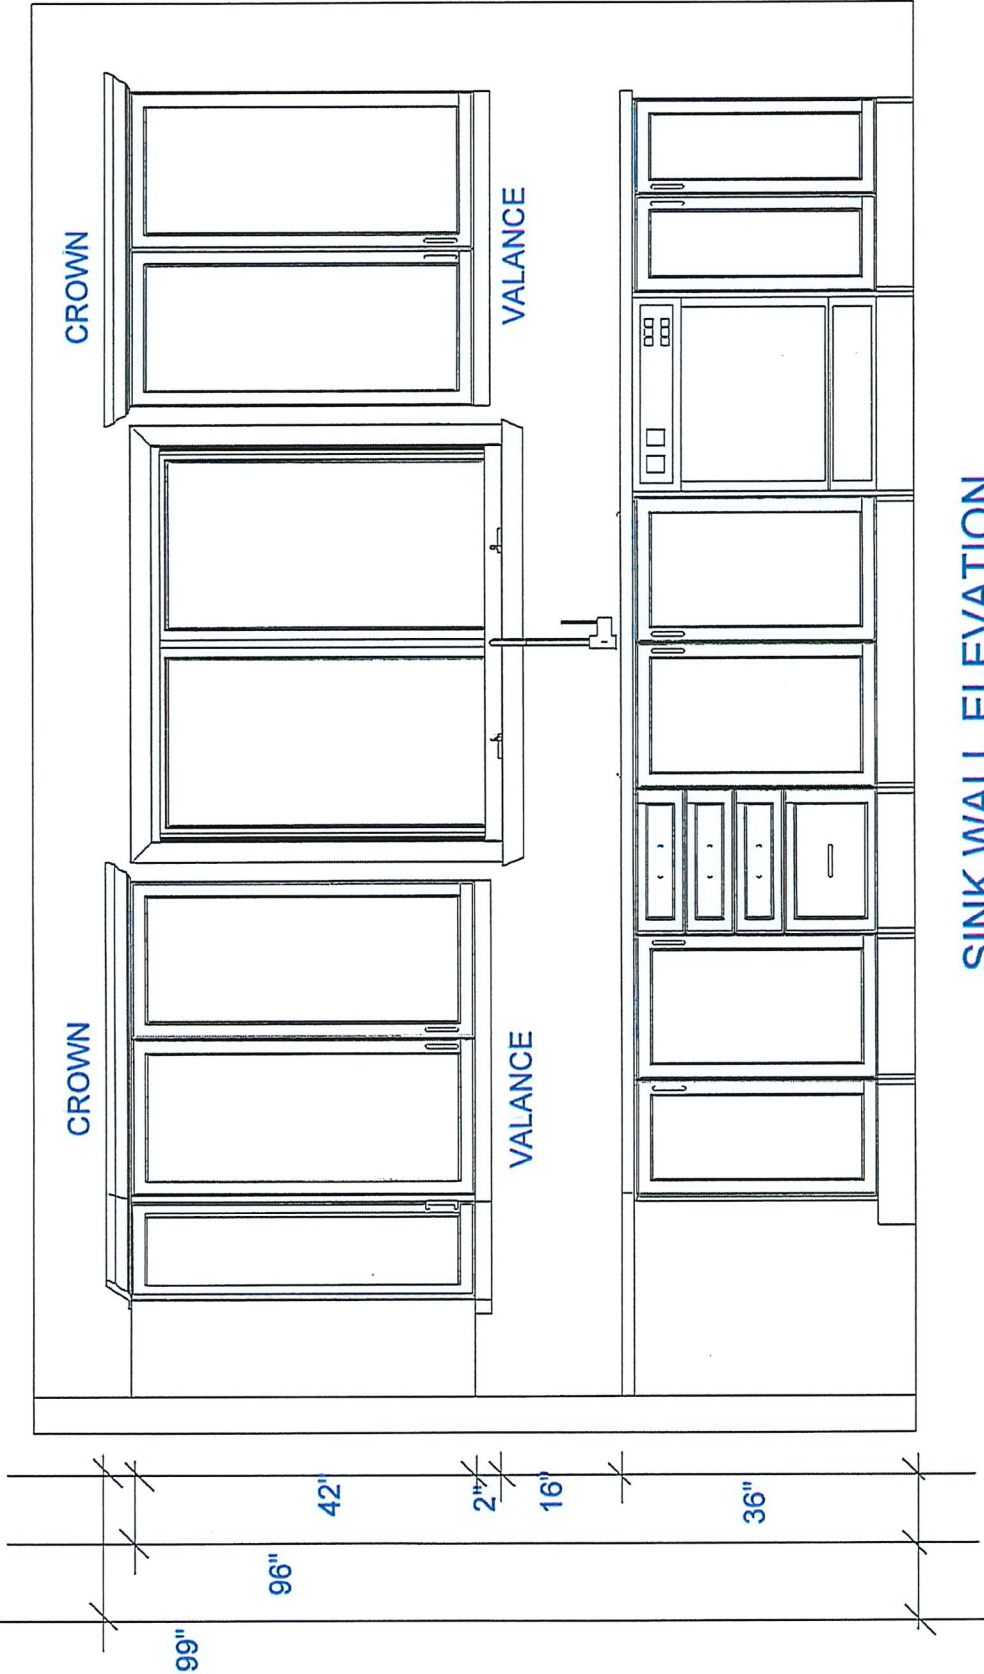

SINK WALL ELEVATION

CUSTOMER APPROVAL

I have reviewed these drawings and understand the details of the design and the CARTIER KITCHENS specifications.

Signature _____

Date _____

Note: This drawing is an artistic interpretation of the general appearance of the design. It is not meant to be an exact rendition.

SPECTRUM KITCHEN and BATH DESIGN


DCR #21 White Tail Ridge 2 - Oakside (B-20) -



Designed: 2021-03-25
Printed: 2021-03-25

All

Drawing #: 1

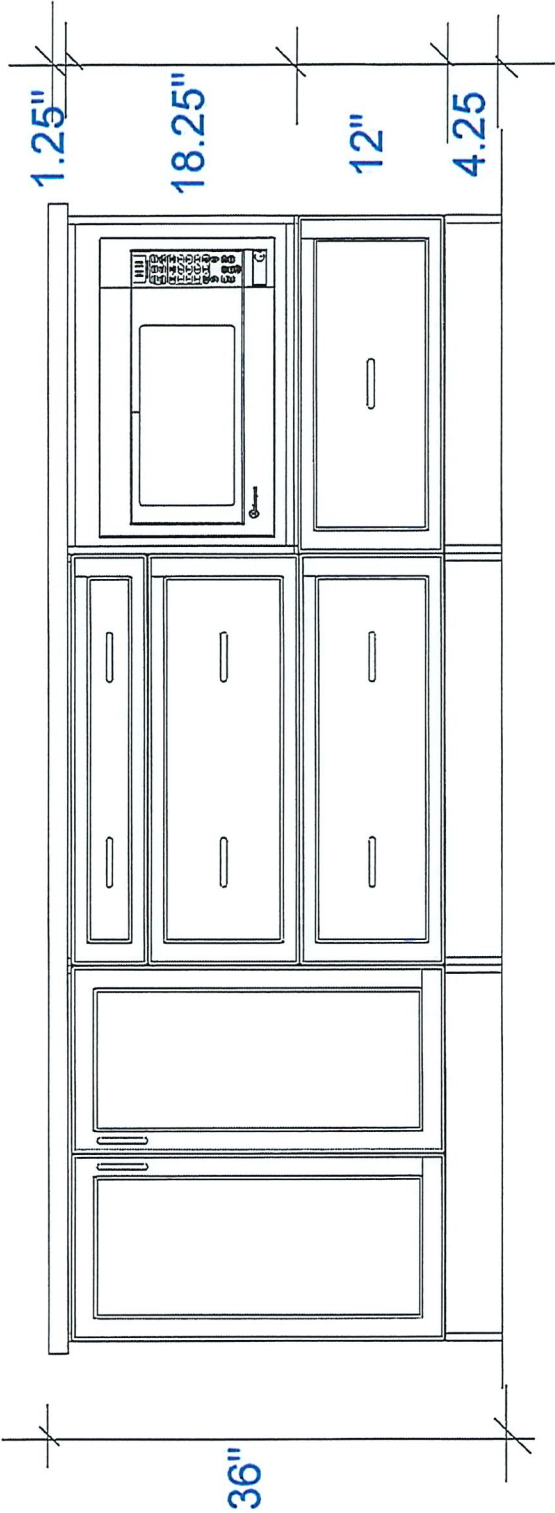

ISLAND ELEVATION

CUSTOMER APPROVAL

I have reviewed these drawings and understand the details of the design and the CARTIER KITCHENS specifications.

Signature _____

Date _____

Note: This drawing is an artistic interpretation of the general appearance of the design. It is not meant to be an exact rendition.

SPECTRUM KITCHEN and BATH DESIGN


DCR #21 White Tail Ridge 2 - Oakside (B-20) -




Designed: 2021-03-25
Printed: 2021-03-25

All


Drawing #: 1

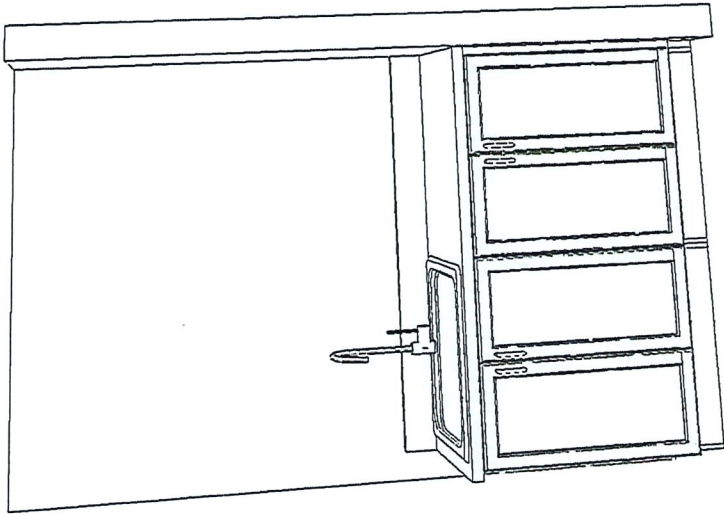

LAUNDRY CABINETS

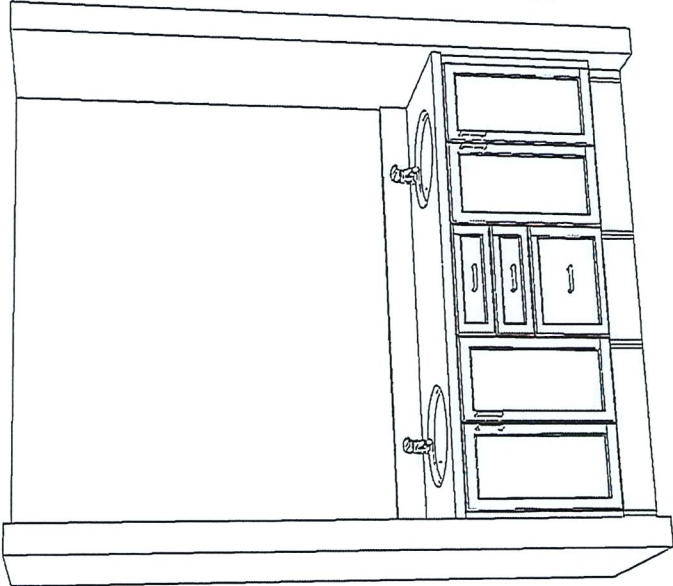

MASTER ENSUITE VANITY

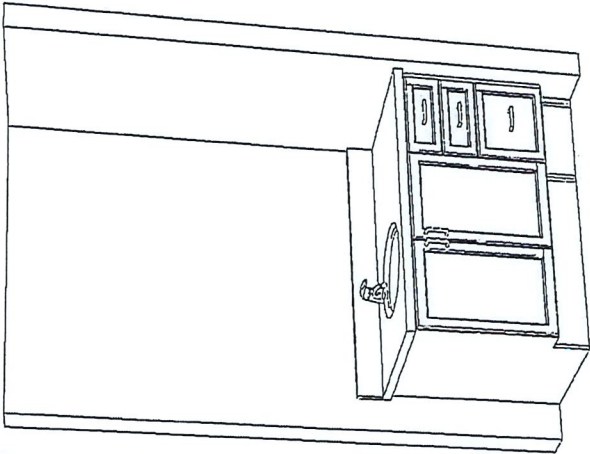

GUEST BATH VANITY

CUSTOMER APPROVAL

I have reviewed these drawings and understand the details of the design and the CARTIER KITCHENS specifications.

Signature _____

Date _____

Note: This drawing is an artistic interpretation of the general appearance of the design. It is not meant to be an exact rendition.



SPECTRUM KITCHEN and BATH DESIGN

DCR #21 White Tail Ridge 2 - Oakside (B-20) -

All

Drawing #: 1

Designed: 2021-03-25
Printed: 2021-03-25