

DCR PHOENIX HOMES

LOT #113

WHITE TAIL RIDGE 2

MODEL - GREGORIAN (S1) - GARAGE LEFT

KITCHEN / VANITIES

MOUNTING HEIGHT - 96

CABINETS -

HARDWARE -

STANDARD WHITE INTERIOR

STANDARD METAL DRAWER BOXES

STANDARD HINGES

5 PCS - 5/8" TOE KICK



7 PCS - FLAT MOULDING

1 PCS - 90 DEG. CORNER MOULD

1 PCS - T-MOULD

42"H UPPERS @ 18" ABOVE COUNTER

CROWN MOULDING

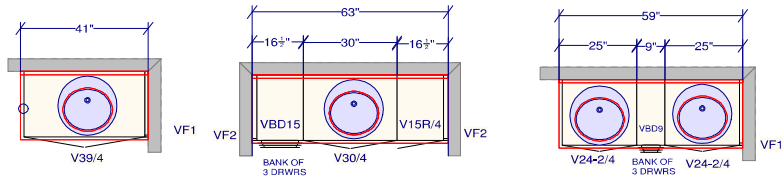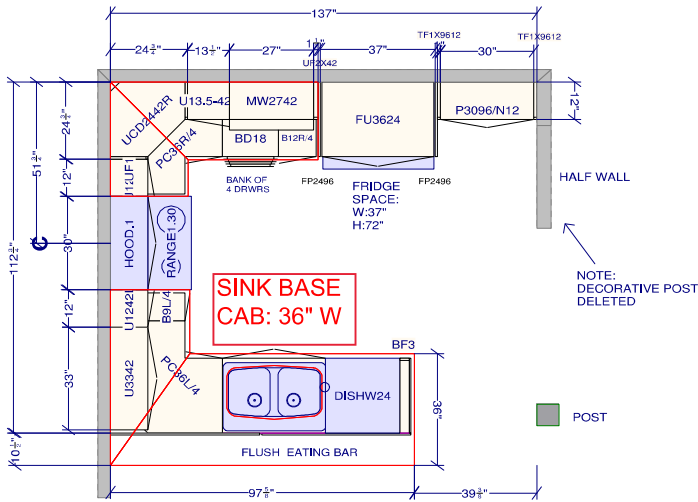

POWDER

MAIN BATH

ENSUITE

CUSTOMER APPROVAL

I have reviewed these drawings and understand the details of the design and the CARTIER KITCHENS specifications.

Signature _____

Date _____

VANITY MODIFIED TO ACCOMMODATE 2 SINKS.

NOTE: DRAWERS HAVE BEEN REDUCED TO 9"W. KNOBS RECOMMENDED FOR HARDWARE ON DRAWERS

All dimensions, size designations given are subject to verification on job site and adjustment to fit job conditions.

SPECTRUM KITCHEN and BATH DESIGN



This is an original design and must not be released or copied unless applicable fee has been paid or job order placed.

DRAWN BY: LORI DISAVERIO, B.I.D

Designed: 2021-03-25
Printed: 2021-03-25

DS DS
DS KS

DCR #113 White Tail Ridge 2 - GREGORIAN S1.kit


All

Drawing #: 1

No Scale.

DS
DS

DS
DS

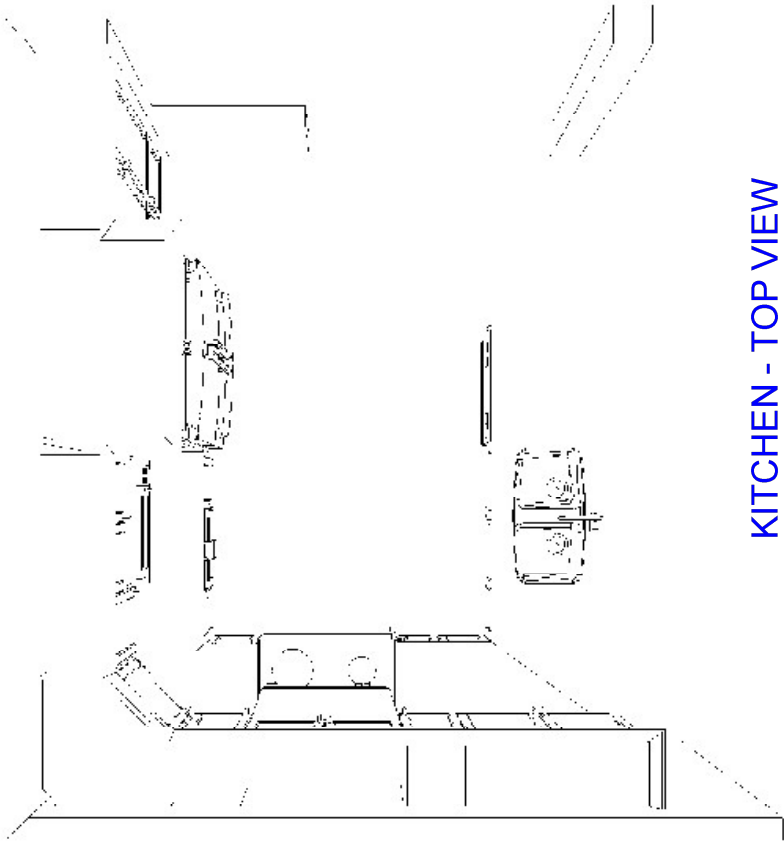

KITCHEN - TOP VIEW


CUSTOMER APPROVAL

I have reviewed these drawings and understand the details of the design and the CARTIER KITCHENS specifications.

Signature _____

Date _____

		Designed: 2021-03-25 Printed: 2021-03-25	
Note: This drawing is an artistic interpretation of the general appearance of the design. It is not meant to be an exact rendition.			
SPECTRUM KITCHEN and BATH DESIGN			
DCR #113 White Tail Ridge 2 - GREGORIAN S1.kit		All	Drawing #: 1

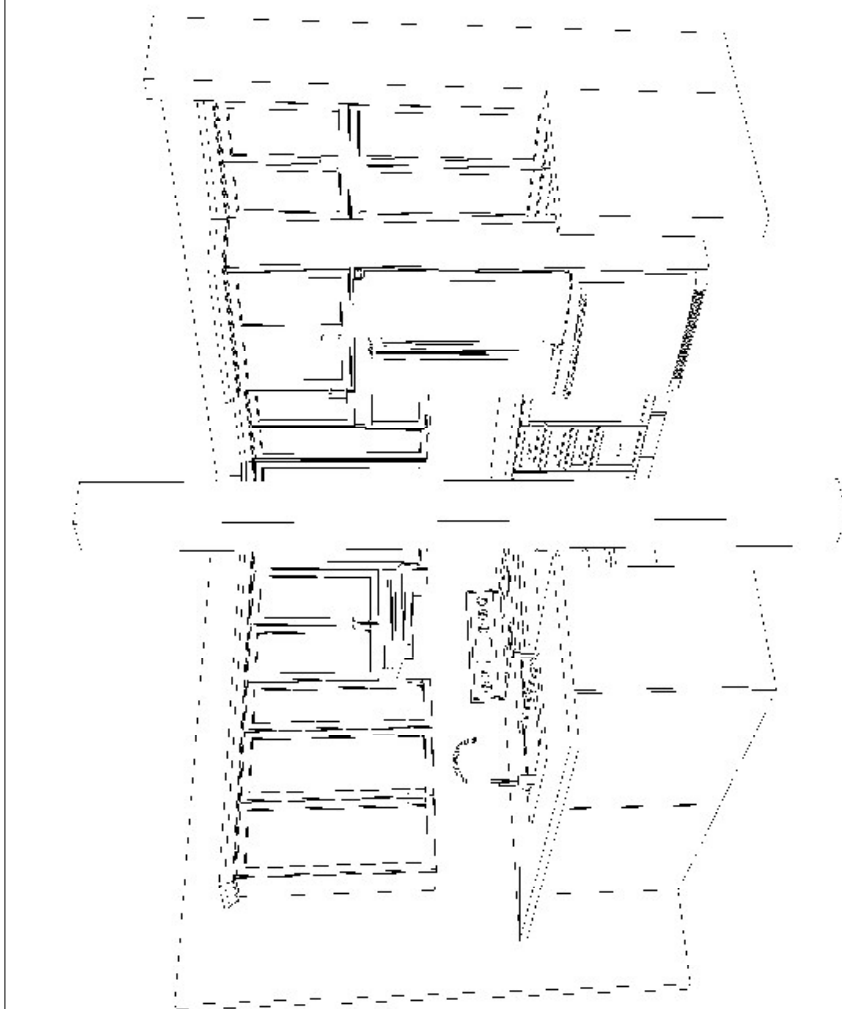

KITCHEN - 3D VIEW #1

CUSTOMER APPROVAL

I have reviewed these drawings and understand the details of the design and the CARTIER KITCHENS specifications.

Signature_


Date _____

Note: This drawing is an artistic interpretation of the general appearance of the design. It is not meant to be an exact rendition.

SPECTRUM KITCHEN and BATH DESIGN

DCR #113 White Tail Ridge 2 - GREGORIAN S1.kit	All	Drawing #: 1
--	-----	--------------



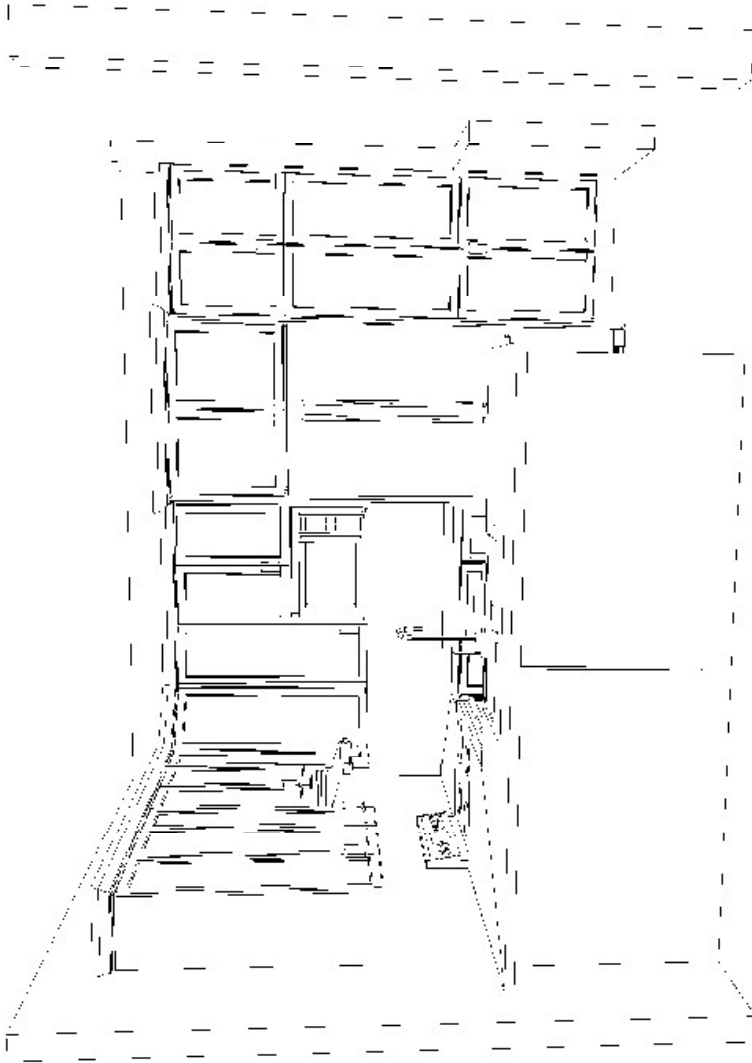

KITCHEN - 3D VIEW #2

CUSTOMER APPROVAL


I have reviewed these drawings and understand the details of the design and the CARTER KITCHENS specifications.

Signature _____

Date _____

	Designed: 2021-03-25 Printed: 2021-03-25	
	Note: This drawing is an artistic interpretation of the general appearance of the design. It is not meant to be an exact rendition. SPECTRUM KITCHEN and BATH DESIGN DCR #113 White Tail Ridge 2 - GREGORIAN S1.kit	
All	Drawing #: 1	



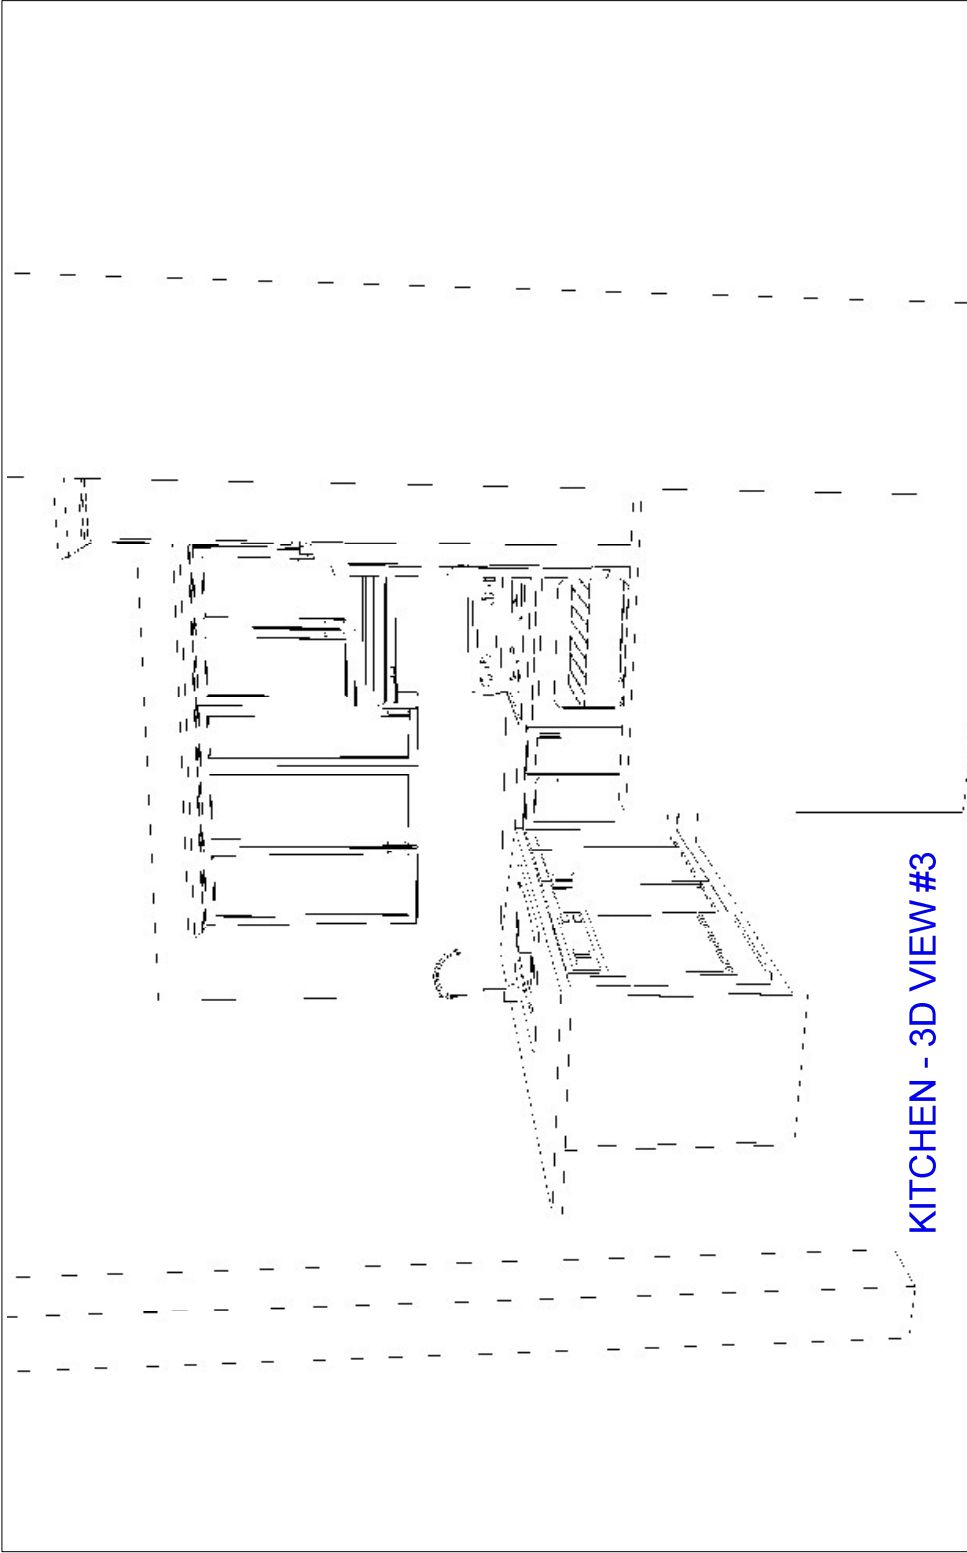

KITCHEN - 3D VIEW #3

CUSTOMER APPROVAL

I have reviewed these drawings and understand the details of the design and the CARTIER KITCHENS specifications.

Signature _____

Date _____

Note: This drawing is an artistic interpretation of the general appearance of the design. It is not meant to be an exact rendition.

SPECTRUM KITCHEN and BATH DESIGN

DCR #113 White Tail Ridge 2 - GREGORIAN S1.kit




Designed: 2021-03-25
Printed: 2021-03-25

All

Drawing #: 1

DS
DS

DS
DS

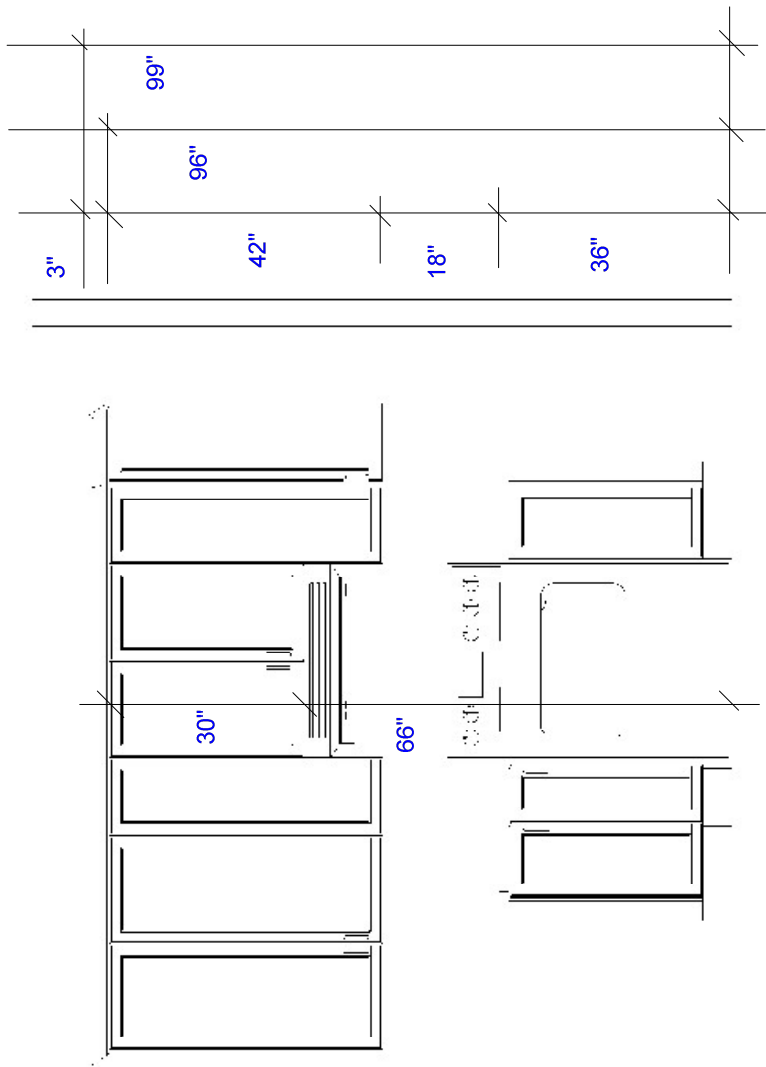

RANGE WALL ELEVATION

CUSTOMER APPROVAL

I have reviewed these drawings and understand the details of the design and the CARTIER KITCHENS specifications.

Signature_

Date _____

Note: This drawing is an artistic interpretation of the general appearance of the design. It is not meant to be an exact rendition.


**SPECTRUM KITCHEN and BATH
DESIGN**

DESIGN		
DCR #113 White Tail Ridge 2 - GREGORIAN S1.kit	All	Drawing #: 1




Designed: 2021-03-25
Printed: 2021-03-25

Drawing #: 1

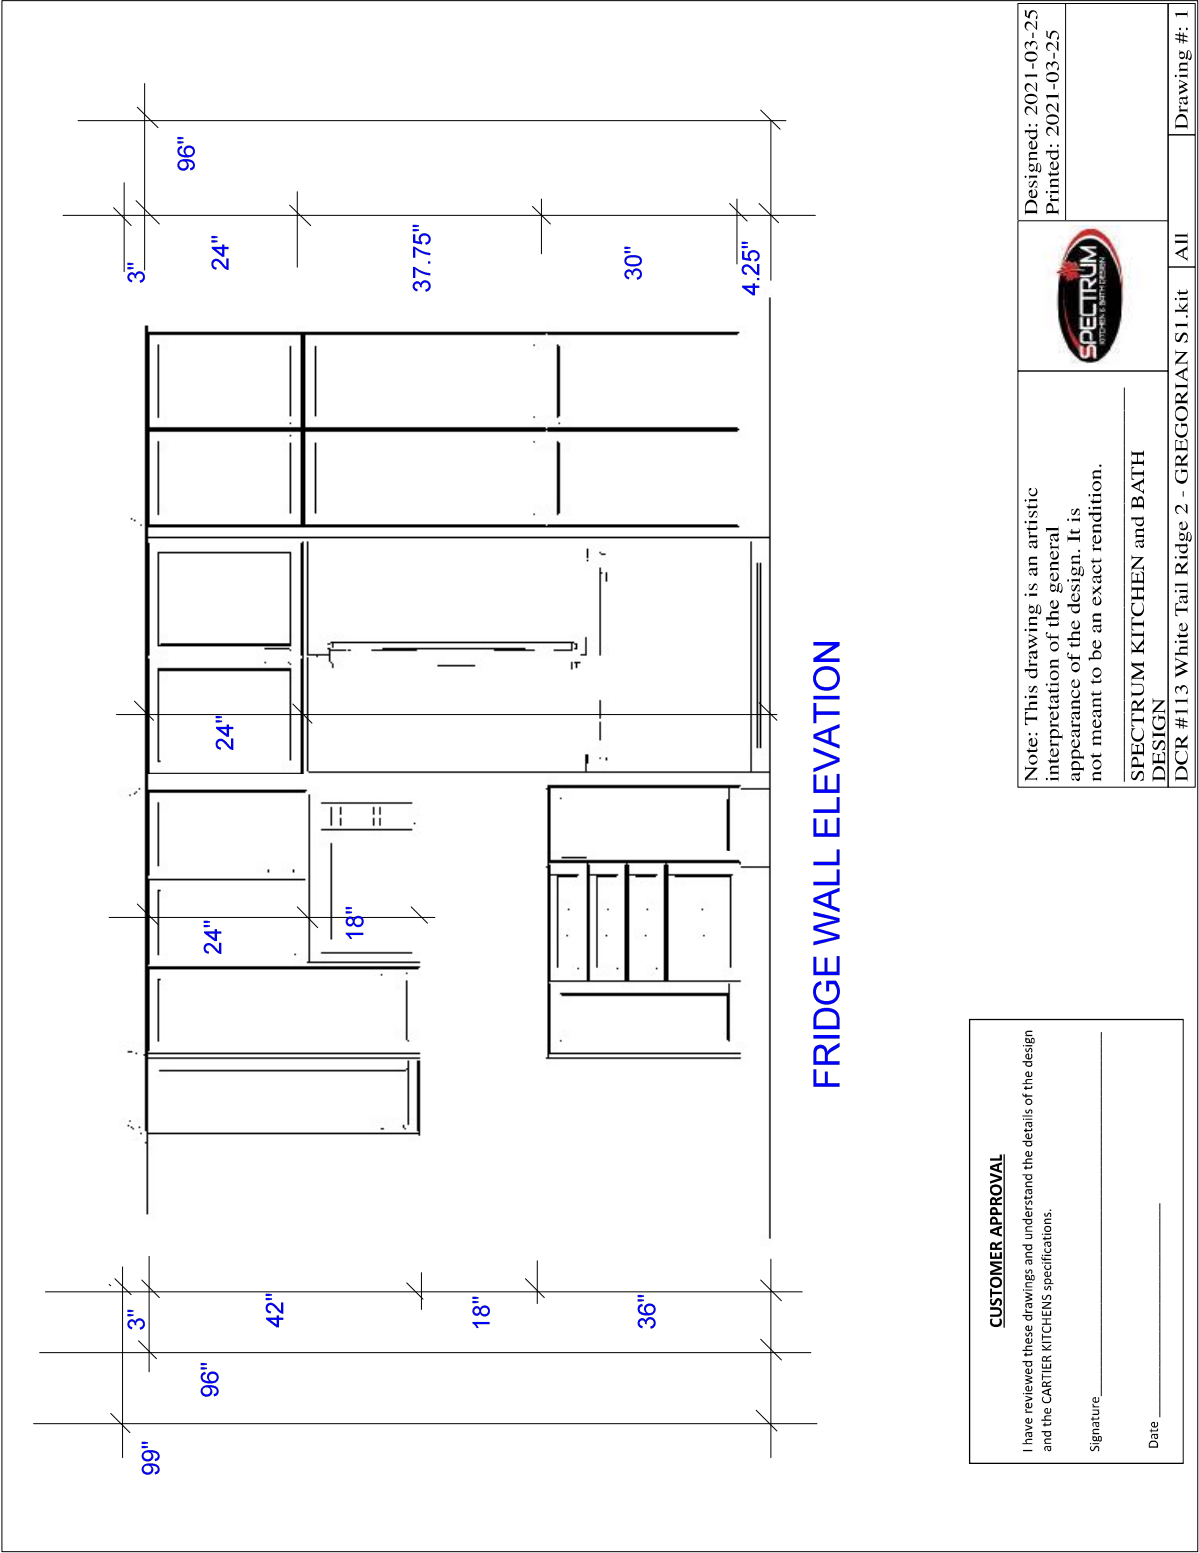


DS
DS

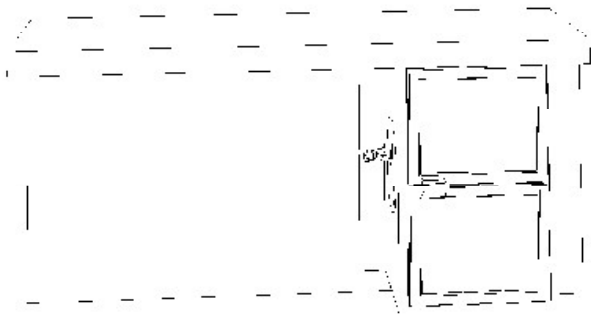

POWDER ROOM
VANITY



MAIN BATH VANITY

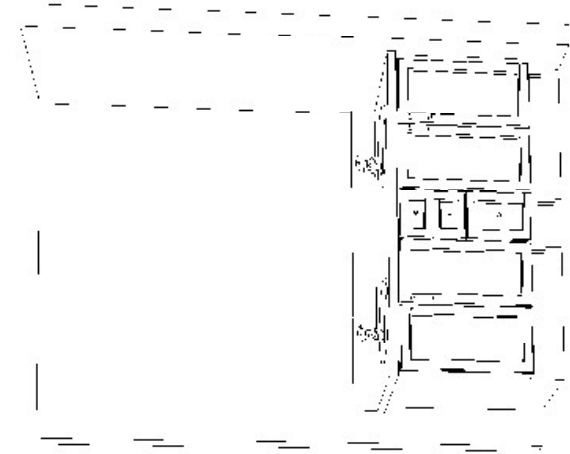

MASTER ENSUITE VANITY

CUSTOMER APPROVAL

I have reviewed these drawings and understand the details of the design and the CARTIER KITCHENS specifications.

Signature _____

Date _____

	Designed: 2021-03-25 Printed: 2021-03-25
Note: This drawing is an artistic interpretation of the general appearance of the design. It is not meant to be an exact rendition.	
SPECTRUM KITCHEN and BATH DESIGN	
DCR #113 White Tail Ridge 2 - GREGORIAN S1.kit	All
Drawing #: 1	

