

DCR PHOENIX HOMES


LOT #153
DIAMONDVIEW ESTATES
MODEL - ANNAPOLIS (509)

KITCHEN

MOUNTING HEIGHT - 84

- LINE - 1 & 2
- HARDWARE - STD & 1ST UPGRADE
- STANDARD WHITE INTERIOR
- METAL DRAWER BOX
- 4 PCS - 5/8" KICK - FIN. BOTH ENDS
- 2 PCS - LOOSE FILLER - 6 x 96
- 2 PCS - 90 DEG. CORNER MOULD
- 1 PCS - T-MOULD

INSTALL STANDARD HOOD &
UPPERS - ACCOMMODATE FOR
CHIMNEY HOOD

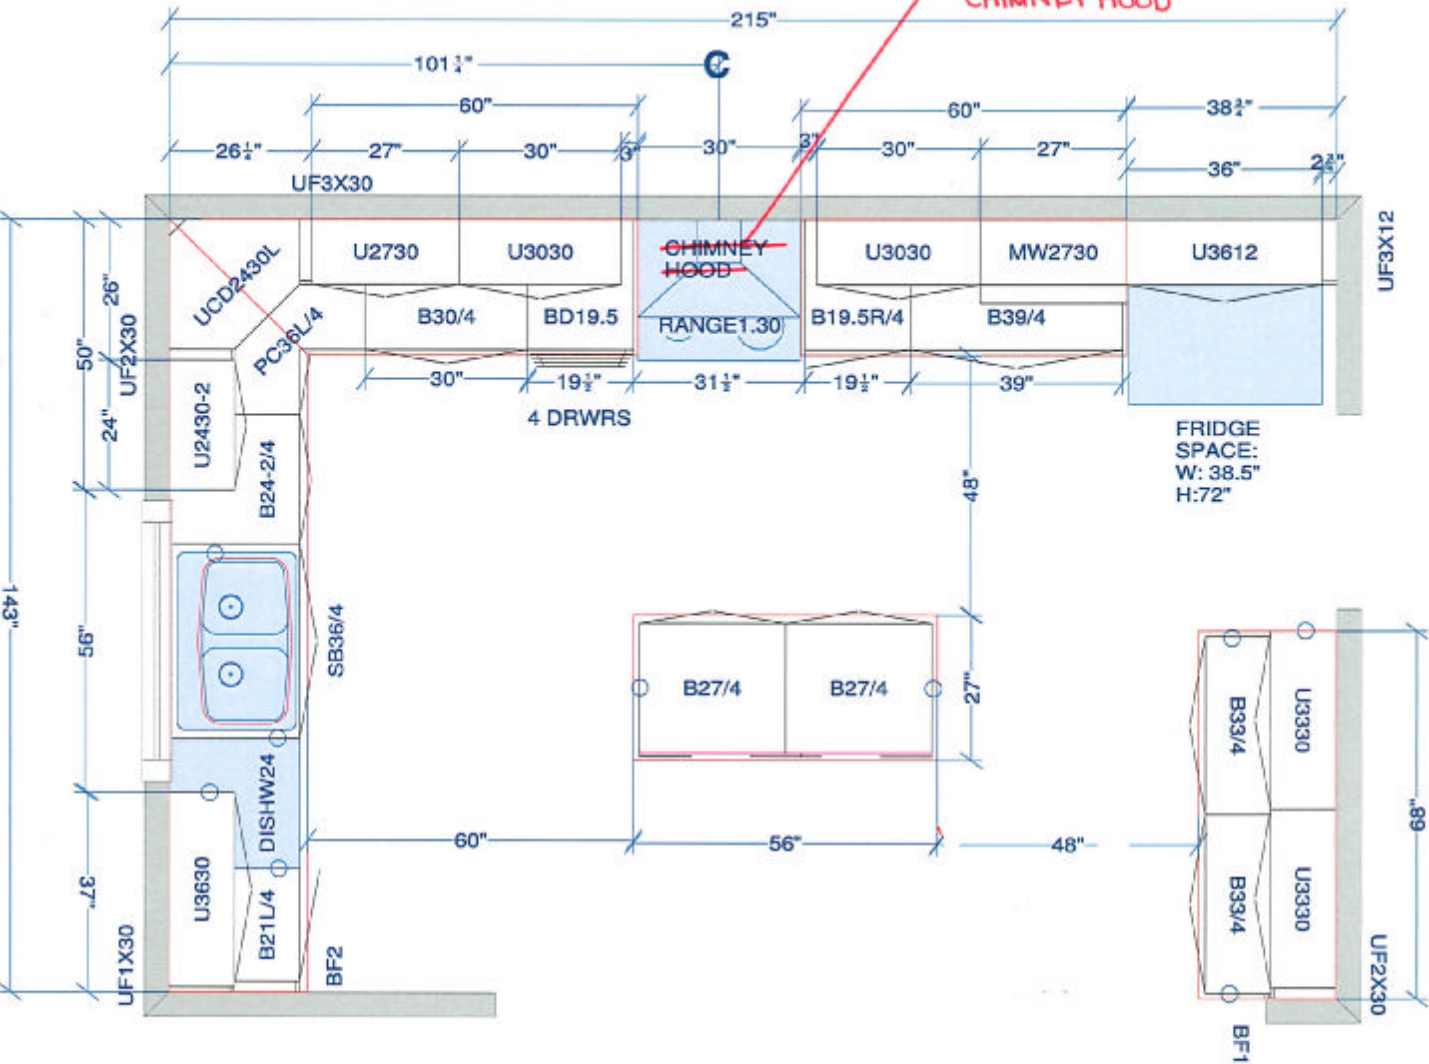

All dimensions & size designations given are subject to verification on job site and adjustment to fit job conditions.

SPECTRUM KITCHEN and BATH DESIGN

DCR #153 Diamondview - 509 Annapolis Kit.kit





This is an original design and must not be released or copied unless applicable fee has been paid or job order placed.

DRAWN BY: LORI DISAVERIO, B.L.D

Designed: 2021-07-22
Printed: 2021-07-22


All Drawing #: 1 No Scale.

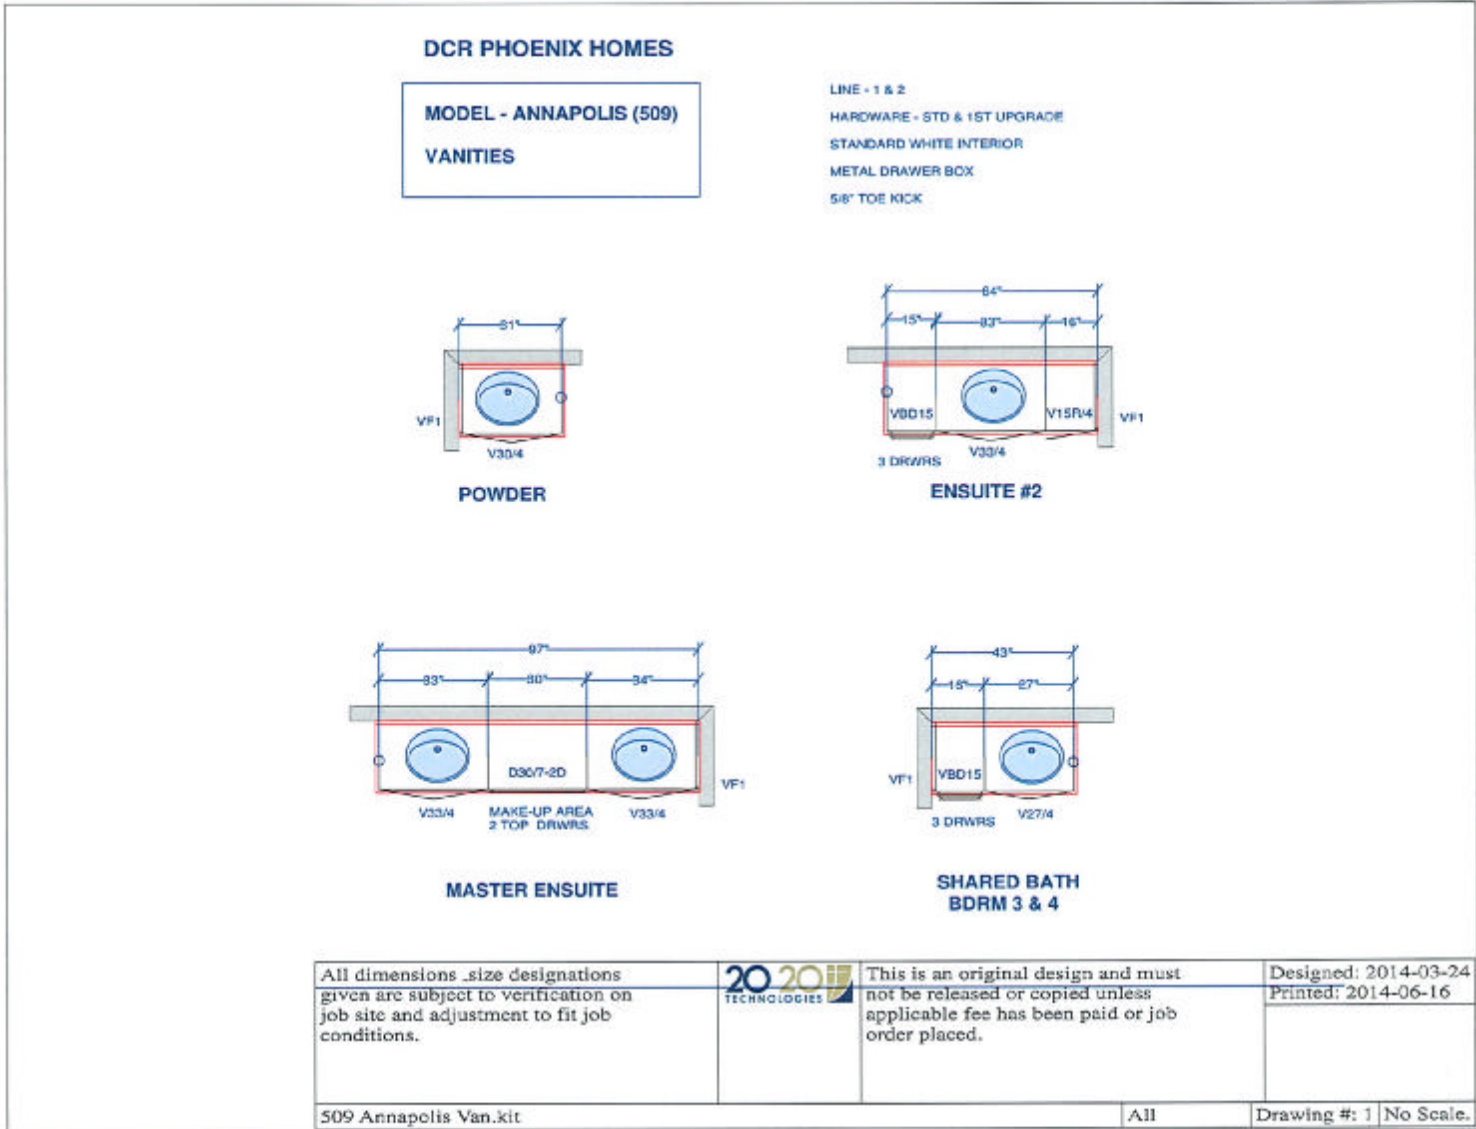

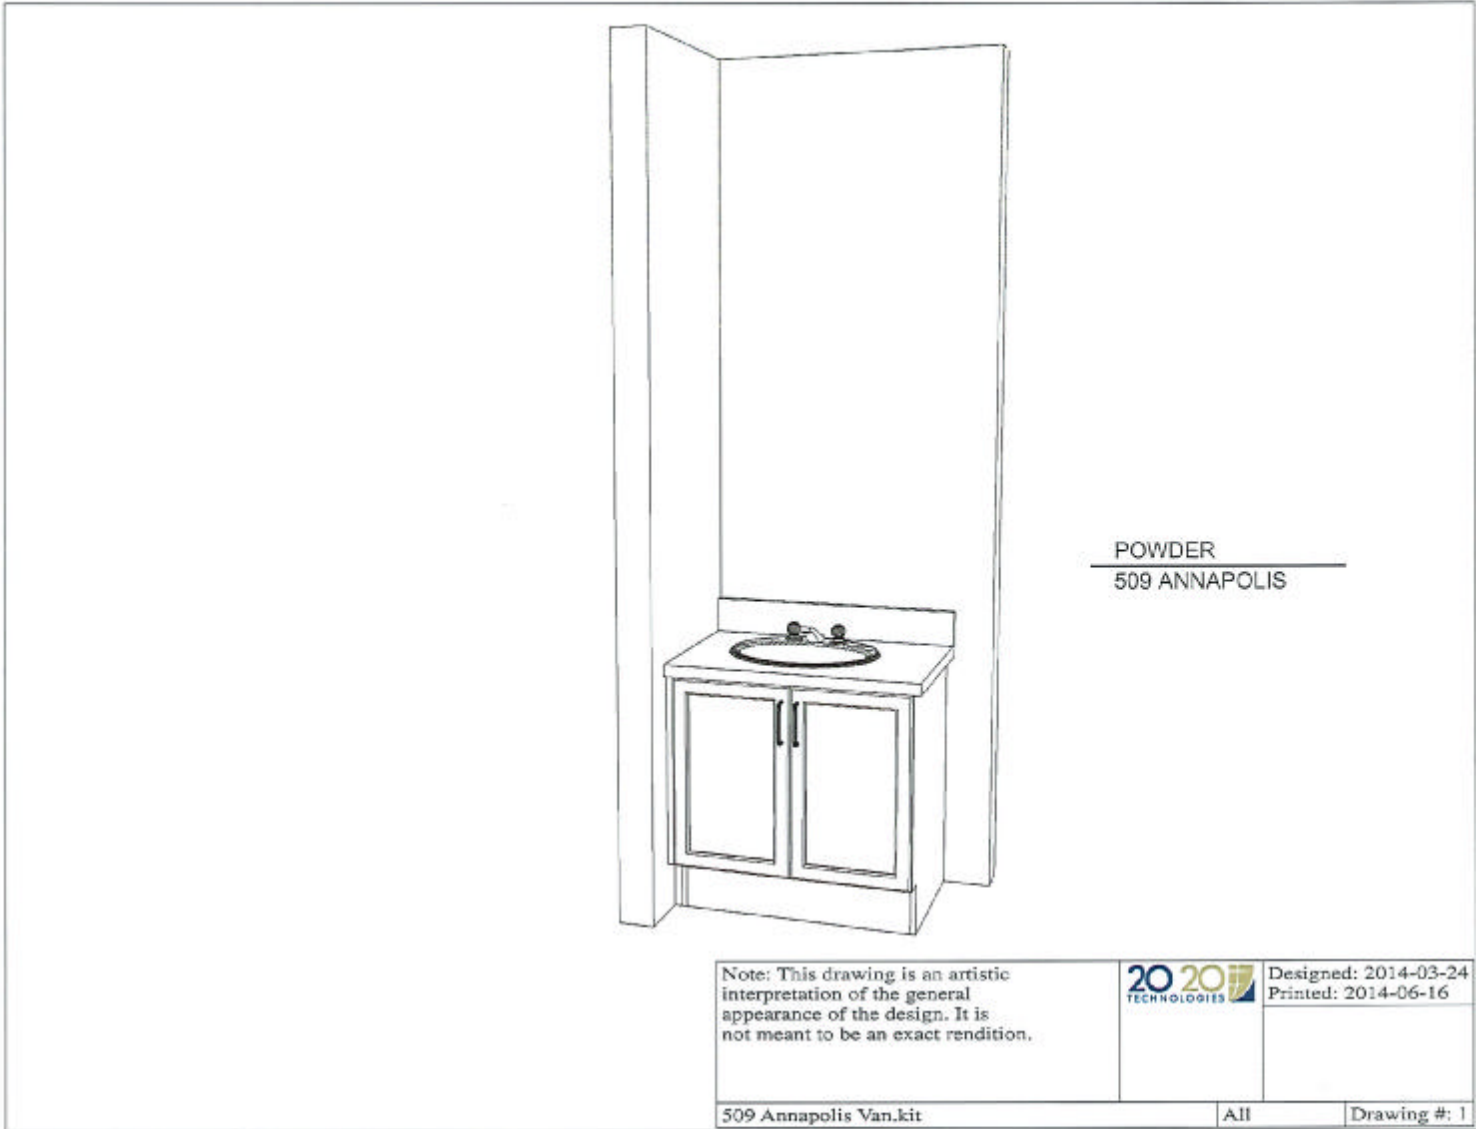

POWDER
509 ANNAPOLIS

Note: This drawing is an artistic interpretation of the general appearance of the design. It is not meant to be an exact rendition.		Designed: 2014-03-24
		Printed: 2014-06-16
509 Annapolis Van.kit	All	Drawing #: 1

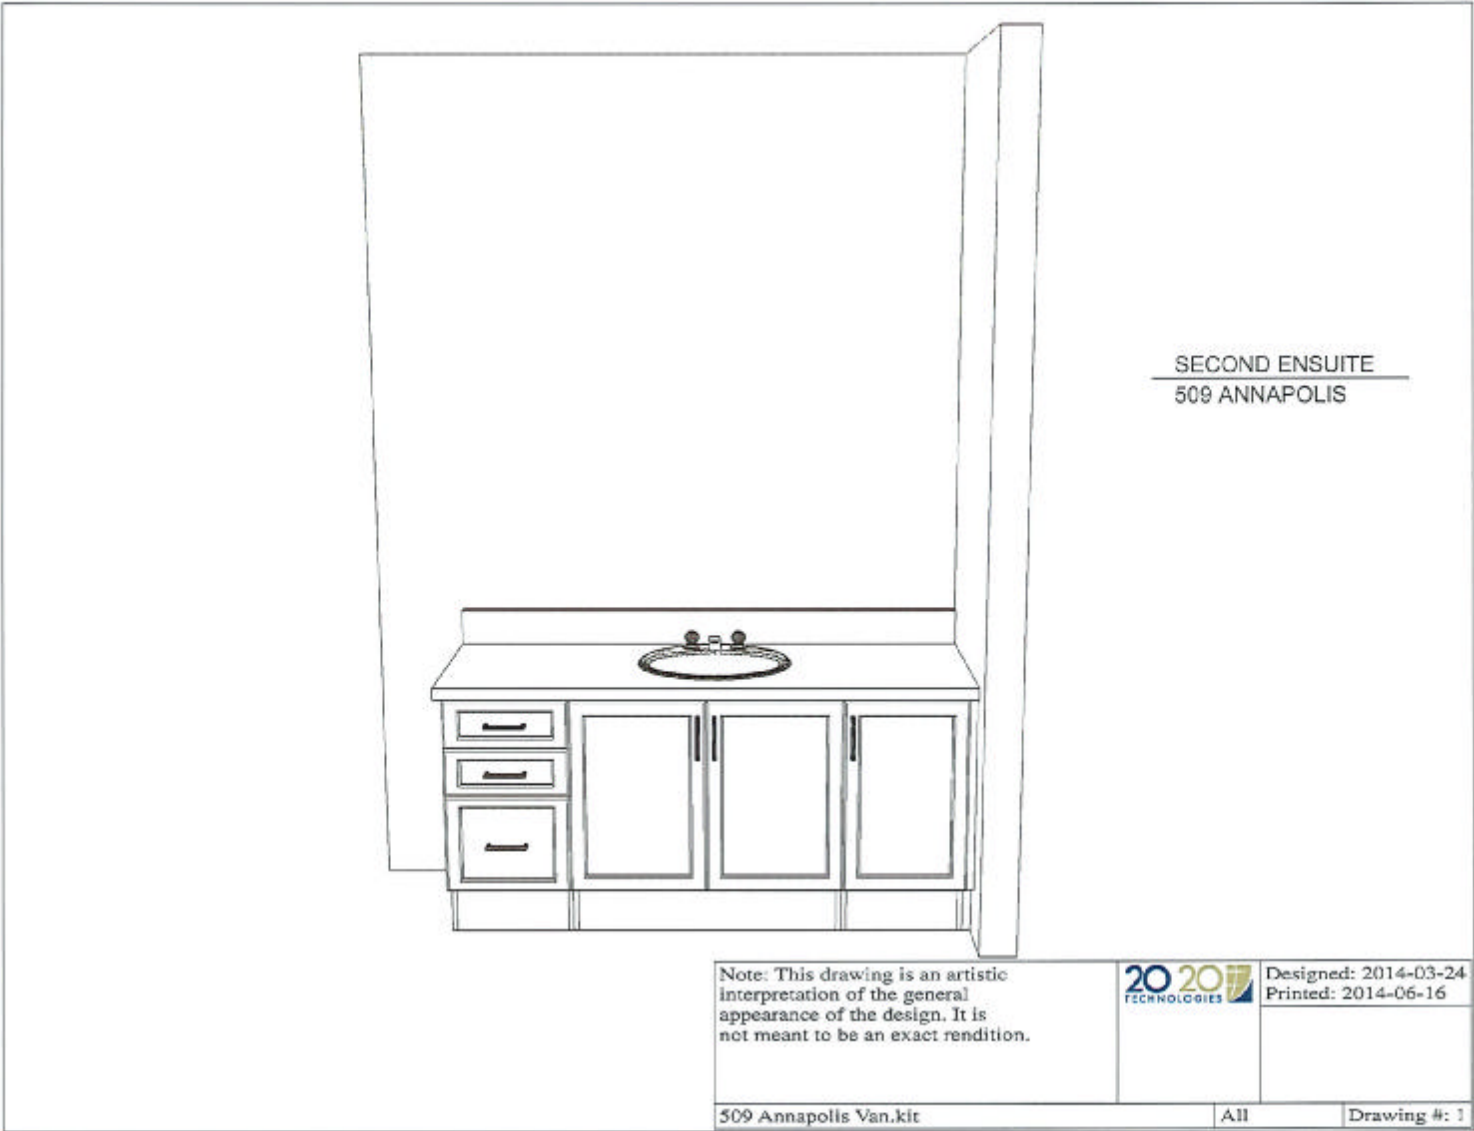


SECOND ENSUITE
509 ANNAPOLIS

Note: This drawing is an artistic interpretation of the general appearance of the design. It is not meant to be an exact rendition.



Designed: 2014-03-24
Printed: 2014-06-16

509 Annapolis Van.kit	All	Drawing #: 1
-----------------------	-----	--------------

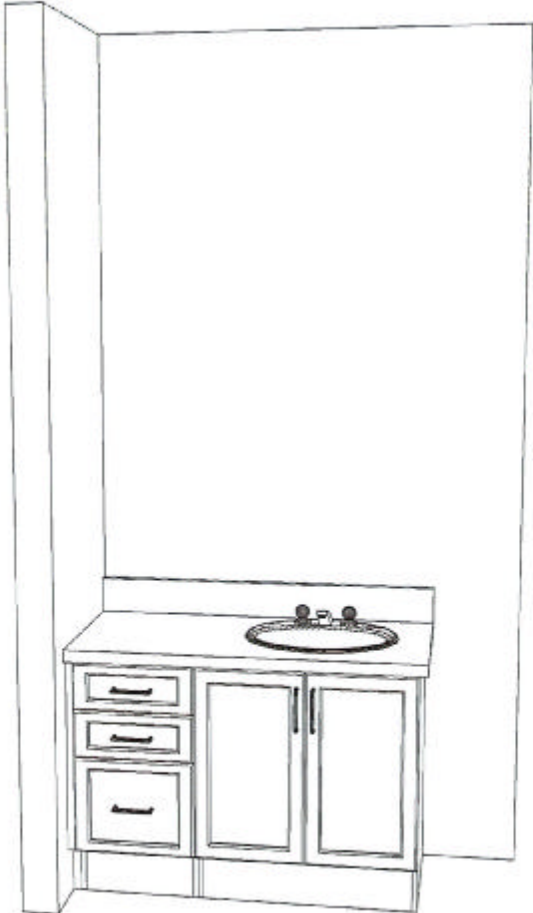

A line drawing of a bathroom vanity. It features a rectangular countertop with a single oval sink and a two-handle faucet. Below the countertop, there are three drawers on the left side, each with a horizontal handle, and two cabinet doors on the right side, each with a vertical handle. Above the vanity is a large, empty rectangular space representing a mirror. To the left of the vanity is a vertical rectangular panel, possibly a side cabinet or a wall panel.


SHARED BATHROOM
509 ANNAPOLIS

Note: This drawing is an artistic interpretation of the general appearance of the design. It is not meant to be an exact rendition.

2020 TECHNOLOGIES

Designed: 2014-03-24
Printed: 2014-06-16

509 Annapolis Van.kit	All	Drawing #: 1
-----------------------	-----	--------------

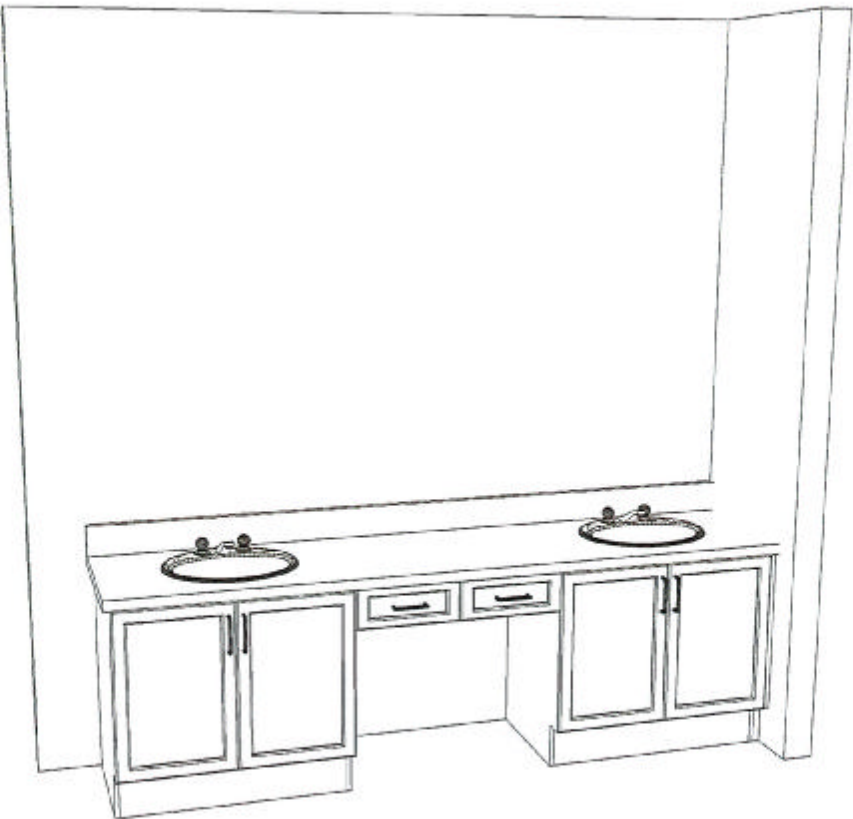

ENSUITE
509 ANNAPOLIS

Note: This drawing is an artistic interpretation of the general appearance of the design. It is not meant to be an exact rendition.



Designed: 2014-03-24
Printed: 2014-06-16

509 Annapolis Van.kit

All

Drawing #: 1