


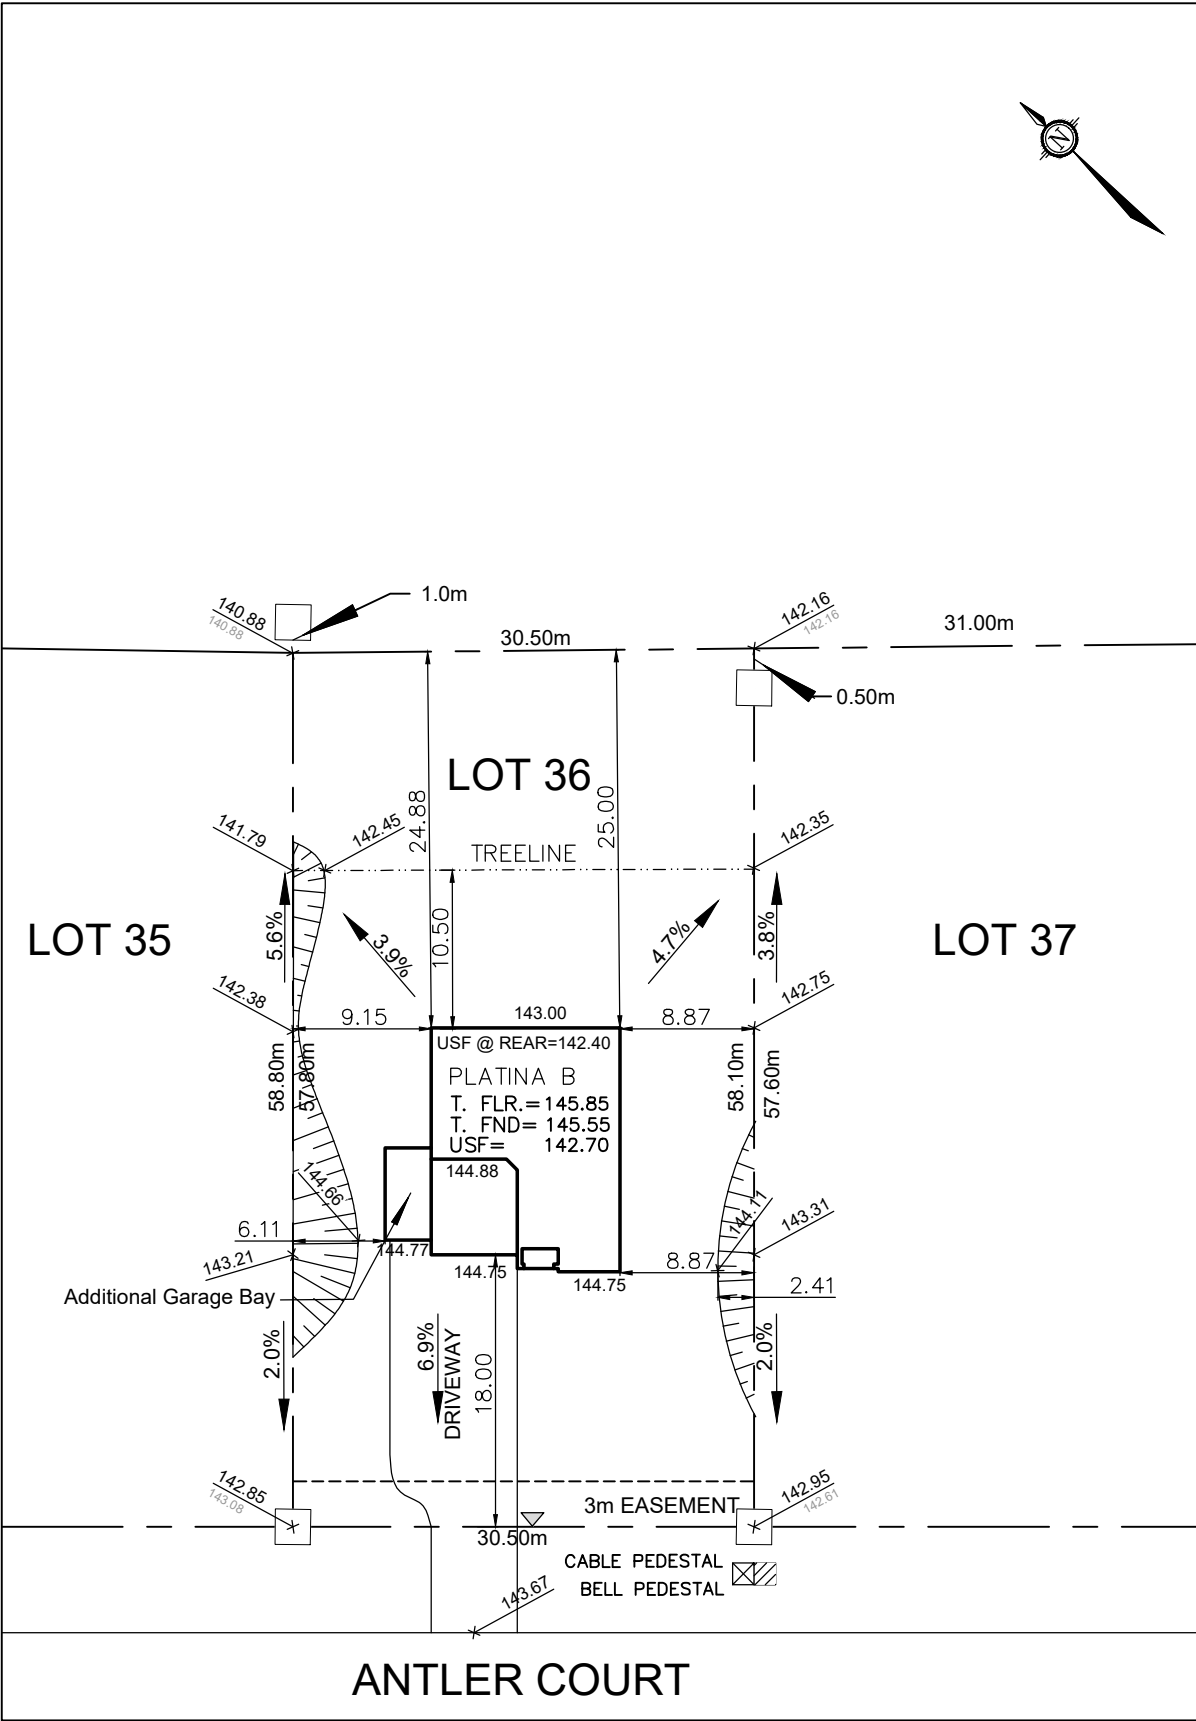

Owner/Applicant DCR/PHOENIX HOMES Telephone # <u>723-9227</u> Plan # <u>27M-47</u> Project name <u>WHITE TAIL RIDGE</u> Civic Address: <u>244 ANTLER COURT</u> House model: <u>PLATINA B</u>	 PHOENIX HOMES LOT 36 SITE/GRADING PLAN WHITE TAIL RIDGE PH.II
	INDIVIDUAL LOT GRADING REVIEW SUMMARY FOR SITED HOUSE AS COMPARED WITH OVERALL SUBDIVISION PLAN
Bldg. Ht. <u> </u> m Lot coverage <u> </u> % Scale <u> </u> 1:500 Sod Area <u> </u> 1140 m² Asphalt Area <u> </u> 189.3 m²	NOTE: THIS PLAN IS NOT A SURVEY PLAN OR SUBDIVISION PLAN WITHIN THE MEANING OF PLANNING ACT. THIS PLAN IS FOR REFERENCE ONLY AND IS PRELIMINARY IN NATURE, ALL DIMENSIONS SHOWN ARE APPROXIMATE. E,O&E.
CHECKED/APPROVED BY: T.L.MAK ENG.	