


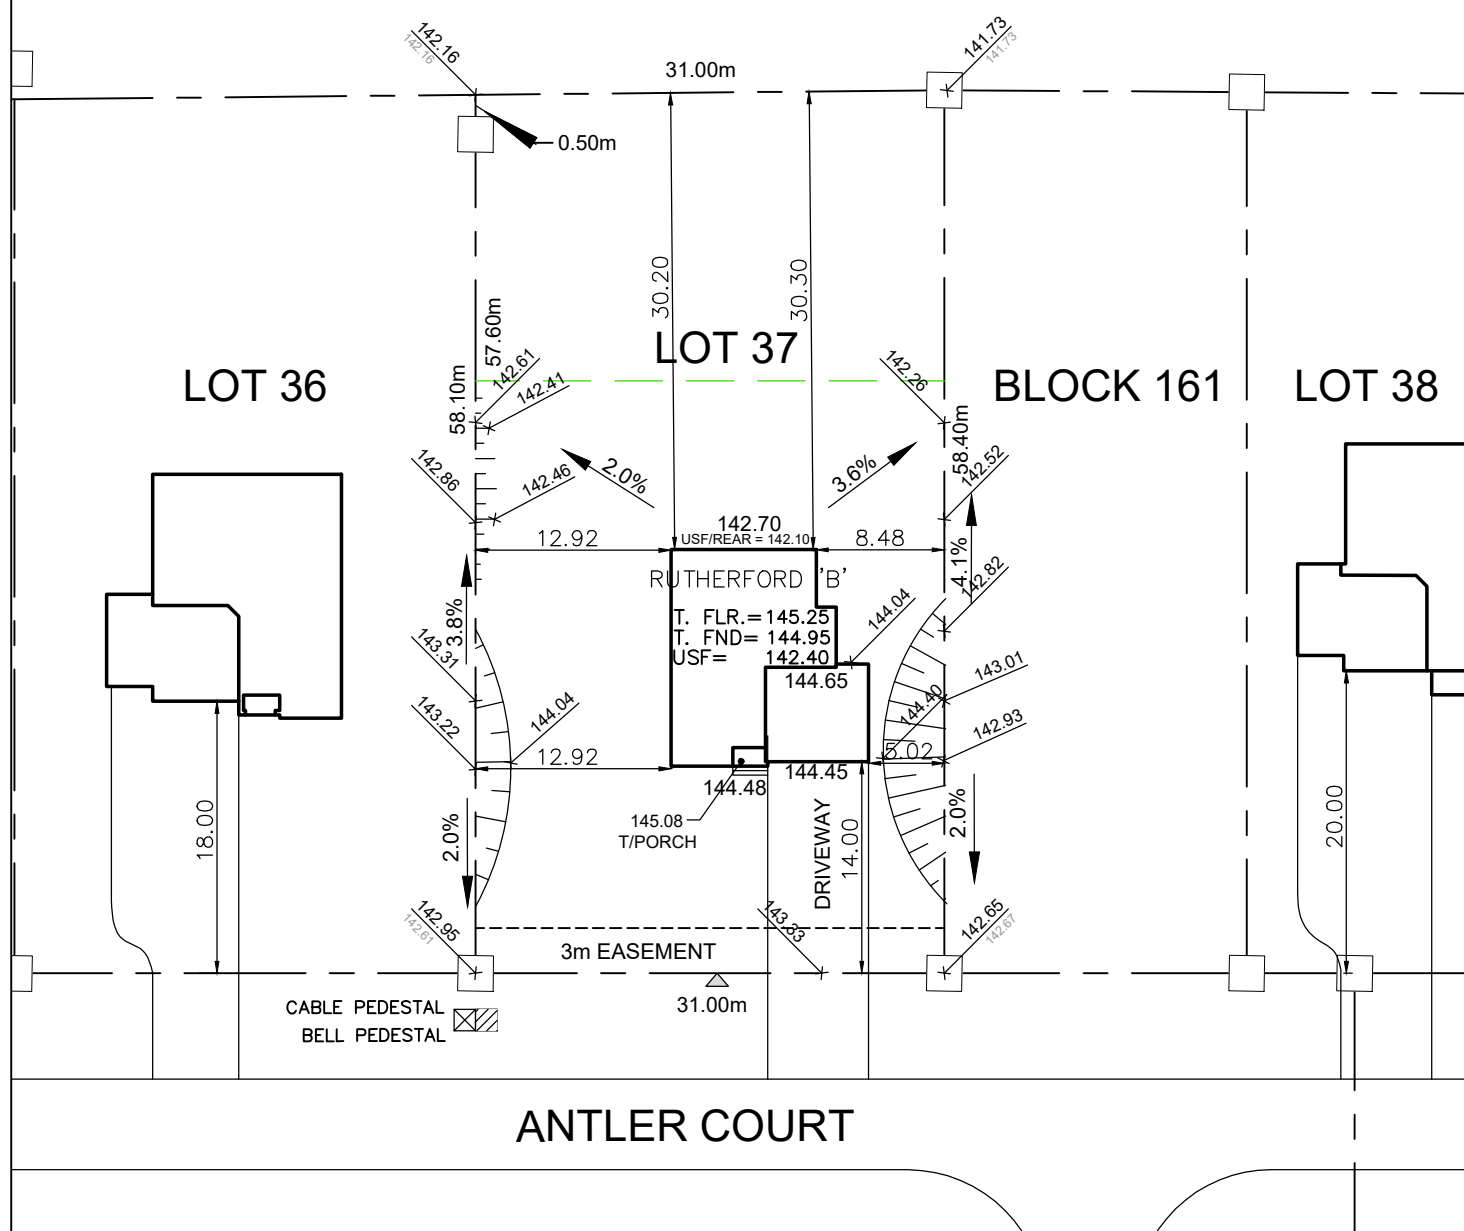

APPROVED
By Jeffrey Ren at 10:37 am, Mar 02, 2022

2022-03-02



Owner/Applicant
DCR/PHOENIX HOMES

Telephone # 723-9227
Plan # 27m-47

Project name: PATHWAYS

Civic Address: 248 ANTLER COURT
House model: RUTHERFORD 'B'

Bldg. Ht.		m
Lot coverage	0.0	%
Scale	1:500	
Sod Area		m ²
Asphalt Area	38.35	m ²



LOT 37 SITE/GRADING PLAN
WHITE TAIL RIDGE PH.II

INDIVIDUAL LOT GRADING REVIEW SUMMARY FOR SITED HOUSE AS COMPARED WITH OVERALL SUBDIVISION PLAN

NOTE: THIS PLAN IS NOT A SURVEY PLAN OR SUBDIVISION
PLAN WITHIN THE MEANING OF PLANNING ACT.
THIS PLAN IS FOR REFERENCE ONLY AND IS PRELIMINARY IN
NATURE, ALL DIMENSIONS SHOWN ARE APPROXIMATE. E.O&E.

CHECKED/APPROVED BY: T.L.MAK ENG.
FEB 25/22