


Truss Layout and P.Eng Sealed Truss Profiles Must be Submitted to the Building Department Prior to Framing Inspection.
Submit Minimum of 10 DAYS PRIOR to Inspection.

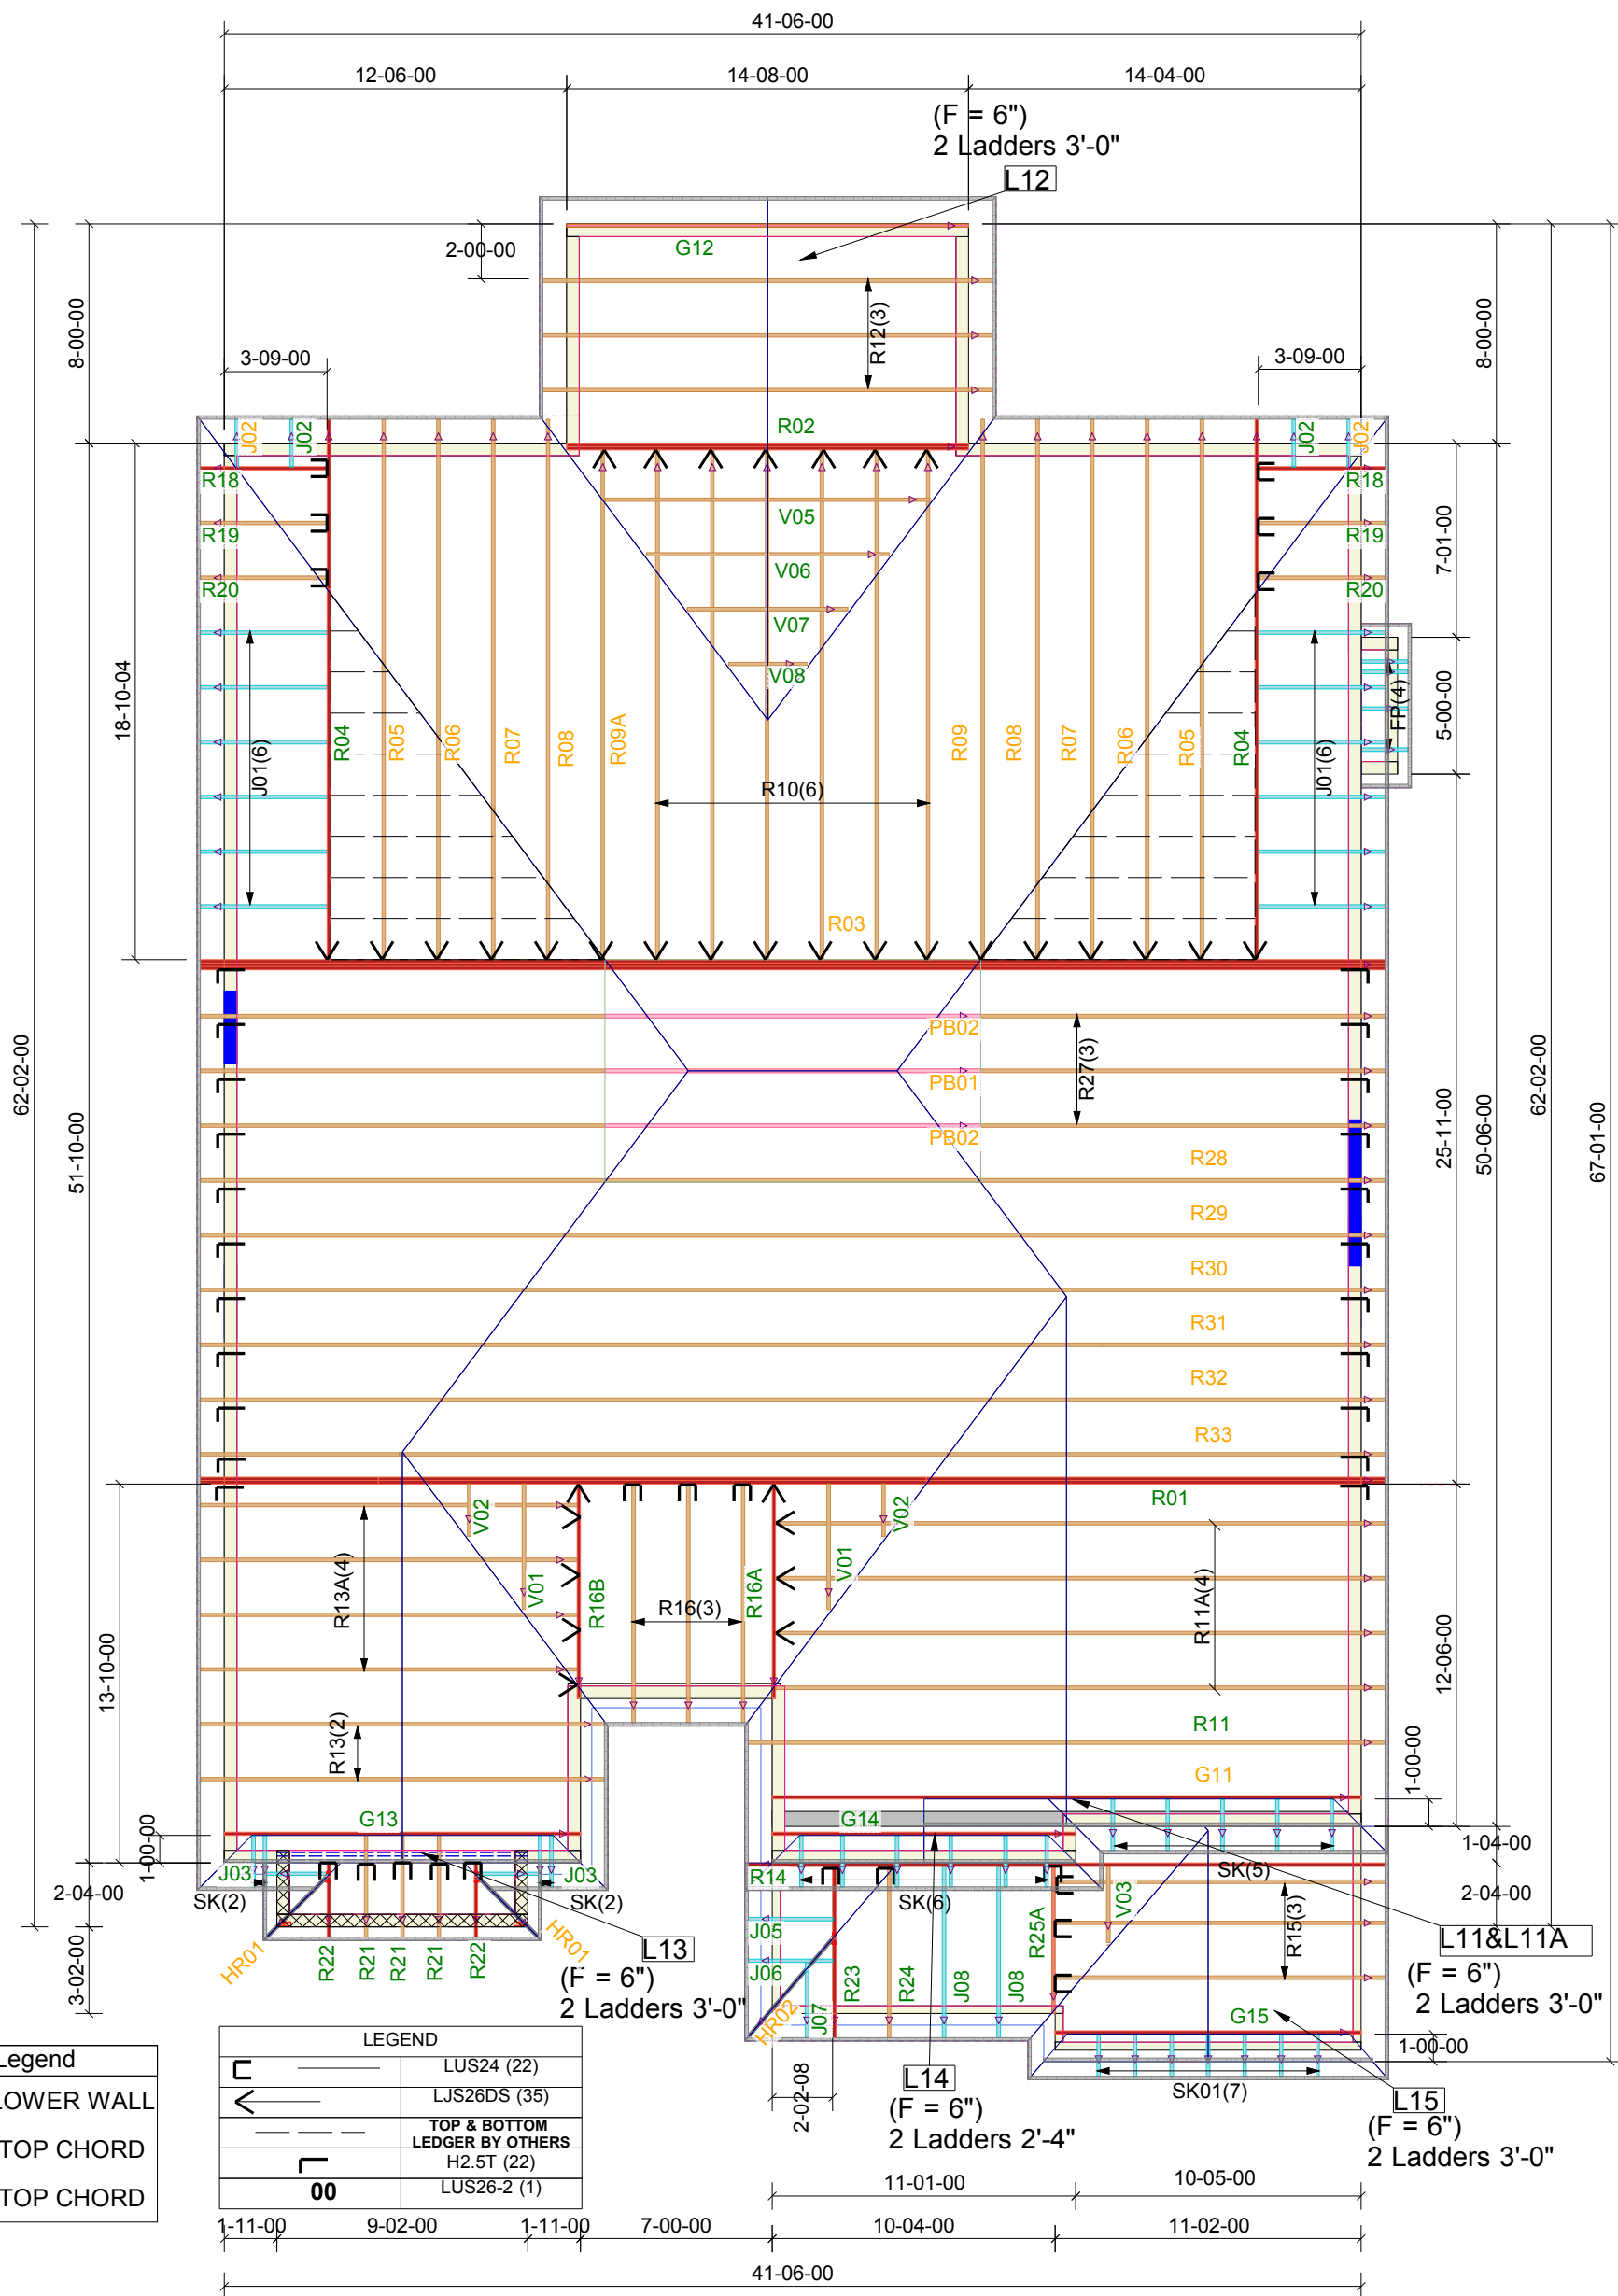

Hatch Legend	
	9 1/2" LOWER WALL
	DROP TOP CHORD
	DROP TOP CHORD

LEGEND			
	LUS24 (22)		
	LJS26DS (35)		
	TOP & BOTTOM LEDGER BY OTHERS H2.5T (22)		
	LUS26-2 (1)		



2022-02-07

TYPICAL OTTAWA DESIGN LOADS

Member	Load Type	PT 9	PT 4
Top Chord	Snow	37.1	50
	Dead	3	5-10
	Live	0	10
Bot Chord	Dead	7	7

TYPICAL SPACING = 24.0 IN C/C

THIS DESIGN COMPLIES WITH:

- PART 4 OR 9 OF OBC 2012 Reg. 332/12
- CSA 086-09
- CCMC ACCEPTANCE 11996-L, 0319-L, 13270-L
- TPIC 2011

(REFER TO INDIVIDUAL TRUSS DRAWINGS FOR SPECIFIC LOADS & SPACING)

HURRICANE AND SEISMIC TIES:

- ANY TIES SPECIFIED ON THIS LAYOUT FOR UPLIFT OR SEISMIC CONNECTIONS MUST BE REVIEWED AND APPROVED BY THE BUILDING DESIGNER/ENGINEER, AS STATED IN THE TPIC 2011. THE TRANSFER OF THESE LOADS TO THE ENTIRE STRUCTURE BELOW HAS NOT BEEN ANALYZED.



GRANDCOR
LUMBER INC.

JOB:
PHOENIX HOMES
ANNAPOLIS 'E'
PANNE4

DATE: 24/05/2019