


DCR PHOENIX HOMES


MODEL: SONORA (35-30)
BASEMENT UNIT
KITCHEN & VANITIES

LINE - 182
HARDWARE - STD & 1ST UPGRADE
STANDARD WHITE INTERIORS
METAL DRAWER BOX
4 - 5/8" TOEKICK FINISHED BOTH ENDS
3- LOOSE FILLER , 3X98
1PCS - 90 DEG. CORNER MOULD
1PCS - T MOULD
8 PCS - FLAT MOULDINGS

KITCHEN
MOUNTING HEIGHT 84"

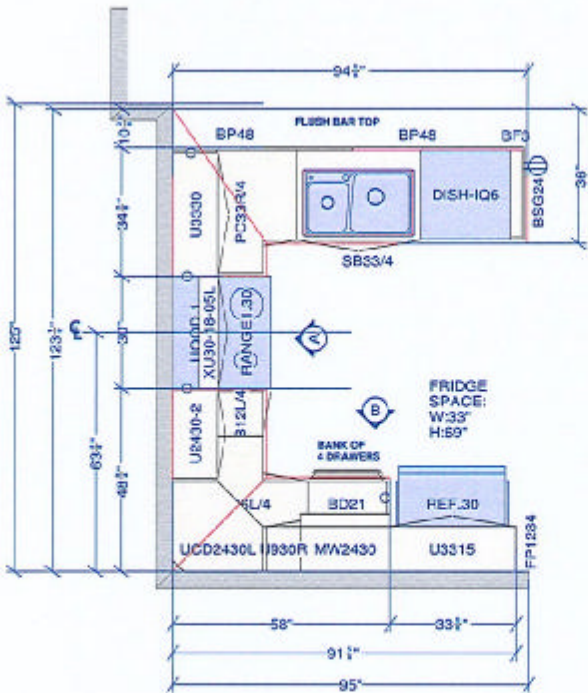


NOTE :
FRIDGE WALL LENGTH CHANGED TO 95"
MW CAB = 24"W (22.75" INSIDE)

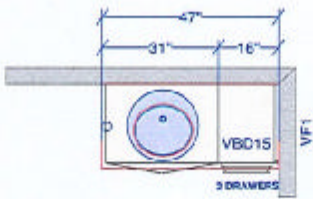

MAIN BATH

All dimensions ,size designations given are subject to verification on job site and adjustment to fit job conditions.	This is an original design and must not be released or copied unless applicable fee has been paid or job order placed.	Designed: 2018-05-23 Printed: 2018-05-31	
SPECTRUM KITCHEN and BATH DESIGN	DRAWN BY: LORI DISAVERIO, B.I.D		
SONORA - BASEMENT UNIT 18.05.18.kit	All	Drawing #:	1 No Scale.

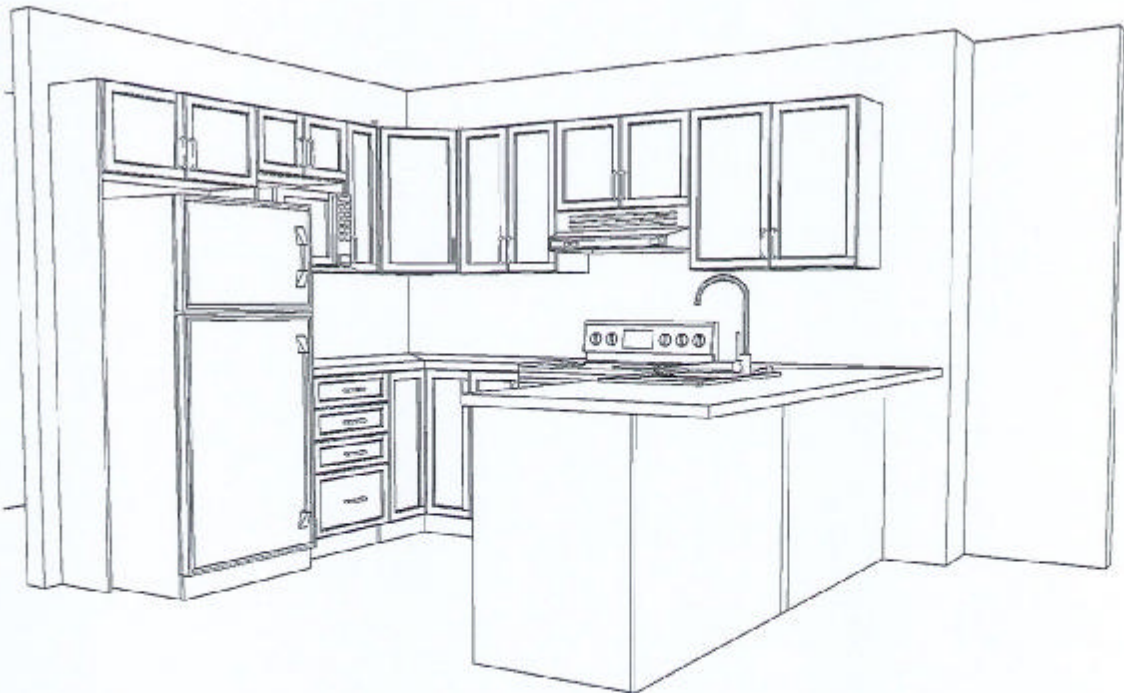

BASEMENT KITCHEN - 3D VIEW #1

CUSTOMER APPROVAL


I have reviewed these drawings and understand the details of the design and the Cartier Kitchens specifications

Signature _____
Date _____

Note: This drawing is an artistic interpretation of the general appearance of the design. It is not meant to be an exact rendition.

Designed: 2019-03-06
Printed: 2019-10-10



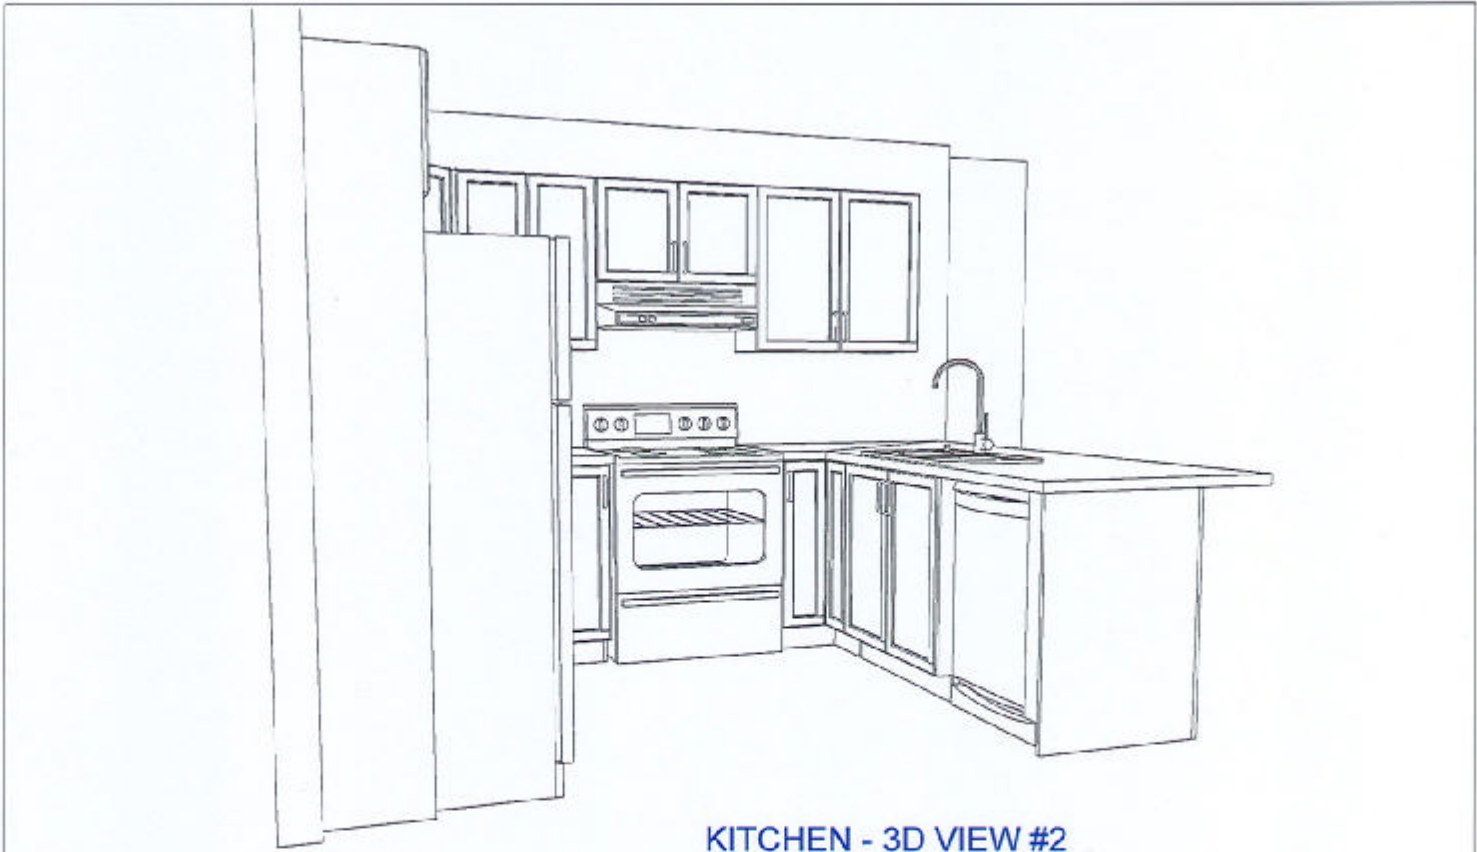

KITCHEN - 3D VIEW #2

CUSTOMER APPROVAL

I have reviewed these drawings and understand the details of the design and the Cartier Kitchens specifications

Signature _____

Date _____

Note: This drawing is an artistic interpretation of the general appearance of the design. It is not meant to be an exact rendition.


Designed: 2019-03-05
Printed: 2019-10-10



SONDRA - BASEMENT UNIT

All

Drawing #: 1

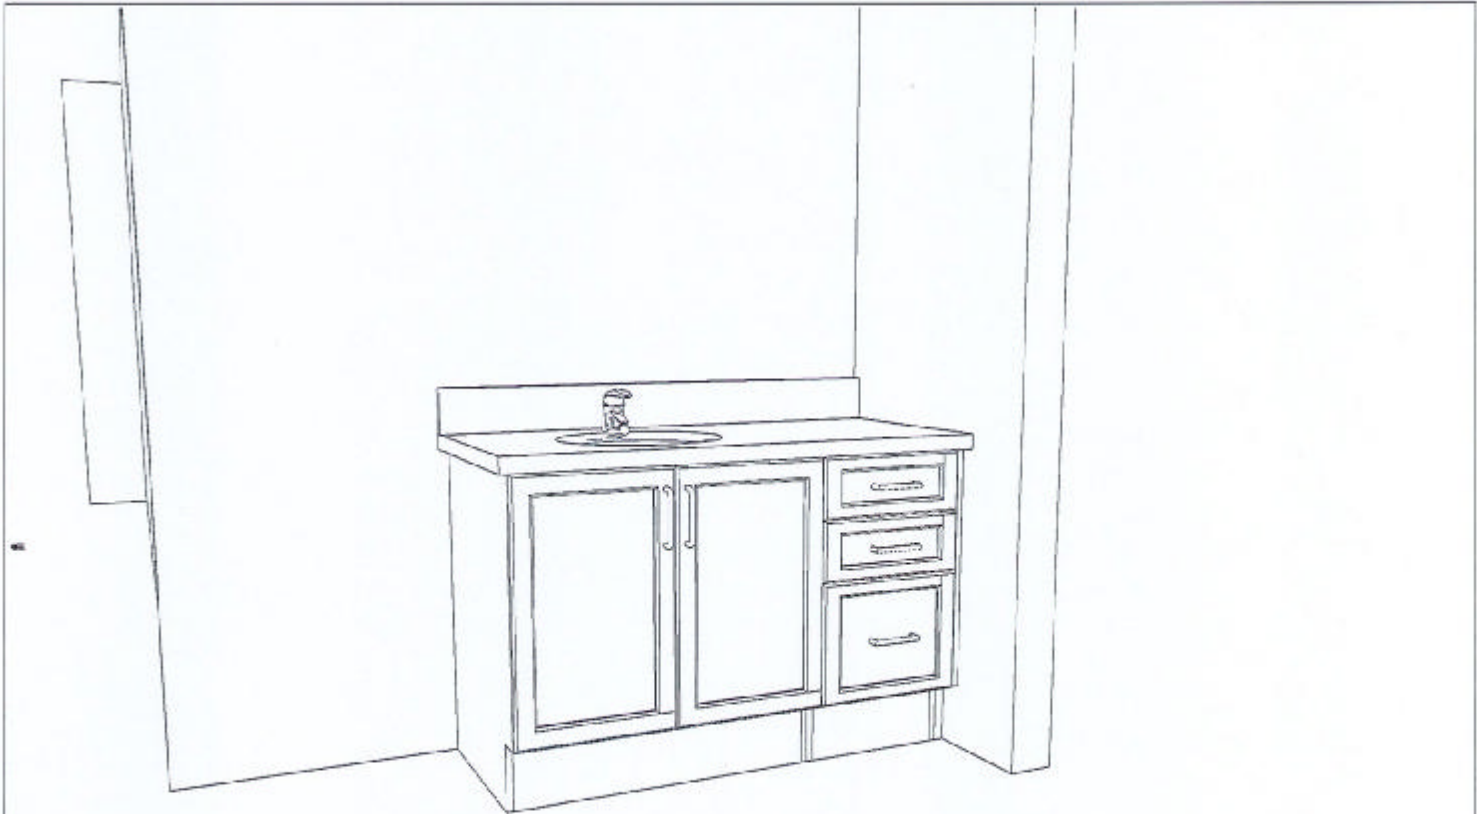

BASEMENT VANITY

CUSTOMER APPROVAL

I have reviewed these drawings and understand the details of the design and the Cartier Kitchens specifications

Signature _____

Date _____

Note: This drawing is an artistic interpretation of the general appearance of the design. It is not meant to be an exact rendition.

Designed: 2019-03-05
Printed: 2019-10-10



SONORA - BASEMENT UNIT	All	Drawing #: 1
------------------------	-----	--------------