

DCR PHOENIX HOMES

LOT #41
DIAMONDDVIEW ESTATES 2
CHESAPEAKE (508) Left


KITCHEN
MOUNTING HT: 96

FILL TO CEILING
WITH PLAIN PANEL

SOFT CLOSE HINGES

CABINETS -
HARDWARE -
STD WHITE INTERIORS
METAL DRWR BOX
3 PCS - 5/8" KICK
4 PCS FLAT SHOE MOULDING
2 PCS - C MOULD
1 PC - T MOULD

REVISED APRIL 24-22

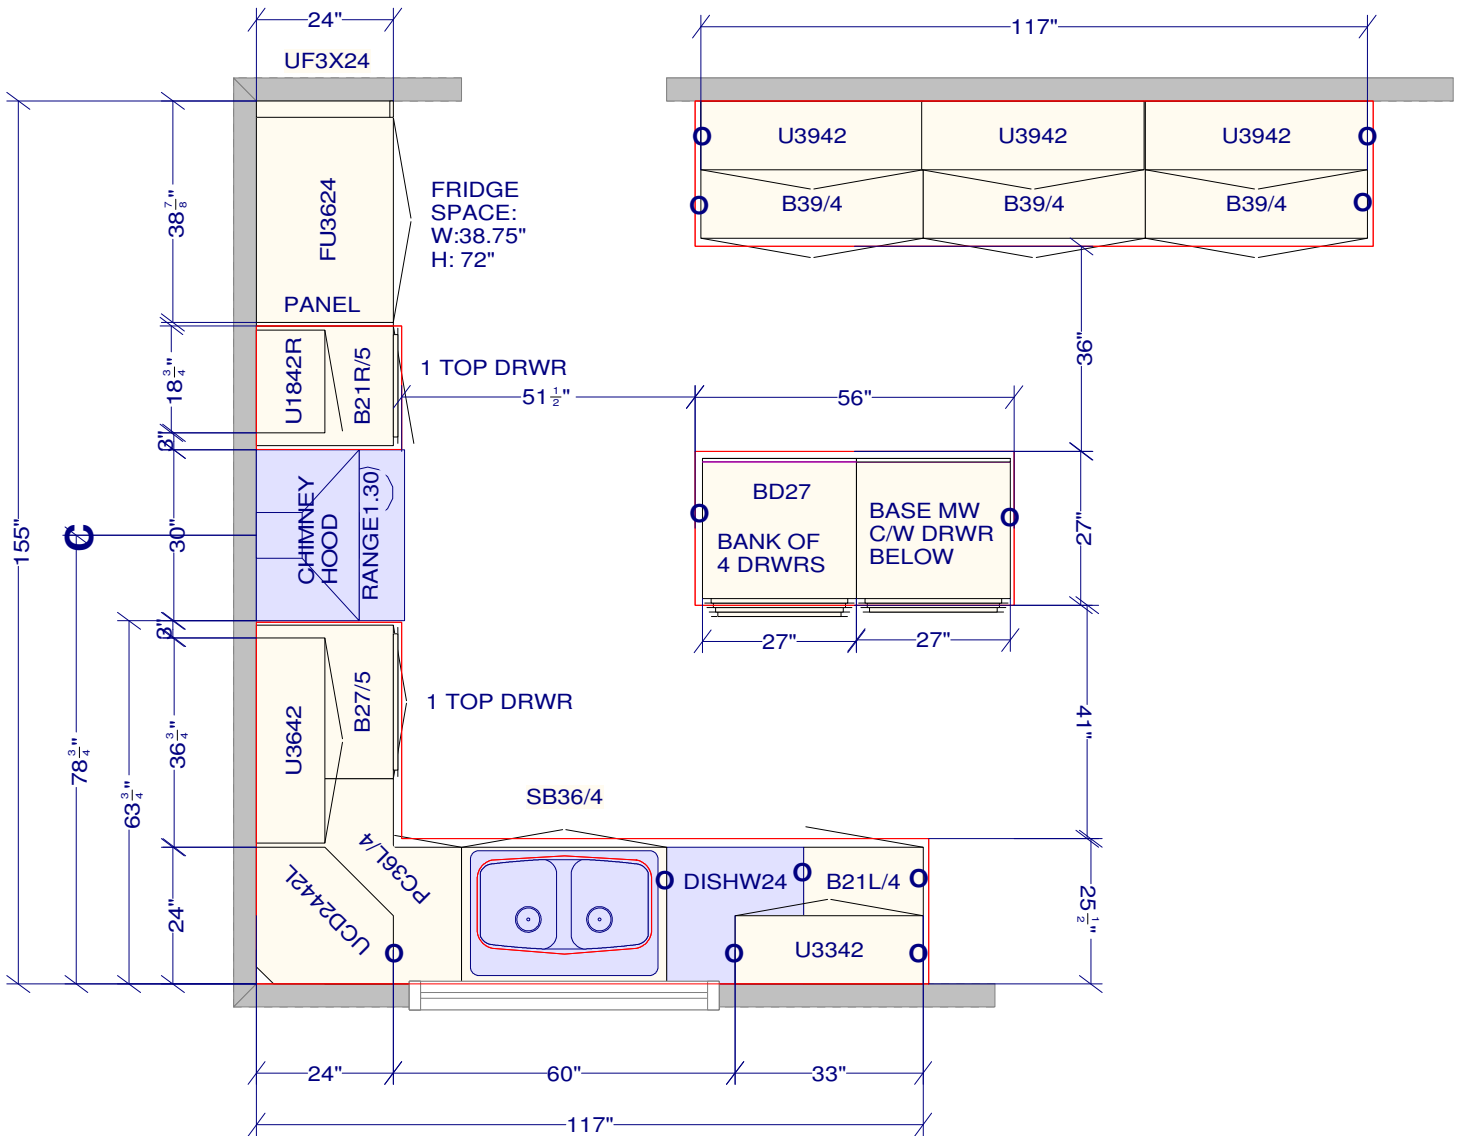

All dimensions size designations given are subject to verification on job site and adjustment to fit job conditions.



This is an original design and must not be released or copied unless applicable fee has been paid or job order placed.

Designed: 2022-04-24
Printed: 2022-04-24