


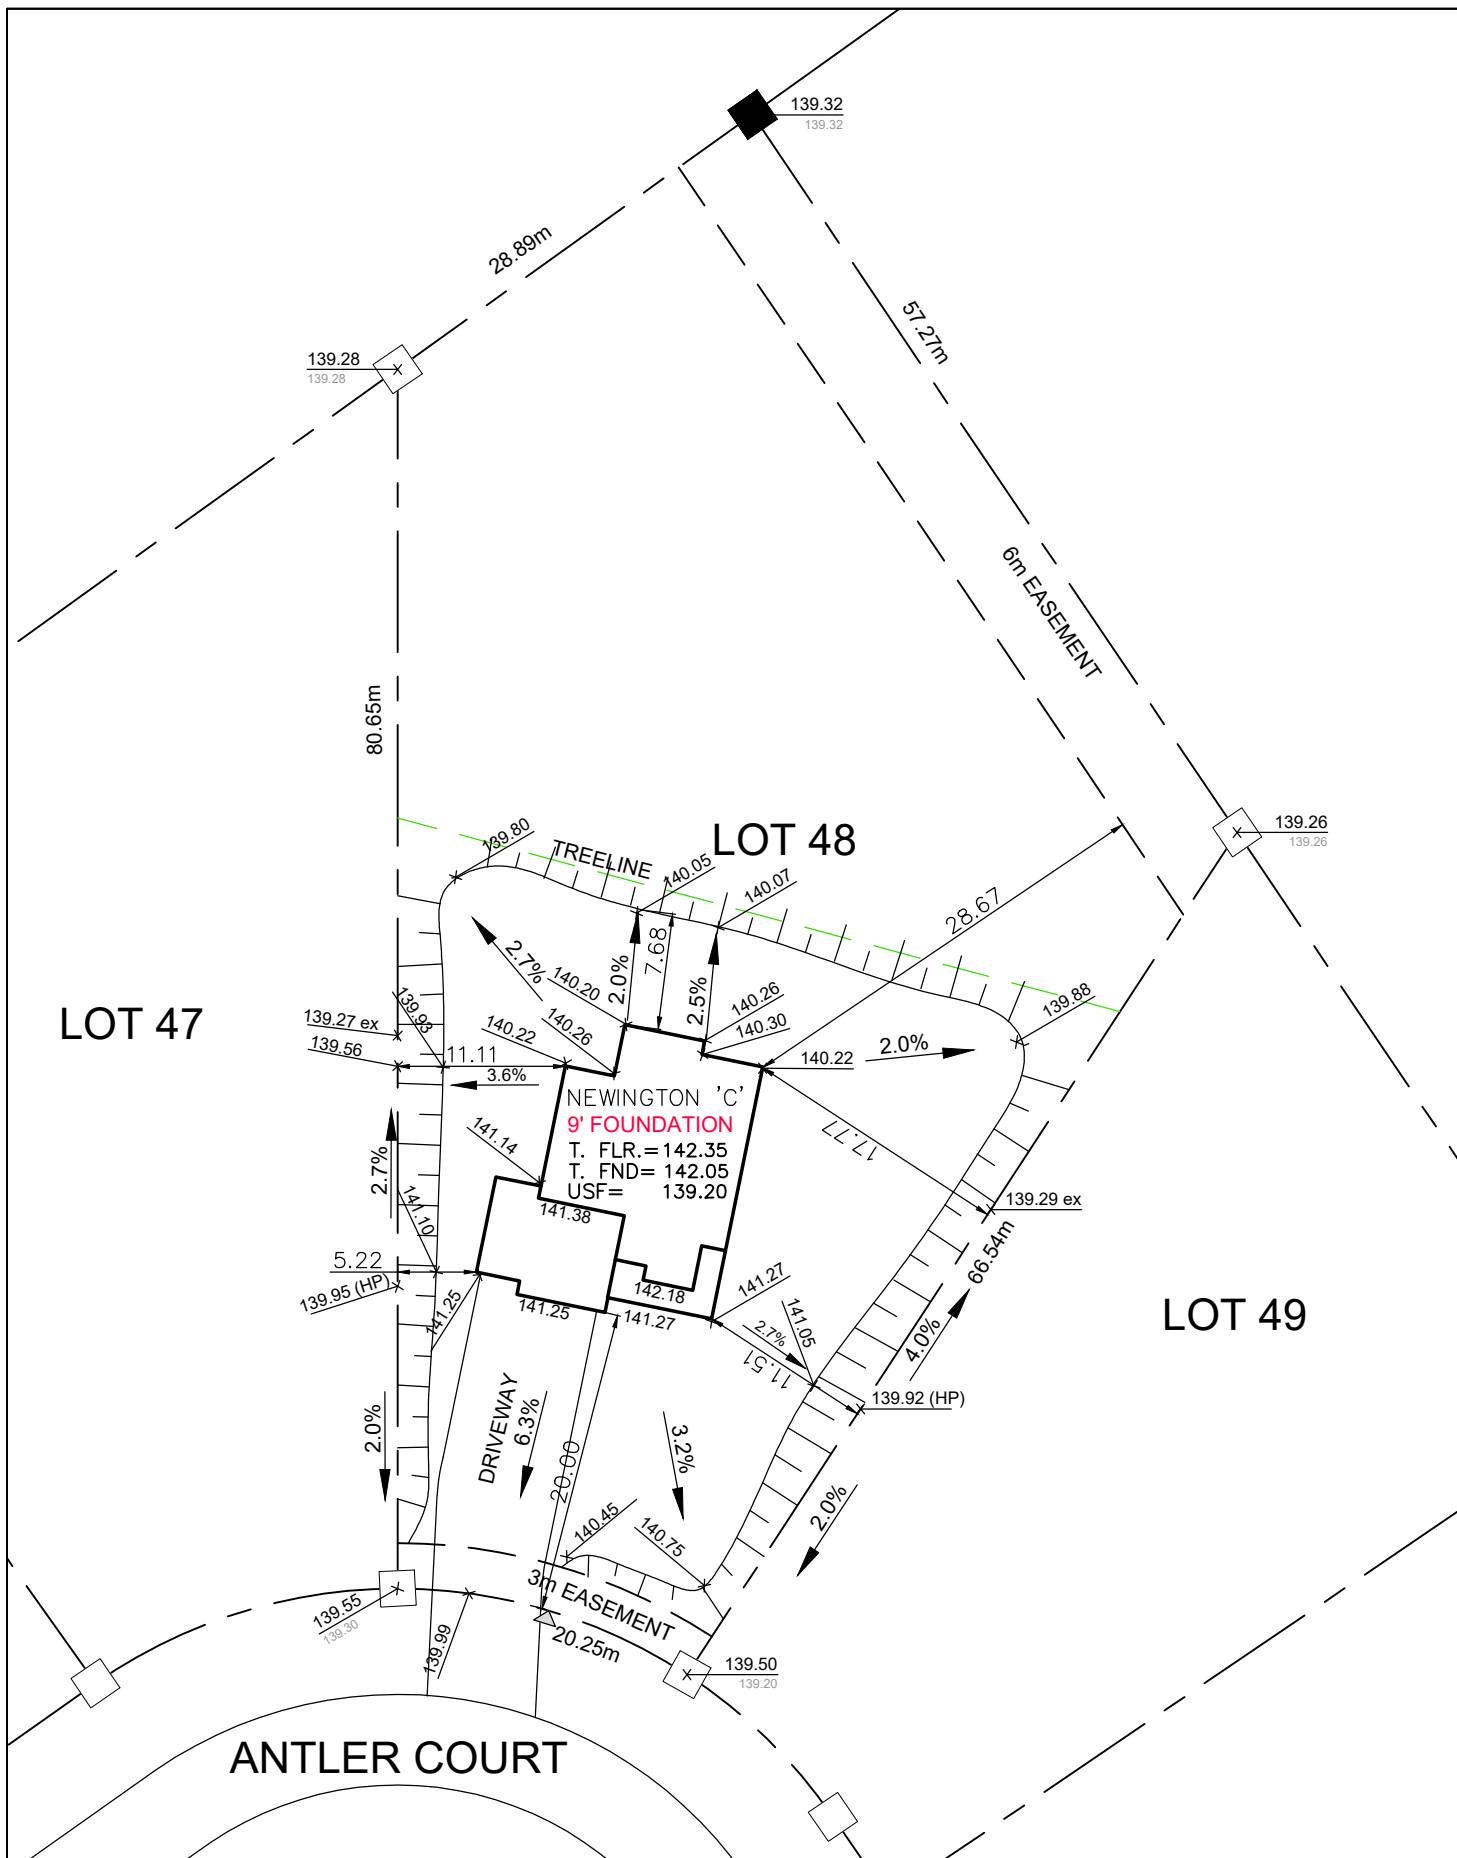

(added 3rd garage bay)