



DCR PHOENIX HOMES

MODEL - RUTHERFORD (517)
5 BDRM ALTERNATE - VANITIES
MOUNTING HEIGHT - 84


- LINE 1 - 4
HARDWARE -
STANDARD WHITE INTERIOR
METAL DRAWER BOX
4 PCS - 5/8" KICK - FIN. BOTH ENDS
2 PCS - LOOSE FILLER - 6 x 96
1 PCS - 90 DEG. CORNER MOULD
1 PCS - T-MOULD
6 PCS - FLAT MOULD

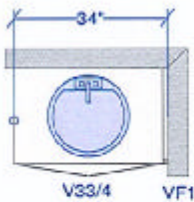


POWDER ROOM

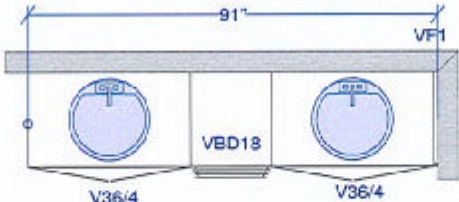


ENSUITE 1

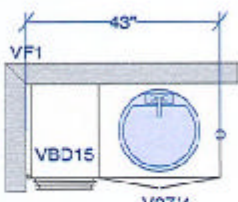


ENSUITE 2

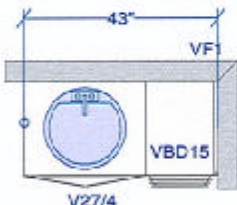

ENSUITE 3

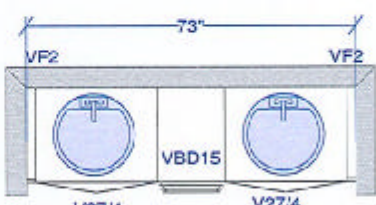

ENSUITE 4

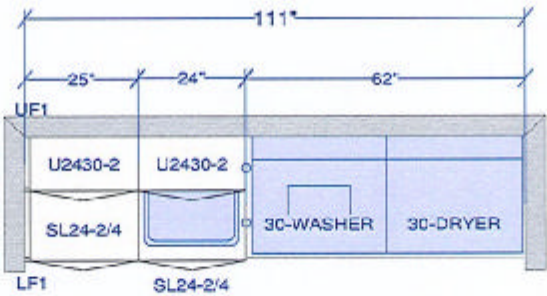

LAUNDRY ROOM

All dimensions, size designations given are subject to verification on job site and adjustment to fit job conditions.



Spectrum Kitchen Bath Design
430 Hazeldean Rd. Unit 2
P:613-521-5966
F:613 521-1617
Drawn by: Mirian

Designed: 4/19/2016
Printed: 4/19/2016


517 Rutherford ALT Vanities + Laundry

All

Drawing #: 1

No Scale.


DS DS
D S n s t e

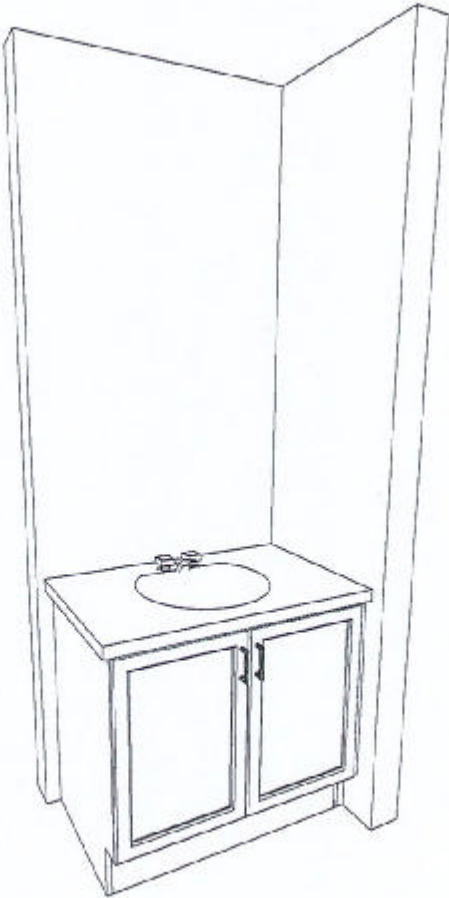

DCR PHOENIX 517 RUTHERFORD ALT
POWDER ROOM

Note: This drawing is an artistic interpretation of the general appearance of the design. It is not meant to be an exact rendition.	 	Designed: 4/19/2016
		Printed: 4/19/2016
517 Rutherford ALT Vanities + Laundry	All	Drawing #: 1

DS DS
DSW SITE

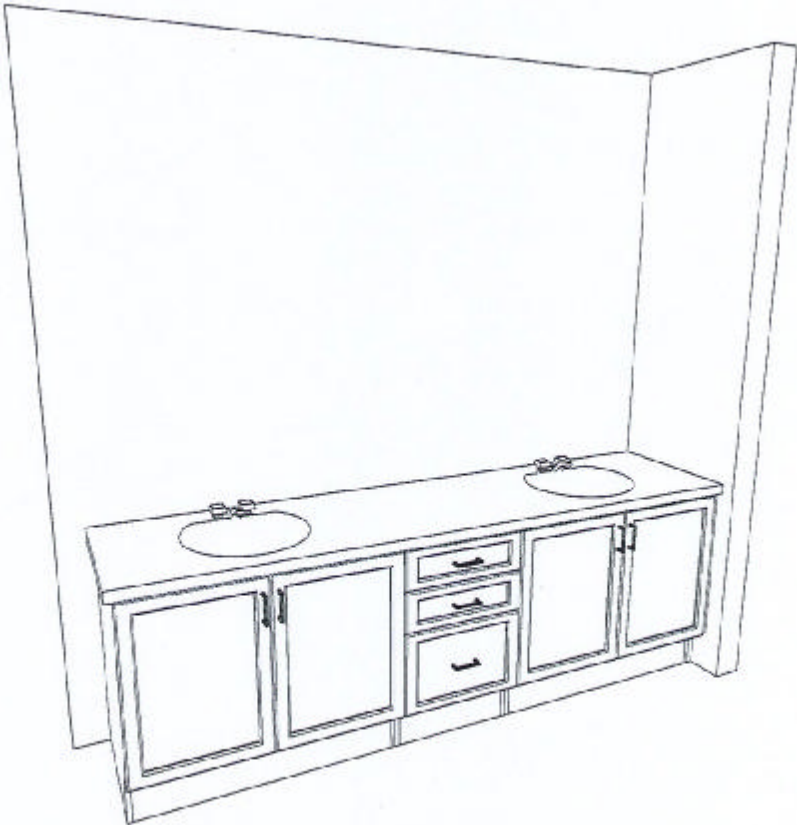

DCR 517 RUTHERFORD ALT
ENSUITE 1

Note: This drawing is an artistic interpretation of the general appearance of the design. It is not meant to be an exact rendition.



Designed: 4/19/2016
Printed: 4/19/2016




517 Rutherford ALT Vanities + Laundry

All

Drawing #: 1

DS DS
DS n s t e

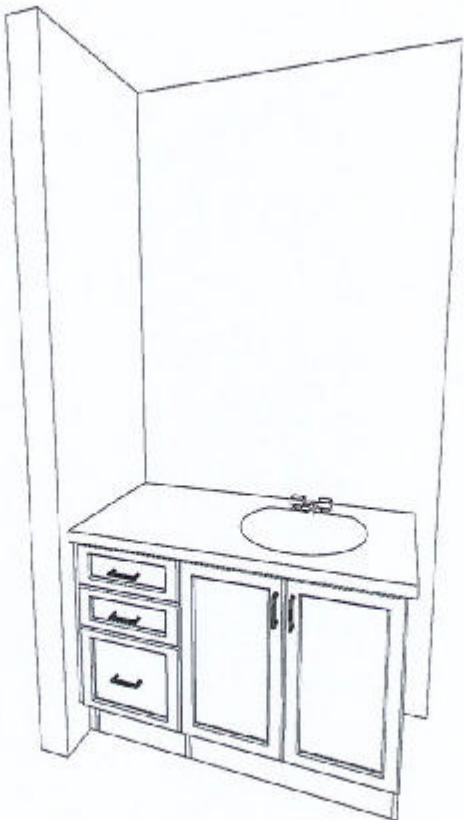

DCR PHOENIX 517 RUTHERFORD ALT
ENSUITE 2

Note: This drawing is an artistic interpretation of the general appearance of the design. It is not meant to be an exact rendition.




Designed: 4/19/2016
Printed: 4/19/2016

S17 Rutherford ALT Vanities + Laundry

All

Drawing #: 1


DS DS
D S n s t e

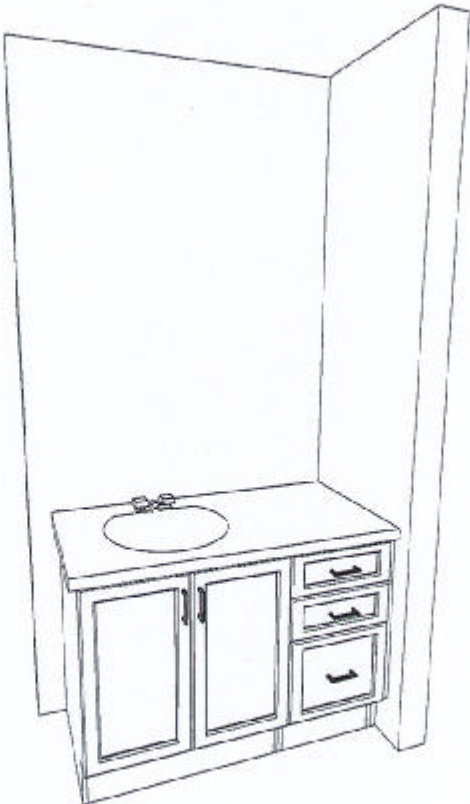

DCR PHOENIX 517 RUTHERFORD ALT
ENSUITE 3

Note: This drawing is an artistic interpretation of the general appearance of the design. It is not meant to be an exact rendition.	 	Designed: 4/19/2016
		Printed: 4/19/2016
517 Rutherford ALT Vanities + Laundry	All	Drawing #: 1

DS DS
DS Suite

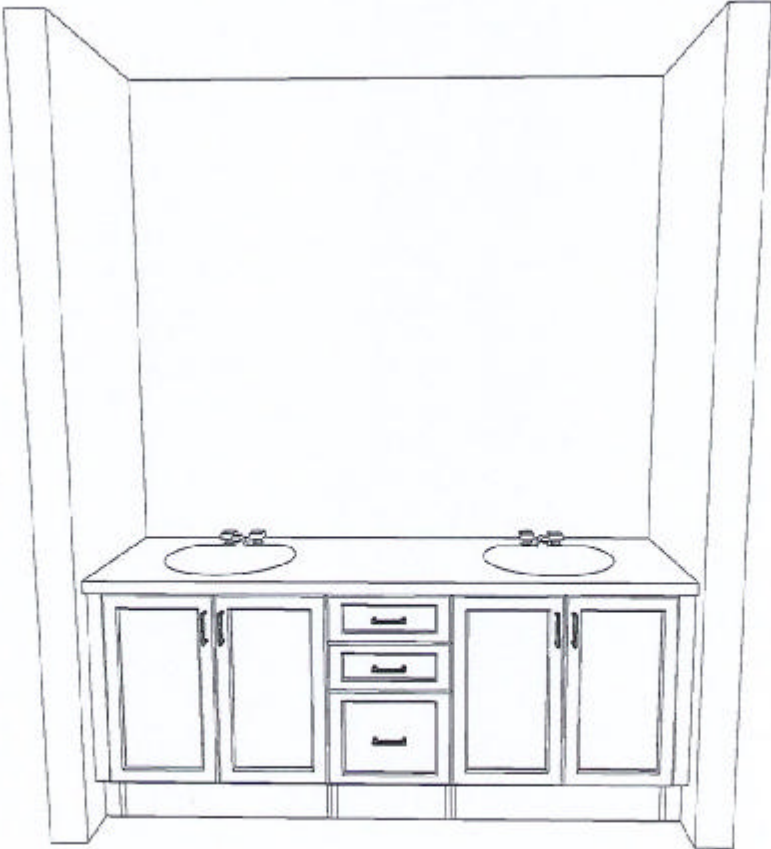


DCR PHOENIX 517 RUTHERFORD ALT
ENSUITE 4

Note: This drawing is an artistic interpretation of the general appearance of the design. It is not meant to be an exact rendition.



Designed: 4/19/2016
Printed: 4/19/2016

DS DS
D S n s t e

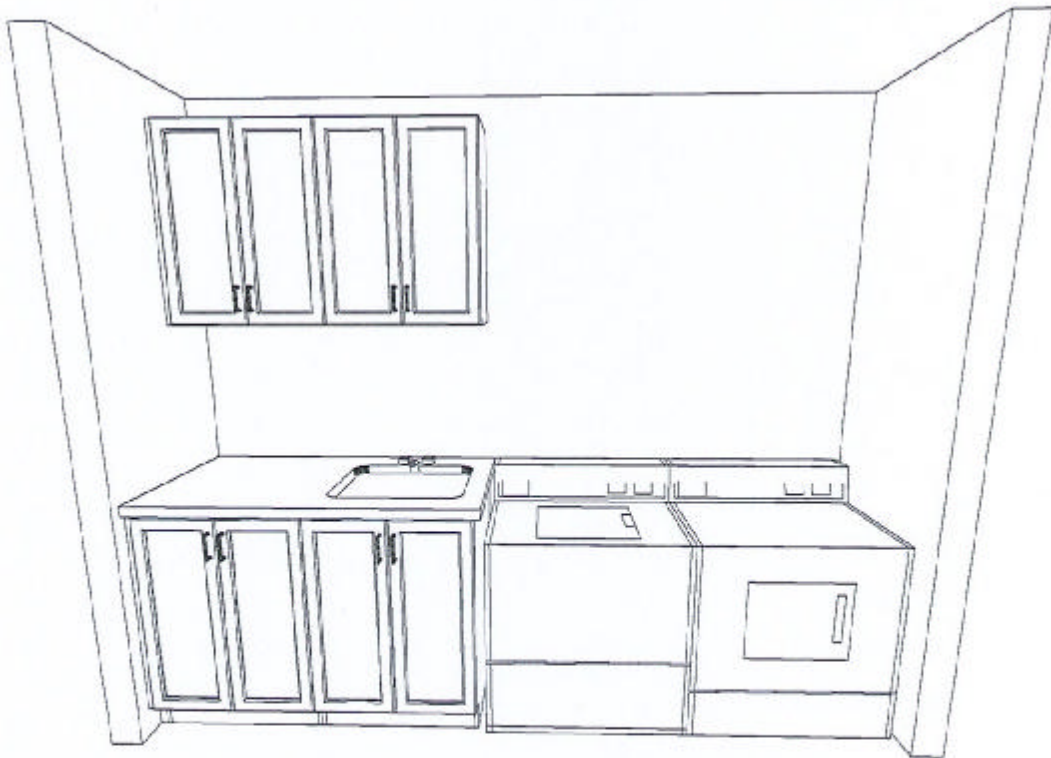

DCR PHOENIX 517 RUTHERFORD ALT
LAUNDRY ROOM

Note: This drawing is an artistic interpretation of the general appearance of the design. It is not meant to be an exact rendition.



Designed: 4/19/2016
Printed: 4/19/2016

DS DS
D S n s t e