


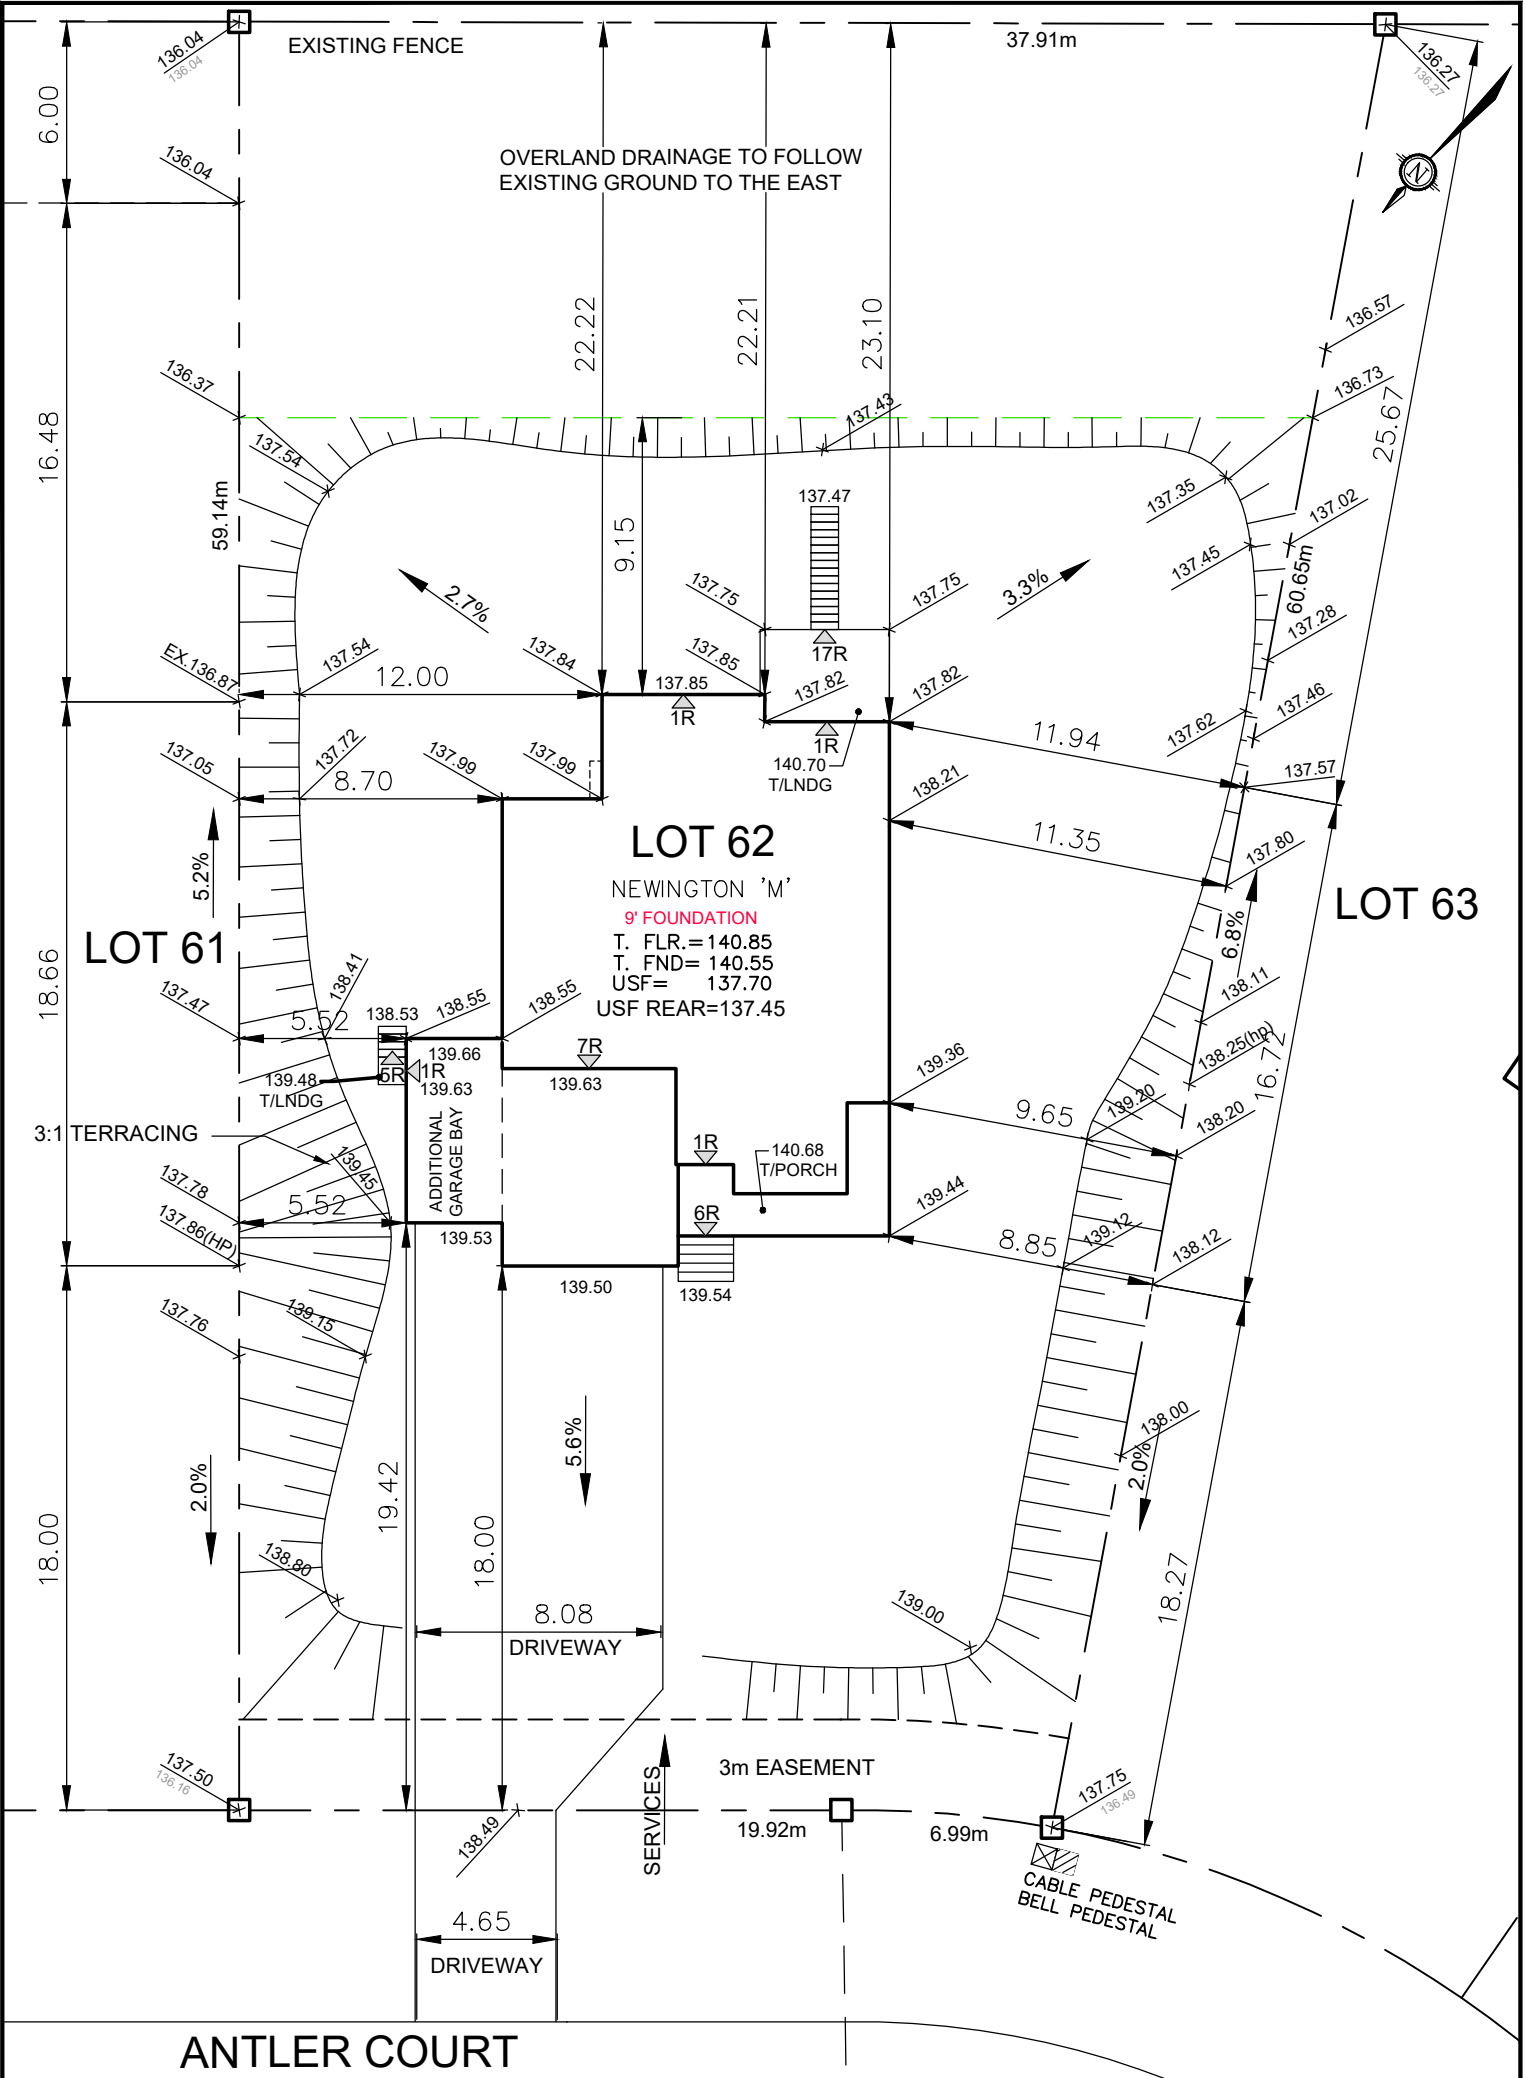

Owner/Applicant DCR/PHOENIX HOMES Telephone # <u>723-9227</u> Plan # <u>27M-47</u> Project name: <u>WHITE TAIL RIDGE</u> Civic Address: <u>348 ANTLER COURT</u> House model: <u>NEWINGTON 'M'</u>	 LOT 62 SITE/GRADING PLAN WHITE TAIL RIDGE PH.II
	INDIVIDUAL LOT GRADING REVIEW SUMMARY FOR SITED HOUSE AS COMPARED WITH OVERALL SUBDIVISION PLAN
Bldg. Ht. <u> </u> m Lot coverage <u>12.5</u> % Scale <u>1:250</u> Sod Area <u>1687</u> m² Asphalt Area <u>177</u> m²	NOTE: THIS PLAN IS NOT A SURVEY PLAN OR SUBDIVISION PLAN WITHIN THE MEANING OF PLANNING ACT. THIS PLAN IS FOR REFERENCE ONLY AND IS PRELIMINARY IN NATURE, ALL DIMENSIONS SHOWN ARE APPROXIMATE. E,O&E.
CHECKED/APPROVED BY: T.L.MAK ENG. OCT 17/22 OCT 19/22	