


DCR PHOENIX HOMES

CHESAPEAKE (508) Left
KITCHEN
MOUNTING HT:96

CABINETS - CARTIER - LINE 1 & 2
HARDWARE - STD & 1ST UPGRADE
STD WHITE INTERIORS
METAL DRWR BOX
3 PCS - 5/8" KICK
2 PCS - LOOSE FILLER - 6 x 96
2 PCS - C MOULD
1 PC - T MOULD

LOT #253

PATHWAYS 2

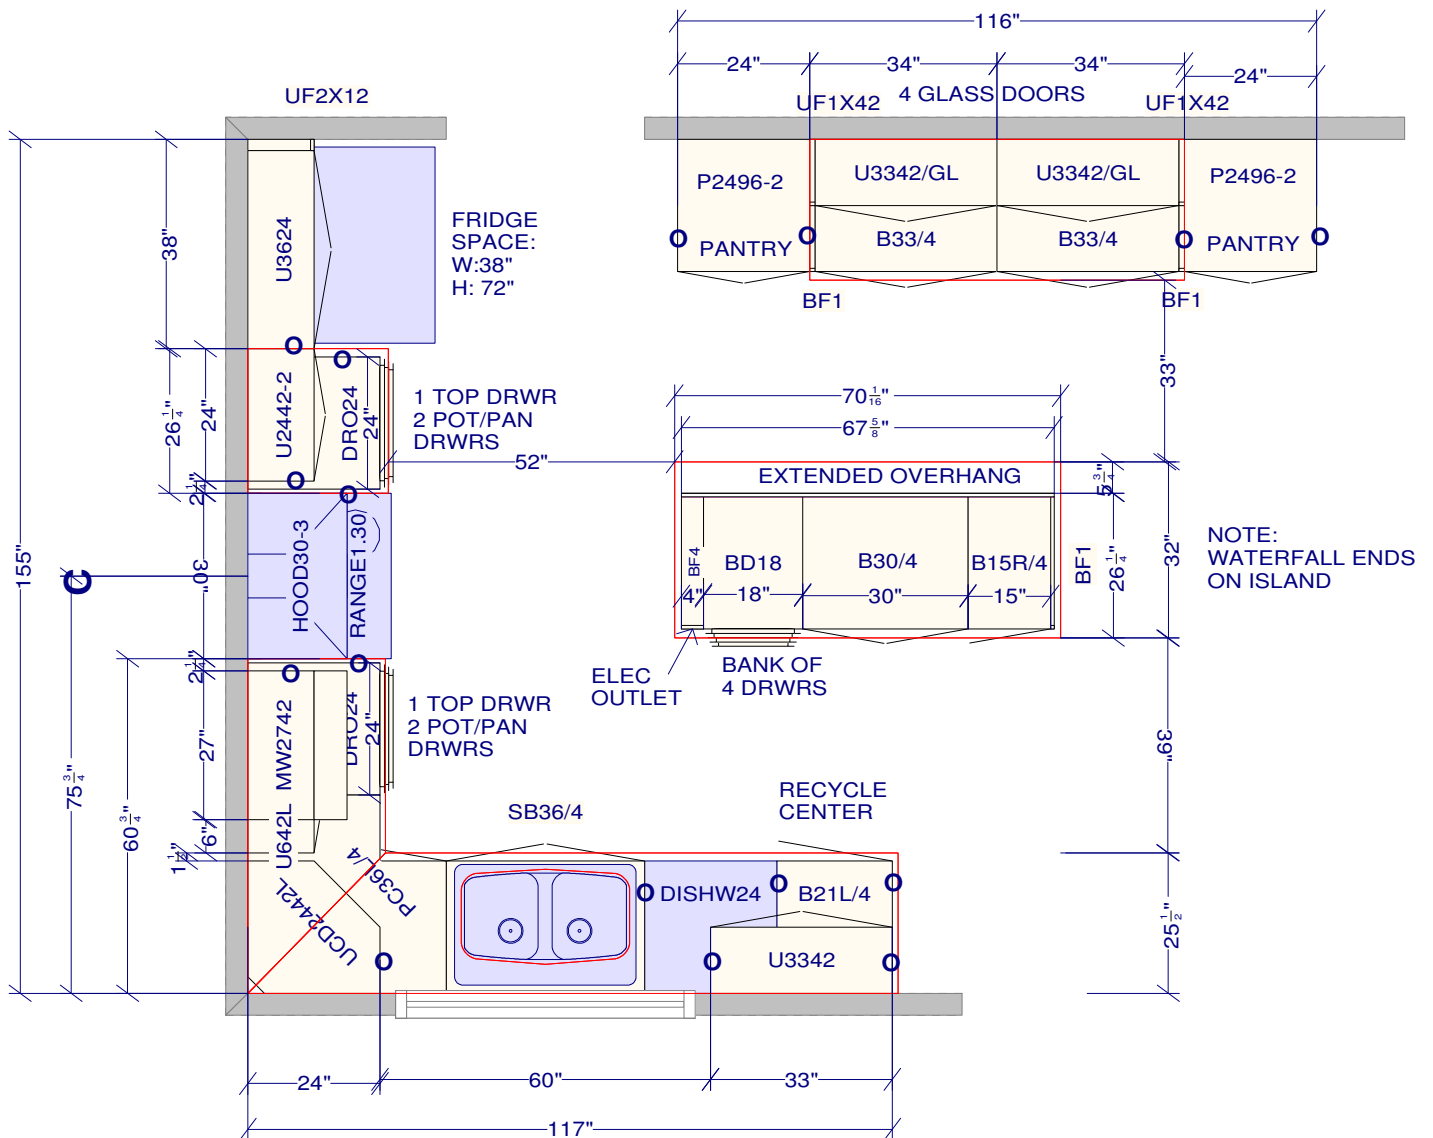

All dimensions & size designations given are subject to verification on job site and adjustment to fit job conditions.



This is an original design and must not be released or copied unless applicable fee has been paid or job order placed.

Designed: 2022-10-10
Printed: 2022-10-10