


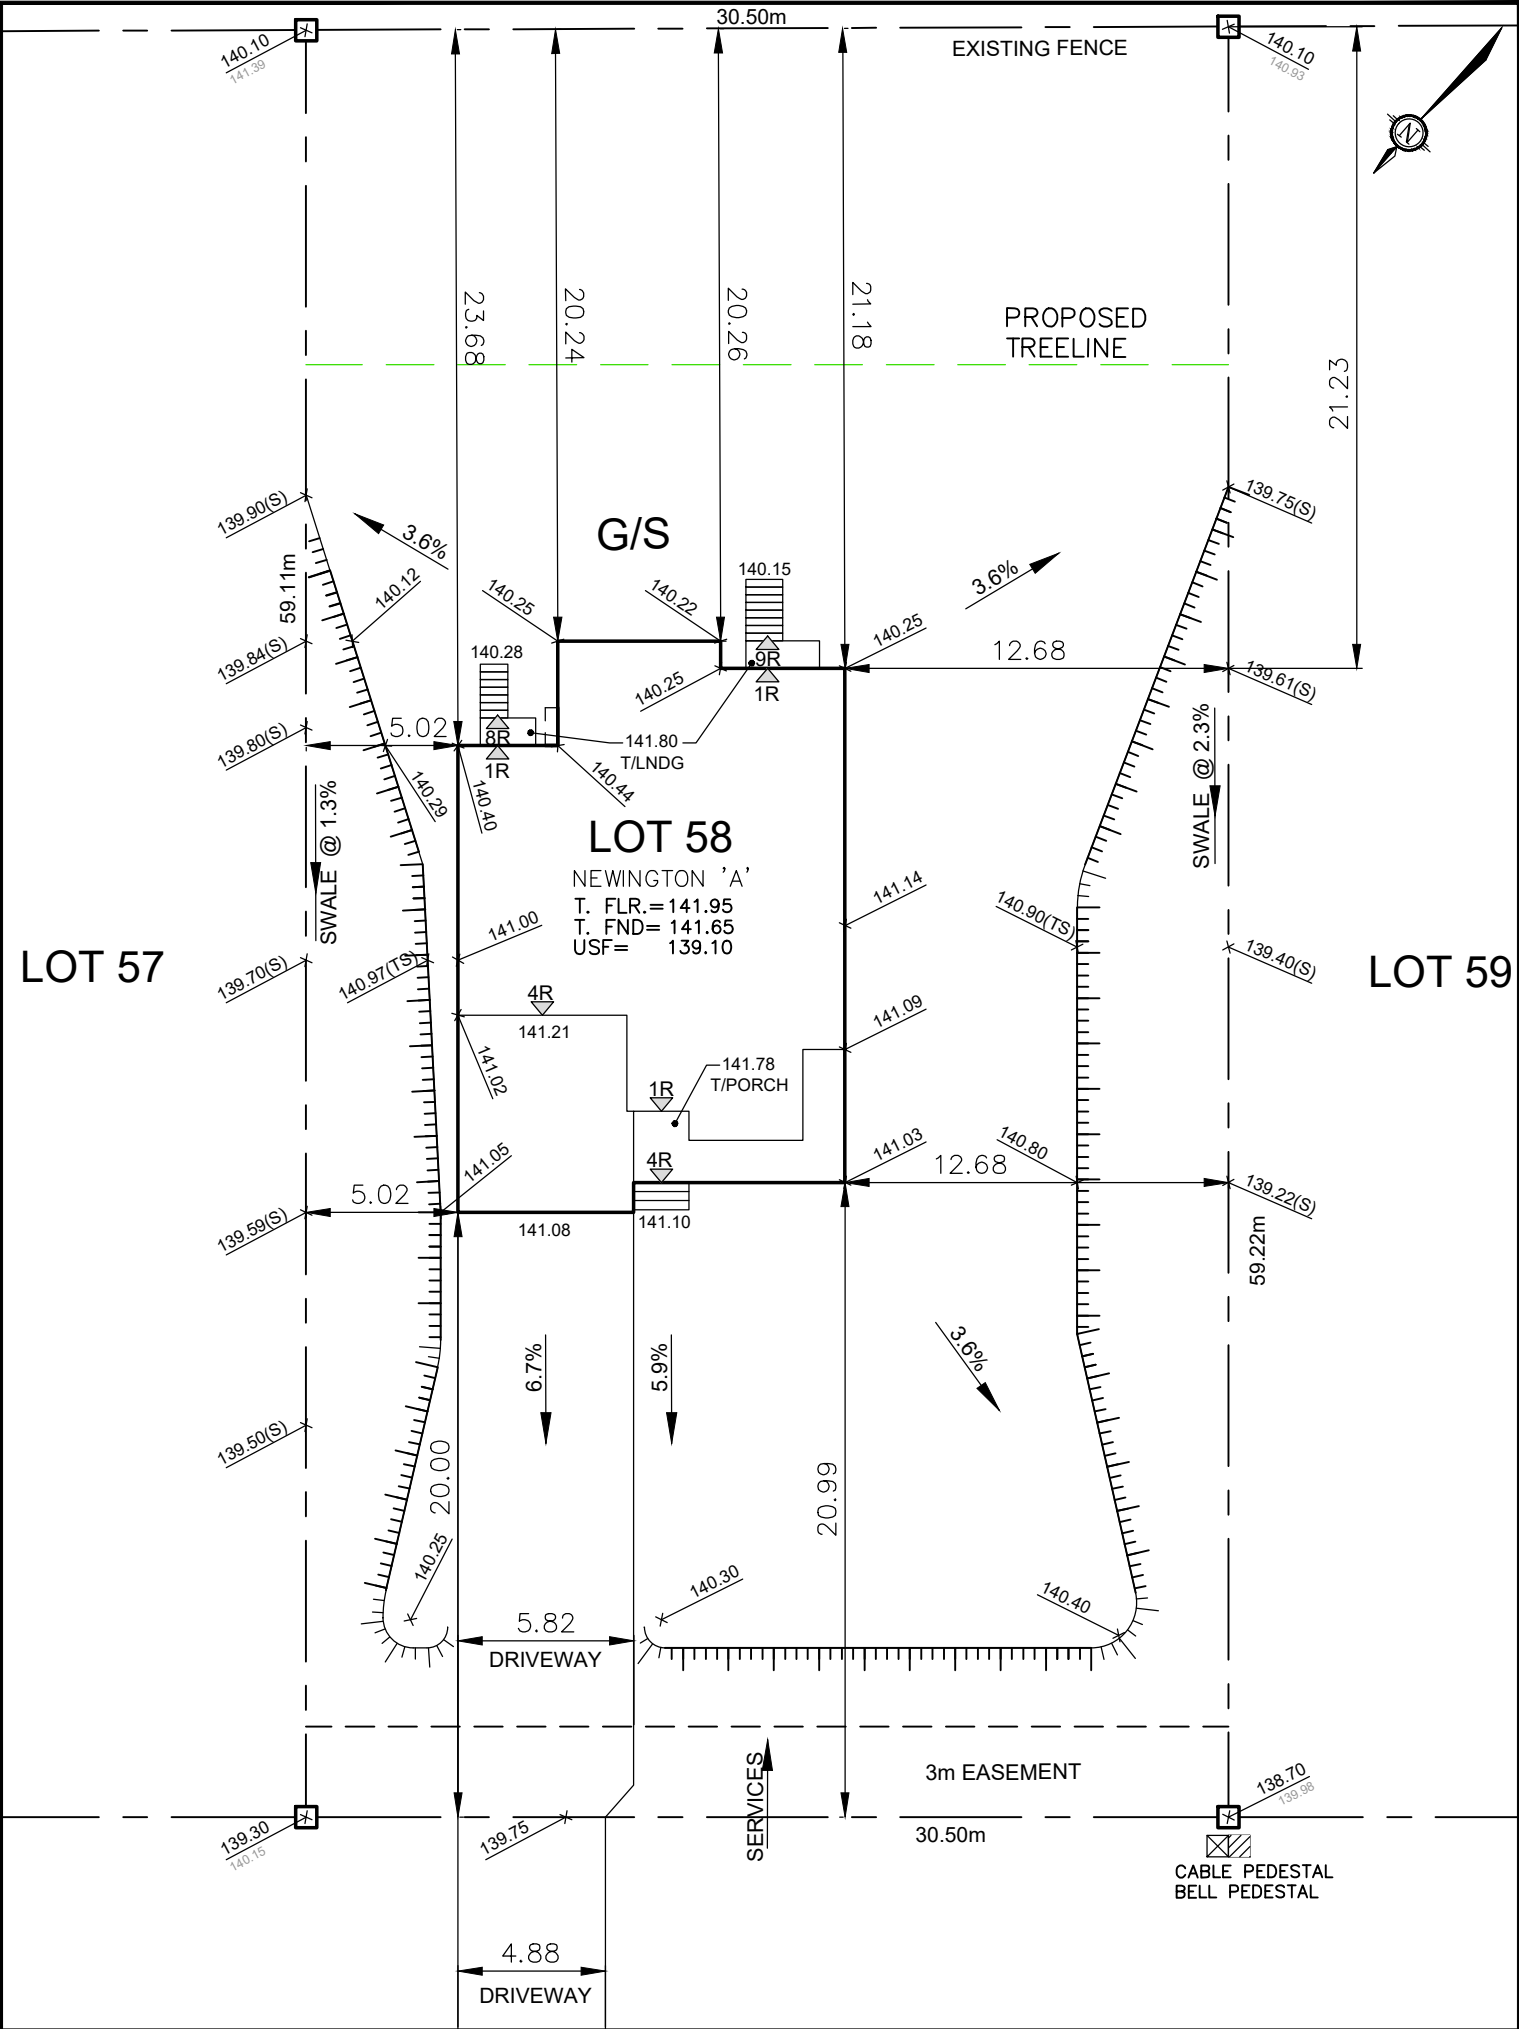

ANTLER COURT		
Owner/Applicant DCR/PHOENIX HOMES Telephone # <u>723-9227</u> Plan # <u>27M- 47</u> Project name: <u>WHITE TAIL RIDGE</u> Civic Address: <u>332 ANTLER COURT</u> House model: <u>NEWINGTON 'A'</u>  LOT 58 SITE/GRADING PLAN WHITE TAIL RIDGE PH.II		
INDIVIDUAL LOT GRADING REVIEW SUMMARY FOR SITED HOUSE AS COMPARED WITH OVERALL SUBDIVISION PLAN		
NOTE: THIS PLAN IS NOT A SURVEY PLAN OR SUBDIVISION PLAN WITHIN THE MEANING OF PLANNING ACT.		
THIS PLAN IS FOR REFERENCE ONLY AND IS PRELIMINARY IN NATURE, ALL DIMENSIONS SHOWN ARE APPROXIMATE. E,O&E.		
CHECKED/APPROVED BY: T.L.MAK ENG.		
REV. SEP 19, 2022 – CB		