



FRAMED REINFORCEMENT AROUND A LATERALLY UNSUPPORTED FOUNDATION WALL BELOW WINDOW — ELEVATION VIEW
(NOT TO SCALE)

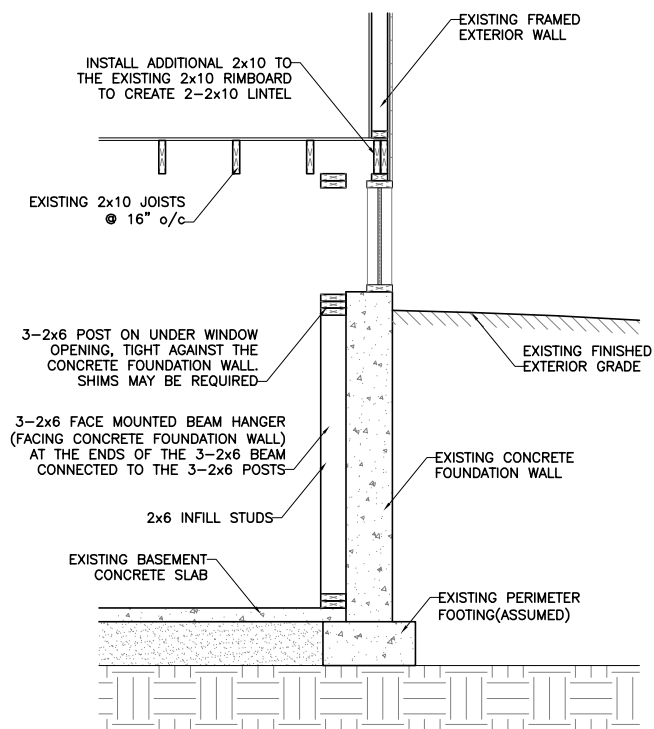

FRAMED REINFORCEMENT AROUND A LATERALLY UNSUPPORTED FOUNDATION WALL BELOW WINDOW — SECTION THROUGH BEAM
(NOT TO SCALE)

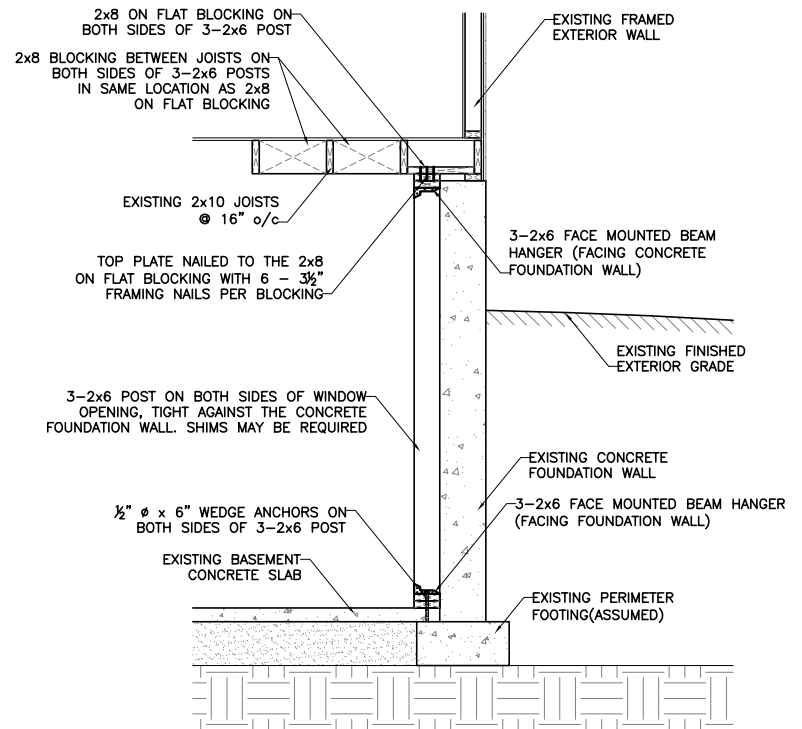

FRAMED REINFORCEMENT AROUND A LATERALLY UNSUPPORTED FOUNDATION WALL BELOW WINDOW — SECTION THROUGH POST
(NOT TO SCALE)