

DCR PHOENIX HOMES


HALO
18 UNIT APARTMENT BUILDING
MODEL - 103, 203, 303
104, 204, 304 (REVERSE)

KITCHEN / VANITIES

MOUNTING HEIGHT - 84



REVISED: Jan 10, 2023

- CABINETS - CARTIER - LINE 1
- COUNTERTOPS - STOCK POST-FORMED LAMINATE
- HARDWARE - U1
- STANDARD WHITE INTERIOR
- METAL DRAWER BOX
- 2 PCS - 5/8" KICK - FIN. BOTH ENDS
- 2 PCS - 90 DEG. CORNER MOULD
- 1 PCS - T-MOULDING
- 6 PCS - FLAT MOULDING

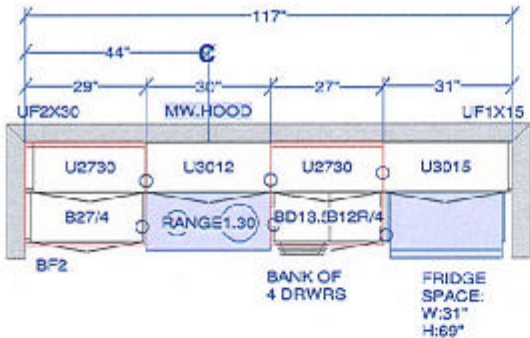


EXTERIOR FAN
DUCT COVER

INTERIOR FAN
DUCT COVER

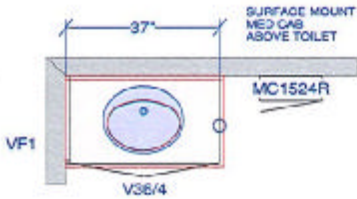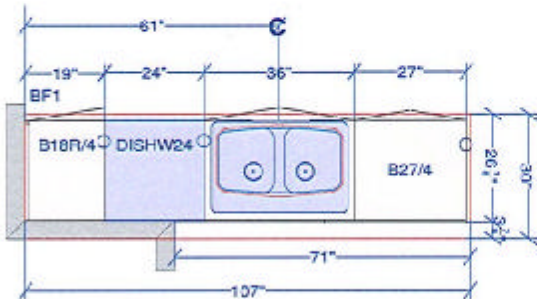

MAIN BATH

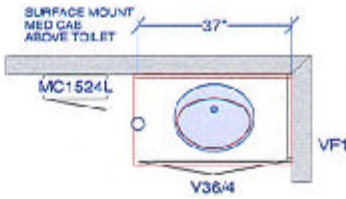

ENSUITE

All dimensions ,size designations given are subject to verification on job site and adjustment to fit job conditions.		This is an original design and must not be released or copied unless applicable fee has been paid or job order placed.	Designed: 2023-01-10 Printed: 2023-01-10	
			DCR - HALO - C3 .04 - 18 UNIT APT BUILDING.kit	Drawing #: 1 No Scale.