


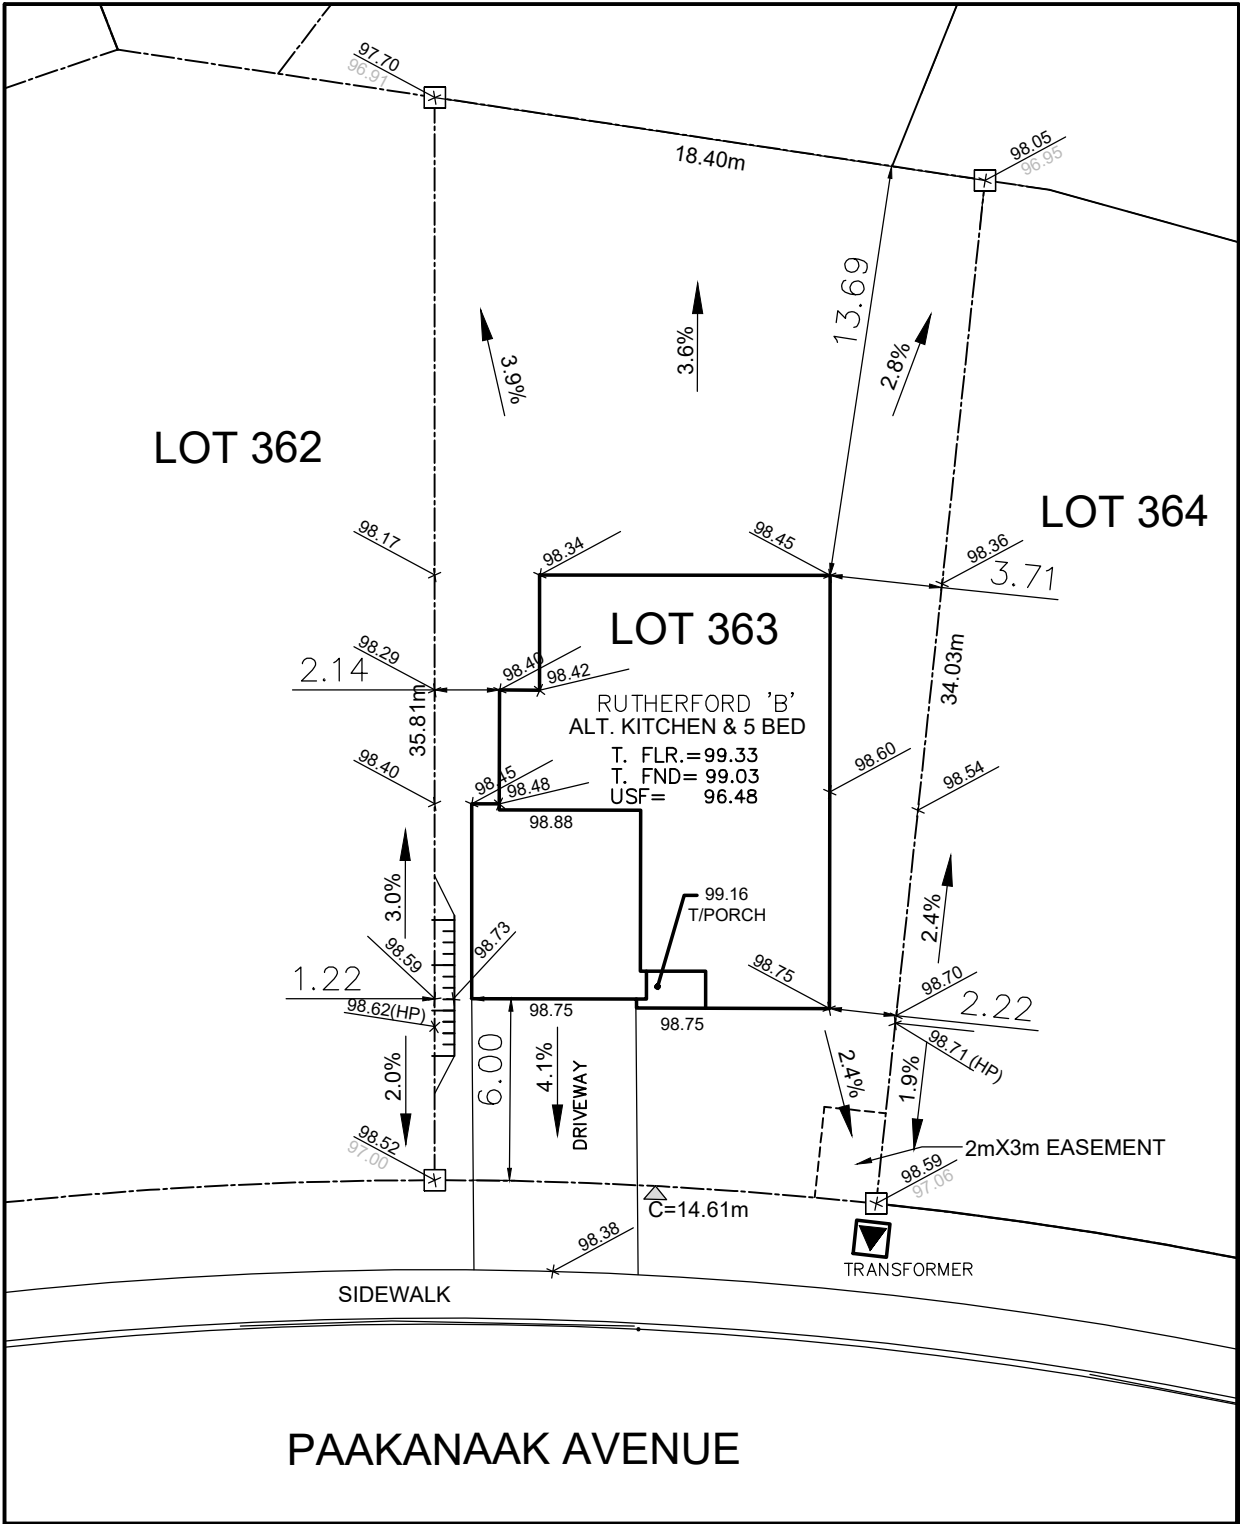

Owner/Applicant <u>DCR/PHOENIX HOMES</u> Telephone # <u>723-9227</u> Plan # <u>4M- 1618</u> Project <u>name:PATHWAYS</u> Civic Address: <u>582 PAAKANAAK AVENUE</u> House model: <u>RUTHERFORD 'B'</u>	 LOT 363 SITE/GRADING PLAN PATHWAYS PHASE 2
	INDIVIDUAL LOT GRADING REVIEW SUMMARY FOR SITED HOUSE AS COMPARED WITH OVERALL SUBDIVISION PLAN
Bldg. Ht. <u> </u> m Lot coverage <u>27</u> % Scale <u>1:250</u> Sod Area <u>411.62</u> m² Asphalt Area <u>49</u> m²	
	NOTE: THIS PLAN IS NOT A SURVEY PLAN OR SUBDIVISION PLAN WITHIN THE MEANING OF PLANNING ACT.
CHECKED/APPROVED BY: T.L.MAK ENG.	
REV. SEP. 22, 2022 – CB	
REV. SEP. 27, 2022 – CB	