

SPECTRUM KITCHENS OTTAWA

DCR PHOENIX HOMES
311 PATHWAYS PH2

MODEL - KLONDIKE

KITCHEN

MOUNTING HEIGHT - 96 + FURRING TO CEILING

KITCHEN

LINE 3 - SOHO CHALK WHITE MDF

HARDWARE - KU66 DOORS / HU66 DRWRS



STANDARD WHITE INTERIOR

SOFT CLOSING DRAWERS

SOFT CLOSING DOORS



5 PCS - 5/8" KICK - FIN. BOTH ENDS

4 PCS - FLAT MOULDING

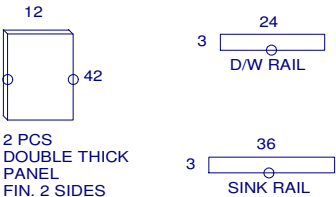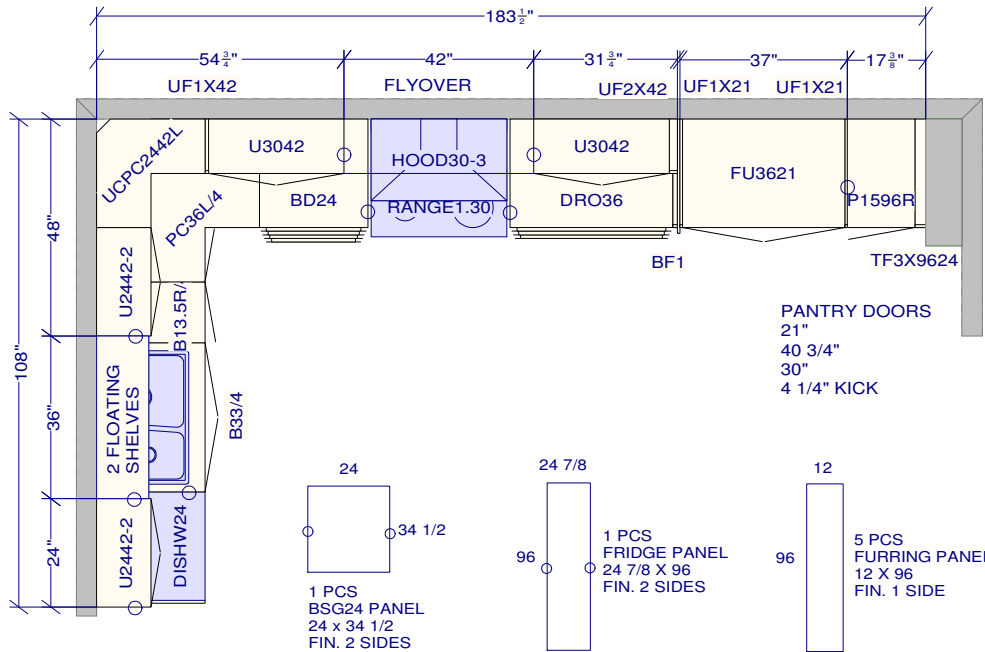

FLOATING SHELVES

LINE 2 - POLO ELEGANT OAK

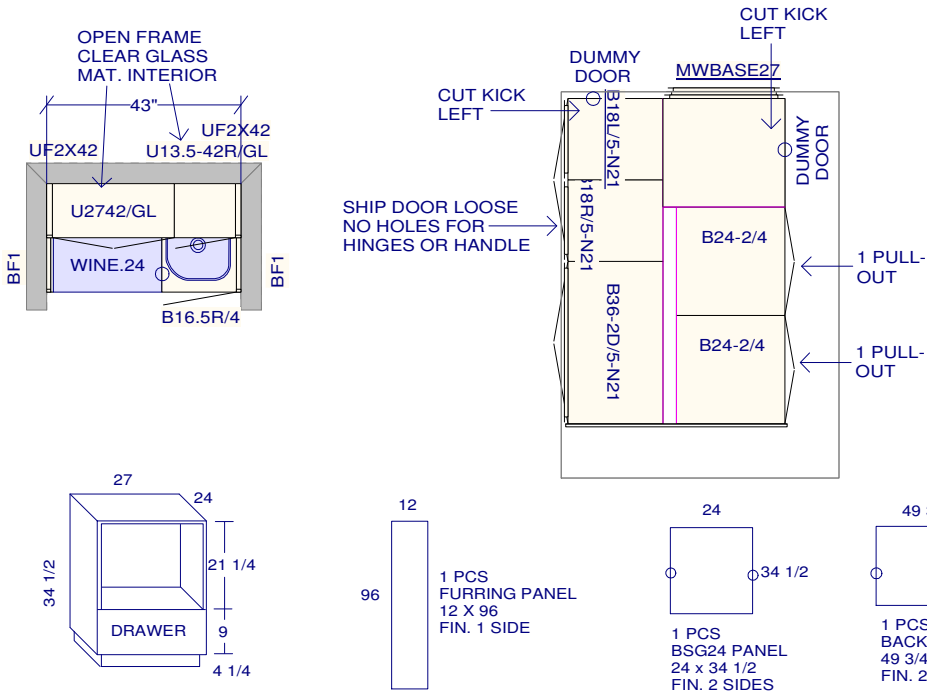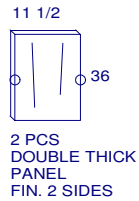

ISLAND / BAR

LINE 3 - SOHO EBONY MDF

HARDWARE - KU66 DOORS / HU66 DRWRS

STANDARD WHITE INTERIOR

SOFT CLOSING DRAWERS

SOFT CLOSING DOORS

5 PCS - 5/8" KICK - FIN. BOTH ENDS

5 PCS - FLAT MOULDING

1 PCS - DUMMY DOOR - 24 x 30

1 PCS - DUMMY DOOR - 21 x 30

All dimensions size designations given are subject to verification on job site and adjustment to fit job conditions.



This is an original design and must not be released or copied unless applicable fee has been paid or job order placed.


Designed: 2023-09-18
Printed: 2023-11-02

SPECTRUM KITCHENS OTTAWA


DCR PHOENIX HOMES
311 PATHWAYS PH2

MODEL - KLONDIKE


VANITIES

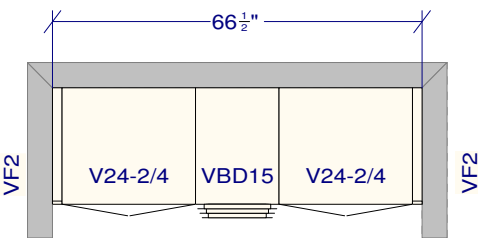


MAIN BATH
LINE 3 - SOHO TRUFFLE OAK
HARDWARE - KU60
STANDARD WHITE INTERIOR
METAL DRAWER BOX
1 PCS - 5/8" KICK - FIN. BOTH ENDS
1 PCS - FLAT MOULDING

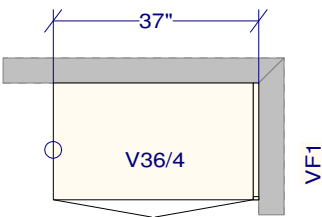

BED 2 ENSUITE
LINE 3 - SOHO TAUPE OAK
HARDWARE - KU60
STANDARD WHITE INTERIOR
METAL DRAWER BOX
1 PCS - 5/8" KICK - FIN. BOTH ENDS
1 PCS - FLAT MOULDING

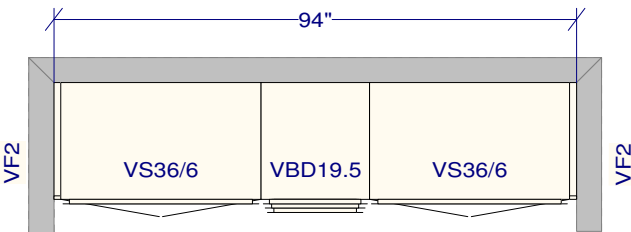

MASTER ENSUITE
LINE 3 - SOHO TRUFFLE OAK
HARDWARE - KU64
STANDARD WHITE INTERIOR
METAL DRAWER BOX
1 PCS - 5/8" KICK - FIN. BOTH ENDS
1 PCS - FLAT MOULDING

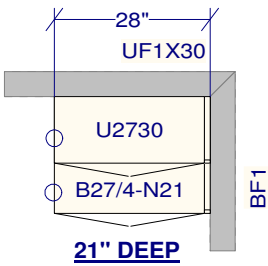

LAUNDRY
LINE 1 - COMO WILLOW GREY
HARDWARE - KU66
STANDARD WHITE INTERIOR
METAL DRAWER BOX
1 PCS - 5/8" KICK - FIN. BOTH ENDS
1 PCS - FLAT MOULDING

All dimensions _size designations given are subject to verification on job site and adjustment to fit job conditions.



This is an original design and must not be released or copied unless applicable fee has been paid or job order placed.

Designed: 2023-09-18
Printed: 2023-11-02

SPECTRUM KITCHENS OTTAWA


DCR PHOENIX HOMES
311 PATHWAYS PH2

MODEL - KLONDIKE

BASEMENT



MOUNTING HEIGHT - 96 + FILL TO BULKHEAD

- BASEMENT KITCHEN
- LINE 3 - SOHO DOVE GREY MDF
- HARDWARE - KU66 DOORS / HU66 DRWRS
- STANDARD WHITE INTERIOR
- SOFT CLOSING DRAWERS
- SOFT CLOSING DOORS
- 6 PCS - 5/8" KICK - FIN. BOTH ENDS
- 1 PCS - 90 DEG. CORNER MOULD
- 6 PCS - FLAT MOULDING

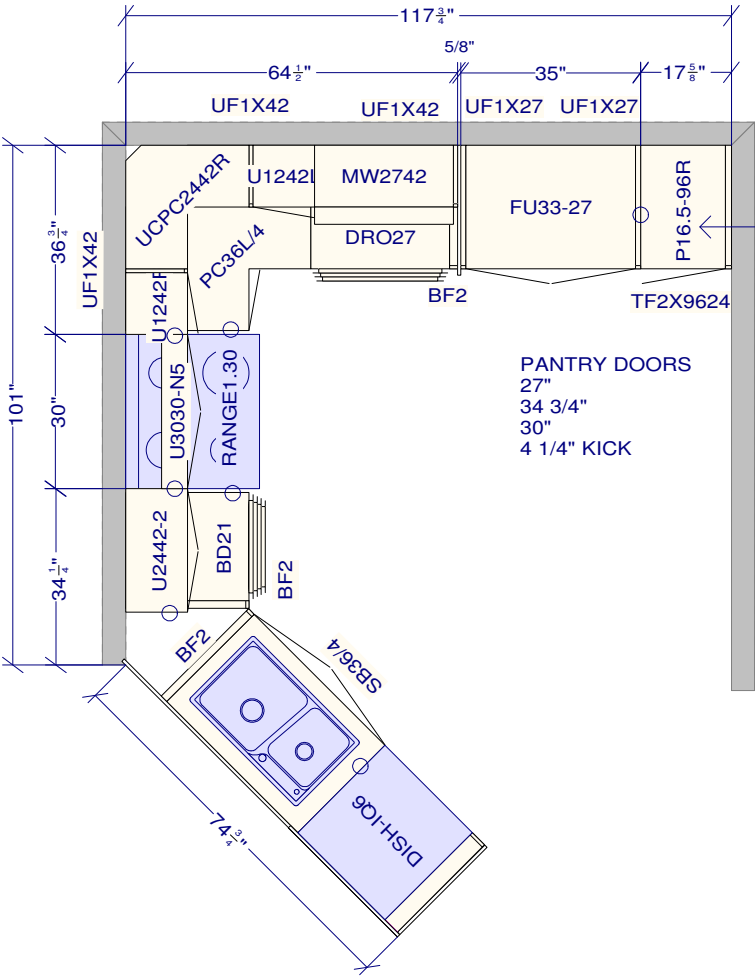

**BOTTOM DOOR
SHIP LOOSE
NO HOLES FOR
HINGES / HANDLES**

**FIXED SHELF
AT 34 1/2" HIGH**

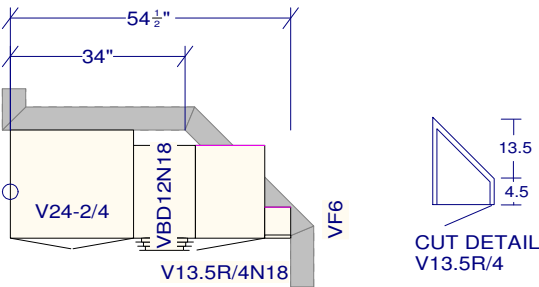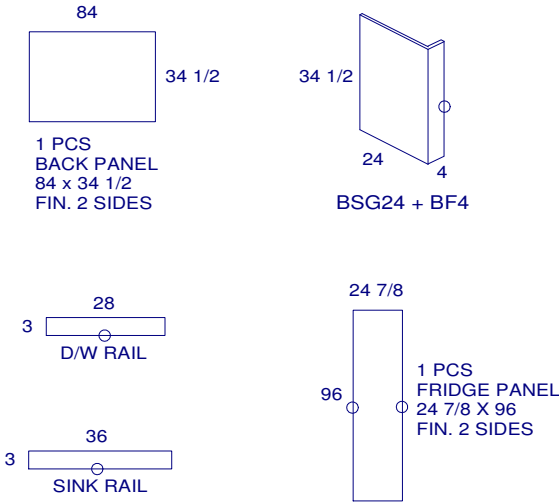

- BASEMENT BATH
- LINE 2 - MISSION WILLOW GREY
- HARDWARE - KU66
- STANDARD WHITE INTERIOR
- METAL DRAWER BOX
- 1 PCS - 5/8" KICK - FIN. BOTH ENDS
- 1 PCS - FLAT MOULDING

All dimensions _size designations given are subject to verification on job site and adjustment to fit job conditions.



This is an original design and must not be released or copied unless applicable fee has been paid or job order placed.

Designed: 2023-09-18
Printed: 2023-11-02