


DCR PHOENIX HOMES
64 WHITE TAIL RIDGE PH3

INSTALL COPY

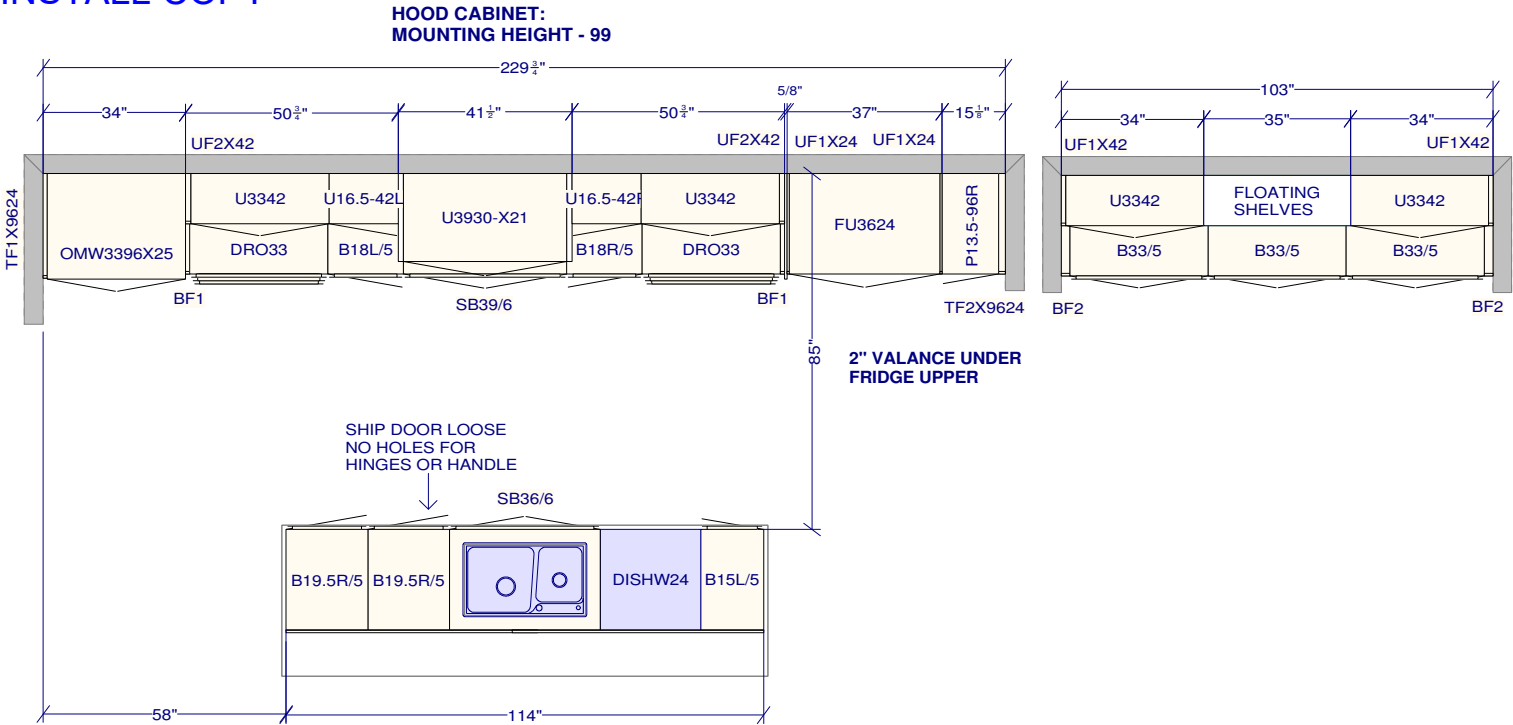

All dimensions and size designations given are subject to verification on job site and adjustment to fit job conditions.



This is an original design and must not be released or copied unless applicable fee has been paid or job order placed.

Designed: 2023-11-21
Printed: 2023-12-01

SPECTRUM KITCHENS OTTAWA

DCR PHOENIX HOMES
64 WHITE TAIL RIDGE PH3


MODEL - NEWINGTON

KITCHEN UPPERS







MOUNTING HEIGHT - 96 / 99

- LINE 3 - SOHO EBONY MDF
- HARDWARE - HU60
- STANDARD WHITE INTERIOR
- METAL DRAWER BOX
- 4 PCS - 5/8" KICK - FIN. BOTH ENDS
- 2 PCS - FLAT MOULDING
- 6 PCS - SHAKER CROWN
- 1 PCS - RECESSED VALANCE - 3" HIGH

HOOD CABINET:
MOUNTING HEIGHT - 99

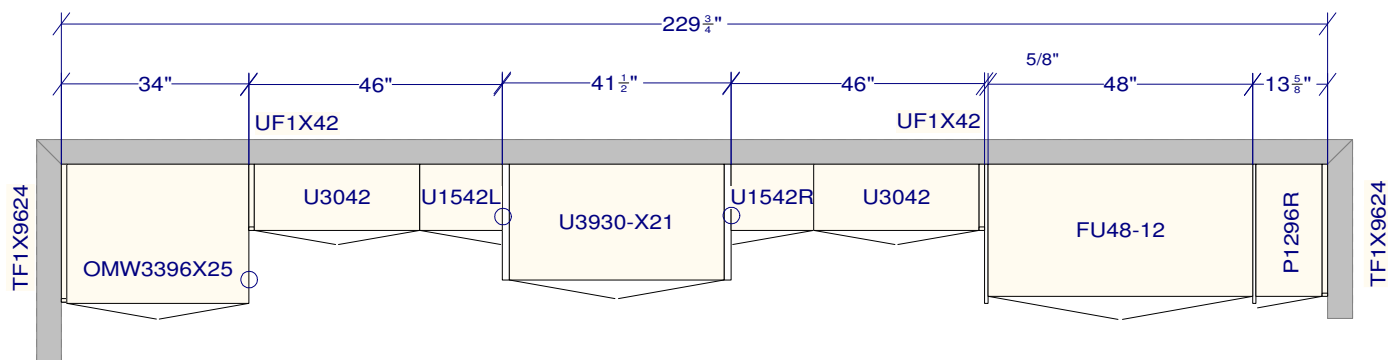

PANTRY DOORS
30"
31 3/4"
30"
4 1/4" KICK

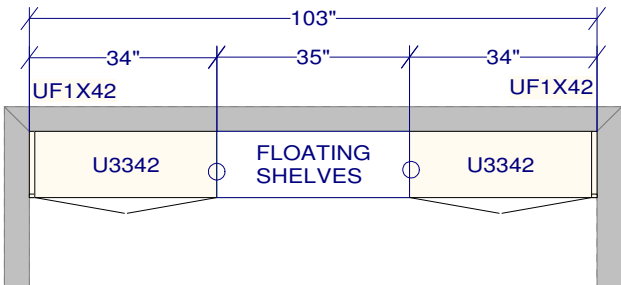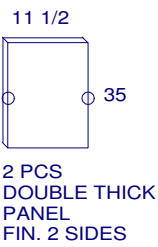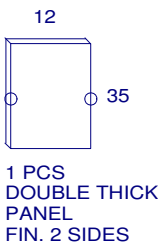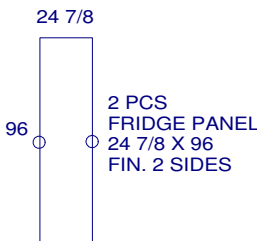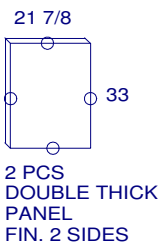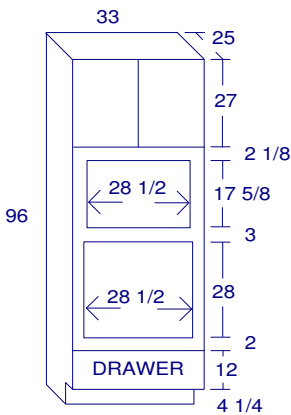

All dimensions ,size designations given are subject to verification on job site and adjustment to fit job conditions.



This is an original design and must not be released or copied unless applicable fee has been paid or job order placed.

Designed: 2023-11-21
Printed: 2023-12-01

SPECTRUM KITCHENS OTTAWA




DCR PHOENIX HOMES
64 WHITE TAIL RIDGE PH3

MODEL - NEWINGTON




KITCHEN BASES

MOUNTING HEIGHT - 96 / 99

- LINE 3 - SOHO COCONUT WHITE
- HARDWARE - HU60
- STANDARD WHITE INTERIOR
- METAL DRAWER BOX
- 5 PCS - 5/8" KICK - FIN. BOTH ENDS
- 2 PCS - 90 DEG. CORNER MOULD
- 1 PCS - T-MOULD
- 6 PCS - FLAT MOULDING

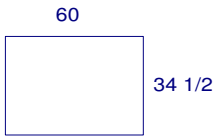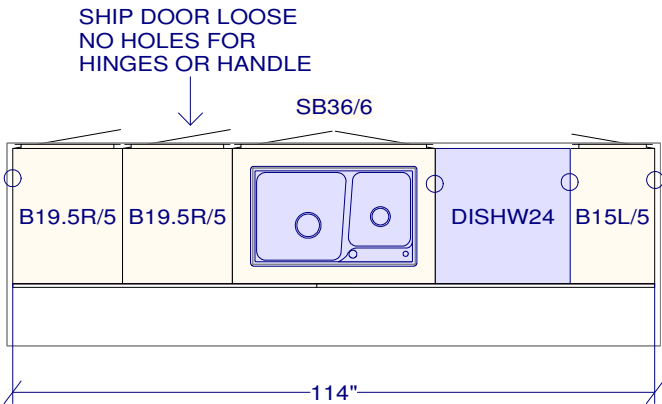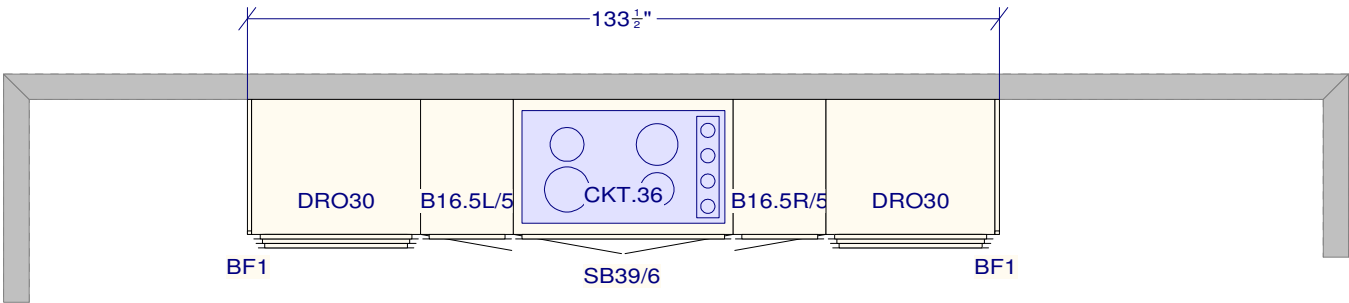

2 PCS
BACK PANEL
60 x 34 1/2
FIN. 2 SIDES

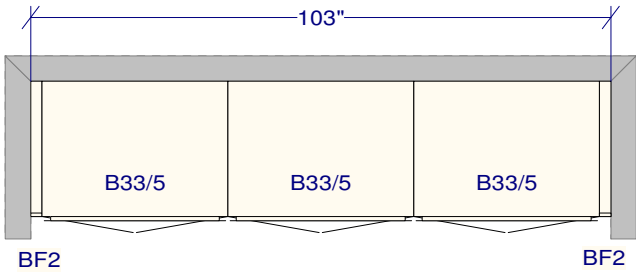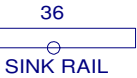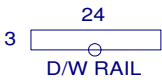

All dimensions _size designations given are subject to verification on job site and adjustment to fit job conditions.



This is an original design and must not be released or copied unless applicable fee has been paid or job order placed.

Designed: 2023-11-21
Printed: 2023-12-01

SPECTRUM KITCHENS OTTAWA

DCR PHOENIX HOMES
64 WHITE TAIL RIDGE PH3

MODEL - NEWINGTON

VANITIES / MUDROOM

VANITIES

LINE 2 - MISSION MATTE BLACK


HARDWARE - HU60

STANDARD WHITE INTERIOR


METAL DRAWER BOX

4 PCS - 5/8" KICK - FIN. BOTH ENDS


5 PCS - FLAT MOULDING

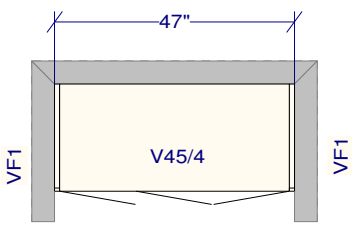


POWDER ROOM

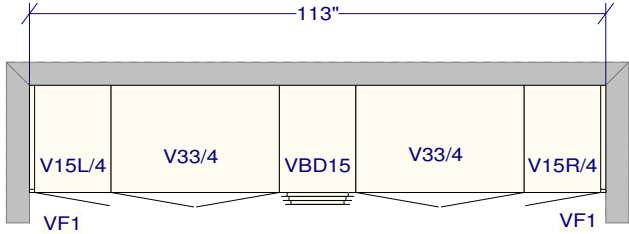


MAIN (JACK & JILL)

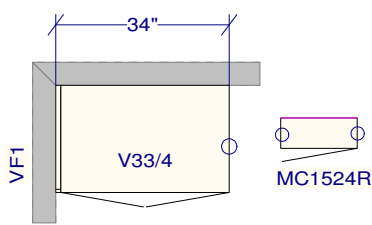


BED 4 ENSUITE

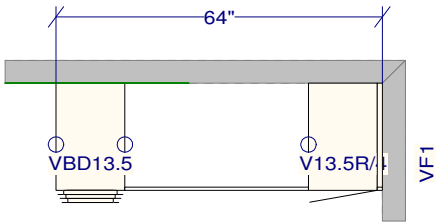


IN-LAW SUITE

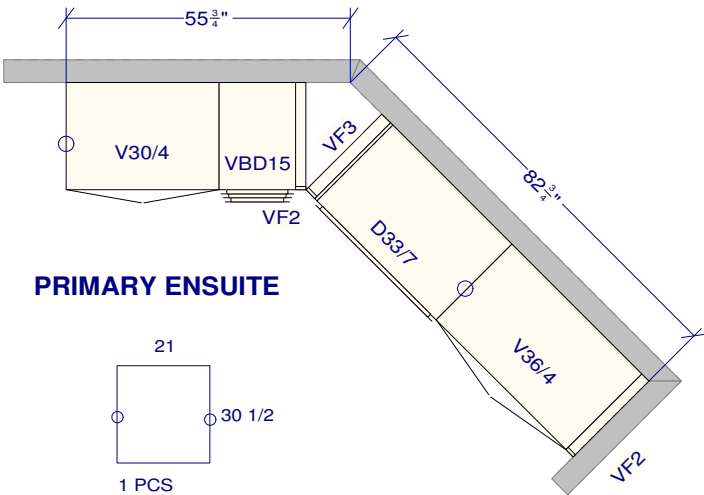


PRIMARY ENSUITE

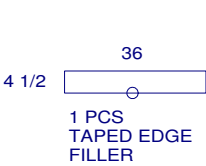


1 PCS
TAPED EDGE
FILLER

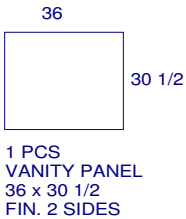


1 PCS
VANITY PANEL
36 x 30 1/2
FIN. 2 SIDES

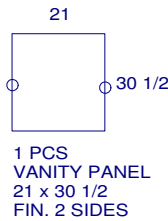


1 PCS
VANITY PANEL
21 x 30 1/2
FIN. 2 SIDES

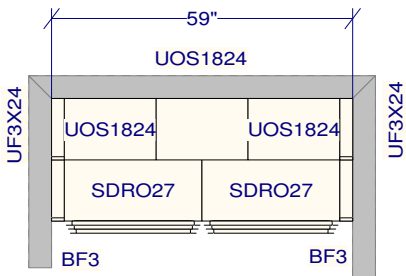

MUD ROOM

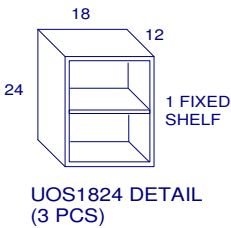

UOS1824 DETAIL
(3 PCS)

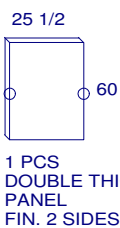

1 PCS
DOUBLE THICK
PANEL
FIN. 2 SIDES

MUDROOM

LINE 2 - MISSION WHITE SATIN

HARDWARE - HU60

STANDARD WHITE INTERIOR

METAL DRAWER BOX

2 PCS - 5/8" KICK - FIN. BOTH ENDS

1 PCS - FLAT MOULDING

All dimensions ,size designations
given are subject to verification on
job site and adjustment to fit job
conditions.



This is an original design and must
not be released or copied unless
applicable fee has been paid or job
order placed.

Designed: 2023-11-21
Printed: 2023-12-01