


INSTALLATION COPY

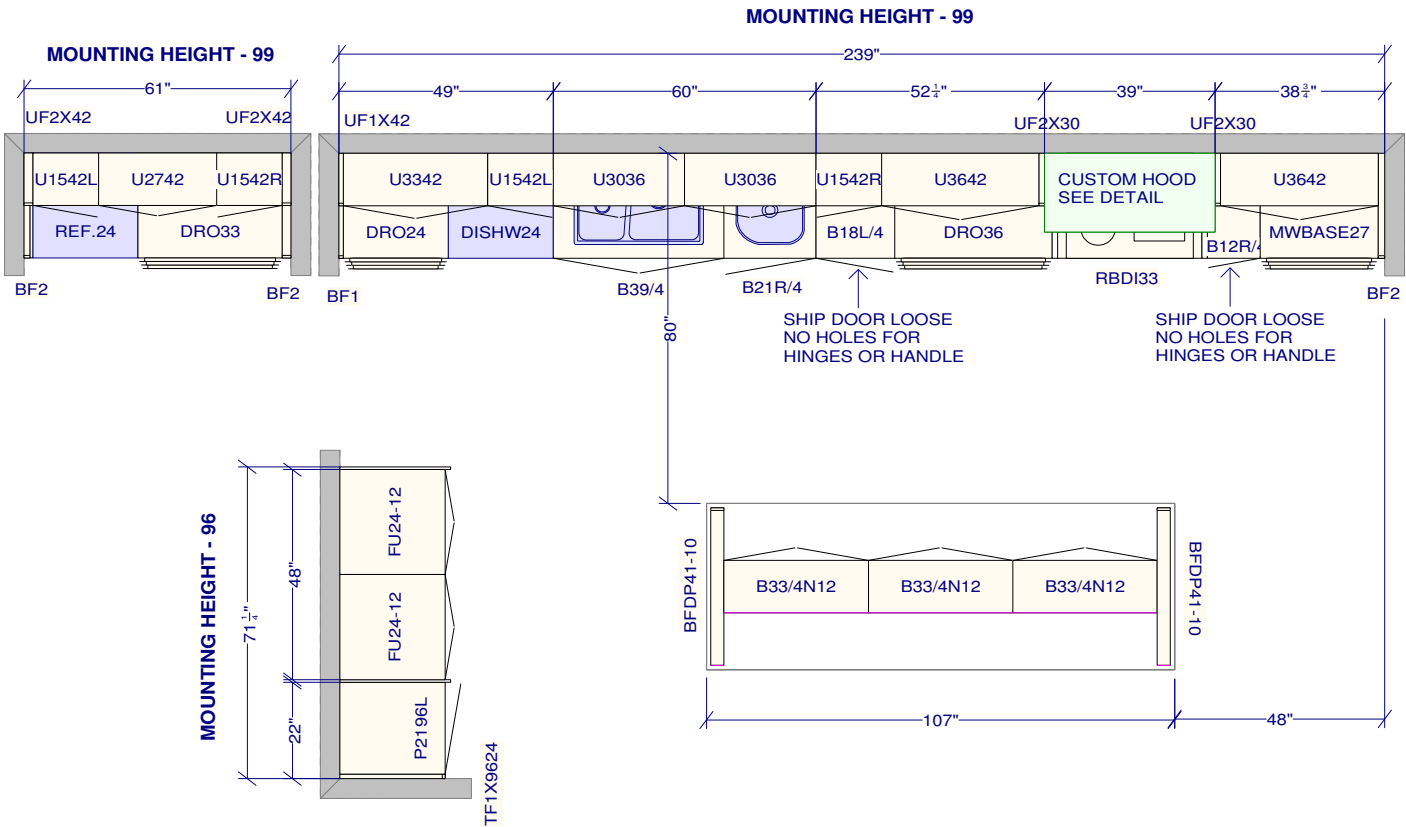

All dimensions ,size designations given are subject to verification on job site and adjustment to fit job conditions.

This is an original design and must not be released or copied unless applicable fee has been paid or job order placed.


Designed: 2024-01-25
Printed: 2024-01-30

SPECTRUM KITCHENS OTTAWA


DCR PHOENIX HOMES
272 PATHWAYS PH2

MODEL - MADISON


VANITIES

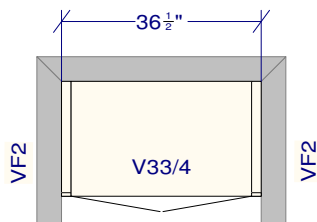


- POWDER
- LINE 3 - SOHO WHITE MDF
- HARDWARE - HU60
- STANDARD WHITE INTERIOR
- METAL DRAWER BOX
- SOFT CLOSING HINGES
- 1 PCS - 5/8" KICK - FIN. BOTH ENDS
- 1 PCS - FLAT MOULDING

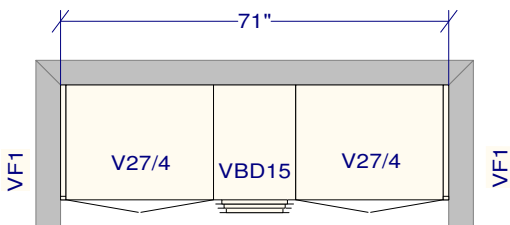

- JACK AND JILL
- LINE 2 - MISSION MATTE BLACK
- HARDWARE - HU60
- STANDARD WHITE INTERIOR
- METAL DRAWER BOX
- 1 PCS - 5/8" KICK - FIN. BOTH ENDS
- 1 PCS - FLAT MOULDING

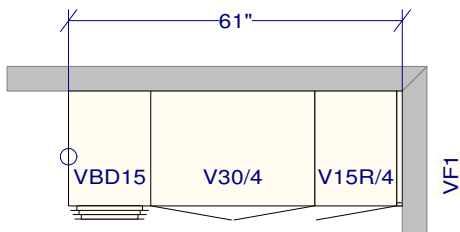

- MASTER ENSUITE
- LINE 3 - SOHO EBONY MDF
- HARDWARE - HU60
- STANDARD WHITE INTERIOR
- METAL DRAWER BOX
- 1 PCS - 5/8" KICK - FIN. BOTH ENDS
- 1 PCS - FLAT MOULDING

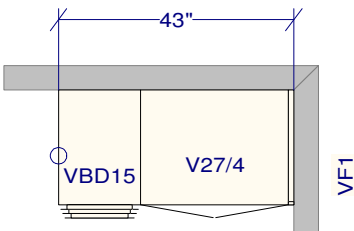

- MAIN BATH
- LINE 2 - MISSION MATTE BLACK
- HARDWARE - HU60
- STANDARD WHITE INTERIOR
- METAL DRAWER BOX
- 1 PCS - 5/8" KICK - FIN. BOTH ENDS
- 1 PCS - FLAT MOULDING

All dimensions ,size designations given are subject to verification on job site and adjustment to fit job conditions.

This is an original design and must not be released or copied unless applicable fee has been paid or job order placed.

Designed: 2024-01-25
Printed: 2024-01-30