

DCR PHOENIX HOMES

DIAMONDDVIEW 3 -
LOT# 83

NEWINGTON (Left)
CHEF'S KITCHEN

MOUNTING HT: 87" & 102"

STACKED UPPERS
30"H & 18"H

JAN. 23/24

CABINETS - CARTIER LINE 1 & 2

HARDWARE - STD & 1ST UPGRADE

STANDARD WHITE INTERIOR

METAL DRAWER BOX

4 PCS - 5/8" KICK - FIN. BOTH ENDS


2 PCS - 90 DEG. CORNER MOULD

1 PCS - T-MOULD

5 PCS - FLAT MOULDING

RECESSED LIGHT VALANCE

6" FURRING & FLAT STOCK TO CEILING

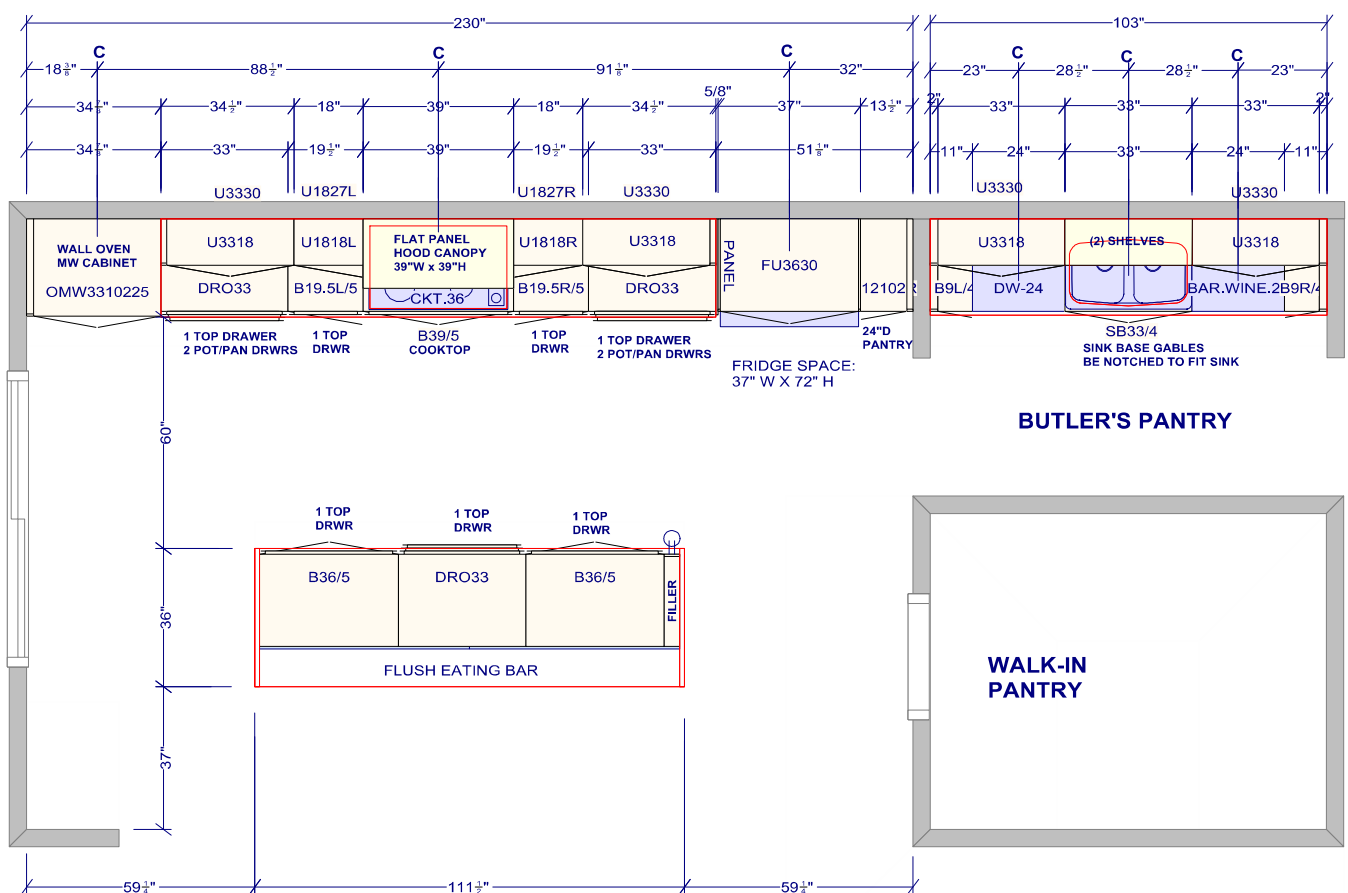


All dimensions _size designations given are subject to verification on job site and adjustment to fit job conditions.



This is an original design and must not be released or copied unless applicable fee has been paid or job order placed.

Designed: 11/6/2023
Printed: 1/23/2024

DS
YK

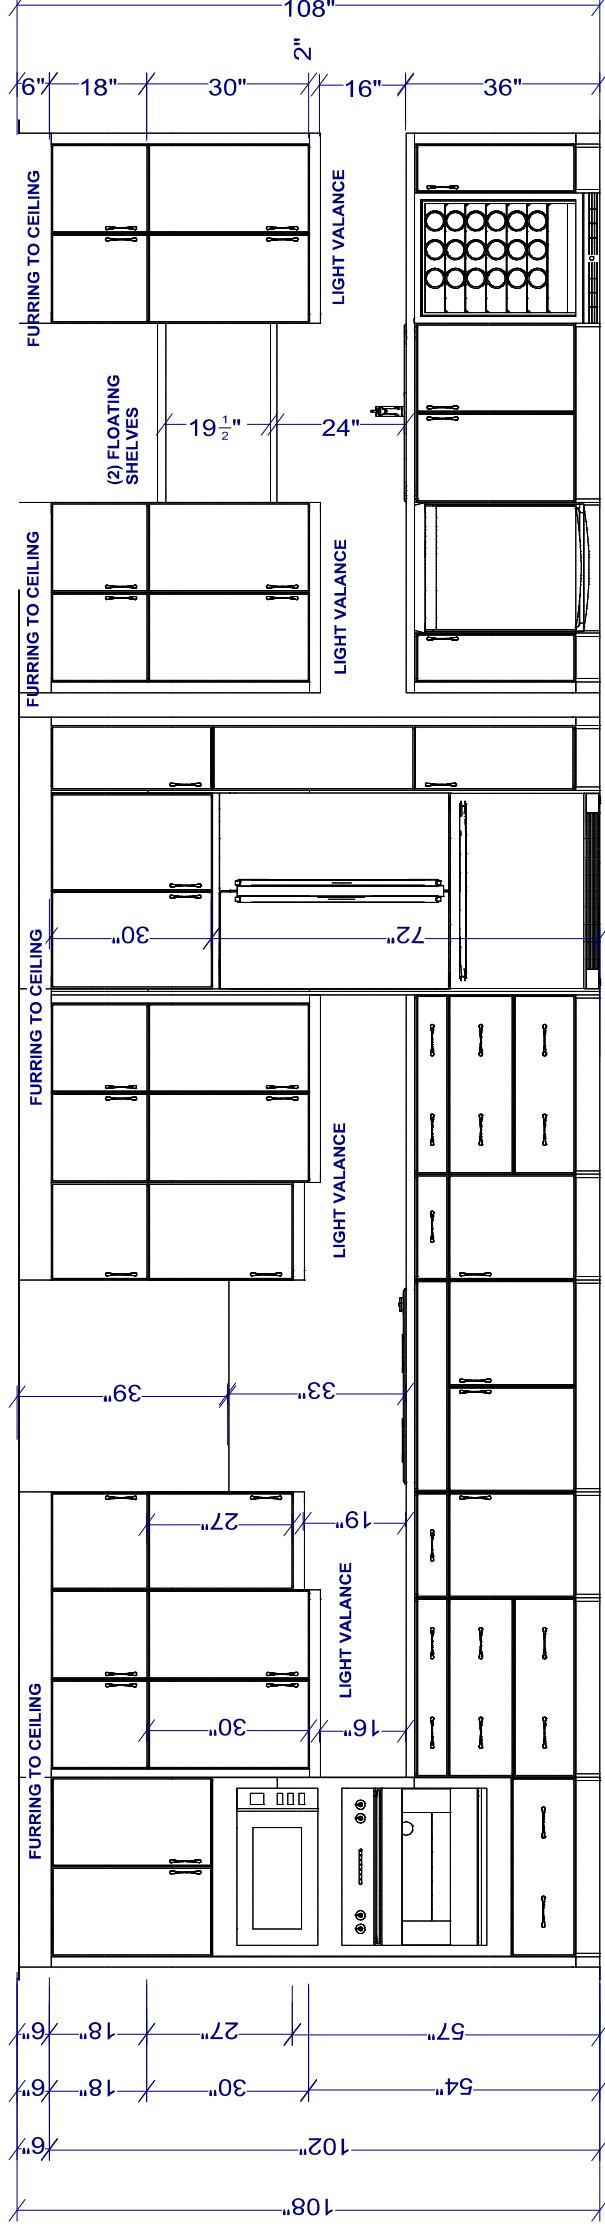

COOKTOP / FRIDGE / WALL OVEN-MW ELEVATION

BUTLER PANTRY ELEVATION

All dimensions size designations given are subject to verification on job site and adjustment to fit job conditions.



This is an original design and must not be released or copied unless applicable fee has been paid or job order placed.


Designed: 11/6/2023
Printed: 11/8/2023



DV3 LOT 83 - KITCHEN - NOV 6

El 1

Drawing #: 1	No Scale.
--------------	-----------

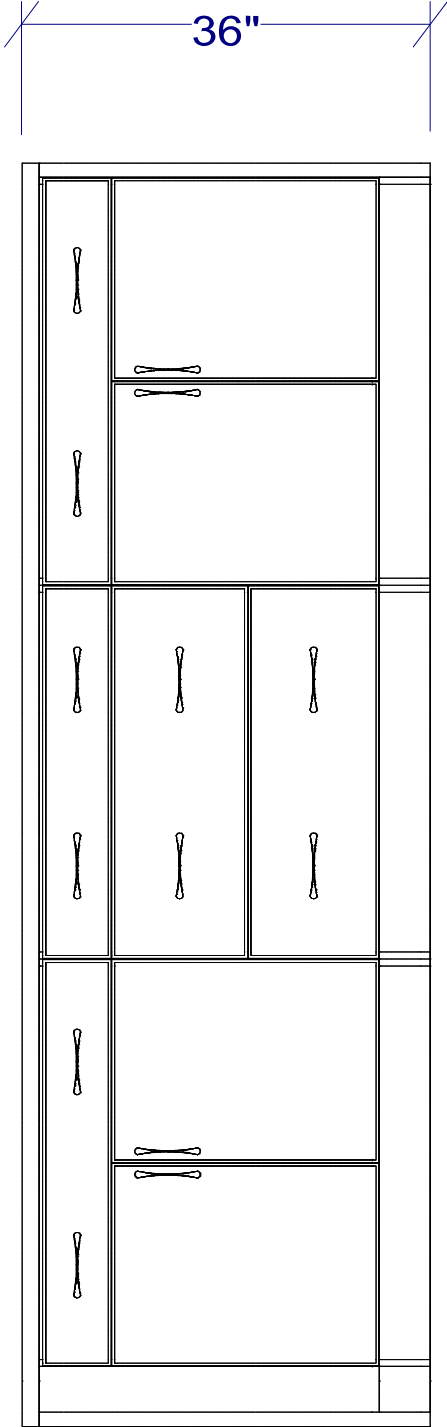

ISLAND ELEVATION


All dimensions _size designations given are subject to verification on job site and adjustment to fit job conditions.		This is an original design and must not be released or copied unless applicable fee has been paid or job order placed.	Designed: 11/6/2023 Printed: 1/23/2024
			
DV3 LOT 83 - KITCHEN - NOV 6		EI 3	Drawing #: 1 No Scale.

DCR PHOENIX HOMES


LINE 1 & 2

- DIAMONDVIEW 3 - LOT# 83
- NEWINGTON (GARAGE LEFT)
- 5 BEDROOM
- VANITIES
- HARDWARE - STD & 1ST UPGRADE
- STANDARD WHITE INTERIOR
- METAL DRAWER BOX
- 6 PCS - 5/8" KICK - FIN. BOTH ENDS
- 6 PCS - FLAT MOULDING


NOV. 6/23

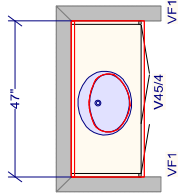


POWDER ROOM

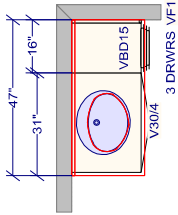


IN LAW - ENSUITE

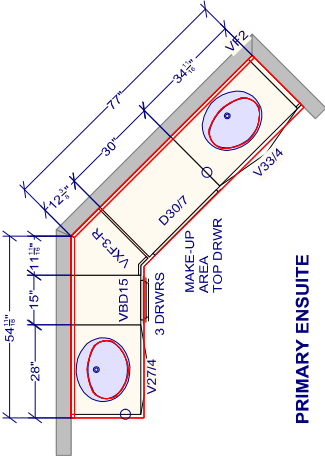

PRIMARY ENSUITE

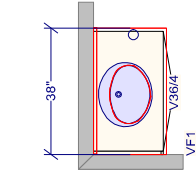

BEDROOM 4 ENSUITE

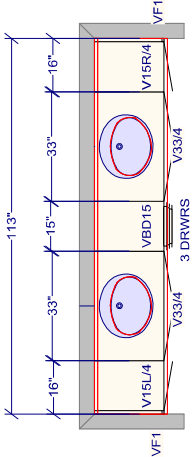

BEDROOM 5 - JACK & JILL ENSUITE


All dimensions _size designations given are subject to verification on job site and adjustment to fit job conditions.



This is an original design and must not be released or copied unless applicable fee has been paid or job order placed.

Designed: 11/6/2023
Printed: 11/13/2023



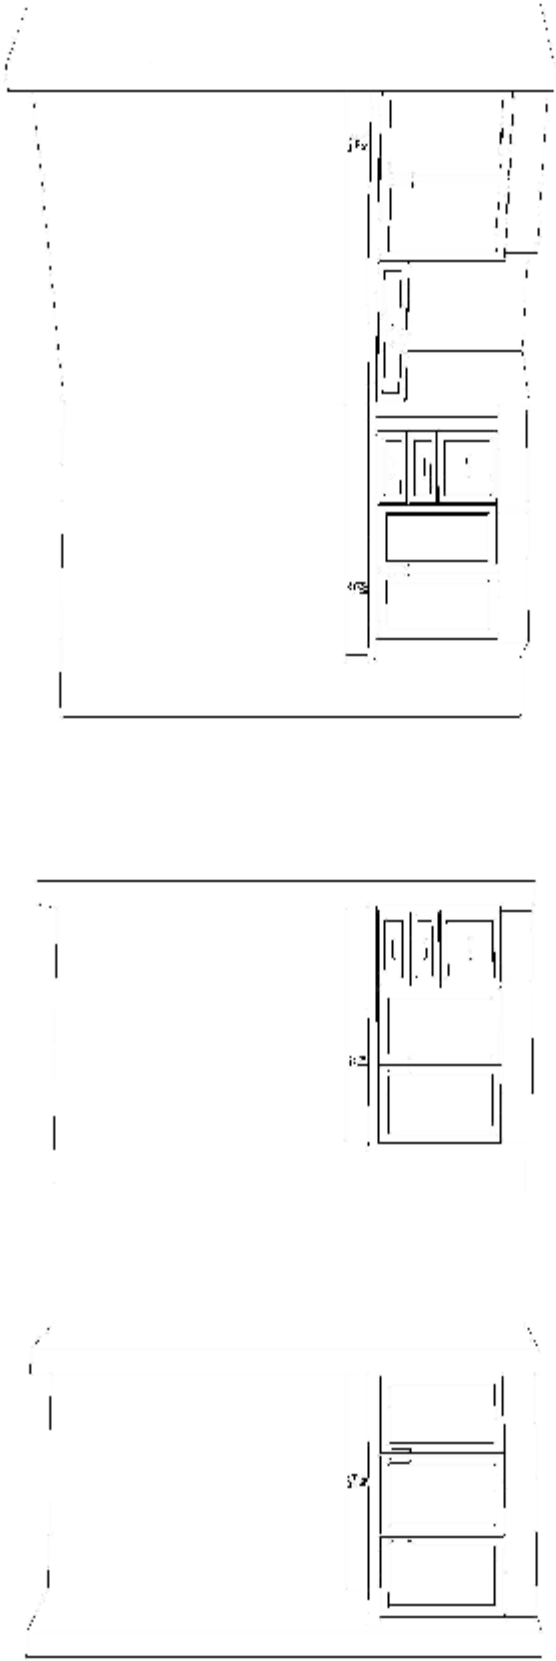


POWDER ROOM

IN LAW ENSUITE

PRIMARY ENSUITE

Note: This drawing is an artistic interpretation of the general appearance of the design. It is not meant to be an exact rendition.		Designed: 11/6/2023 Printed: 11/13/2023	
		YK DS MM	
DV3 LOT 83 - VANITIES - NOV 6	All	Drawing #: 1	

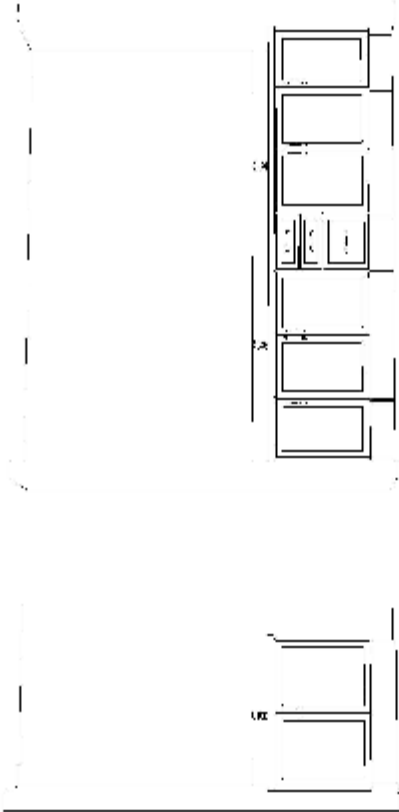

BEDROOM 4 ENSUITE

JACK & JILL

Note: This drawing is an artistic interpretation of the general appearance of the design. It is not meant to be an exact rendition.		Designed: 11/6/2023 Printed: 11/13/2023	
			
		DV3 LOT 83 - VANITIES - NOV 6	Drawing #: 1