

DCR PHOENIX HOMES

LOT # 352

SITE - PATHWAYS PHASE 2

MODEL - BELFAST (GARAGE LEFT)

KITCHEN / VANITIES


MOUNTING HEIGHT - 96"


42"H UPPERS

1" FILL TO BULKHEAD


** BULKHEAD @ 97"
FROM FINISHED FLOOR

APR. 26/24

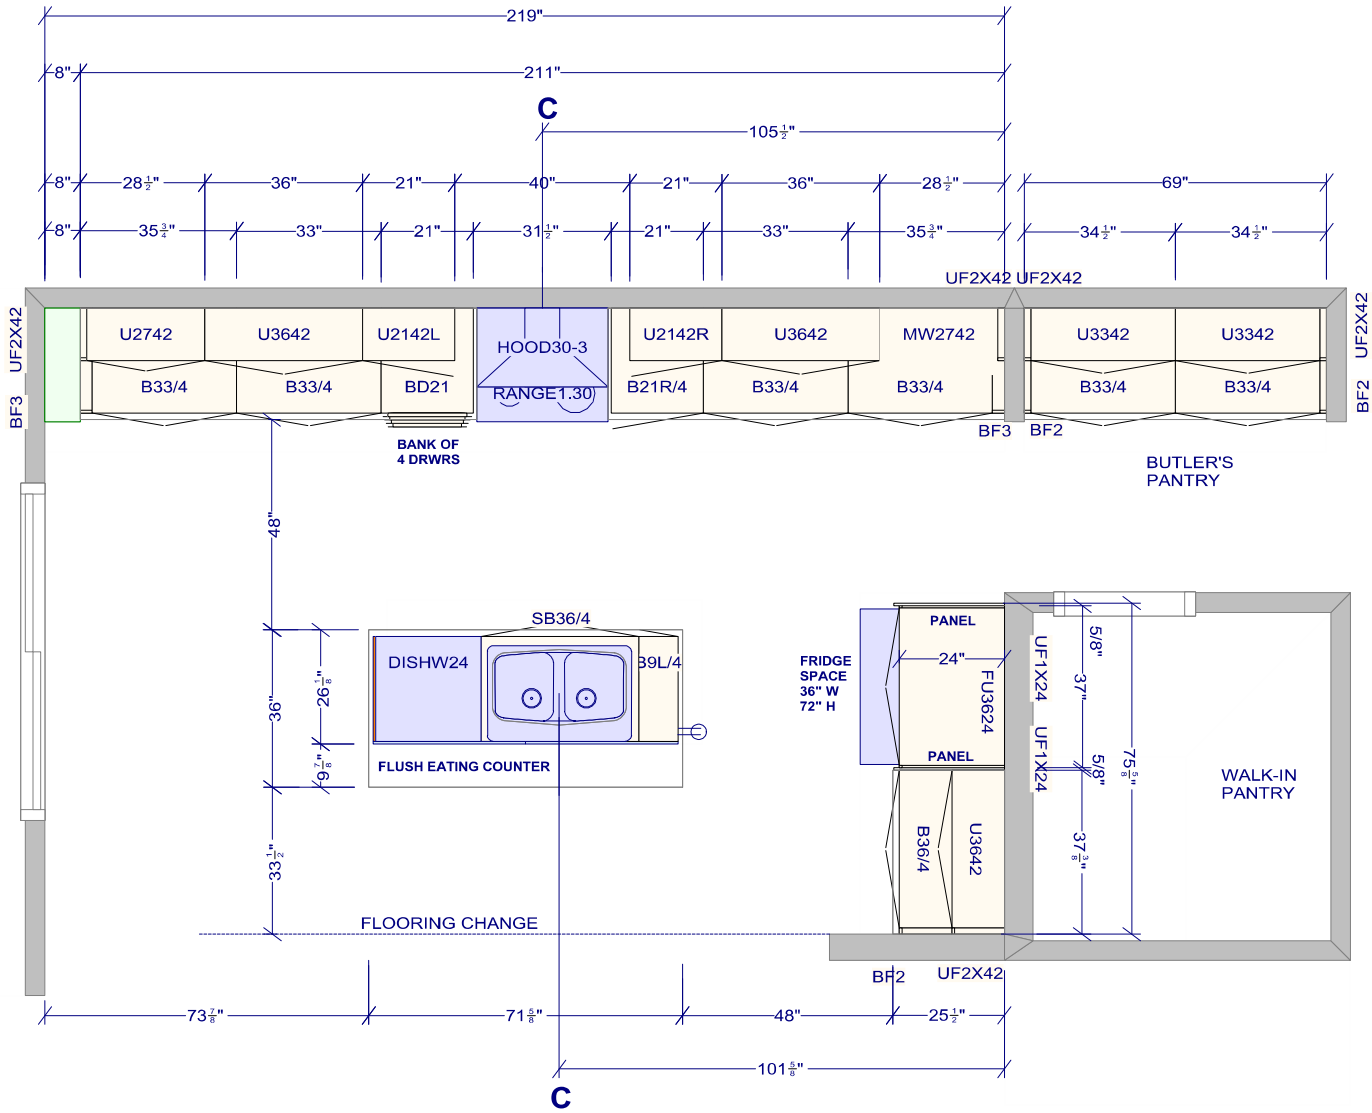

 All dimensions .size designations given are subject to verification on job site and adjustment to fit job conditions.		This is an original design and must not be released or copied unless applicable fee has been paid or job order placed.	Designed: 4/26/2024 Printed: 4/26/2024	
				
PW2-352 - BELFAST - Kitchen (Left) - APR 26 2024			All	Drawing #: 1 No Scale.


BULKHEAD BY OTHER

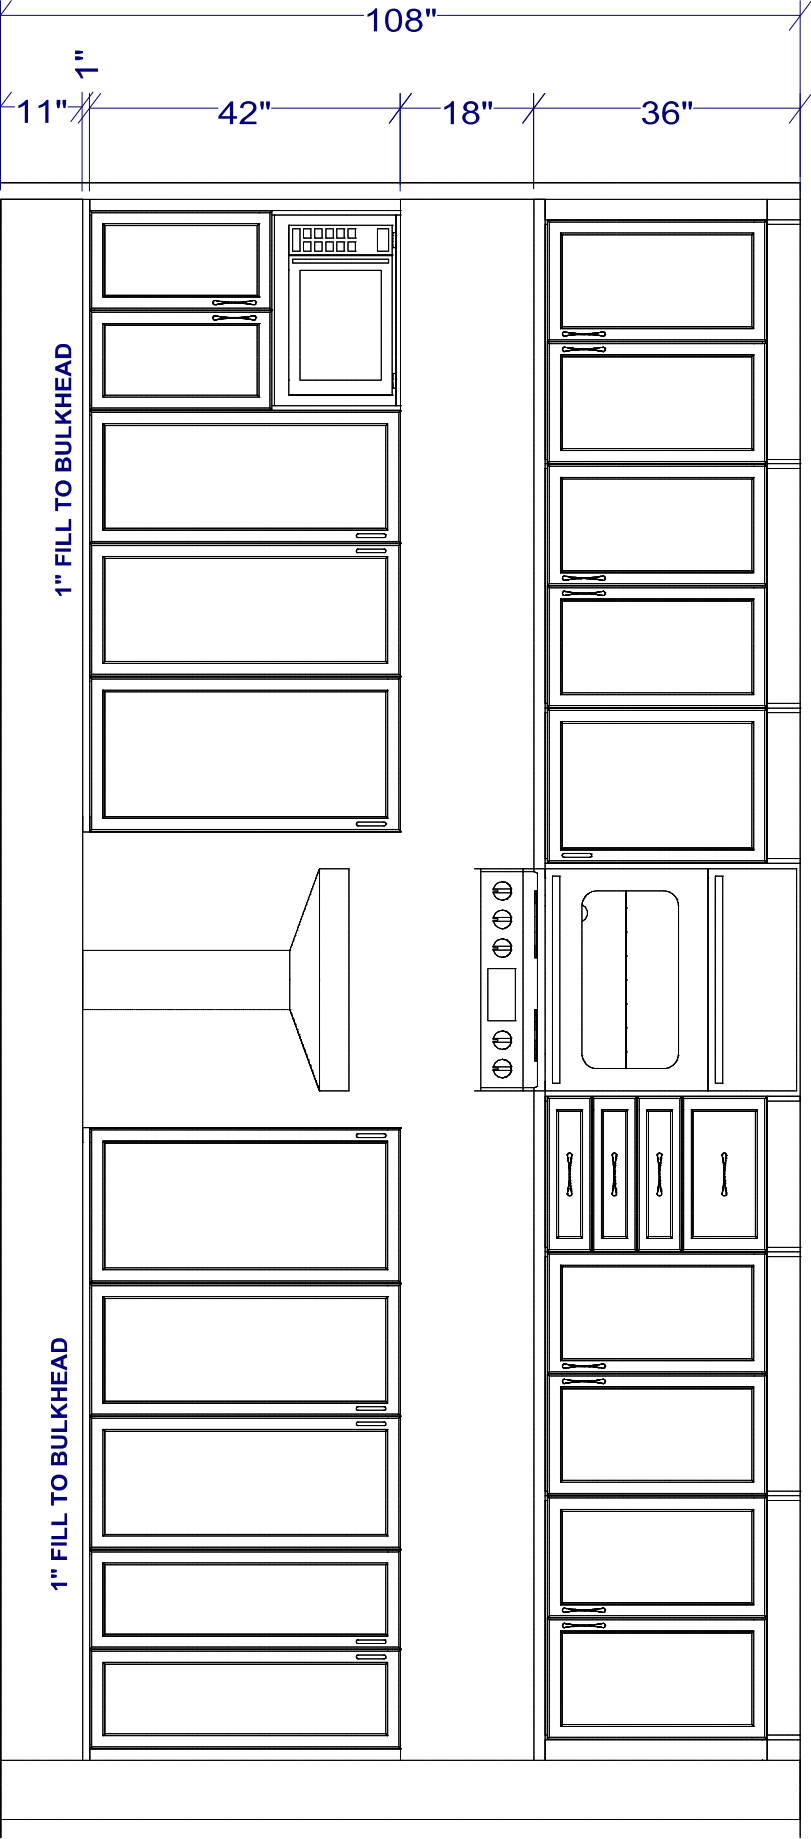

ELEVATION - RANGE WALL

All dimensions _size designations given are subject to verification on job site and adjustment to fit job conditions.		This is an original design and must not be released or copied unless applicable fee has been paid or job order placed.	Designed: 4/26/2024 Printed: 4/26/2024
			
PW2-352 - BELFAST - Kitchen (Left) - APR 26 2024		EI 1	Drawing #: 1 No Scale.


BULKHEAD BY OTHER

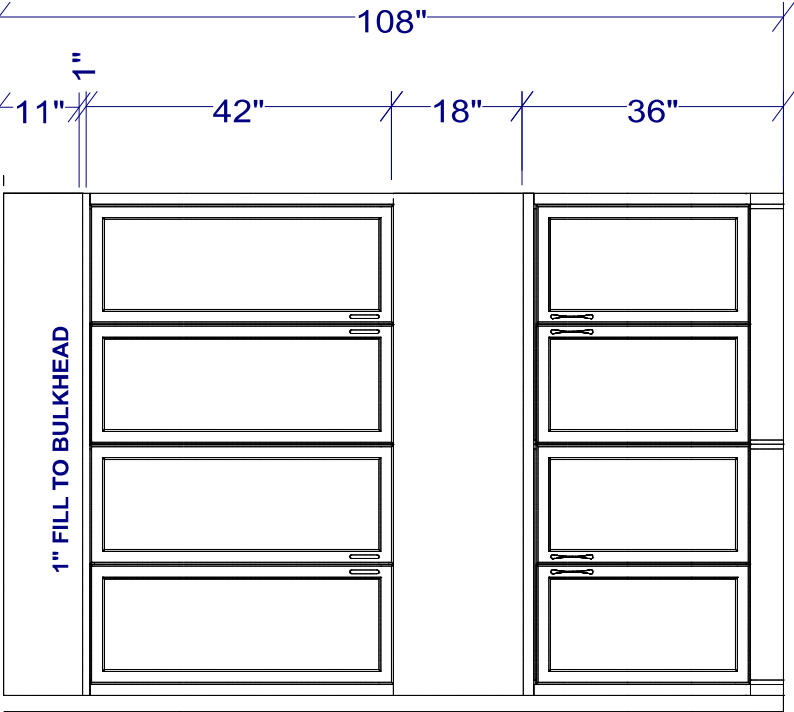

ELEVATION - BUTLER PANTRY


All dimensions _size designations given are subject to verification on job site and adjustment to fit job conditions.		This is an original design and must not be released or copied unless applicable fee has been paid or job order placed.	Designed: 4/26/2024 Printed: 4/26/2024
PW2-352 - BELFAST - Kitchen (Left) - APR 26 2024			
PW2-352 - BELFAST - Kitchen (Left) - APR 26 2024		EI 2	Drawing #: 1 No Scale.

BULKHEAD BY OTHER

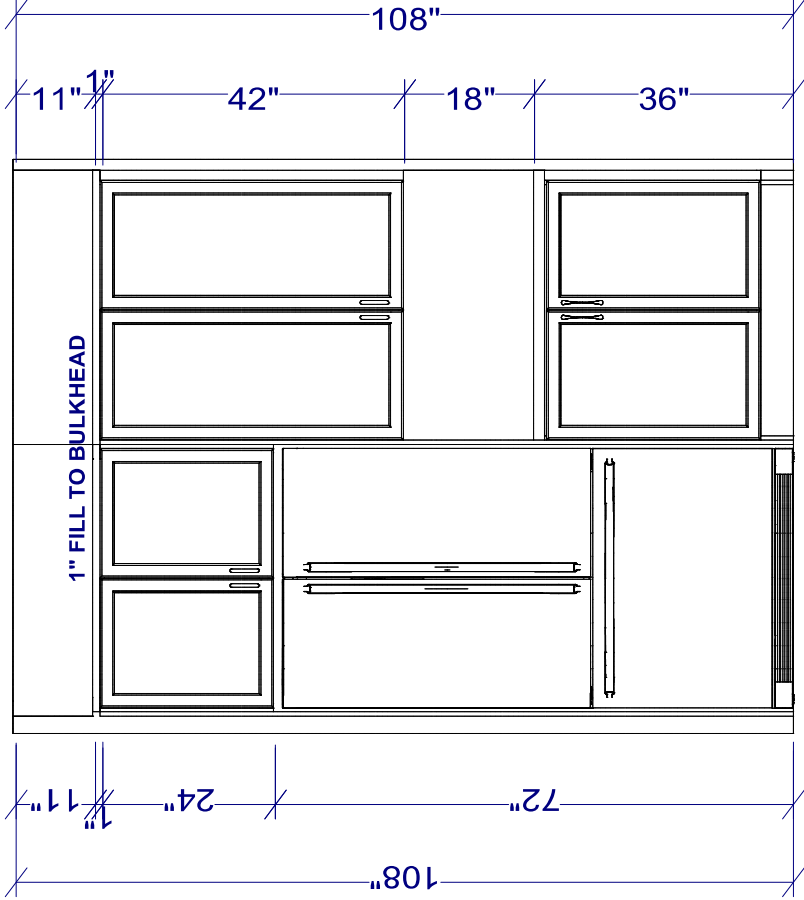


ELEVATION - FRIDGE WALL

All dimensions _size designations given are subject to verification on job site and adjustment to fit job conditions.		This is an original design and must not be released or copied unless applicable fee has been paid or job order placed.	Designed: 4/26/2024 Printed: 4/26/2024
PW2-352 - BELFAST - Kitchen (Left) - APR 26 2024			
PW2-352 - BELFAST - Kitchen (Left) - APR 26 2024		EI 3	Drawing #: 1 No Scale.

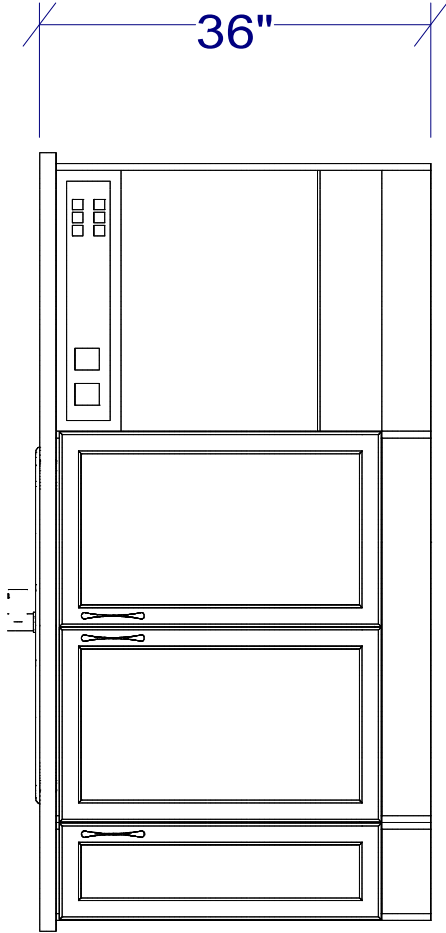

ELEVATION - ISLAND

All dimensions _size designations given are subject to verification on job site and adjustment to fit job conditions.		This is an original design and must not be released or copied unless applicable fee has been paid or job order placed.	Designed: 4/26/2024 Printed: 4/26/2024
			
PW2-352 - BELFAST - Kitchen (Left) - APR 26 2024		EI 4	Drawing #: 1 No Scale.

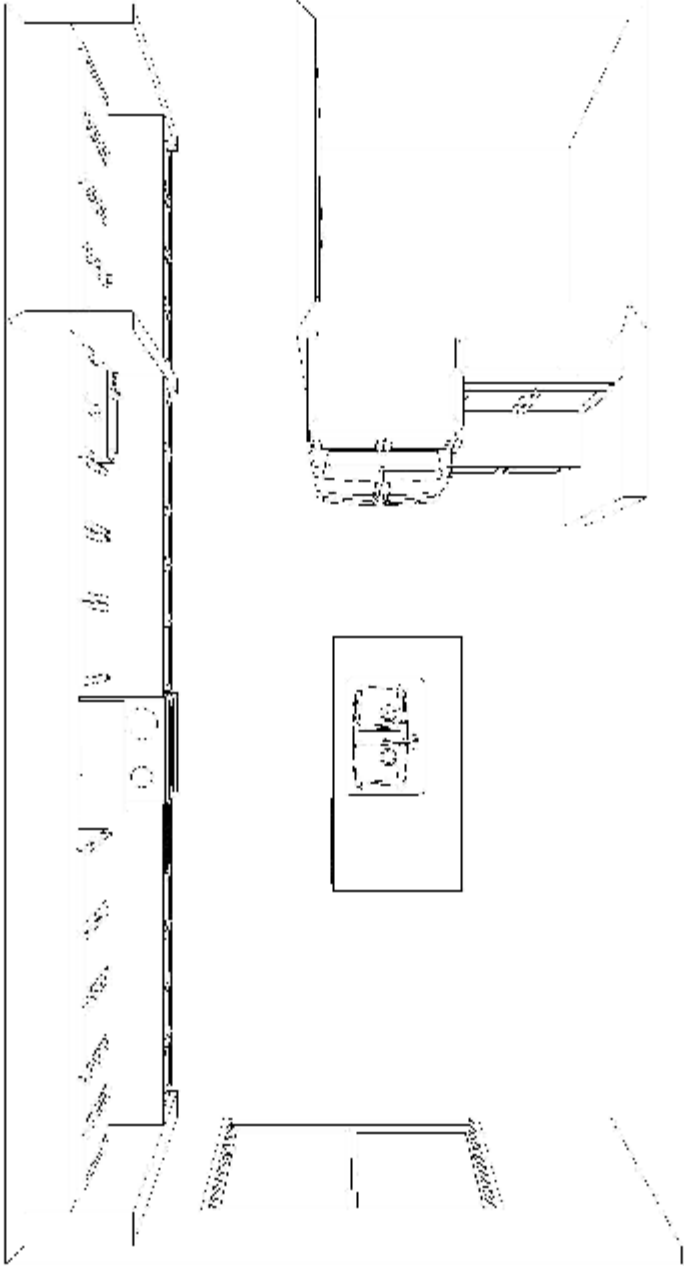


Note: This drawing is an artistic interpretation of the general appearance of the design. It is not meant to be an exact rendition.



DS
A G C K

Designed: 4/26/2024
Printed: 4/26/2024

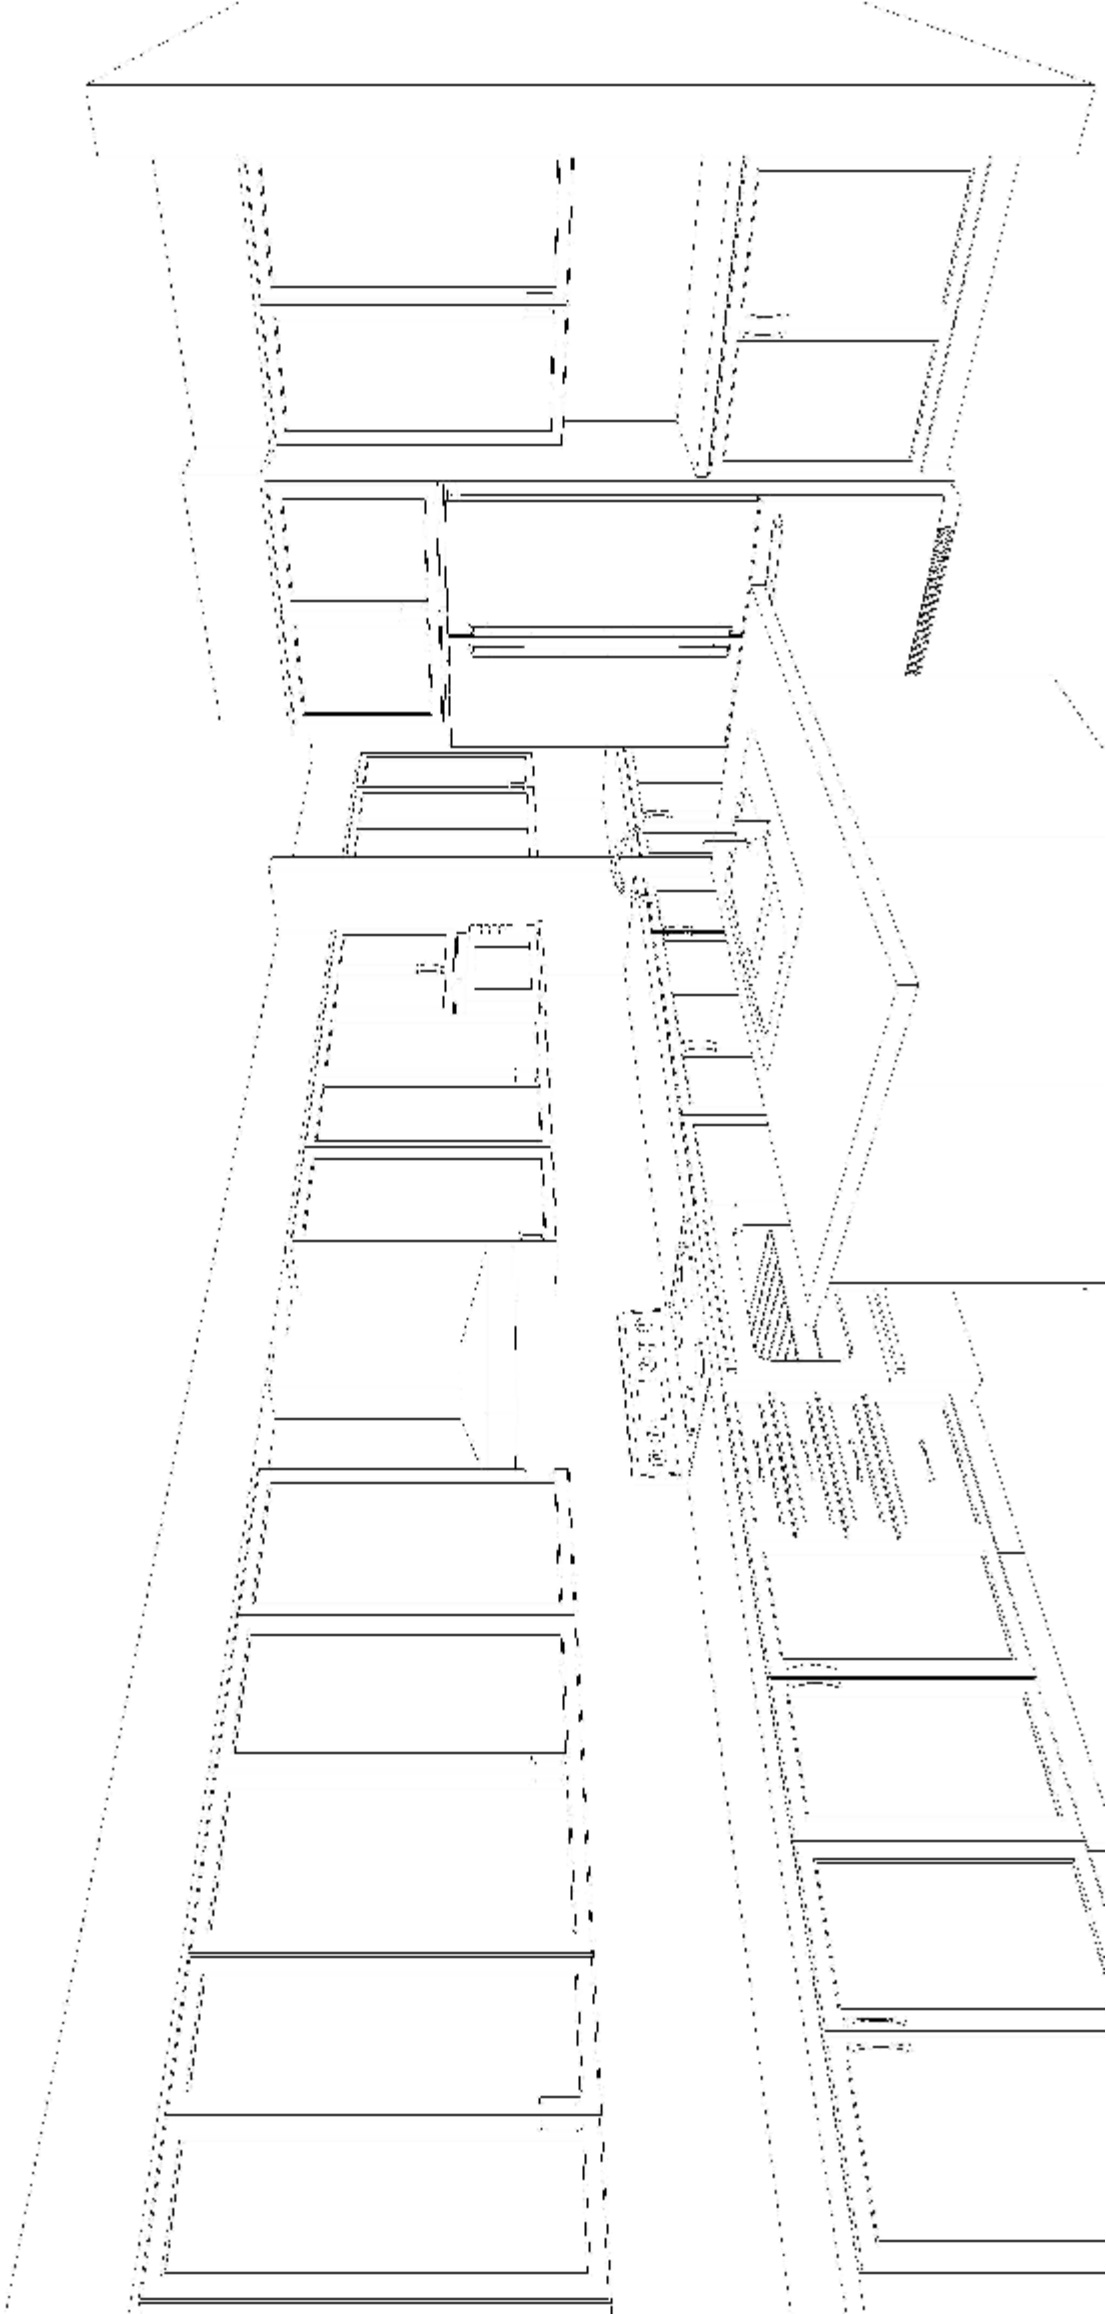

Note: This drawing is an artistic interpretation of the general appearance of the design. It is not meant to be an exact rendition.



DS
A G C K


Designed: 4/26/2024
Printed: 4/26/2024

All

APR 26

Drawing #: 1

PW2-352 - BELFAST - Kitchen (Left) -

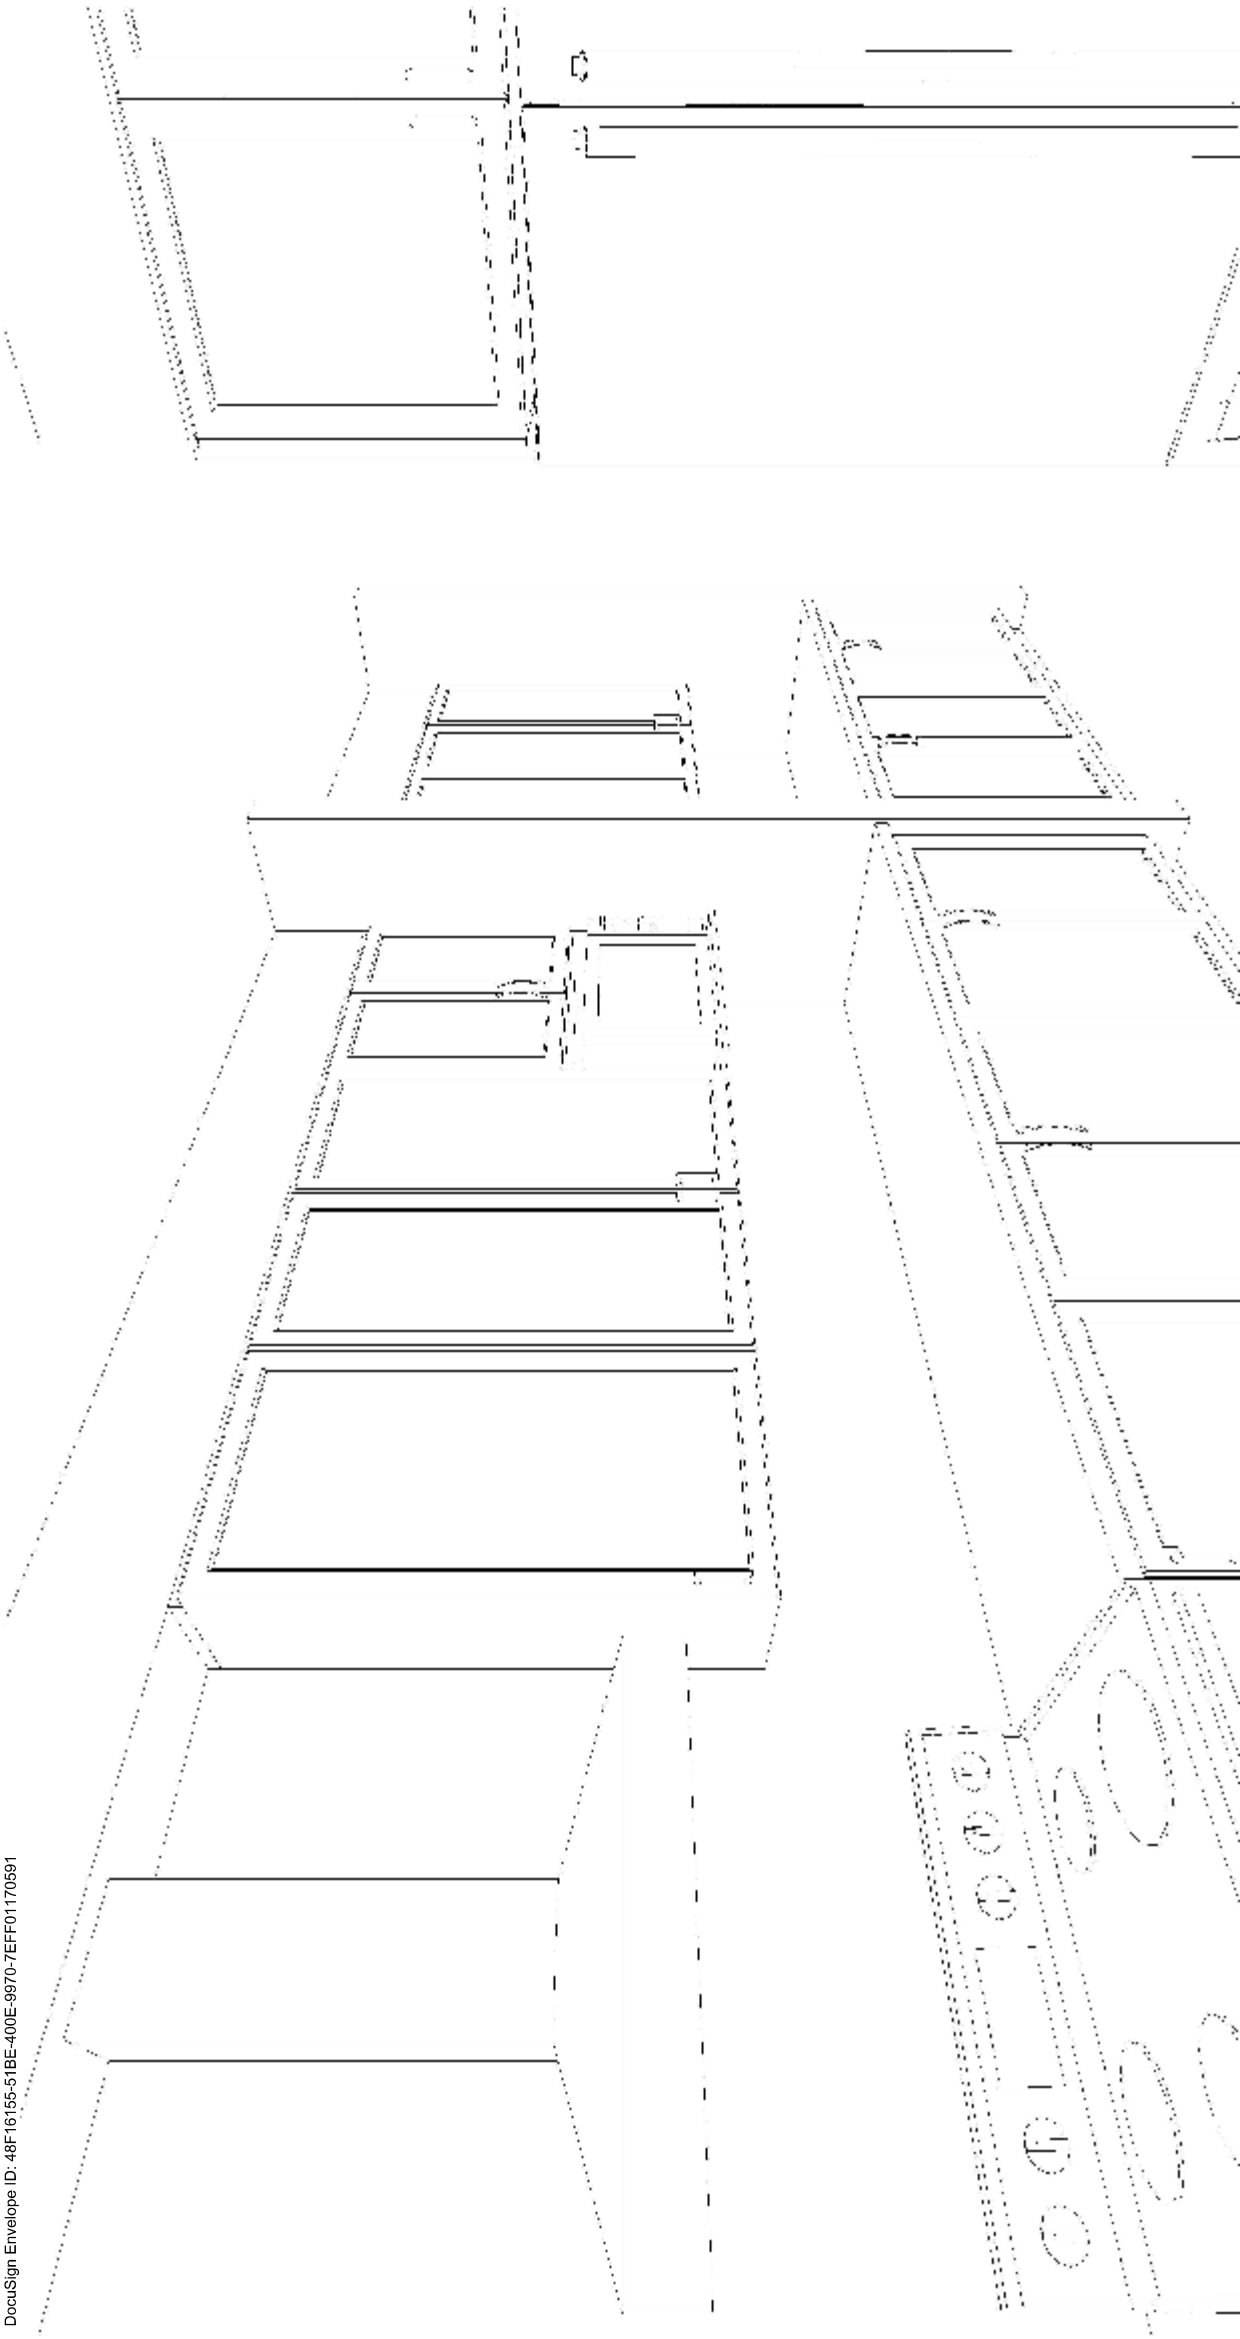


Note: This drawing is an artistic interpretation of the general appearance of the design. It is not meant to be an exact rendition.



Designed: 4/26/2024
Printed: 4/26/2024

AS
AGK

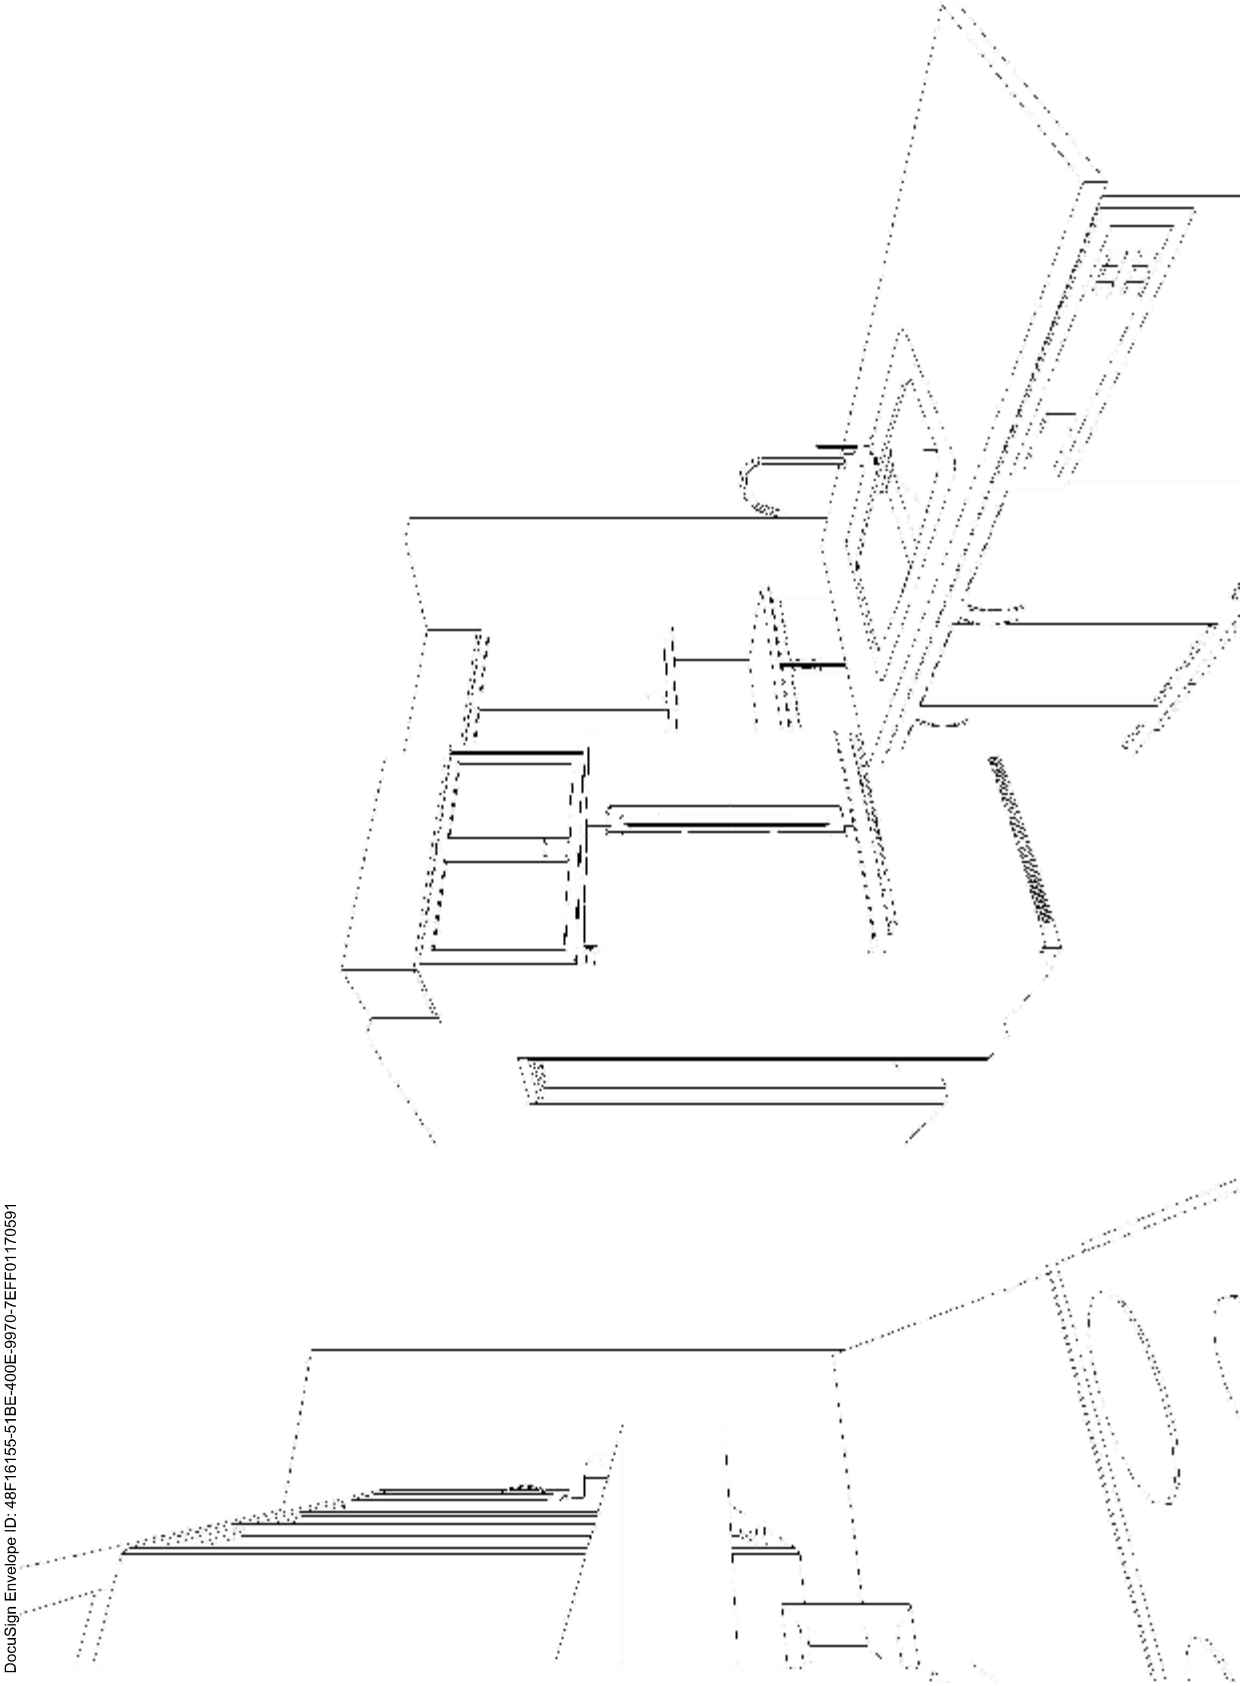


Note: This drawing is an artistic interpretation of the general appearance of the design. It is not meant to be an exact rendition.



AS
AGK

Designed: 4/26/2024
Printed: 4/26/2024

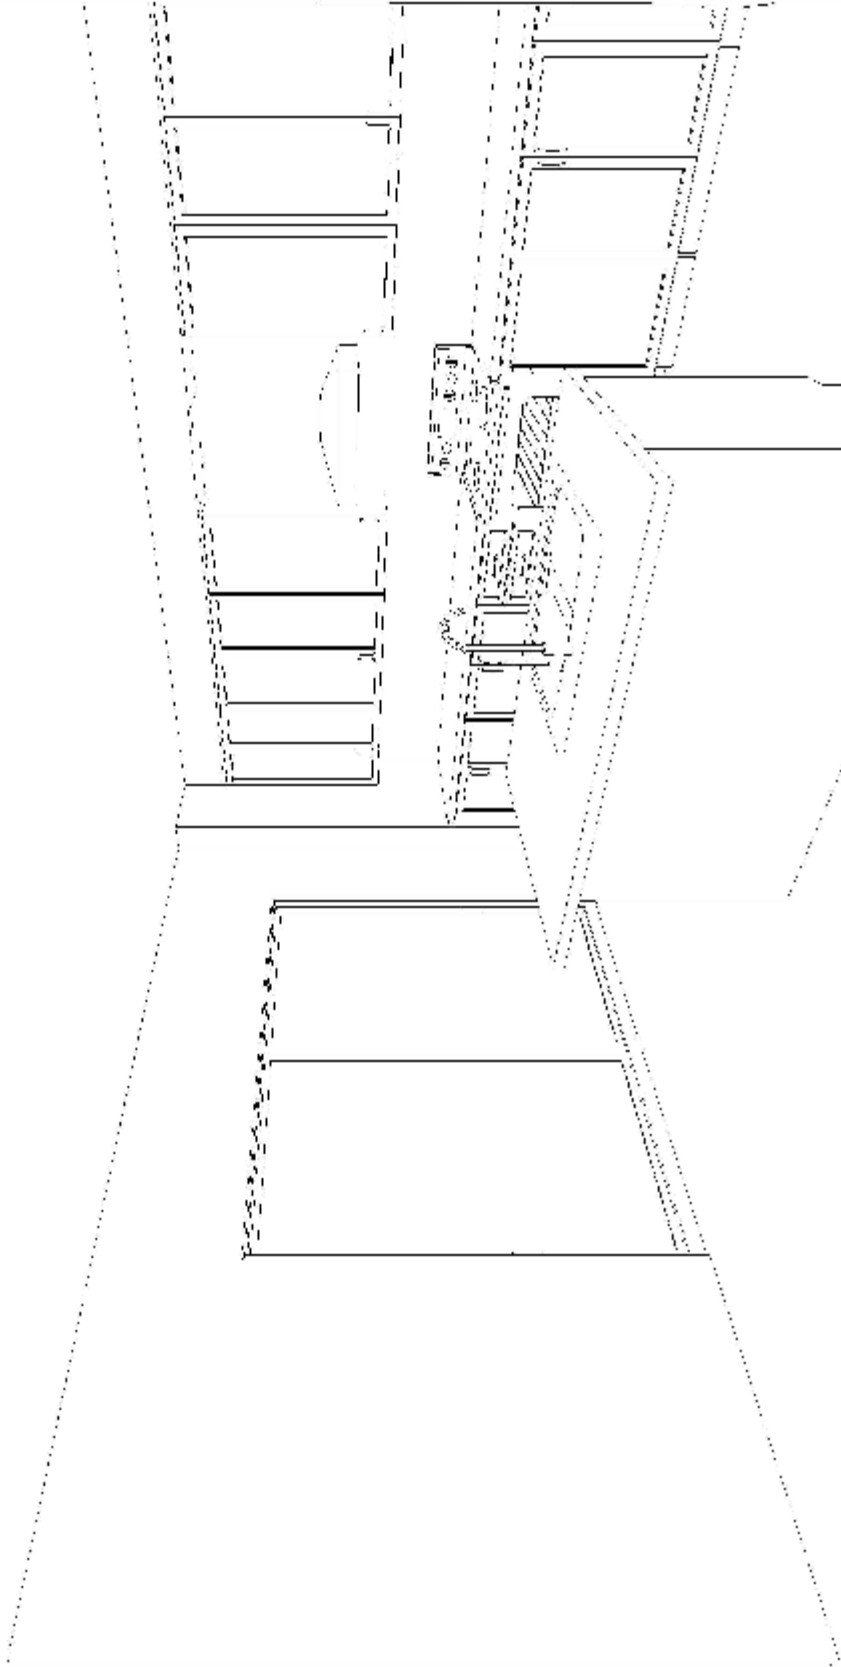

Note: This drawing is an artistic interpretation of the general appearance of the design. It is not meant to be an exact rendition.



DS
AGK


Designed: 4/26/2024
Printed: 4/26/2024

All

APR 26

Drawing #: 1

PW2-352 - BELFAST - Kitchen (Left) -

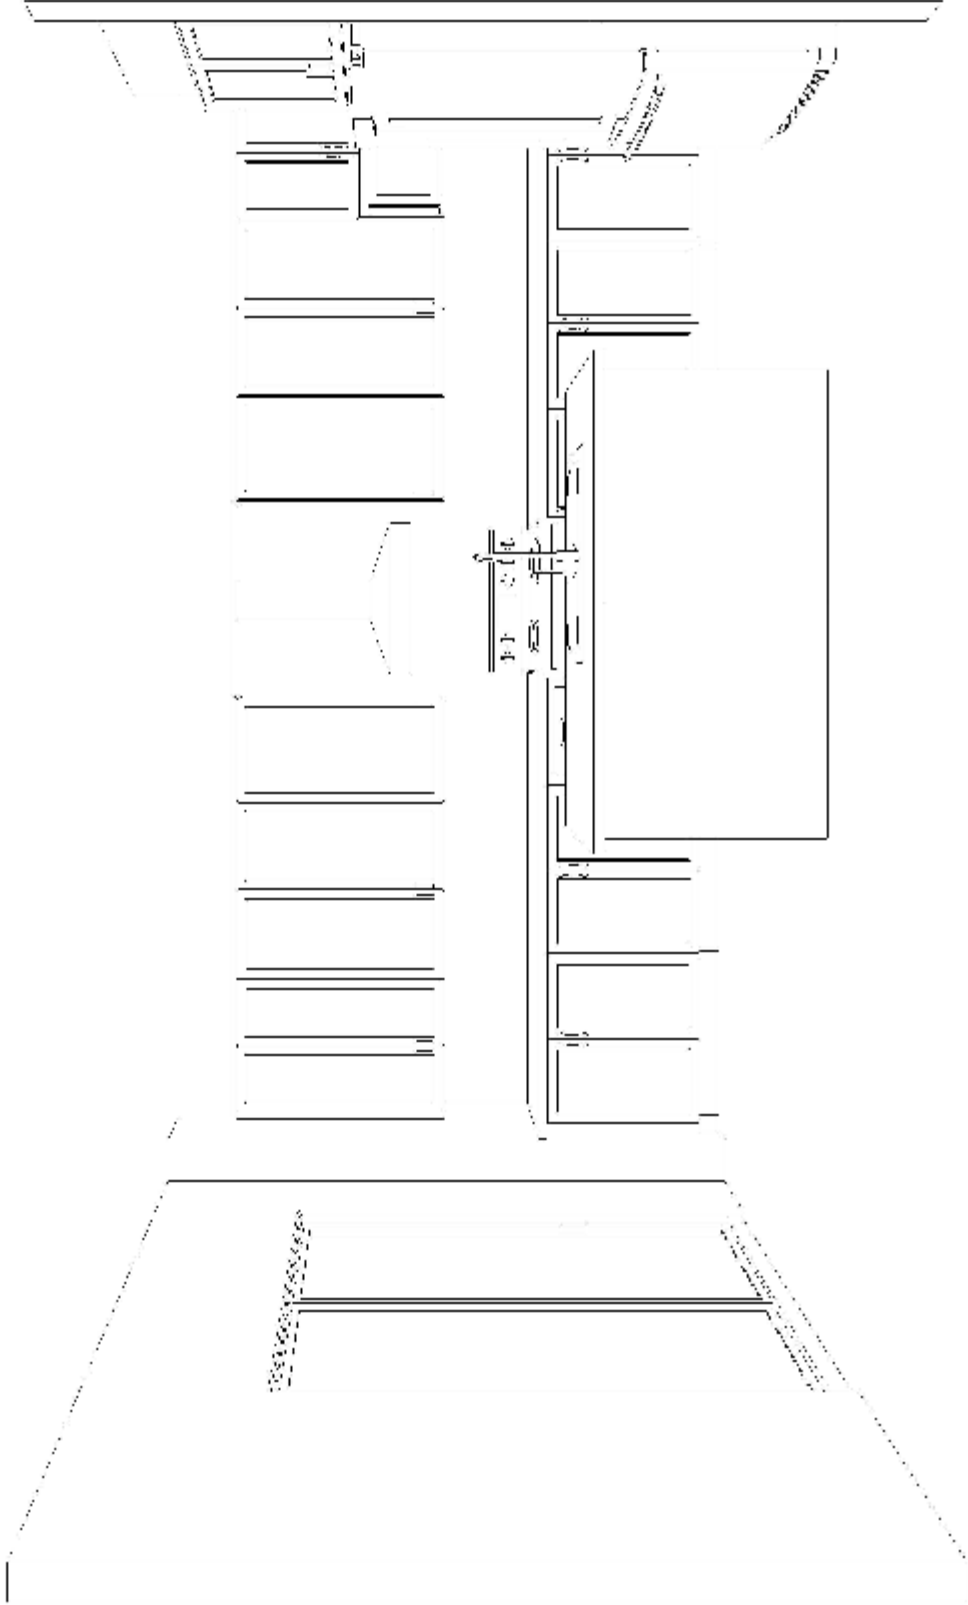

Note: This drawing is an artistic interpretation of the general appearance of the design. It is not meant to be an exact rendition.




Designed: 4/26/2024
Printed: 4/26/2024

AS
AGK


DCR PHOENIX HOMES

LOT # 352
SITE - PAHTWAYS PHASE 2
MODEL - BELFAST (GARAGE LEFT)
5 BEDROOM w/
2nd FLOOR LAUNDRY & 2nd ENSUITE



APR. 26/24

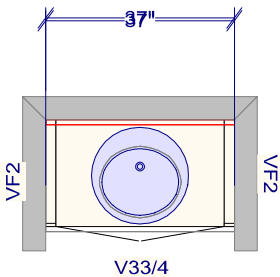


POWDER ROOM

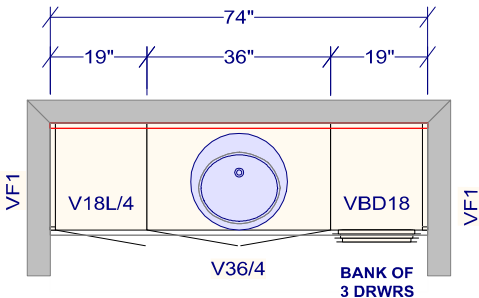

MAIN BATH

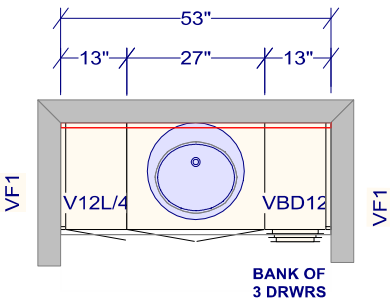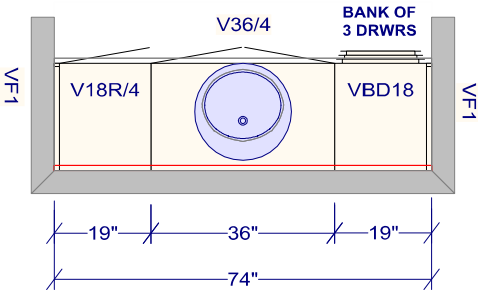

ENSUITE #2

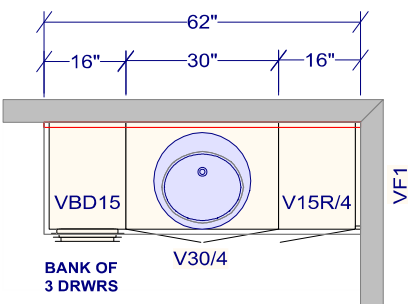

PRIMARY ENSUITE


All dimensions _size designations given are subject to verification on job site and adjustment to fit job conditions.



This is an original design and must not be released or copied unless applicable fee has been paid or job order placed.


Designed: 4/26/2024
Printed: 4/26/2024

OS
ABC

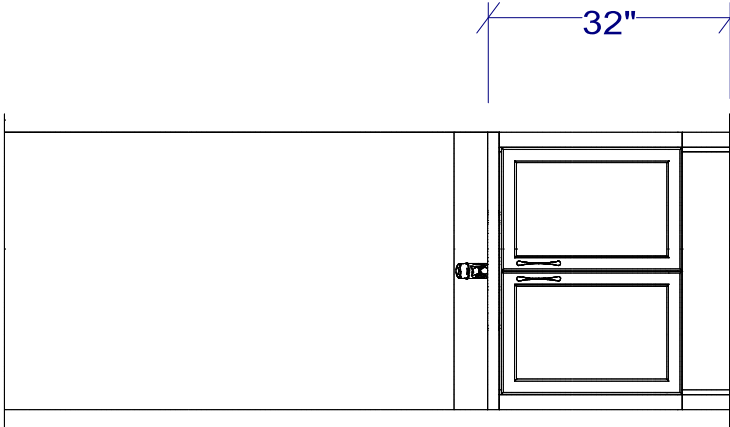


ELEVATION - POWDER ROOM

All dimensions _size designations given are subject to verification on job site and adjustment to fit job conditions.		This is an original design and must not be released or copied unless applicable fee has been paid or job order placed.	Designed: 4/26/2024 Printed: 4/26/2024
PW2-352 - BELFAST - Alternate Vanities (Left)			
EI 1		Drawing #: 1	No Scale.

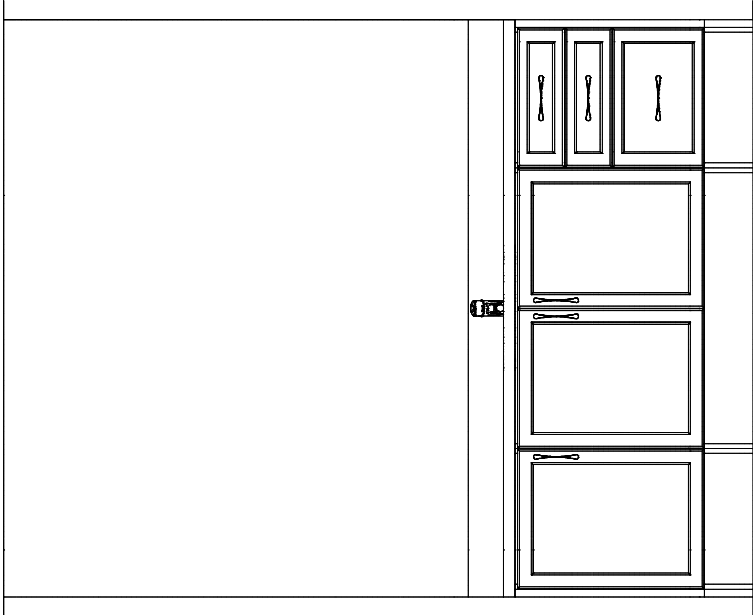


ELEVATION - MAIN BATH VANITY #1

All dimensions _size designations given are subject to verification on job site and adjustment to fit job conditions.		This is an original design and must not be released or copied unless applicable fee has been paid or job order placed.	Designed: 4/26/2024 Printed: 4/26/2024
PW2-352 - BELFAST - Alternate Vanities (Left)			DS AFC
PW2-352 - BELFAST - Alternate Vanities (Left)		EI 2	Drawing #: 1 No Scale.

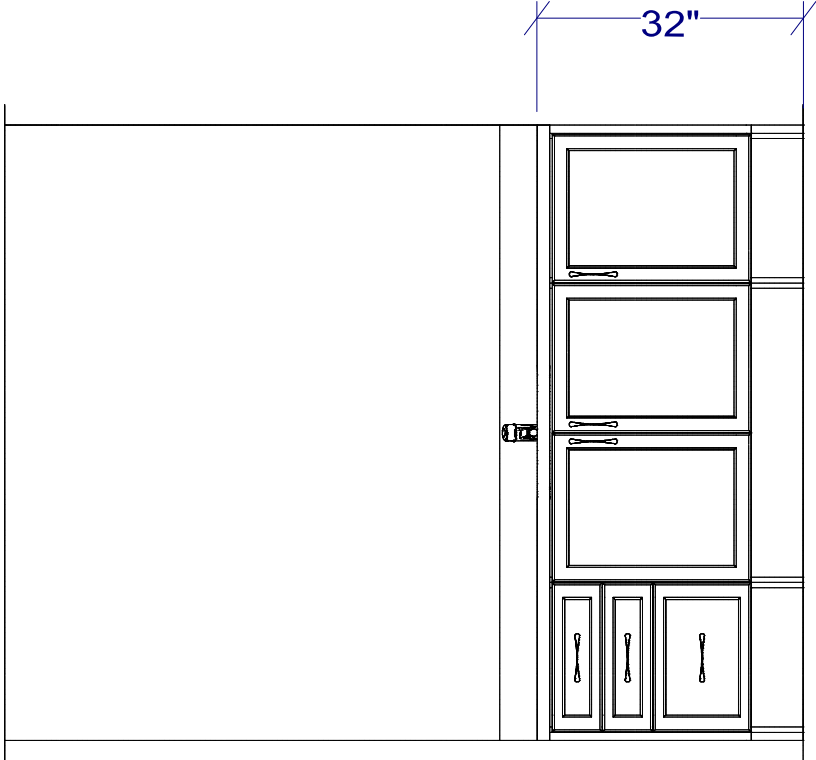


ELEVATION - MAIN BATH VANITY #2

All dimensions _size designations given are subject to verification on job site and adjustment to fit job conditions.		This is an original design and must not be released or copied unless applicable fee has been paid or job order placed.	Designed: 4/26/2024 Printed: 4/26/2024	
PW2-352 - BELFAST - Alternate Vanities (Left)		EI 3	Drawing #: 1	No Scale.

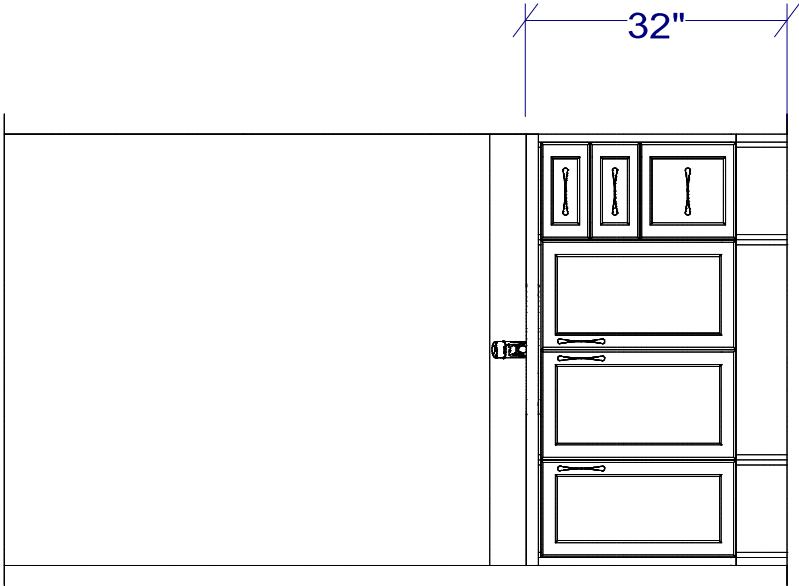

ELEVATION - ENSUITE #2

All dimensions _size designations given are subject to verification on job site and adjustment to fit job conditions.		This is an original design and must not be released or copied unless applicable fee has been paid or job order placed.	Designed: 4/26/2024 Printed: 4/26/2024
PW2-352 - BELFAST - Alternate Vanities (Left)			
EI 4		Drawing #: 1	No Scale.

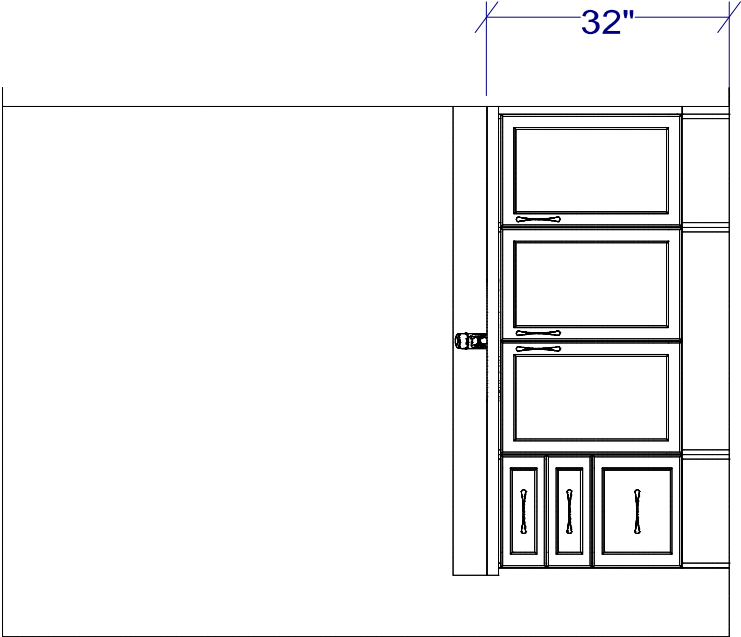

ELEVATION - PRIMARY ENSUITE

All dimensions _size designations given are subject to verification on job site and adjustment to fit job conditions.		This is an original design and must not be released or copied unless applicable fee has been paid or job order placed.	Designed: 4/26/2024 Printed: 4/26/2024
PW2-352 - BELFAST - Alternate Vanities (Left)			Drawing #: 1 No Scale.
EI 5			