

Revised: Jan 2023

DCR PHOENIX HOMES
TERRA FLATS

MODEL - TYPE C (1st FLOOR)

KITCHEN / VANITIES

MOUNTING HEIGHT - 84

UNIT 271

LINE 1

HARDWARE - U1

STANDARD WHITE INTERIOR

METAL DRAWER BOX

3 PCS - 5/8" KICK - FIN. BOTH ENDS



2 PCS - FLAT MOULDING

REVISED - 04JUNE2024


MARKETING - UNIT 271

CIVIC ADDRESS - 1221

CONSTRUCTION DRAWINGS - UNIT 1213

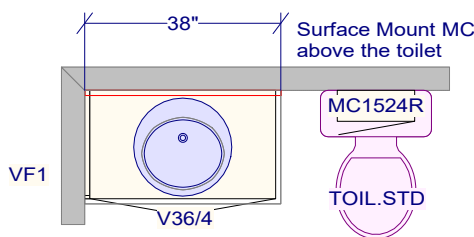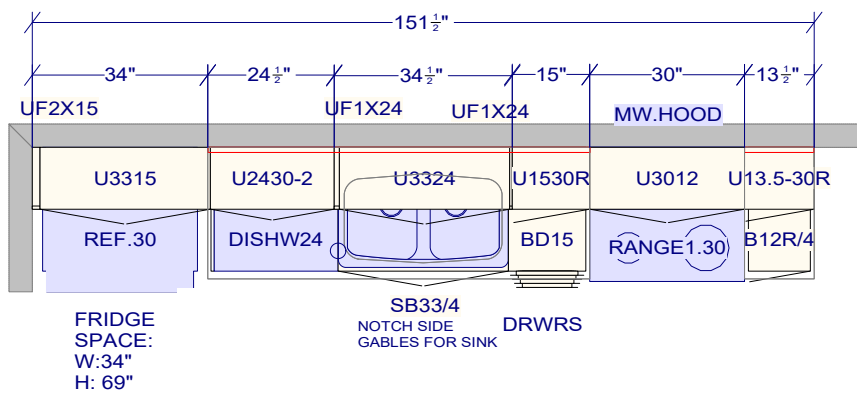

MAIN BATH

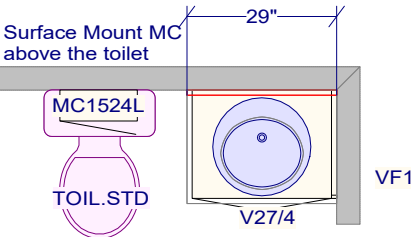

ENSUITE

CUSTOMER APPROVAL

I have reviewed these drawings and understand the details of the design and the Cartier Kitchens specifications

Signature _____
Date _____

All dimensions _size designations given are subject to verification on job site and adjustment to fit job conditions.




This is an original design and must not be released or copied unless applicable fee has been paid or job order placed.

Designed: 12/19/2022
Printed: 1/5/2023

REVISED - 04JUNE2024

MARKETING - UNIT 271
CIVIC ADDRESS - 1221
CONSTRUCTION DRAWINGS - UNIT 1213

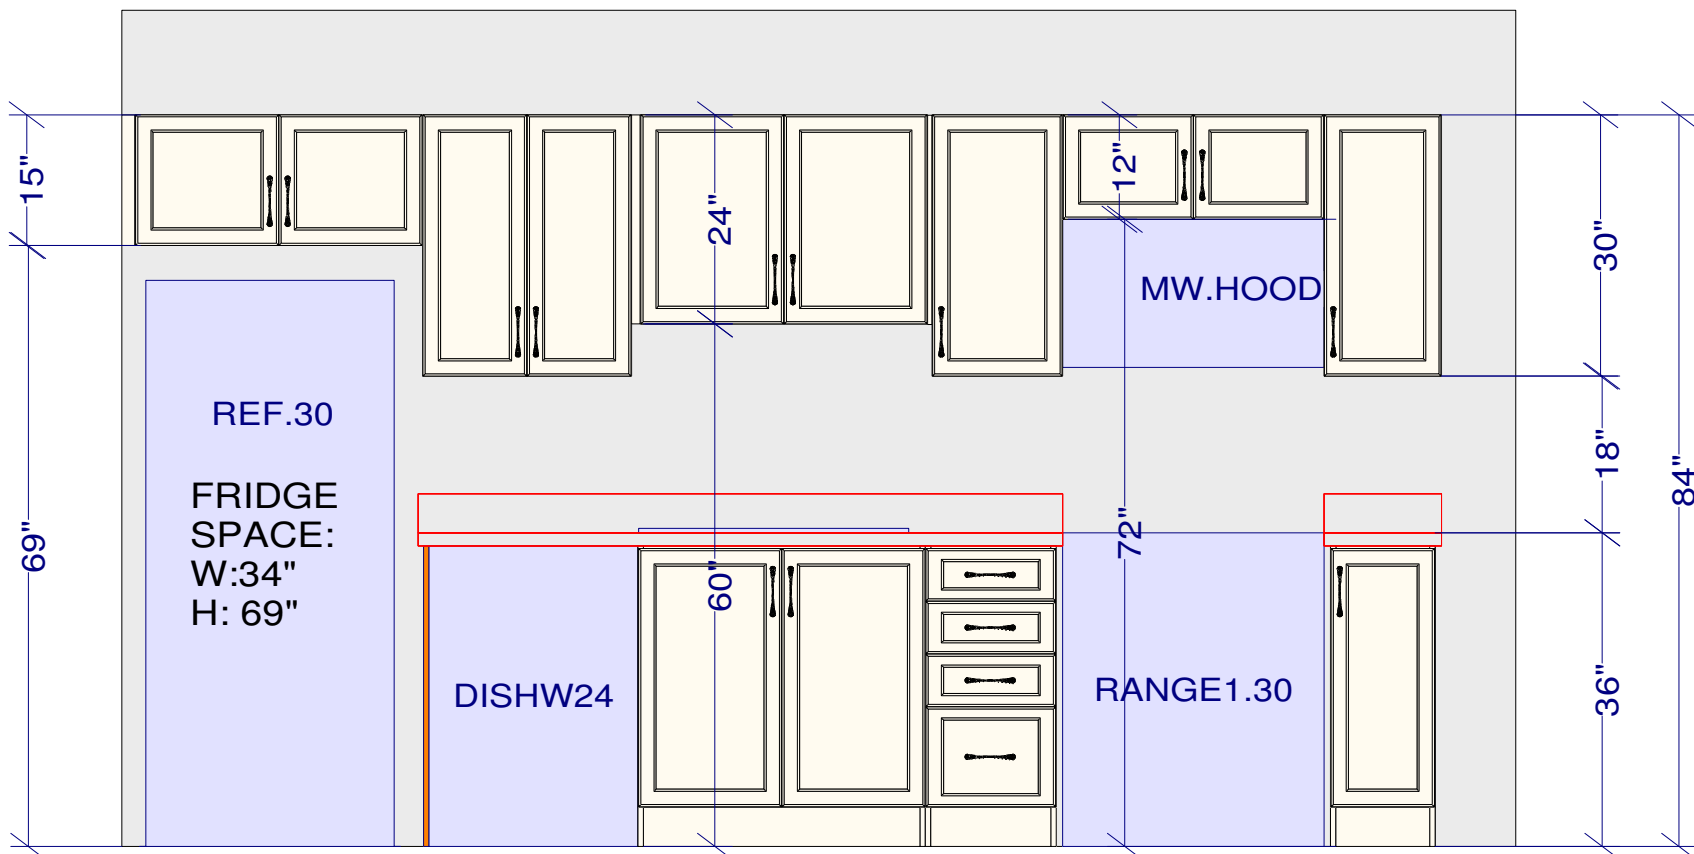

FRIDGE / SINK/ RANGE WALL ELEVATION

CUSTOMER APPROVAL

I have reviewed these drawings and understand the details of the design and the CARTIER KITCHENS specifications.

Signature _____

Date _____

All dimensions _size designations given are subject to verification on job site and adjustment to fit job conditions.




This is an original design and must not be released or copied unless applicable fee has been paid or job order placed.

Designed: 2023-01-05
Printed: 2023-01-06

REVISED - 04JUNE2024

MARKETING - UNIT 271
CIVIC ADDRESS - 1221
CONSTRUCTION DRAWINGS - UNIT 1213

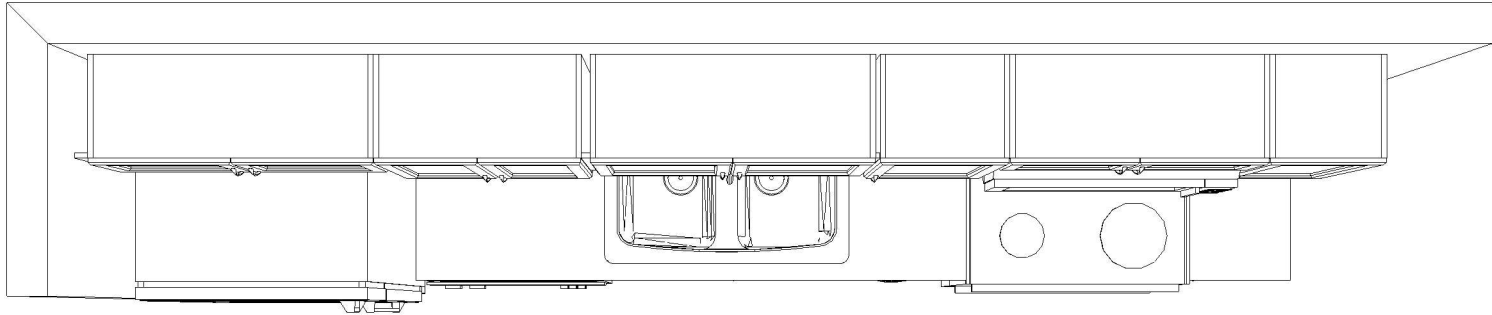

KITCHEN TOP VIEW

<p>CUSTOMER APPROVAL</p> <p>I have reviewed these drawings and understand the details of the design and the Cartier Kitchens specifications</p> <p>Signature _____</p> <p>Date _____</p>


Note: This drawing is an artistic interpretation of the general appearance of the design. It is not meant to be an exact rendition.



Designed: 12/19/2022 Printed: 1/5/2023

REVISED - 04JUNE2024

MARKETING - UNIT 271
CIVIC ADDRESS - 1221
CONSTRUCTION DRAWINGS - UNIT 1213

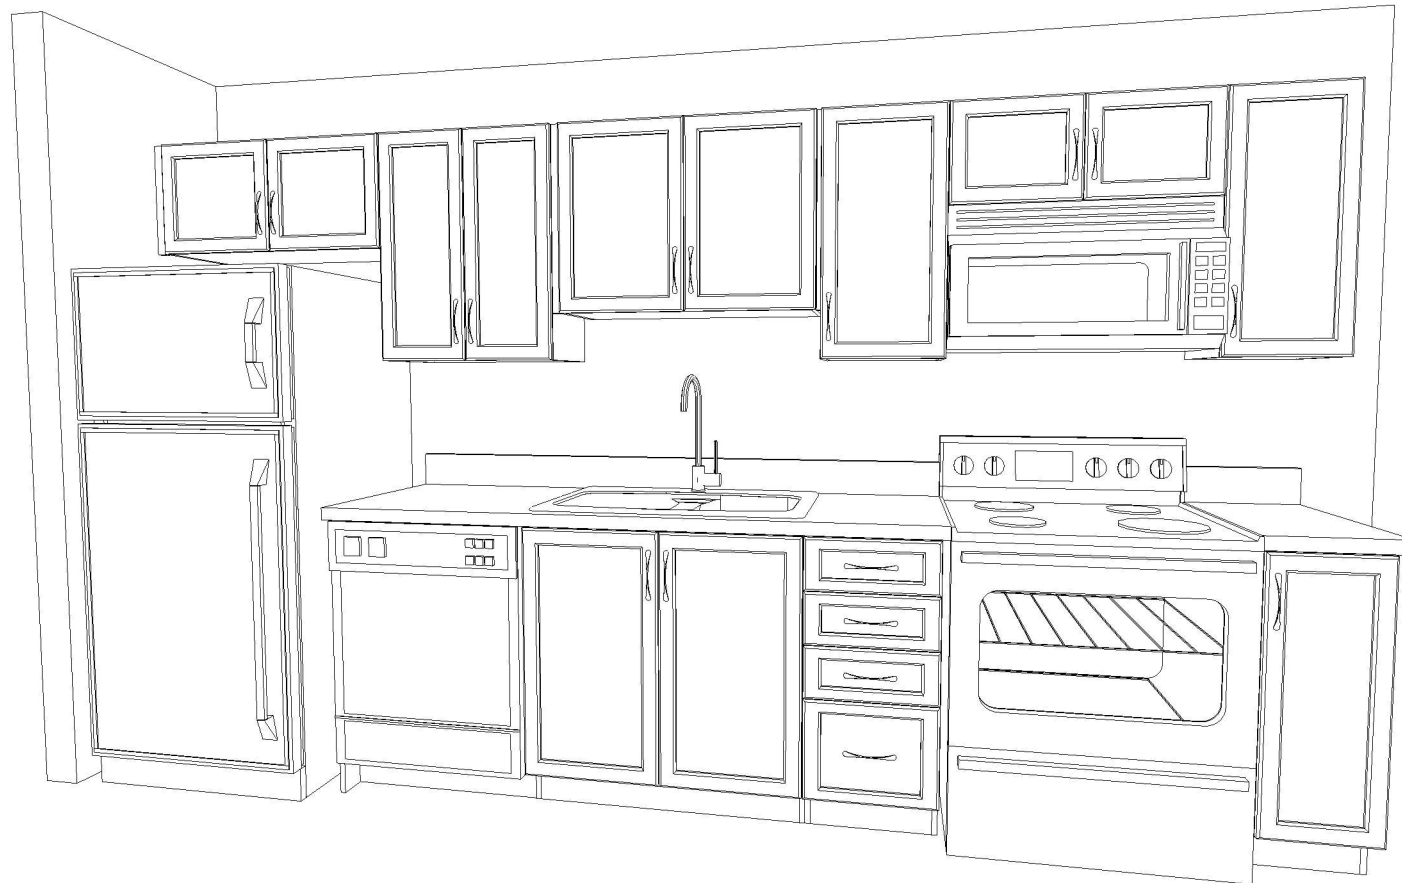

KITCHEN 3D VIEW #1

CUSTOMER APPROVAL

I have reviewed these drawings and understand the details of the design and the Cartier Kitchens specifications

Signature _____

Date _____


Note: This drawing is an artistic interpretation of the general appearance of the design. It is not meant to be an exact rendition.




Designed: 12/19/2022
Printed: 1/5/2023

REVISED - 04JUNE2024

MARKETING - UNIT 271
CIVIC ADDRESS - 1221
CONSTRUCTION DRAWINGS - UNIT 1213

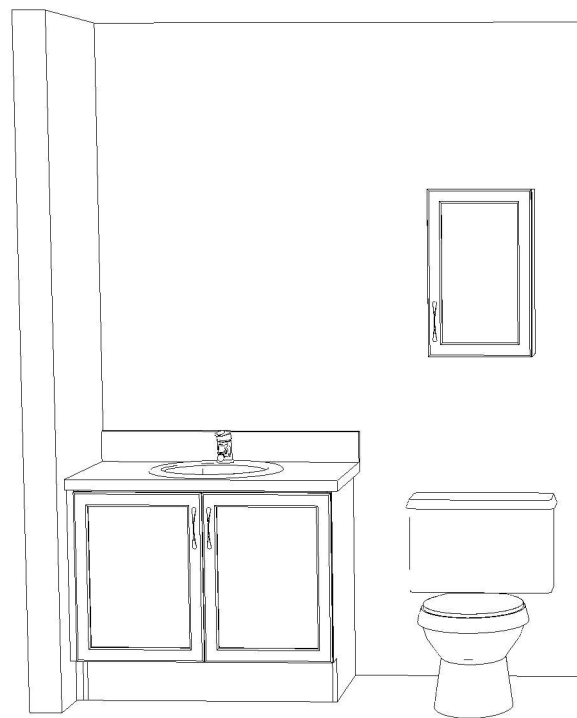

MAIN BATH

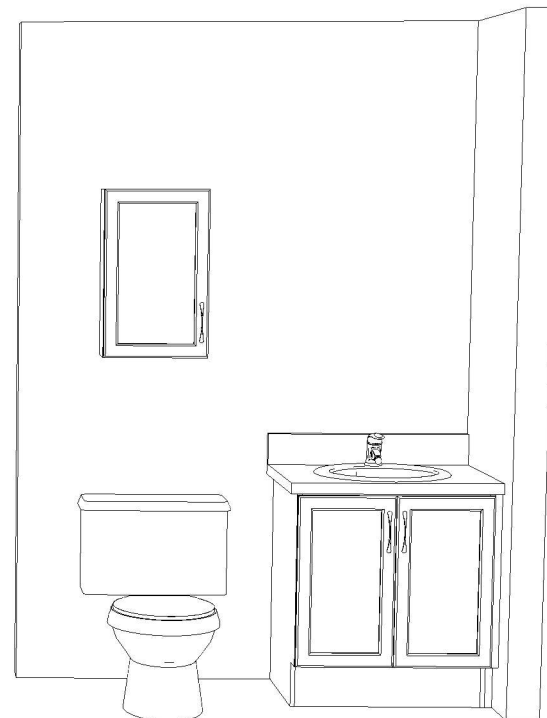

ENSUITE

VANITY 3D VIEW

<p>CUSTOMER APPROVAL</p> <p>I have reviewed these drawings and understand the details of the design and the Cartier Kitchens specifications</p> <p>Signature _____</p> <p>Date _____</p>

Note: This drawing is an artistic interpretation of the general appearance of the design. It is not meant to be an exact rendition.



Designed: 12/19/2022 Printed: 1/5/2023
