

DCR PHOENIX HOMES

PATHWAYS 2 - LOT# 348


MODEL - MADISON (LEFT)

KITCHEN / VANITIES


MOUNTING HEIGHT - 96

DEC. 1/23


- CABNETS-LINE 1 & 2
- HARDWARE - STD & 1ST UPGRADE
- STANDARD WHITE INTERIOR
- METAL DRAWER BOX
- 4 PCS - 5/8" KICK - FIN. BOTH ENDS
- 1 PCS - 90 DEG. CORNER MOULD
- 1 PCS - T-MOULD
- 5 PCS - FLAT MOULD
- 5 PCS - 12"H FURRING PANELS

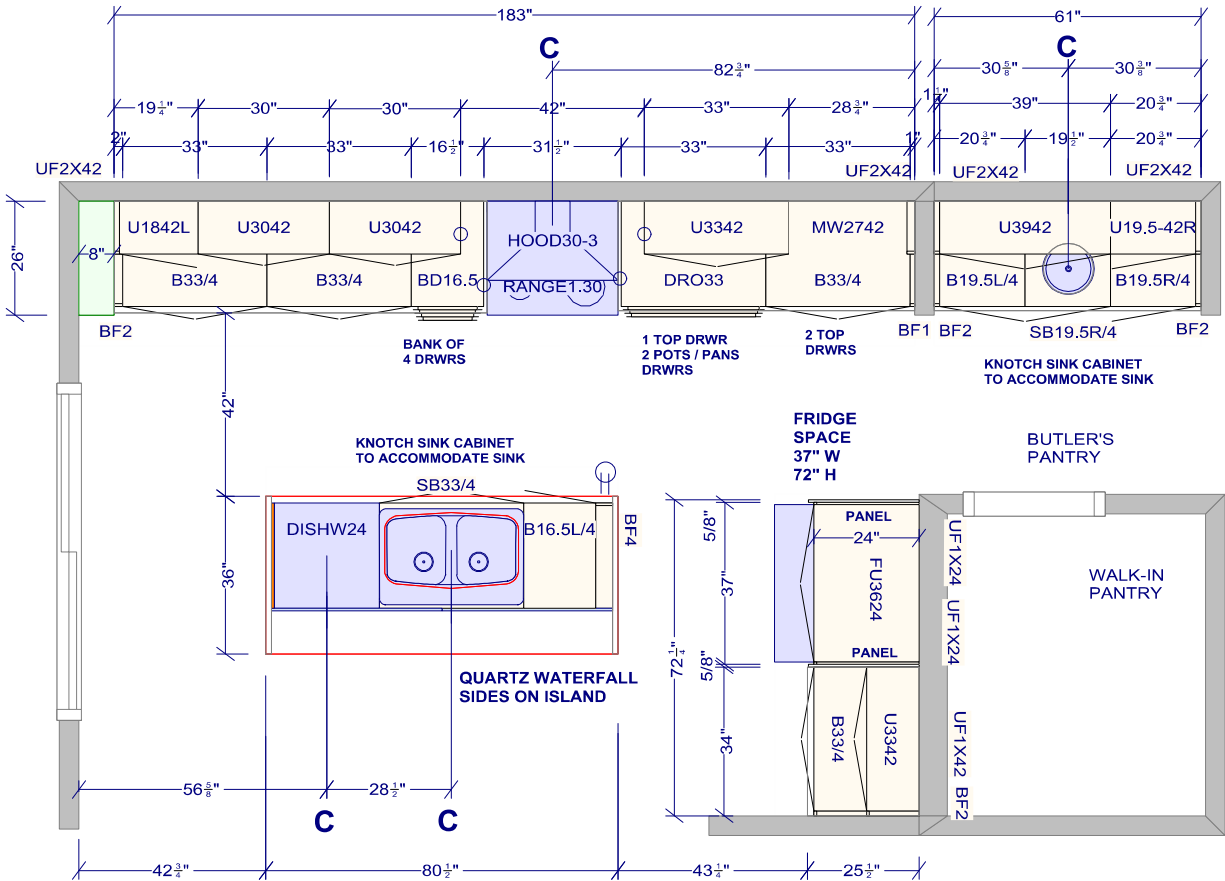


POWDER ROOM

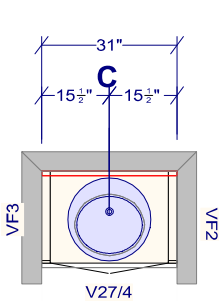

MAIN BATH

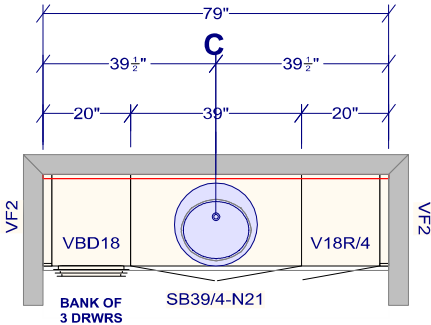

PRIMARY ENSUITE

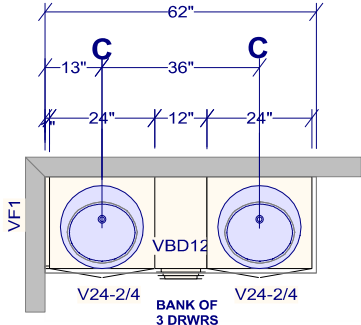

NOTE: 4 BDRM+LOFT - VANITY REVERSED

NOTE: 5 BDRM+LOFT - VANITY REVERSED


All dimensions ,size designations given are subject to verification on job site and adjustment to fit job conditions.



This is an original design and must not be released or copied unless applicable fee has been paid or job order placed.


Designed: 12/1/2023
Printed: 12/1/2023



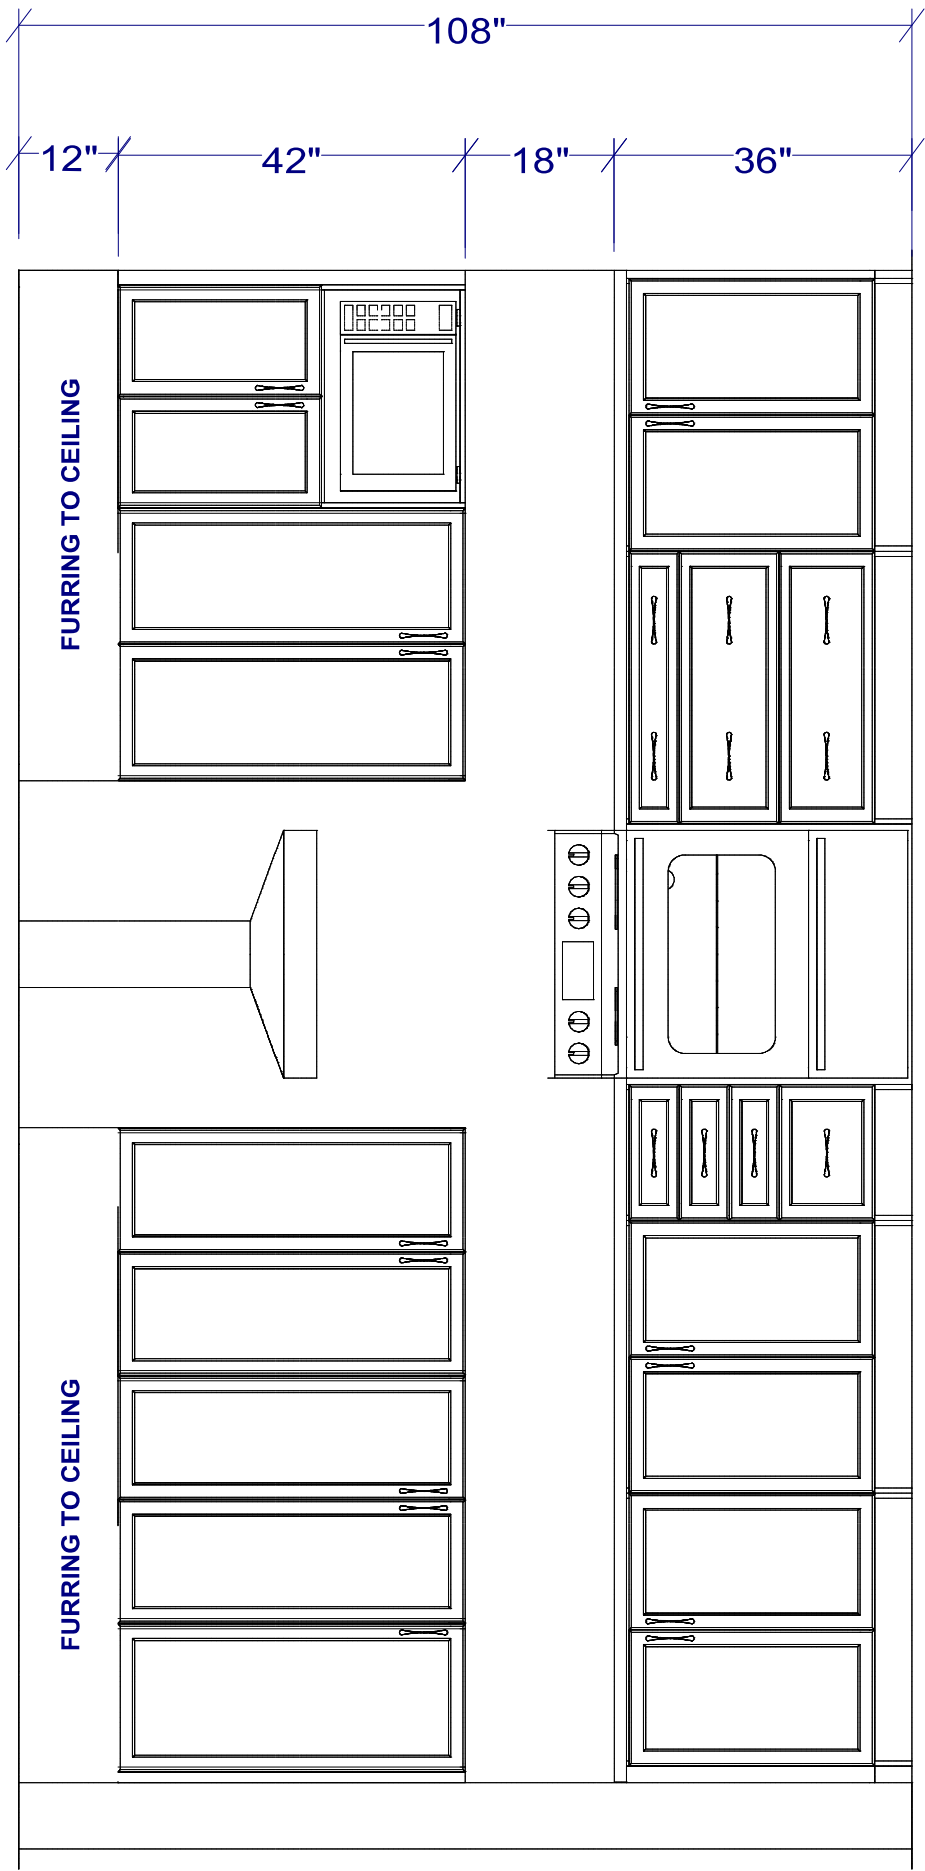


RANGE WALL ELEVATION

All dimensions _size designations given are subject to verification on job site and adjustment to fit job conditions.		This is an original design and must not be released or copied unless applicable fee has been paid or job order placed.	Designed: 12/1/2023 Printed: 12/1/2023	
				
DCR - Pathways 2 - lot 348 - DEC 1 2023			EI 1	Drawing #: 1 No Scale.

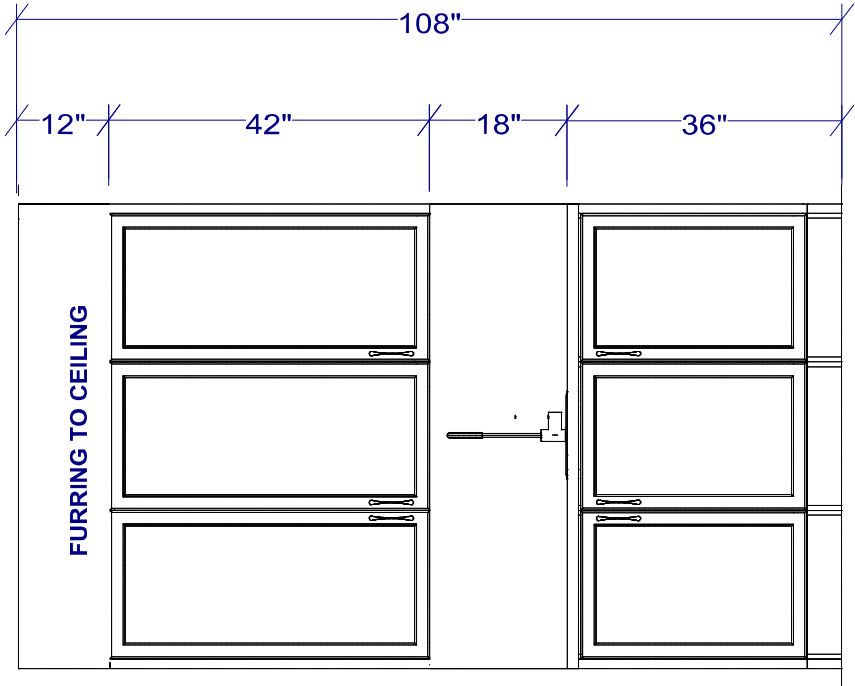


BUTLER PANTRY ELEVATION

All dimensions _size designations given are subject to verification on job site and adjustment to fit job conditions.		This is an original design and must not be released or copied unless applicable fee has been paid or job order placed.	Designed: 12/1/2023 Printed: 12/1/2023		
					
DCR - Pathways 2 - lot 348 - DEC 1 2023			EI 7	Drawing #: 1	No Scale.

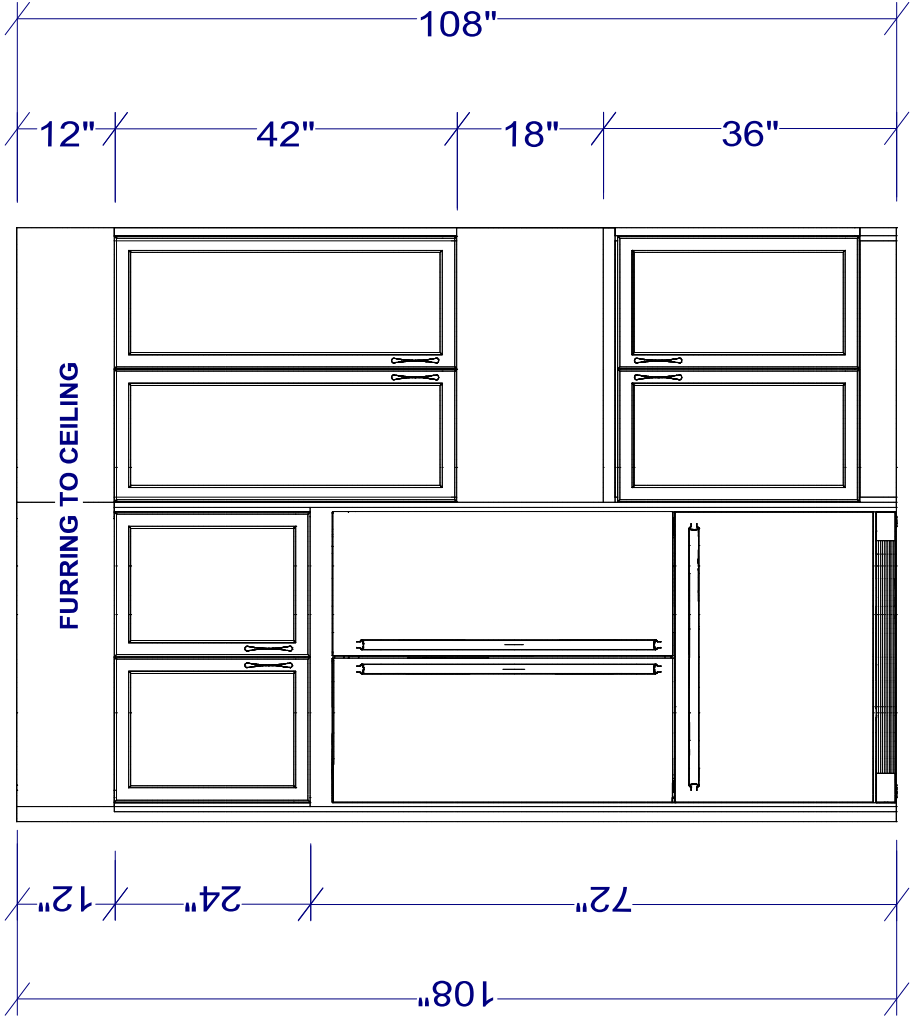


FRIDGE WALL ELEVATION

All dimensions _size designations given are subject to verification on job site and adjustment to fit job conditions.		This is an original design and must not be released or copied unless applicable fee has been paid or job order placed.	Designed: 12/1/2023 Printed: 12/1/2023	
				
DCR - Pathways 2 - lot 348 - DEC 1 2023		EI 2	Drawing #: 1	No Scale.

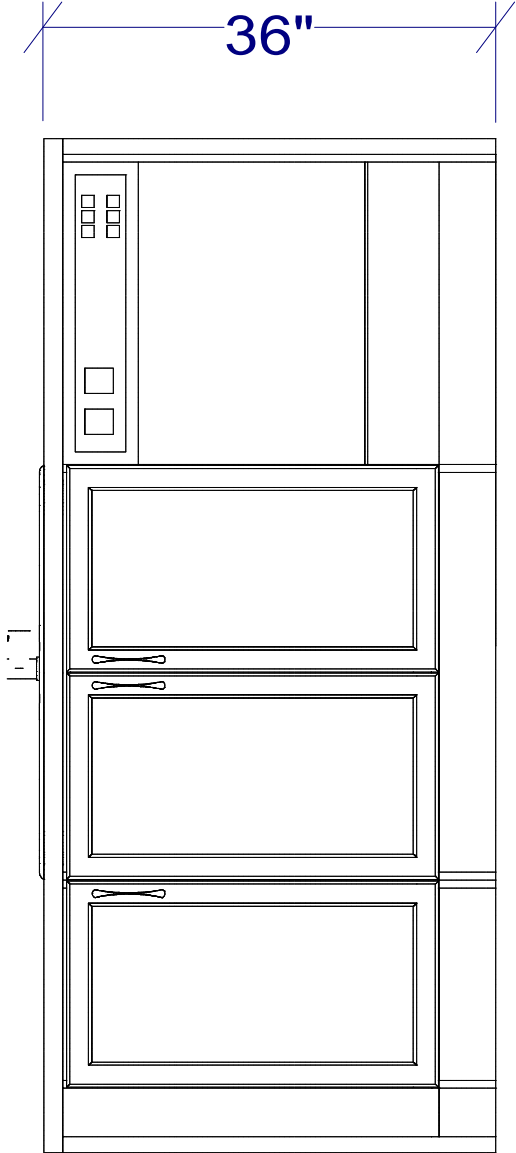

ISLAND ELEVATION

All dimensions _size designations given are subject to verification on job site and adjustment to fit job conditions.		This is an original design and must not be released or copied unless applicable fee has been paid or job order placed.	Designed: 12/1/2023 Printed: 12/1/2023	
				
DCR - Pathways 2 - lot 348 - DEC 1 2023			EI 3	Drawing #: 1 No Scale.

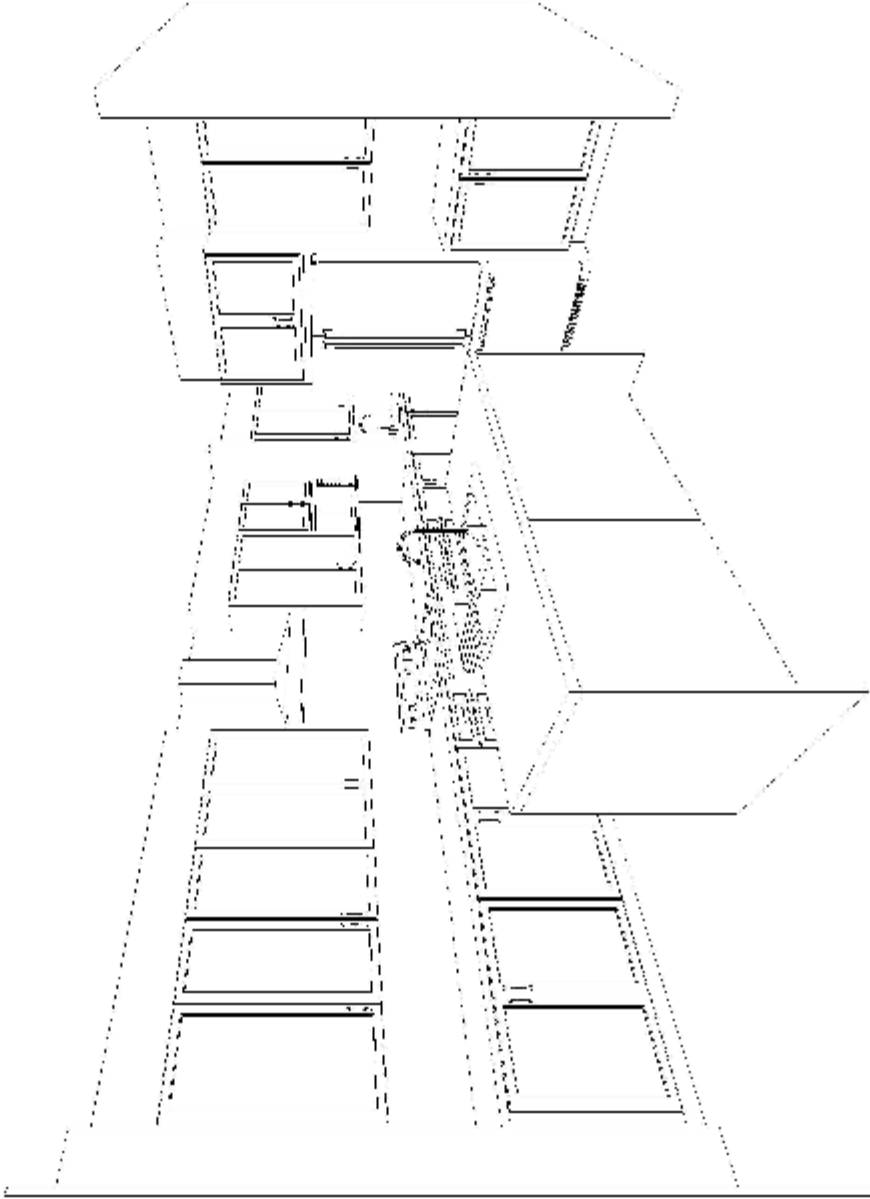


KITCHEN - 3D VIEW 1

Note: This drawing is an artistic interpretation of the general appearance of the design. It is not meant to be an exact rendition.




08
08
AN

Designed: 12/1/2023
Printed: 12/1/2023

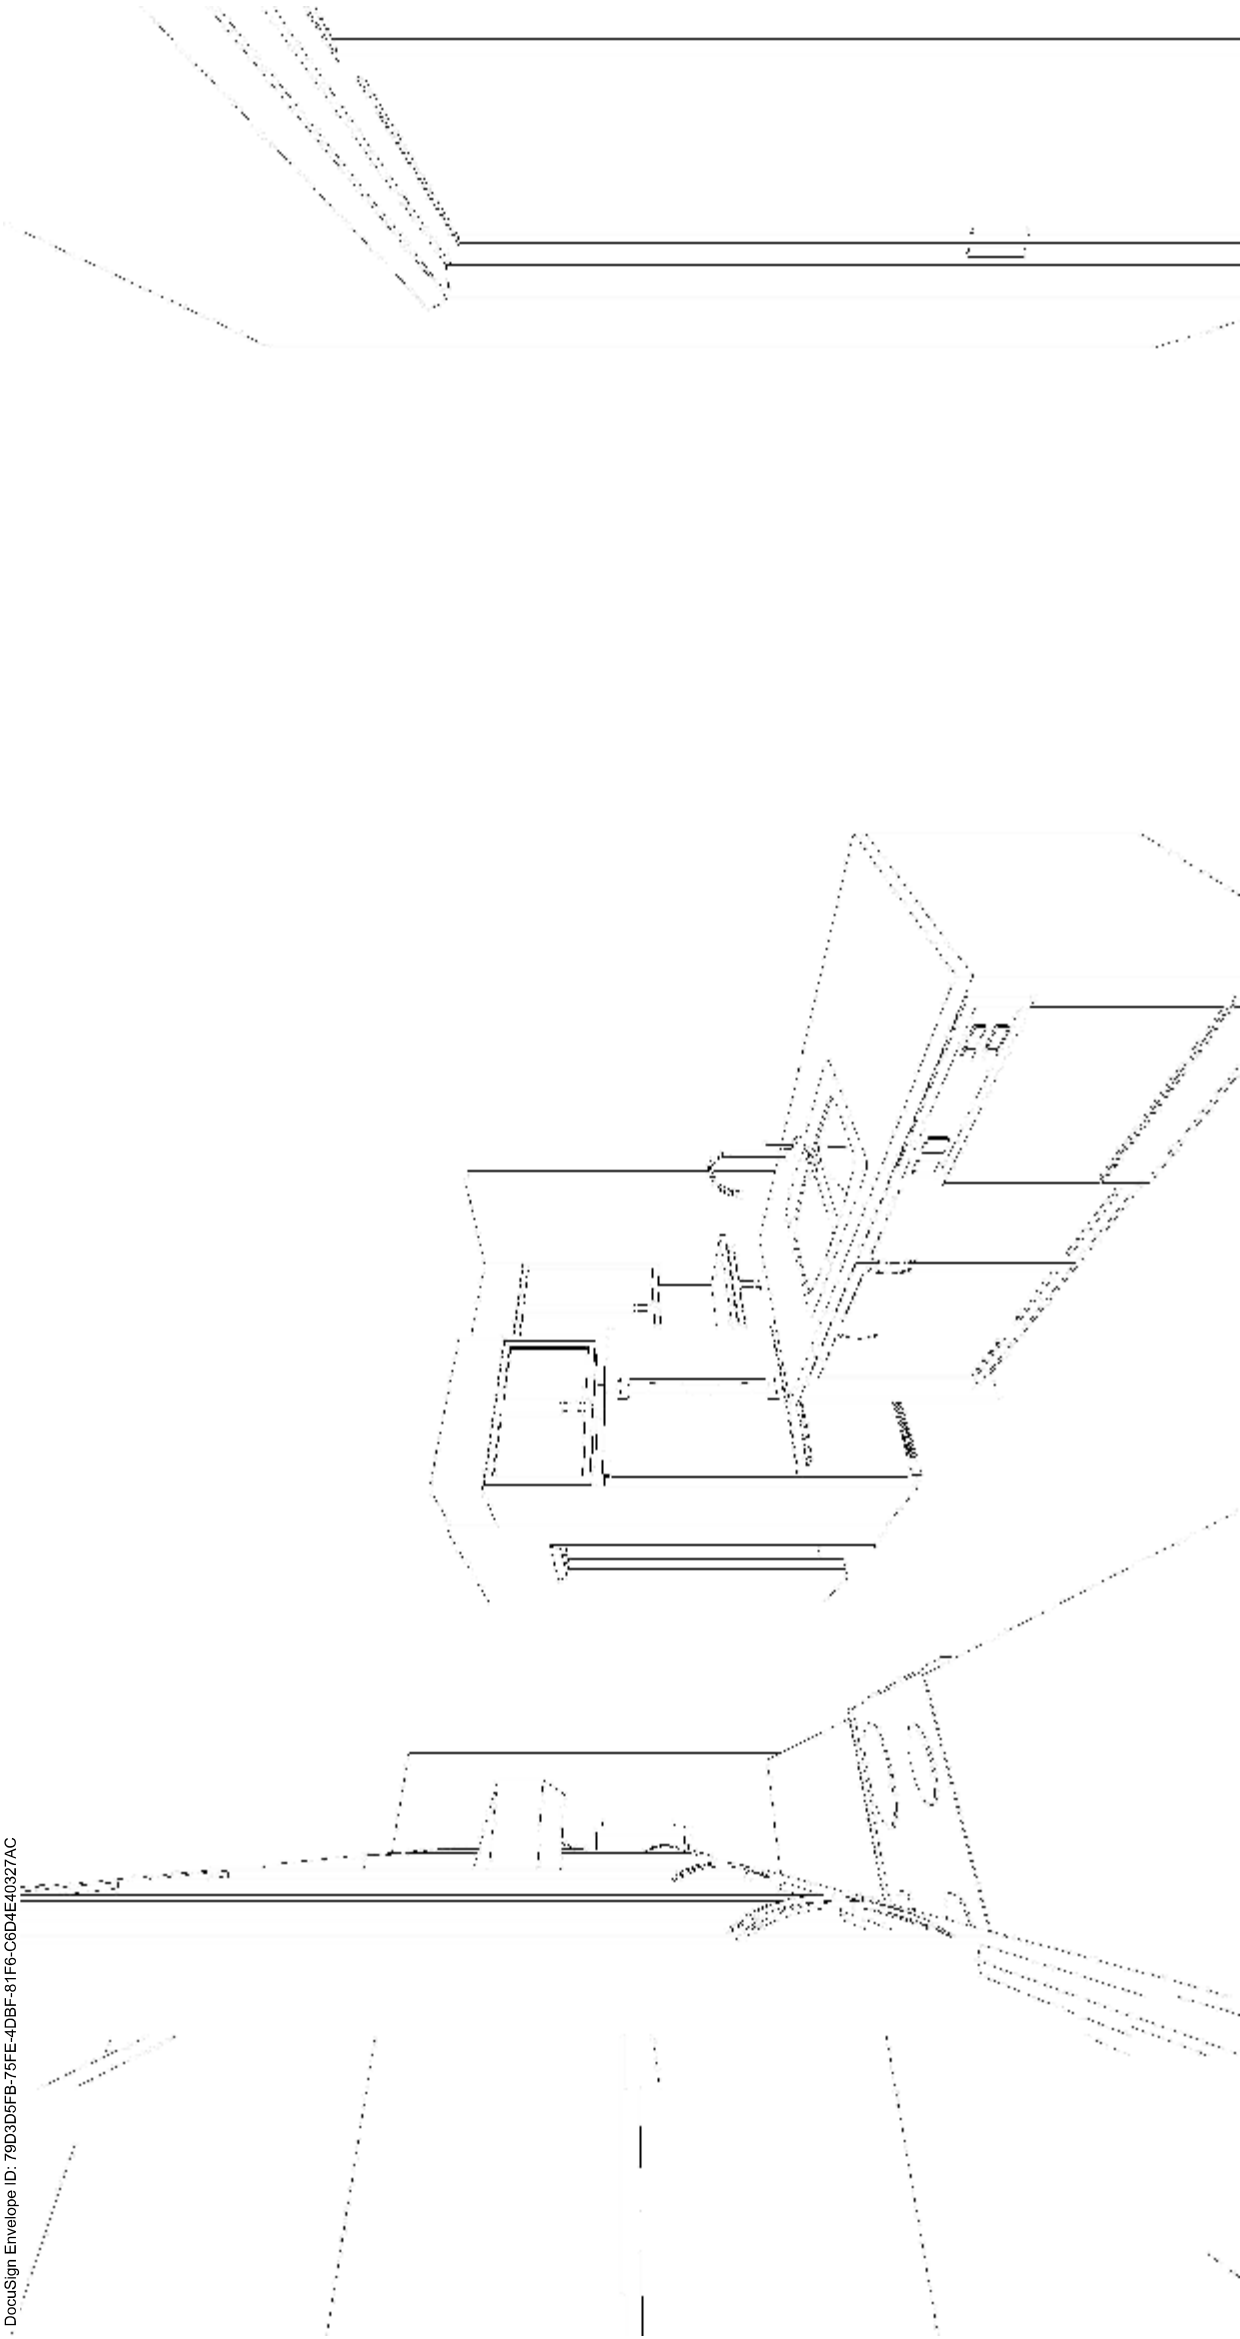

Note: This drawing is an artistic interpretation of the general appearance of the design. It is not meant to be an exact rendition.		Designed: 12/1/2023 Printed: 12/1/2023	
			
DCR - Pathways 2 - lot 348 - DEC 1 2023 -	All	Drawing #: 1	

KITCHEN - 3D VIEW 2

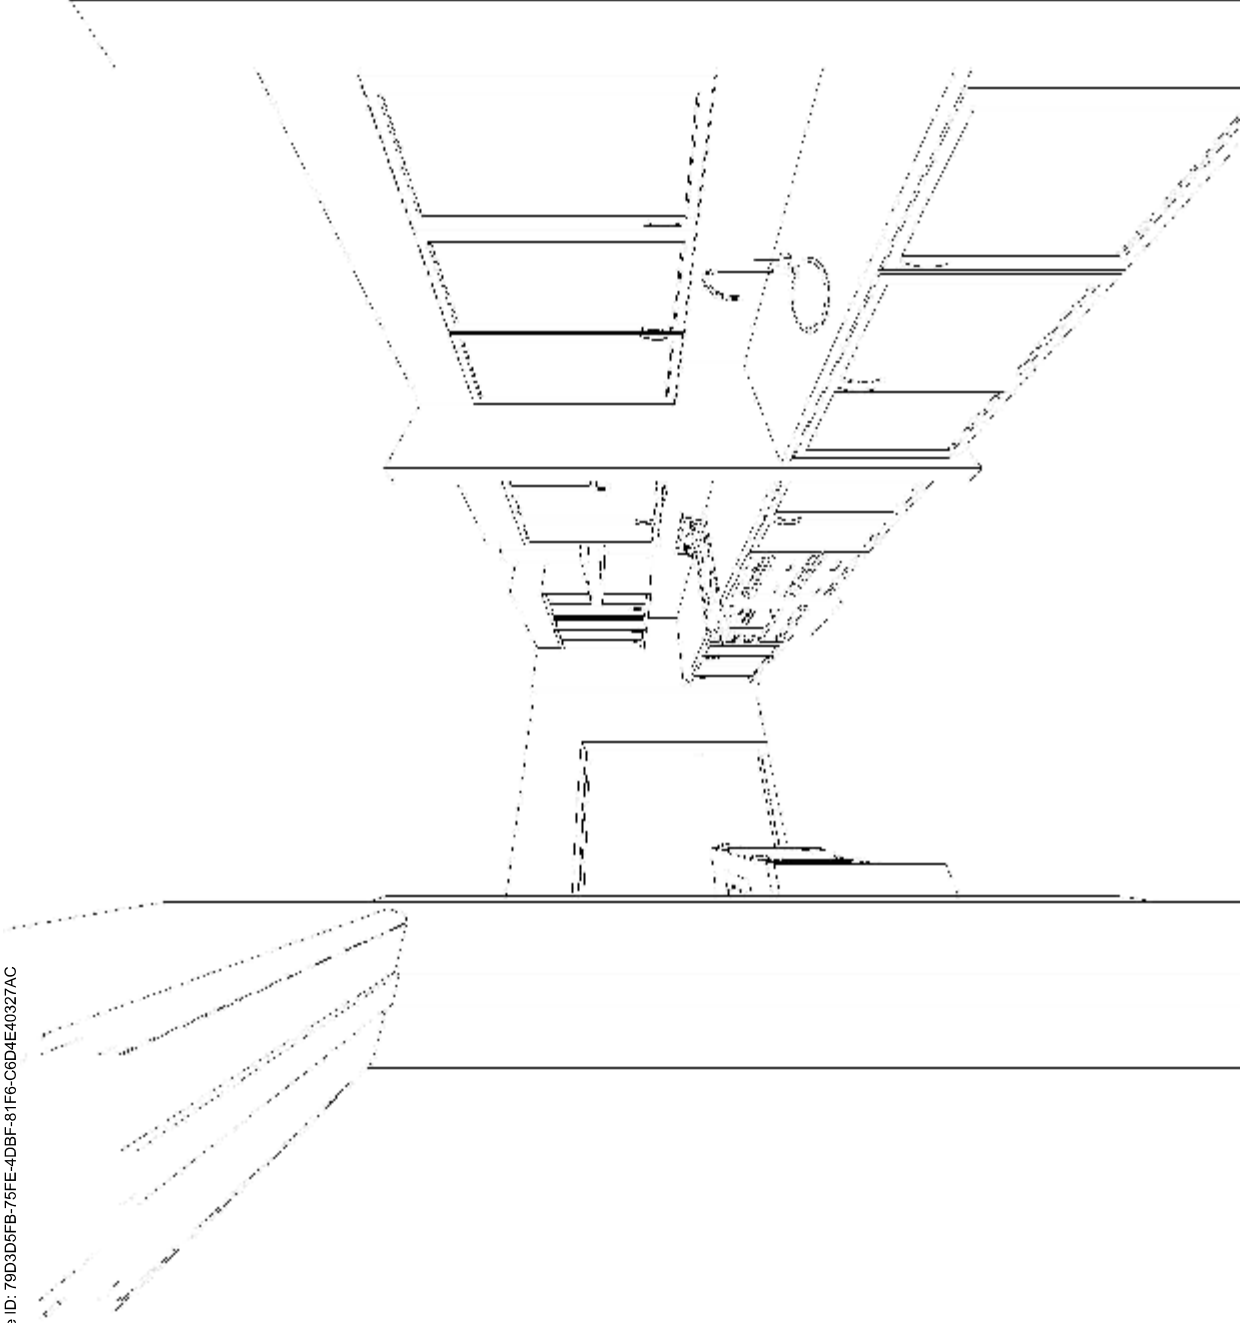


Note: This drawing is an artistic interpretation of the general appearance of the design. It is not meant to be an exact rendition.



08
08
AN

Designed: 12/1/2023
Printed: 12/1/2023

KITCHEN - 3D VIEW 3

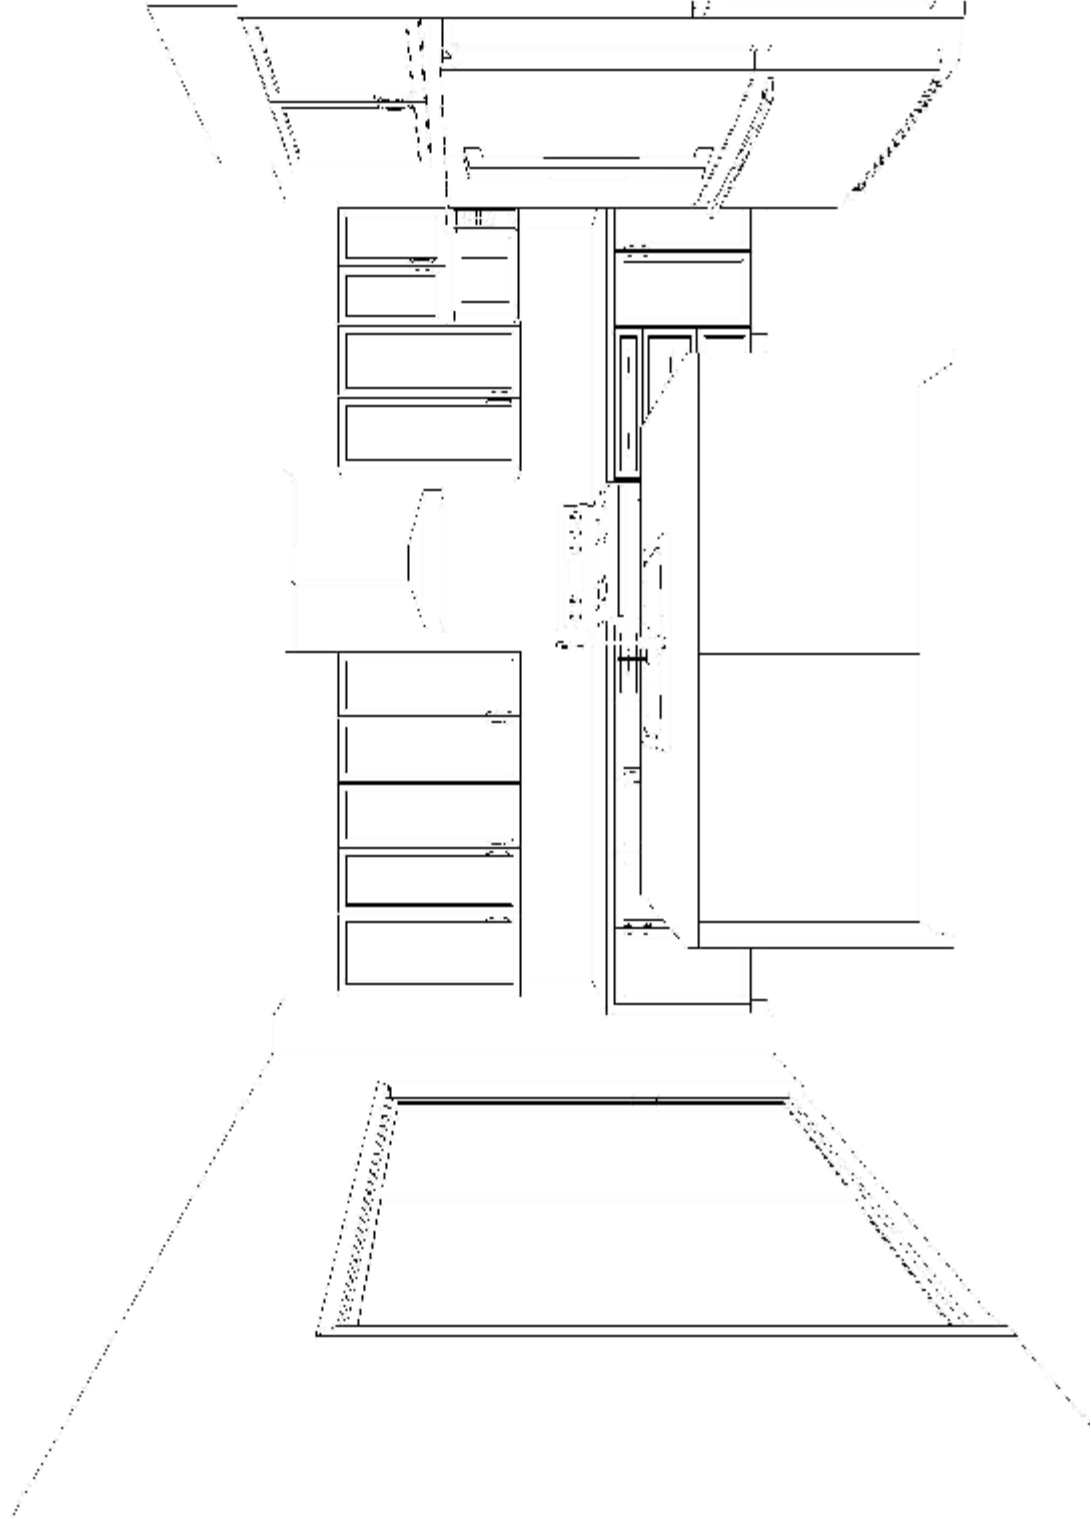


KITCHEN - 3D VIEW 4

Note: This drawing is an artistic interpretation of the general appearance of the design. It is not meant to be an exact rendition.




08
08
AMC


Designed: 12/1/2023
Printed: 12/1/2023

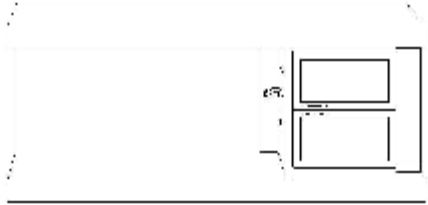

POWDER ROOM

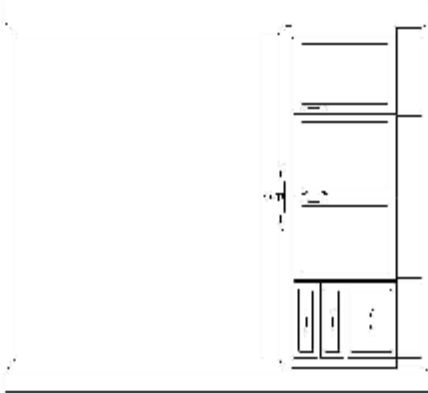

MAIN BATH

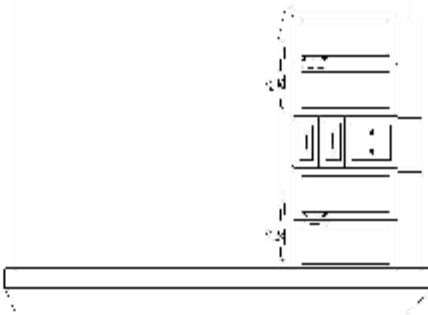

PRIMARY ENSUITE

Note: This drawing is an artistic interpretation of the general appearance of the design. It is not meant to be an exact rendition.		Designed: 12/1/2023 Printed: 12/1/2023
		 Drawing #: 1