


 BACKSPLASH LOCATION

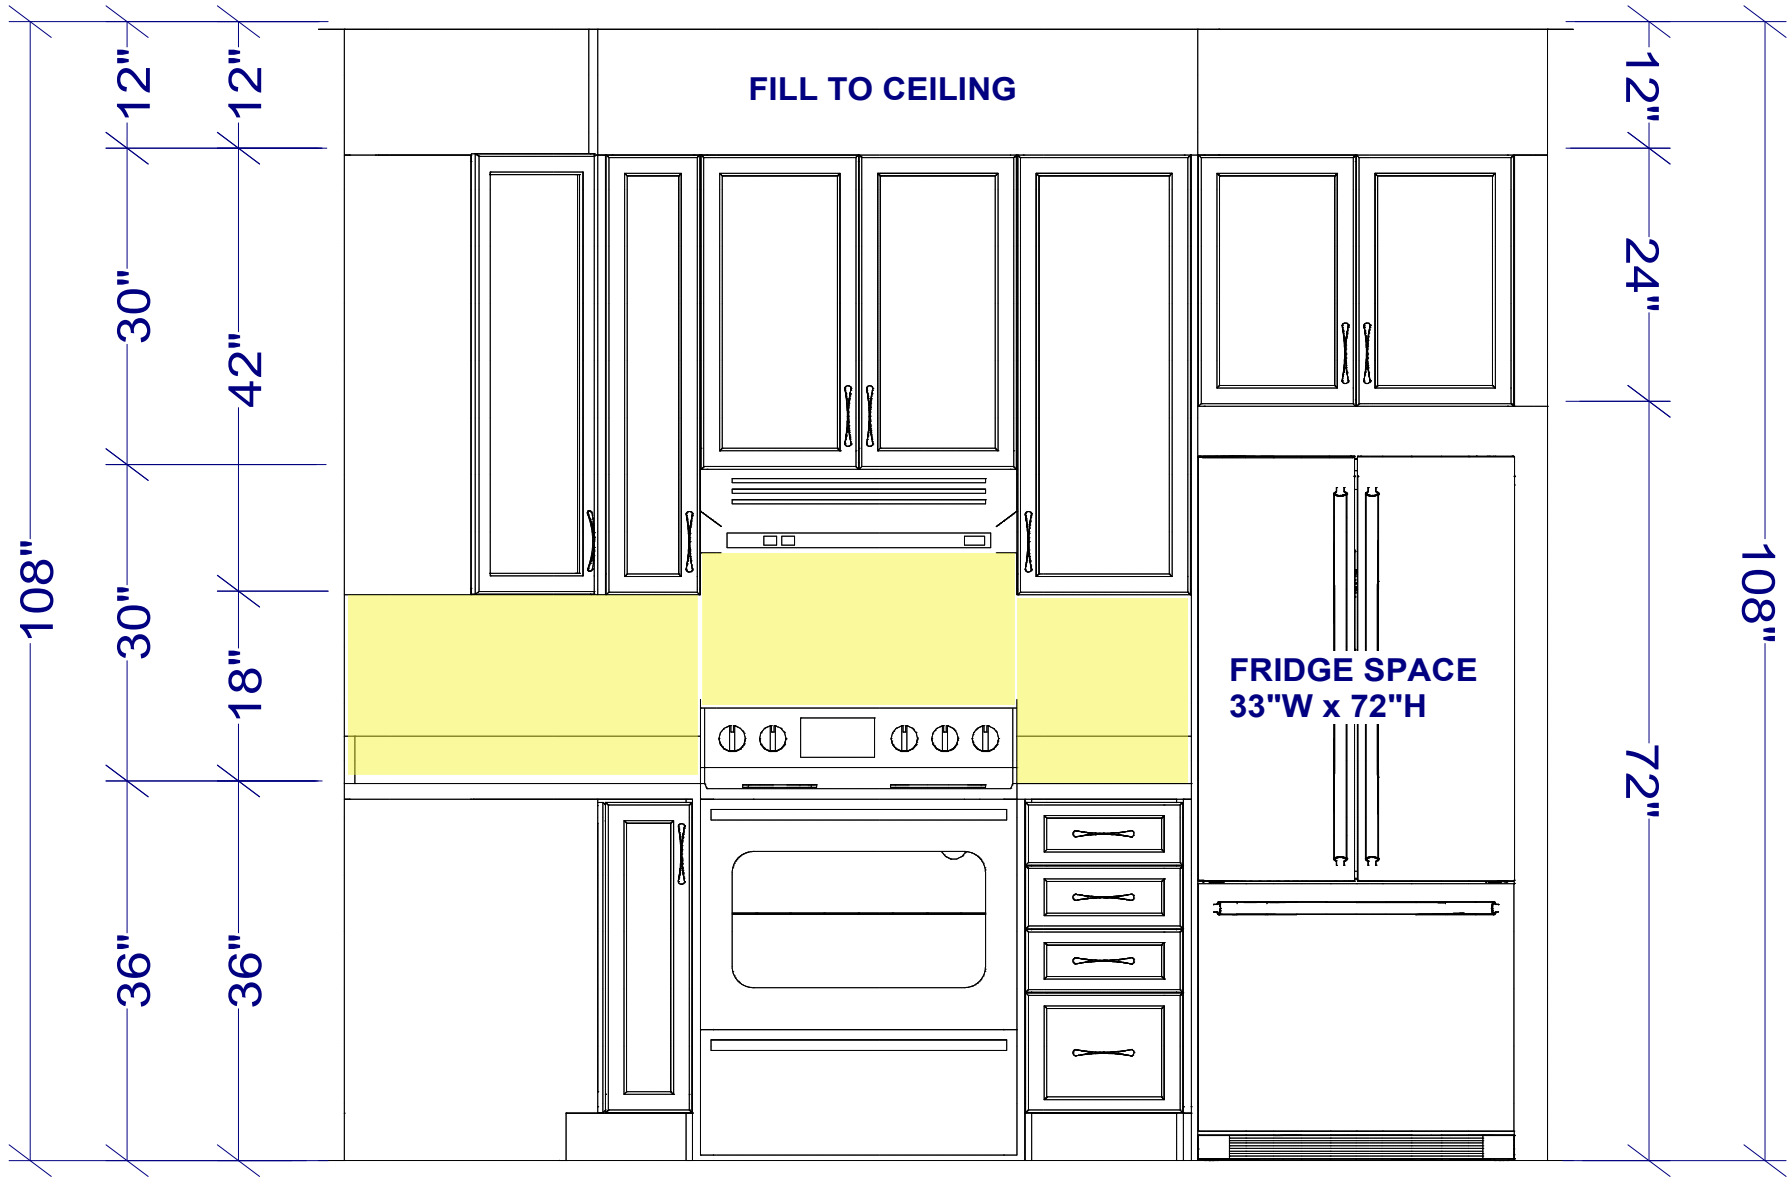


# FRIDGE / RANGE WALL ELEVATION

All dimensions \_size designations given are subject to verification on job site and adjustment to fit job conditions.




This is an original design and must not be released or copied unless applicable fee has been paid or job order placed.

Designed: 4/6/2024  
Printed: 4/11/2024

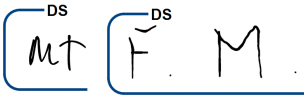


 BACKSPLASH LOCATION

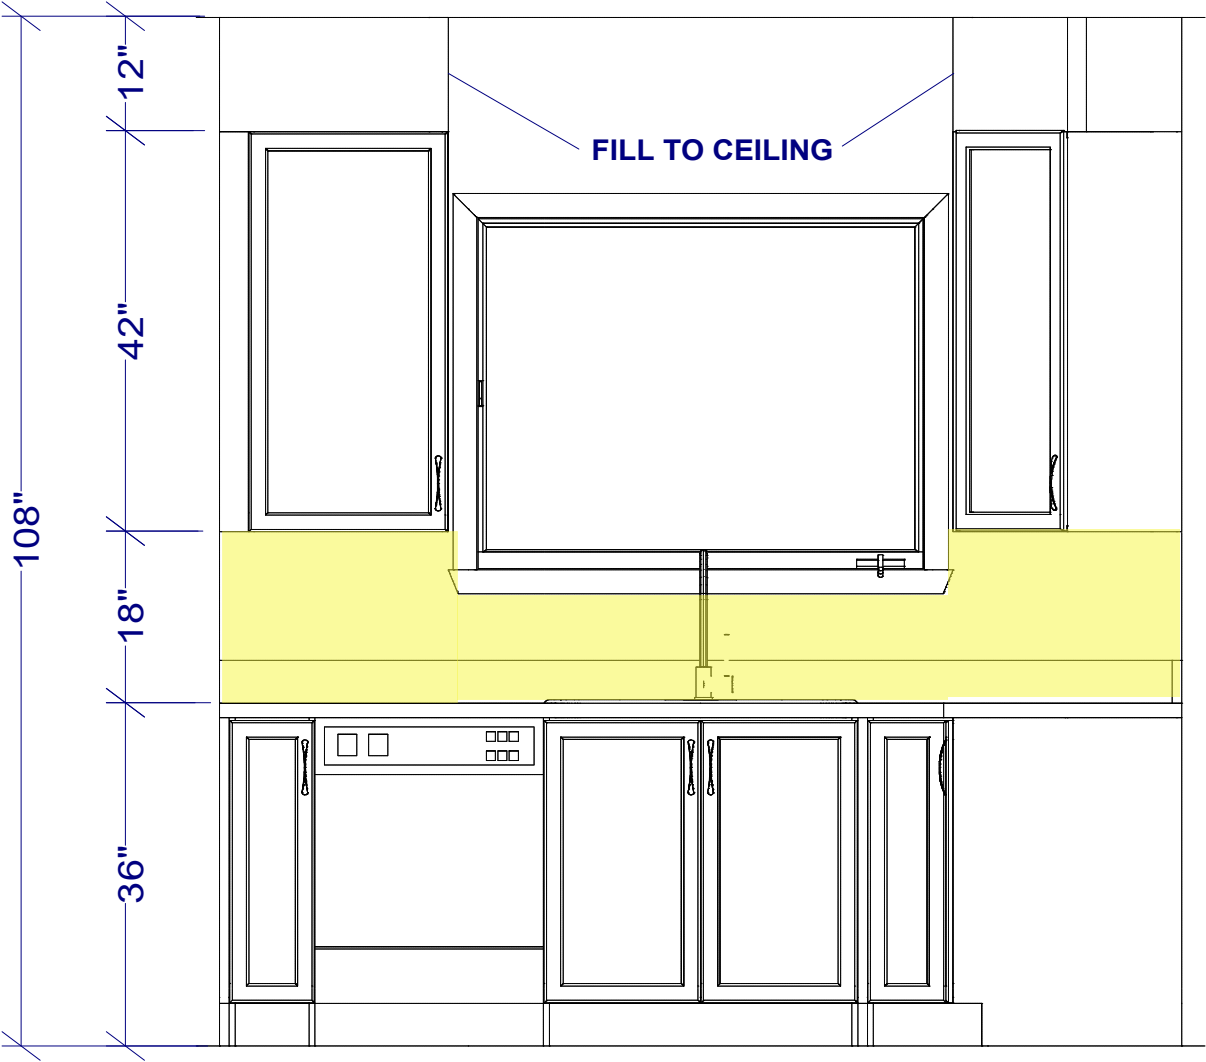

SINK WALL ELEVATION

All dimensions _size designations given are subject to verification on job site and adjustment to fit job conditions.		This is an original design and must not be released or copied unless applicable fee has been paid or job order placed.	Designed: 4/6/2024 Printed: 4/11/2024 <div><div><div>DS</div><div>Mt</div></div><div><div>DS</div><div>F. M.</div></div></div>	
PWYS2-353 MIRAPOSA (Right) - Bsmt Apt - APR 11 2024			EI 2	Drawing #: 1   No Scale.

BACKSPLASH LOCATION

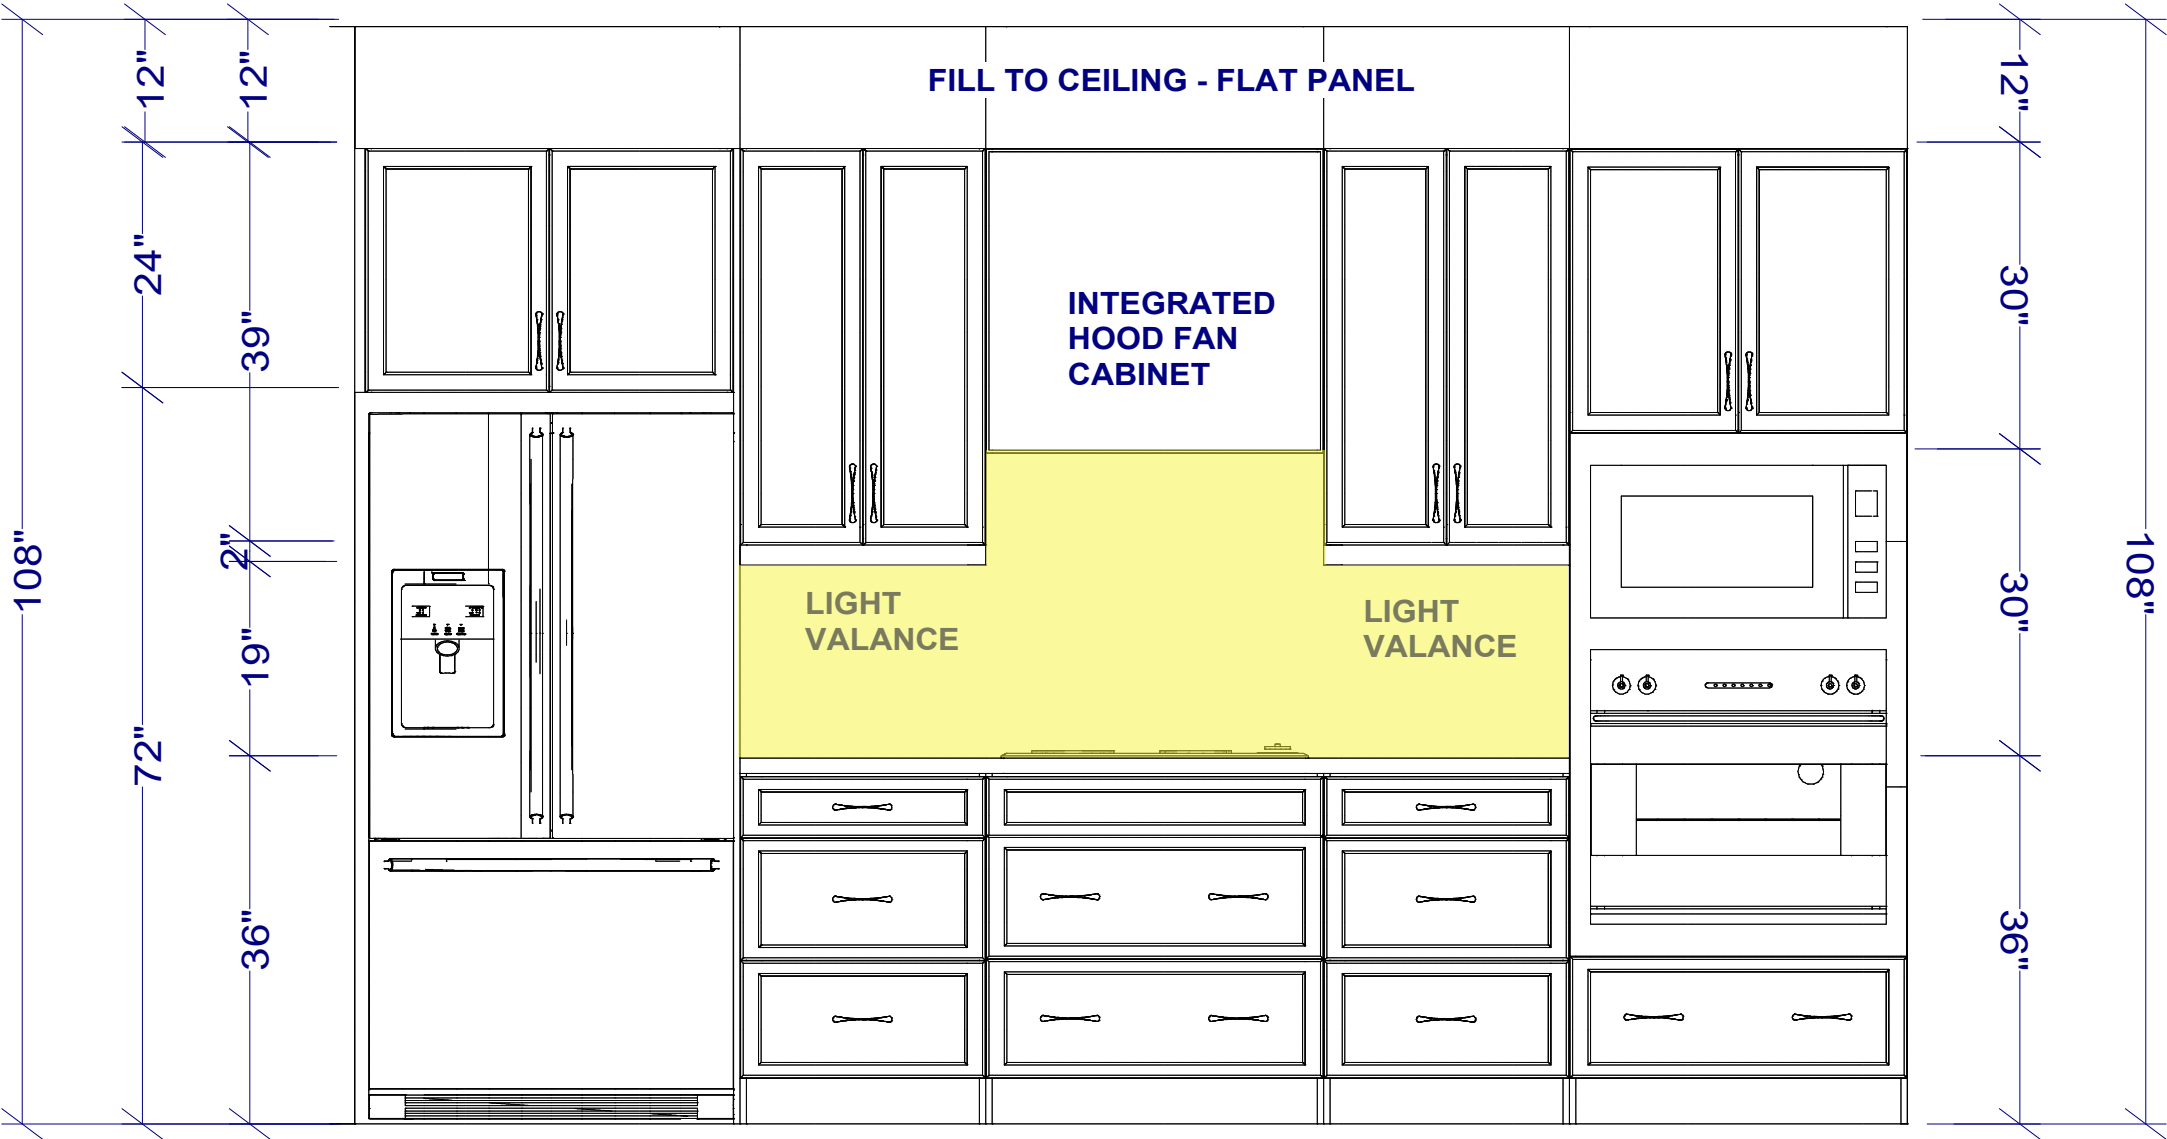

FRIDGE / RANGE WALL ELEVATION

All dimensions \_size designations given are subject to verification on job site and adjustment to fit job conditions.



This is an original design and must not be released or copied unless applicable fee has been paid or job order placed.

Designed: 6/7/2024  
Printed: 6/7/2024

DS  
Mt F M