



## MOUNTING HEIGHT - 96 & 115

**FEB. 29/22**

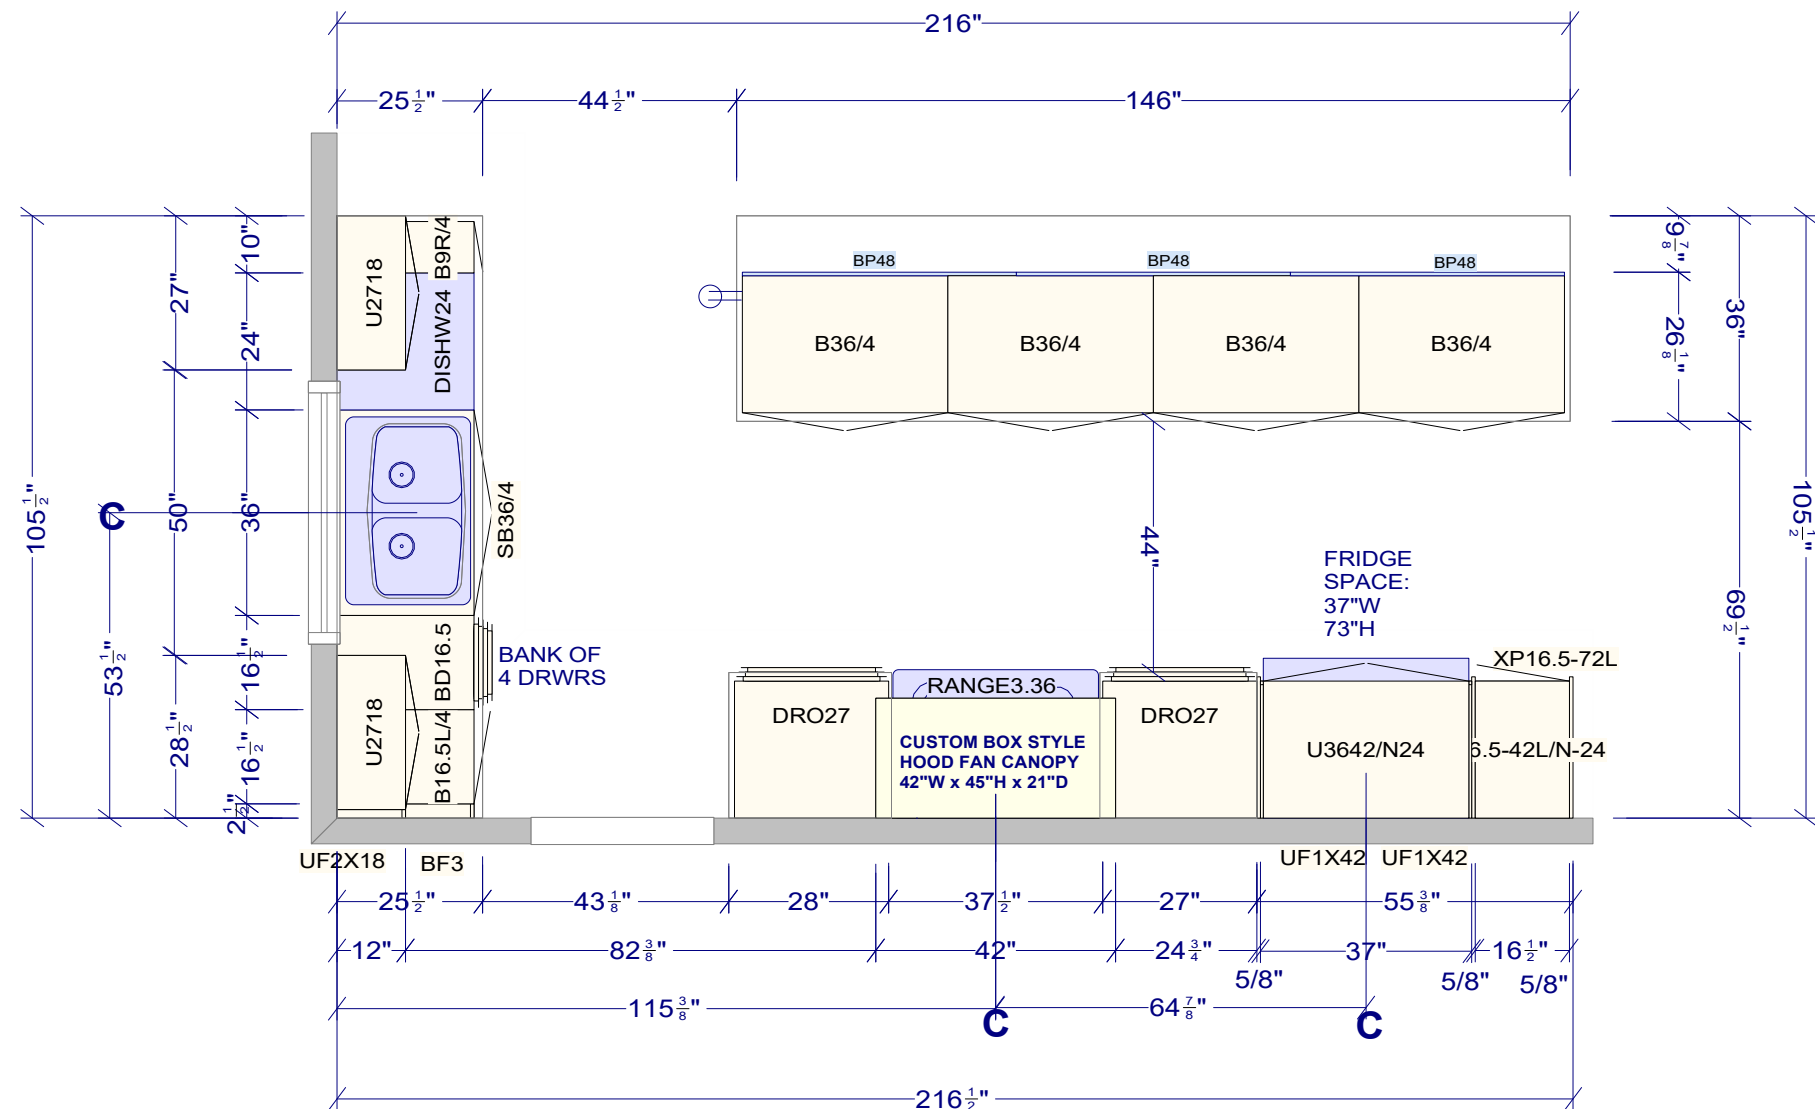


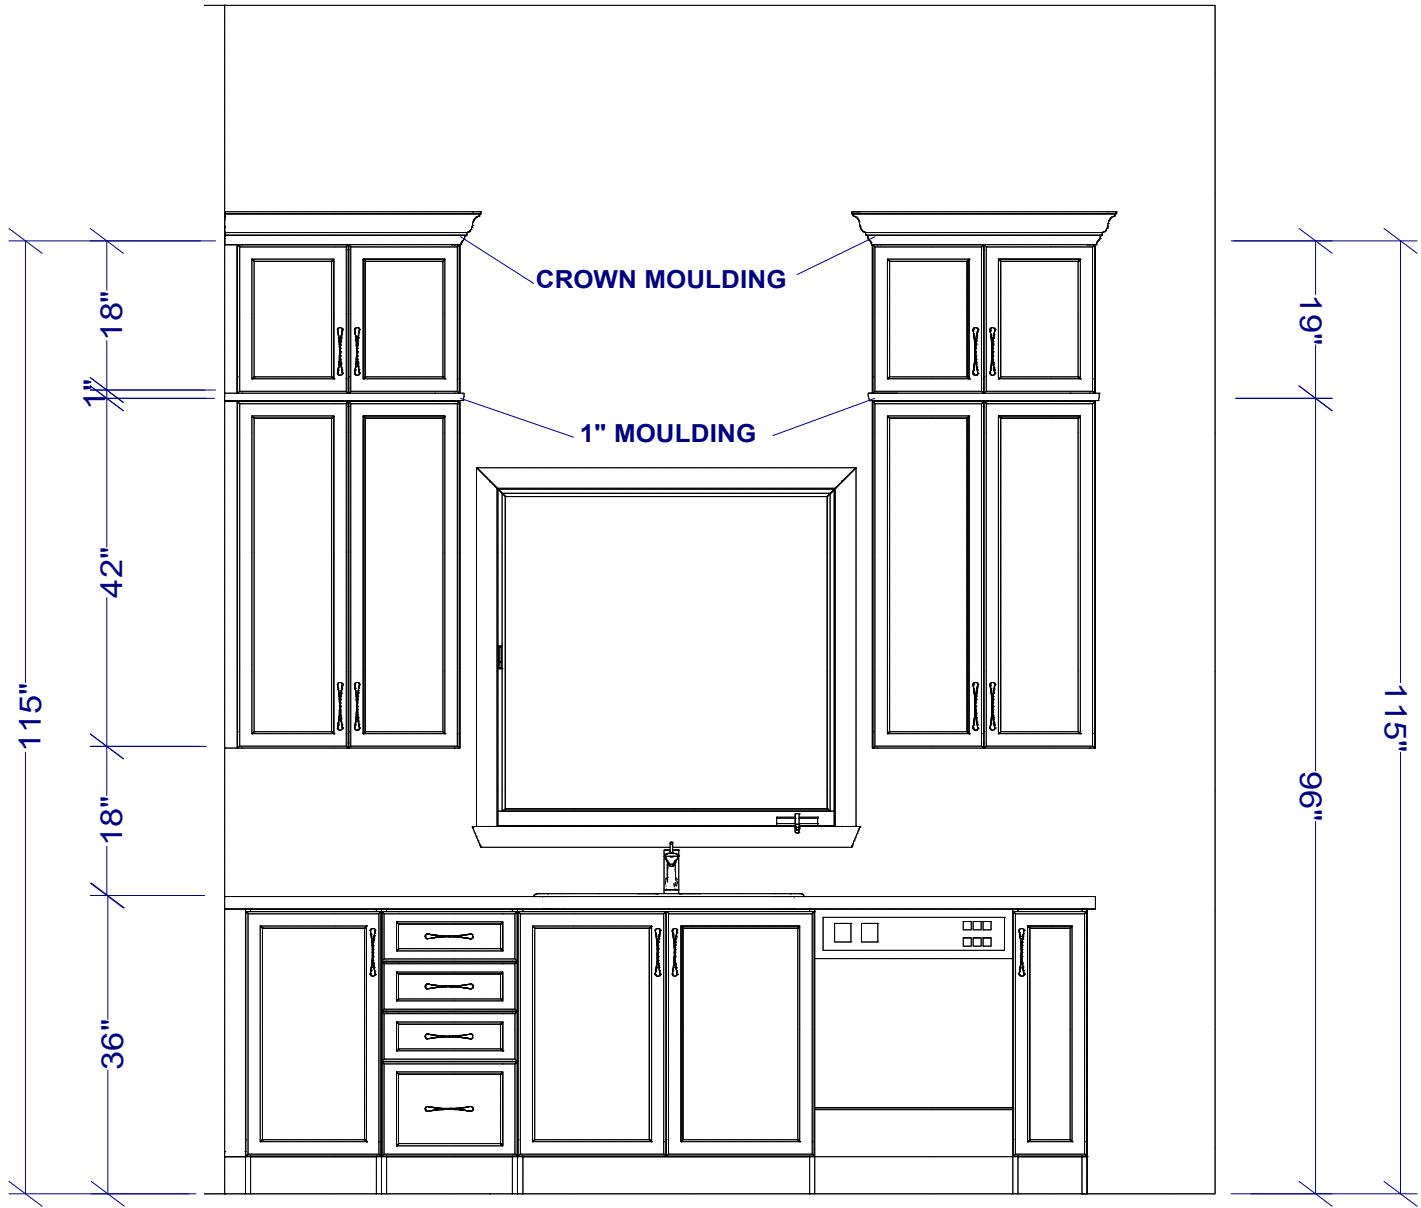
Designed: 4/1/2024  
Printed: 4/1/2024

DS SB DS CL

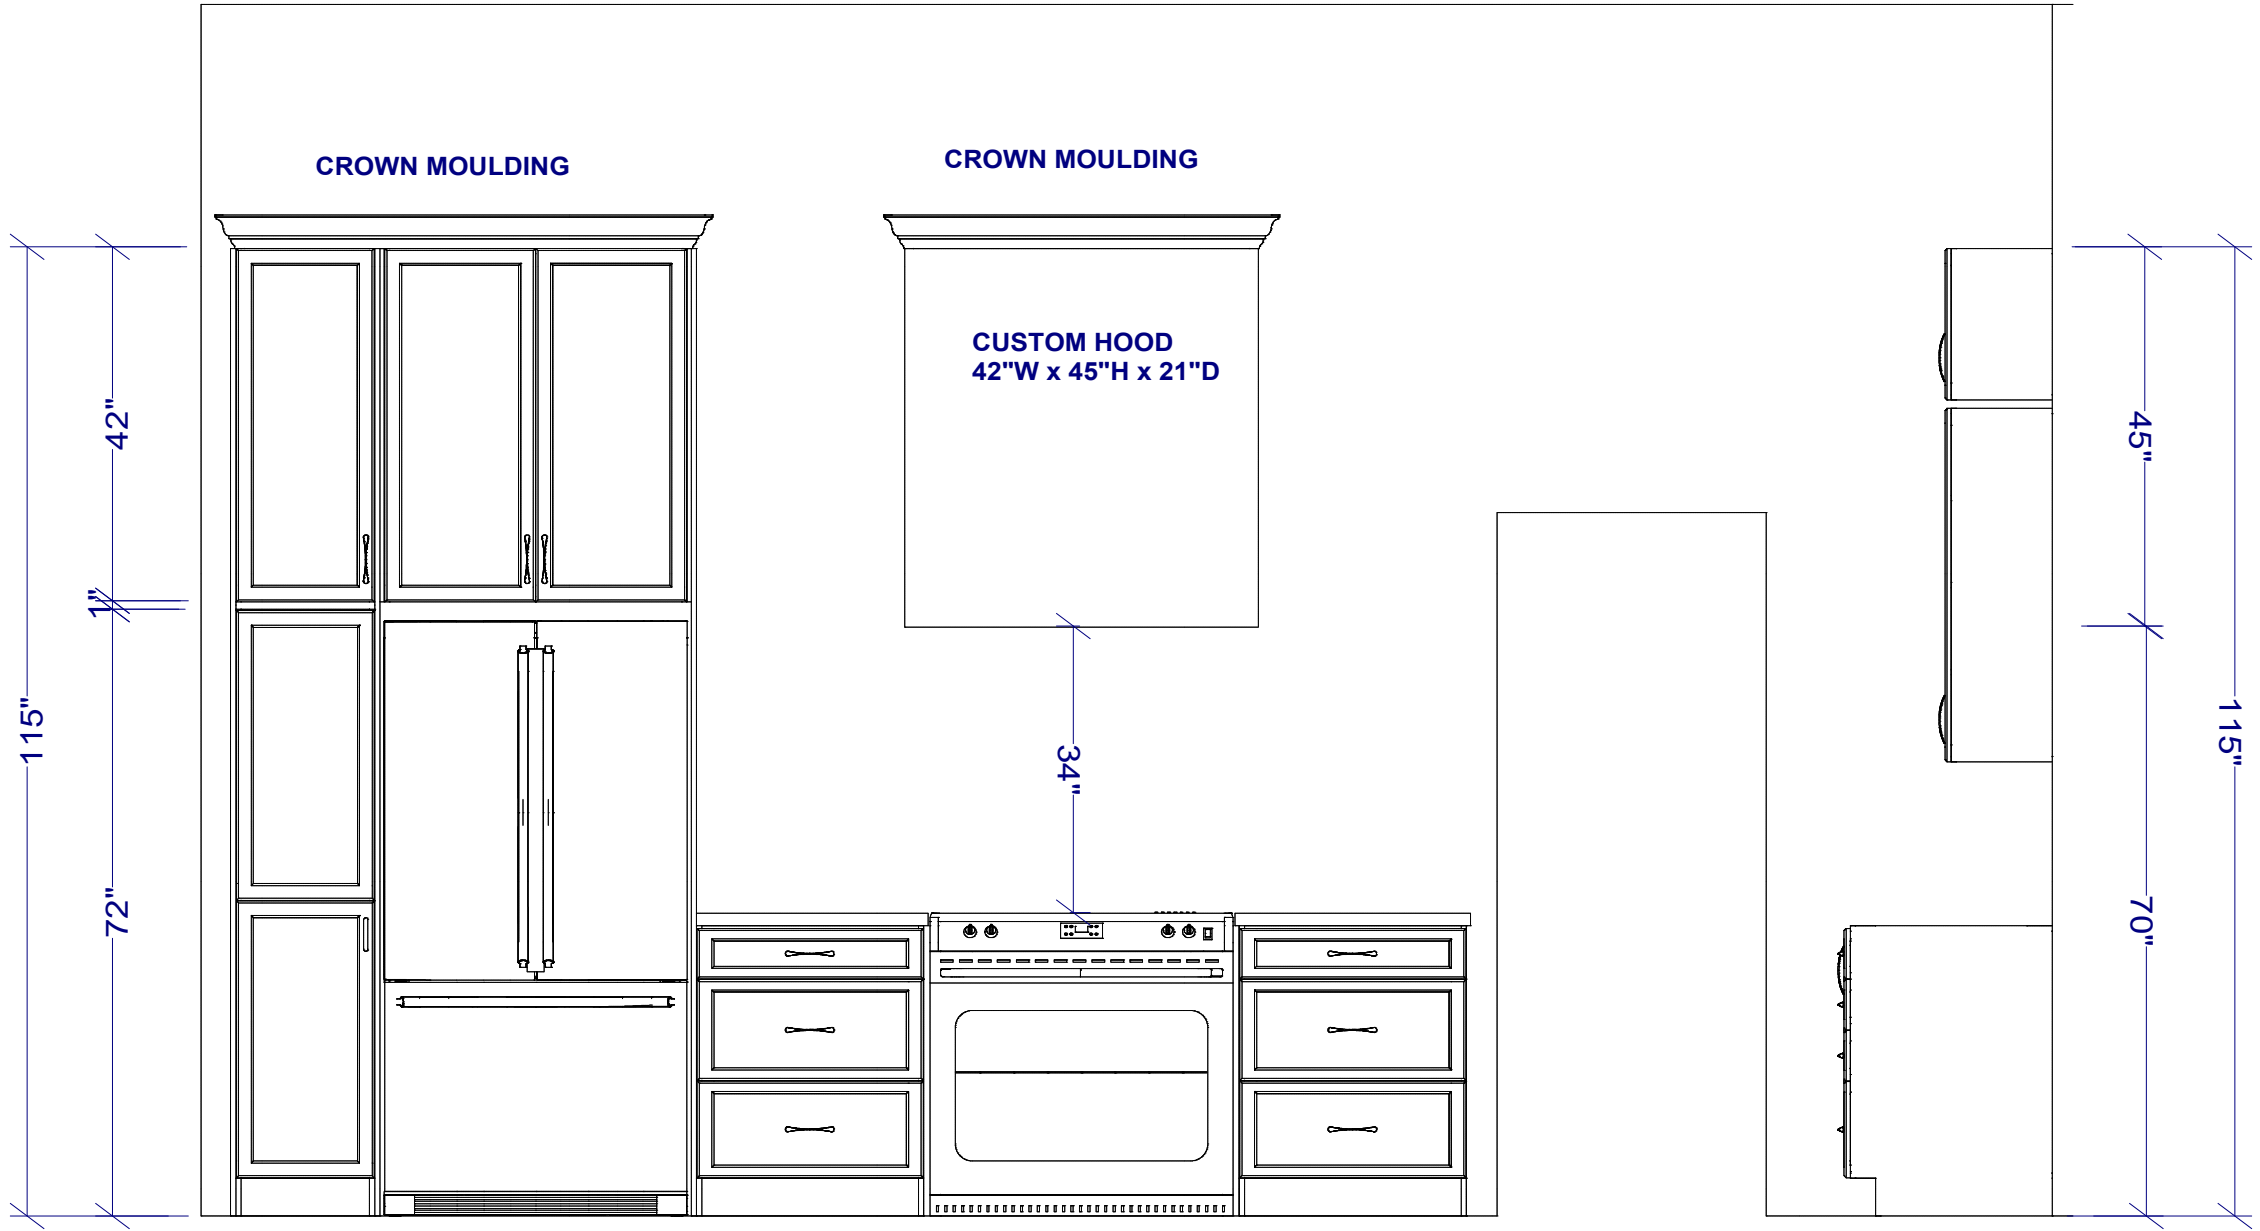


ELEVATION - FRIDGE / RANGE WALL

All dimensions _size designations given are subject to verification on job site and adjustment to fit job conditions.		This is an original design and must not be released or copied unless applicable fee has been paid or job order placed.	Designed: 4/1/2024 Printed: 4/1/2024	
			<div><div><div>DS</div><div>SB</div></div><div><div>DS</div><div>CL</div></div></div>	




ELEVATION - SINK WALL

All dimensions _size designations given are subject to verification on job site and adjustment to fit job conditions.		This is an original design and must not be released or copied unless applicable fee has been paid or job order placed.	Designed: 4/1/2024 Printed: 4/1/2024	
			<div><div><sup>DS</sup> SB</div><div><sup>DS</sup> CL</div></div>	
WTR4-142 Kitchen - Apr 1 2024			El 1	Drawing #: 1 No Scale.

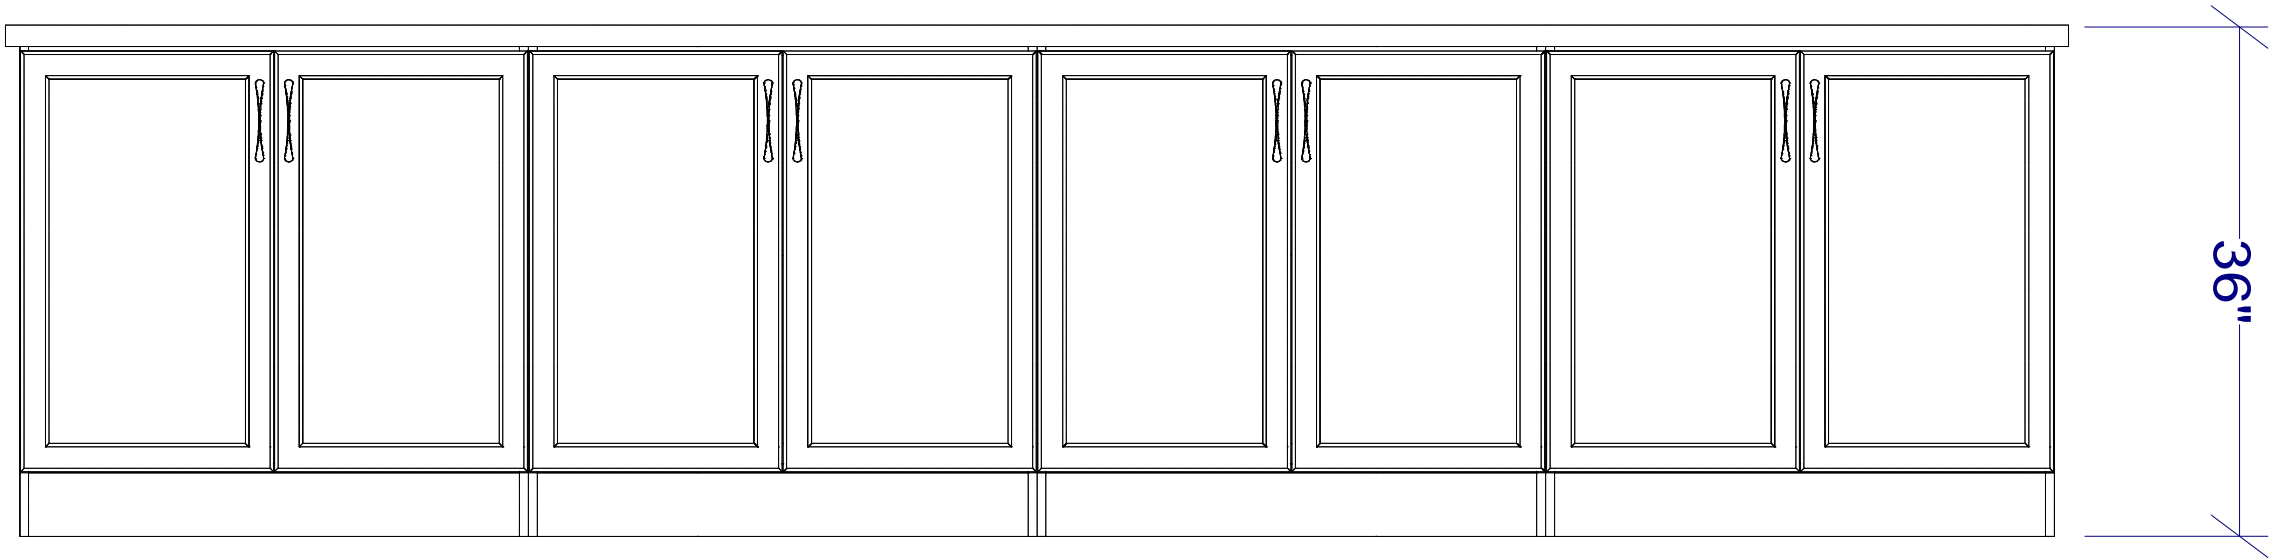

ELEVATION - ISLAND

<p>All dimensions _size designations given are subject to verification on job site and adjustment to fit job conditions.</p>		<p>This is an original design and must not be released or copied unless applicable fee has been paid or job order placed.</p>	<p>Designed: 4/1/2024 Printed: 4/1/2024</p> <div data-bbox="2794 1796 3058 1882"><div><sup>DS</sup> SB</div><div><sup>DS</sup> CL</div></div>
<p>WTR4-142 Kitchen - Apr 1 2024</p>		<p>El 3</p>	<p>Drawing #: 1 No Scale.</p>

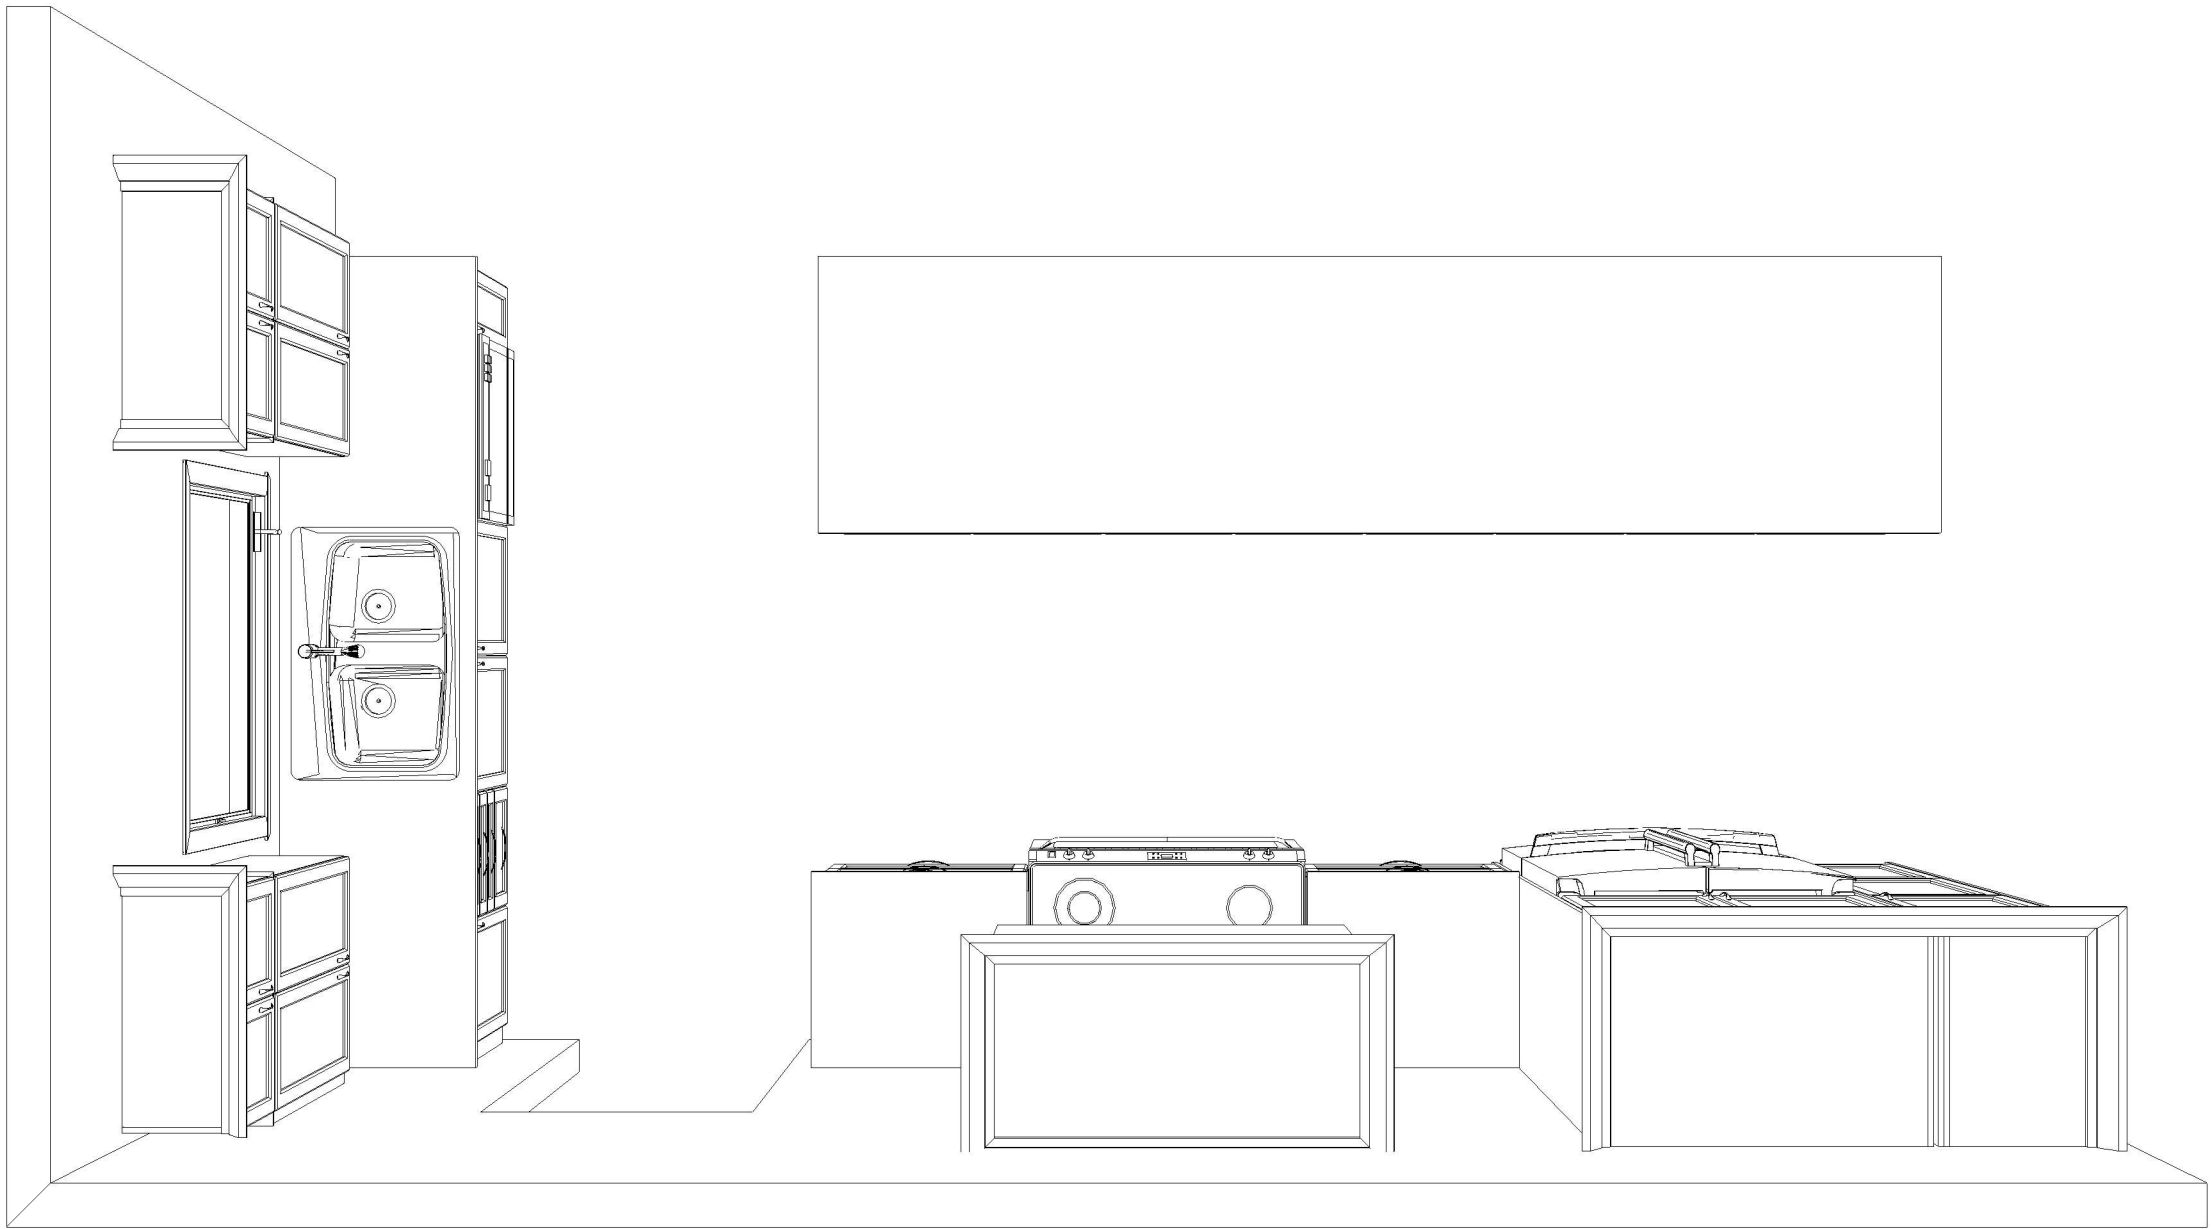

Note: This drawing is an artistic interpretation of the general appearance of the design. It is not meant to be an exact rendition.



Designed: 4/1/2024  
Printed: 4/1/2024

DS SB DS CL



Note: This drawing is an artistic interpretation of the general appearance of the design. It is not meant to be an exact rendition.



Designed: 4/1/2024  
Printed: 4/1/2024

DS

SB

DS

CL



Note: This drawing is an artistic interpretation of the general appearance of the design. It is not meant to be an exact rendition.



Designed: 4/1/2024  
Printed: 4/1/2024

<sup>DS</sup>  
SB      <sup>DS</sup>  
CL



Note: This drawing is an artistic interpretation of the general appearance of the design. It is not meant to be an exact rendition.




Designed: 4/1/2024  
Printed: 4/1/2024

<sup>DS</sup>  
SB

<sup>DS</sup>  
CL



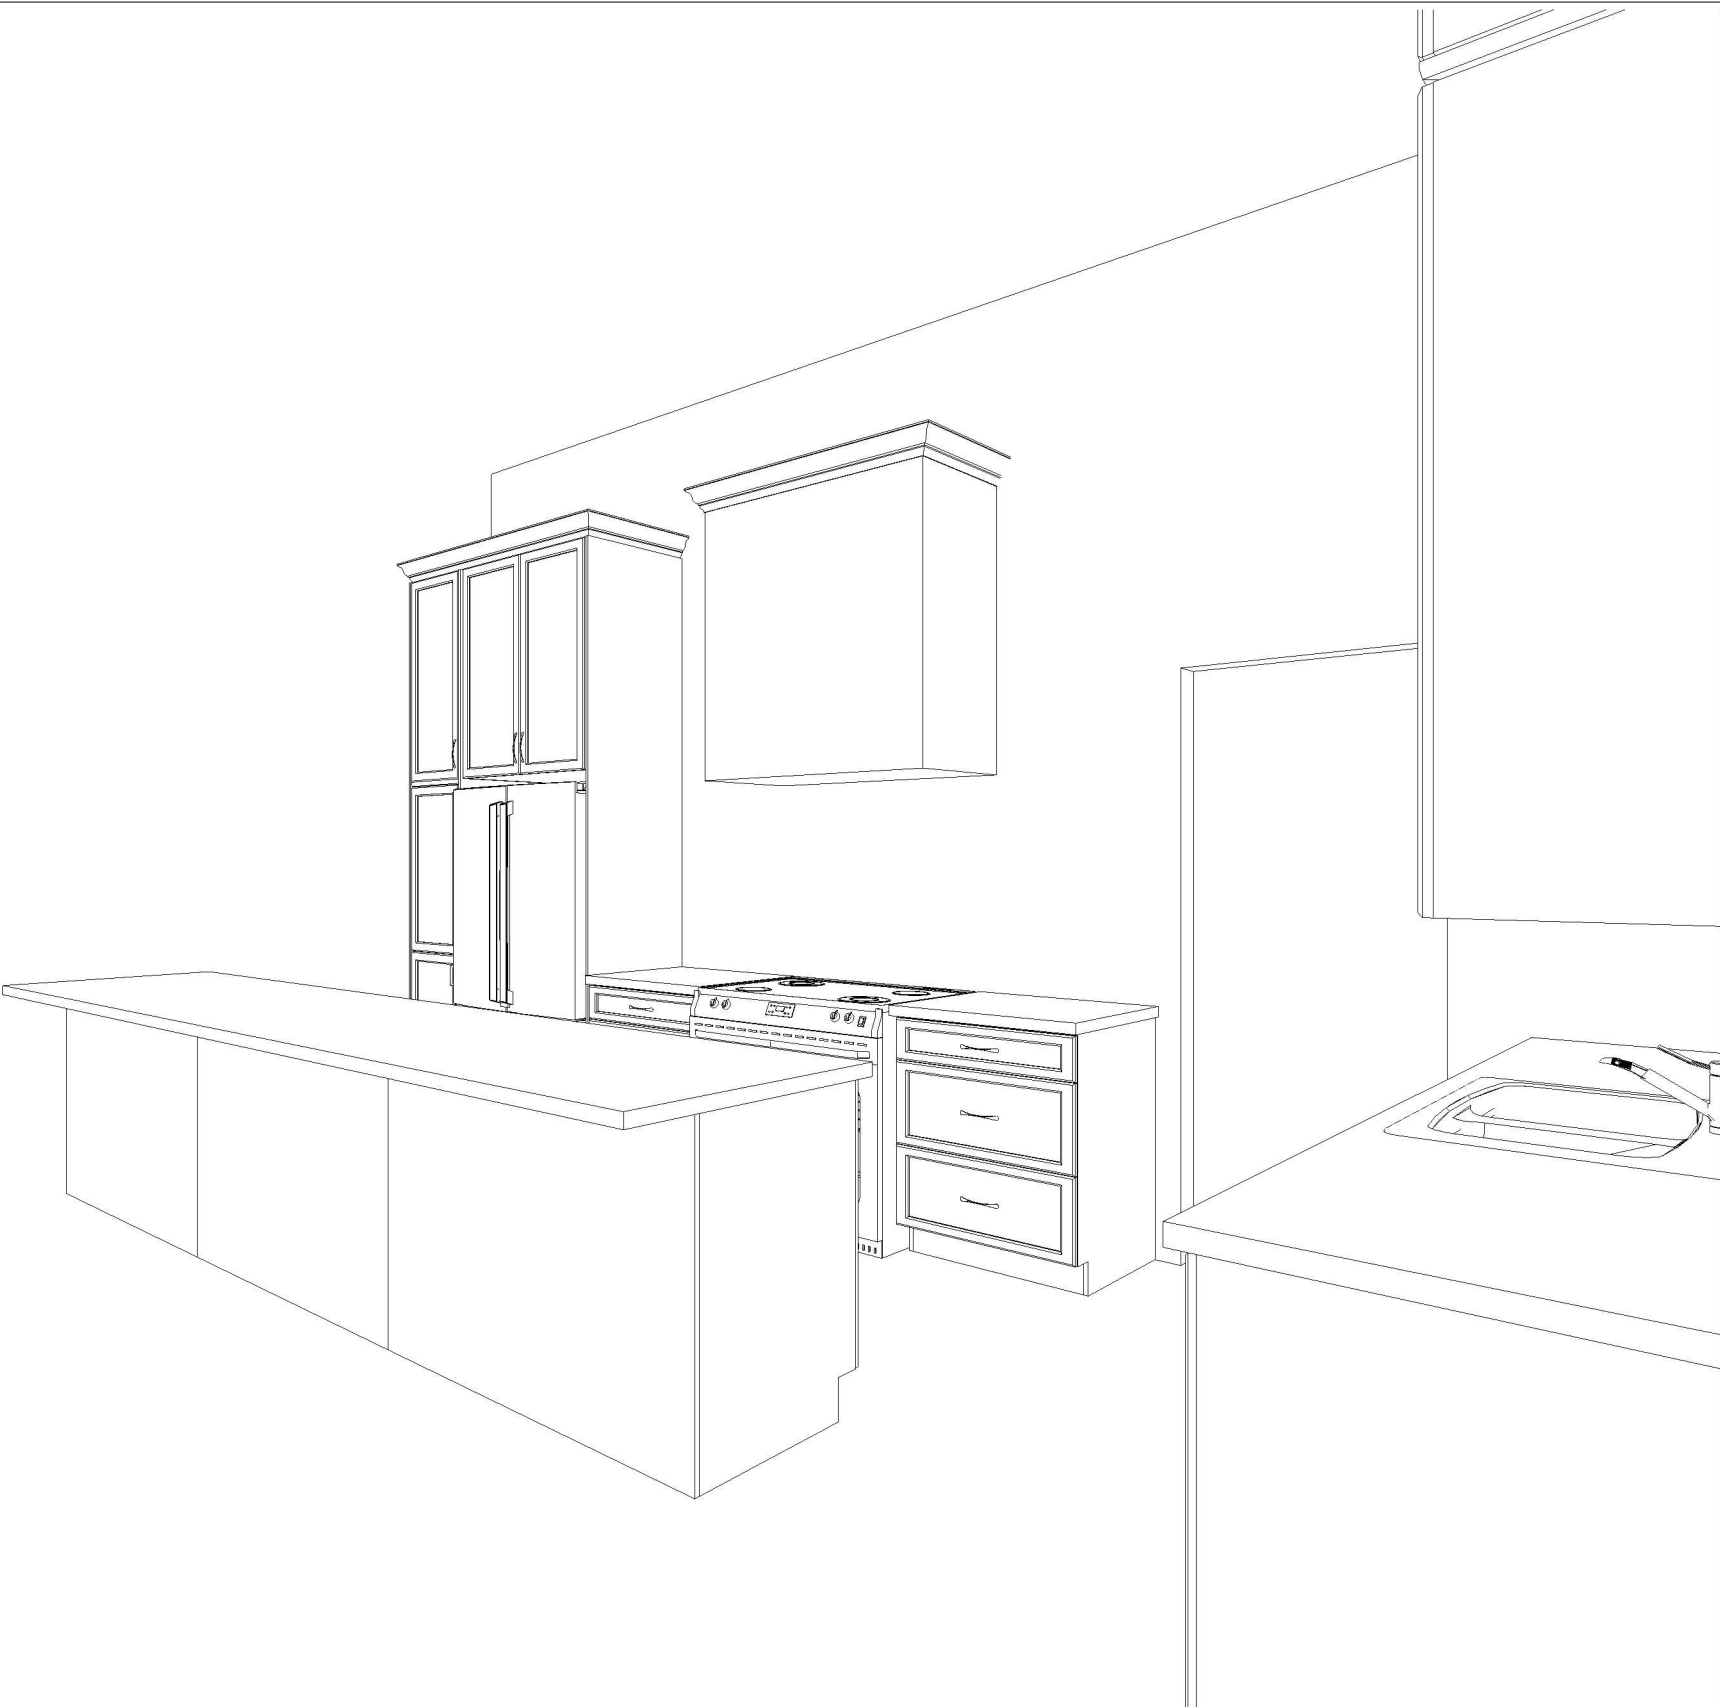

Note: This drawing is an artistic interpretation of the general appearance of the design. It is not meant to be an exact rendition.



Designed: 4/1/2024  
Printed: 4/1/2024

<sup>DS</sup>  
SB    <sup>DS</sup>  
CL



Note: This drawing is an artistic interpretation of the general appearance of the design. It is not meant to be an exact rendition.




Designed: 4/1/2024  
Printed: 4/1/2024


<sup>DS</sup>  
SB    <sup>DS</sup>  
CL

DCR PHOENIX HOMES


SPRINGFIELD  
GARAGE LEFT  
VANITIES / LAUNDRY  
WTR4 LOT 142

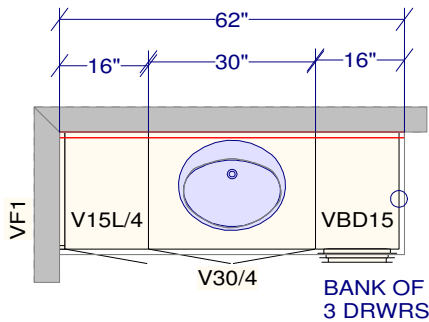


MAIN BATH

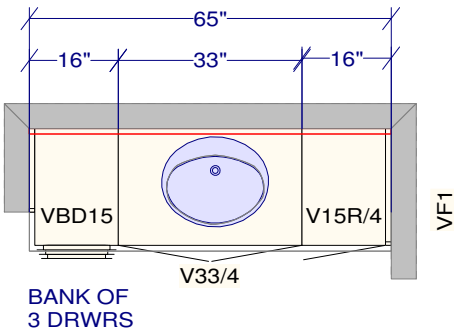

PRIMARY ENSUITE

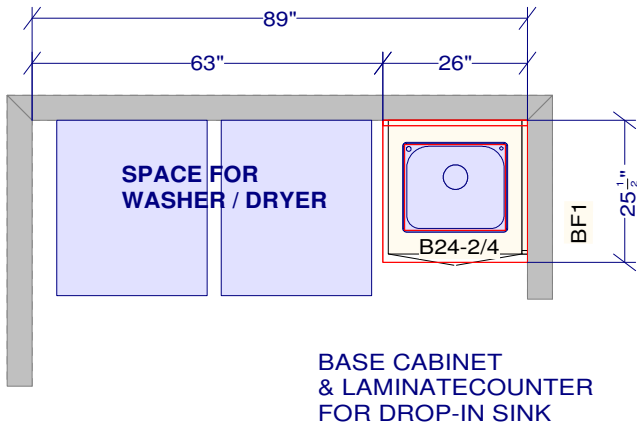

LAUNDRY ROOM

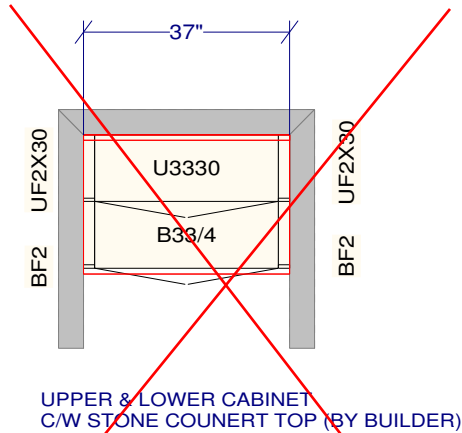


OPTIONAL - PANTRY PLUS


LAUNDRY HOOK-UPS MOVE TO BASEMENT  
LAUNDRY ROOM CHANGES TO MUDROOM AND  
PANTRY STORAGE

All dimensions ,size designations  
given are subject to verification on  
job site and adjustment to fit job  
conditions.

This is an original design and must  
not be released or copied unless  
applicable fee has been paid or job  
order placed.

Designed: 2023-04-25  
Printed: 2024-01-30

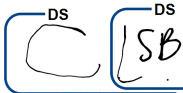


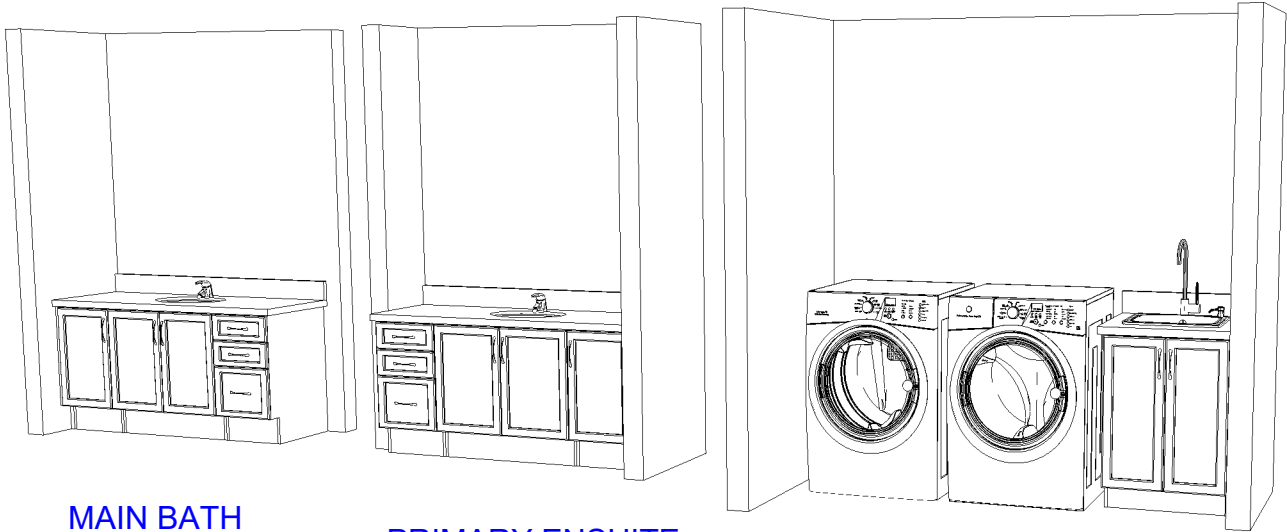


MAIN BATH

PRIMARY ENSUITE

LAUNDRY ROOM

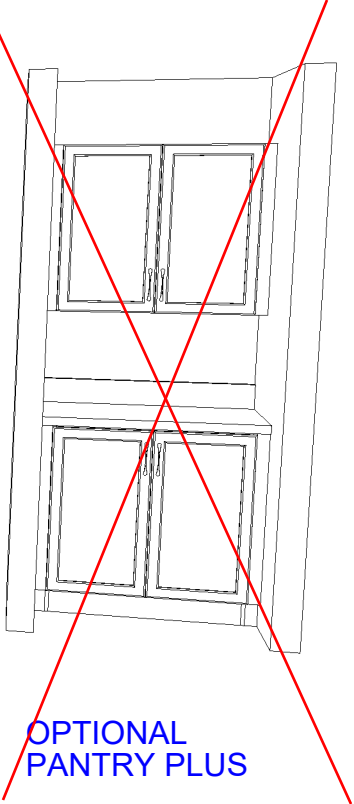


OPTIONAL  
PANTRY PLUS
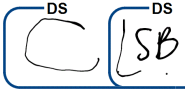
<p>Note: This drawing is an artistic interpretation of the general appearance of the design. It is not meant to be an exact rendition.</p>	Designed: 2023-04-25 Printed: 2024-01-30	
		
Springfield (Left) - Vanities _	All	Drawing #: 1

WTR4 - LOT 142

KITCHEN BACKSPLASH  
- TILE LOCATION  
  
FILL DENOTES TILE AREA

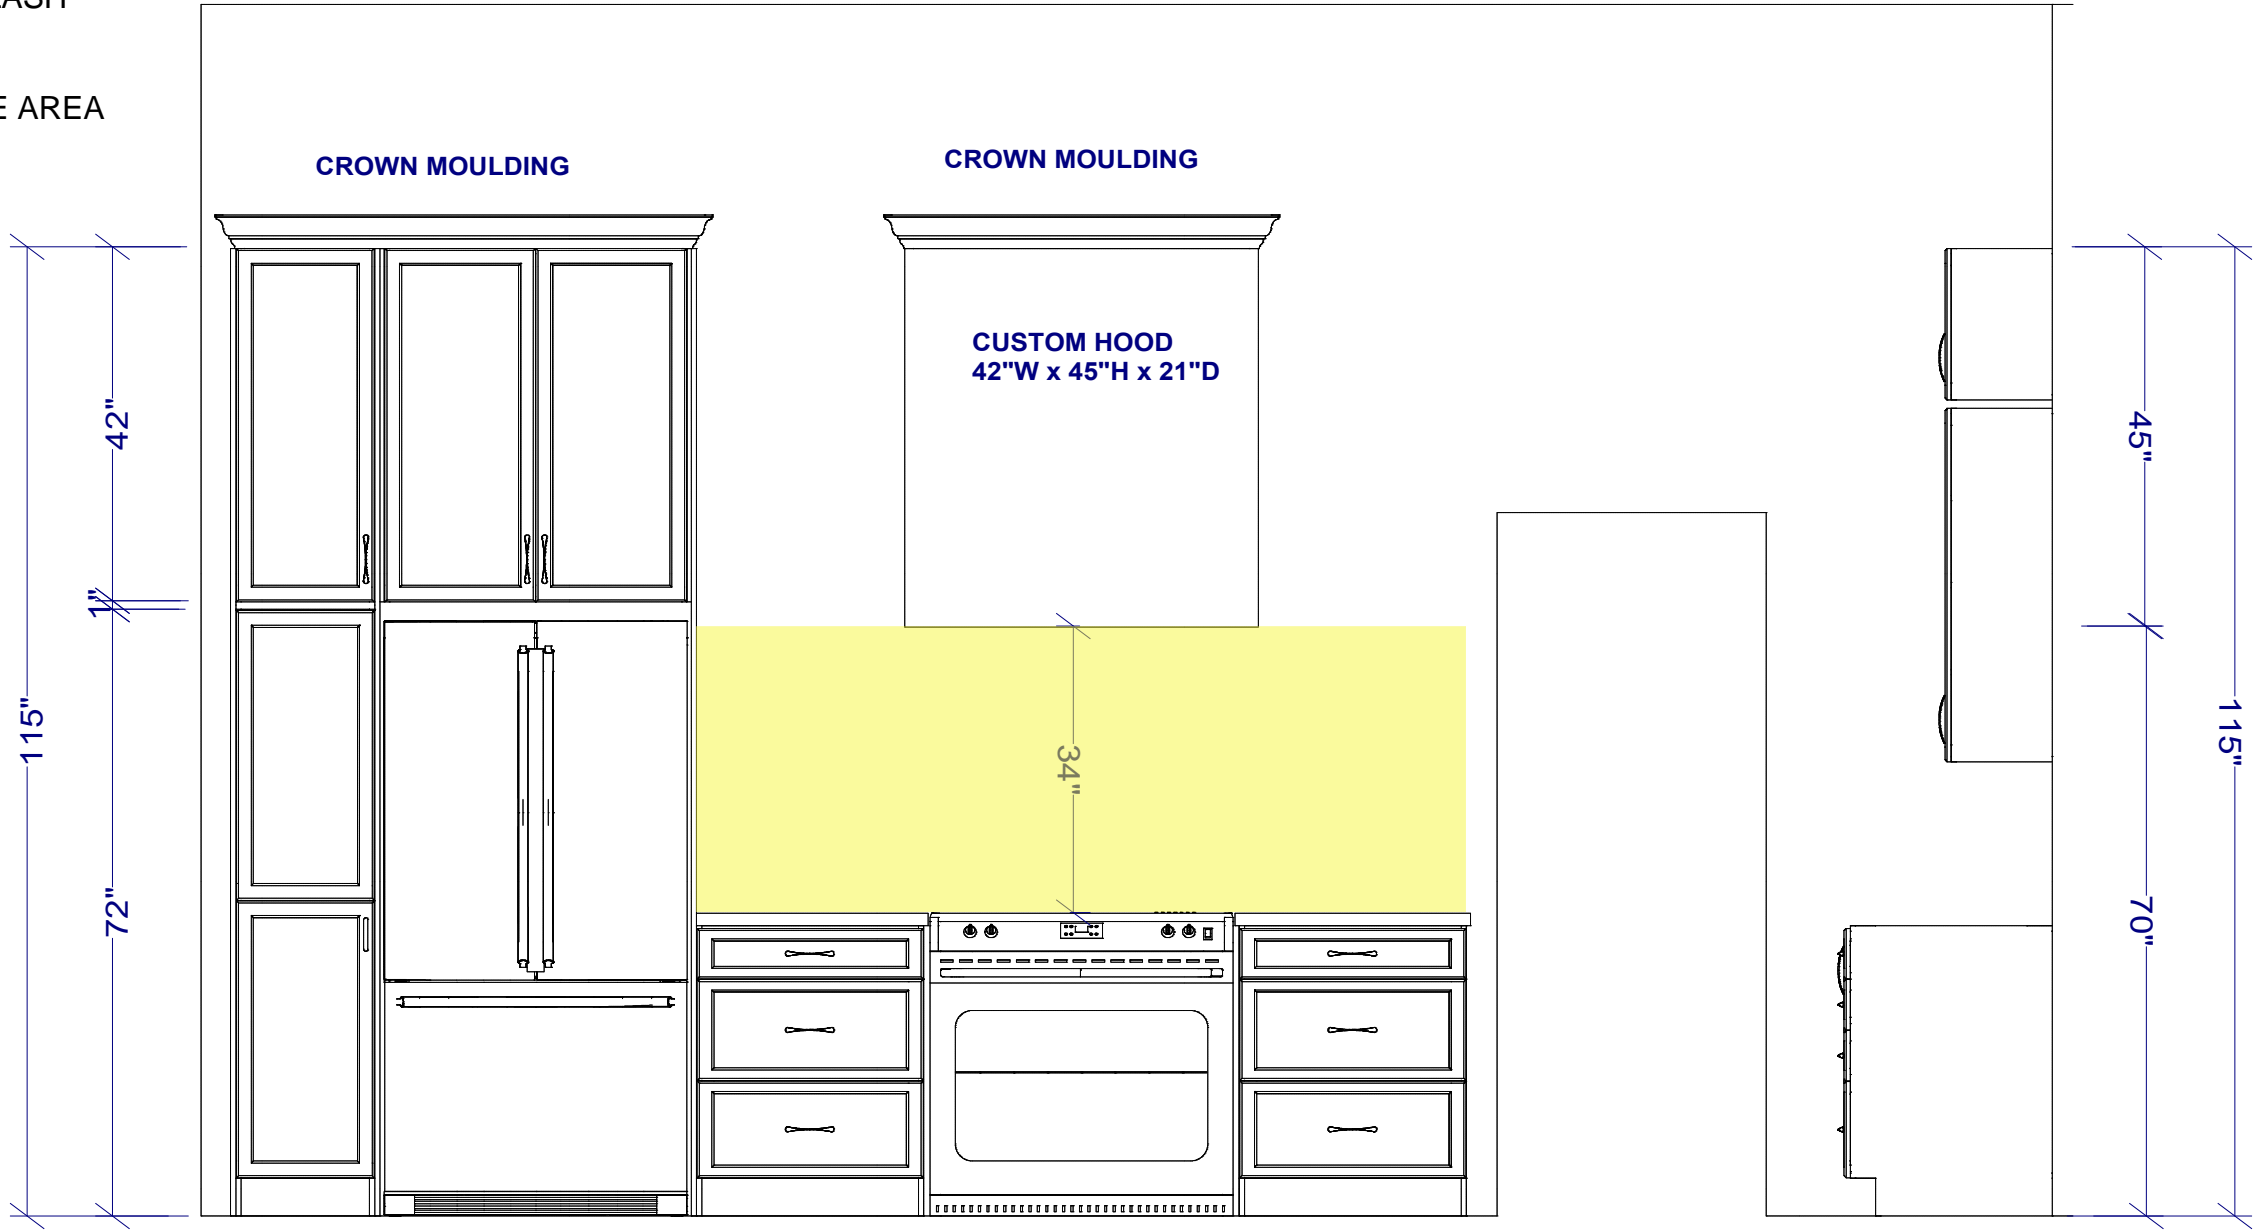


ELEVATION - FRIDGE / RANGE WALL


<p>All dimensions _size designations given are subject to verification on job site and adjustment to fit job conditions.</p>		<p>This is an original design and must not be released or copied unless applicable fee has been paid or job order placed.</p>	<p>Designed: 4/1/2024 Printed: 4/1/2024</p> <div data-bbox="2797 1800 3061 1884"><div><sup>DS</sup> SB</div><div><sup>DS</sup> CL</div></div>
--	---	---	---

WTR4 - LOT 142

KITCHEN BACKSPLASH  
- TILE LOCATION  
  
FILL DENOTES TILE AREA

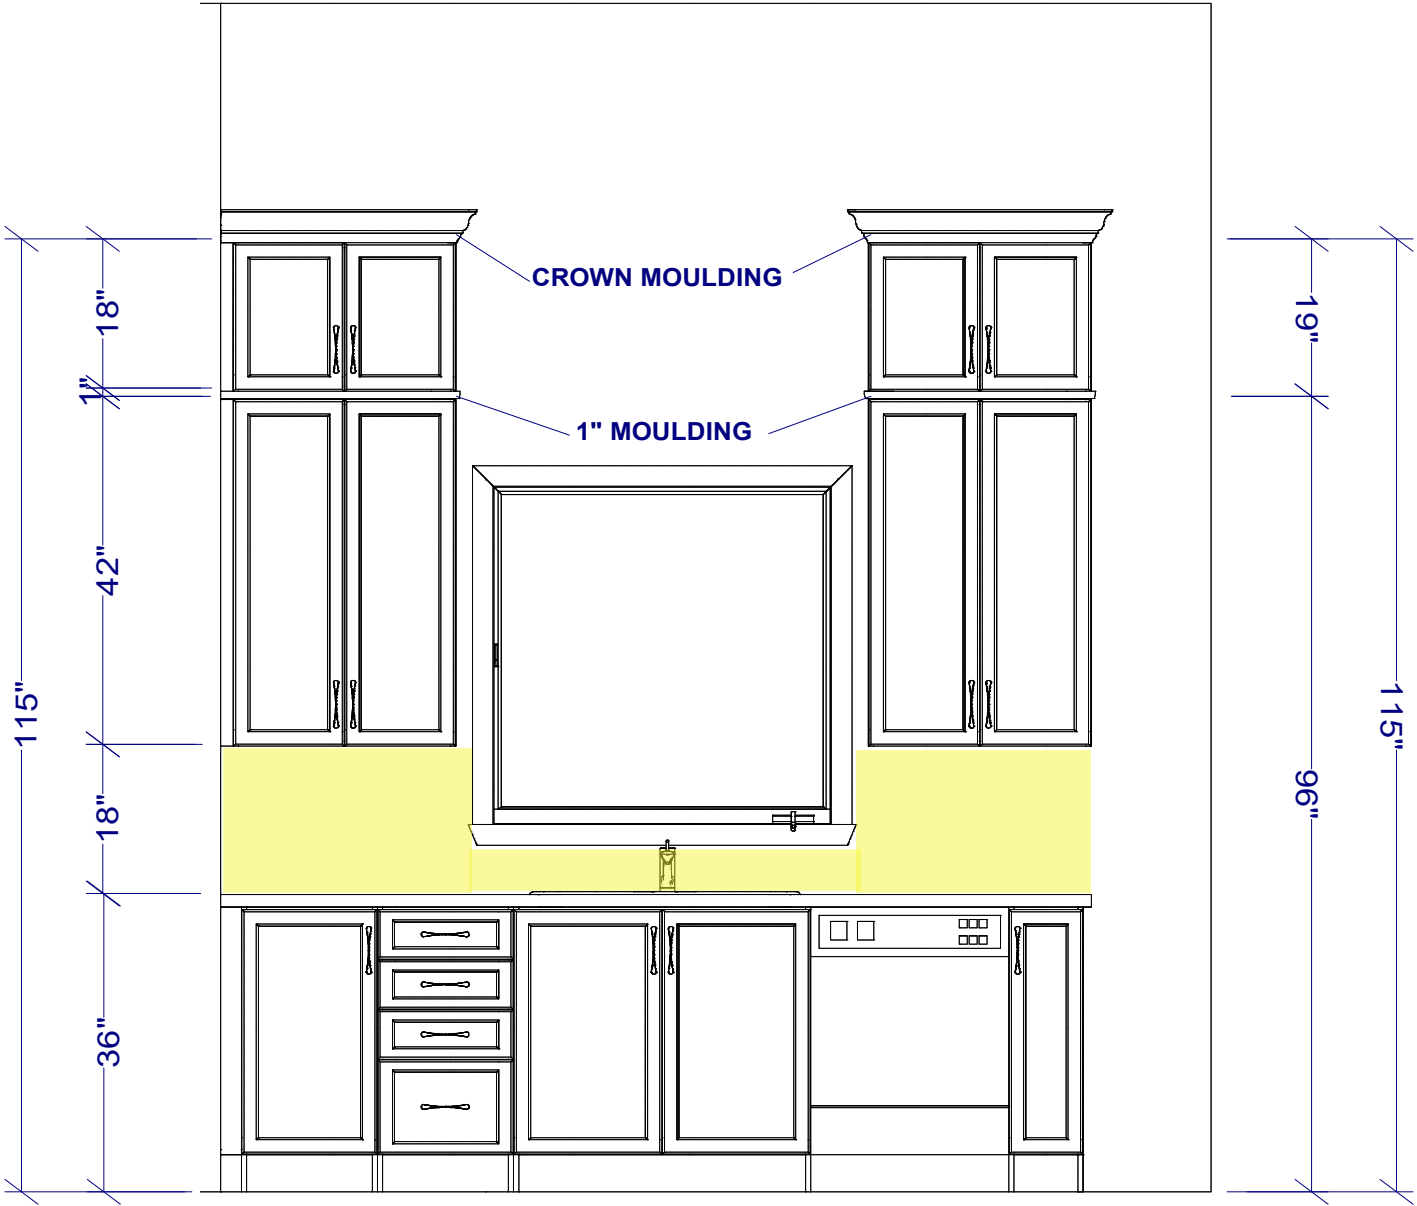

ELEVATION - SINK WALL

All dimensions _size designations given are subject to verification on job site and adjustment to fit job conditions.		This is an original design and must not be released or copied unless applicable fee has been paid or job order placed.	Designed: 4/1/2024 Printed: 4/1/2024	
			