




Submitted Model No.: _____
Specific Features: _____

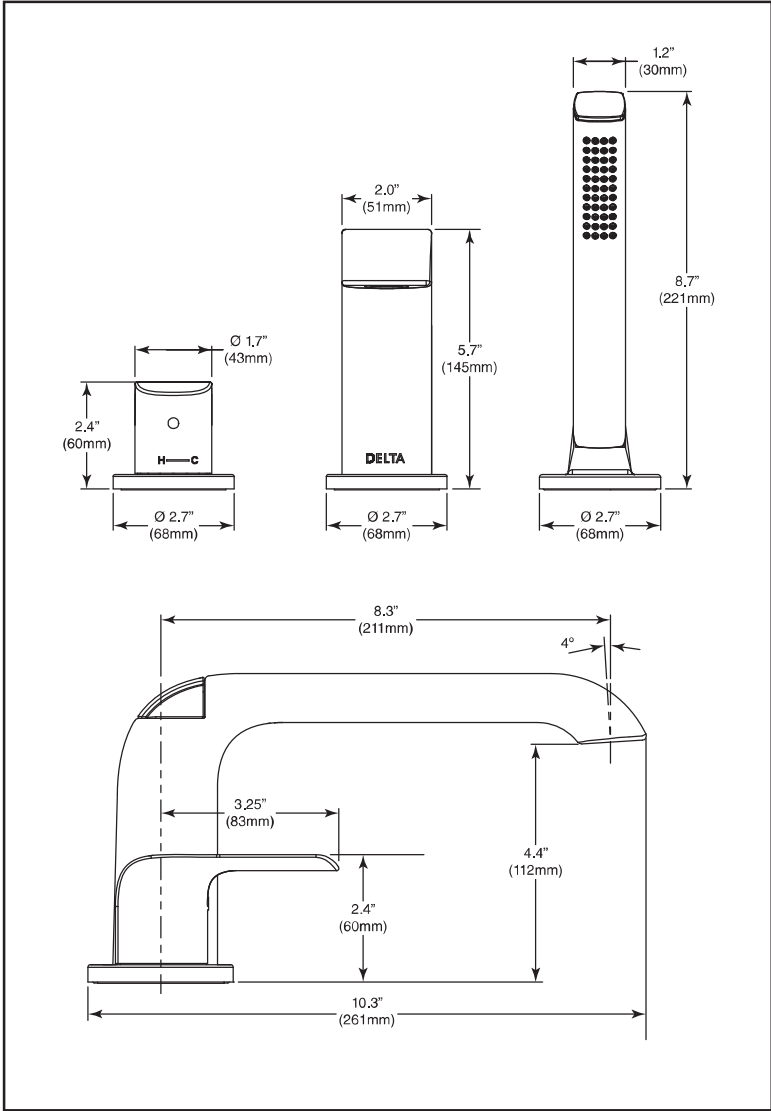

▲ Designate Proper Finish Suffix

Delta Faucet Company reserves the right (1) to make changes in specifications and materials, and (2) to change or discontinue models, both without notice or obligation. Dimensions are for reference only. See current full-line price book or www.deltafaucet.com for finish options and product availability.
DSP-B-T3763, Rev. A



BATHROOM FAUCETS

- Kitano™ Bath Collection
- Single Handle Roman Tub Faucet with Hand Shower
- Three Hole Installation

STANDARD SPECIFICATIONS:

- Hand Shower maximum flow rate 1.75gpm @ 80psi, 6.6 L/min @ 550kPa
- Trim only for single handle Roman Tub Faucet with Hand Shower
- Hand Shower includes double check valves for backflow prevention
- Temperature only controlled with handle
- Hot/cold indicator
- Rough-in Kit must be ordered to complete installation:
 - R3707 for flexible rough-in
 - R3707-MF for flexible PEX cold expansion rough-in
 - R3707-PX for flexible PEX crimp rough-in
 - R3716 for fixed rough-in
 - R3716-MF for fixed PEX cold expansion rough-in
 - R3716-PX for fixed PEX crimp rough-inThere are separate specification sheets on each rough-in kit, if more detail is required

WARRANTY

- Parts and Finish - Lifetime limited warranty; or for commercial purchasers, 10 years for multi-family residential (apartments and condominiums) and 5 years for all other commercial uses, in each case from the date of purchase.
- Electronic Parts and Batteries (if applicable) - 5 years from the date of purchase; or for commercial purchasers, 1 year from the date of purchase. No warranty is provided on batteries.





COMPLIES WITH:

- ASME A112.18.1 / CSA B125.1
- EPA WaterSense®
-  Indicates compliance to ICC/ANSI A117.1

Delta Faucet Company
55 E. 111th Street, Indianapolis, IN 46280
350 South Edgeware Road, St. Thomas, ON N5P 4L1
© 2020 Delta Faucet Company

Product Specification Sheet

Virtuo Granite Double Bowl Undermount
B300 - B301 - B302 - B327 - B334 - B341

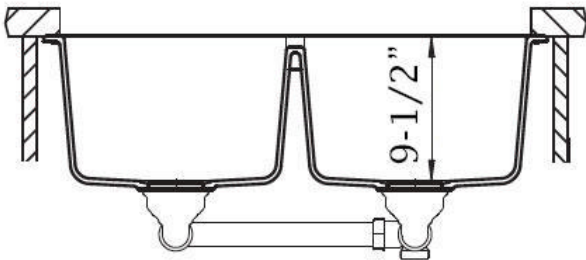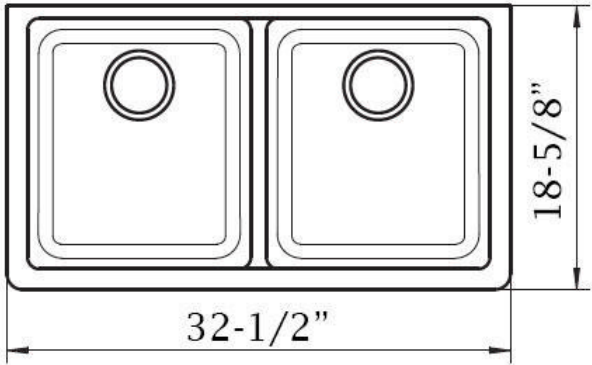

Colour Finish	Model No.	Description
Slate Grey	B300	<ul style="list-style-type: none">Undermount granite double bowl sinkOutside Dimensions – 32 ½" x 18 5/8" x 9 ½" Deep80% Quartz Content & 20% Resin3 1/2" drain openingSupplied with installation clips, template & strainersMade in GermanyScratch and heat resistantcUPC certifiedMinimum Cabinet Size: 34"
Pearl Back	B301	
Coffee Brown	B302	
Asphalt	B327	
Stone Taupe	B334	
White	B341	

Available accessories

- Matching Strainer
- Drying Rack
- BG300/301/302/327/334/341 - Stainless Steel Grid



MAIN LOCATION

BRISTOL SINKS
56 Firestone Blvd
London, Ontario
N5W 6E6

WESTERN LOCATION

BRISTOL SINKS
964 72nd Avenue NE
Calgary, Alberta
T2E 8V9

CONTACT

Tel: 1 (800) 930-0214
Fax: 1 (866) 310-7580
Email: sales@bristolsinks.com

Model 56 1/2-59 x 78 3/4 in. 8mm Sliding Shower Door for Alcove Installation

Model number:	138997-900-084-000
---------------	--------------------

Dimensions: 78.75" Installation: Alcove Material:



Standard Features:

- 8 mm tempered glass panels
- Available in 4 finishes: Chrome, Brushed Nickel, Dark Bronze, Matte Black
- Compatible with MAAX's full line of shower bases and walls, making it a versatile addition to any bathroom
- Sliding door configuration features one sliding glass panel and one stationary panel
- Ball bearing roller technology along a friction-free stainless steel rail system for a smooth and quiet opening
- The frameless design brings a sense of spaciousness to the room and creates a sleek, minimalist look

Product characteristics:

- Ball Bearing Roller System
- Bestseller
- Utile Compatible

Frame Finish(es):



Brushed Nickel



Chrome



Dark Bronze



Matte Black

Certifications

MAAX products adhere to one or more of the following certifications:



Glass Pattern(s):



Clear

MAAX

DS Initial
RM SM

Halo 56 1/2-59 x 78 3/4 in. 8mm Sliding Shower Door for Alcove Installation


Model number:	138997-900-084-000
---------------	--------------------

Dimensions: 78.75"

Installation: Alcove

Material:

STANDARD

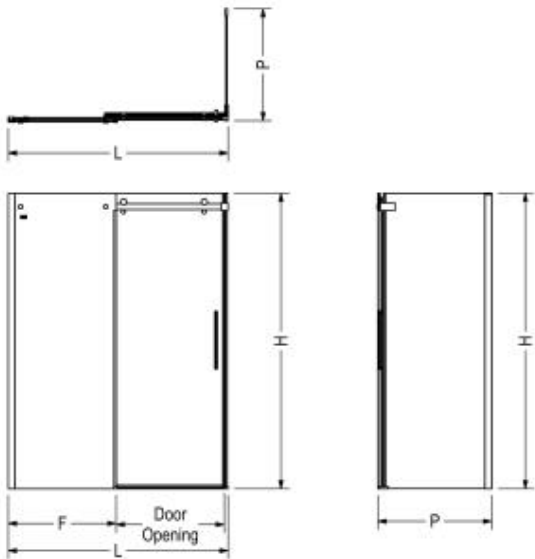

Code	Description	H	L Adjustable	F	P Adjustable	Door Opening	Wall Adjustment
138996	Halo 78 3/4" x 47"	78 3/4"	44 1/2" - 47"	22 1/2"	-	16 1/4" - 18 3/4"	1"
138997	Halo 78 3/4" x 59"	78 3/4"	56 1/2" - 59"	28 5/8"	-	22 1/8" - 24 5/8"	1"
139393	Return Panel 30"	78 3/4"	-	-	27 7/8"	-	1"
138998	Return Panel 32"	78 3/4"	-	-	29 7/8"	-	1"
139395	Return Panel 34"	78 3/4"	-	-	31 7/8"	-	1"
139396	Return Panel 36"	78 3/4"	-	-	33 7/8"	-	1"
139394	Return Panel 42"	78 3/4"	-	-	39 7/8"	-	1"

All dimensions are approximate. Structure measurements must be verified against the unit to ensure proper fit.

Project:

Contractor:

Representative:

Date:




Tel:

Notes:

MAAX



Submitted Model No.: _____
Specific Features: _____

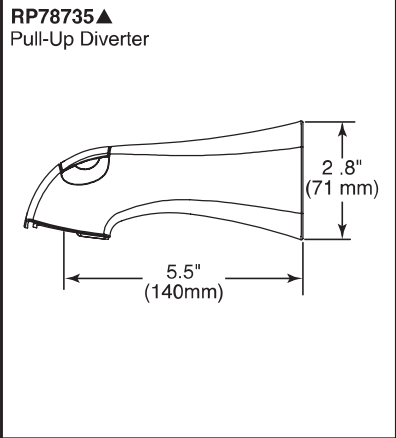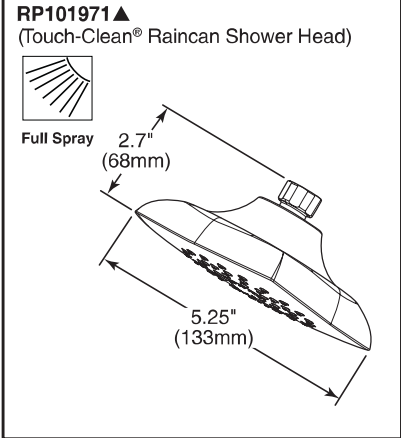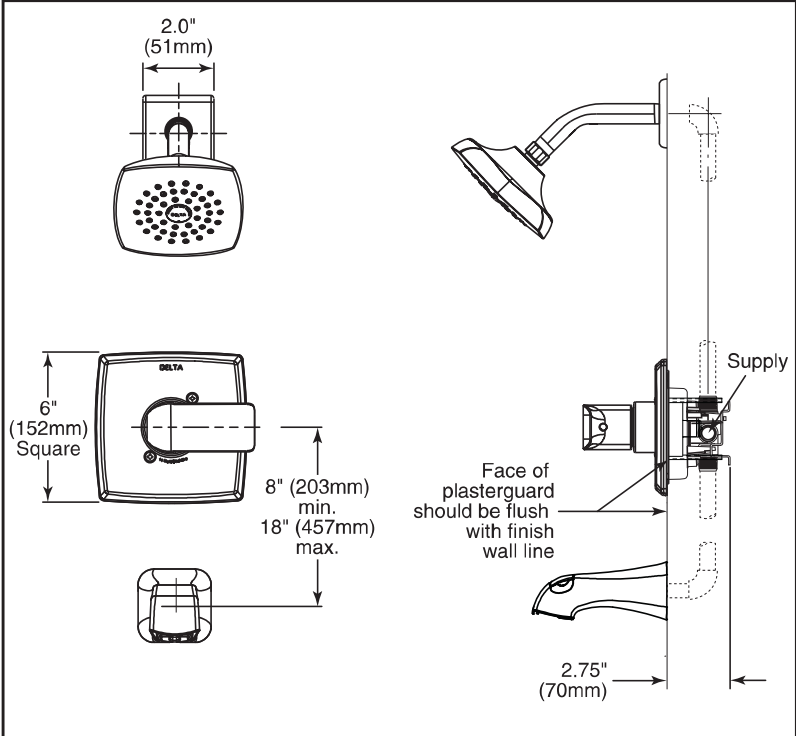

see what Delta can do™

**TUB AND SHOWER
FAUCET TRIM**

- Kitano™ Bath Collection
- Valve Only (T14063)
- Shower Only (T14263)
- Tub/Shower (T14463 & T14463-LHD)

STANDARD SPECIFICATIONS:

- Monitor® 14 Series pressure balanced bath single handle mixing valve trim
- Maintains a balanced pressure of hot and cold water even when a valve is turned on or off elsewhere in the system
- For use with MultiChoice® Universal rough valve body (R10000 Series)
- Back-to-back installation capability
- Solid brass forged body
- Temperature only controlled with handle
- Red/blue temperature indicators
- Field adjustable to limit handle rotation into hot water zone
- 120° maximum handle rotation
- All parts replaceable from the front of the valve
- “LHD” models indicate less showerhead
- Maximum 2.0 gpm @ 80 psi (7.6 L/min @ 550 kPa)

WARRANTY

- Parts and Finish - Lifetime limited warranty; or for commercial purchasers, 10 years for multi-family residential (apartments and condominiums) and 5 years for all other commercial uses, in each case from the date of purchase.
- Electronic Parts and Batteries (if applicable) - 5 years from the date of purchase; or for commercial purchasers, 1 year from the date of purchase. No warranty is provided on batteries.



COMPLIES WITH:

- ASME A112.18.1 / CSA B125.1
- ASSE 1016
- EPA WaterSense®
- Indicates compliance to ICC/ANSI A117.1

▲ Designate Proper Finish Suffix

Delta Faucet Company reserves the right (1) to make changes in specifications and materials, and (2) to change or discontinue models, both without notice or obligation. Dimensions are for reference only. See current full-line price book or www.deltafaucet.com for finish options and product availability.
DSP-B-T14063, REV. C

Delta Faucet Company
55 E. 111th Street, Indianapolis, IN 46280
350 South Edgeware Road, St. Thomas, ON N5P 4L1
© 2020 Delta Faucet Company

DS Initial
RM SM



BATHROOM FAUCETS

- Portage™ Bath Collection
- Valve Only (T14071)
- Shower Only (T14271)
- Tub/Shower (T14471)




Submitted Model No.: _____
Specific Features: _____

STANDARD SPECIFICATIONS:

- Monitor® 14 Series pressure balanced bath single handle mixing valve trim
- Maintains a balanced pressure of hot and cold water even when a valve is turned on or off elsewhere in the system
- For use with MultiChoice® Universal rough valve body (R10000 Series)
- Back-to-back installation capability.
- Temperature only controlled with handle
- Red/blue temperature indicators
- Field adjustable to limit Stop
- 120° maximum handle rotation.
- All parts replaceable from the front of the valve.
- Maximum 1.75gpm @80psi (6.6L/min@ 550kpa)
- Tub port maximum flow rate 6.0gpm @ 60psi with R10000-UNBX
- ½" C.W.T slip-on spout

WARRANTY

- Parts and Finish - Lifetime limited warranty; or for commercial purchasers, 10 years for multi-family residential (apartments and condominiums) and 5 years for all other commercial uses, in each case from the date of purchase.
- Electronic Parts and Batteries (if applicable) - 5 years from the date of purchase; or for commercial purchasers, 1 year from the date of purchase. No warranty is provided on batteries.

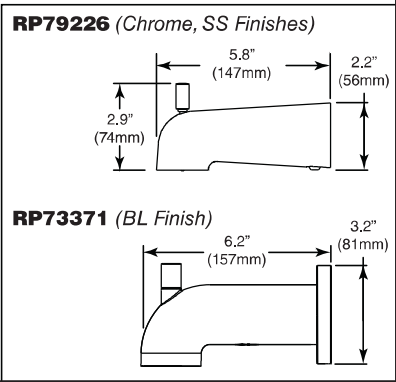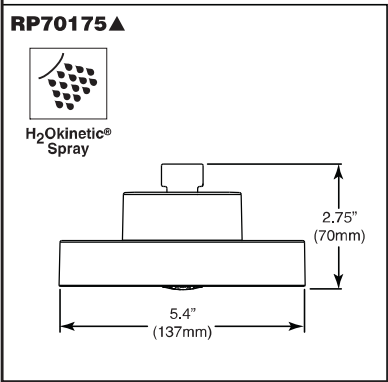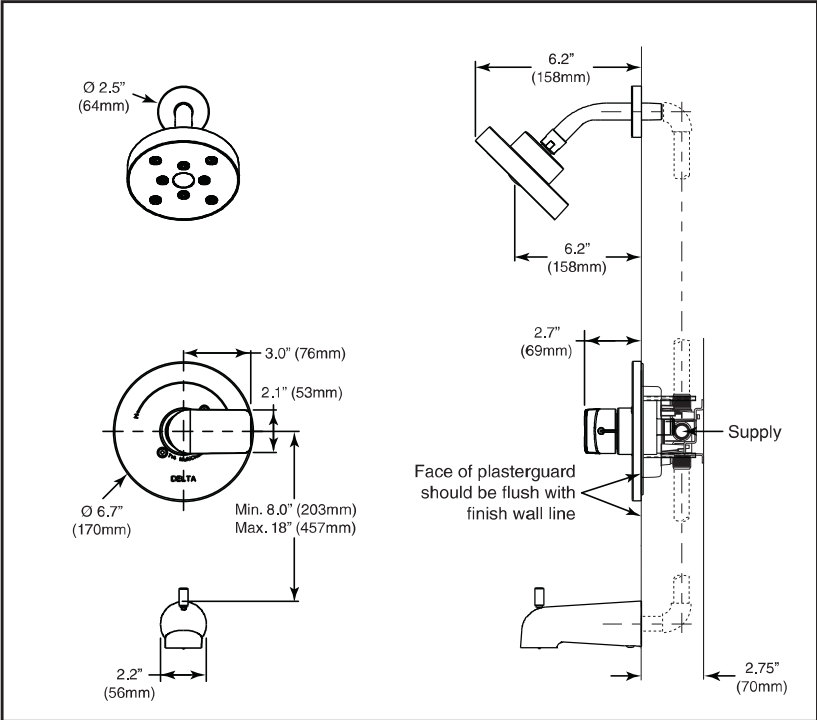

COMPLIES WITH:

- ASME A112.18.1 / CSA B125.1
- ASSE 1016
- EPA WaterSense®
- Indicates compliance to ICC/ANSI A117.1


▲ Designate Proper Finish Suffix

Delta Faucet Company reserves the right (1) to make changes in specifications and materials, and (2) to change or discontinue models, both without notice or obligation. Dimensions are for reference only. See current full-line price book or www.deltafaucet.com for finish options and product availability.

DSP-B-T14071, Rev.A

Delta Faucet Company
55 E. 111th Street, Indianapolis, IN 46280
350 South Edgeware Road, St. Thomas, ON N5P 4L1
© 2020 Delta Faucet Company

DS Initial
RM SM

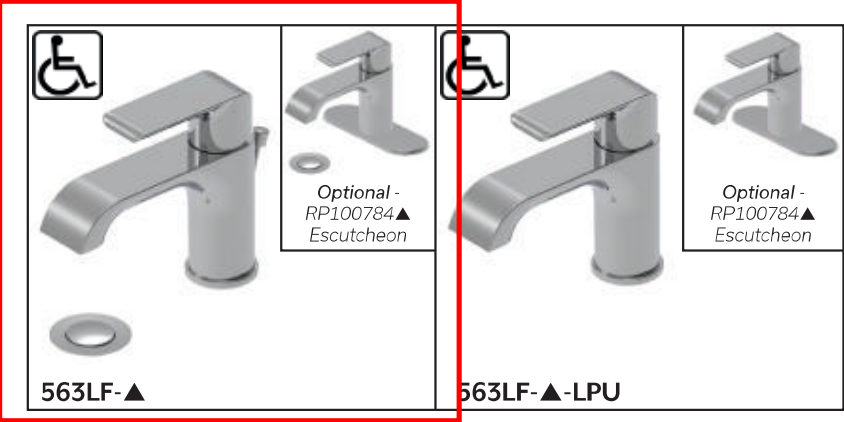

LAVATORY FAUCETS

- ☐ Kitano™ Collection
- ☐ Single Handle Deck Mount

STANDARD SPECIFICATIONS:

- Max flow rate 1.2 gpm (4.5 L/min) (Aerated pressure compensating)
- Standard single hole mount or three hole mount with optional - 6.125" (154 mm) Escutcheon (sold separately)
- Poly-braided supply lines
- 3.0" (75 mm) max. deck thickness
- Ceramic cartridge
- Hot-Cold indicator
- Metal lever handle
- Solid brass body
- 29.5" (751 mm) long flexible supply lines with 9/16" supply fittings
- Rigid Spout
- Models have 50/50 drain with pop-up type fitting with plated flange and stopper
- "-LPU" models are supplied less the 50/50 drain with pop-up type fitting with plated flange and stopper


OPTIONAL ACCESSORIES (sold separately)

- RP100784▲ - 6-1/8" (154 mm) escutcheon
- 33W576▲ - push pop-up with overflow holes



COMPLIES WITH

- ASME A112.18.1 / CSA B125.1
- EPA WaterSense®
- Verified compliant with 0.25% weighted average Pb content regulations
- Indicates compliance to ICC/ANSI A117.1

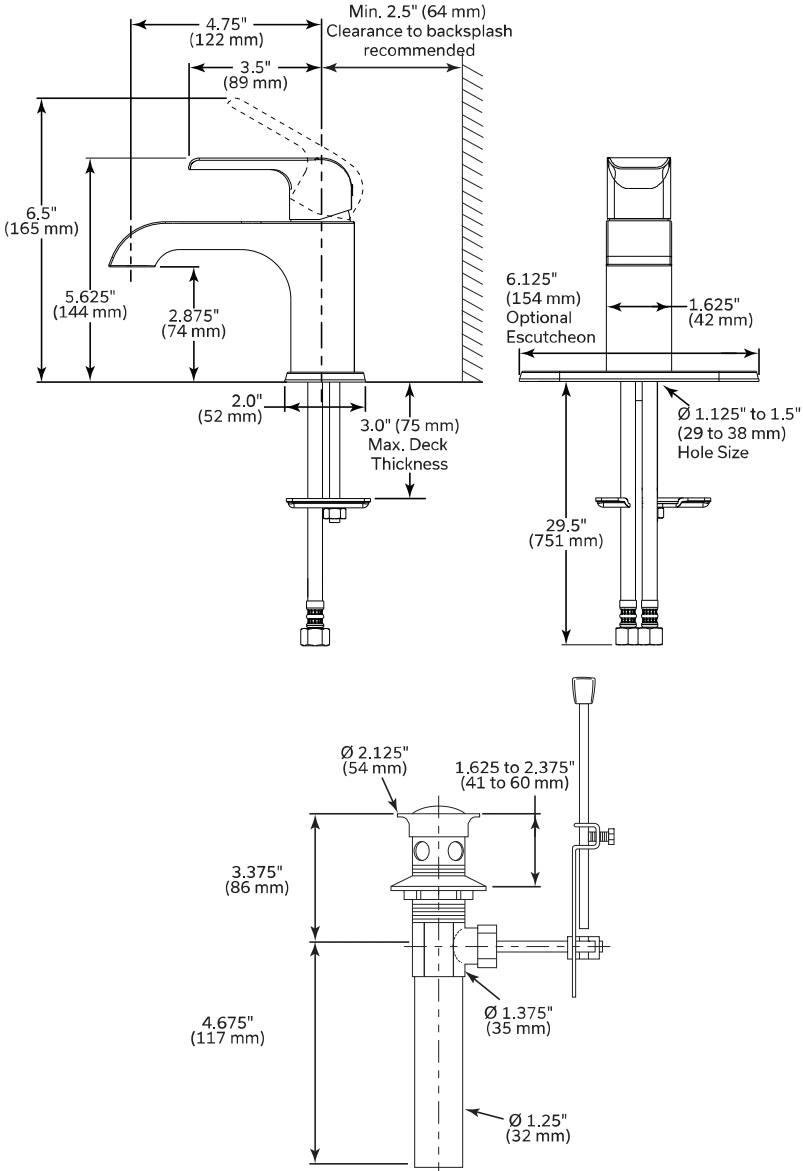

▲ Designate Proper Finish Suffix

WaterSense® is a registered trademark of the U.S. Environmental Protection Agency

NOTICE Dimensions are for reference only. Measurements may vary ± 0.25" (6 mm)

Delta Faucet Company reserves the right (1) to make changes in specifications and materials, and (2) to change or discontinue models, both without notice or obligation. See current full-line price book or www.deltafaucet.ca for finish options and product availability.

Delta Faucet Company
350 South Edgeware Road, St. Thomas, ON N5P 4L1
55 E. 111th Street, Indianapolis, IN 46280
© 2021 Delta Faucet Company

DSP-L-563LF, Rev. B

