



42"H UPPERS @ 18" ABOVE COUNTERTOP

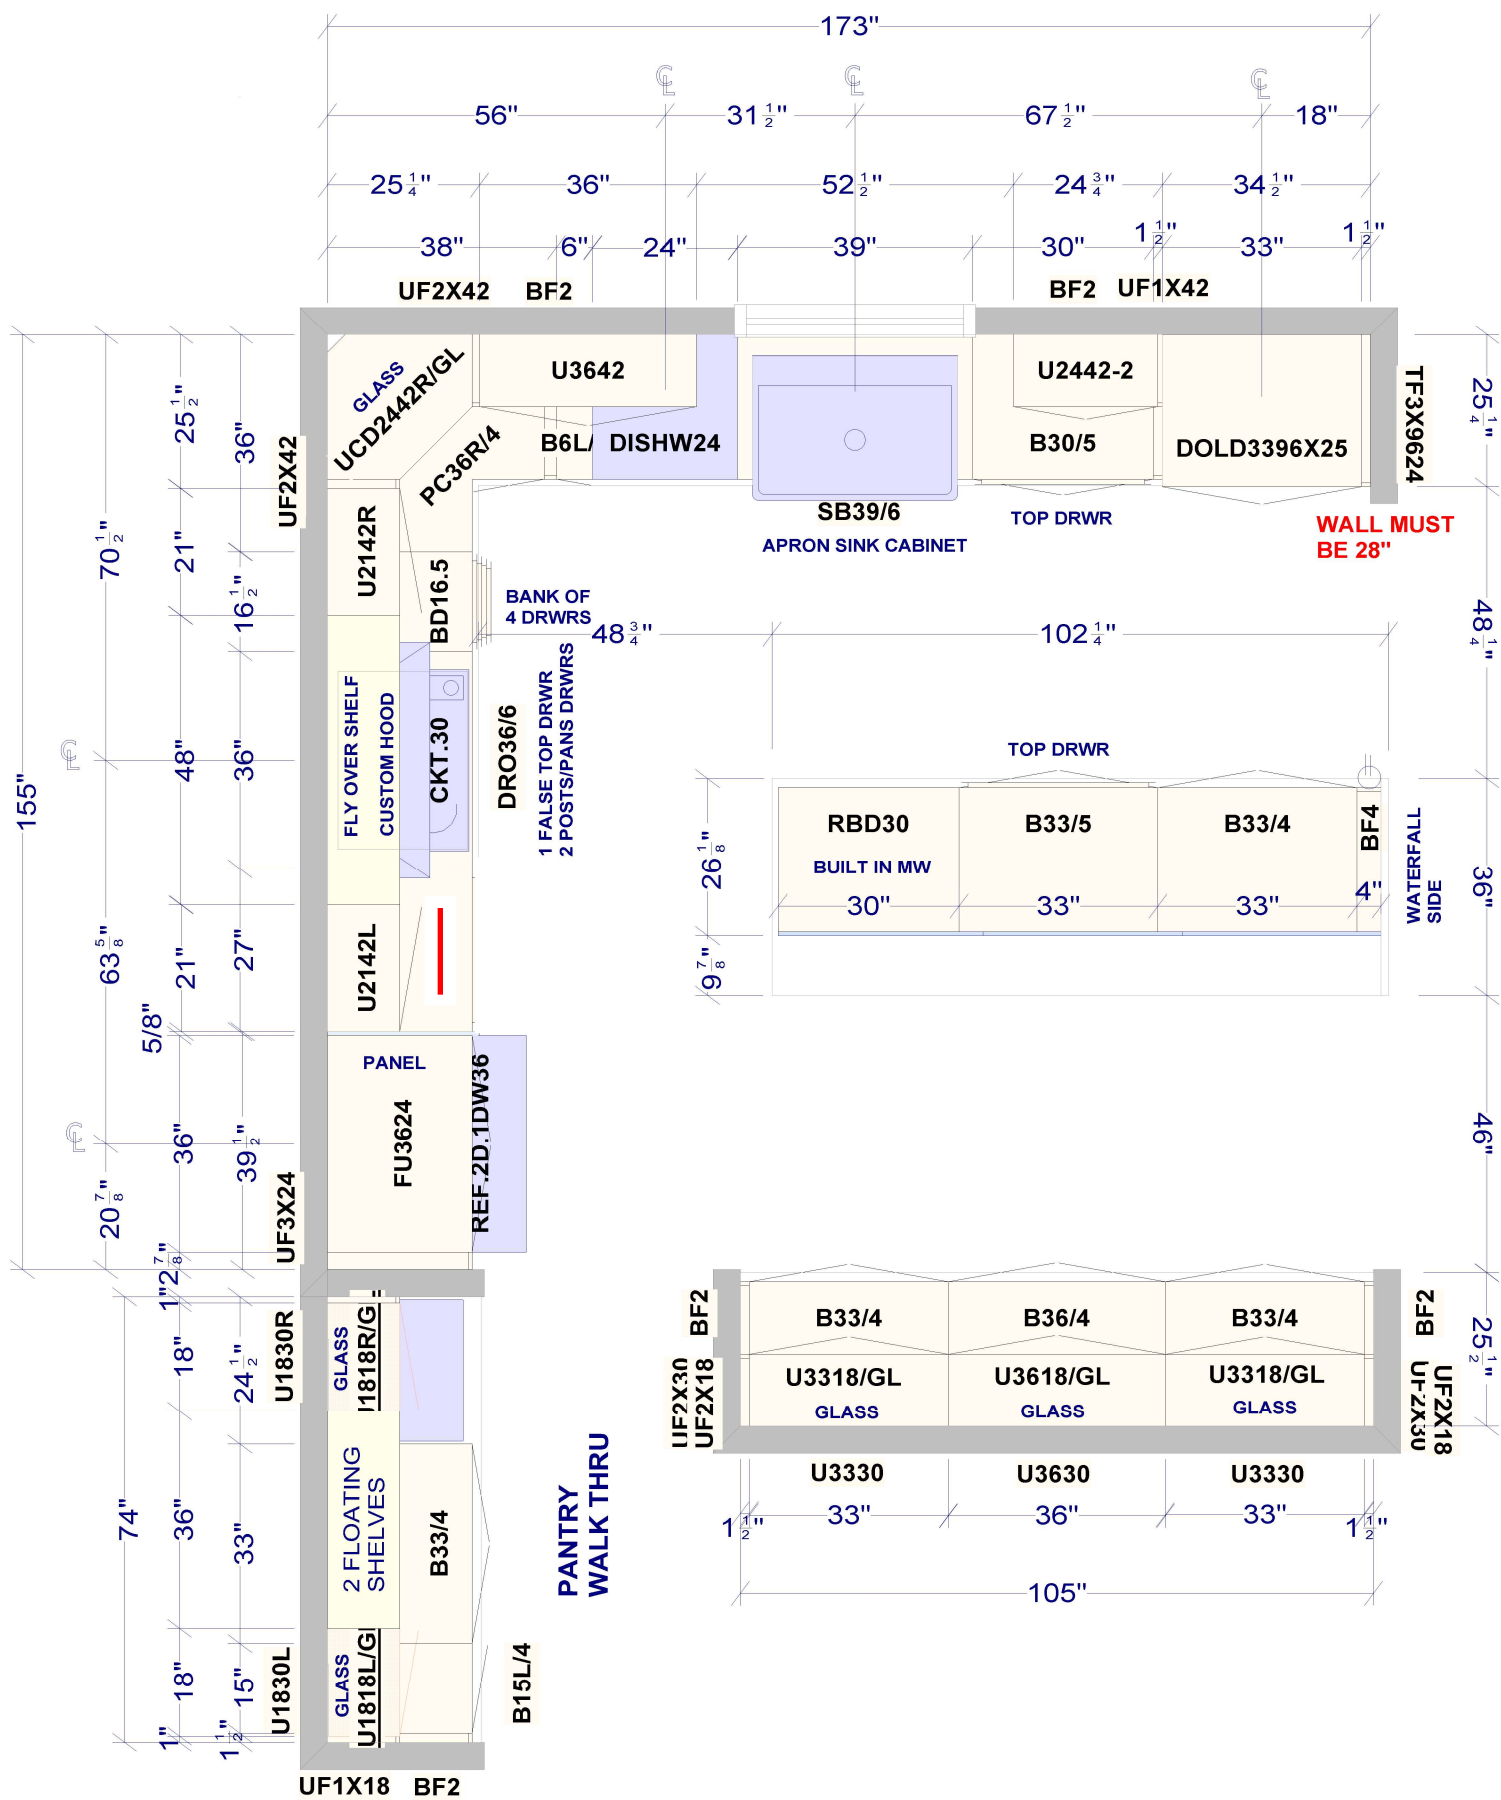


SEPT. 19/24

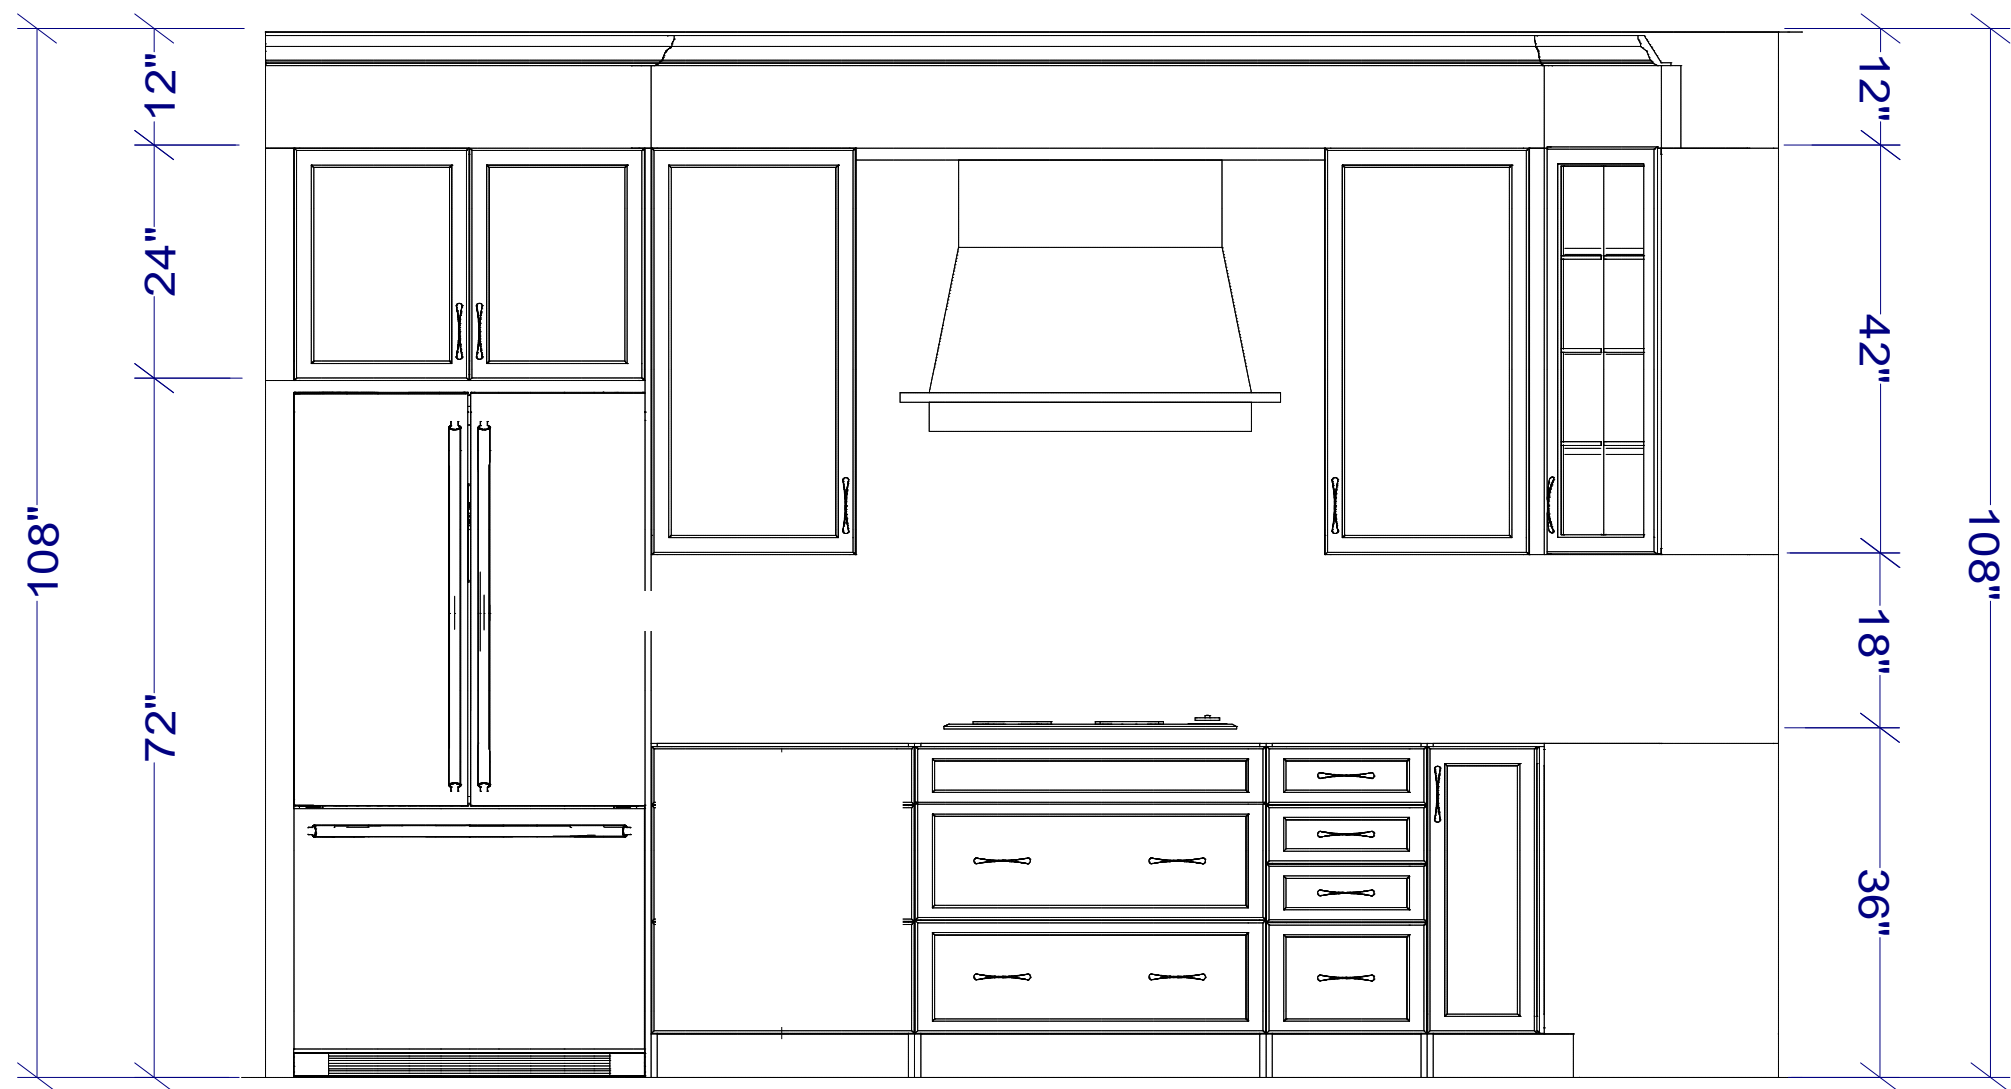

Initial
VM



ELEVATION - FRIDGE / RANGE WALL **SEPT. 19/24**

All dimensions _size designations given are subject to verification on job site and adjustment to fit job conditions.		This is an original design and must not be released or copied unless applicable fee has been paid or job order placed.	Designed: 9/19/2024 Printed: 9/19/2024		
			<div><div>Initial</div><div></div></div> <div><div>Initial</div><div></div></div>		
ROWAN 2 - KITCHEN (LEFT) JULY 24 2024			El 1	Drawing #: 1	No Scale.


DV3 LOT 77



ELEVATION - SINK WALL SEPT. 19/24




DV3 LOT 77

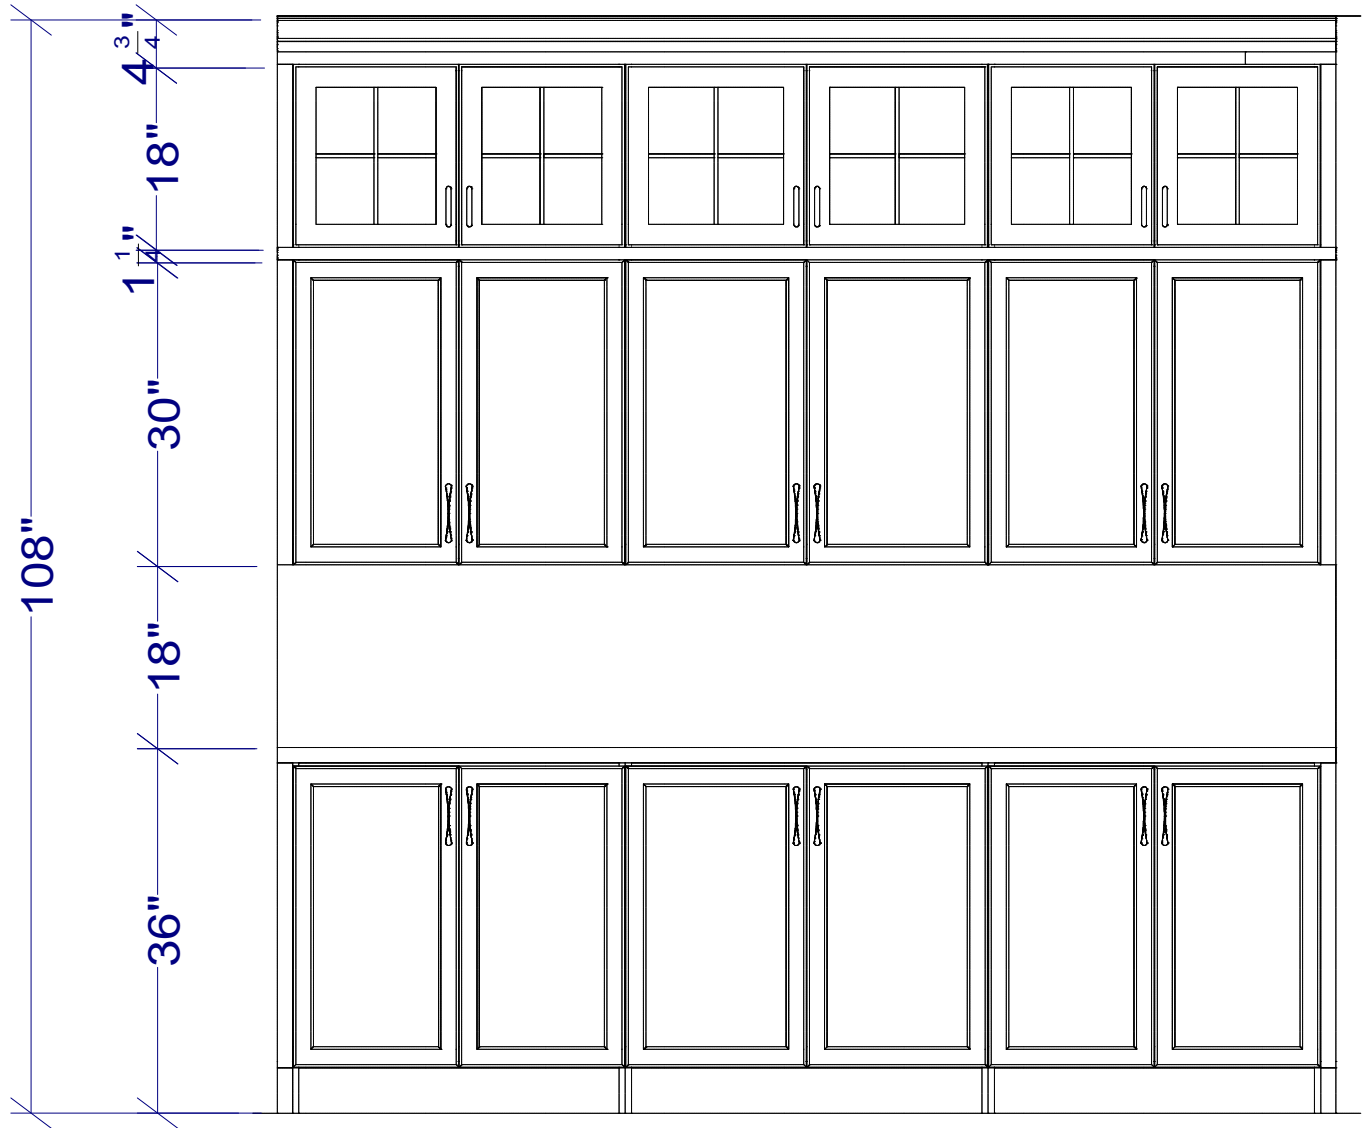
All dimensions _size designations given are subject to verification on job site and adjustment to fit job conditions.		This is an original design and must not be released or copied unless applicable fee has been paid or job order placed.	Designed: 9/19/2024 Printed: 9/20/2024
			<div><div>Initial AQ</div><div>Initial VM</div></div>






ELEVATION - BACK WALL **SEPT. 19/24**

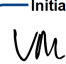DV3 LOT 77

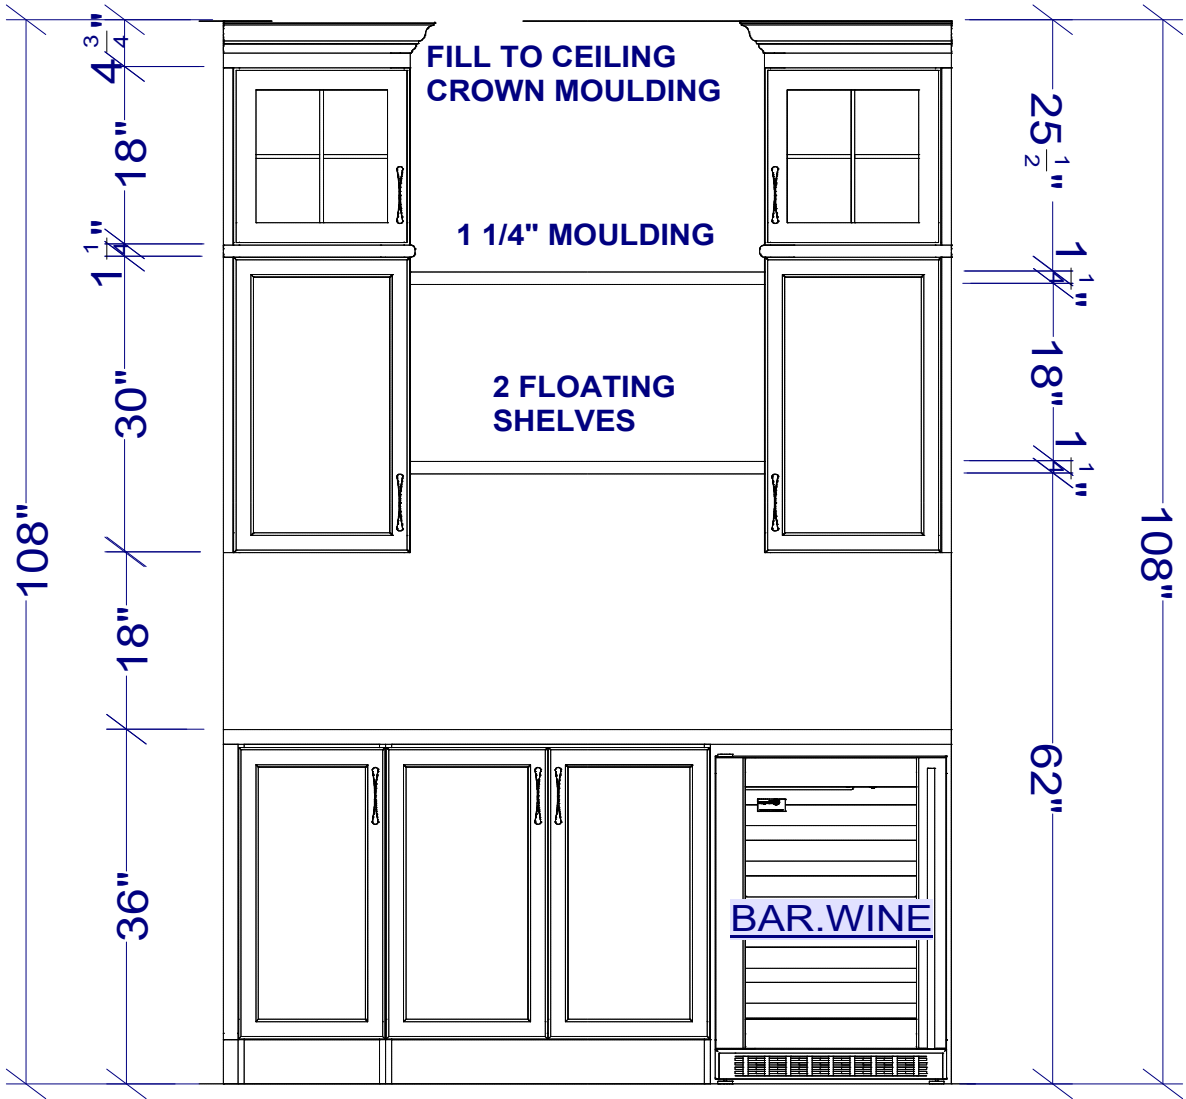All dimensions _size designations given are subject to verification on job site and adjustment to fit job conditions.		This is an original design and must not be released or copied unless applicable fee has been paid or job order placed.	Designed: 9/19/2024 Printed: 9/19/2024	
			<div><div>Initial</div><div></div></div> <div><div>Initial</div><div></div></div>	




ELEVATION - PANTRY WALK THROUGH **SEPT. 19/24**

All dimensions _size designations given are subject to verification on job site and adjustment to fit job conditions.		This is an original design and must not be released or copied unless applicable fee has been paid or job order placed.	Designed: 9/19/2024 Printed: 9/19/2024	
				


DV3 LOT 77

ELEC. ON
FACE OF
FILLER

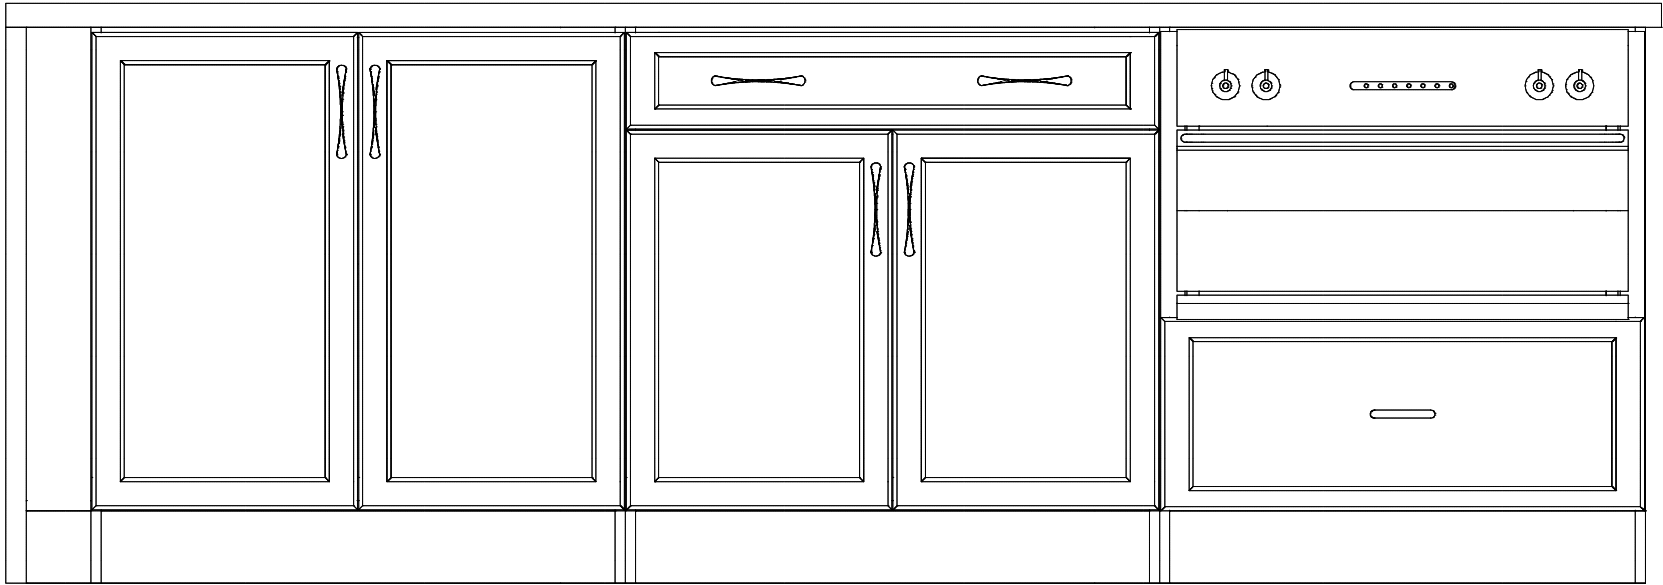

ELEVATION - ISLAND SEPT. 19/24

DV3 LOT 77

All dimensions _size designations given are subject to verification on job site and adjustment to fit job conditions.		This is an original design and must not be released or copied unless applicable fee has been paid or job order placed.	Designed: 9/19/2024 Printed: 9/19/2024	
			<div><div>Initial</div><div>Initial</div><div>AK</div><div>VM</div></div>	

DCR PHOENIX HOMES

DIAMONDVIEW PHASE 3

LOT# 77

MODEL - ROWAN 2

VANITIES / LAUNDRY

JULY 24/24

CABINETS - CARTIER - LINE 1 & 2

COUNTERTOPS - LAMINATE


HARDWARE - STANDARD & 1ST UPGRADE

STANDARD WHITE INTERIOR


METAL DRAWER BOX

5 PCS - 5/8" KICK - FIN. BOTH ENDS

5 PCS - FLAT MOULDING

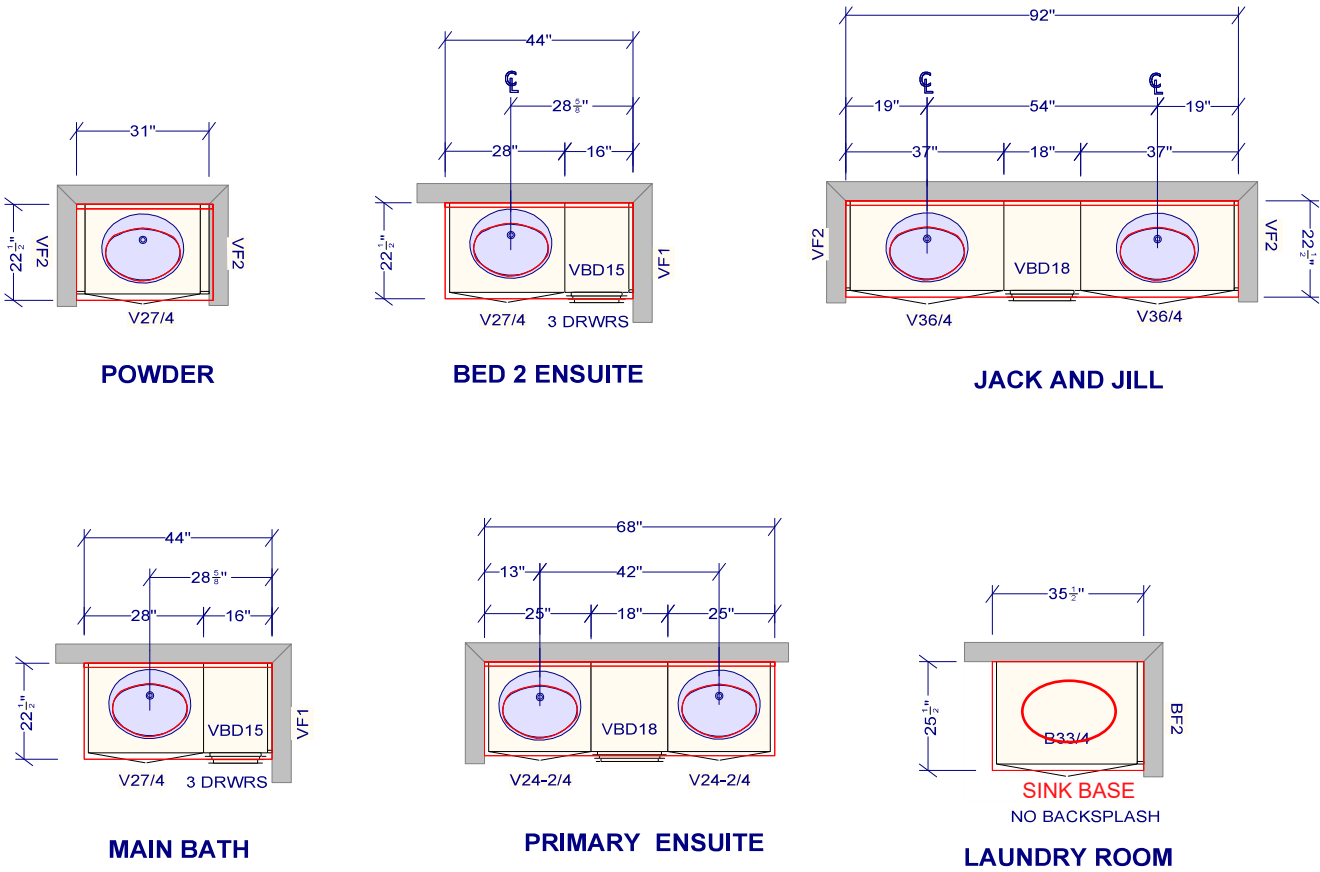

Initial
Initial

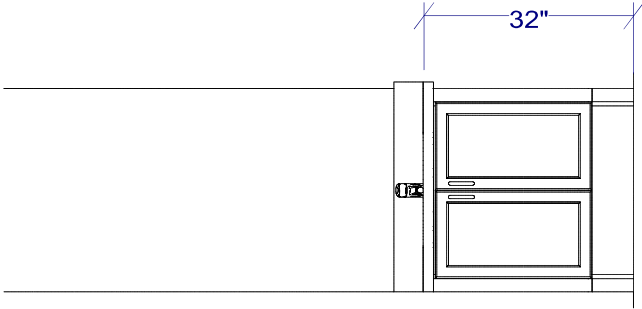

ELEVATION - POWDER ROOM

Initial

AR

Initial

VM

All dimensions _size designations given are subject to verification on job site and adjustment to fit job conditions.




This is an original design and must not be released or copied unless applicable fee has been paid or job order placed.

Designed: 6/6/2024
Printed: 8/22/2024

DV3-77 ROWAN Vanities-Laundry - JUNE 6 2024

EI 1

Drawing #: 1 No Scale.

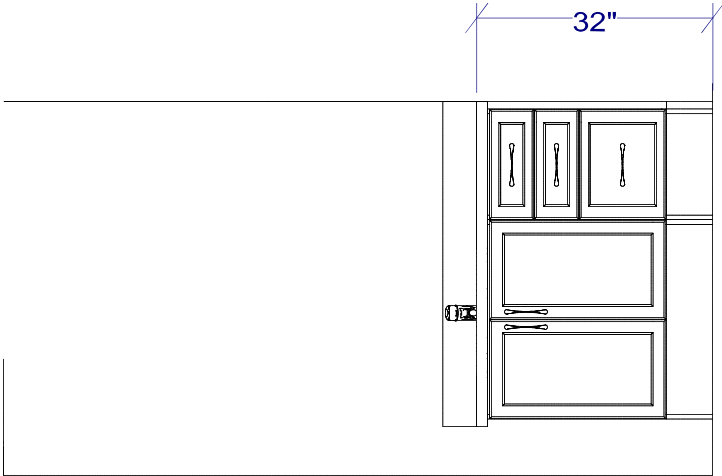

ELEVATION - BEDRM 2 ENSUITE

Initial

aq

Initial


vm

All dimensions _size designations given are subject to verification on job site and adjustment to fit job conditions.



This is an original design and must not be released or copied unless applicable fee has been paid or job order placed.

Designed: 6/6/2024
Printed: 8/22/2024

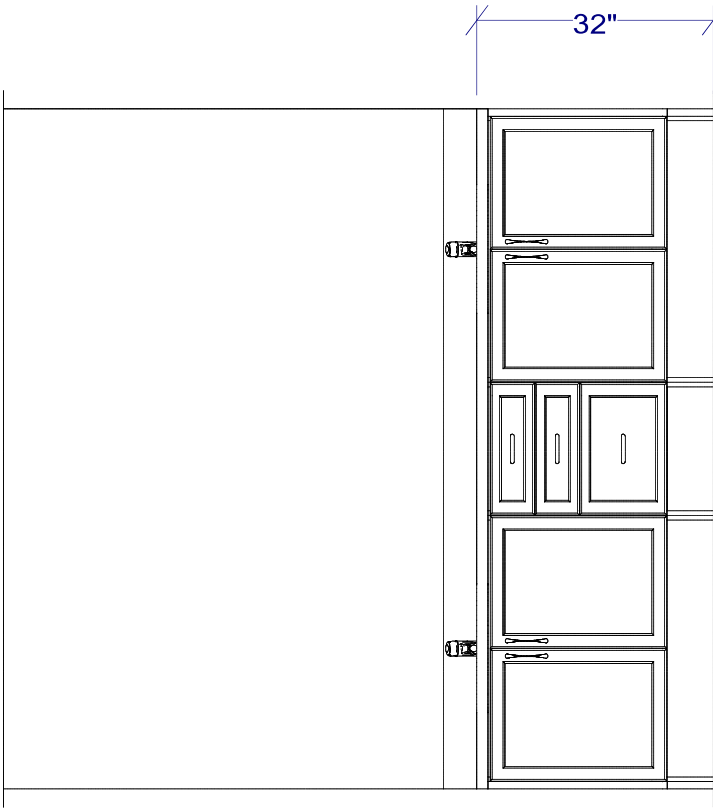

ELEVATION - JACK & JILL

Initial

aq

Initial


vm

All dimensions _size designations given are subject to verification on job site and adjustment to fit job conditions.



This is an original design and must not be released or copied unless applicable fee has been paid or job order placed.

Designed: 6/6/2024
Printed: 8/22/2024

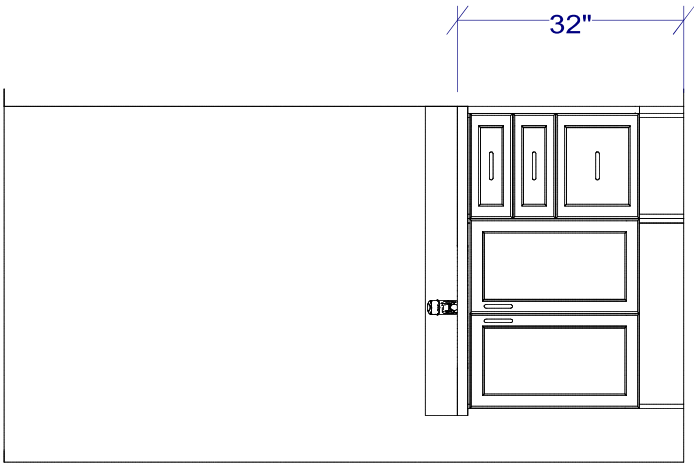

ELEVATION - MAIN BATH

Initial

aq

Initial


vm

All dimensions _size designations given are subject to verification on job site and adjustment to fit job conditions.



This is an original design and must not be released or copied unless applicable fee has been paid or job order placed.

Designed: 6/6/2024
Printed: 8/22/2024

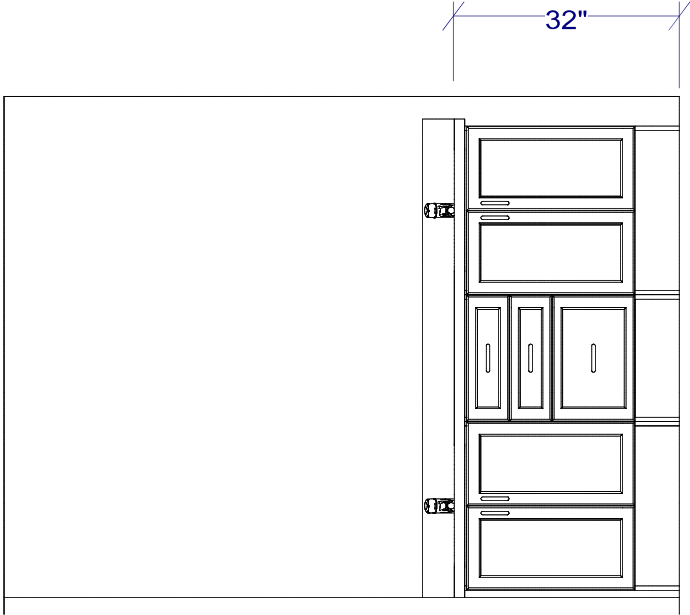

ELEVATION - PRIMARY ENSUITE


Initial

aq

Initial

vm

All dimensions _size designations given are subject to verification on job site and adjustment to fit job conditions.		This is an original design and must not be released or copied unless applicable fee has been paid or job order placed.	Designed: 6/6/2024 Printed: 8/22/2024	
			DV3-77 ROWAN Vanities-Laundry - JUNE 6 2024	Drawing #: 1 No Scale.

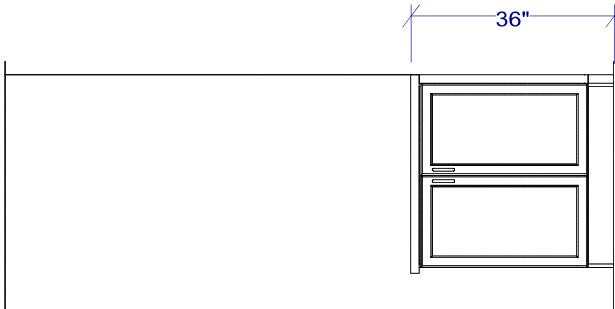

ELEVATION - LAUNDRY ROOM

Initial

aq

Initial

vm

All dimensions _size designations given are subject to verification on job site and adjustment to fit job conditions.



This is an original design and must not be released or copied unless applicable fee has been paid or job order placed.

Designed: 6/6/2024
Printed: 8/22/2024