

DCR PHOENIX HOMES

WHITE TAIL RIDGE 4

LOT# 126

MODEL - KINGSWOOD

(GARAGE RIGHT)

KITCHEN

MOUNTING HEIGHT - 96


DOOR PROFILE LIGHT VALANCE


12" FURRING PANEL + 1" MOULDING

LARGE CEILING CROWN



MAR. 31/14

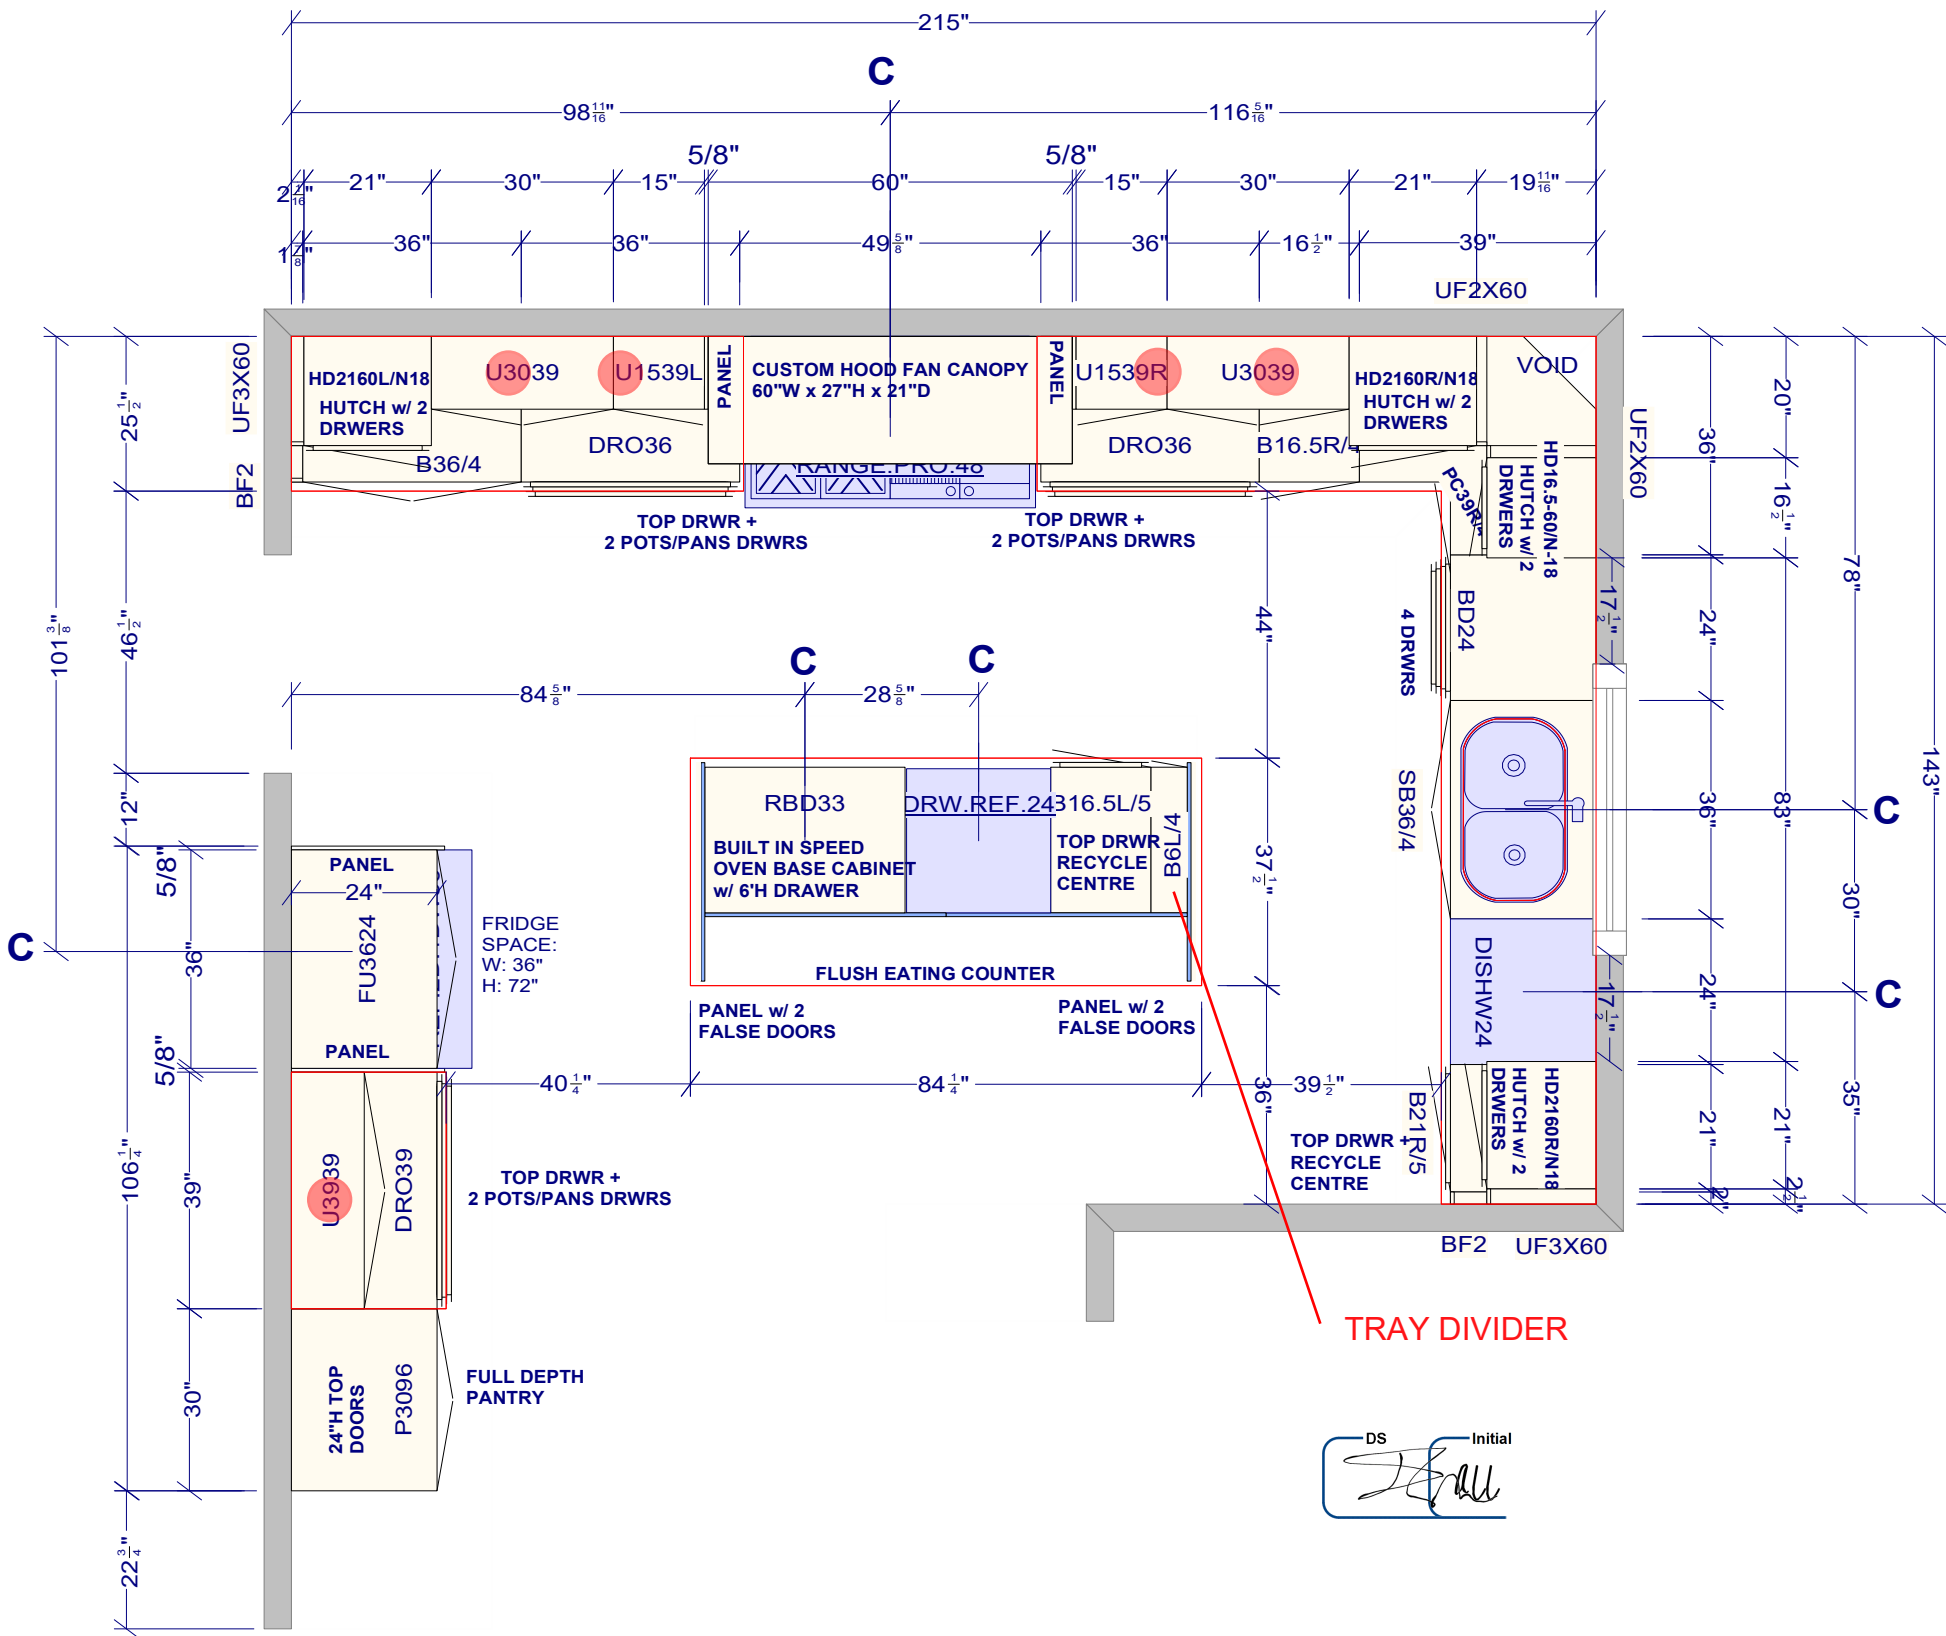

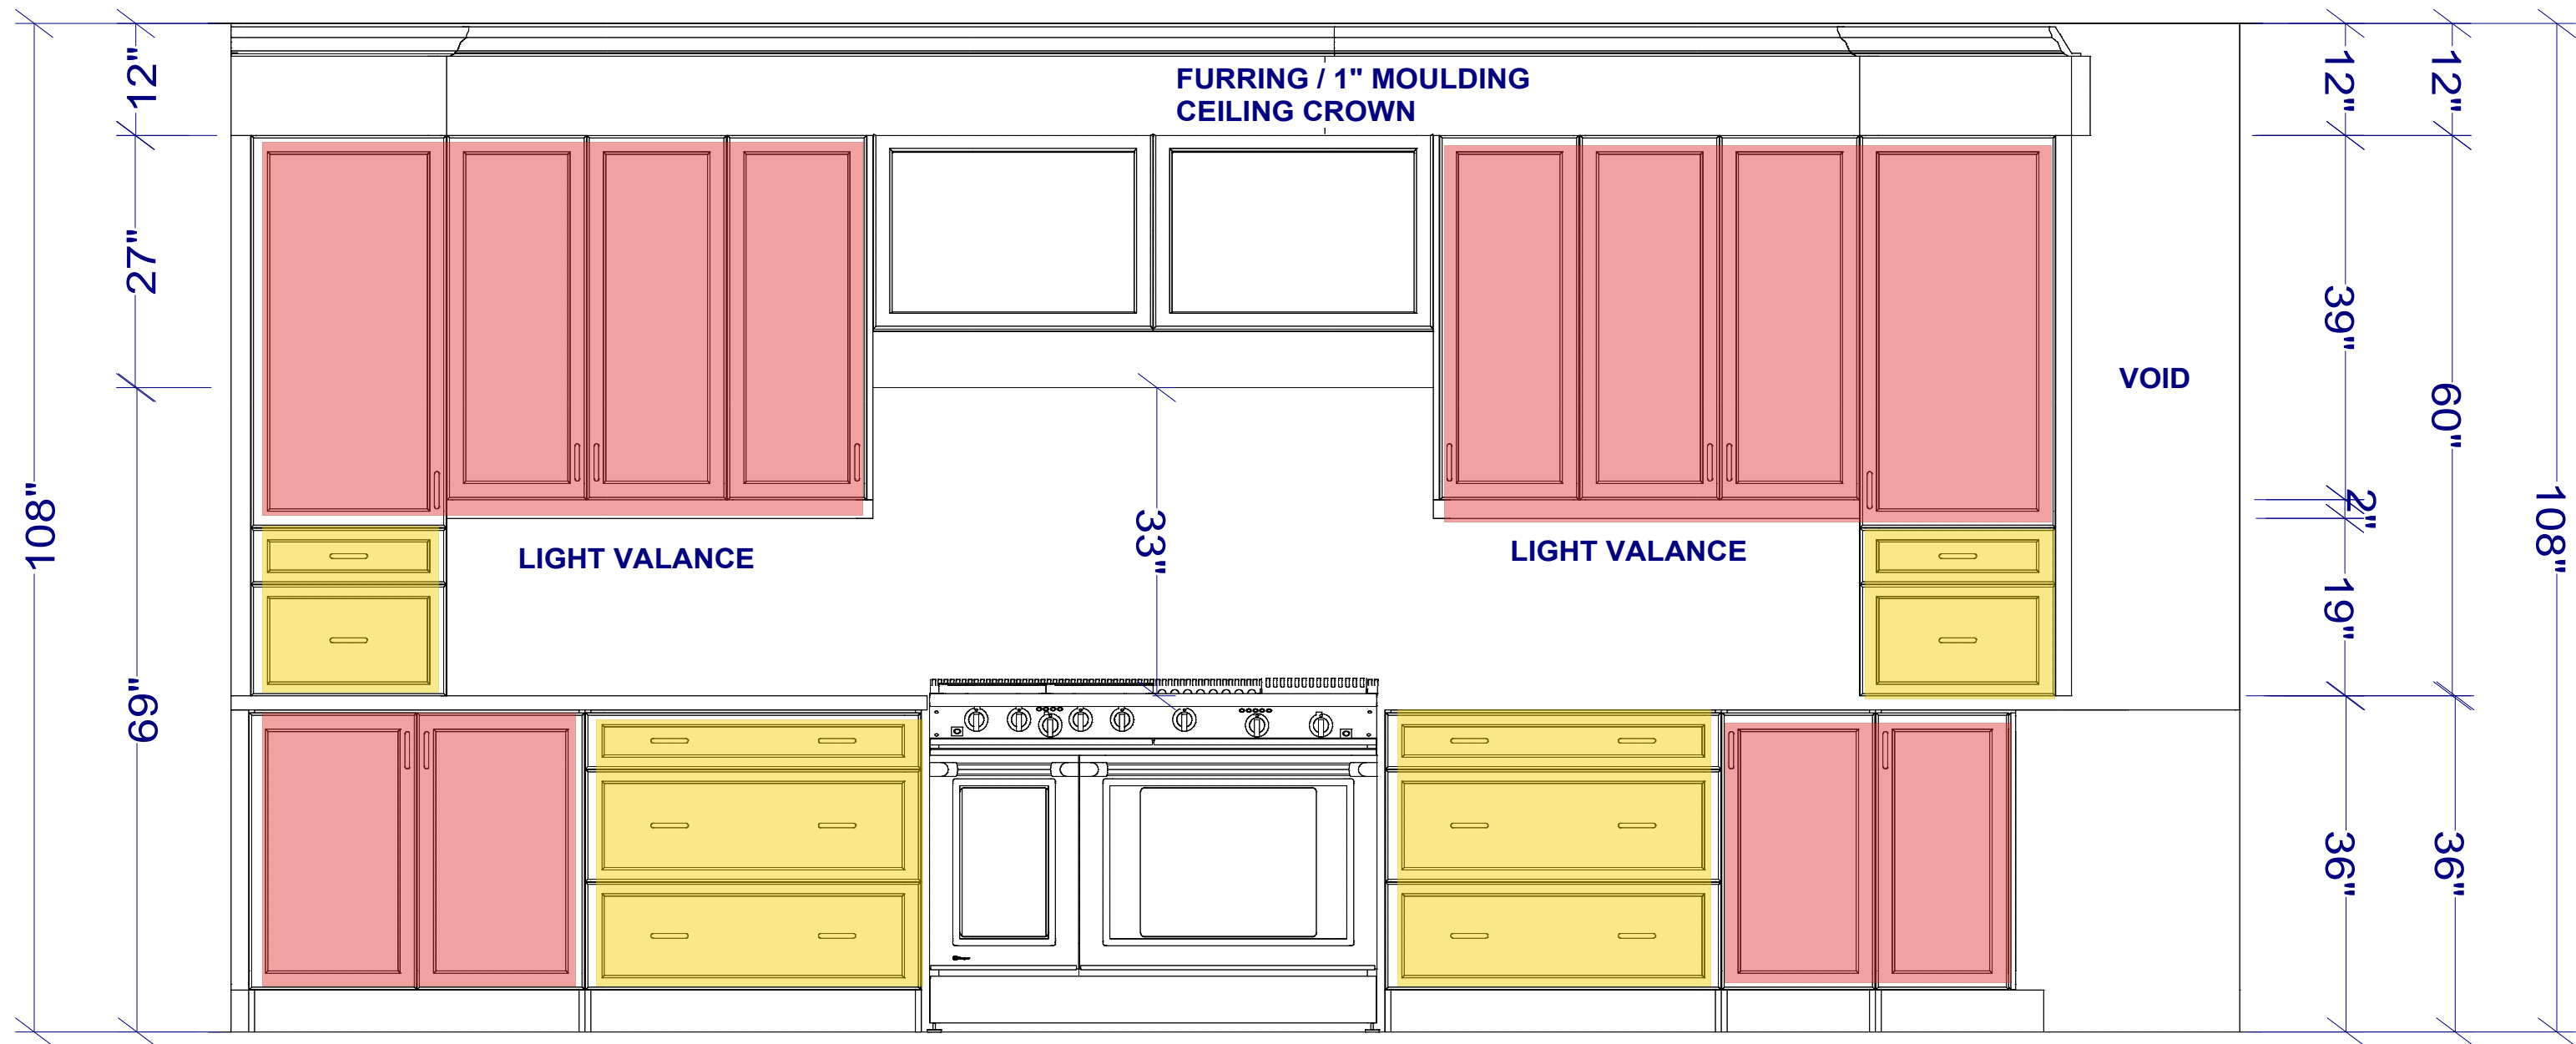

HN52



HU64

Initial <sup>DS</sup>  
*all* *Jen*

## ELEVATION - RANGE WALL


All dimensions \_size designations given are subject to verification on job site and adjustment to fit job conditions.



This is an original design and must not be released or copied unless applicable fee has been paid or job order placed.

Designed: 3/31/2024  
Printed: 4/1/2024

<sup>DS</sup>  
*all* *Jen*

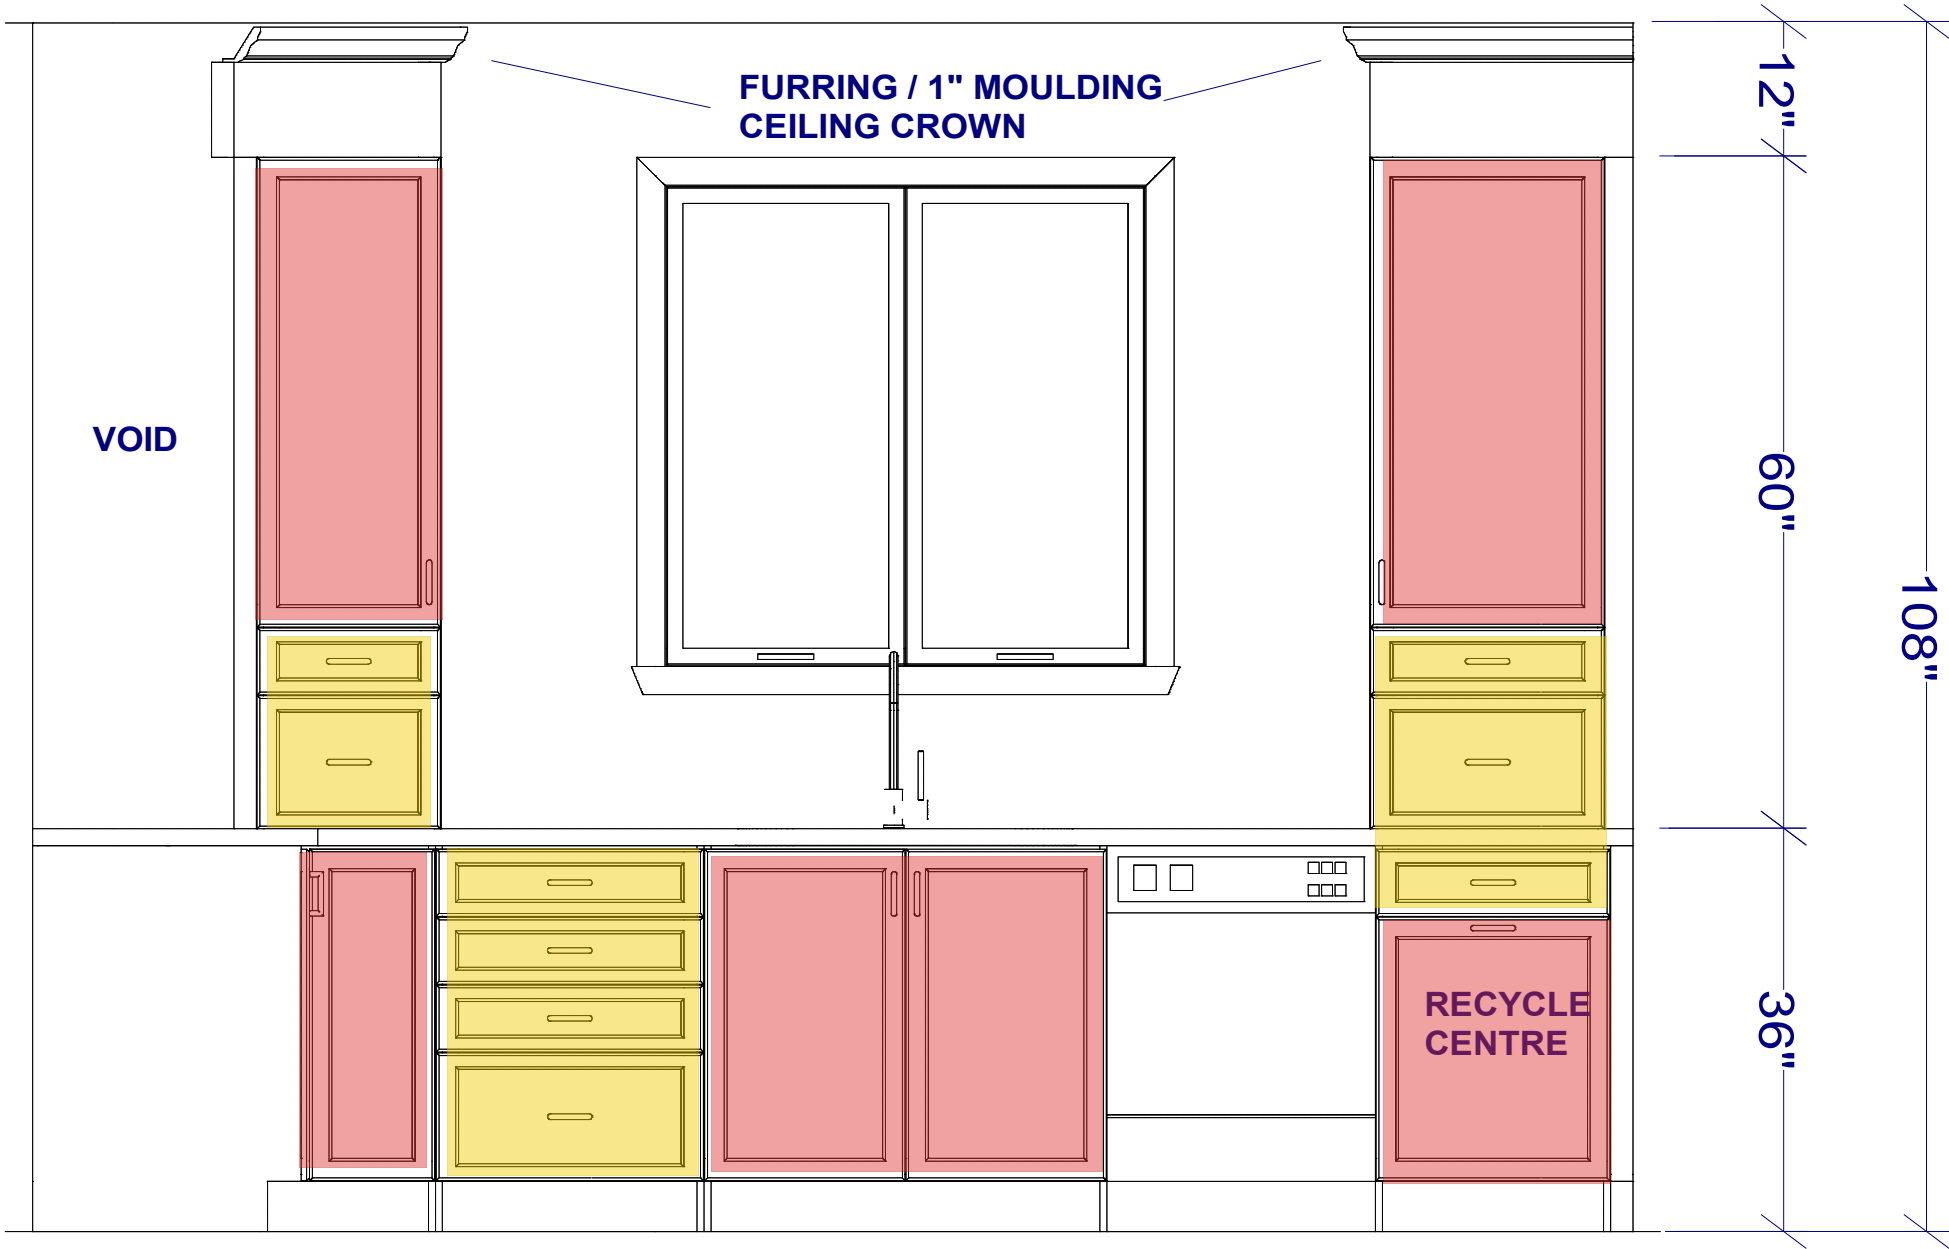

- HN52
- HU64

Initial

*all*

DS

*DS*

ELEVATION - SINK WALL

All dimensions \_size designations given are subject to verification on job site and adjustment to fit job conditions.



This is an original design and must not be released or copied unless applicable fee has been paid or job order placed.


Designed: 3/31/2024  
Printed: 4/1/2024

DS

*all*

DS

*DS*

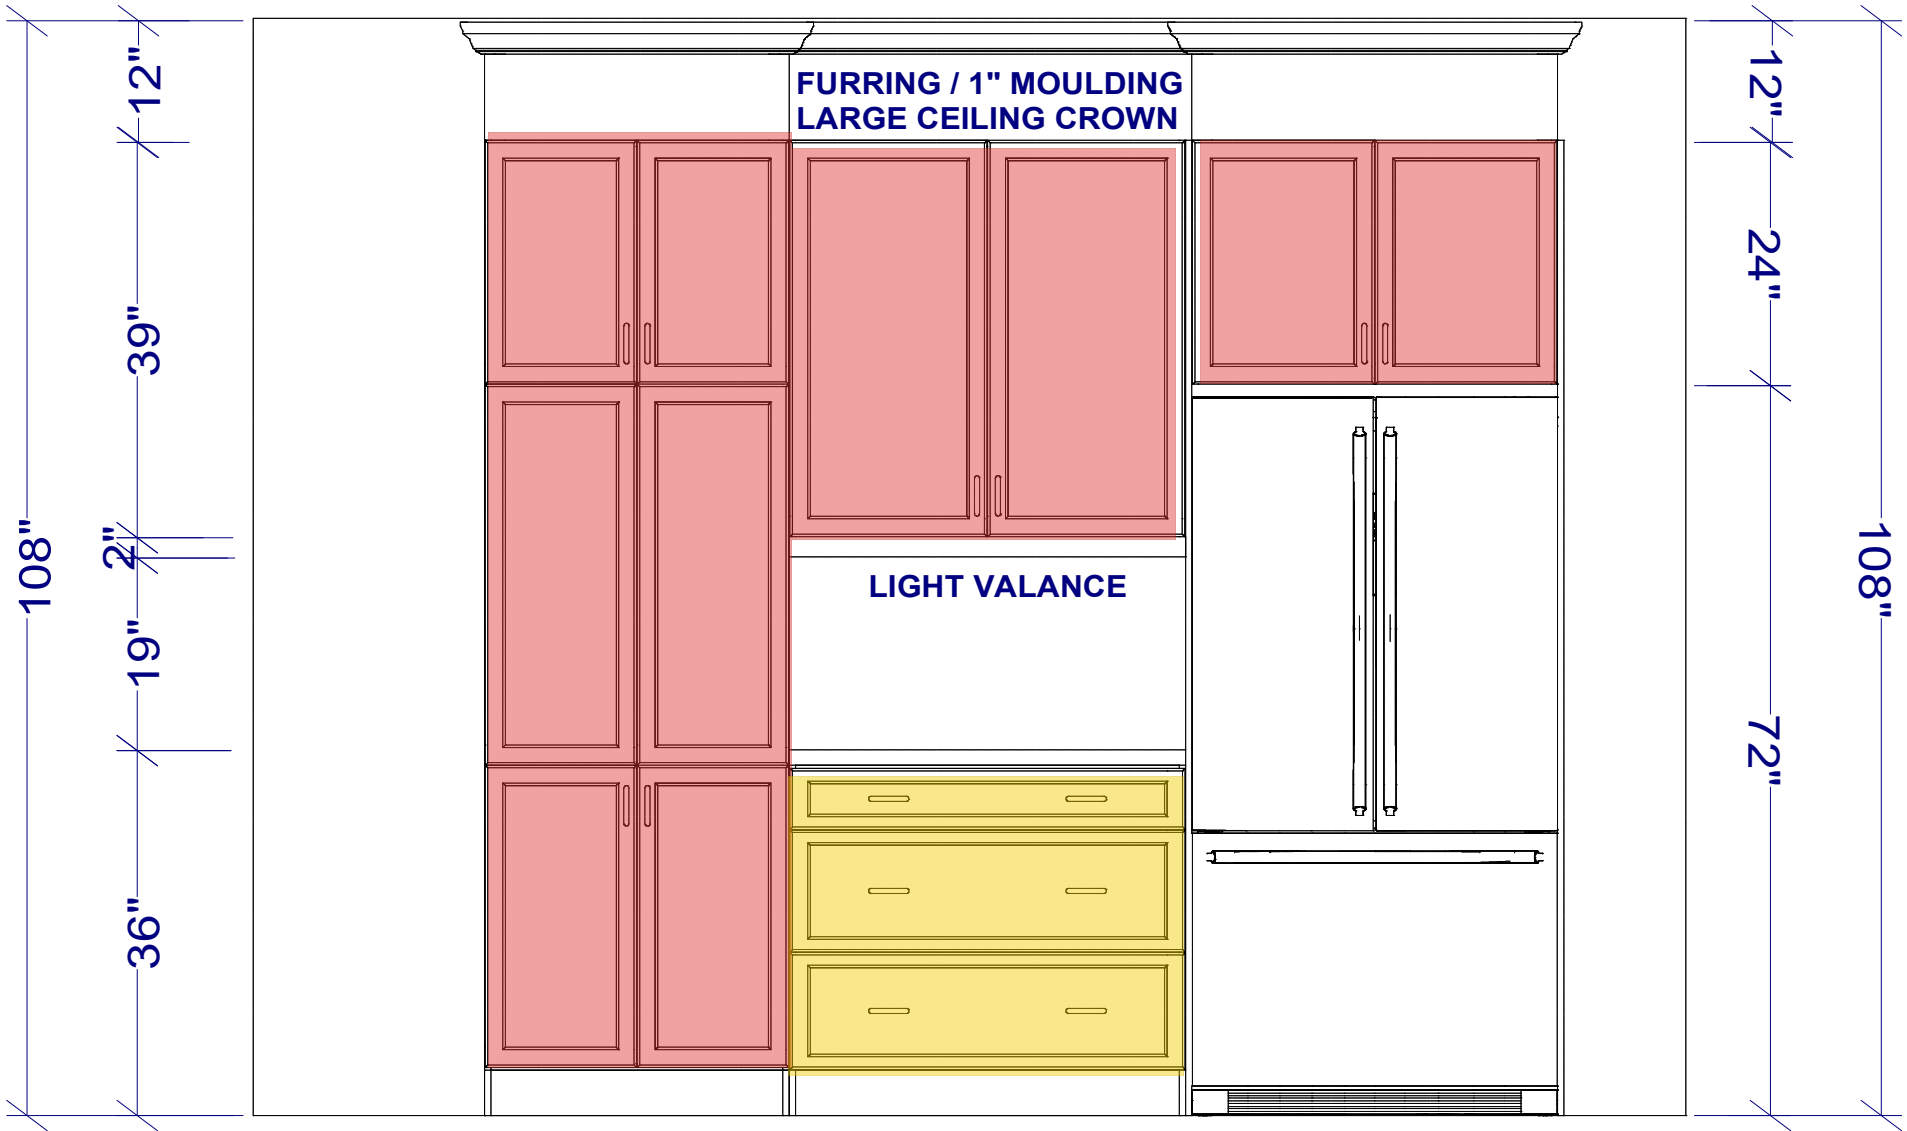

HN52



HU64

Initial DS  
all JEN

ELEVATION - FRIDGE WALL

All dimensions \_size designations given are subject to verification on job site and adjustment to fit job conditions.





This is an original design and must not be released or copied unless applicable fee has been paid or job order placed.

Designed: 3/31/2024  
Printed: 4/1/2024


DS DS  
all JEN



RECYCLE  
CENTRE

 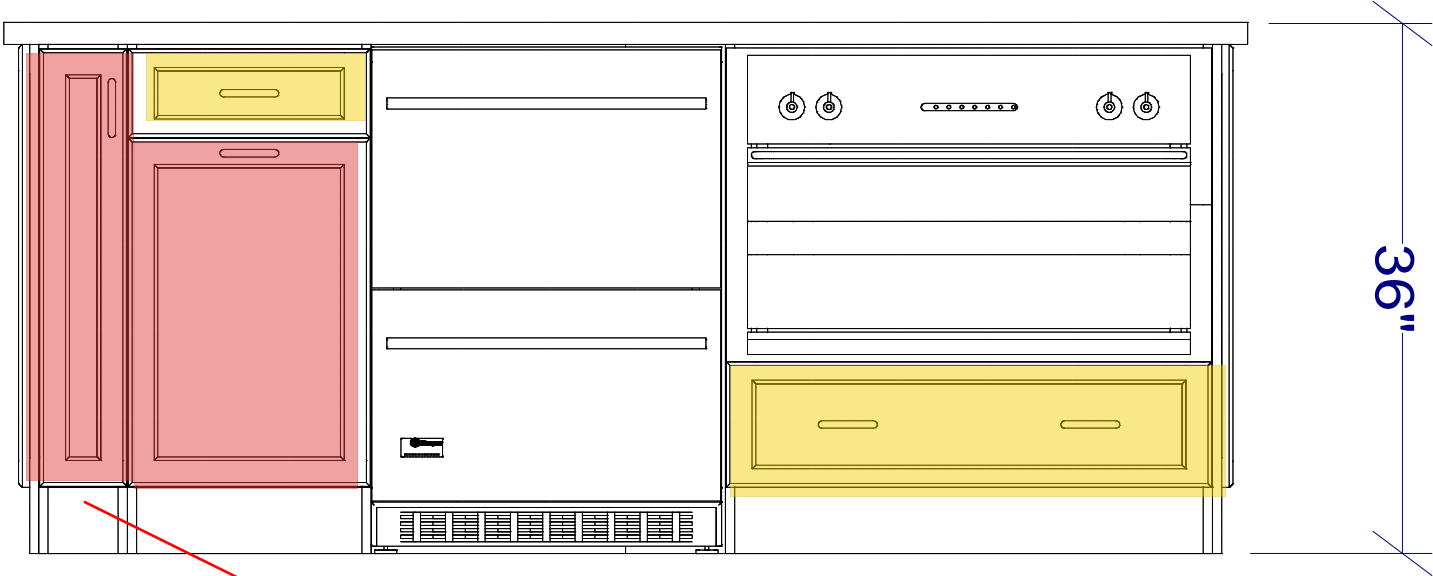

HN52

 

HU64

Initial DS  
all JEN

TRAY DIVIDER

Initial DS  
all JEN

ELEVATION - ISLAND


All dimensions \_size designations given are subject to verification on job site and adjustment to fit job conditions.



This is an original design and must not be released or copied unless applicable fee has been paid or job order placed.

Designed: 3/31/2024  
Printed: 4/1/2024

DS DS  
all JEN

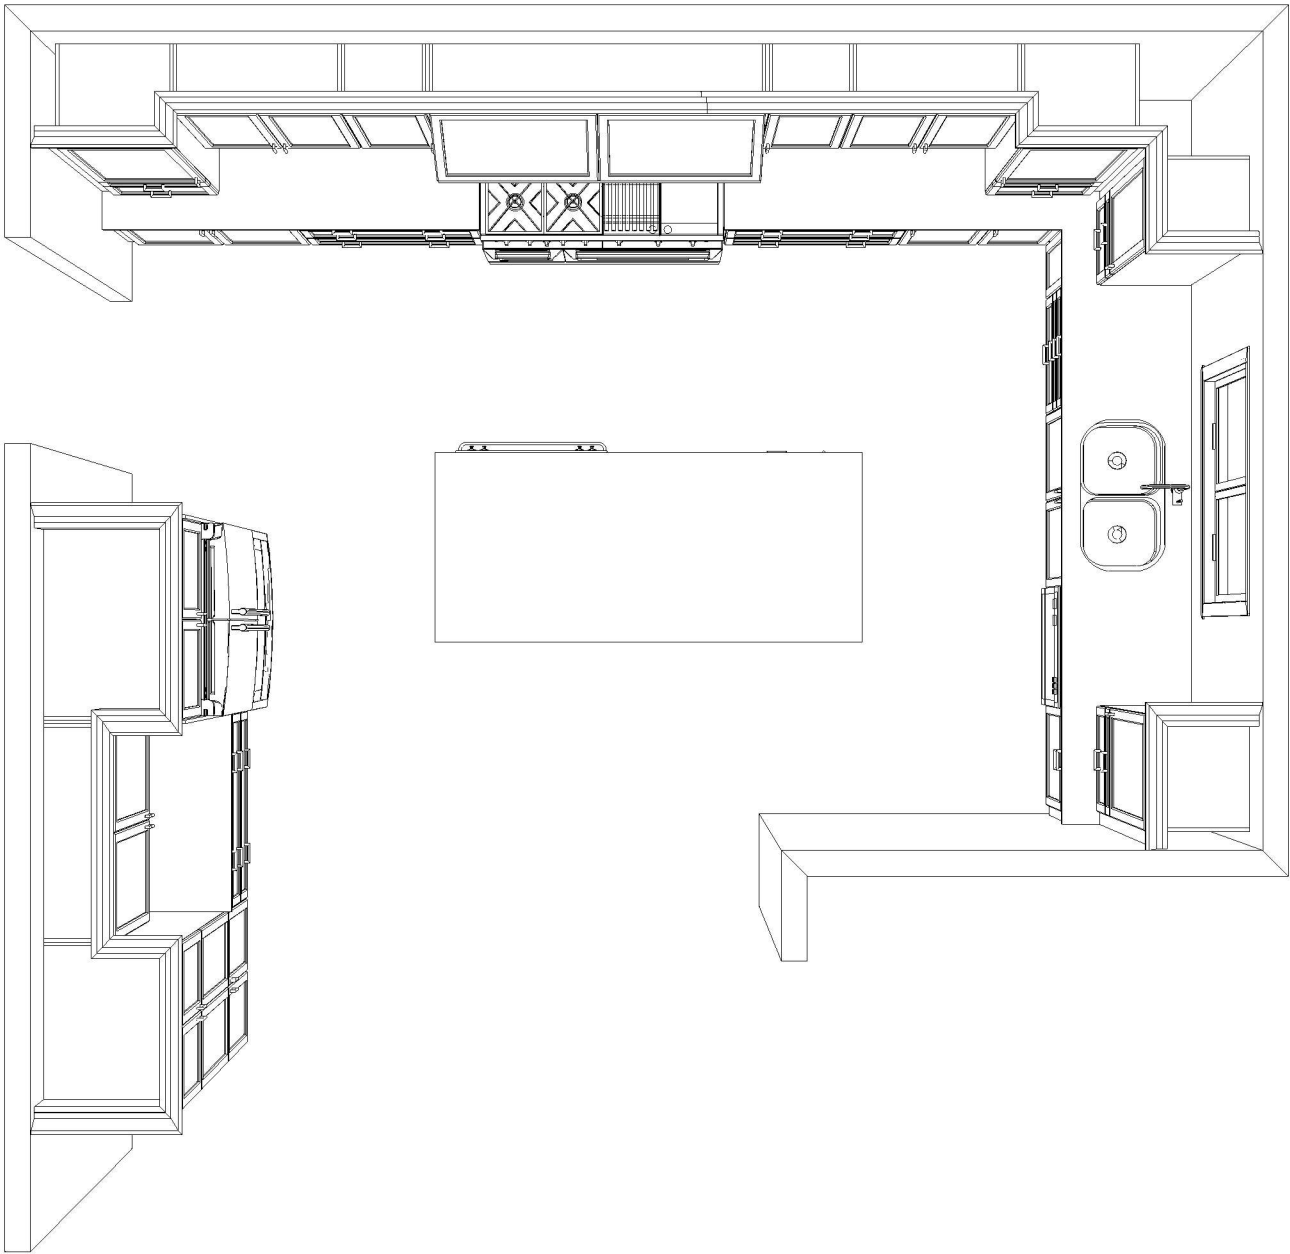


Note: This drawing is an artistic interpretation of the general appearance of the design. It is not meant to be an exact rendition.



Designed: 3/31/2024  
Printed: 4/1/2024

DS  
all

DS  
Jen

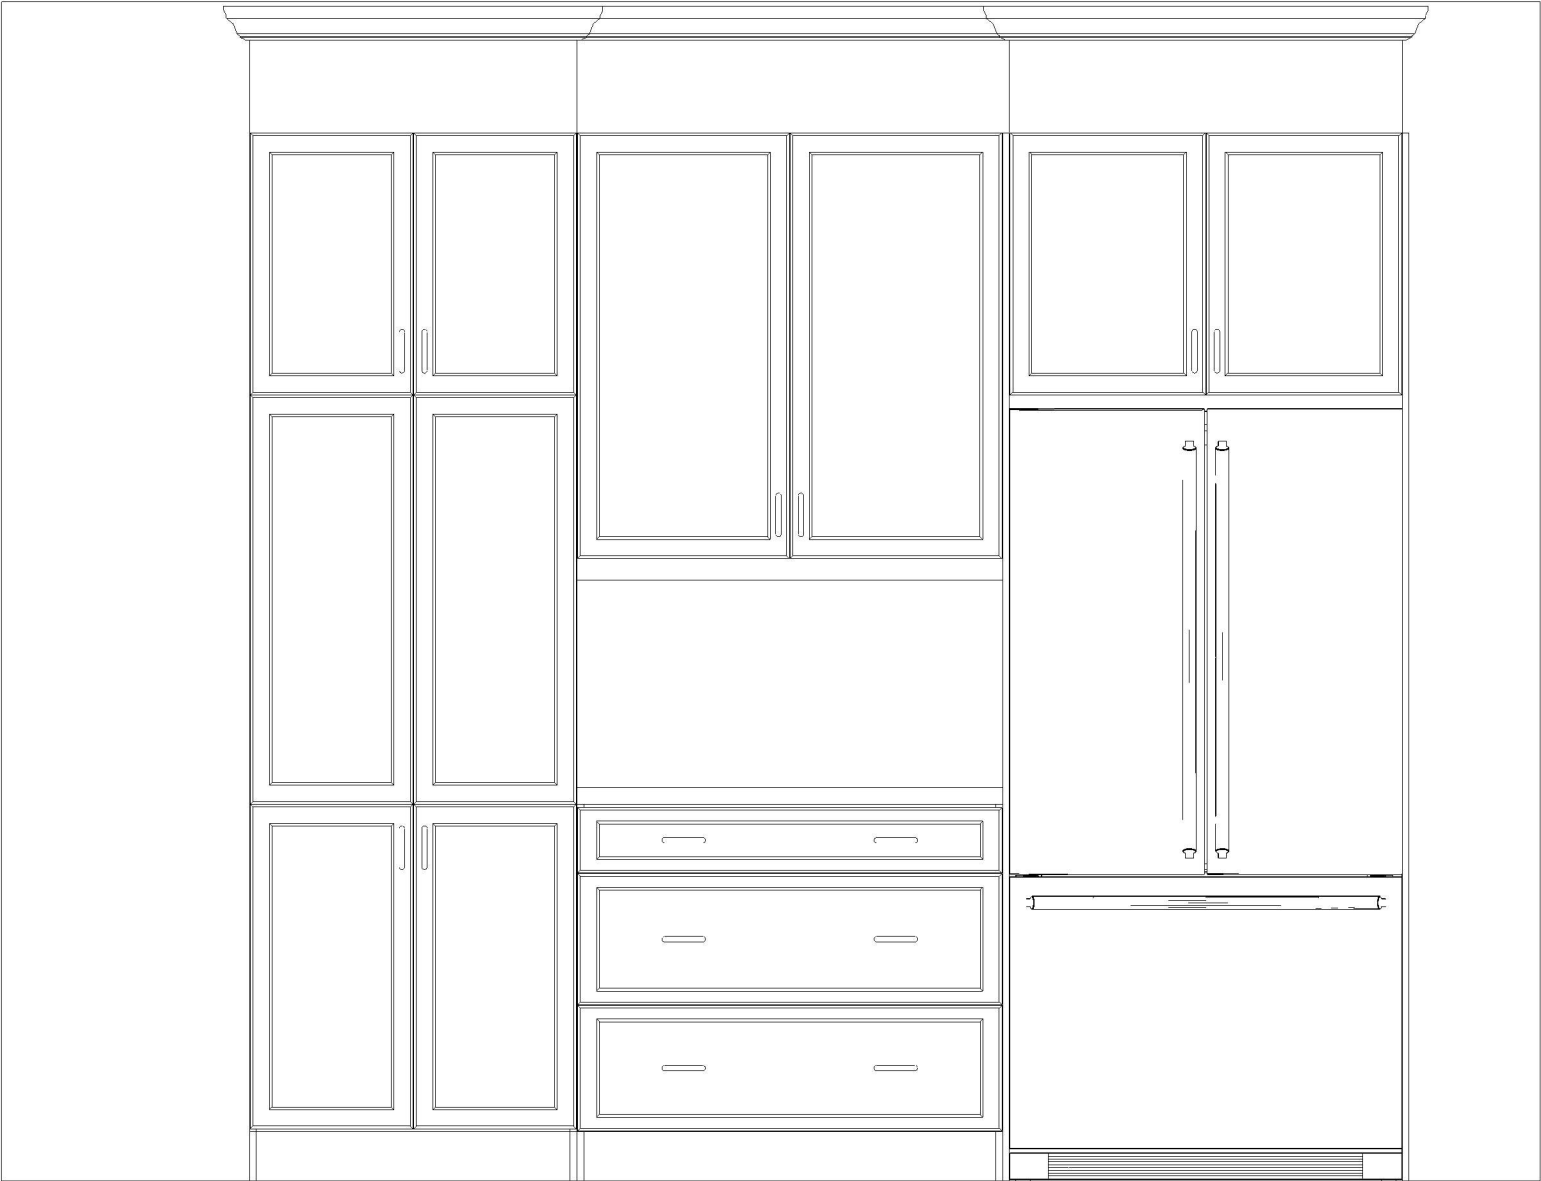


Note: This drawing is an artistic interpretation of the general appearance of the design. It is not meant to be an exact rendition.



Designed: 3/31/2024  
Printed: 3/31/2024

DS  
*all*

DS  
*Jen*

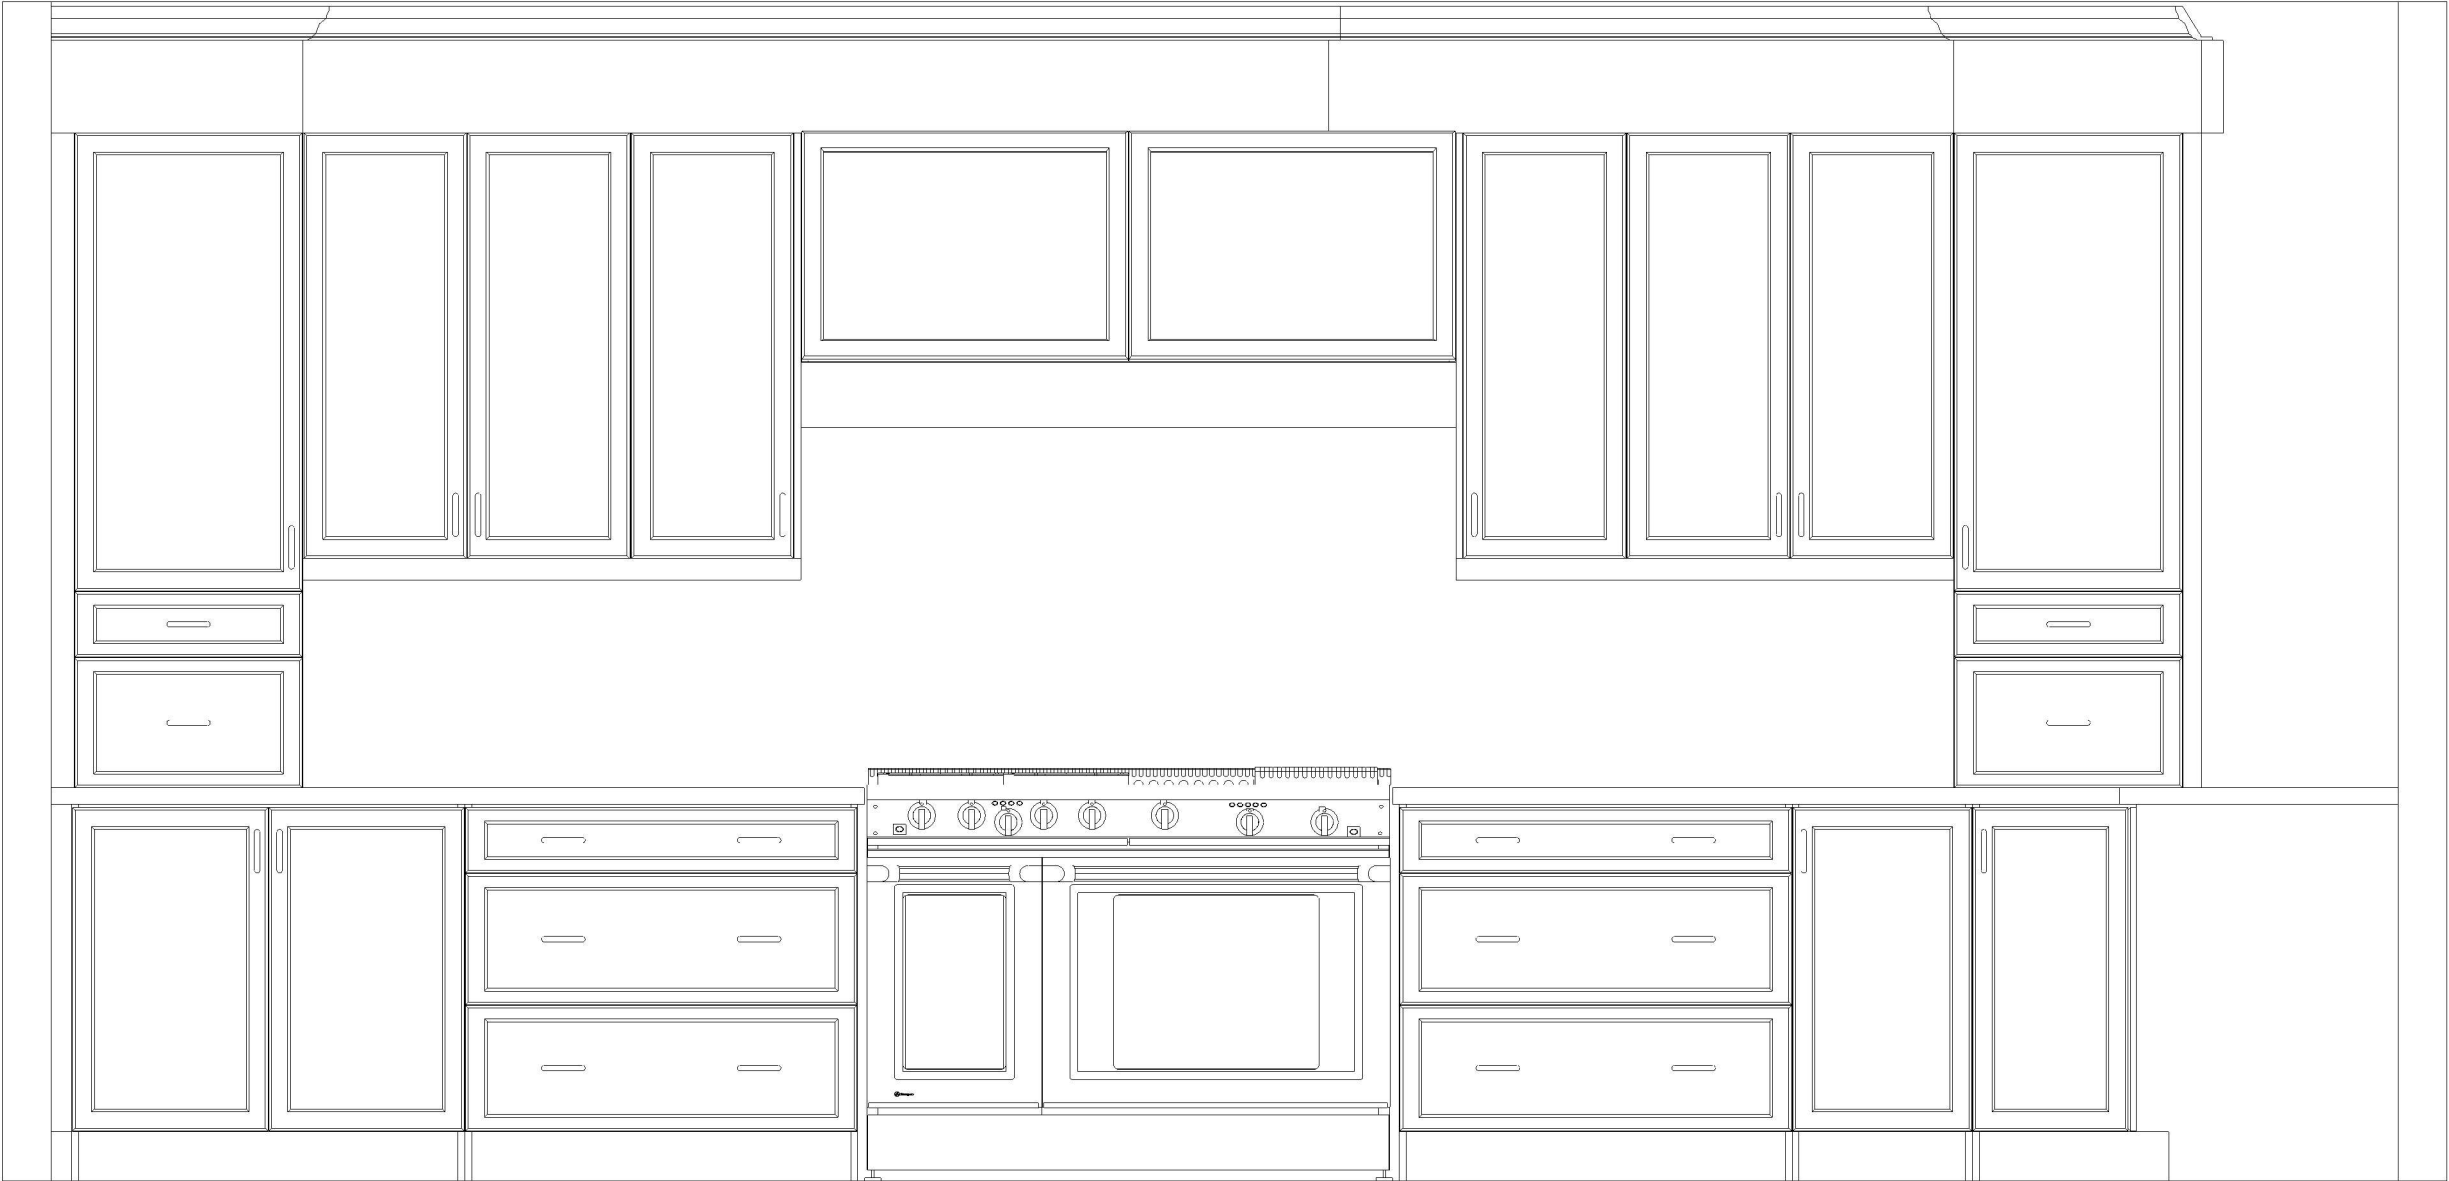

Note: This drawing is an artistic interpretation of the general appearance of the design. It is not meant to be an exact rendition.




Designed: 3/31/2024  
Printed: 3/31/2024

DS

all

DS

JS

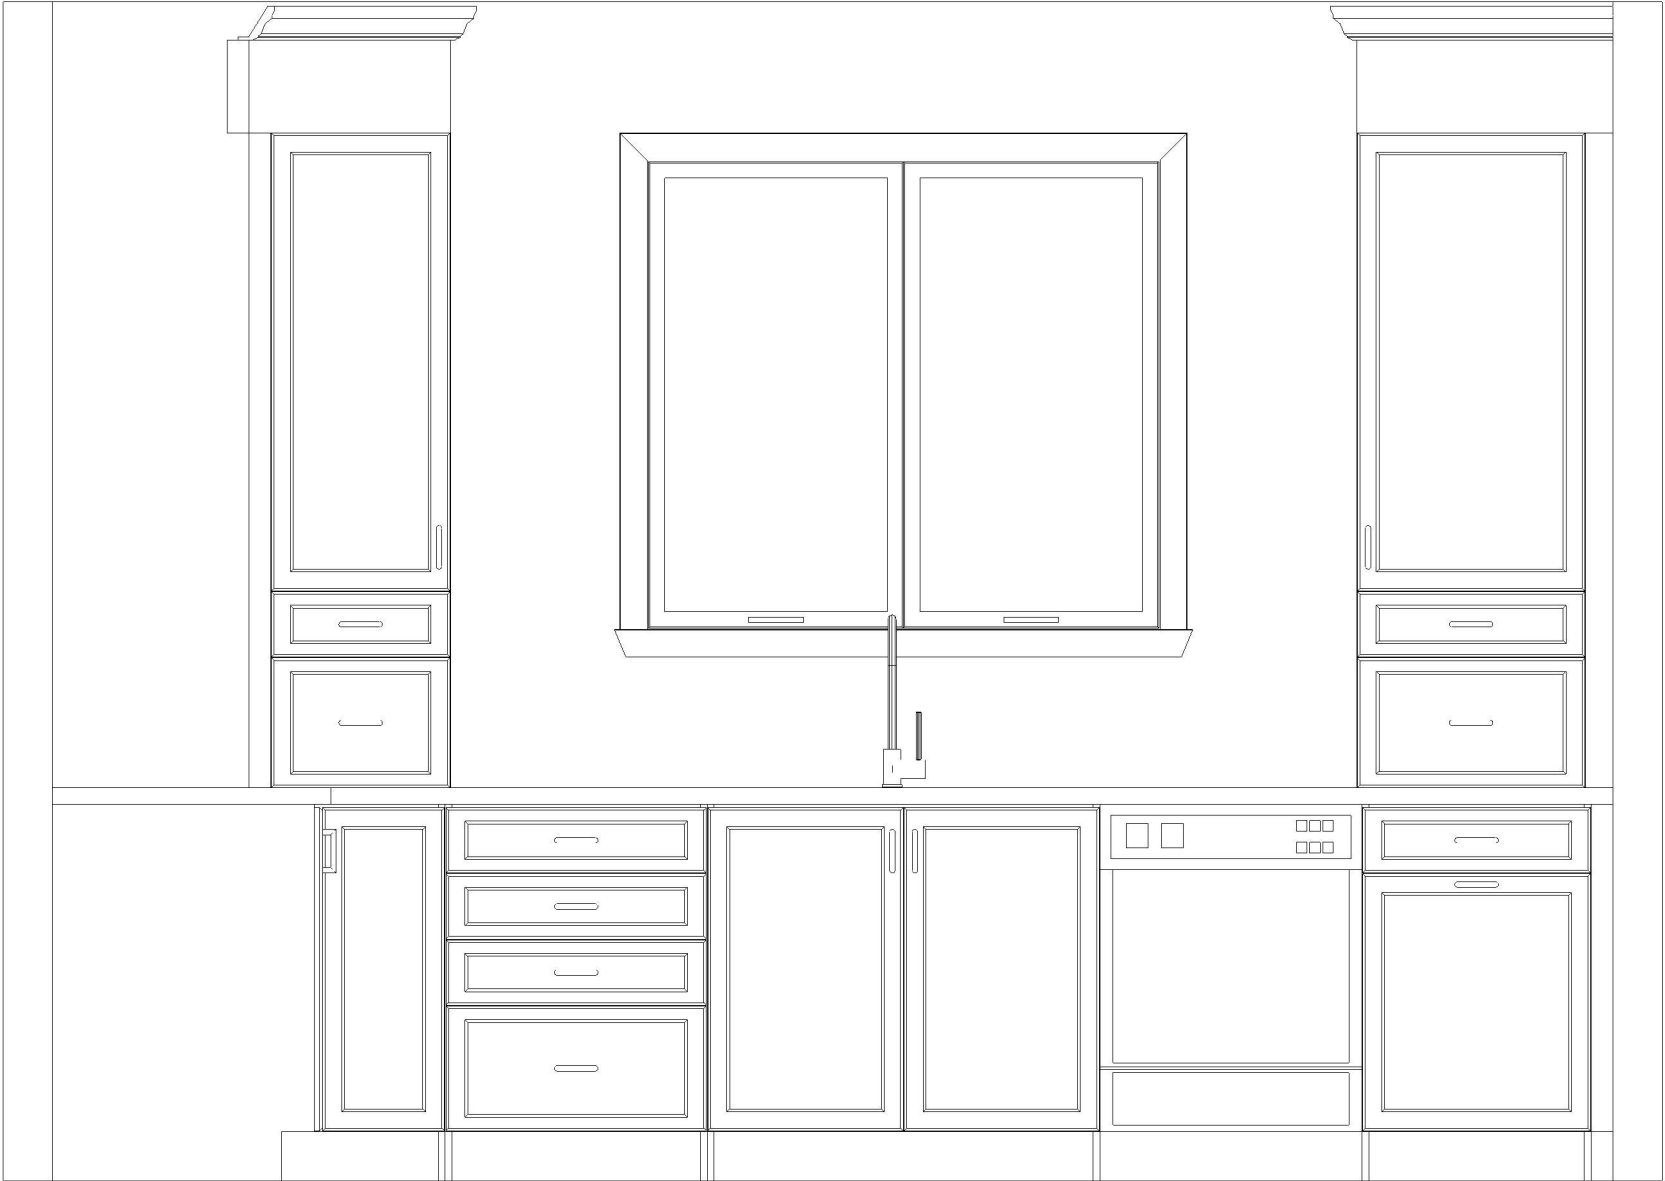

Note: This drawing is an artistic interpretation of the general appearance of the design. It is not meant to be an exact rendition.



Designed: 3/31/2024  
Printed: 3/31/2024

DS  
all

DS  
Jen



Note: This drawing is an artistic interpretation of the general appearance of the design. It is not meant to be an exact rendition.



Designed: 3/31/2024  
Printed: 3/31/2024

DS  
all

DS  
Jen



Note: This drawing is an artistic interpretation of the general appearance of the design. It is not meant to be an exact rendition.



Designed: 3/31/2024  
Printed: 3/31/2024

DS  
all

DS  
Jen





Note: This drawing is an artistic interpretation of the general appearance of the design. It is not meant to be an exact rendition.



Designed: 3/31/2024  
Printed: 3/31/2024

DS

DS

DCR PHOENIX HOMES


WHITE TAIL RIDGE 4

LOT# 126


MODEL - KINGSWOOD  
GARAGE (RIGHT)

VANITIES


JAN. 21/24

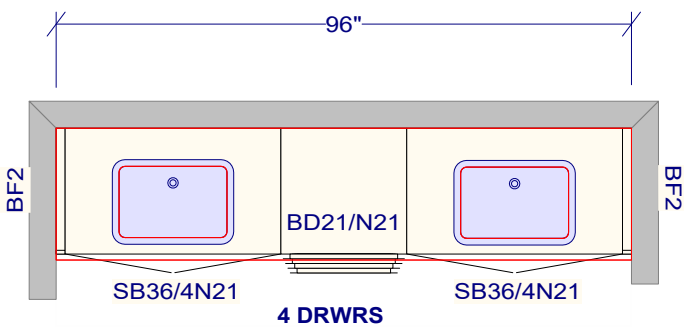


KITCHEN HEIGHT CABINETS  
JACK & JILL

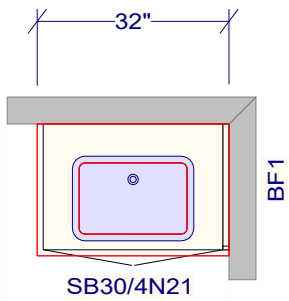


KITCHEN HEIGHT CABINET  
POWDER

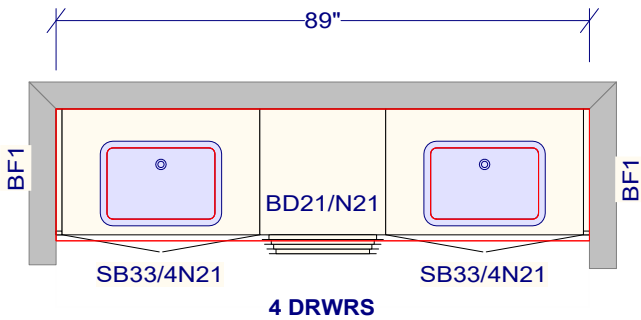

KITCHEN HEIGHT CABINETS  
PRIMARY ENSUITE

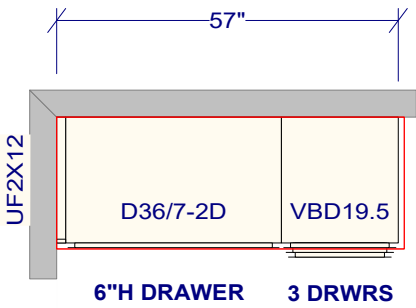

MAKE UP STATION

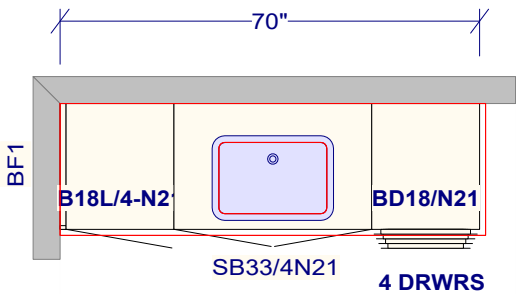

KITCHEN HEIGHT CABINETS  
MAIN BATHROOM

All dimensions \_size designations given are subject to verification on job site and adjustment to fit job conditions.



This is an original design and must not be released or copied unless applicable fee has been paid or job order placed.


Designed: 1/22/2024  
Printed: 1/22/2024

DS  
all


DS  
[Signature]



PRIMARY ENSUITE

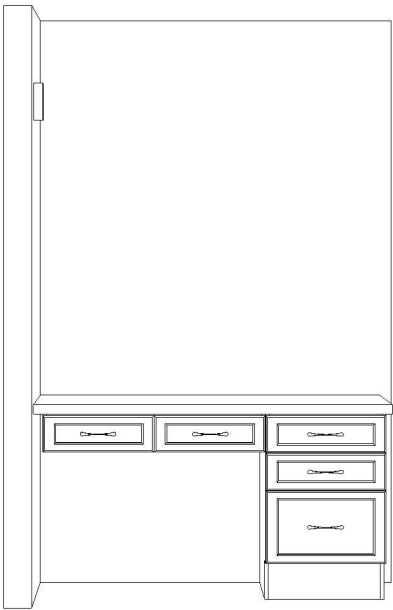

PRIMARY ENSUITE  
MAKE UP STATION

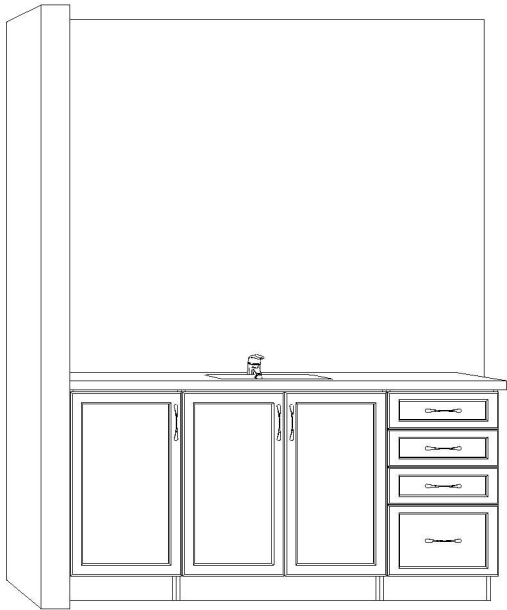

MAIN BATHROOM

Note: This drawing is an artistic interpretation of the general appearance of the design. It is not meant to be an exact rendition.




Designed: 1/22/2024  
Printed: 1/22/2024

DS  
all DS  
Jen



JACK & JILL

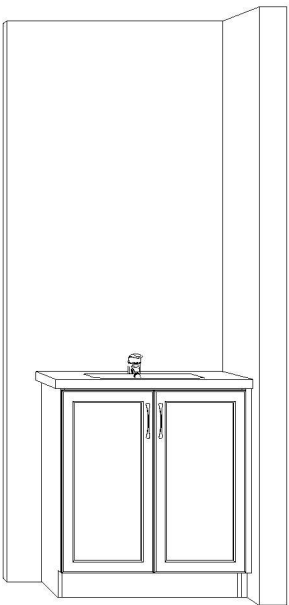

POWDER ROOM

Note: This drawing is an artistic interpretation of the general appearance of the design. It is not meant to be an exact rendition.



Designed: 1/22/2024  
Printed: 1/22/2024

DS  
all DS  
Jen

DCR PHOENIX HOMES

WHITE TAIL RIGE 4


LOT# 126

MODEL - KINGSWOOD (RIGHT)


LAUNDRY ROOMS

MOUNTING HEIGHT - 96


JAN. 21/24

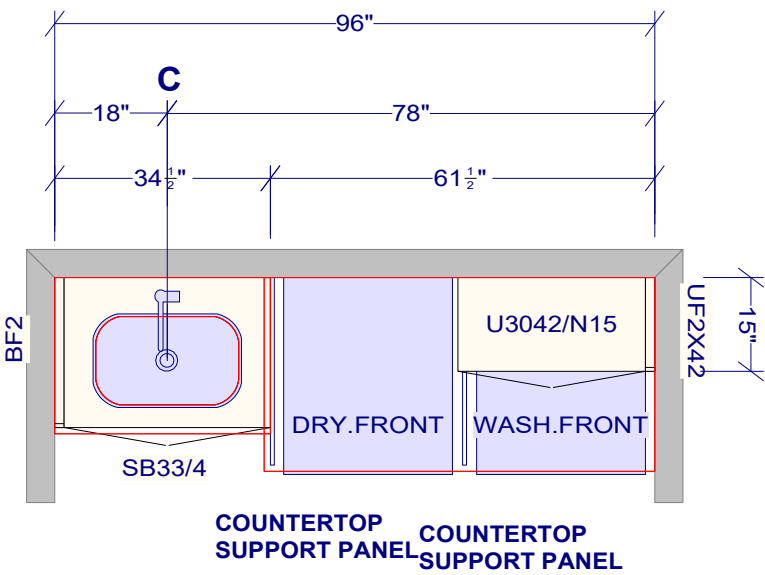

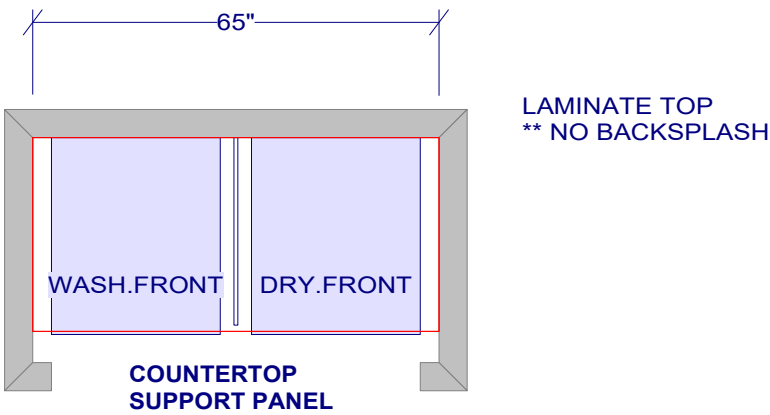

MAIN FLOOR LAUNDRY

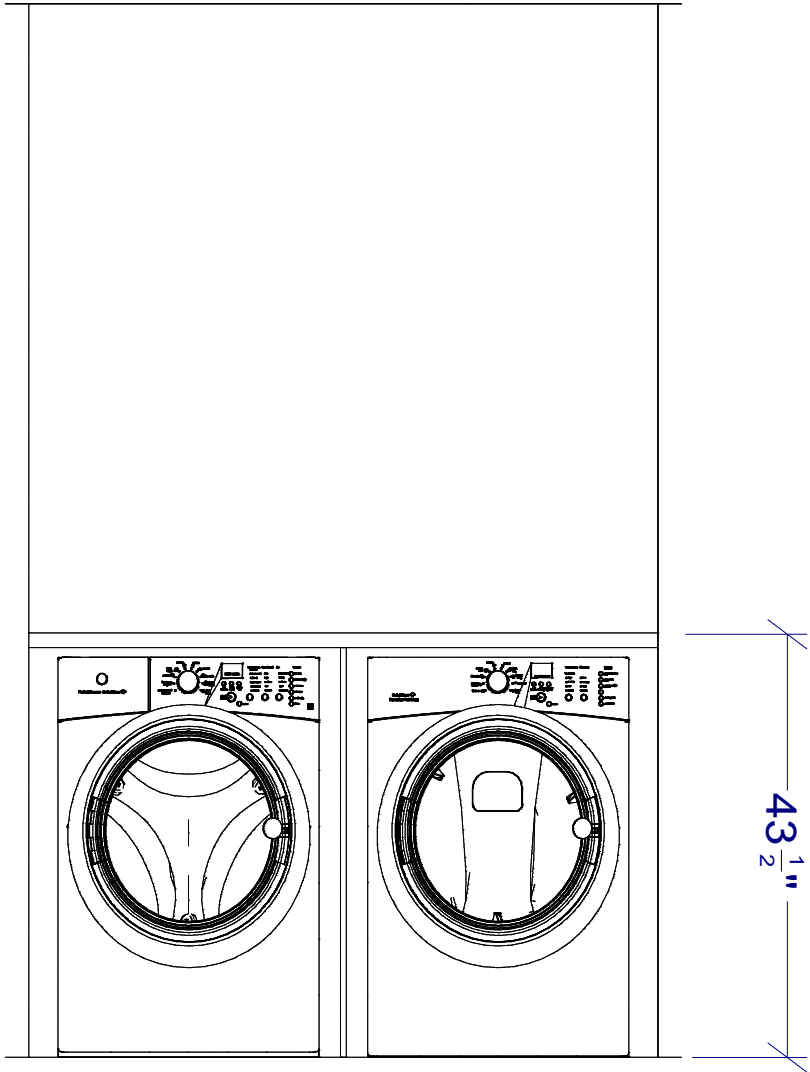


2nd FLOOR LAUNDRY



2ND FLOOR LAUNDRY ELEVATION

All dimensions _size designations given are subject to verification on job site and adjustment to fit job conditions.		This is an original design and must not be released or copied unless applicable fee has been paid or job order placed.	Designed: 1/17/2024 Printed: 1/22/2024	
			<div><div><div>DS</div><div>all</div></div><div><div>DS</div><div></div></div></div>	

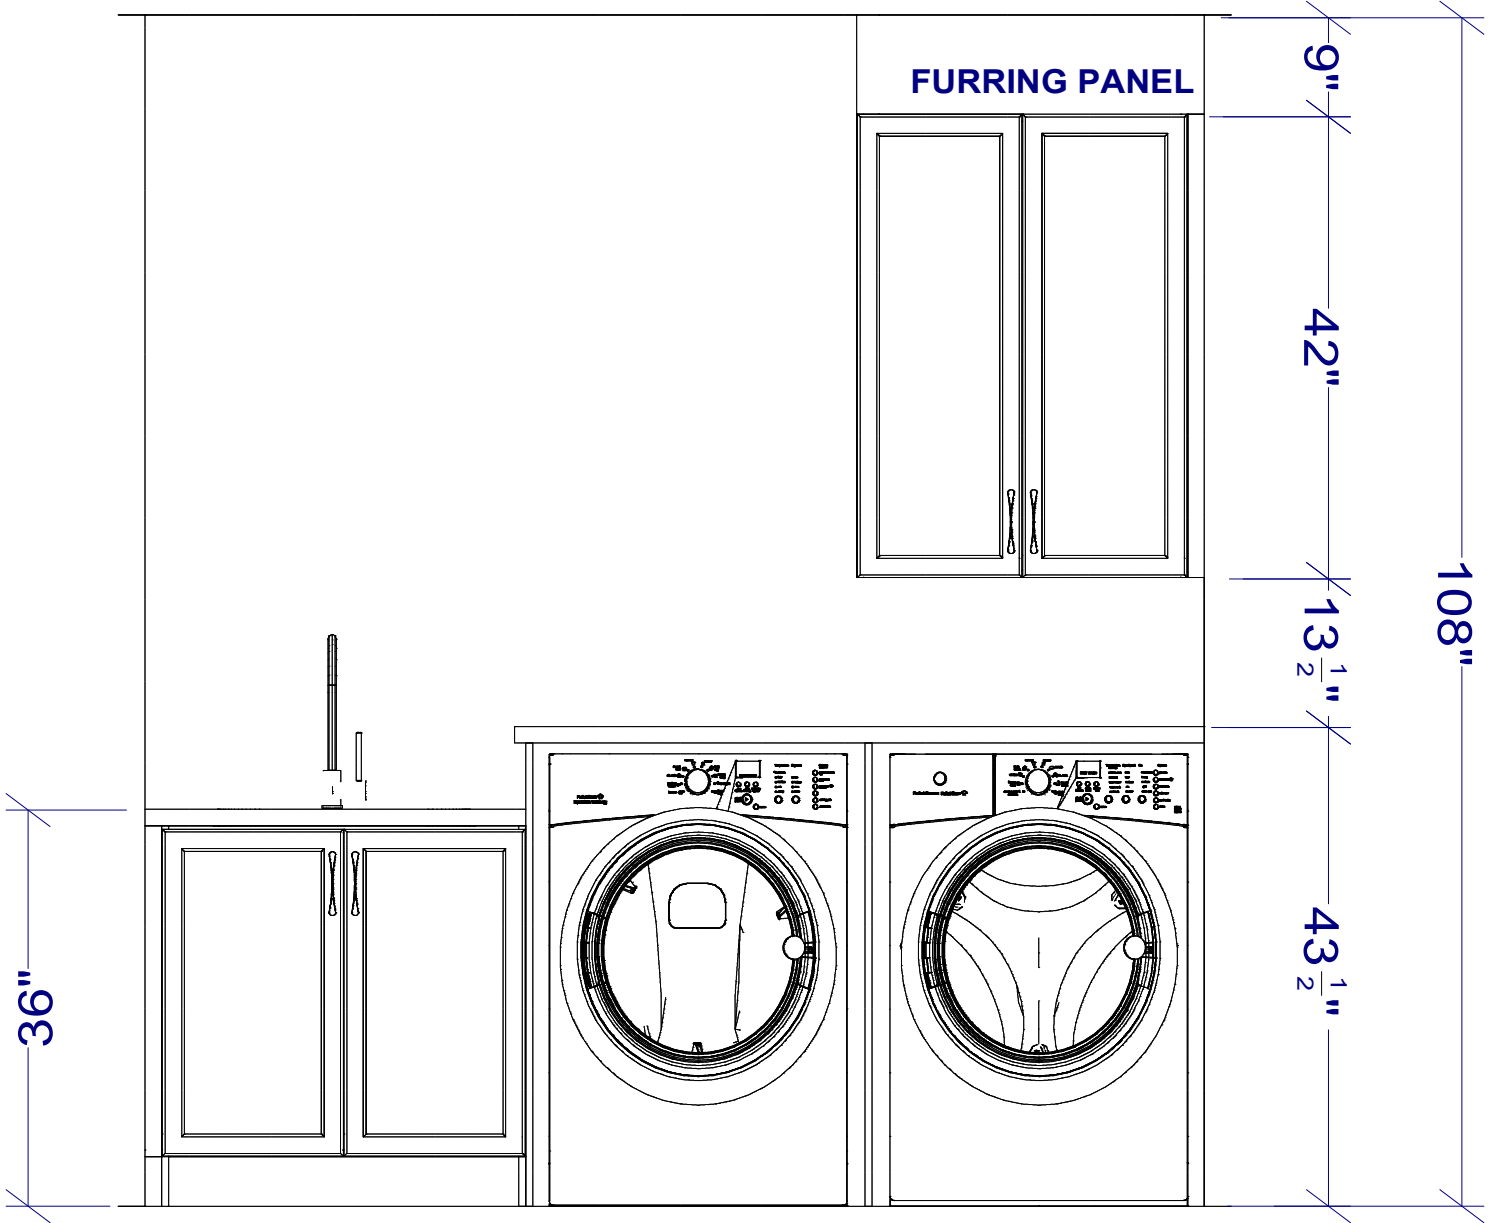

MAIN FLOOR LAUNDRY ELEVATION

All dimensions _size designations given are subject to verification on job site and adjustment to fit job conditions.		This is an original design and must not be released or copied unless applicable fee has been paid or job order placed.	Designed: 1/17/2024 Printed: 1/22/2024	
			