

DCR PHOENIX HOMES

LOT # 352

SITE - PATHWAYS PHASE 2

MODEL - BELFAST (GARAGE LEFT)

KITCHEN / VANITIES


MOUNTING HEIGHT - 96"

42"H UPPERS

1" FILL TO BULKHEAD

** BULKHEAD @ 97"
FROM FINISHED FLOOR

OCT. 29/24

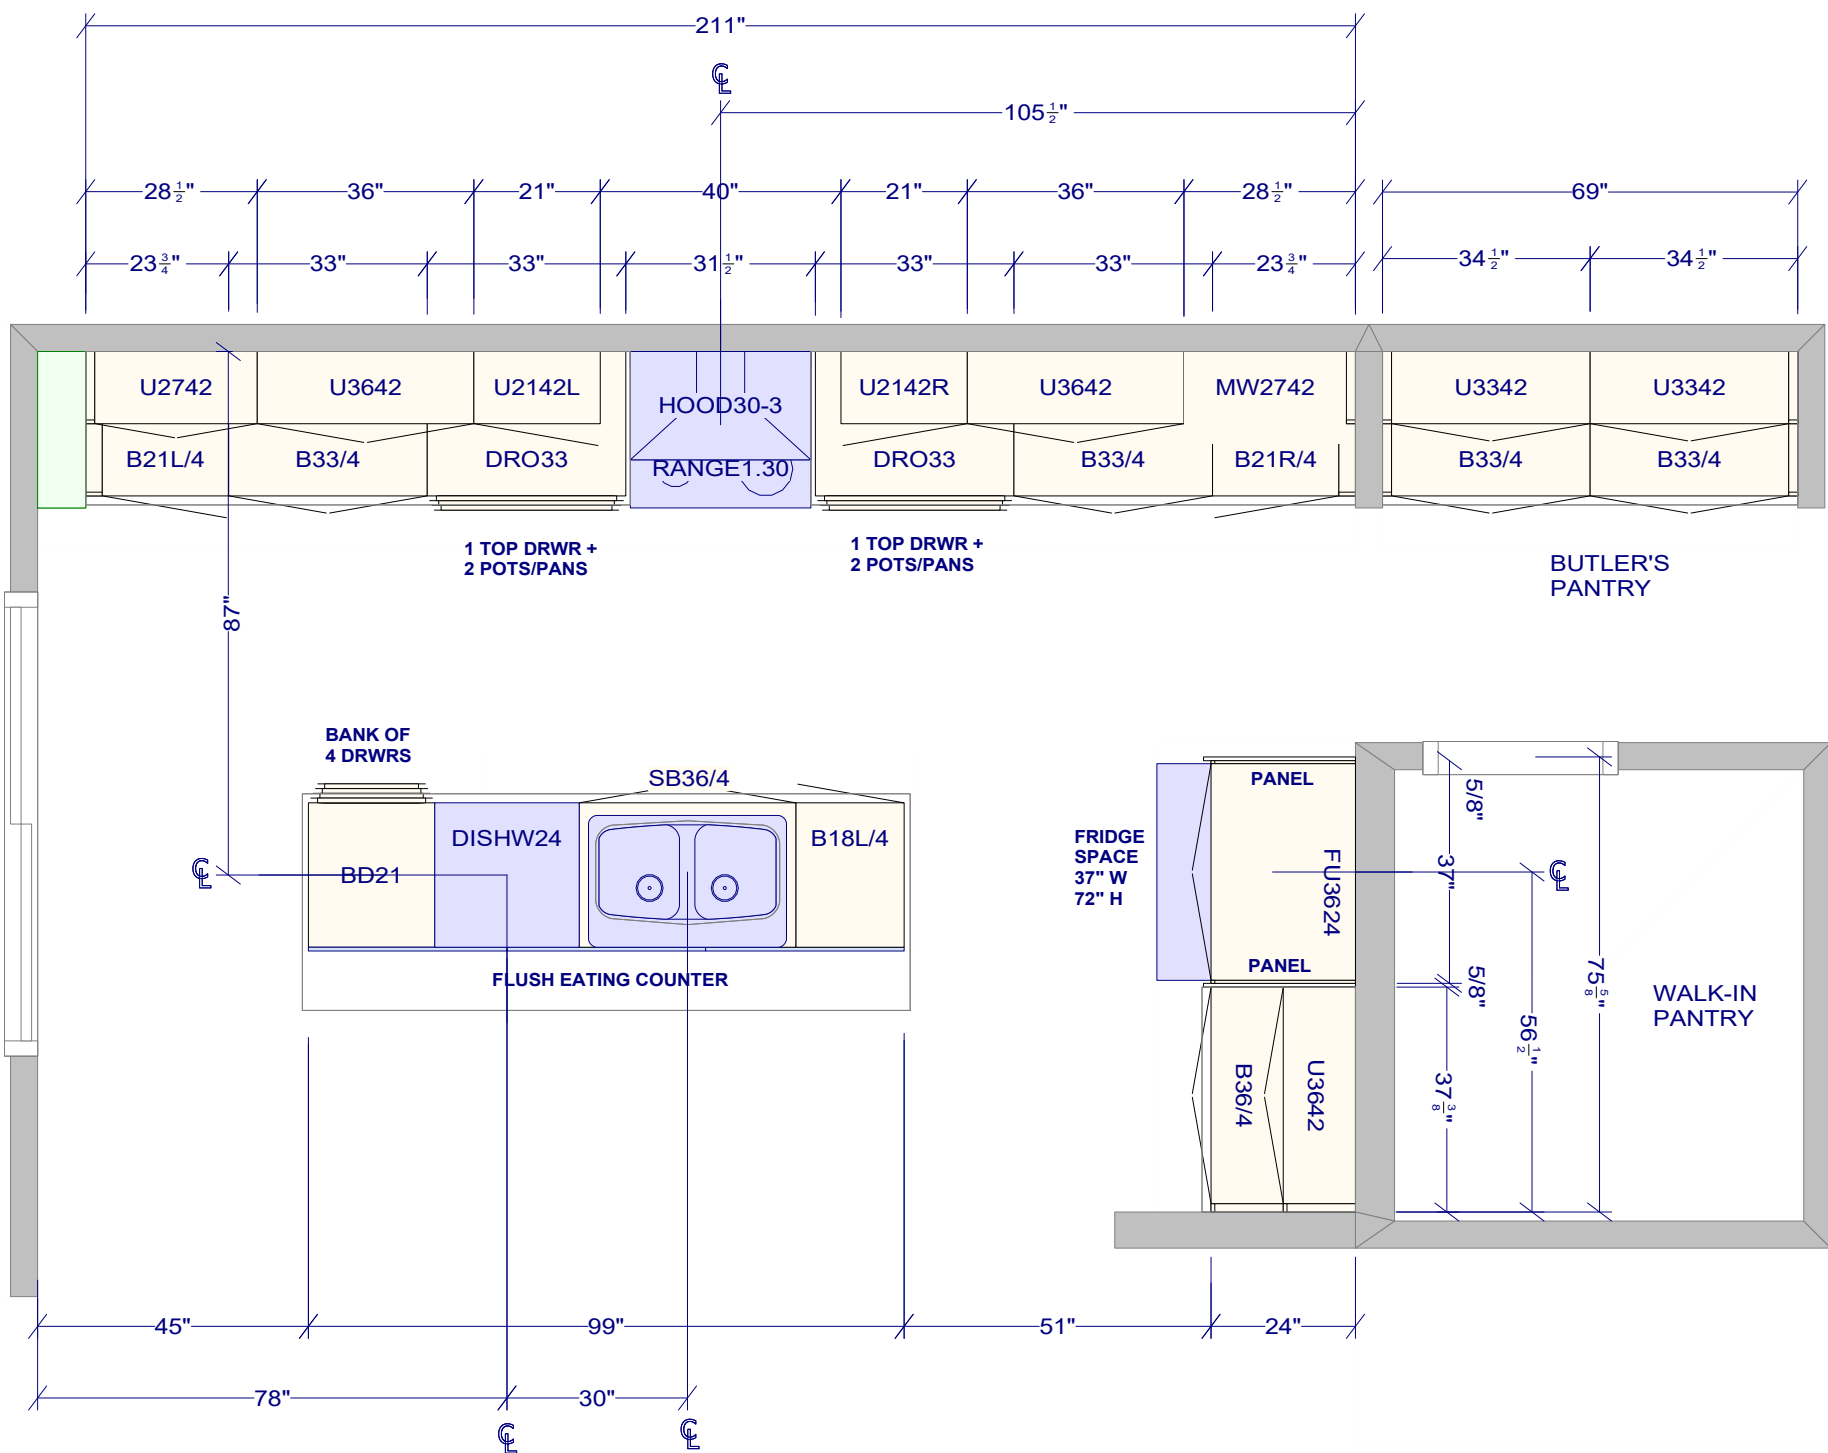


All dimensions & size designations given are subject to verification on job site and adjustment to fit job conditions.




This is an original design and must not be released or copied unless applicable fee has been paid or job order placed.

Designed: 4/26/2024
Printed: 10/29/2024

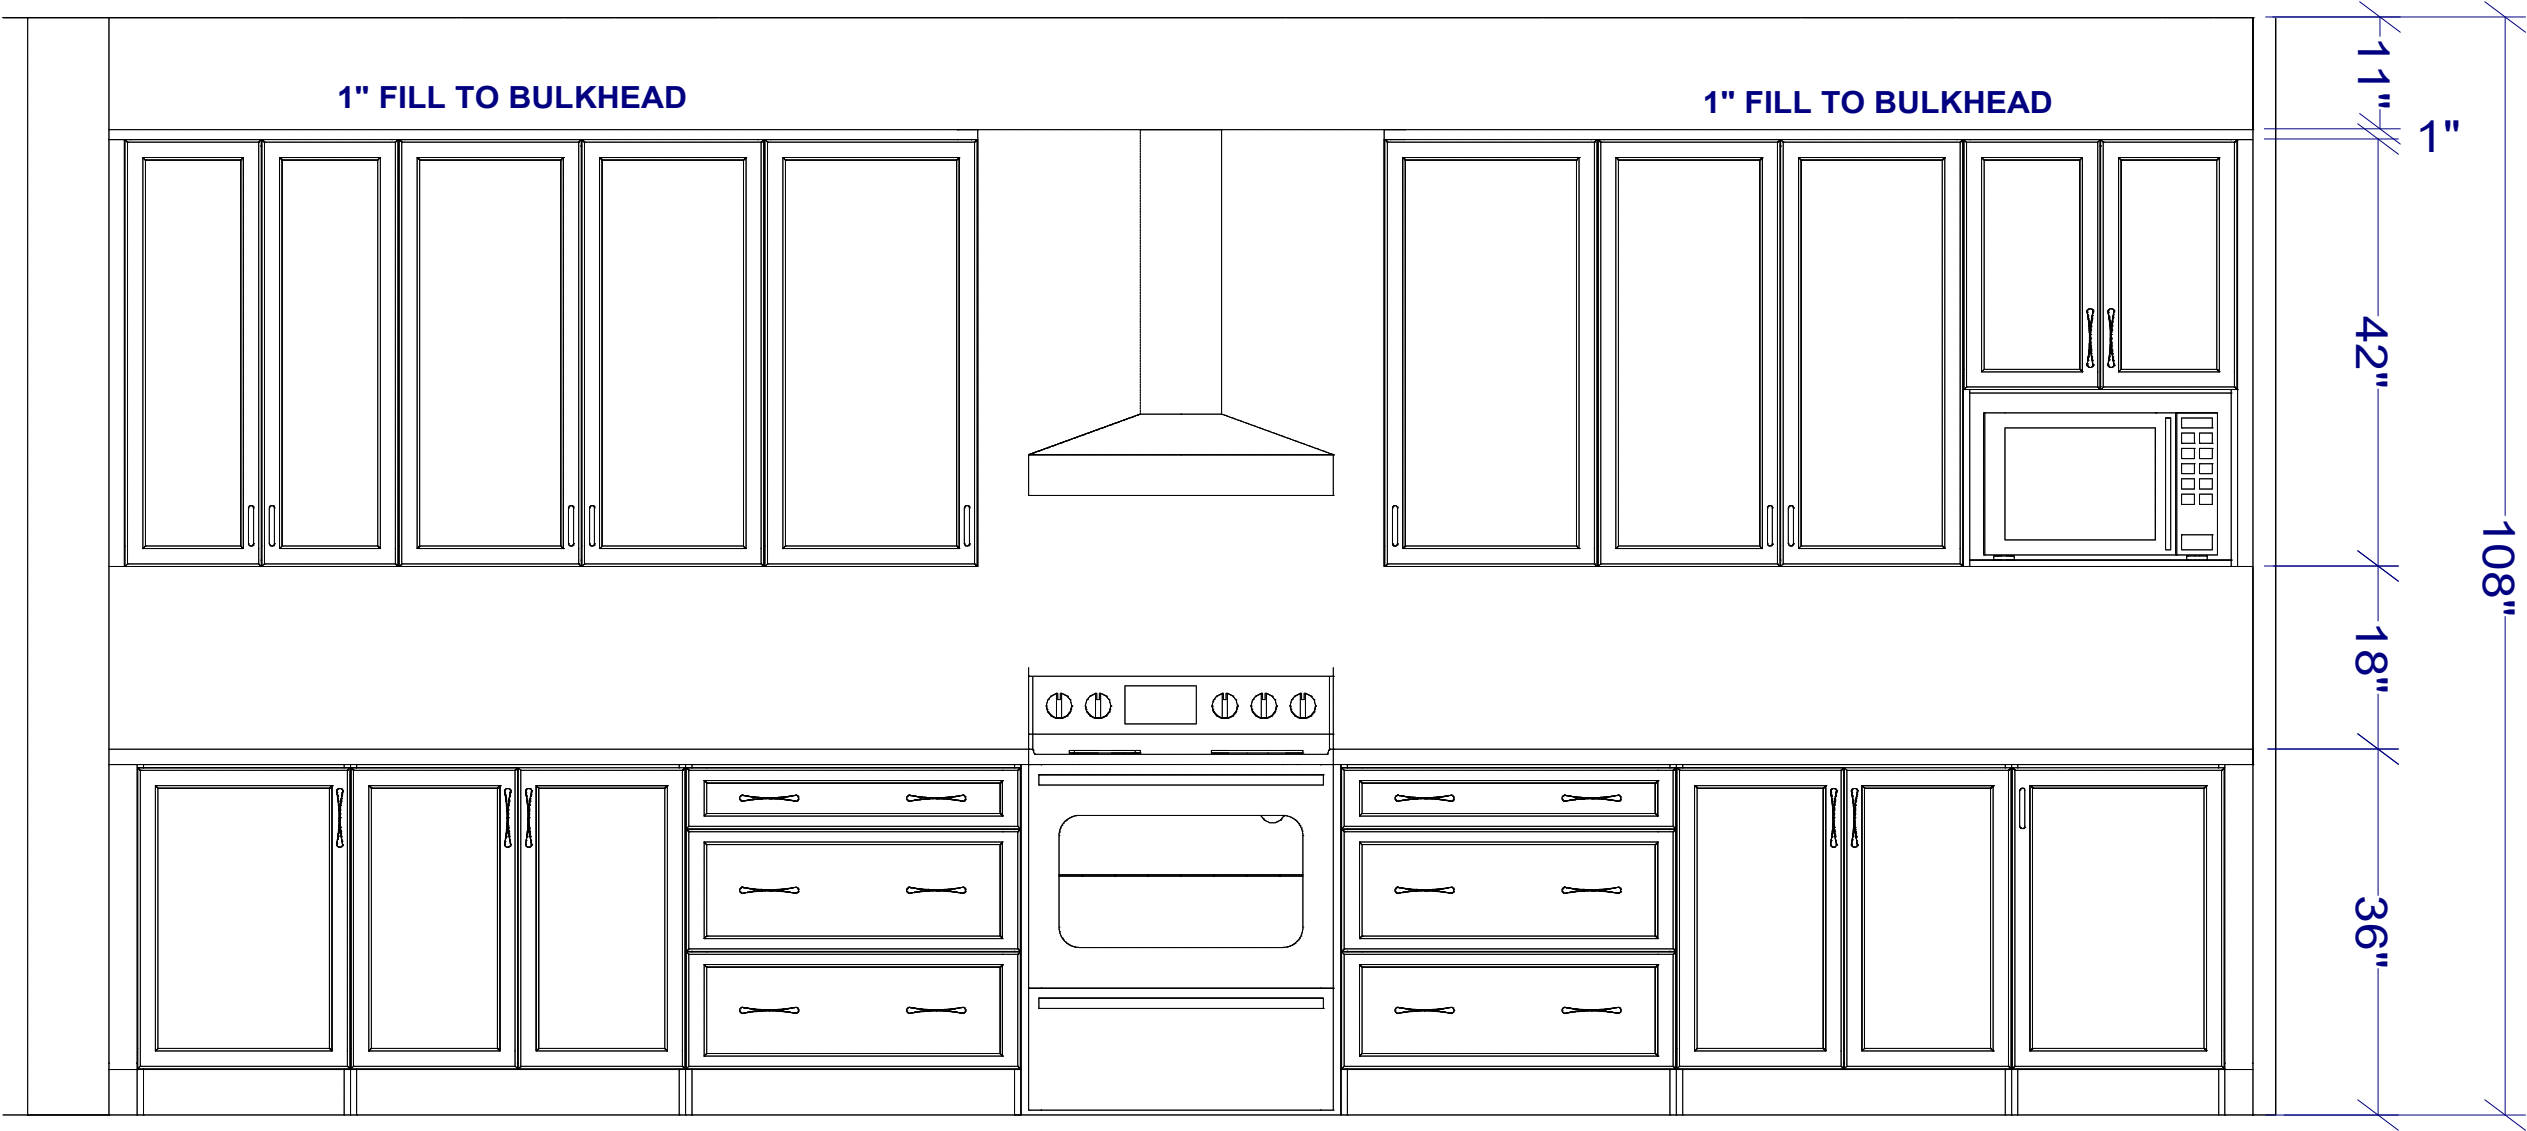


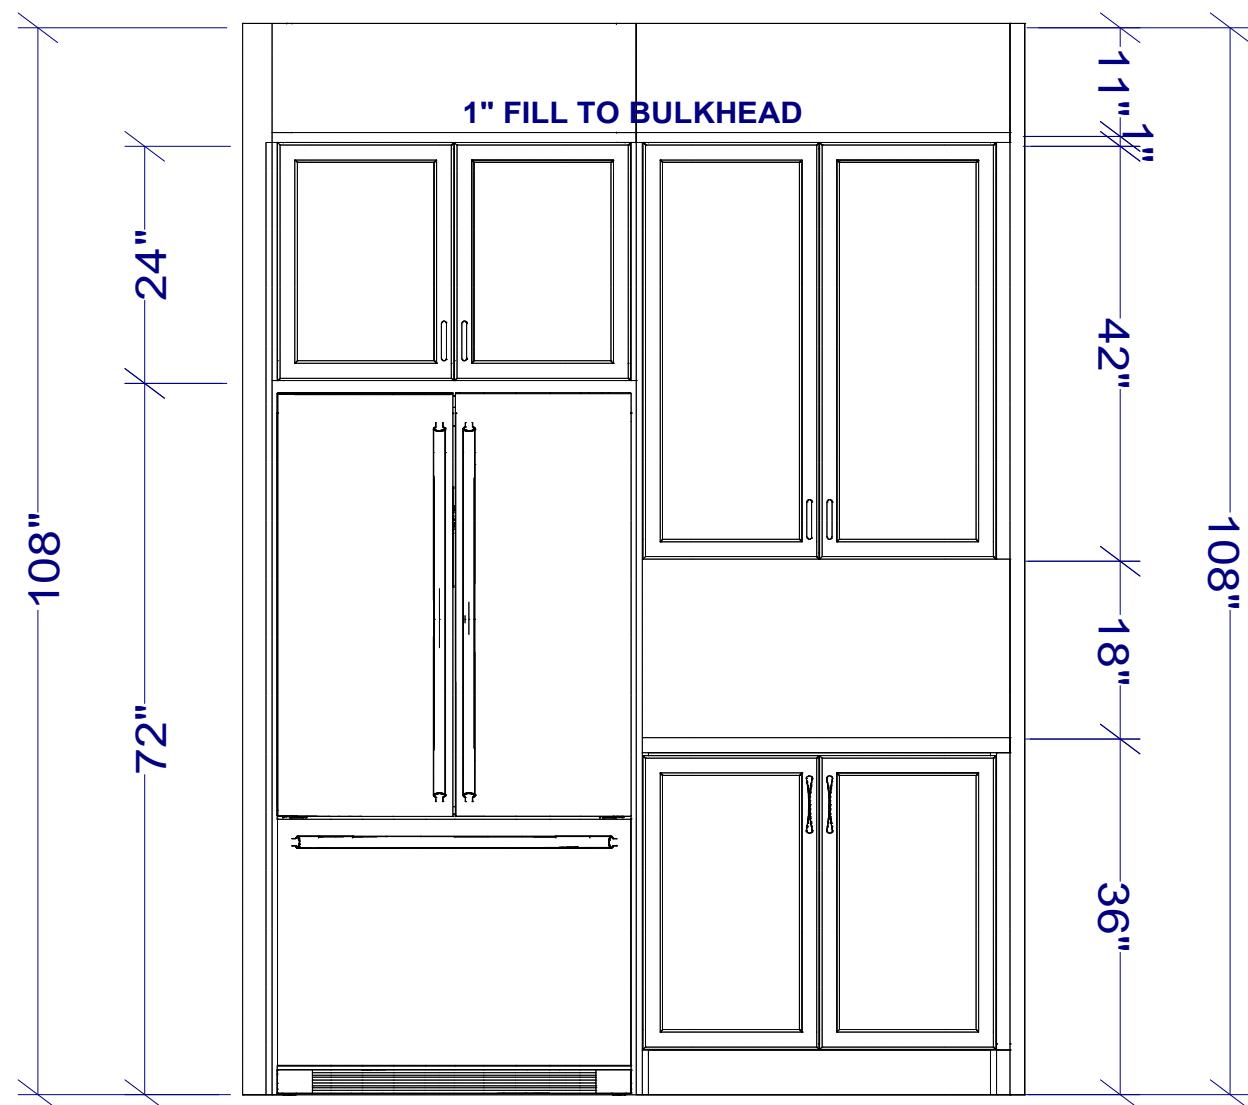
ELEVATION - RANGE WALL

All dimensions _size designations given are subject to verification on job site and adjustment to fit job conditions.		This is an original design and must not be released or copied unless applicable fee has been paid or job order placed.	Designed: 4/26/2024 Printed: 10/29/2024	

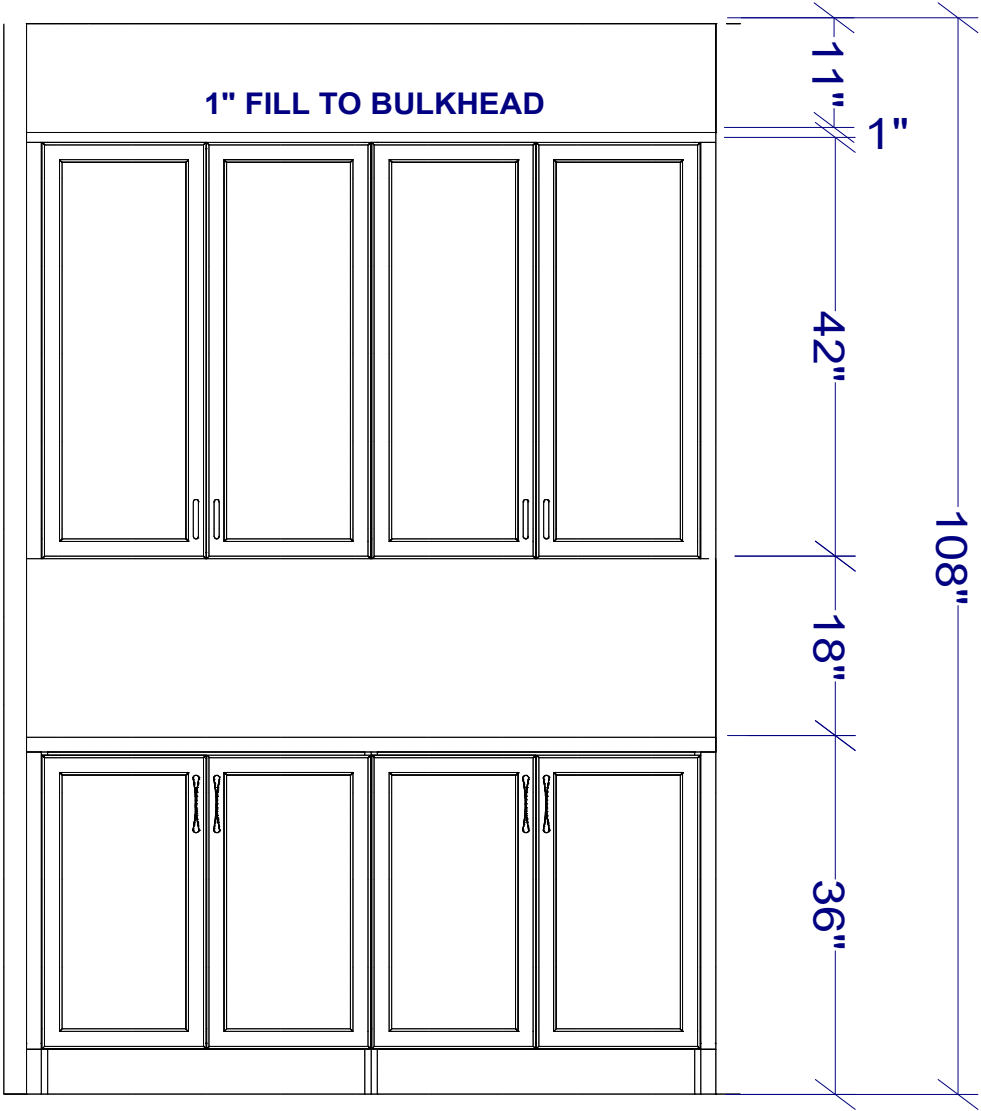


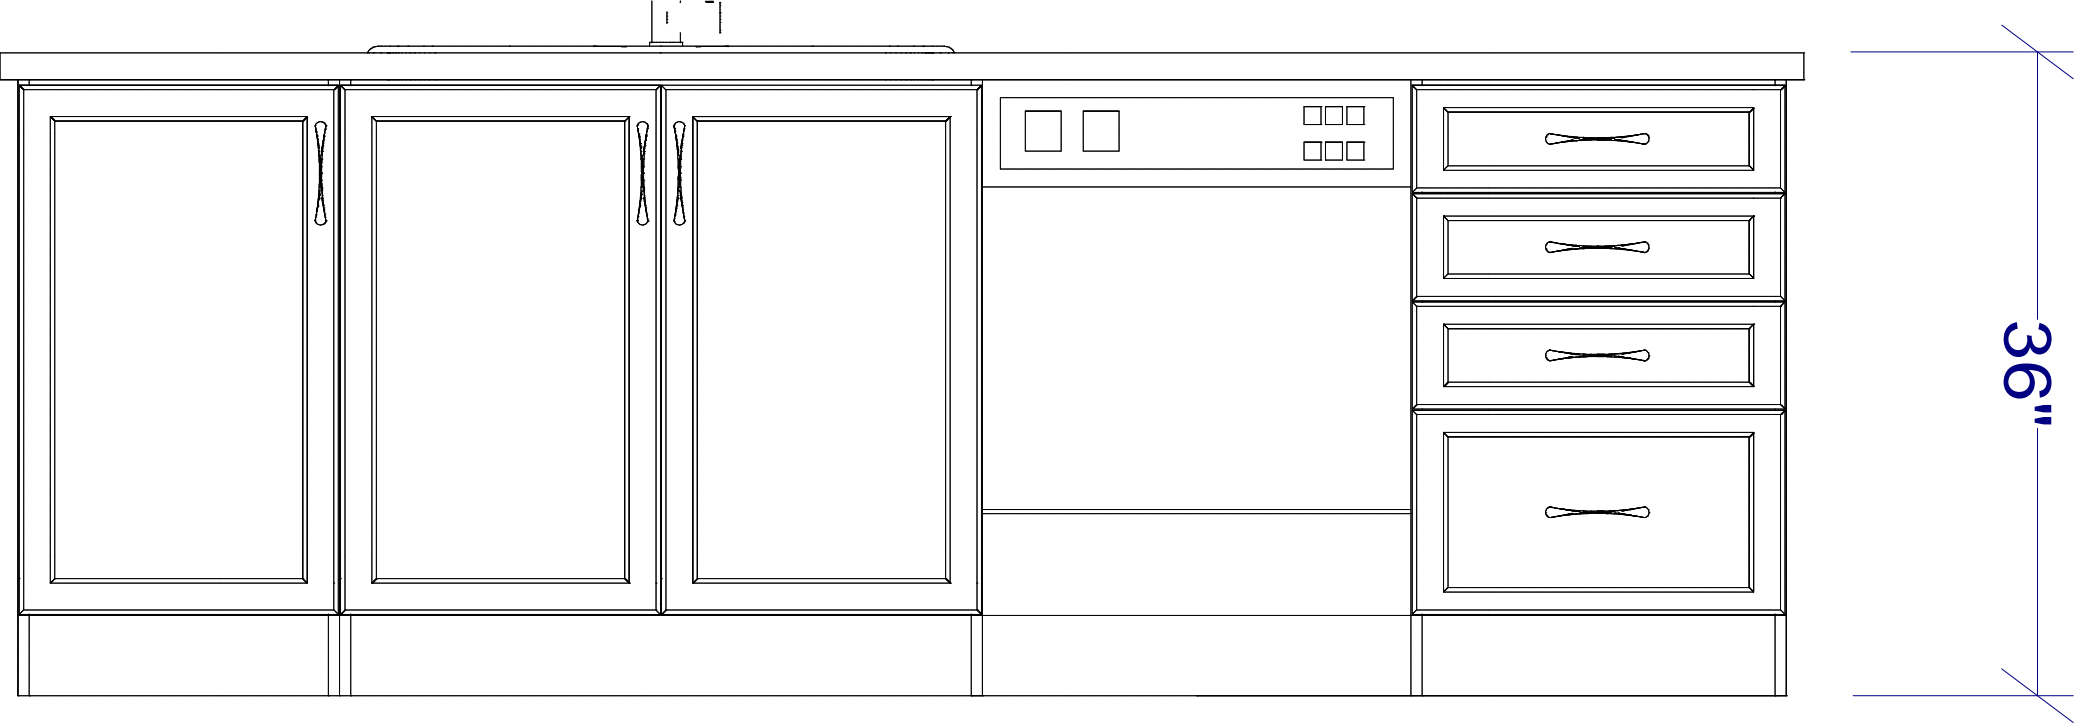
ELEVATION - BUTLER PANTRY

All dimensions _size designations given are subject to verification on job site and adjustment to fit job conditions.		This is an original design and must not be released or copied unless applicable fee has been paid or job order placed.	Designed: 4/26/2024 Printed: 10/29/2024	



ELEVATION - FRIDGE WALL

All dimensions _size designations given are subject to verification on job site and adjustment to fit job conditions.		This is an original design and must not be released or copied unless applicable fee has been paid or job order placed.	Designed: 4/26/2024 Printed: 10/29/2024	
PW2-352 - BELFAST - Kitchen (Left) - APR 26 2024			El 3	Drawing #: 1 No Scale.



ELEVATION - ISLAND

All dimensions _size designations given are subject to verification on job site and adjustment to fit job conditions.		This is an original design and must not be released or copied unless applicable fee has been paid or job order placed.	Designed: 4/26/2024 Printed: 10/29/2024	

DCR PHOENIX HOMES


LOT # 352

SITE - PAHTWAYS PHASE 2


MODEL - BELFAST (GARAGE LEFT)

5 BEDROOM w/
2nd FLOOR LAUNDRY & 2nd ENSUITE



APR. 26/24

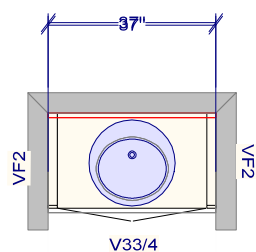


POWDER ROOM

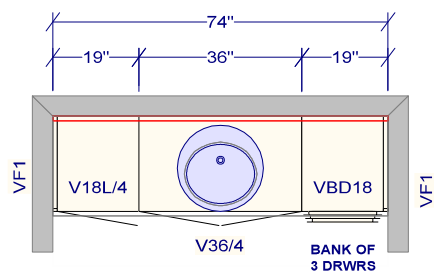

MAIN BATH

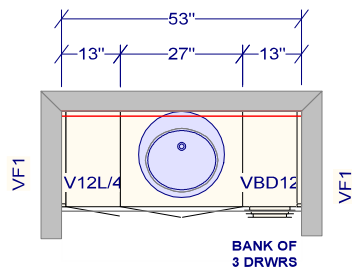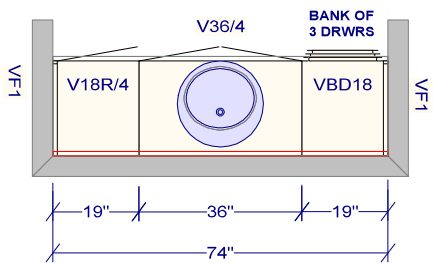

ENSUITE #2

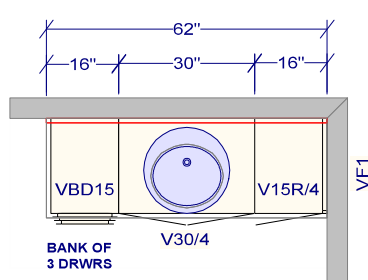


PRIMARY ENSUITE

All dimensions .size designations
given are subject to verification on
job site and adjustment to fit job
conditions.




This is an original design and must
not be released or copied unless
applicable fee has been paid or job
order placed.

Designed: 4/26/2024
Printed: 4/26/2024

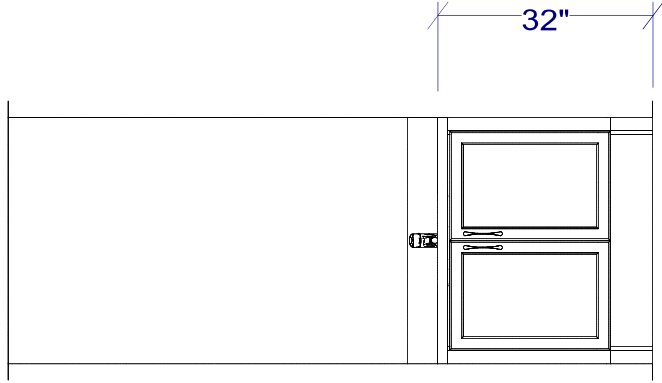


ELEVATION - POWDER ROOM

All dimensions _size designations given are subject to verification on job site and adjustment to fit job conditions.		This is an original design and must not be released or copied unless applicable fee has been paid or job order placed.	Designed: 4/26/2024 Printed: 4/26/2024		
PW2-352 - BELFAST - Alternate Vanities (Left)			El 1	Drawing #: 1	No Scale.

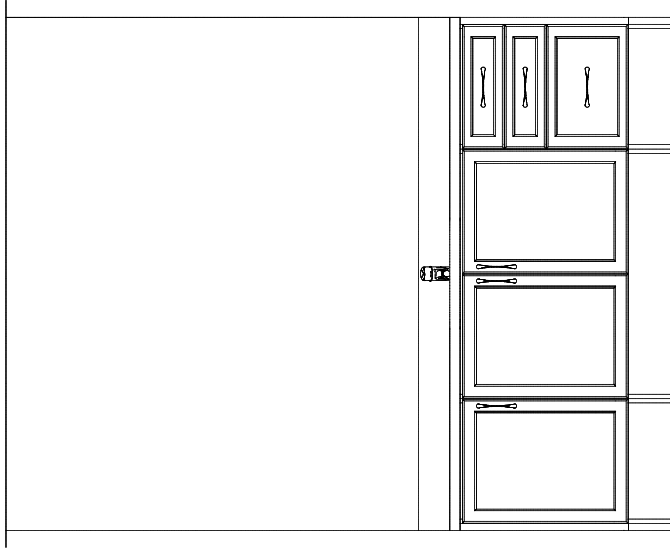


ELEVATION - MAIN BATH VANITY #1

All dimensions _size designations given are subject to verification on job site and adjustment to fit job conditions.		This is an original design and must not be released or copied unless applicable fee has been paid or job order placed.	Designed: 4/26/2024 Printed: 4/26/2024
PW2-352 - BELFAST - Alternate Vanities (Left)			Drawing #: 1 No Scale.

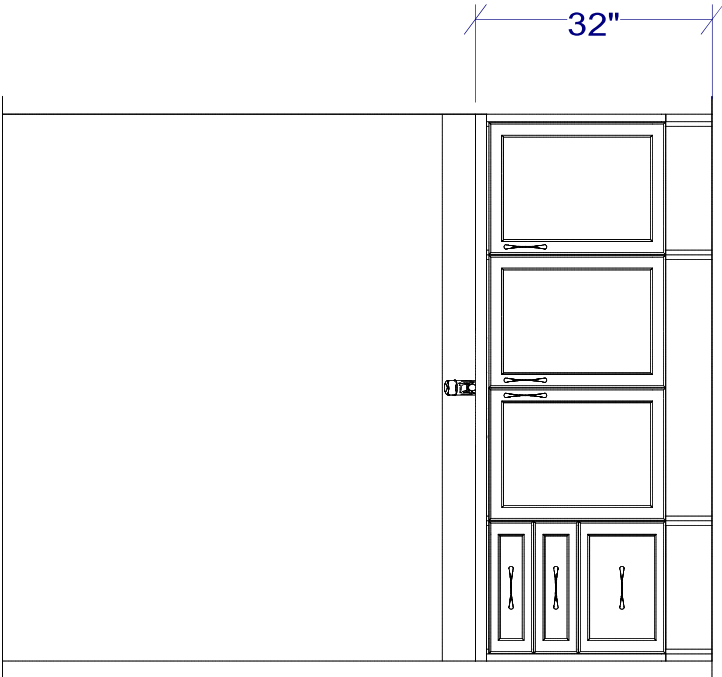


ELEVATION - MAIN BATH VANITY #2

All dimensions _size designations given are subject to verification on job site and adjustment to fit job conditions.		This is an original design and must not be released or copied unless applicable fee has been paid or job order placed.	Designed: 4/26/2024 Printed: 4/26/2024	
PW2-352 - BELFAST - Alternate Vanities (Left)			EI 3	Drawing #: 1 No Scale.

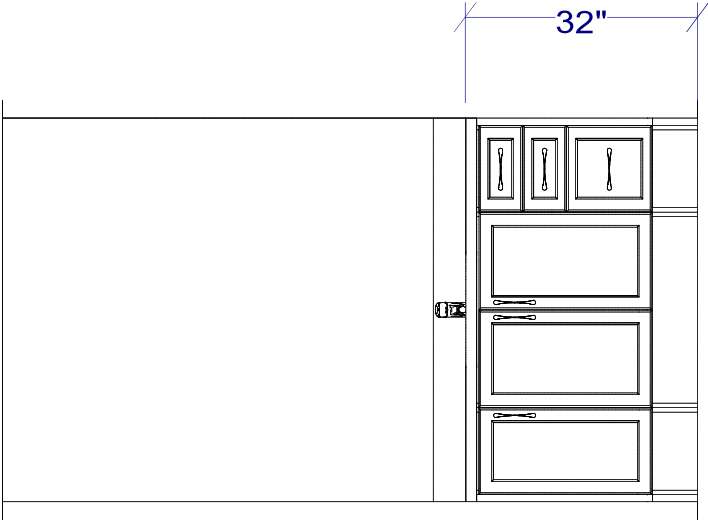

ELEVATION - ENSUITE #2

All dimensions _size designations given are subject to verification on job site and adjustment to fit job conditions.		This is an original design and must not be released or copied unless applicable fee has been paid or job order placed.	Designed: 4/26/2024 Printed: 4/26/2024	
PW2-352 - BELFAST - Alternate Vanities (Left)			El 4	Drawing #: 1 No Scale.

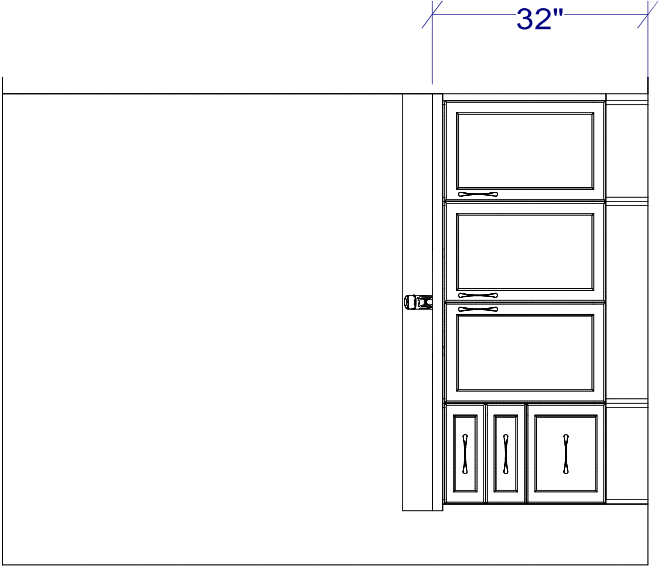

ELEVATION - PRIMARY ENSUITE

All dimensions _size designations given are subject to verification on job site and adjustment to fit job conditions.		This is an original design and must not be released or copied unless applicable fee has been paid or job order placed.	Designed: 4/26/2024 Printed: 4/26/2024		
PW2-352 - BELFAST - Alternate Vanities (Left)			El 5	Drawing #: 1	No Scale.