


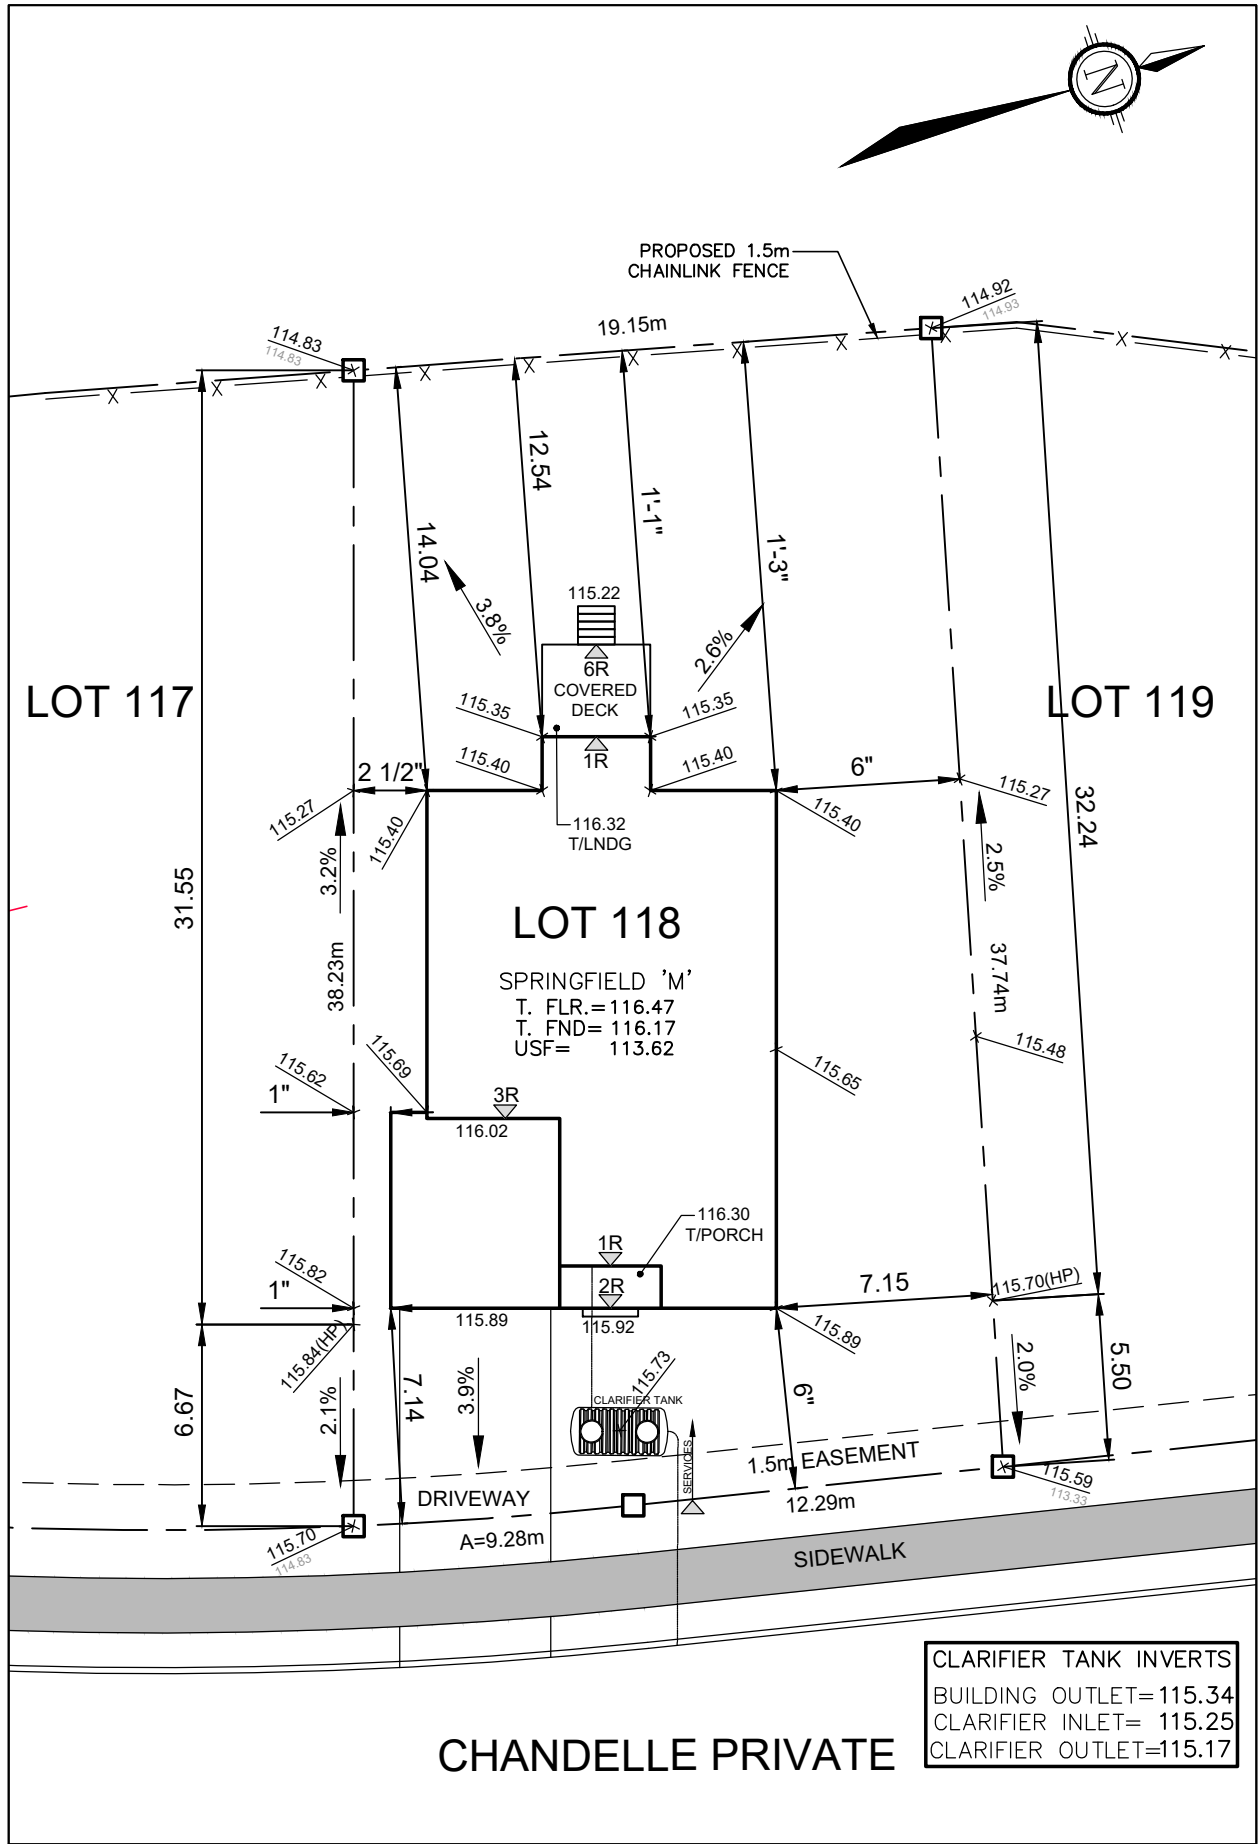

Owner/Applicant

DCR/PHOENIX HOMES

Telephone # 723-9227

Plan # 4M-1593

Project name: DIAMONDVIEW

Civic Address: 128 CHANDELLE PRIVATE

House model: SPRINGFIELD 'M'



SITE/GRADING PLAN

DIAMONDVIEW PHASE 3

INDIVIDUAL LOT GRADING REVIEW SUMMARY FOR SITED
HOUSE AS COMPARED WITH OVERALL SUBDIVISION PLAN

Bldg. Ht. _____ m

Lot coverage _____ %

Scale _____

Sod Area _____ m²

Asphalt Area _____ m²

NOTE: THIS PLAN IS NOT A SURVEY PLAN OR SUBDIVISION
PLAN WITHIN THE MEANING OF PLANNING ACT.

THIS PLAN IS FOR REFERENCE ONLY AND IS PRELIMINARY IN
NATURE, ALL DIMENSIONS SHOWN ARE APPROXIMATE. E,O&E.

CHECKED/APPROVED BY: T.L.MAK ENG.