

DCR PHOENIX HOMES

DIAMNONDVIEW PHASE 3

LOT# 86

NEWINGTON

(GARAGE RIGHT)

OPTIONAL CHEF'S KITCHEN
2023

MOUNTING HT: 96"

OCT. 3/24

CABINETS - CARTIER LINE 1 & 2

HARDWARE - STD & 1ST UPGRADE

STANDARD WHITE INTERIOR

METAL DRAWER BOX

4 PCS - 5/8" KICK - FIN. BOTH ENDS

2 PCS - 90 DEG. CORNER MOULD


1 PCS - T-MOULD


5 PCS - FLAT MOULDING

39"H UPPERS


2" RECESSED LIGHT VALANCE

1" FILL TO BULKHEAD

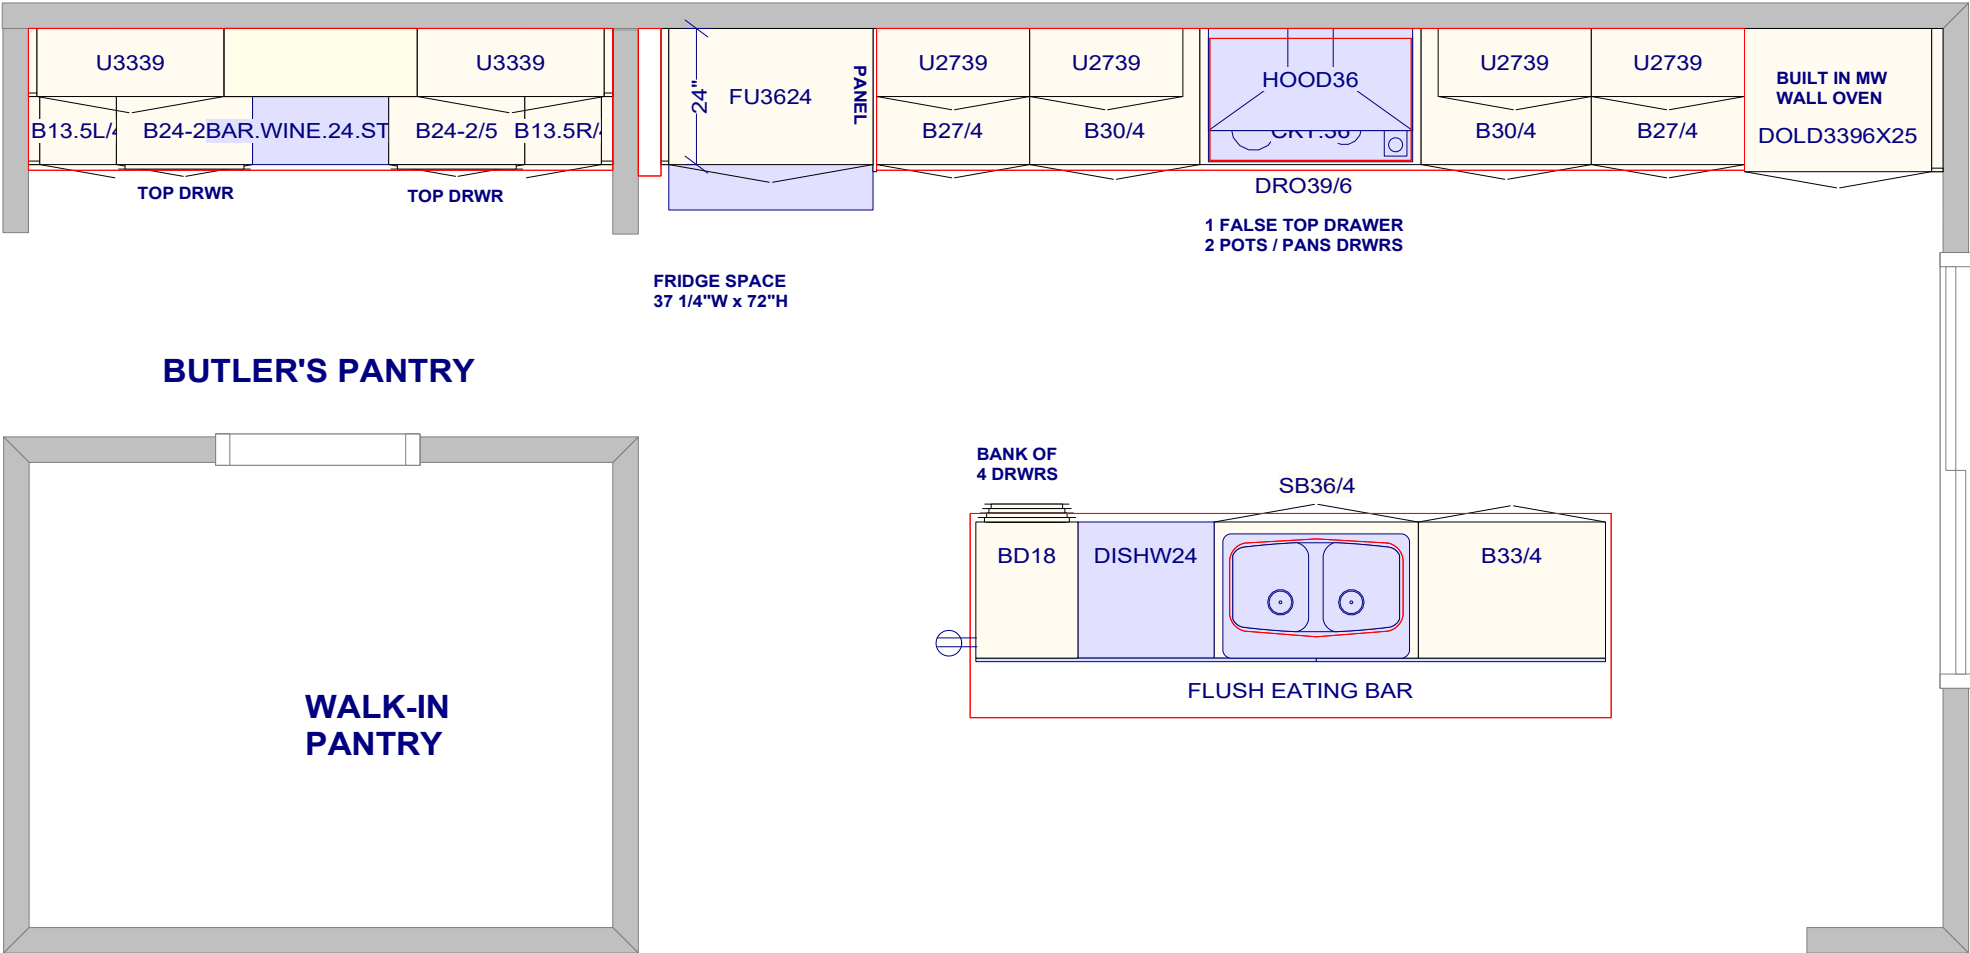

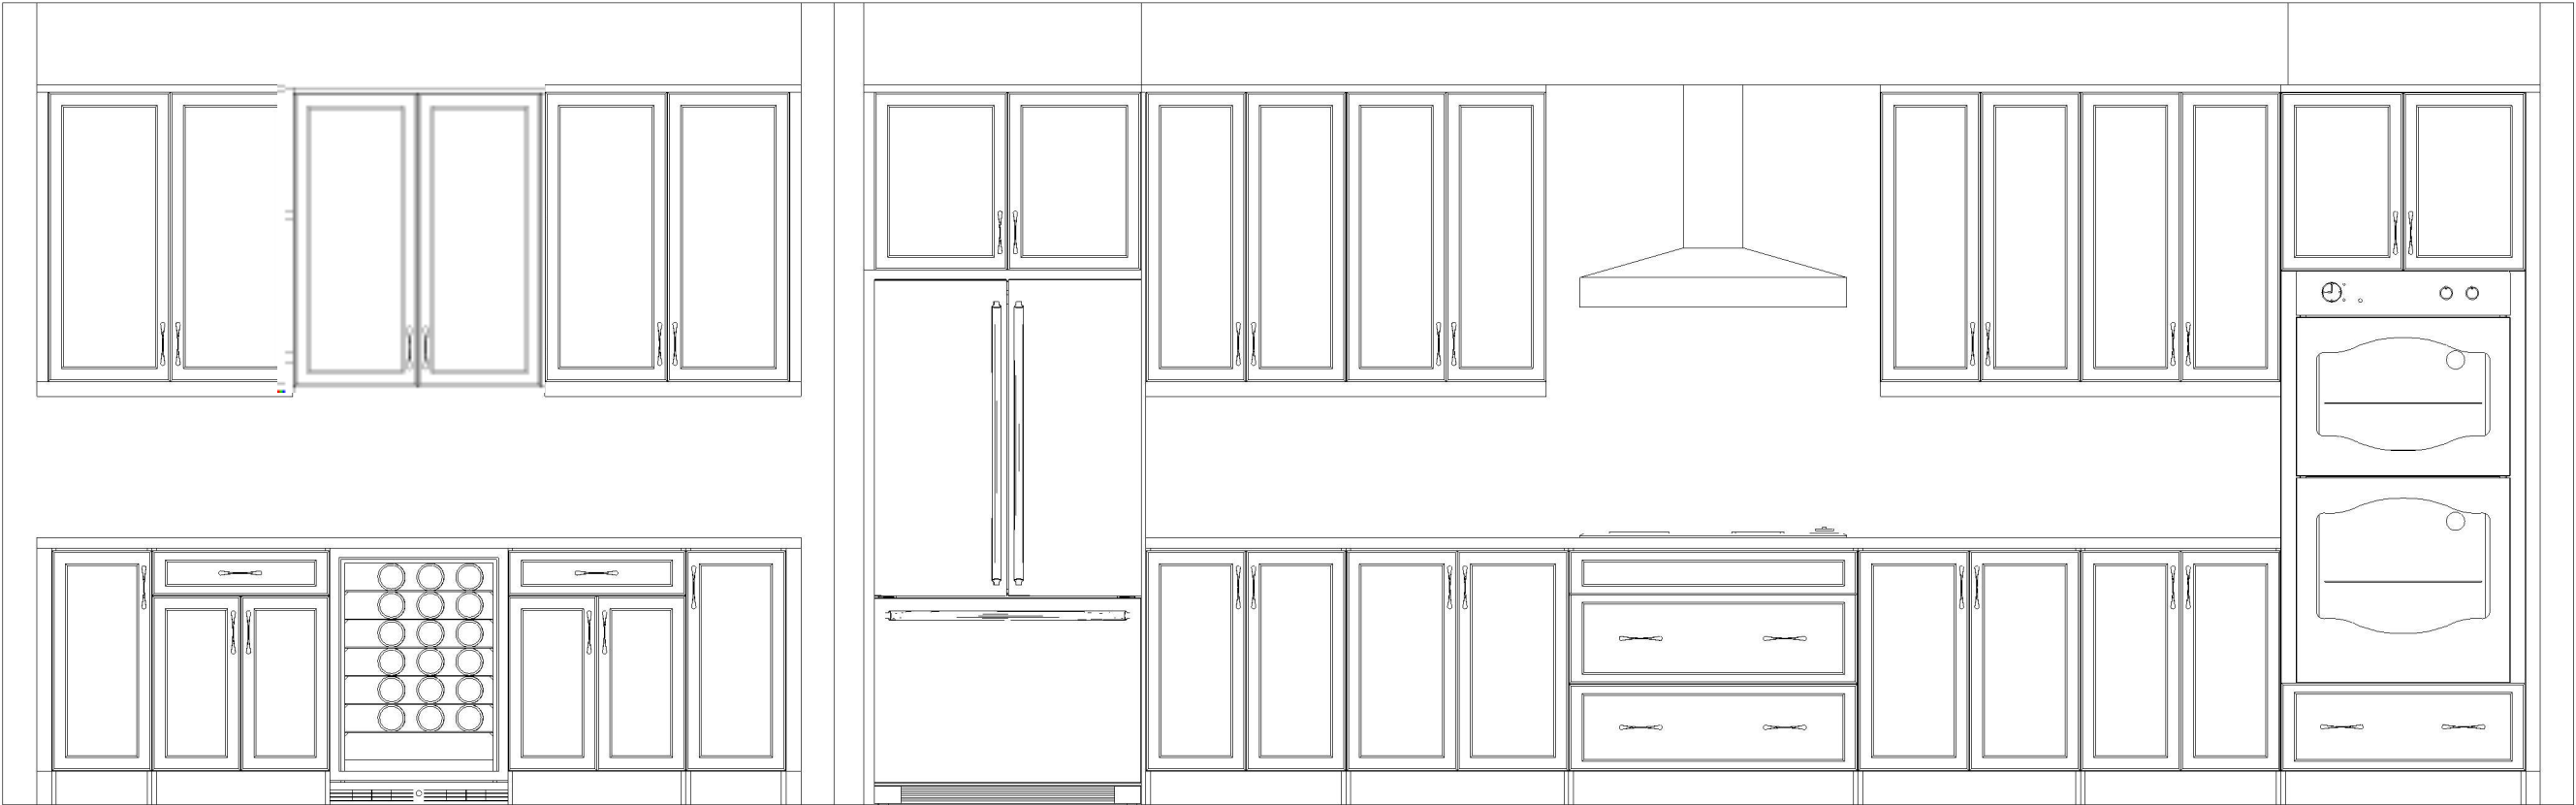

<p>Note: This drawing is an artistic interpretation of the general appearance of the design. It is not meant to be an exact rendition.</p>		<p>Designed: 10/3/2024 Printed: 10/3/2024</p>
		<div><div><div>Initial</div><div>MH</div></div><div><div>Initial</div><div>JH</div></div></div>
NEWINGTON (Right) - OPT. CHEF'S KITCHEN		<div>All</div> <div>Drawing #: 1</div>

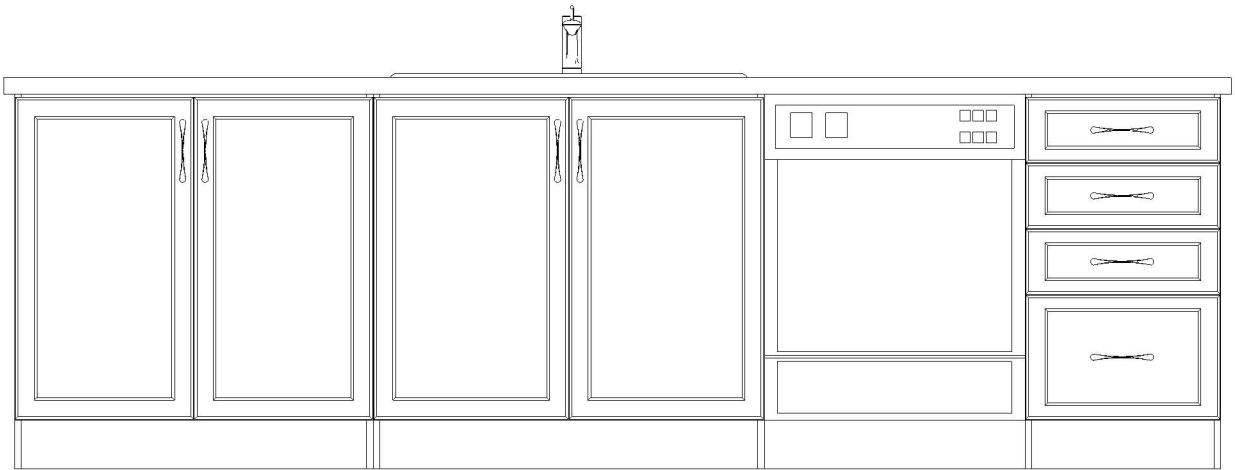

Note: This drawing is an artistic interpretation of the general appearance of the design. It is not meant to be an exact rendition.



Designed: 10/3/2024
Printed: 10/3/2024

Initial Initial
Mt JH

DCR PHOENIX HOMES

DIAMONDDVIEW PHASE 3

LOT# 86


NEWINGTON

(GARAGE RIGHT)

VANITIES


5 BDRM

NOV. 6/24

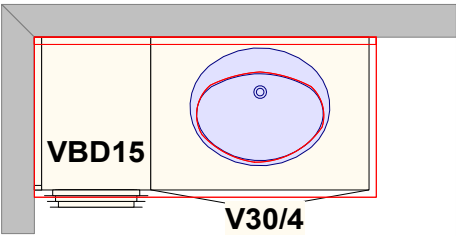


3 DRWRS


IN LAW - ENSUITE

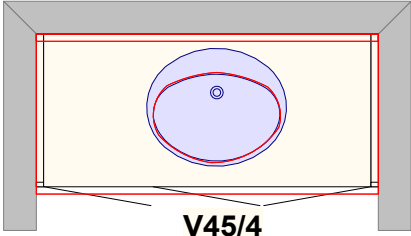


POWDER ROOM

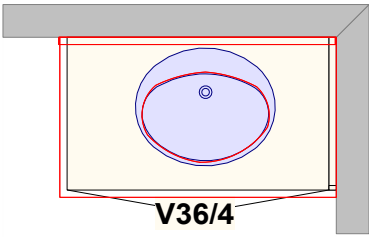

BEDROOM 4 ENSUITE

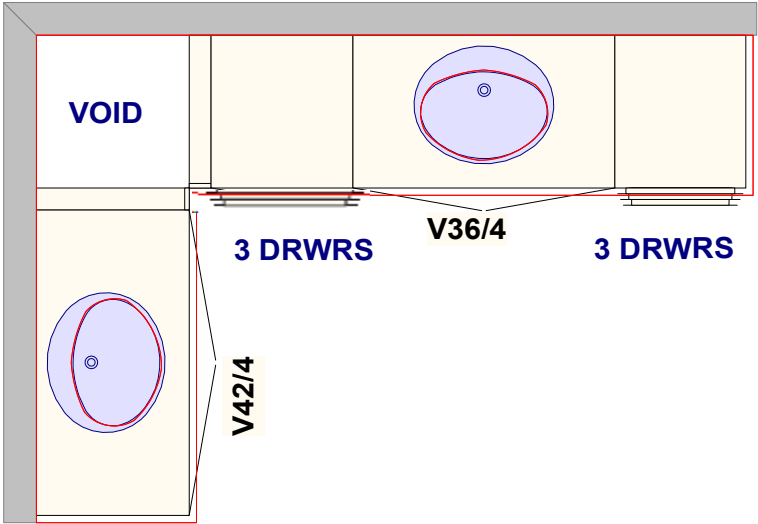

PRIMARY ENSUITE

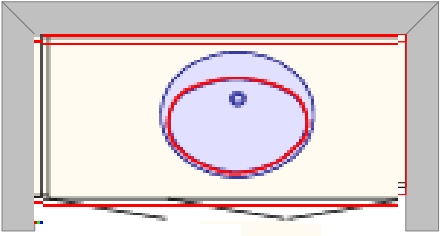

BEDROOM 3 & 5 - JACK & JILL ENSUITE

All dimensions _size designations given are subject to verification on job site and adjustment to fit job conditions.		This is an original design and must not be released or copied unless applicable fee has been paid or job order placed.	Designed: 10/8/2024 Printed: 11/6/2024	
			<div><div>Initial</div><div>JH</div></div> <div><div>Initial</div><div>MH</div></div>	
			NEWINGTON (Right)-5 Bdrm VANITIES	
		All	Drawing #: 1	No Scale.