


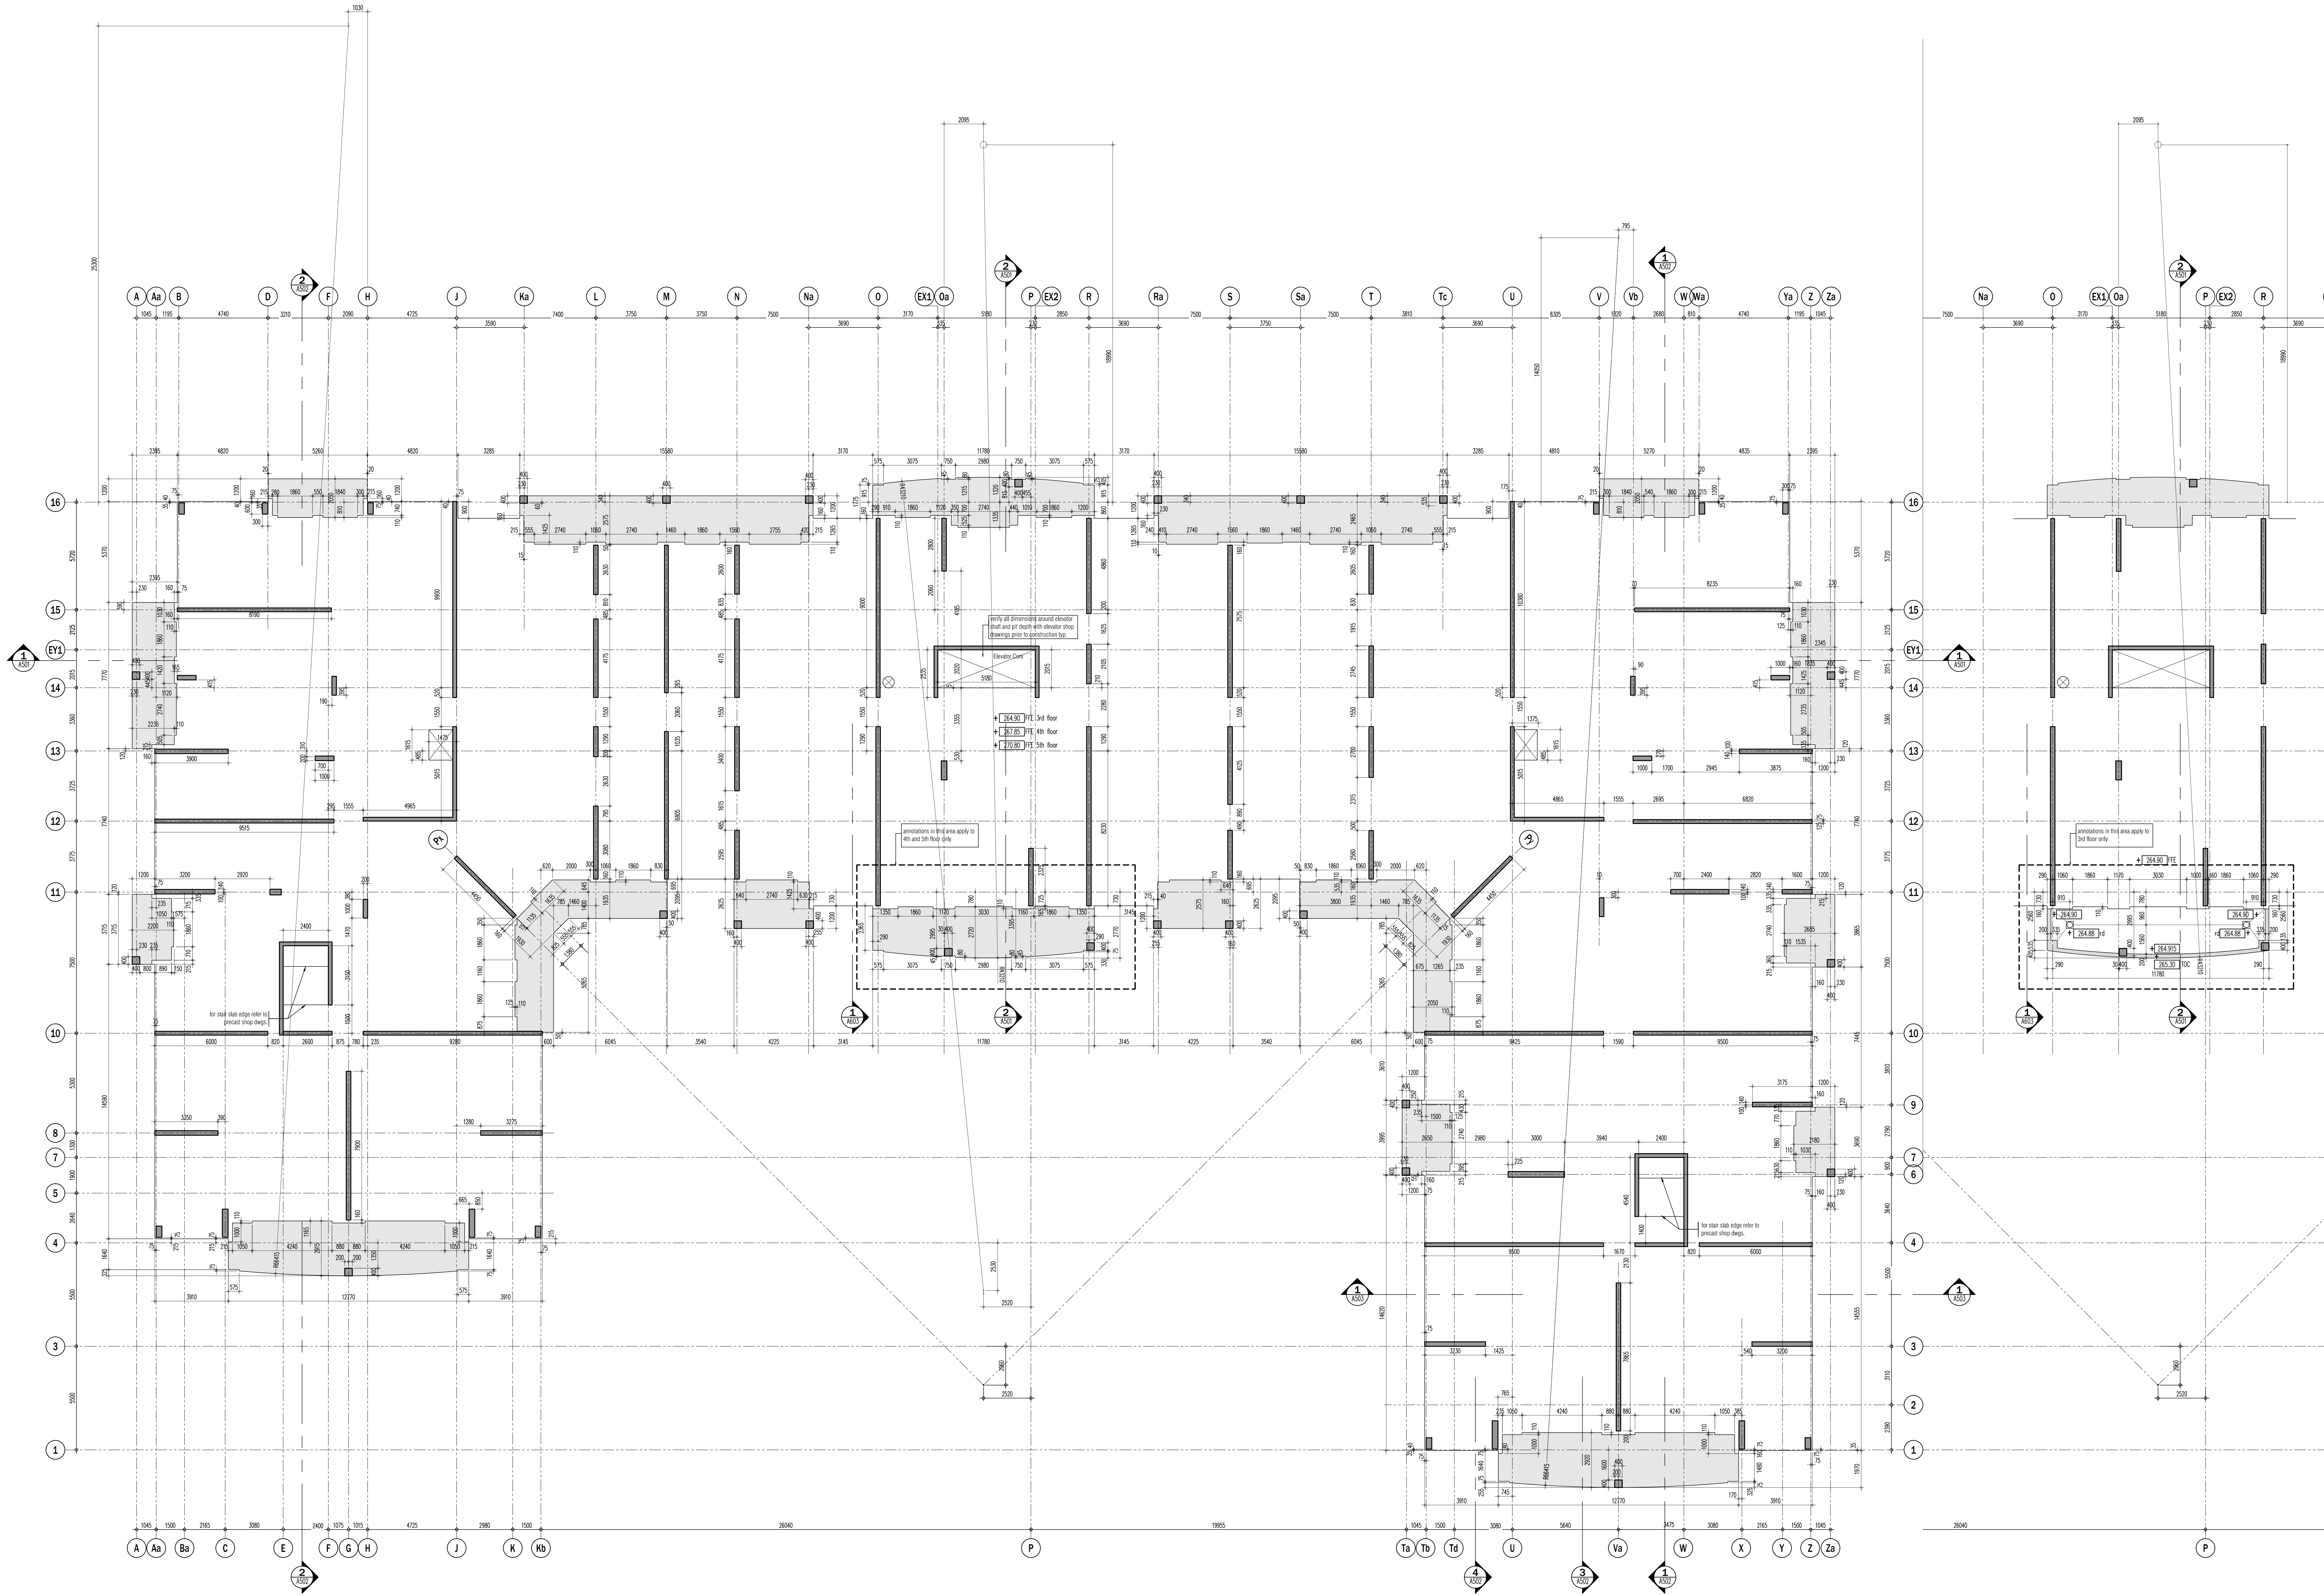

This drawing, as an instrument of service, is provided by and is the property of G. Graziani & Corazza Architects Inc. The architect must verify and accept responsibility for all dimensions and conditions on site and must notify G. Graziani & Corazza Architects Inc. of any variations from the approved information. G. Graziani & Corazza Architects Inc. is not responsible for the accuracy of survey, structural, mechanical, electrical, etc., engineering information shown on this drawing. All dimensions are given in millimeters unless otherwise indicated. Construction must conform to all applicable codes and requirements of the authorities having jurisdiction. Other relevant notes on drawings have been indicated or reported on by this office in regard to the environmental condition of this site. This drawing is not to be used for construction purposes until counterchecked by the architect.

|                 |                                           |      |
|-----------------|-------------------------------------------|------|
| 01. FEB.28.2014 | issued to city for SPA                    | B.G. |
| 02. JUL.3.2014  | re-issued to city for SPA                 | B.G. |
| 03. SEP.11.2014 | re-issued to city for SPA                 | B.G. |
| 04. JAN.15.2015 | re-issued to city for SPA                 | B.G. |
| 05. MAR.15.2015 | issued for tender                         | B.G. |
| 06. DEC.28.2016 | issued for building permit                | B.G. |
| 07. MAY.10.2017 | re-issued for building permit             | B.G. |
| 08. MAY.10.2017 | issued for Footings and Foundation Permit | B.G. |
| 09. JUL.14.2017 | issued for Construction                   | B.G. |
| 10. JUL.19.2017 | Progress for Construction                 | B.G. |
| 11. OCT.25.2017 | Revision to Envelope                      | B.G. |
| 12. NOV.08.2017 | Added Dimensions                          | B.G. |

issued for revisions

**G. GRAZIANI & CORAZZA ARCHITECTS INC.**

1337 Denison Street, Suite 101, Richmond Hill, Ontario L4B 1C1  
Phone: 905.706.2671 Fax: 905.706.3944 [www.gg-architect.com](http://www.gg-architect.com)

PROPOSED RESIDENTIAL DEVELOPMENT

**25 BAKER HILL BLVD.**

ROYAL PINES HOMES

STUFFVILLE ONTARIO

Project Architect: B. GRAZIANI  
Assistant Designer: R. LINCOLN  
Drawn By: S.G.  
Checked By: G. COLANGELO/D.BIASE  
Plot Date: Nov. 8, 2017  
Job #: 1136.13

**3rd-5th FLOOR CS PLAN**