



CONSTRUCTION SUMMARY
Grovetrail Developments Inc.

PURCHASERS: STEPHEN CHEN and YAN XIANG CHEN // YIN MEI YAO

TEL: RES.: 905-780-2100

LOT NUMBER	PHASE	HOUSE TYPE	CLOSING DATE
36 Block 55	1	MAJOR MACKENZIE-END Elev B	08-Feb-22

Offer Workshee	BONUS PACKAGE FOR TOWNHOUSE: PURCHASER TO RECEIVE \$7,500.00 (INCLUSIVE OF TAXES) WORTH OF UPGRADES AT DECOR CENTRE AT TIME OF COLOUR CHART Note:
Offer Workshee	BONUS PACKAGE FOR TOWNHOUSE: 5 APPLIANCES TO INCLUDE FRIDGE, STOVE, DISHWASHER WITH STAINLESS STEEL FINISH AND WHITE WASHER AND DRYER AS PER VENDORS SAMPLES. DELIVERED ONLY - NOT INSTALLED. Note:
Offer Workshee	PURHASER REQUESTS OPTION TO PURCHASE HOT WATER PRIOR TO CLOSING Note:



FILE COPY
SITE MASTER

CONSTRUCTION SUMMARY

Grovetrail Developments Inc.

PURCHASERS: STEPHEN CHEN and YAN XIANG CHEN // YIN MEI YAO

TEL: RES.: 905-780-2100

LOT NUMBER	PHASE	HOUSE TYPE	CLOSING DATE
36 Block 55	1	MAJOR MACKENZIE-END Elev B	08-Feb-22

Date Added: 08-Nov-21 Invoice Number: 7565

1 - Standard Cable Rough-Ins (x2) and Standard Telephone Rough-Ins (x2) (See Sketch)

Note: **As listed on the Features and Finishes List**

1 - BEDROOM #2 - Install ONE (1) ADDITIONAL CABLE (CAT-6 DATA) ROUGH-IN at Bedroom #2 (See Sketch)

Note:

1 - BEDROOM #3 - Install ONE (1) ADDITIONAL CABLE (CAT-6 DATA) ROUGH-IN at Bedroom #3 (See Sketch)

Note:

1 - GREAT ROOM - In addition to builders standard ceiling light, Install SIX (6) POT LIGHTS with ONE (1) Separate Switch (See Sketch)

Note: **TEN (10) Pot Lights with ONE (1) Switch Included in Standard Features and Finishes**

1 - MAIN HALL - In addition to builders standard ceiling light, Install TWO (2) POT LIGHTS with ONE (1) Separate Switch (See Sketch)

Note: **TEN (10) Pot Lights with ONE (1) Switch Included in Standard Features and Finishes** - Purchaser Paying for Additional Switch Only

1 - KITCHEN - In addition to builders standard ceiling light, Install TWO (2) POT LIGHTS with ONE (1) Separate Switch. To be installed centred above kitchen island (See Sketch)

Note: **TEN (10) Pot Lights with ONE (1) Switch Included in Standard Features and Finishes** - Purchaser Paying for Additional Switch Only

1 - STAIRCASE - Purchaser has Requested that the Staircase and Applicable Railing & Risers be STAINED RED OAK NATURAL (See Sketch)

Note:

1 - MAIN FLOOR / SECOND FLOOR - Raise the Height of Baseboards and Applicable Nosings to accommodate for Future Hardwood Flooring Installation, throughout main floor and second floor areas, where applicable (See Sketch)

Note:

1 - STAIRCASE VS FLOORING
WOOD SPECIES DIFFERENCE:

STAIRCASE - The purchaser was advised and therefore accepts and acknowledges that the wood species of the staircase and flooring chosen do not match. This difference may result in a stain colour variance.

Note: The purchaser agrees that the vendor is to be exempt from any and all claims by the purchaser regarding this colour variance

1 - STAIRCASE VS FLOORING

STAINING DIFFERENCE:

STAIRCASE - The purchaser was advised and therefore accepts and acknowledges that the staircase and flooring chosen do not match. This difference might result in an undesirable colour variance.

Note:

1 - KITCHEN & BATHROOMS - Purchaser has DECLINED All Upgrades offered during decor appointment at the decor centre for kitchen and Bathroom cabinetry. Standard Kitchen Layout & Standard Bathroom Vanities to be installed as per standard plan. (See Sketch)

Note:

1 - DISCLAIMER - THERMOFOIL CABINETRY;

KITCHEN - Purchasers accept & acknowledge that they were advised by vendor to NOT install thermofoil cabinets in kitchen. Due to the vapor & moisture from the stove & dishwasher, the cabinets may result in peeling.


Note: The vendor will be exempt.

1 - APPLIANCES - Supply UPGRADE APPLIANCE PACKAGE Throughout the house, where applicable (See Attached)

Note: **Includes Required Stacking Kit for Laundry**

1 - KITCHEN - Install WATER LINE Rough-In for FRIDGE at Kitchen (See Sketch)

Note:

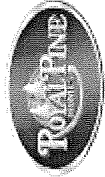

FILE COPY
SITE MASTER

CONSTRUCTION SUMMARY

Grovetrail Developments Inc.

PURCHASERS: STEPHEN CHEN and YAN XIANG CHEN // YIN MEI YAO

TEL: RES.: 905-780-2100

LOT NUMBER	PHASE	HOUSE TYPE	CLOSING DATE
36 Block 55	1	MAJOR MACKENZIE-END Elev B	08-Feb-22

Date Added: 08-Nov-21 Invoice Number: 7565

1 - KITCHEN - Install Builders Stone Countertop - EMMERSTONE VANILLA WHITE with Standard A EDGE - To be installed throughout kitchen, where applicable (does not include stone backsplash) (See Sketch) Note:
1 - DISCLAIMER - STONE COUNTERTOP; KITCHEN - Stone slabs vary in size & all seams are visible & the fabricator reserves the right to position the seams as necessary. Note:
1 - KITCHEN - KITCHEN SINK - Install Builders Standard Undermount Sink - Blanco Horizon U2 (7" Deep) Undermount Sink - Model #401022 Note:
1 - KITCHEN - KITCHEN FAUCET - Install Builders Standard Faucet - MOEN Method Single Handle Pull-Out (Single Hole) Kitchen Faucet - Model # 7585 - Chrome Note:
1 - POWDER ROOM - Install Builders Stone Countertop - EMMERSTONE GREY GALAXY with Standard A EDGE - To be installed throughout powder room vanity, where applicable (Includes 3" Splash) (See Sketch) Note:
1 - MASTER ENSUITE - Install Builders Stone Countertop - EMMERSTONE MAPLE WHITE with Standard A EDGE - To be installed throughout master ensuite vanity, where applicable (Includes 3" Splash) (See Sketch) Note:
1 - MAIN BATH - Install Builders Stone Countertop - EMMERSTONE MAPLE WHITE with Standard A EDGE - To be installed throughout main bath vanity, where applicable (Includes 3" Splash) (See Sketch) Note:
1 - DISCLAIMER - STONE COUNTERTOP; POWDER ROOM, MASTER ENSUITE & MAIN BATH - Stone slabs vary in size & all seams are visible & the fabricator reserves the right to position the seams as necessary. Note:
1 - CLARIFICATION - VANITY SINKS & FAUCETS POWDER ROOM, MASTER ENSUITE & MAIN BATH - Install Builders Standard Undermount Sink and Single Hole Faucet, where applicable (See Sketch) Note:
1 - MASTER ENSUITE - SHOWER STALL - Install Upgrade Shower Plumbing - MOEN 90 DEGREE-Posi-Temp Shower Only with 3 Function Transfer Valve/Trim & Slide Bar with Hand Shower - Model # TS2712EP / U361CI / UTS4172 / 62320 / S3879EP / A721 - Chrome (See Attached) Note:
1 - BONUS PACKAGE - REFER TO PE #7439, ITEM #3 - PURCHASER HAS APPLIED REMAINING \$5,805.00 (Includes Taxes) WORTH OF UPGRADE PROMOTIONAL PACKAGE TOWARDS THE PURCHASE OF DECOR UPGRADES COMPLETED AT THE DECOR CENTRE Note:
1 - PURCHASER HAS ATTENDED A COLOR APPOINTMENT AT THE DECOR CENTRE AND HAS DECLINED ANY ADDITIONAL UPGRADES. Purchaser accepts and acknowledges that there will be no further changes/additions/deletions to be made upon signing on NOVEMBER 4,2021 Note:
1 - PURCHASER AWARE AND ACCEPTS THAT ANY CHANGES MADE TO UPGRADES AFTER SIGNING THIS PURCHASERS EXTRA FORM ARE SUBJECT TO A MINIMUM ADMINISTRATION FEE OF \$1,000 PLUS A 10% HOLDBACK FEE. Note:

Date Added: 10-Aug-21 Invoice Number: 7439

1 - BASEMENT - Install 200 AMP SERVICE in lieu of builders standard 100 Amp Service (See Sketch) Note:



FILE COPY
SITE MASTER

CONSTRUCTION SUMMARY

Grovetrail Developments Inc.

PURCHASERS: STEPHEN CHEN and YAN XIANG CHEN // YIN MEI YAO

TEL: RES.: 905-780-2100

LOT NUMBER	PHASE	HOUSE TYPE	CLOSING DATE
36 Block 55	1	MAJOR MACKENZIE-END Elev B	08-Feb-22

Date Added: 10-Aug-21 Invoice Number: 7439

1 - MASTER ENSUITE - Shift Master Ensuite Door Approx. 12" Towards the shower stall (See Sketch) Note: No Charge - As per Steve C.
1 - BONUS PACKAGE - PURCHASER HAS APPLIED \$7,500.00 (Includes Taxes) WORTH OF UPGRADE PROMOTIONAL PACKAGE TOWARDS THE PURCHASE OF STRUCTURAL UPGRADES COMPLETED AT THE DECOR CENTRE. Note: **Remaining Bonus Package of \$5,805.00 (Includes Taxes) will be applied to upgrades completed during decor appointment**
1 - PURCHASER HAS HAD A PHONE STRUCTURAL APPOINTMENT AT THE DECOR CENTRE & HAS DECLINED ANY ADDITIONAL UPGRADES. Purchaser accepts and acknowledges that there will be no further structural changes/additions/deletions to be made upon signing on AUGUST 9, 2021 Note:
1 - PURCHASER AWARE AND ACCEPTS THAT ANY CHANGES MADE TO UPGRADES AFTER SIGNING THIS PURCHASERS EXTRA FORM ARE SUBJECT TO A MINIMUM ADMINISTRATION FEE OF \$1,000 PLUS A 10% HOLDBACK FEE. Note:

This Document is Extremely Time Sensitive - Printed 10 Nov 21 at 9:10

 Purchasers STEPHEN CHEN & YAN XIANG CHEN // YIN MEI YAO	Decor Consultant Melissa Di Martino	Model and Elevation MAJOR MACKENZIE-END Elev B	Telephone Res. / Bus (905) 780-2100 /	Project Grovetrail Developments Inc.	Closing Date 08/02/2022	Property 36 Block 55
---	---	--	---	--	-----------------------------------	--------------------------------

[illegible]

Master Ensuite
Main Bathroom
Laundry (2nd Fl)
Kitchen/Dinette
Powder Room
Mud Room
Foyer
Main Hall
Great Room
Upper Hall
Master Bedroom
Bedroom 2
Bedroom 3

Page 1 of 3

Consultant:

Lot: 36 Block 55 Project: GroveTrail Developments Inc. Model: MAJOR MACKENZIE-END Elev B

Melissa DiMarino

Purchaser

STEPHEN CHEN

Flow

Designed by:

Document by:

Handwritten signature: *Wah*

0EEF8C68EE2947C — EC750C4B9BCF458...
YAN XIANG CHEN // YIN WEI YAO

Grovetrain Developments Inc.

Printed Nov 04, 2021 2:34 pm

Wall Tile		Accent/Insert		Border / Listello		Pattern		Plumbing	
8x10 MALENA ICE (STD)	N/A	8x10 MALENA ICE (STD)	N/A	8x10 MALENA ICE (STD)	N/A	8x10 MALENA ICE (STD)	N/A	8x10 MALENA ICE (STD)	WHITE
									WHITE
N/A	N/A	N/A	N/A	N/A	N/A	N/A	N/A	N/A	STD
3x6 Subway White(Straight/Stacked) (STD)	N/A	3x6 Subway White(Straight/Stacked) (STD)	N/A	3x6 Subway White(Straight/Stacked) (STD)	N/A	3x6 Subway White(Straight/Stacked) (STD)	N/A	3x6 Subway White(Straight/Stacked) (STD)	STD
N/A	N/A	N/A	N/A	N/A	N/A	N/A	N/A	N/A	WHITE
N/A	N/A	N/A	N/A	N/A	N/A	N/A	N/A	N/A	N/A

Railings and Stairs		Railings		Pickets		Posts		Stringers		Treads		Risers		Runner	
STANDARD - RED OAK NATURAL	STANDARD - RED OAK NATURAL	STANDARD - METAL PLAIN BLACK	STANDARD - RED OAK NATURAL	STANDARD - RED OAK NATURAL	STANDARD - RED OAK NATURAL	STANDARD - RED OAK NATURAL	STANDARD - RED OAK NATURAL	STANDARD - RED OAK NATURAL	STANDARD - RED OAK NATURAL	STANDARD - RED OAK NATURAL	STANDARD - RED OAK NATURAL	STANDARD - RED OAK NATURAL	STANDARD - RED OAK NATURAL	STANDARD - RED OAK NATURAL	NONE
Landing - Upper	7/12"Highland WatsonNat.Oak(Std)	Landing - Lower	7/12"Highland WatsonNat.Oak(Std)	Ledge - Upper	N/A	Ledge - Lower	N/A								

Trim		Baseboard & Casing		Front Door Glass		Interior Doors	
STANDARD	STANDARD	STANDARD	STANDARD	STANDARD	STANDARD	STANDARD	STANDARD
Knobs	Hinges	Grip Set	STANDARD	STANDARD	STANDARD	STANDARD	STANDARD

Foyer		Living Room		Dining Room		Family Room		Main Hall		Kitchen		2nd Floor Hall		Great Room	
NONE	N/A	N/A	N/A	N/A	N/A	N/A	N/A	N/A	N/A	N/A	N/A	N/A	N/A	N/A	N/A

Cornice Moulding / Medallion	
NONE	N/A

 Purchasers STEPHEN CHEN & YAN XIANG CHEN // YIN MEI YAO	Decor Consultant Melissa Di Martino	Model and Elevation MAJOR MACKENZIE-END Elev B	Telephone Res. / Bus (905) 780-2100 /	Project Grovetrail Developments Inc.	Closing Date 08/02/2022	Property 36 Block 55
---	---	--	---	--	-----------------------------------	--------------------------------

Room	Interior Paint	Cabinet	Style	Countertop	Counter Edge	Handle / Knob
Master Ensuite	SILVER BIRCH	NY THERMOFOIL - WHITE (STD)	Emmerstone Maple White (STD)	"A" EDGE (STD)	8104-BNI	(STD)
	SILVER BIRCH	NY THERMOFOIL - WHITE (STD)	Emmerstone Maple White (STD)	"A" EDGE (STD)	8104-BNI	(STD)
Main Bathroom	SILVER BIRCH	NY THERMOFOIL - WHITE (STD)	Emmerstone Maple White (STD)	"A" EDGE (STD)	8104-BNI	(STD)
Laundry (2nd Floor)	SILVER BIRCH	NONE	NONE	NONE	NONE	
Kitchen/Dinette	SILVER BIRCH	NY THERMOFOIL - HARDROCK MAPLE (STD)	Emmerstone Vanilla White (STD)	"A" EDGE (STD)	9303-96 BSN	(STD)
	SILVER BIRCH	P100 OAK - SOAPSTONE (STD)	Emmerstone Grey Galaxy (STD)	"A" EDGE (STD)	9357-37 BS	(STD)
Powder Room	SILVER BIRCH					
Mud Room	SILVER BIRCH	N/A	N/A	N/A	N/A	
Foyer	SILVER BIRCH	N/A	N/A	N/A	N/A	

Notes

Appliance Opening/Dimension	
Fridge Size	W 36in x H 70in
Range	Sid 31in Opening
Built-Ins	None
Hood Fan	SEE ATTACHED
	Exhaust Opening ☒ 6" ☐ 8"
Dishwasher Cabinet	Sid 24in Opening

[illegible]

Decor Consultant:

Melissa DiMarino
END Elev B

STPHFN GHFN

YAN XIANGLI HEN YIN MEI YAO
EC/50C4B9BCE458...

Purchaser: Han Xiang (Hannu) has Vendor:

Designed by:

DocuSigned by:

DocuSigned by:

Gravel Rail Developments Inc.
Printed Nov 04,

Printed Nov 04, 2021 2:34 pm



Purchasers	STEPHEN CHEN & YAN XIANG CHEN // YIN MEI YAO	Decor Consultant	Melissa Di Marino	Model and Elevation	MAJOR MACKENZIE-END Elev B	Telephone Res. / Bus	(905) 780-2100 /	Project	Grovetrail Developments Inc.	Closing Date	08/02/2022	Property	36 Block 55
------------	--	------------------	-------------------	---------------------	----------------------------	----------------------	------------------	---------	------------------------------	--------------	------------	----------	-------------

* INTERIOR COLOUR SCHEME *

Purchaser(s) acknowledge the following

~~Arbortie Counter Top Waiver:~~ *Not Applicable*

~~Purchaser acknowledges that countertops are susceptible to damage/swelling from standing water. Care must be taken to ensure that countertops are kept free of standing water at joints and openings at sinks and faucets. Delamination can also occur caused by excessive heat from appliances and cooking equipment. Therefore, the Vendor assumes no responsibility for these conditions if caused by the Purchaser's negligence.~~

Hardwood Floor/Stair Waiver

Purchaser acknowledges and accepts that the hardwood flooring is pre-finished in a factory in a controlled environment and that the stairs are finished on site. The vendor will do their best to match the color between the stairs and the floor, but it is not possible to have an identical match and that there will be shade differences.

Standard Appliance Specifications Waiver:

In lieu of supplying appliance specifications and/or special requirements, the purchaser acknowledges that cabinetry will be made to allow for standard openings only. Standard opening sizes are as follows:

Fridge: 36" wide x 72 1/2" high

Stove: 31" wide

Dishwasher: 24" wide

OPTIONAL Microwave box: 24" wide x 15" high x 19" deep

** See Attached **

and only those appliances that fit the standard openings should be selected and purchased.

Hardwood Floor Waiver:

Hardwood floors installed by the Vendor will be fully warranted for one full year against any defects in workmanship, due to improper installation. The Purchaser acknowledges and understands that the vendor will not be responsible to repair the natural drying out of wood that may cause shrinkage.

Changes:

This Colour Sheet is FINAL. ANY changes requested are subject to Builder approval and a minimum administration fee of \$1,000.00 will be charged.

Page 3 of 3

Decor Consultant:

Melissa Di Marino

Purchaser:

DocuSigned by:

STEPHEN CHEN

Purchaser:

DocuSigned by:

DocuSigned by:

Vendor:


Grovetrail Developments Inc.

Printed Nov 04, 2021 2:34 pm




August 9, 2021

Cable (x4)
Telephone - 7 (x2)
Conduit (x1)

BLK #55 LOT #36
20-09 END
ELEV. B

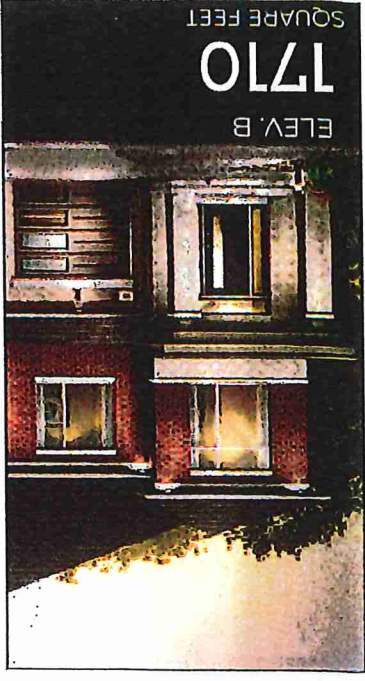

ELEV. B
1770
SQUARE FEET

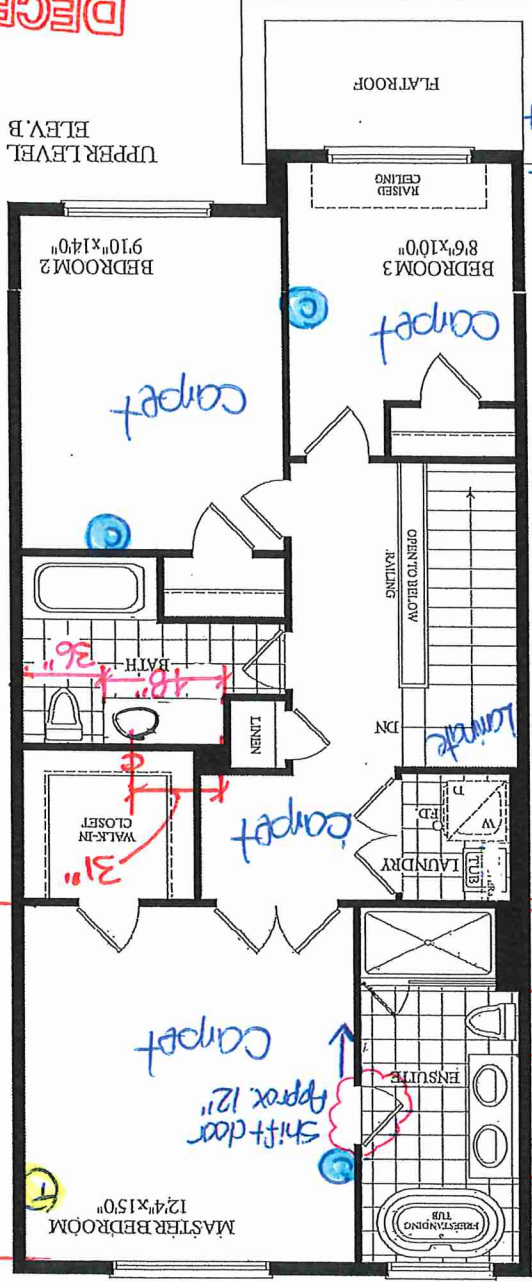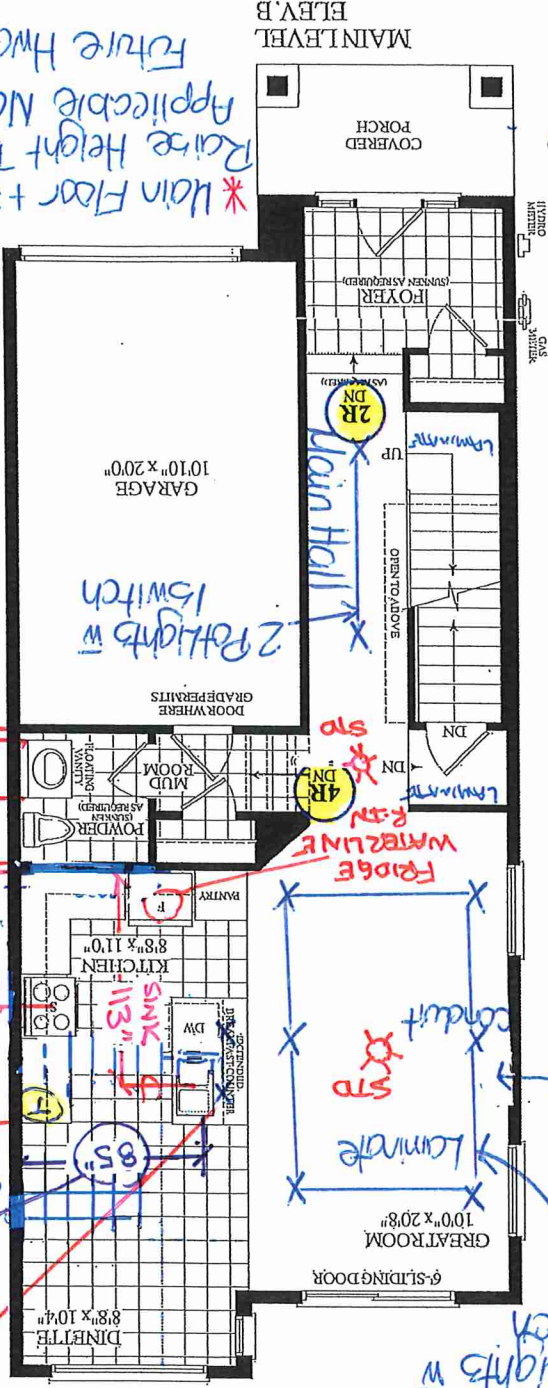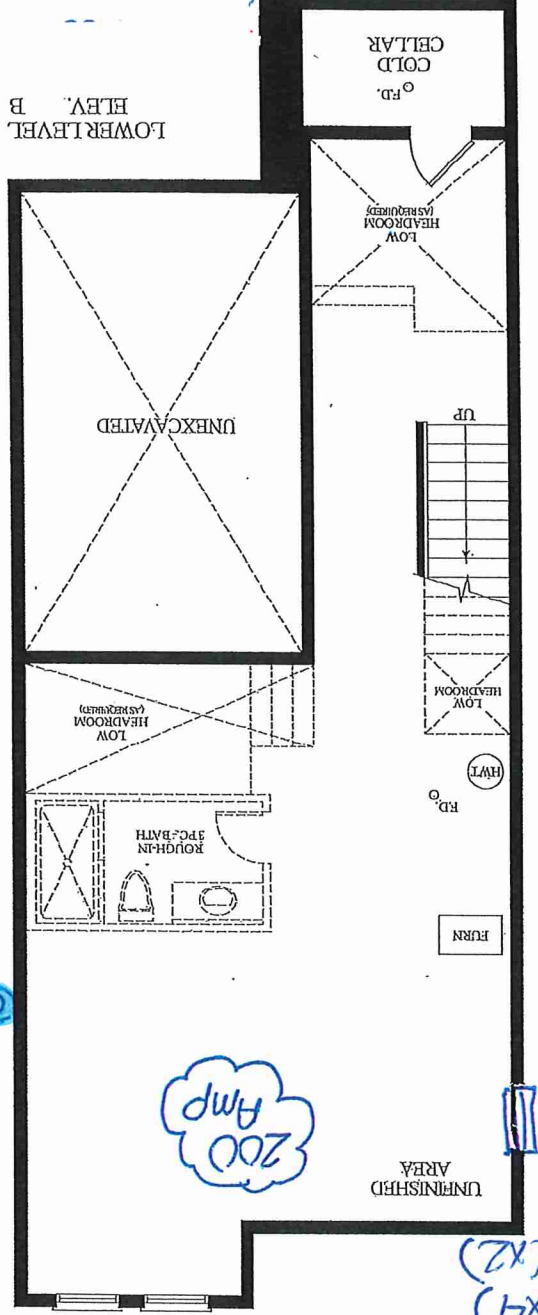

2 POT LIGHTS w/ 1-switch.

6 POT LIGHTS w/ 1-switch

* Main Floor + Second Floor
Raise Height Baseboards +
Applicable Nosing
Future Hwd Installation

RECEIVED
08/20/21

Lot 36 / BIK 55

Villa
KITCHENS & FINE CABINETS LTD

8111 Jane St. Unit 10
Concord, Ontario L4K 4L7
Tel. (905) 669-7028
Fax. (905) 669-7903
email: designstudio@villakitchens.ca
www.villakitchens.ca

CLIENT: ROYAL PINE HOMES
PROJECT: CENTERFIELD
ADDRESS: RP-CE-MASTER
MODEL: MACKENZIE 2009 END

KITCHEN

NOTE: THIS SITE GETS STD-CROWN


+

DRAWN BY: DIDI

DATE: JUNE 18/2021

REVISION: NOVEMBER 05/2021

PAGE: 1 OF 12

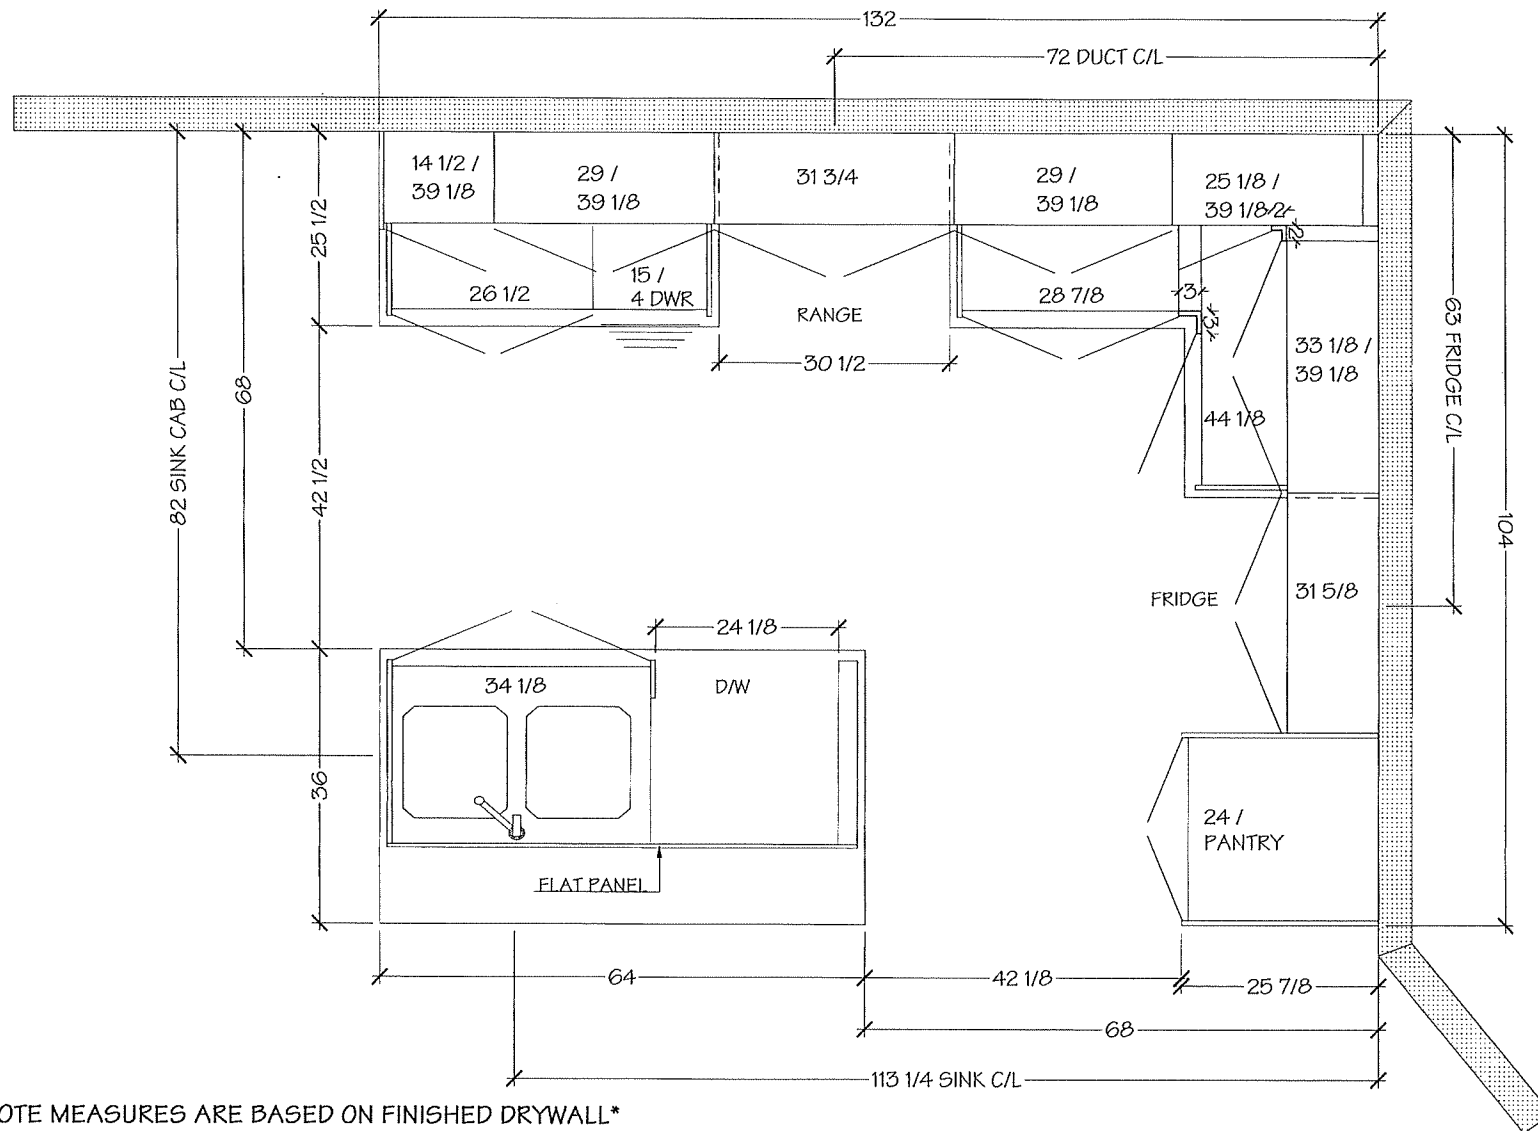


NOTE MEASURES ARE BASED ON FINISHED DRYWALL

Villa
KITCHENS & FINE CABINETRY LTD

CLIENT: ROYAL PINE HOMES
PROJECT: CENTERFIELD
ADDRESS: RP-CE-MASTER
MODEL: MACKENZIE 2009 END

NOTE: THIS SITE GETS STD-CROWN

DRAWN BY: DIDI
DATE: JUNE 18/2021
REVISION: NOVEMBER 05/2021
PAGE: 2 OF 12

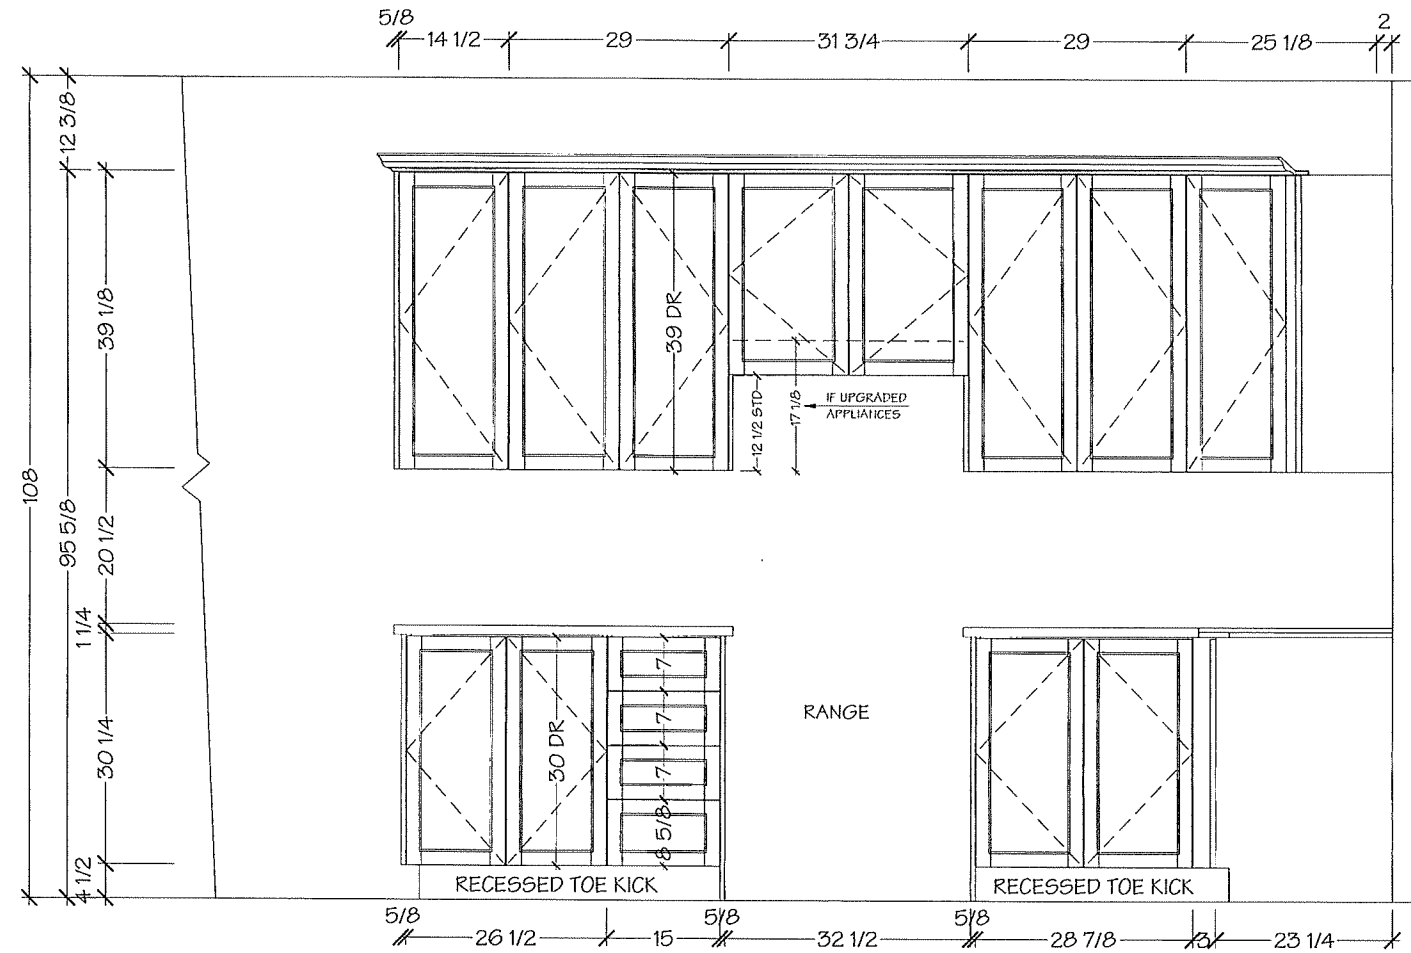

NOTE MEASURES ARE BASED ON FINISHED DRYWALL

Lot 36/BIK 55

Villa

KITCHENS & FINE CABINETRY LTD

8111 Jane St. Unit 10
Concord, Ontario L4K 4L7
Tel. (905) 669-7028
Fax. (905) 669-7903
email: designstudio@villakitchens.ca
www.villakitchens.ca

CLIENT: ROYAL PINE HOMES

PROJECT: CENTERFIELD

ADDRESS: RP-CE-MASTER

MODEL: MACKENZIE 2009 END

KITCHEN


NOTE: THIS SITE GETS STD-CROWN

DRAWN BY: DIDI

DATE: JUNE 18/2021

REVISION: NOVEMBER 05/2021

PAGE: 3 OF 12

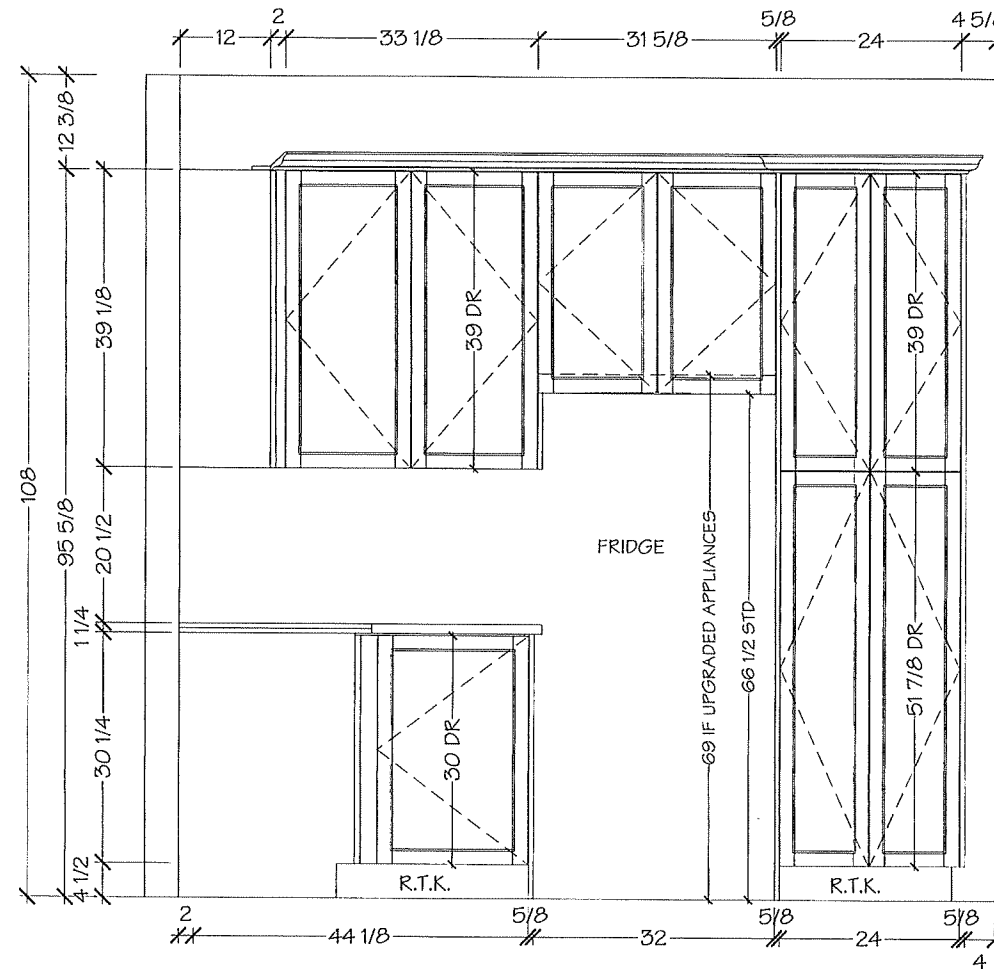

NOTE MEASURES ARE BASED ON FINISHED DRYWALL

Lot 36 / BIK 55

Tilla

KITCHENS & FINE CABINETRY LTD

8111 Jane St. Unit 10
Concord, Ontario L4K 4L7
Tel. (905) 669-7028
Fax. (905) 669-7903
email: designstudio@villakitchens.ca
www.villakitchens.ca

CLIENT: ROYAL PINE HOMES

PROJECT: CENTERFIELD

ADDRESS: RP-CE-MASTER

MODEL: MACKENZIE 2009 END

KITCHEN



NOTE: THIS SITE GETS STD-CROWN

DRAWN BY: DIDI

DATE: JUNE 18/2021

REVISION: NOVEMBER 05/2021

PAGE: 4 OF 12

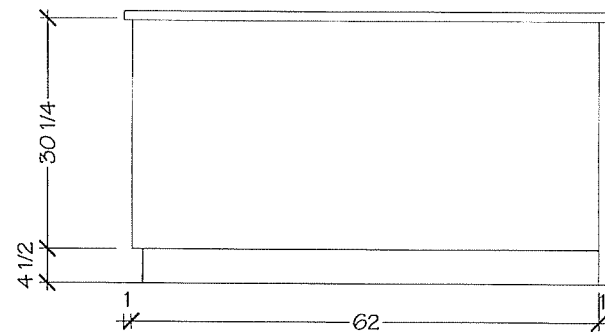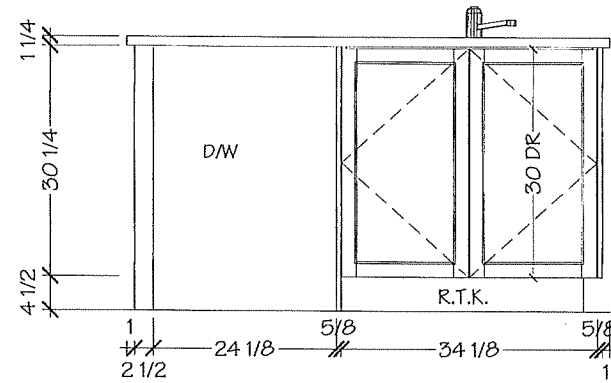

NOTE MEASURES ARE BASED ON FINISHED DRYWALL

Lot 36/BIK 55

Villa

KITCHENS & FINE CABINETRY LTD

8111 Jane St. Unit 10
Concord, Ontario L4K 4L7
Tel. (905) 669- 7028
Fax. (905) 669 - 7903
email: designstudio@villakitchens.ca
www.villakitchens.ca

CLIENT: ROYAL PINE HOMES

PROJECT: CENTERFIELD

ADDRESS: RP-CE-MASTER

MODEL: MACKENZIE 2009 END


POWDER ROOM

DRAWN BY: DIDI


DATE: JUNE 18/2021

REVISION: NOVEMBER 05/2021

PAGE: 8 OF 12

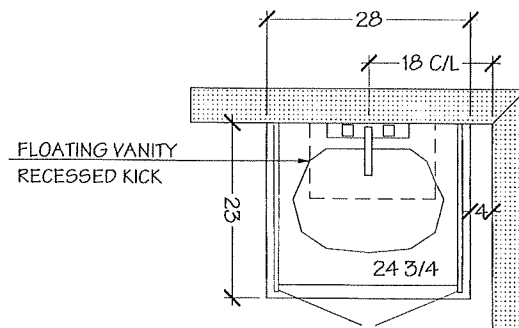

POWDER ROOM

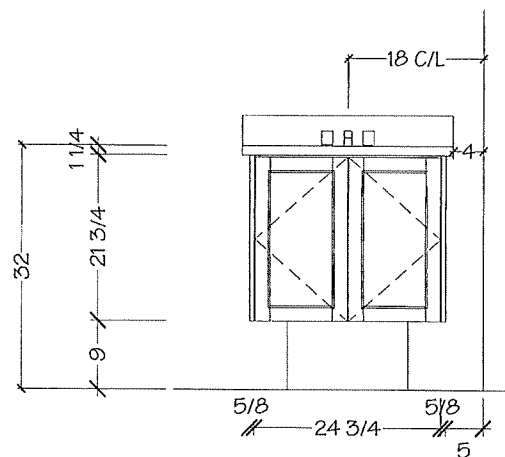

NOTE MEASURES ARE BASED ON FINISHED DRYWALL

Lot 36 / BIK 55




8111 Jane St. Unit 10
Concord, Ontario L4K 4L7
Tel. (905) 669-7028
Fax. (905) 669-7903
email: designstudio@villakitchens.ca
www.villakitchens.ca


CLIENT: ROYAL PINE HOMES
PROJECT: CENTERFIELD
ADDRESS: RP-CE-MASTER
MODEL: MACKENZIE 2009 END

MASTER ENSUITE

DRAWN BY: DIDI
DATE: JUNE 18/2021
REVISION: NOVEMBER 05/2021
PAGE: 9 OF 12

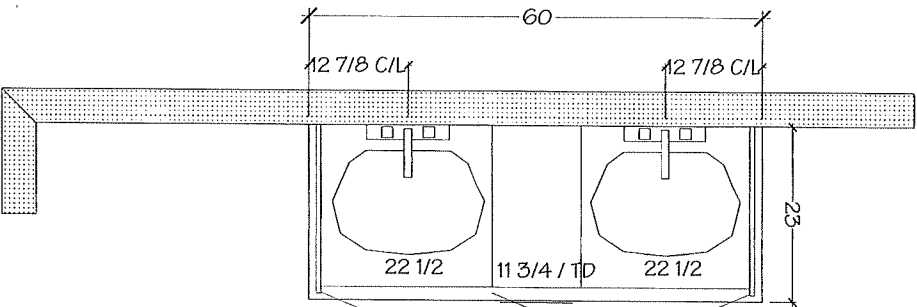

MASTER ENSUITE

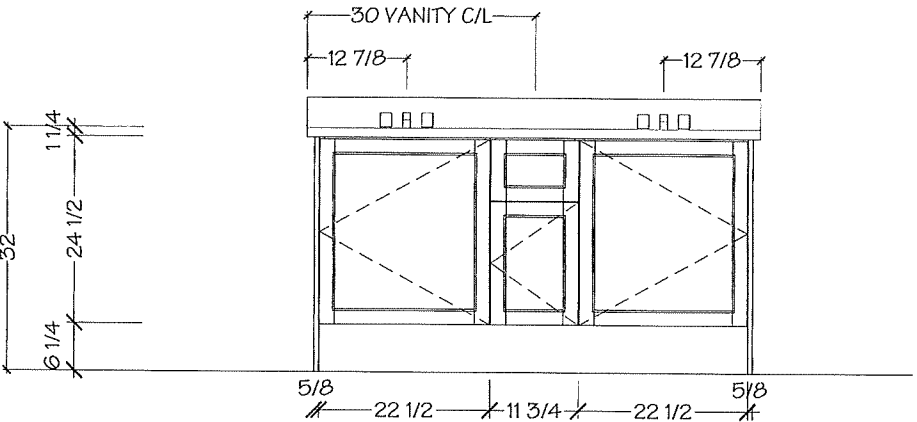

NOTE MEASURES ARE BASED ON FINISHED DRYWALL

Lot 36 / BIK 55




8111 Jane St. Unit 10
Concord, Ontario L4K 4L7
Tel. (905) 669-7028
Fax. (905) 669-7903
email: designstudio@villakitchens.ca
www.villakitchens.ca


CLIENT: ROYAL PINE HOMES
PROJECT: CENTERFIELD
ADDRESS: RP-CE-MASTER
MODEL: MACKENZIE 2009 END

MAIN BATH

DRAWN BY: DIDI
DATE: JUNE 18/2021
REVISION: NOVEMBER 05/2021
PAGE: 10 OF 12

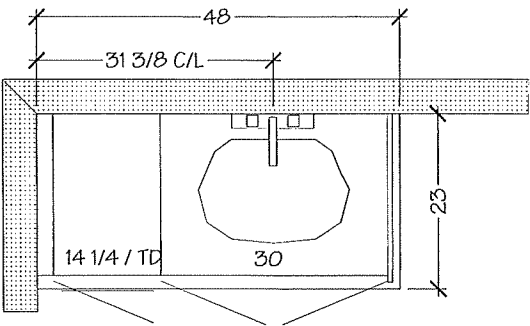

MAIN BATH

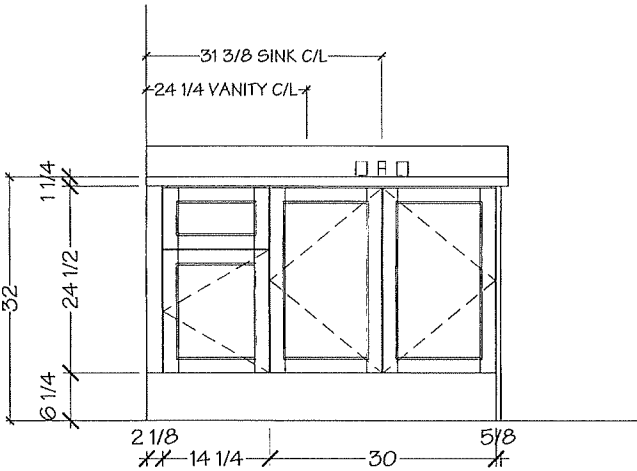

NOTE MEASURES ARE BASED ON FINISHED DRYWALL

Lot 36 / BIK 55

Villa
KITCHENS & FINE CABINETRY LTD


8111 Jane St. Unit 10
Concord, Ontario L4K 4L7
Tel. (905) 669-7028
Fax. (905) 669-7903
email: designstudio@villakitchens.ca
www.villakitchens.ca

CLIENT: ROYAL PINE HOMES
PROJECT: CENTERFIELD
ADDRESS: RP-CE-MASTER
MODEL: MACKENZIE 2009 END

KITCHEN

NOTE: BULKHEAD
BASED ON A STANDARD
PROFIED CROWN

DRAWN BY: DIDI
DATE: SEPT 09/2021
REVISION:
PAGE: 1 OF 2

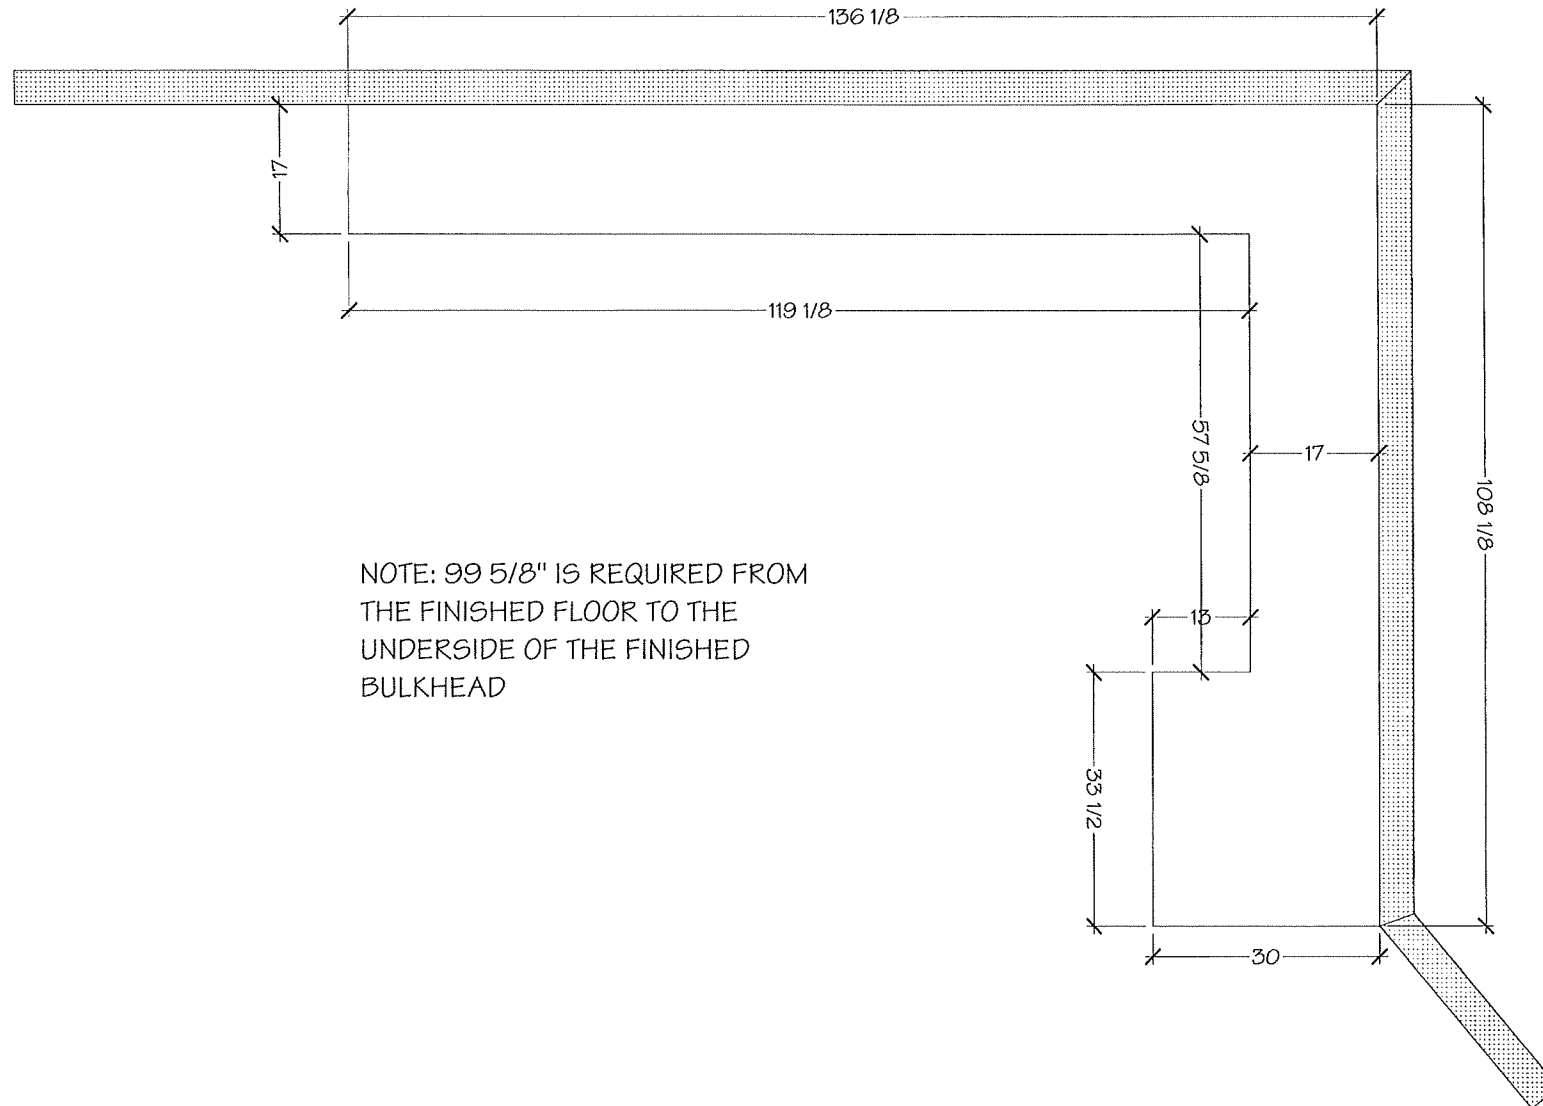

* Only if There are Pipes
Otherwise No Box

Lot 36 / BIK 55


Jan. 4, 2021

DS [Signature] DS [Signature]



30-inch Wide French Door Refrigerator - 20 cu. ft.

WRF560SEHZ

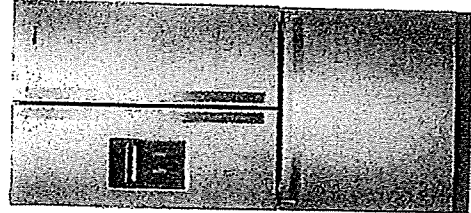

Find purposefully-designed storage zones for items you use most in this 30-inch french door bottom freezer refrigerator. Humidity-controlled crispers let you store fruits and veggies in their ideal environment while adjustable gallon door bins add loading flexibility when and where you need it.

Top Features

Adjustable Gallon Door Bins
Move these adjustable bins anywhere in the door for increased loading flexibility when and where you need it.

Tuck Shelf

Make room for tall items. The front adjusts and slides out of the way, creating space for things like a 2-liter bottle or large salad bowl.

Humidity-Controlled Crispers

Store fruits and vegetables in their ideal environment.

Spillproof Glass Shelves

Simplify cleanup with shelves that help contain spills and prevent liquids from leaking below.

Available Finishes/Colours

WRF560SEHB
Black



WRF560SEHV
FingerPrint
Resistant Black
Stainless Steel

WRF560SEHW
White



WRF560SEHZ
FingerPrint
Resistant Stainless
Steel

Manuals & Literature:

Dimension Guide



Energy Guide

Use and Care



Warranty

Configuration and Overview

Advance Foam Insulation 99.9% lower Global Warming Potential and Better Energy Performance

Counter Depth

No

Dimensions

Depth 34 3/8

Height 68 3/8

Width 30

Configuration and Overview

Number of Doors 3

Compatibility

Connectivity No

Works With No

Details

Advance Foam Insulation 99.9% lower Global Warming Potential and Better Energy Performance

Cooling Type Single Evaporator

Counter Depth No

Door Style Contour

Misc.

Accessory Relationships Yes

LASTMAN'S BAD BOY
Josh Robins
josh@noobody.com

500 Fenmar Drive
North York, ON M9L 2V5



Because Whirlpool Corporation policy includes a continuous commitment to improve our products, we reserve the right to change materials and specifications without notice. Dimensions are for planning purposes only. For complete details, see Installation Instructions packed with product. Specifications subject to change without notice.

Lot 36 / BIK 55

Nov. 7, 2021


DS

Signature

YMM

DS

Whirlpool®

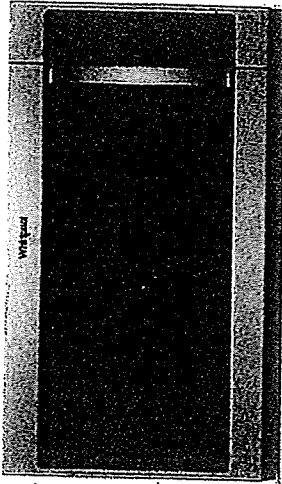

Available Finishes/Colours

- ☒

YWMH53521HB
Black
- ☒

YWMH53521HV
Black Stainless
- ☐

YWMH53521HW
White
- ☐

YWMH53521HZ
Finger/Print
Resistant Stainless
Steel

Manuals & Literature:

 [Installation Instructions](#)

2.1 cu. ft. Over the Range Microwave with
Steam cooking

YWMH53521HZ

Quickly clean up spills with a wipe in our over the range microwave thanks to its CleanRelease® non-stick interior. Free up cooktop space by steaming foods like vegetables or fish* right in your over the oven microwave, or use sensor cooking that adjusts the cook time so your food comes out of your over the range microwave ready to eat.

Top Features	
Sensor Cooking	Automatically adjusts time for optimal results
CleanRelease® Non-Stick Interior	Quickly clean up spills with a damp wipe, no special cleaning solutions required
Steam Cooking	Conveniently steams foods such as rice, vegetables and fish with the universal microwave steamer.
Turntable On/Off Option	Choose whether the turntable rotates or not to accommodate a wide range of dish sizes.
Dimensions	
Depth	16
Height	17 1/8
Width	29 15/16
Configuration and Overview	
Microwave Type	Over-the-Range
Size (IN, inches)	30
Microwave Details	
Cooking Power (W, watts)	900
Cooking Power (watts)	900
Turntable	Stoppable, Recessed
Convection	No
Grill	No
Interior Light	Incandescent
Number of Racks	1
Exterior	
Cabinet Color	Black
Door Opening	Left
Handle Color	Silver
Ventilation System	
Blower Type	Centrifugal

LASTMAN'S BAD BOY
Josh Robins
josh@nocobody.com

500 Fenmar Drive
North York, ON M9L 2V5




Because Whirlpool Corporation policy includes a continuous commitment to improve our products, we reserve the right to change materials and specifications without notice. Dimensions are for planning purposes only. For complete details, see Installation Instructions packed with product. Specifications subject to change without notice.

Lot 36/BK55

Nov. 4, 2021

DS [Signature] DS YMY

Whirlpool®

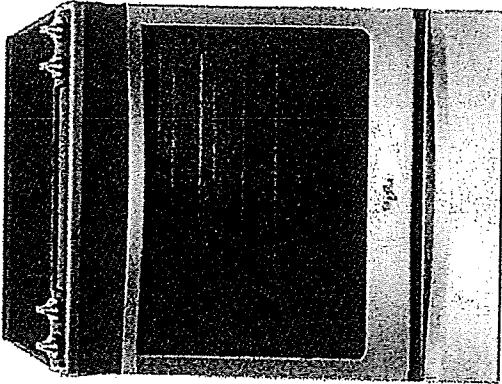

6.4 Cu. Ft. Front Control Electric Range with True Convection

YWEE745H0FS

Take on family favorites with this front control electric range designed to fit your kitchen and your cooking. Frozen Bake™ technology lets you skip preheating for frozen dishes like pizza, lasagna, chicken nuggets, fries or pies. Cook food faster* with the kitchen range's true convection cooking. Convection Conversion will do the math for you to adjust cooking times and temperatures.

Top Features

Frozen Bake™ Technology

Frozen Bake™ technology cooks frozen foods faster by eliminating the need to preheat the oven. Just select the food type, temperature and cook time listed on the frozen item's package and the oven will start customizing. Now you can cook frozen pizza 31%.

True Convection Cooking

True convection cooking helps you cook foods faster by using a third element plus a fan to distribute hot air evenly over, under and around food.

FlexHeat™ Triple Radiant Element

The FlexHeat™ triple radiant element is like having three elements in one. A 6" inner ring is great for smaller pots and pans, while 9" and 12" outer rings make room to heat larger cookware.

Dimensions

Height 36

Width 29 7/8

Configuration and Overview

Range Type Slide-In

Fuel Type Electric

Size (INches) 30

Features

Hot Surface Indicator Light Yes

Automatic Convection Conversion Temperature Adjust Yes

Heating Element On Indicator Light Yes

Features

Power On Indicator Light Yes

Cocktop Details

Hot Surface Indicator Light Yes

Cocktop Element Style Radiant

Cocktop Surface Material Ceramic Glass

Heating Element On Indicator Light Yes

Cocktop Surface Color Black

Number of Cooking Elements/Burners 5

Available Finishes/Colours

YWEE745H0FE Black Ice

YWEE745H0FS Stainless Steel

Manuals & Literature:

Energy Guide

Use and Care

Installation Instructions

Warranty

LASTMAN'S BAD BOY
Josh Robins
josh@noobody.com

500 Fenmar Drive
North York, ON M9L 2V5.

Page 3 of 7



Because Whirlpool Corporation policy includes a continuous commitment to improve our products, we reserve the right to change materials and specifications without notice. Dimensions are for planning purposes only. For complete details, see Installation Instructions packed with product. Specifications subject to change without notice.

Lot 36/Blk 55

Nov. 4, 2021


DS
FFXL
DS
umy



Dishwasher with Fan Dry

WDT730PAHZ

Get the right clean for your dishes with this stainless steel dishwasher. Choose the Sensor cycle and let your stainless steel dishwasher pick the right cycle for you, or clean dishes in half the time with the 1-hour wash cycle. Top things off with cabinet-dry dishes thanks to fan dry that uses a fan to pull in fresh, dry air.

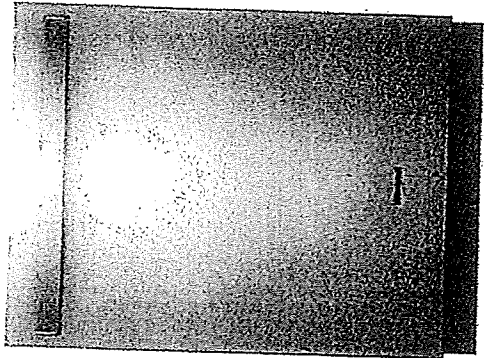

Available Finishes/Colours

- ☒ WDT730PAHB
Black
- ☐ WDT730PAHW
White
- ☒ WDT730PAHV
FingerPrint
Resistant Black
Stainless Steel
- ☐ WDT730PAHZ
FingerPrint
Resistant Stainless
Steel

Manuals & Literature:

- [Dimension Guide](#)
- [Energy Guide](#)
- [Installation Instructions](#)
- [Use and Care](#)
- [Warranty](#)

Top Features

- 1-Hour Wash Cycle**
Clean dishes in half the time so your plates, pans and glasses are thoroughly cleaned up and taken care of in just an hour.
- Sensor cycle**
Automatically get the right wash and dry settings for each load with two sensors that measure temperature, soil level and load size during prewash and the wash cycle.
- Soil sensor**
Determines how dirty dishes are and adjusts the Normal cycle as needed to make sure dishes come out clean.
- Fan Dry**
Get cabinet-dry dishes straight from the dishwasher with a fan to push out moist air while helping pull in fresh, dry air.

Dimensions

Depth	24 1/2	Last Cycle Recall	No
Height	34 1/2	Sensor	Yes
Width	23 7/8	Status Light	White

Configuration and Overview

Dishwasher Type	Built-In
Decibel Level dBA	51
Decibel Level (dBA)	51

Controls

Automatic Temperature Controls	Yes
Control Type	Manual
Control Location	Hidden

Misc.

Accessory Relationships	Yes
Home Delivery	Yes
Will Call	Yes

Features

Rinse Aid Dispenser Level Indicator	Yes
Dispensers	Detergent and Rinse Aid

LASTMAN'S BAD BOY
Josh Robins
josh@nocobody.com

500 Fenmar Drive
North York, ON M9L 2V5

Page 4 of 7




Because Whirlpool Corporation policy includes a continuous commitment to improve our products, we reserve the right to change materials and specifications without notice. Dimensions are for planning purposes only. For complete details, see Installation Instructions packed with product. Specifications subject to change without notice.

Lot 36/Blk 55

Nov. 4, 2021

DS [Signature] DS [Signature]

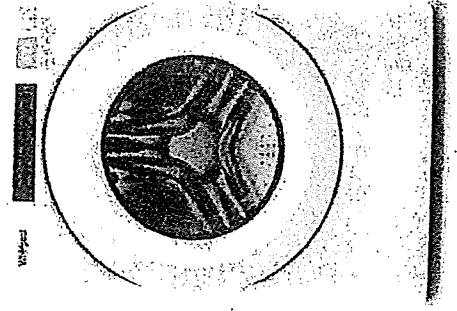

5.0 cu.ft I.E.C. Closet-Depth Front Load Washer with Intuitive Controls

WFW560CHW

Match your family's routines and your space with a closet-depth front load washing machine that still offers plenty of room for bulky items at 5.0 cu. ft. I.E.C. capacity. Let the ENERGY STAR® certified washer guide you to the right cycle combinations, like the Sanitize cycle with Oxi, or customize up to 35 of your own with Intuitive Controls.

- Top Features**
 - 5.0 cu. ft. I.E.C. Capacity
 - Get plenty of room for bulky items with 5.0 cu. ft. I.E.C. capacity.
 - ENERGY STAR® Certified
 - ENERGY STAR® certified models exceed government standards to help conserve natural resources and save money on your utility bills.
 - Intuitive Controls
 - Let the washer guide you to the right cycle combinations or customize up to 35 of your own to get the right type of fabric care for whatever you're washing.
 - Sanitize Cycle with Oxi
 - The Sanitize cycle with Oxi eliminates 99.9% of common household bacteria by mixing detergent with an oxi additive.

Available Finishes/Colours

☐ WFW560CHW White

Manuals & Literature:

- Energy Guide
- Use and Care
- Installation Instructions
- Warranty

Dimensions		Controls	
Depth	31 9/16	End of Cycle Signal	Yes
Width	27	LCD Touch Screen	No
		LED Color	Blue
Exterior		Compatibility	
Lid/Door Lock	Yes	Connectivity	No
Lid/Door Swing	Left	Works With	No
Window	Yes		
Controls		Appearance	
Automatic Temperature Controls	Yes	Window	Yes
Control Type	Tap Touch	LCD Touch Screen	No
Control Location	Front		
Electronic Display Type	Cycle Indicator Lights with Digital Time Remaining	Details	
		Advanced Vibration Control™	No
		Automated Dispenser	N/A

LASTMAN'S BAD BOY
Josh Robins
josh@noobody.com

500 Fenmar Drive
North York, ON M9L 2V5




Because Whirlpool Corporation policy includes a continuous commitment to improve our products, we reserve the right to change materials and specifications without notice. Dimensions are for planning purposes only. For complete details, see Installation Instructions packed with product. Specifications subject to change without notice.

Lot 36/BIK 55

Nov. 4, 2021

DS
[Signature]
DS
[Initials]

Whirlpool®

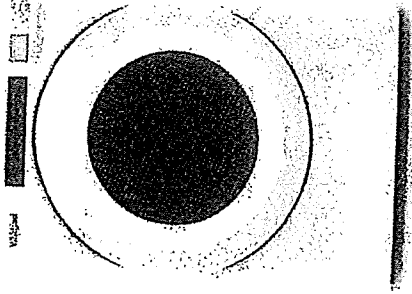

7.4 cu. ft. Front Load Electric Dryer with Intuitive Touch Controls

YWED5620HW

Let the front load electric dryer guide you to the right cycle combinations for whatever you're drying with Intuitive Controls. Advanced Moisture Sensing uses three moisture sensors to help prevent overdrying. The ENERGY STAR® certified electric dryer helps keep wrinkles from setting after the cycle with the Wrinkle Shield™ option.

Top Features

Wrinkle Shield™ Option

Help keep wrinkles from setting into clean, dry fabrics with the Wrinkle Shield™ option. It keeps clothes tumbling for up to 150 minutes after the cycle ends or until you open the door.

7.4 cu. ft. Capacity

Get plenty of room to dry the large loads you washed in the matching front load washer. This 7.4 cu. ft. dryer easily handles bulky items like comforters and sleeping bags.

Intuitive Controls

Let the dryer guide you to the right cycle combinations or customize up to 36 of your own to get the right type of fabric care for whatever you're drying.

Advanced Moisture Sensing

Help prevent overdrying. Three sensors track moisture and temperature, adapting drying times to end the cycle at just the right time.

Available Finishes/Colours

☐ YWED5620HW
White

Manuals & Literature:

- Dimension Guide
- Energy Guide
- Installation Instructions
- Use and Care
- Warranty

Dimensions		Controls	
Depth	31	End of Cycle Signal	Yes
Height	38 3/4		
Width	27		

Configuration and Overview

Fuel Type	Electric
Exterior	
Door Style	Side Swing
Window	Yes
Door Opening	Right
Reversible Door	Yes

Appearance

Door Style	Side Swing
Window	Yes
Reversible Door	Yes
Details	
Door Style	Side Swing
Eco Monitor/Efficiency Monitor	No
Maytag Commercial Components	No

Controls

Control Type	Electronic
Feedback-Status Indicators	Check Vent/Cool Down/Damp Sensing/Wet
Control Location	Front Panel

LASTMAN'S BAD BOY
Josh Robins
josh@noobody.com

500 Fenmar Drive
North York, ON M9L 2V5



Lot 36/BLK 55

90°™


Traditional | Transitional | Modern

Geometric forms, squared corners and straight lines create an urban focal point for today's contemporary baths.

Nov. 4, 2021

DS DS DS
[Signature] [Signature] [Signature]


*Master Enclave

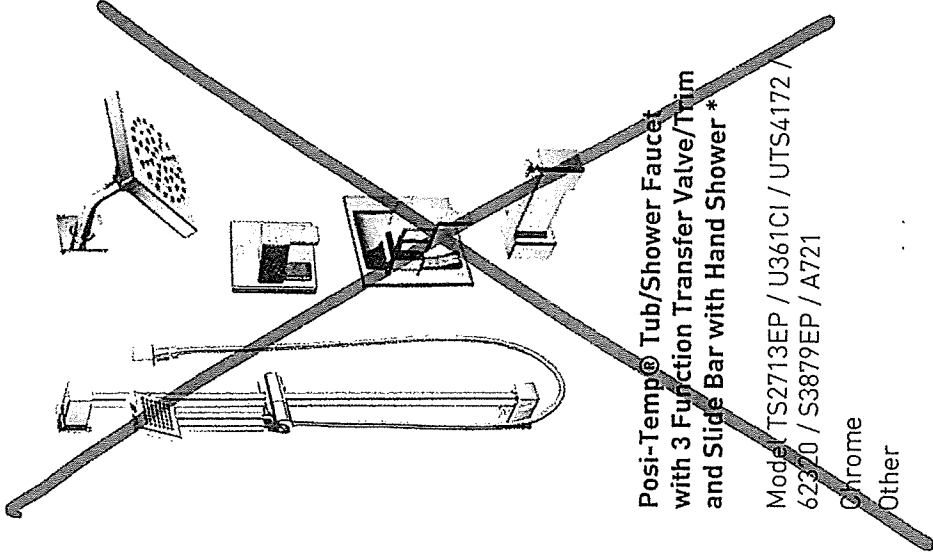

~~Posi-Temp® Tub/Shower Faucet
with 3 Function Transfer Valve/Trim
and Slide Bar with Hand Shower *~~

~~Model TS2713EP / U361CI / UTS4172 /
62320 / S3879EP / A721~~


~~Chrome
Other~~

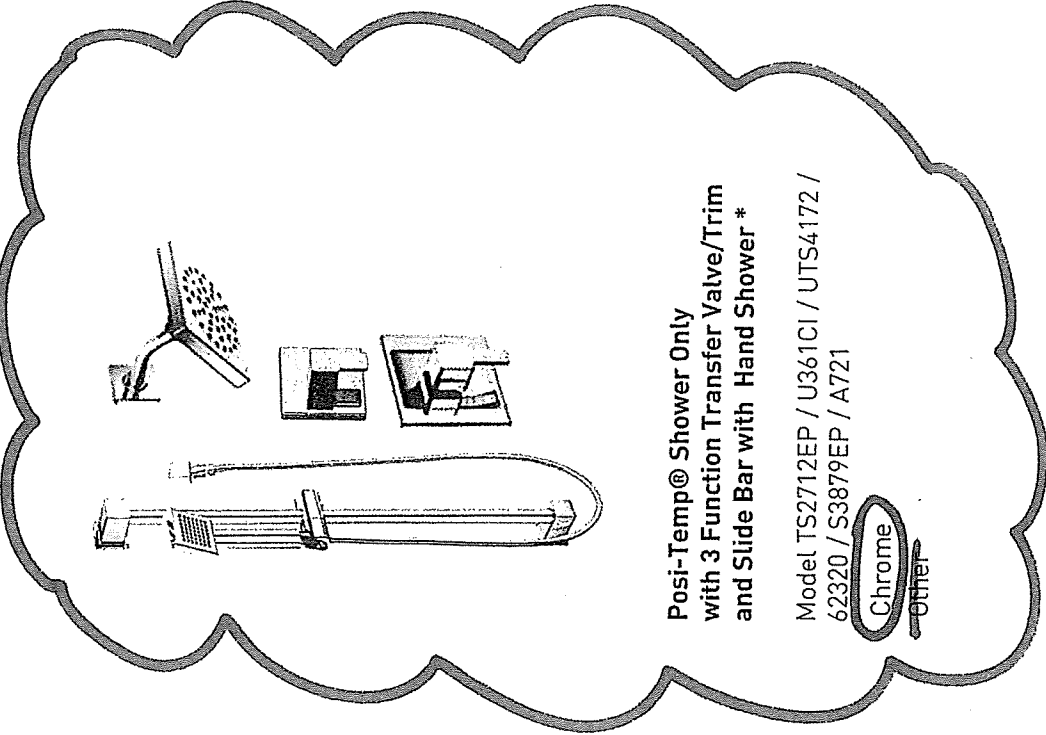

Posi-Temp® Shower Only
with 3 Function Transfer Valve/Trim
and Slide Bar with Hand Shower *

Model TS2712EP / U361CI / UTS4172 /
62320 / S3879EP / A721

Chrome
Other

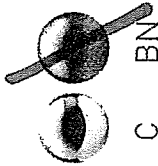

FINISH OPTIONS:

To order, combine the model number with one of these finish letter(s):

LifeShine® Brushed Nickel (BN). To order Chrome (C) model, use model number only.

* Please see the 2020 Shower Planning Guide for installation

EDGE DETAILS



700

* Kitchen


* Powder-Room

* Cluster Enroute

* Main Bath

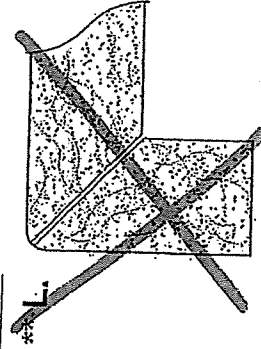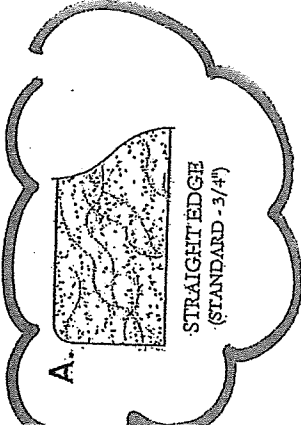

MITTER WITH SKIRT EDGE
(MEDIUM - 1 1/2")

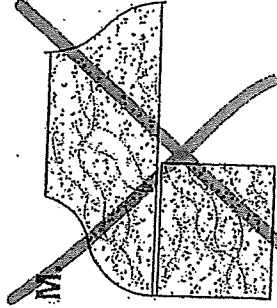

OGEE - SQUARE EDGE
(MED./HIGH - 1 1/2")

EDGING UP-GRADE OPTIONS

RECEIVED
OCT 5 1977