



Malfar Mechanical Inc.

144 Woodstream Boulevard, Woodbridge, Ontario L4L 7Y3
Tel: (905) 850-1242 - Fax: (905) 850-2630 - www.malfar.ca

Submittal

21-03 — FORESTSIDE ESTATES

Subject : Level 1 Sleeving Drawings [D]

To Vince Staffieri
Royal Pine Homes
3550 Langstaff Road
Suite 200
Woodbridge, ON L4L 9G3
Phone No: 416-213-7181
Mobile: 647-287-4136
Fax No: 905-856-6543
vince@royalpinehomes.com

Number : 15
Spec Section No :
Submittal Number: 15
Date Sent : 11/29/2021
Type : Original Submittal
Method Sent : Email
Reason For Sending : For Approval
Status : Pending

Return To Gaurav Sharma
Malfar Mechanical Inc.
144 Woodstream Blvd.
Woodbridge, ON L4L 7Y3
Phone No: 905-850-1242
Fax No: 905-850-2630
gauravs@malfar.ca

Copy To

Details

none

Notes

DRAWING REVIEW		
This review of this drawing does not in any way relieve the contractor of responsibility for its accuracy or for compliance with the contract documents.		
☒	No comment	See comment
☐	Amend & Resubmit	Rejected See Remarks
Submission No.		
Project No. 19066		
By KD		
Date 29 Nov 2021		
JABLONSKY, AST AND PARTNERS		
Consulting Engineers		
1129 Leslie Street Don Mills, Ont. M3C 2K5		


Please return submitted items by **12/13/2021**.

Signed By:

Gaurav Sharma
Project Coordinator

Dated: 11/29/2021

Drawing Name: F:\data\MALFAR\Current Jobs\ForestSide Estates\Drawings\WLR-CAD\BLDG-L-01\FORSTSIDE-L01-SLV.dwg

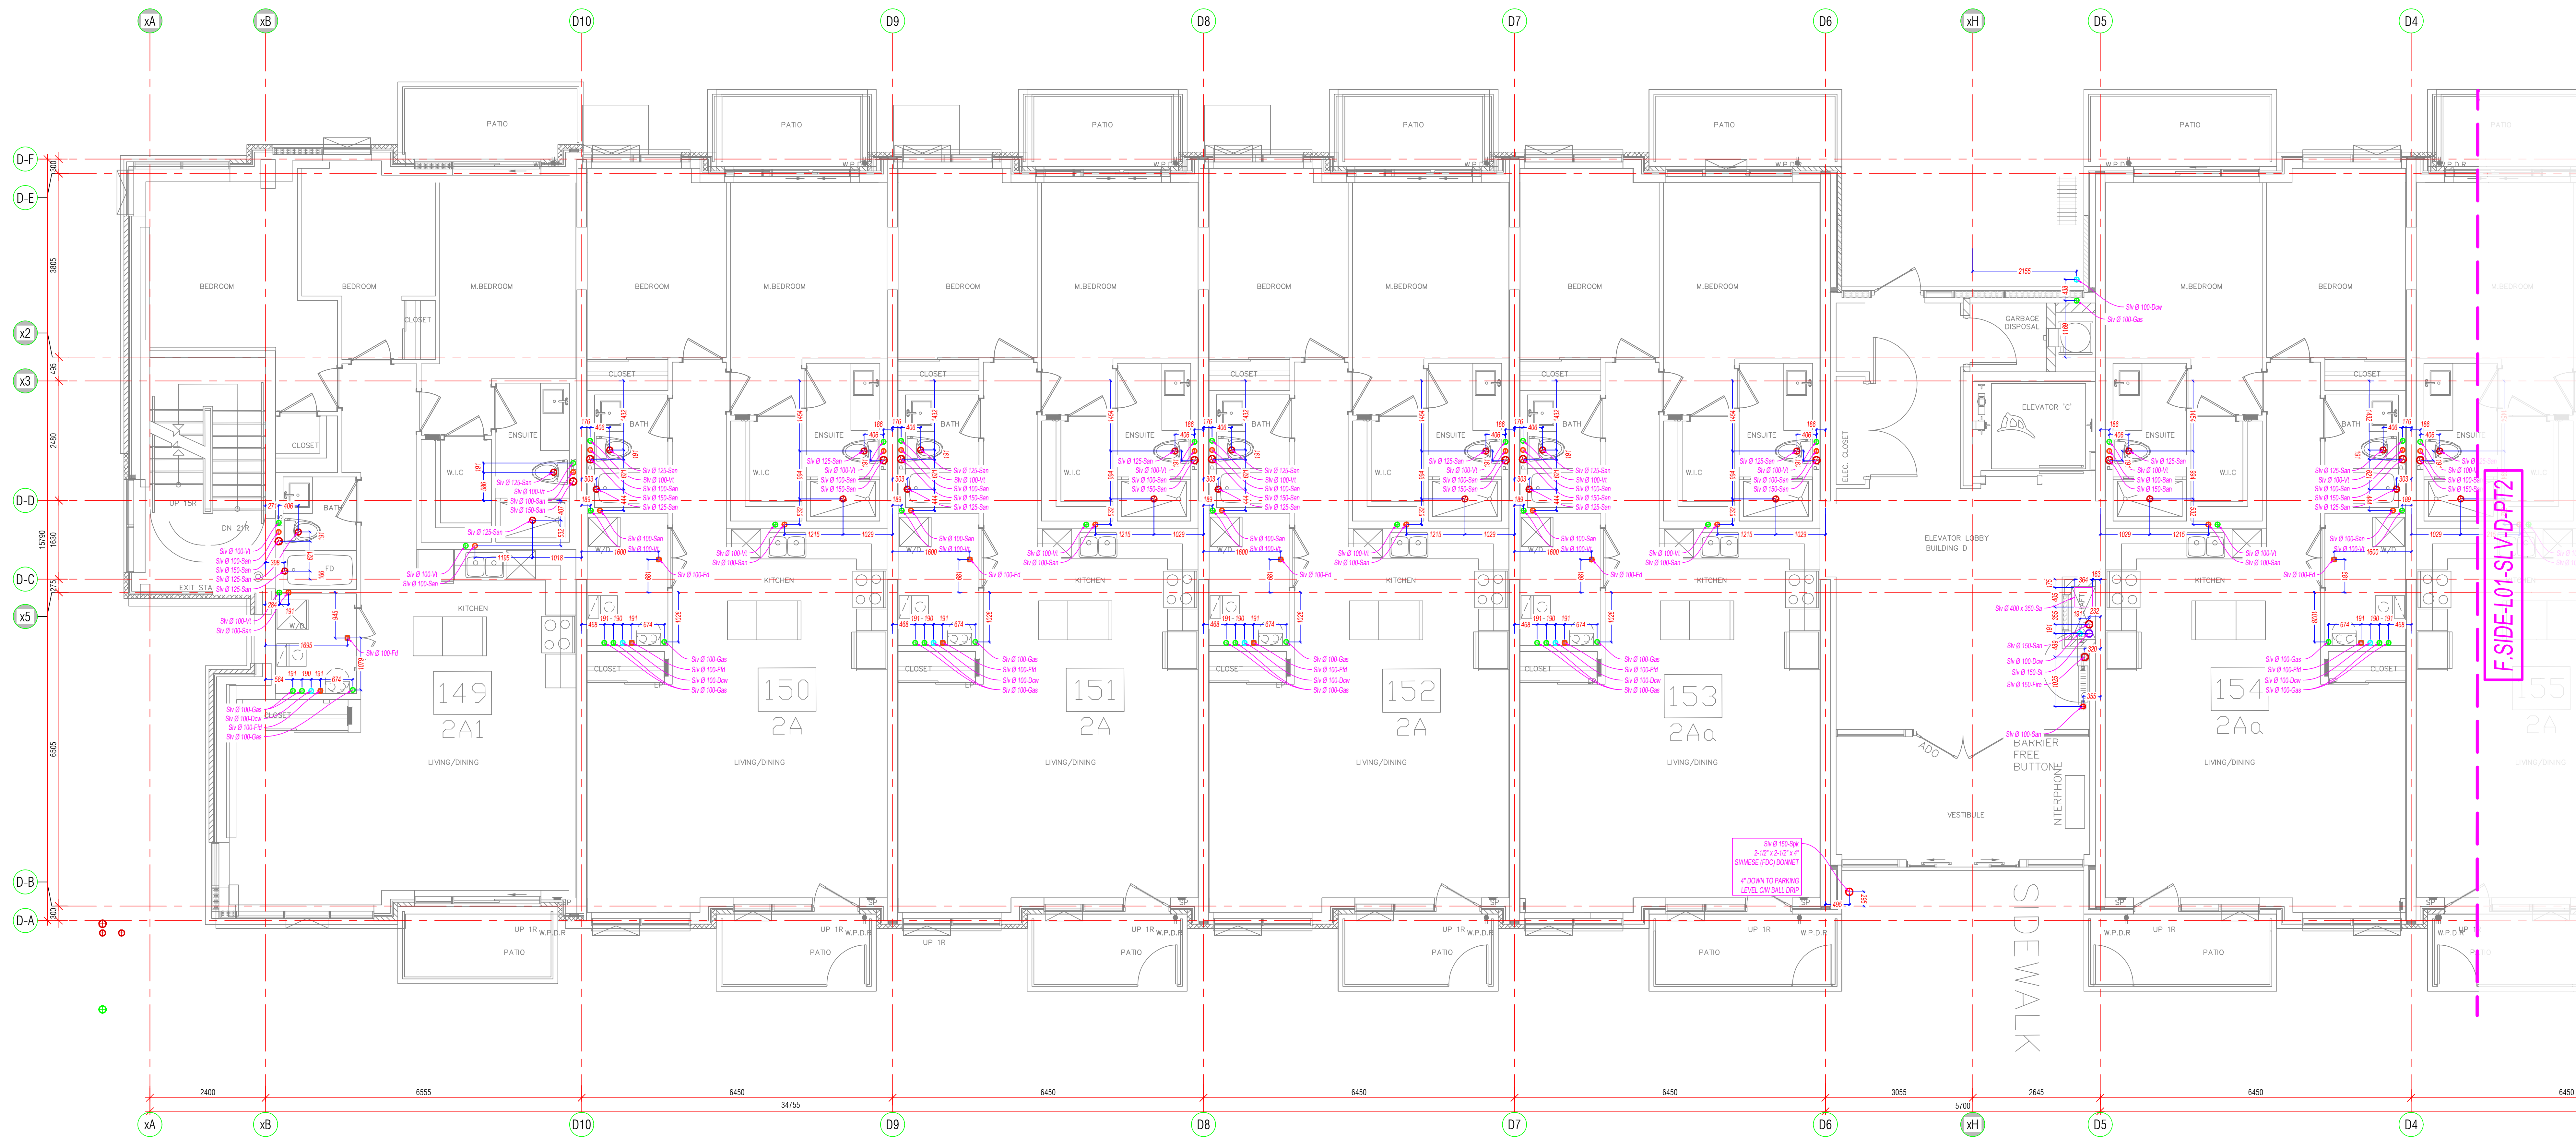

KEY PLAN

NOTES:

ALL SLEEVES ARE 191mm (7.5") APART
UNLESS NOTED OTHERWISE

TYP. SLEEVE SIZES FOR WASHROOMS

- Water Closet (Toilet) - 125Ø SLV
- Modified Stack - 125Ø SLV
- Bath Tub/Shower - 125Ø SLV
- Sanitary Stack - 150Ø SLV
- Vent Stack - 150Ø SLV

TYP. SLEEVE SIZES FOR LAUNDRY

- Sanitary Stack - 150Ø SLV
- First Pick Up - 150Ø SLV

TYP. SLEEVE SIZES FOR KITCHEN SINK

- Sanitary Stack - 150Ø SLV

NO.	BY	DESCRIPTION	DATE
1	GRM	ISSUED FOR REVIEW & COMMENT	NOV/17/21


REVISIONS

This drawing is an instrument of service, is provided by and is the property of Malfar Mechanical Inc. The contractor must verify and accept responsibility for all dimensions and conditions on site and must notify Malfar Mechanical Inc. of any discrepancy before proceeding.

Malfar Mechanical Inc. is not responsible for the accuracy of Architectural, structural, interior design, etc. on this drawing.

Refer to the appropriate trade drawings before proceeding with any work. Installation must conform to all applicable codes and requirements of the authorities having jurisdiction.

This drawing is not to be scaled, all symbols are graphic representations only.

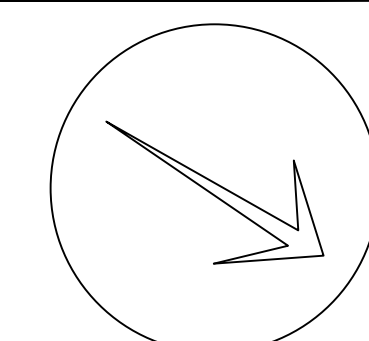

TITLE
LEVEL 01 SLEEVING
PART 1


PROJECT

FOREST SIDE ESTATES
BUILDING "D"
ATTMAR & PALLESCHI DR.

BRAMPTON, ONTARIO

DRAWN	CHECKED	SCALE
LPA	GRM	1:50
DATE	DRAWING	
JUL. 2021	F.SIDE-L01-SLV-D-PT1	

Drawing Name: F:\data\MALFAR\Current Jobs\ForestSide Estates\Drawings\MFR-CAD\BUDG_L-01\FORSTSIDE-L01-SLV.dwg

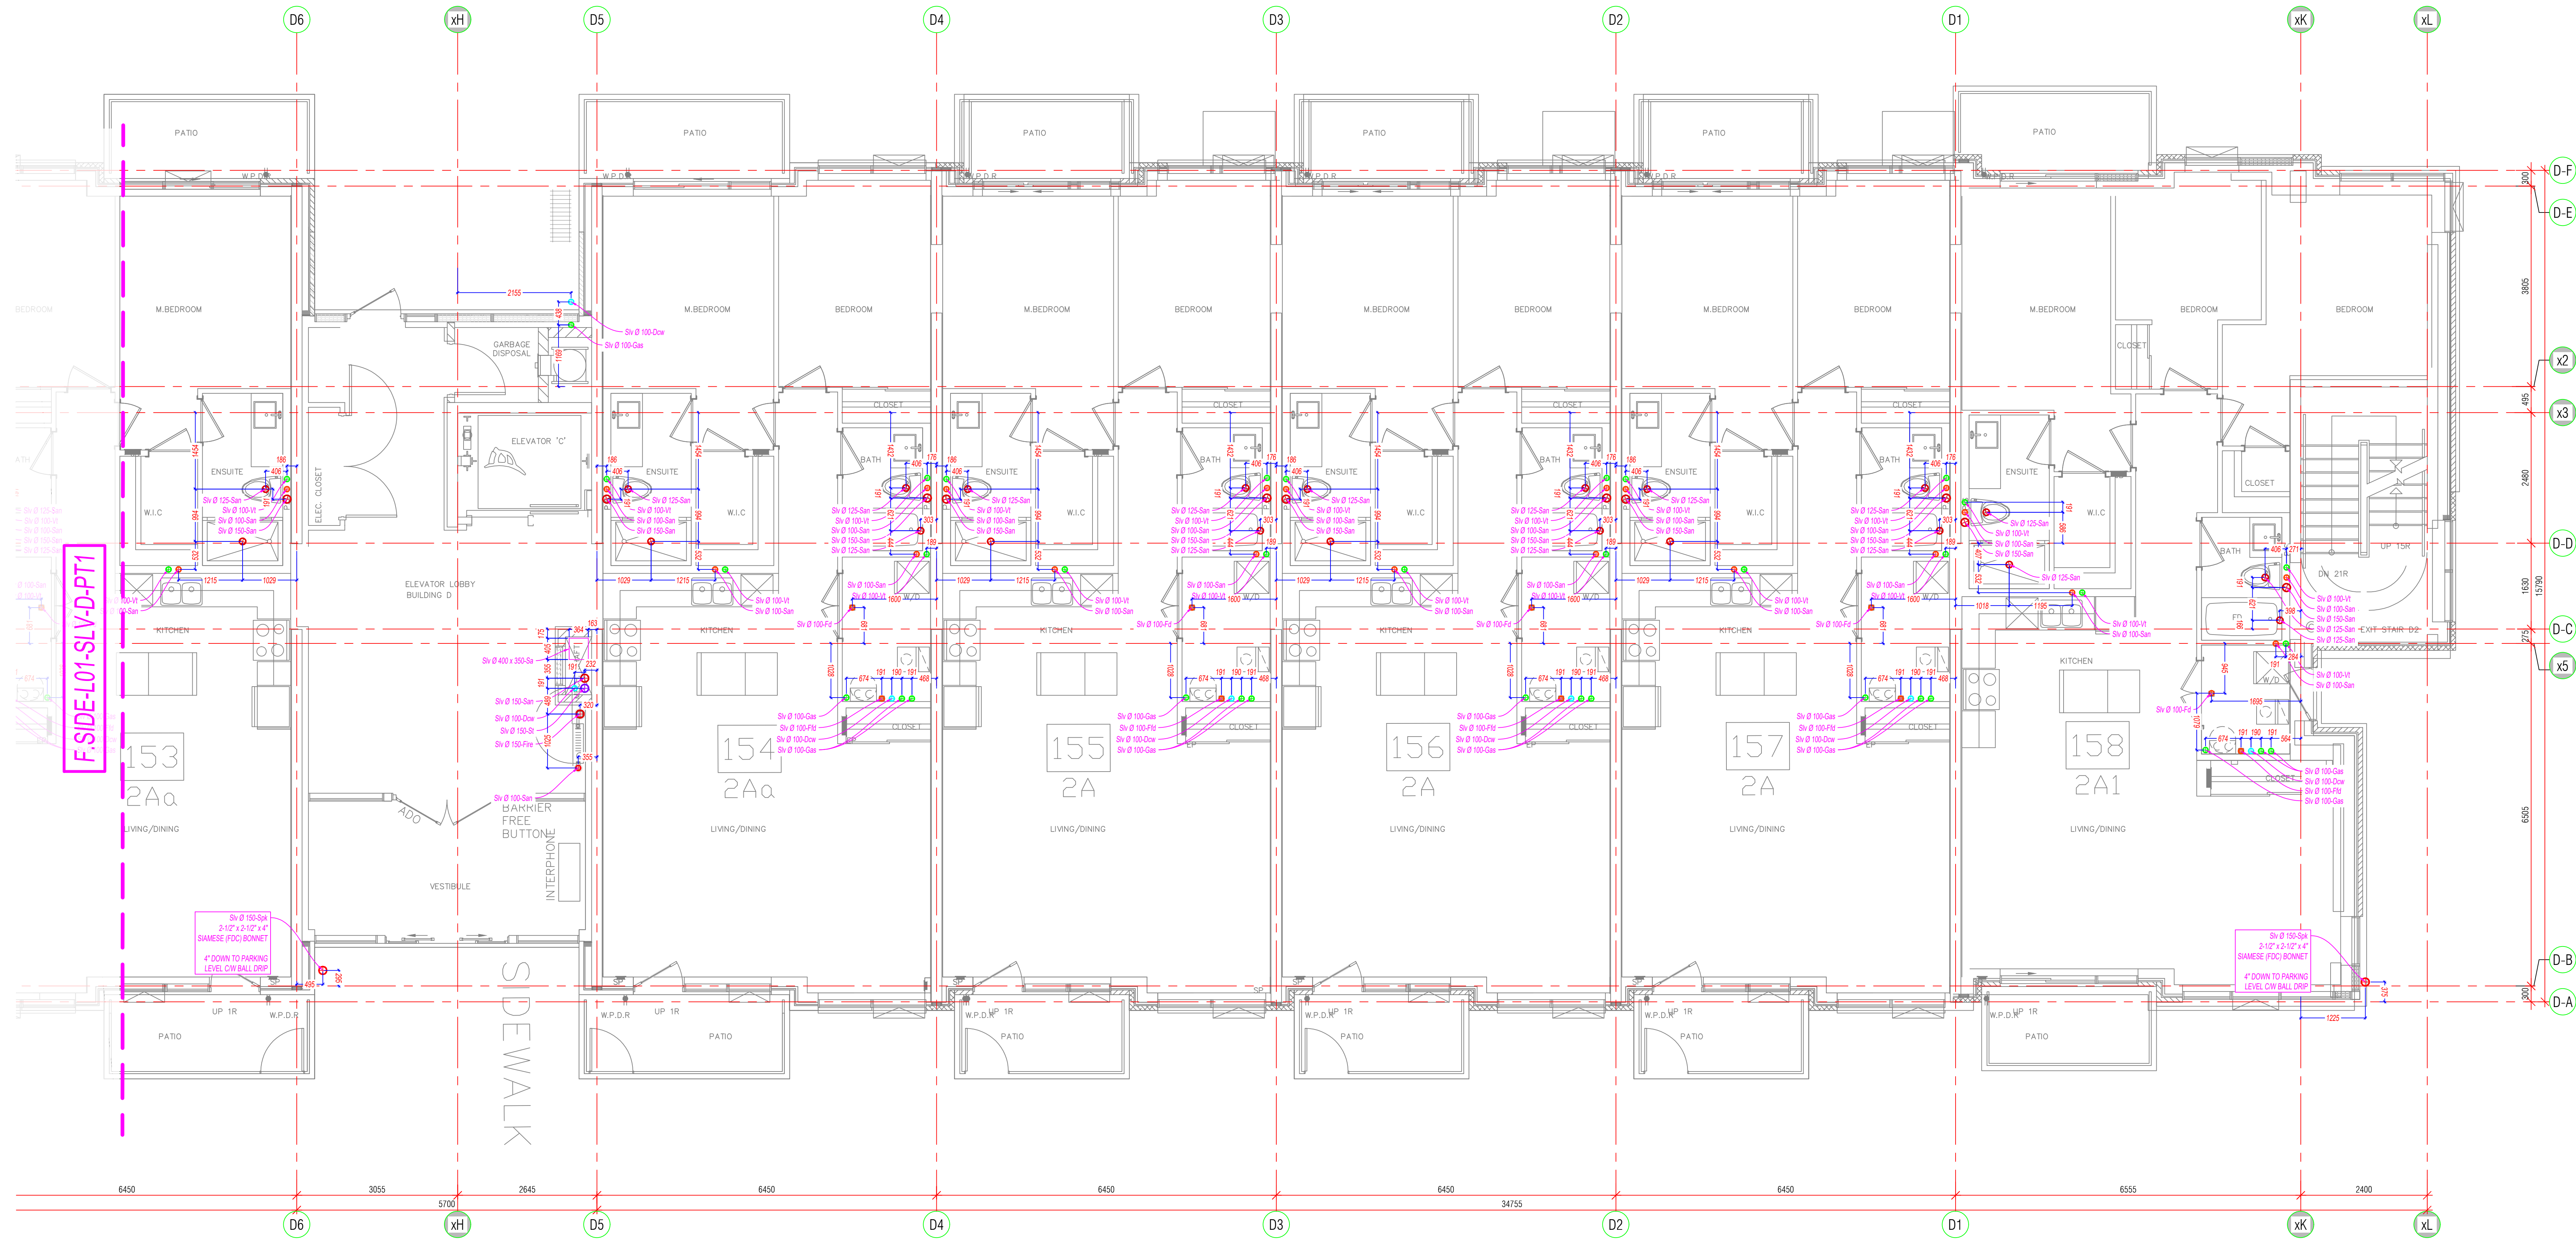

KEY PLAN

NOTES:

ALL SLEEVES ARE 191mm (7.5") APART
UNLESS NOTED OTHERWISE

TYP. SLEEVE SIZES FOR WASHROOMS

- Water Closet (Toilet) - 125Ø SLV
- Modified Stack - 125Ø SLV
- Bath Tub/Shower - 125Ø SLV
- Sanitary Stack - 150Ø SLV
- Vent Stack - 150Ø SLV

TYP. SLEEVE SIZES FOR LAUNDRY

- Sanitary Stack - 150Ø SLV
- First Pick Up - 150Ø SLV


TYP. SLEEVE SIZES FOR KITCHEN SINK

- Sanitary Stack - 150Ø SLV

NO.	BY	DESCRIPTION	DATE
1	GRM	ISSUED FOR REVIEW & COMMENT	NOV/17/21

REVISIONS

This drawing is an instrument of service, is provided by and is the property of Malfar Mechanical Inc. The contractor must verify and accept responsibility for all dimensions and conditions on site and must notify Malfar Mechanical Inc. of any discrepancy before proceeding. Malfar Mechanical Inc. is not responsible for the accuracy of Architectural, structural, interior design, etc. on this drawing. Refer to the appropriate trade drawings before proceeding with any work. Installation must conform to all applicable codes and requirements of the authorities having jurisdiction. This drawing is not to be scaled, all symbols are graphic representations only.

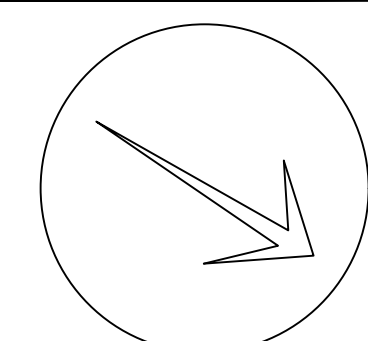

TITLE
LEVEL 01 SLEEVE
PART 2

PROJECT

FOREST SIDE ESTATES
BUILDING "D"
ATTMAR & PALLESCHI DR.

BRAMPTON, ONTARIO

DRAWN	CHECKED	SCALE
LPA	GRM	1:50
DATE	DRAWING	
JUL. 2021	F.SIDE-L01-SLV-D-PT2	



Malfar Mechanical Inc.

144 Woodstream Boulevard, Woodbridge, Ontario L4L 7Y3
Tel: (905) 850-1242 - Fax: (905) 850-2630 - www.malfar.ca

Submittal

21-03 — FORESTSIDE ESTATES

Subject : Roof Sleeving Drawings [A]

To Vince Staffieri
Royal Pine Homes
3550 Langstaff Road
Suite 200
Woodbridge, ON L4L 9G3
Phone No: 416-213-7181
Mobile: 647-287-4136
Fax No: 905-856-6543
vince@royalpinehomes.com

Number : 16
Spec Section No :
Submittal Number: 16
Date Sent : 11/29/2021
Type : Original Submittal
Method Sent : Email
Reason For Sending : For Approval
Status : Pending

Return To Gaurav Sharma
Malfar Mechanical Inc.
144 Woodstream Blvd.
Woodbridge, ON L4L 7Y3
Phone No: 905-850-1242
Fax No: 905-850-2630
gauravs@malfar.ca

DRAWING REVIEW		
This review of this drawing does not in any way relieve the contractor of responsibility for its accuracy or for compliance with the contract documents.		
☒	No comment	See comment
☐	Amend & Resubmit	Rejected See Remarks
Submission No.		
Project No. 19066		
By KD		
Date 29 Nov 2021		
JABLONSKY, AST AND PARTNERS		
Consulting Engineers 1129 Leslie Street Don Mills, Ont. M3C 2K5		

Copy To

Details

none

Notes


Please return submitted items by **12/13/2021**.

Signed By:

Gaurav Sharma
Project Coordinator

Dated: 11/29/2021

Drawing Name: F:\data\MALFAR\Current Jobs\ForestSide Estates\Drawings\WLF-CA0\Bldg Roof\FRESTSIDE-ROOF-SLV.dwg

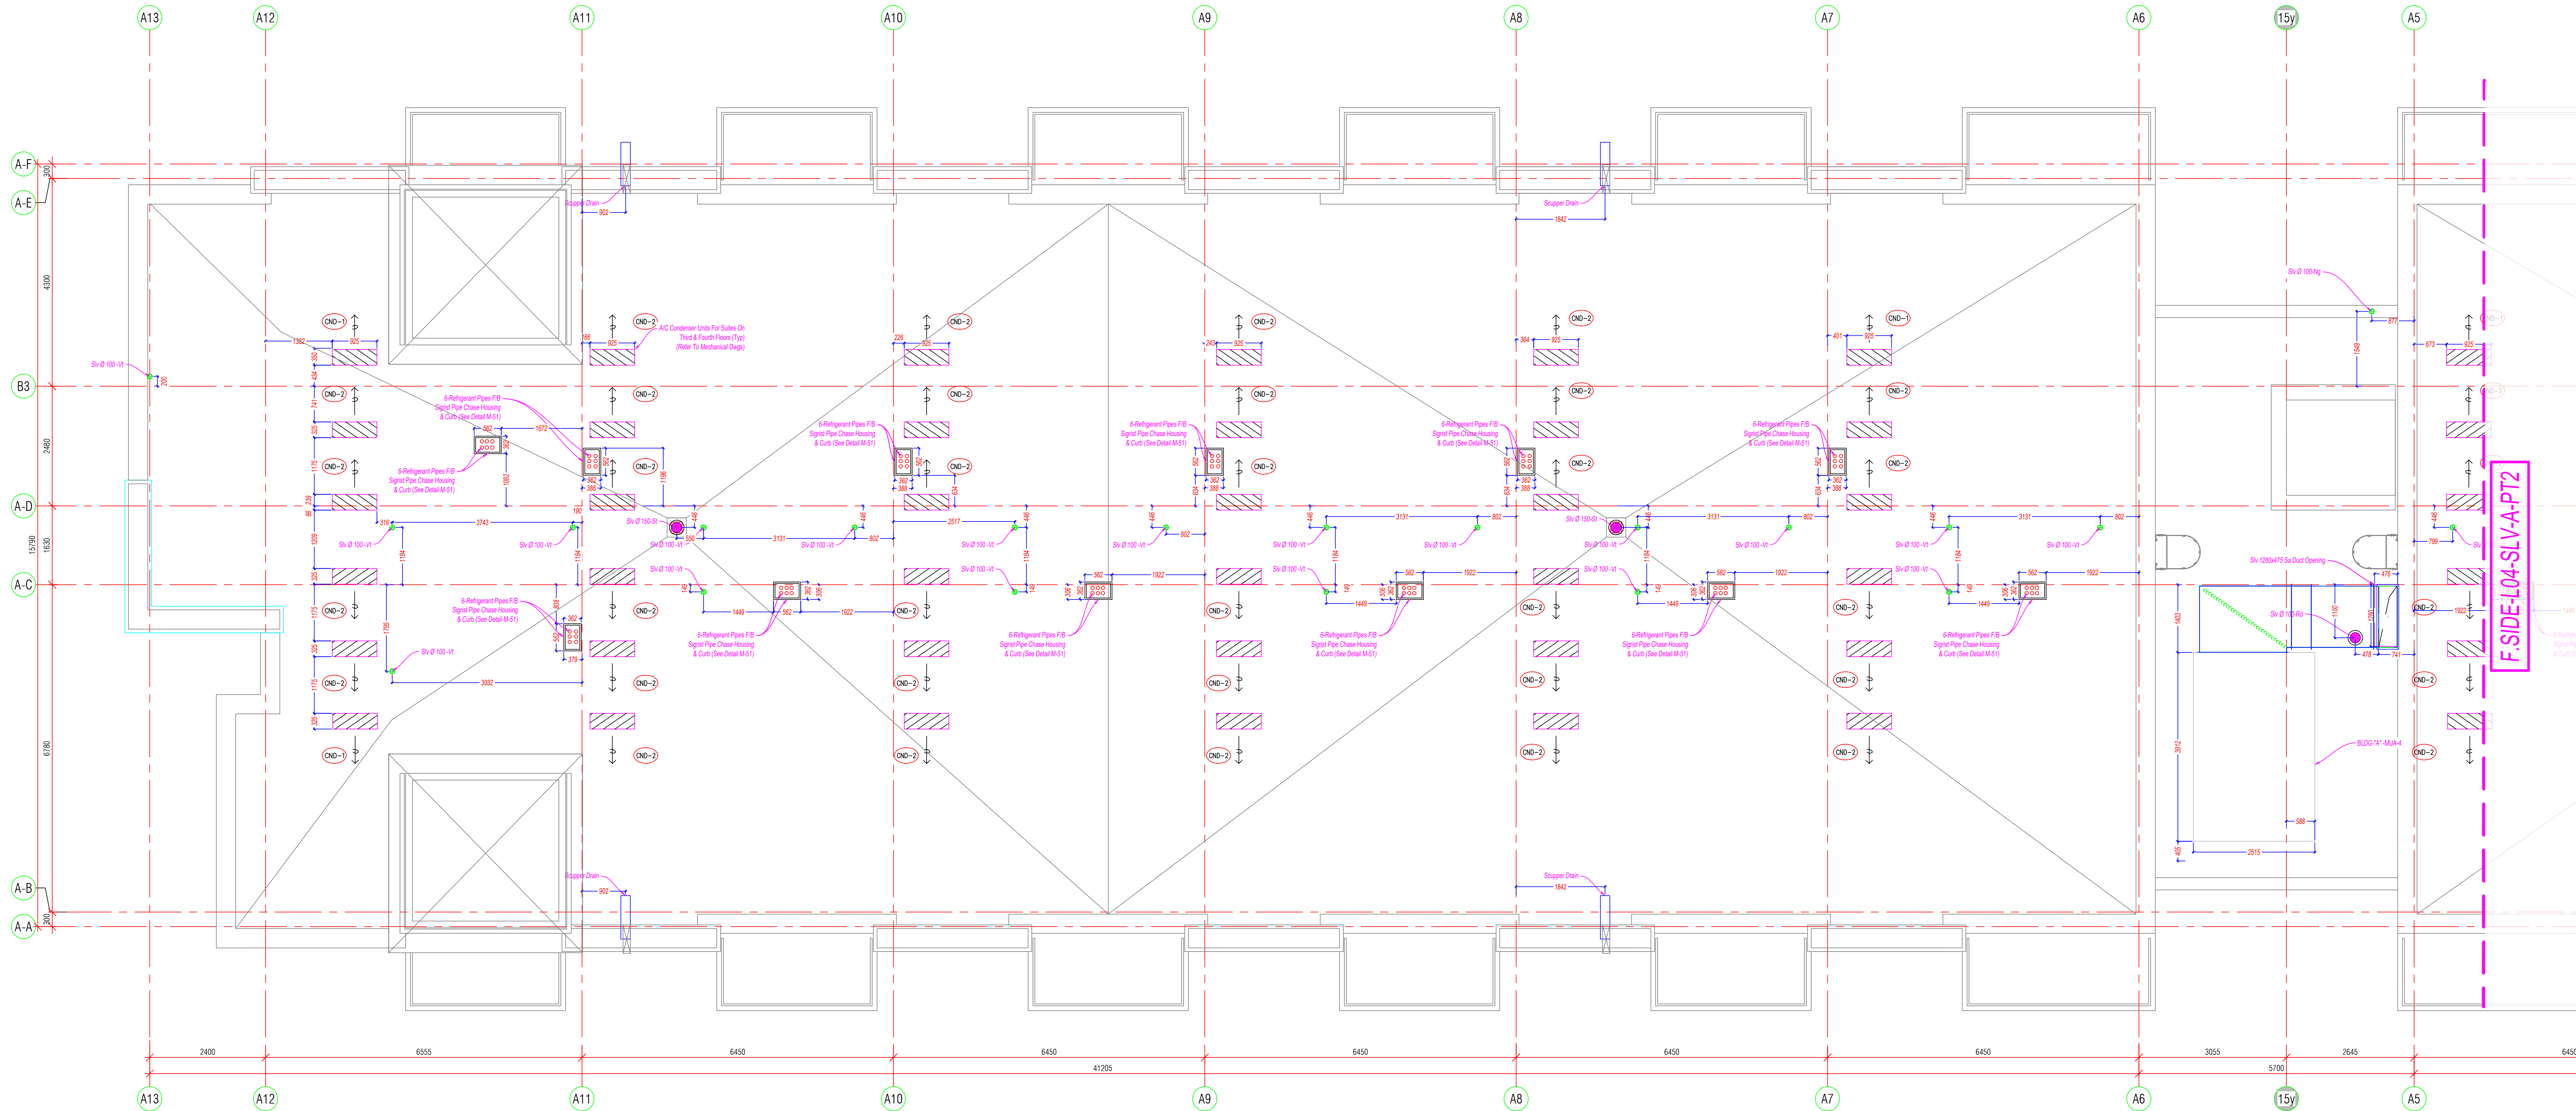

KEY PLAN

NOTES:

ALL SLEEVES ARE 191mm (7.5") APART
UNLESS NOTED OTHERWISE

TYP. SLEEVE SIZES FOR WASHROOMS

- Water Closet (Toilet) - 1250 SLV
- Modified Stack - 1250 SLV
- Bath Tub/Shower - 1250 SLV
- Sanitary Stack - 1000 SLV
- Vent Stack - 1000 SLV

TYP. SLEEVE SIZES FOR LAUNDRY


- Sanitary Stack - 1000 SLV
- First Pick Up - 1000 SLV

TYP. SLEEVE SIZES FOR KITCHEN SINK

- Sanitary Stack - 1000 SLV

NO.	BY	DESCRIPTION	DATE
REVISIONS			

This drawing, is an instrument of service, is provided by and is the property of Malfar Mechanical Inc. The contractor must verify and accept responsibility for all dimensions and conditions on site and must notify Malfar Mechanical Inc. of any discrepancy before proceeding. Malfar Mechanical Inc. is not responsible for the accuracy of Architectural, structural, interior design, etc. on this drawing. Refer to the appropriate trade drawings before proceeding with any work. Installation must conform to all applicable codes and requirements of the authorities having jurisdiction. This drawing is not to be scaled, all symbols are graphic representations only.

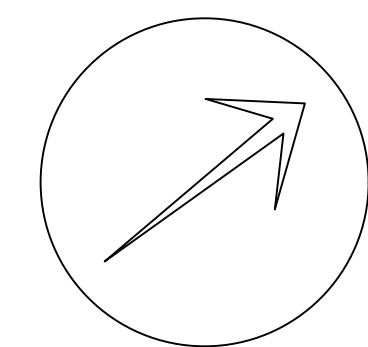

TITLE		
ROOF SLEEVING PART 1		
PROJECT		
FOREST SIDE ESTATES BUILDING "A" ATTMAR & PALLESCHI DR.		
BRAMPTON, ONTARIO		
DRAWN	CHECKED	SCALE
LPA	GRM	1:50
DATE	DRAWING	
JUL. 2021	F.SIDE-ROOF-SLV-A-PT1	

