



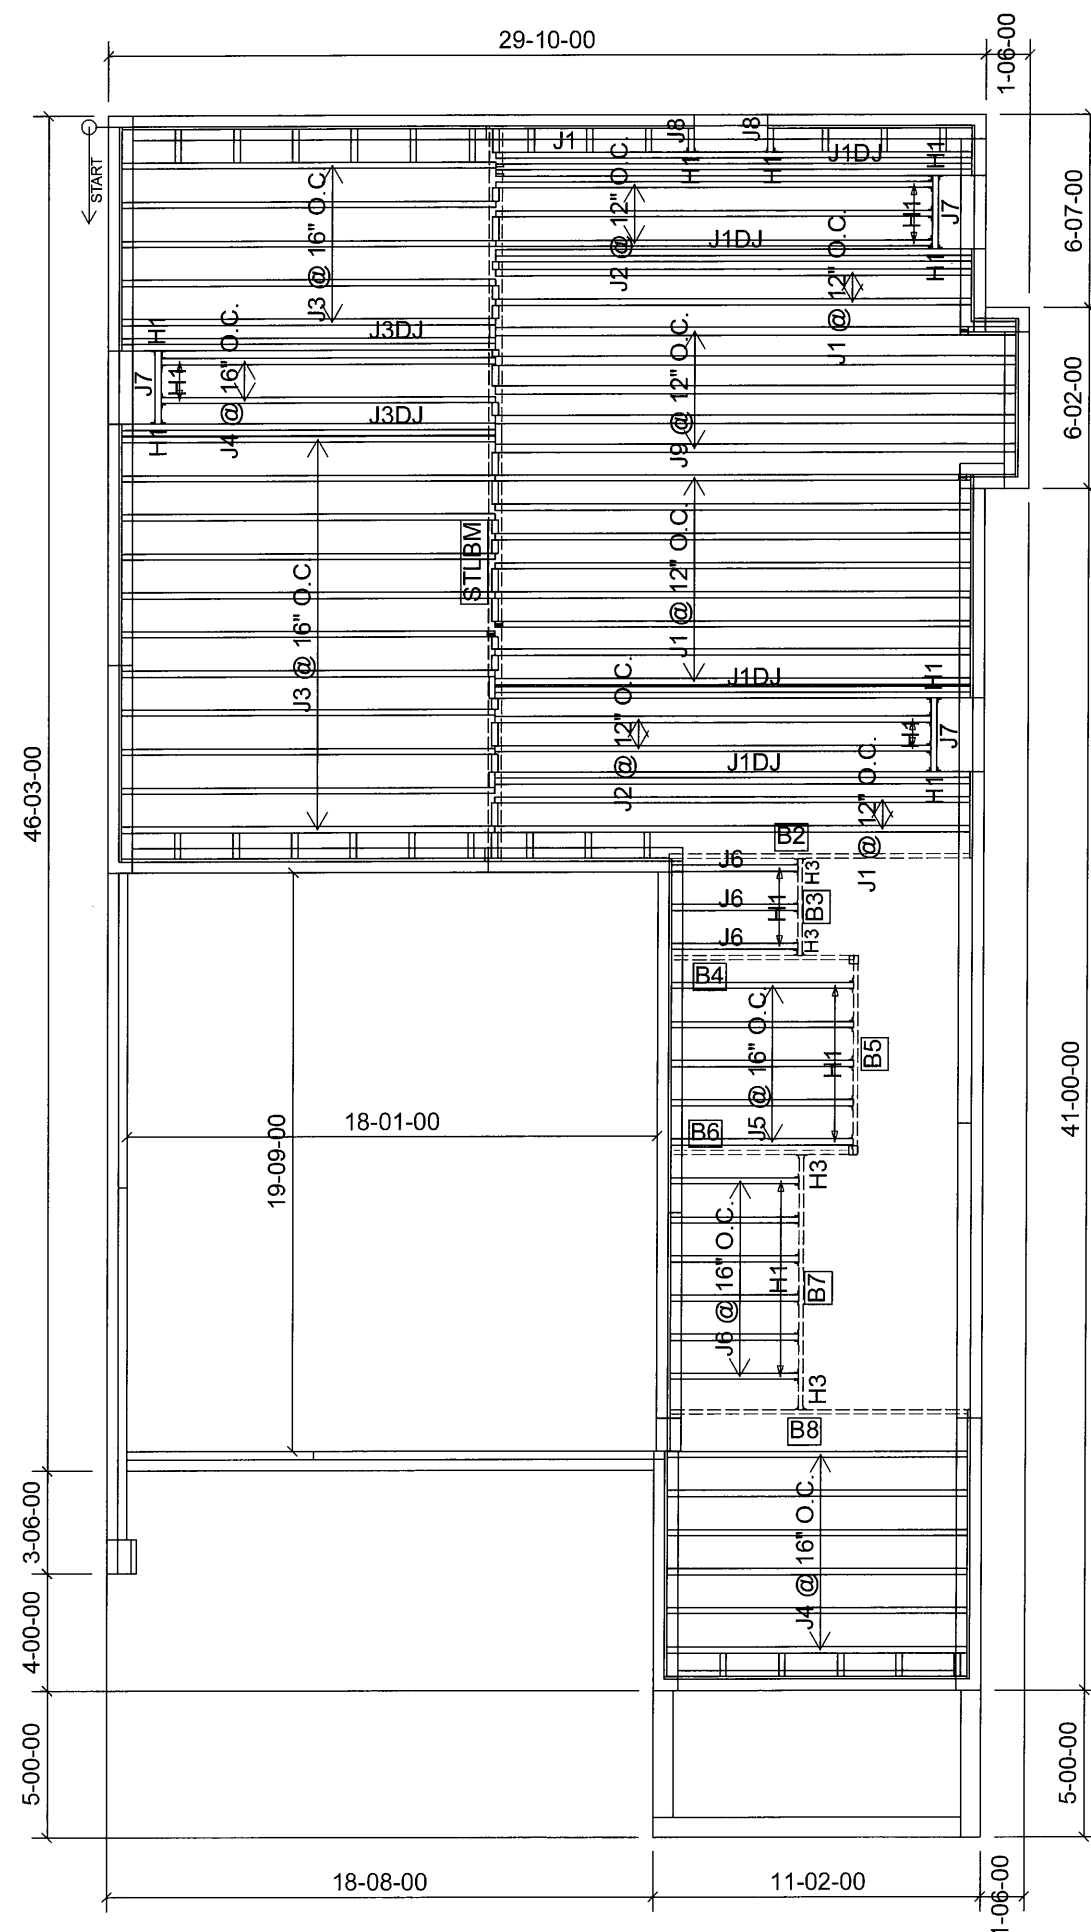

Products				
PlotID	Length	Product	Plies	Net Qty
J1	18-00-00	9 1/2" NI-40x	1	13
J1DJ	18-00-00	9 1/2" NI-40x	2	8
J2	16-00-00	9 1/2" NI-40x	1	5
J3	14-00-00	9 1/2" NI-40x	1	16
J3DJ	14-00-00	9 1/2" NI-40x	2	4
J4	12-00-00	9 1/2" NI-40x	1	8
J5	8-00-00	9 1/2" NI-40x	1	5
J6	6-00-00	9 1/2" NI-40x	1	9
J7	4-00-00	9 1/2" NI-40x	1	3
J8	2-00-00	9 1/2" NI-40x	1	2
J9	18-00-00	9 1/2" NI-80	1	5
B2	12-00-00	1-3/4" x 9-1/2" VERSA-LAM® 2.0 3100 SP	1	1
B8	12-00-00	1-3/4" x 9-1/2" VERSA-LAM® 2.0 3100 SP	1	1
B7	10-00-00	1-3/4" x 9-1/2" VERSA-LAM® 2.0 3100 SP	1	1
B4	8-00-00	1-3/4" x 9-1/2" VERSA-LAM® 2.0 3100 SP	1	1
B5	8-00-00	1-3/4" x 9-1/2" VERSA-LAM® 2.0 3100 SP	1	1
B6	8-00-00	1-3/4" x 9-1/2" VERSA-LAM® 2.0 3100 SP	1	1
B3	4-00-00	1-3/4" x 9-1/2" VERSA-LAM® 2.0 3100 SP	1	1

Connector Summary		
Qty	Manuf	Product
14	H1	IUS2.56/9.5
6	H1	IUS2.56/9.5
9	H1	IUS2.56/9.5
4	H3	HUS1.81/10

DATE: 2021-07-07
1st FLOOR
STANDARD

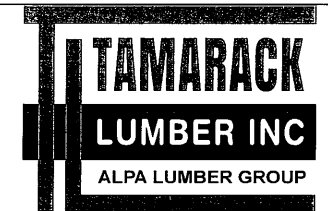

FROM PLAN DATED: 28 MAY 2021

BUILDER: ROYAL PINE HOMES

SITE: CENTREFIELD PH. 2

MODEL: 38-13 CHADWICK

ELEVATION: A, B, C

LOT:


CITY: RICHMOND HILL

SALESMAN: WILLIAM GARCIA
DESIGNER: EEO
REVISION:

NOTES:
REFER TO THE **NORDIC INSTALLATION**
GUIDE FOR PROPER STORAGE AND
INSTALLATION.
SQUASH BLOCKS OF 2x4, 2x6, 2x8 #2 S.P.F
REQ'D UNDER INTERIOR UNIFORM LOAD
BEARING WALLS. **MULTIPLE SQUASH**
BLOCKS REQ'D UNDER CONCENTRATED
LOADS. SEE FIGURE 1. **CANTILEVERED**
JOISTS INCLUDING **CANT' OVER BRICK** REQ.
I-JOIST BLOCKING ALONG BEARING AND
RIMBOARD CLOSURE AT ENDS. SEE
FIGURES 4 & 5 FOR REINFORCEMENT
REQUIREMENTS. FOR **HOLES** INCLUDING
DUCT CHASE AND **FIELD CUT OPENINGS**
SEE FIGURE 7, TABLES 1 & 2. **CERAMIC TILE**
APPLICATION AS PER O.B.C 9.30.6.


LOADING:
DESIGN LOADS: L/480.000
LIVE LOAD: 40.0 lb/ft²
DEAD LOAD: 15.0 lb/ft²
TILE LOAD: 20.0 lb/ft²

SUBFLOOR: 3/4" GLUED AND NAILED

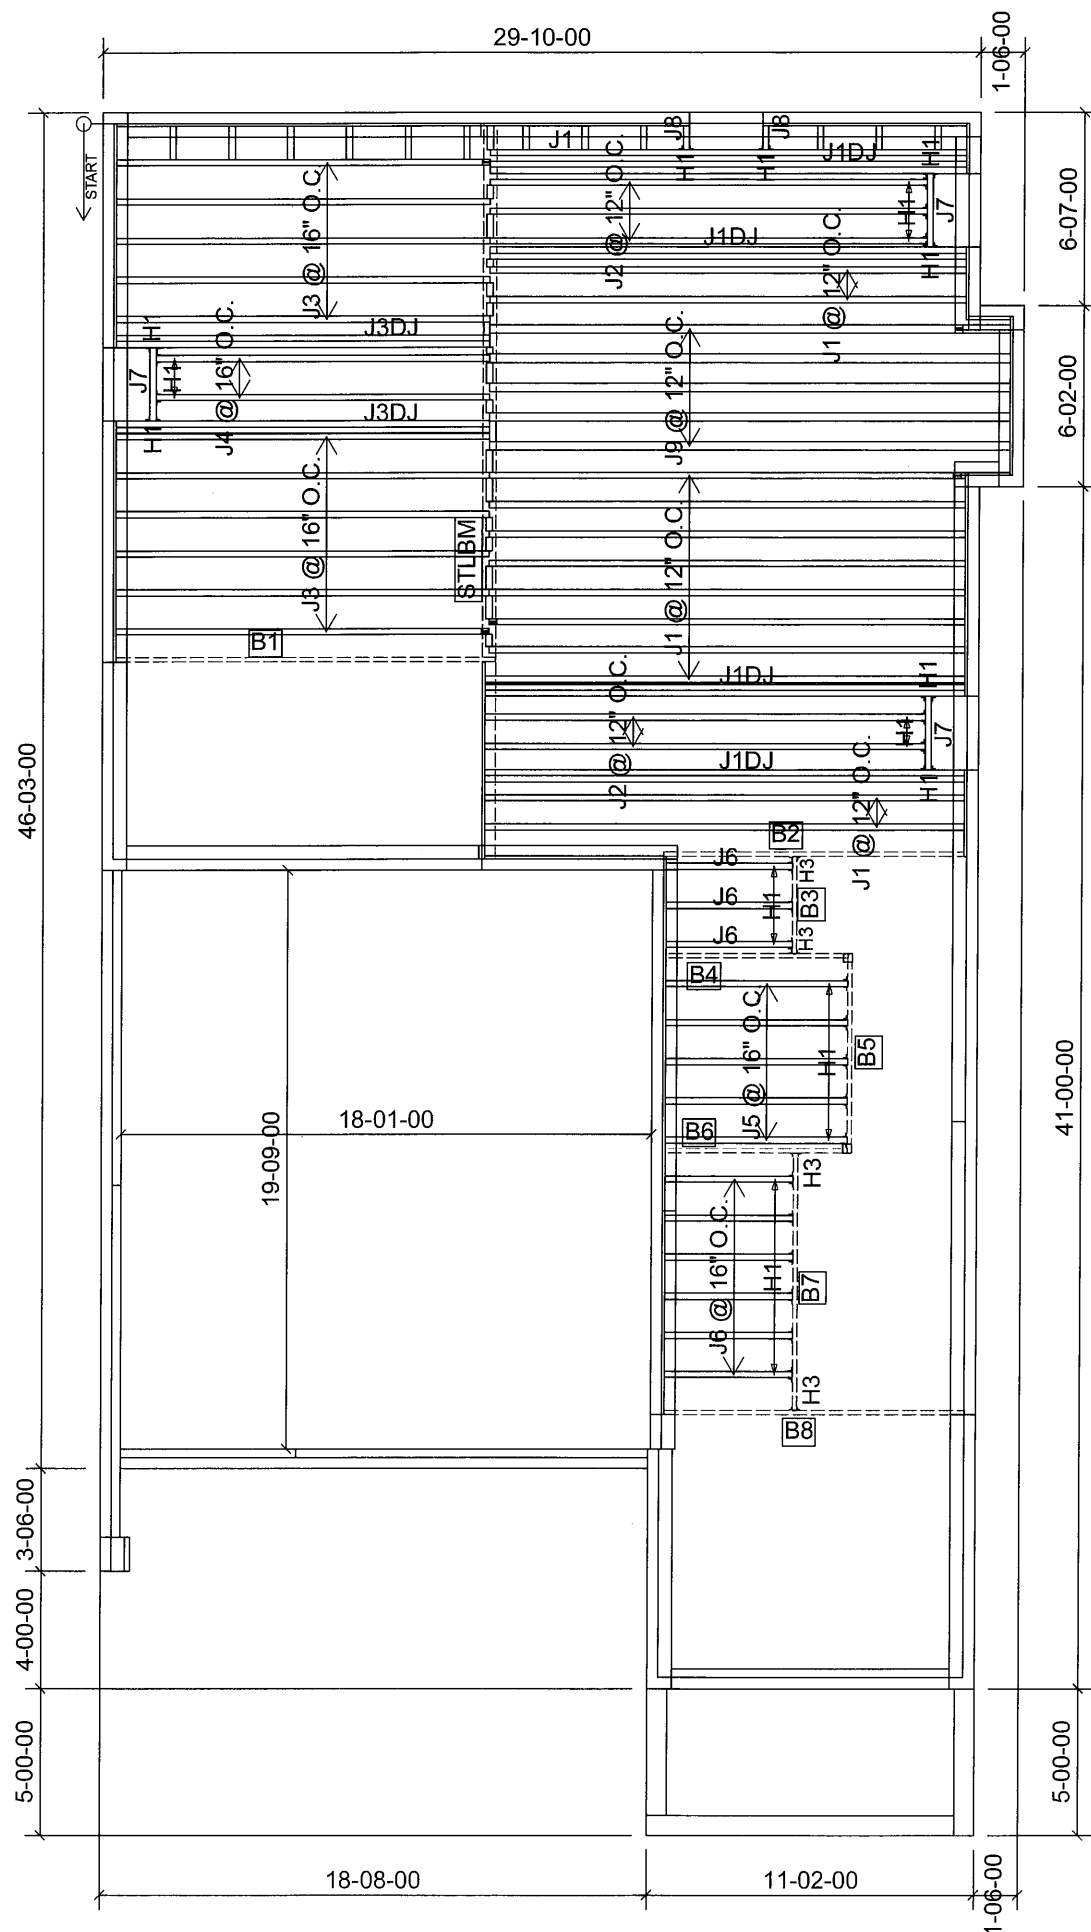

Products				
PlotID	Length	Product	Plies	Net Qty
J1	18-00-00	9 1/2" NI-40x	1	13
J1DJ	18-00-00	9 1/2" NI-40x	2	8
J2	16-00-00	9 1/2" NI-40x	1	5
J3	14-00-00	9 1/2" NI-40x	1	11
J3DJ	14-00-00	9 1/2" NI-40x	2	4
J4	12-00-00	9 1/2" NI-40x	1	2
J5	8-00-00	9 1/2" NI-40x	1	5
J6	6-00-00	9 1/2" NI-40x	1	9
J7	4-00-00	9 1/2" NI-40x	1	3
J8	2-00-00	9 1/2" NI-40x	1	2
J9	18-00-00	9 1/2" NI-80	1	5
B1	14-00-00	1-3/4" x 9-1/2" VERSA-LAM® 2.0 3100 SP	1	1
B2	12-00-00	1-3/4" x 9-1/2" VERSA-LAM® 2.0 3100 SP	1	1
B8	12-00-00	1-3/4" x 9-1/2" VERSA-LAM® 2.0 3100 SP	1	1
B7	10-00-00	1-3/4" x 9-1/2" VERSA-LAM® 2.0 3100 SP	1	1
B4	8-00-00	1-3/4" x 9-1/2" VERSA-LAM® 2.0 3100 SP	1	1
B5	8-00-00	1-3/4" x 9-1/2" VERSA-LAM® 2.0 3100 SP	1	1
B6	8-00-00	1-3/4" x 9-1/2" VERSA-LAM® 2.0 3100 SP	1	1
B3	4-00-00	1-3/4" x 9-1/2" VERSA-LAM® 2.0 3100 SP	1	1

Connector Summary		
Qty	Manuf	Product
14	H1	IUS2.56/9.5
6	H1	IUS2.56/9.5
9	H1	IUS2.56/9.5
4	H3	HUS1.81/10

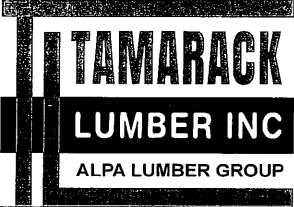

FROM PLAN DATED: 28 MAY 2021

BUILDER: ROYAL PINE HOMES

SITE: CENTREFIELD PH. 2

MODEL: 38-13

ELEVATION: A, B, C

LOT:

CITY: RICHMOND HILL

SALESMAN: WILLIAM GARCIA

DESIGNER: EEO

REVISION:

NOTES:
REFER TO THE **NORDIC INSTALLATION** GUIDE FOR PROPER STORAGE AND INSTALLATION.
SQUASH BLOCKS OF 2x4, 2x6, 2x8 #2 S.P.F REQ'D UNDER INTERIOR UNIFORM LOAD BEARING WALLS. **MULTIPLE SQUASH BLOCKS** REQ'D UNDER CONCENTRATED LOADS. SEE FIGURE 1. **CANTILEVERED JOISTS** INCLUDING **CANT' OVER BRICK** REQ. I-JOIST BLOCKING ALONG BEARING AND RIMBOARD CLOSURE AT ENDS. SEE FIGURES 4 & 5 FOR REINFORCEMENT REQUIREMENTS. FOR **HOLES** INCLUDING **DUCT CHASE** AND **FIELD CUT OPENINGS** SEE FIGURE 7, TABLES 1 & 2. **CERAMIC TILE** APPLICATION AS PER O.B.C 9.30.6.


LOADING:
DESIGN LOADS: L/480.000
LIVE LOAD: 40.0 lb/ft²
DEAD LOAD: 15.0 lb/ft²
TILE LOAD: 20.0 lb/ft²

DATE: 2021-07-07

1st FLOOR


OPT. SUNKEN

SUBFLOOR: 3/4" GLUED AND NAILED

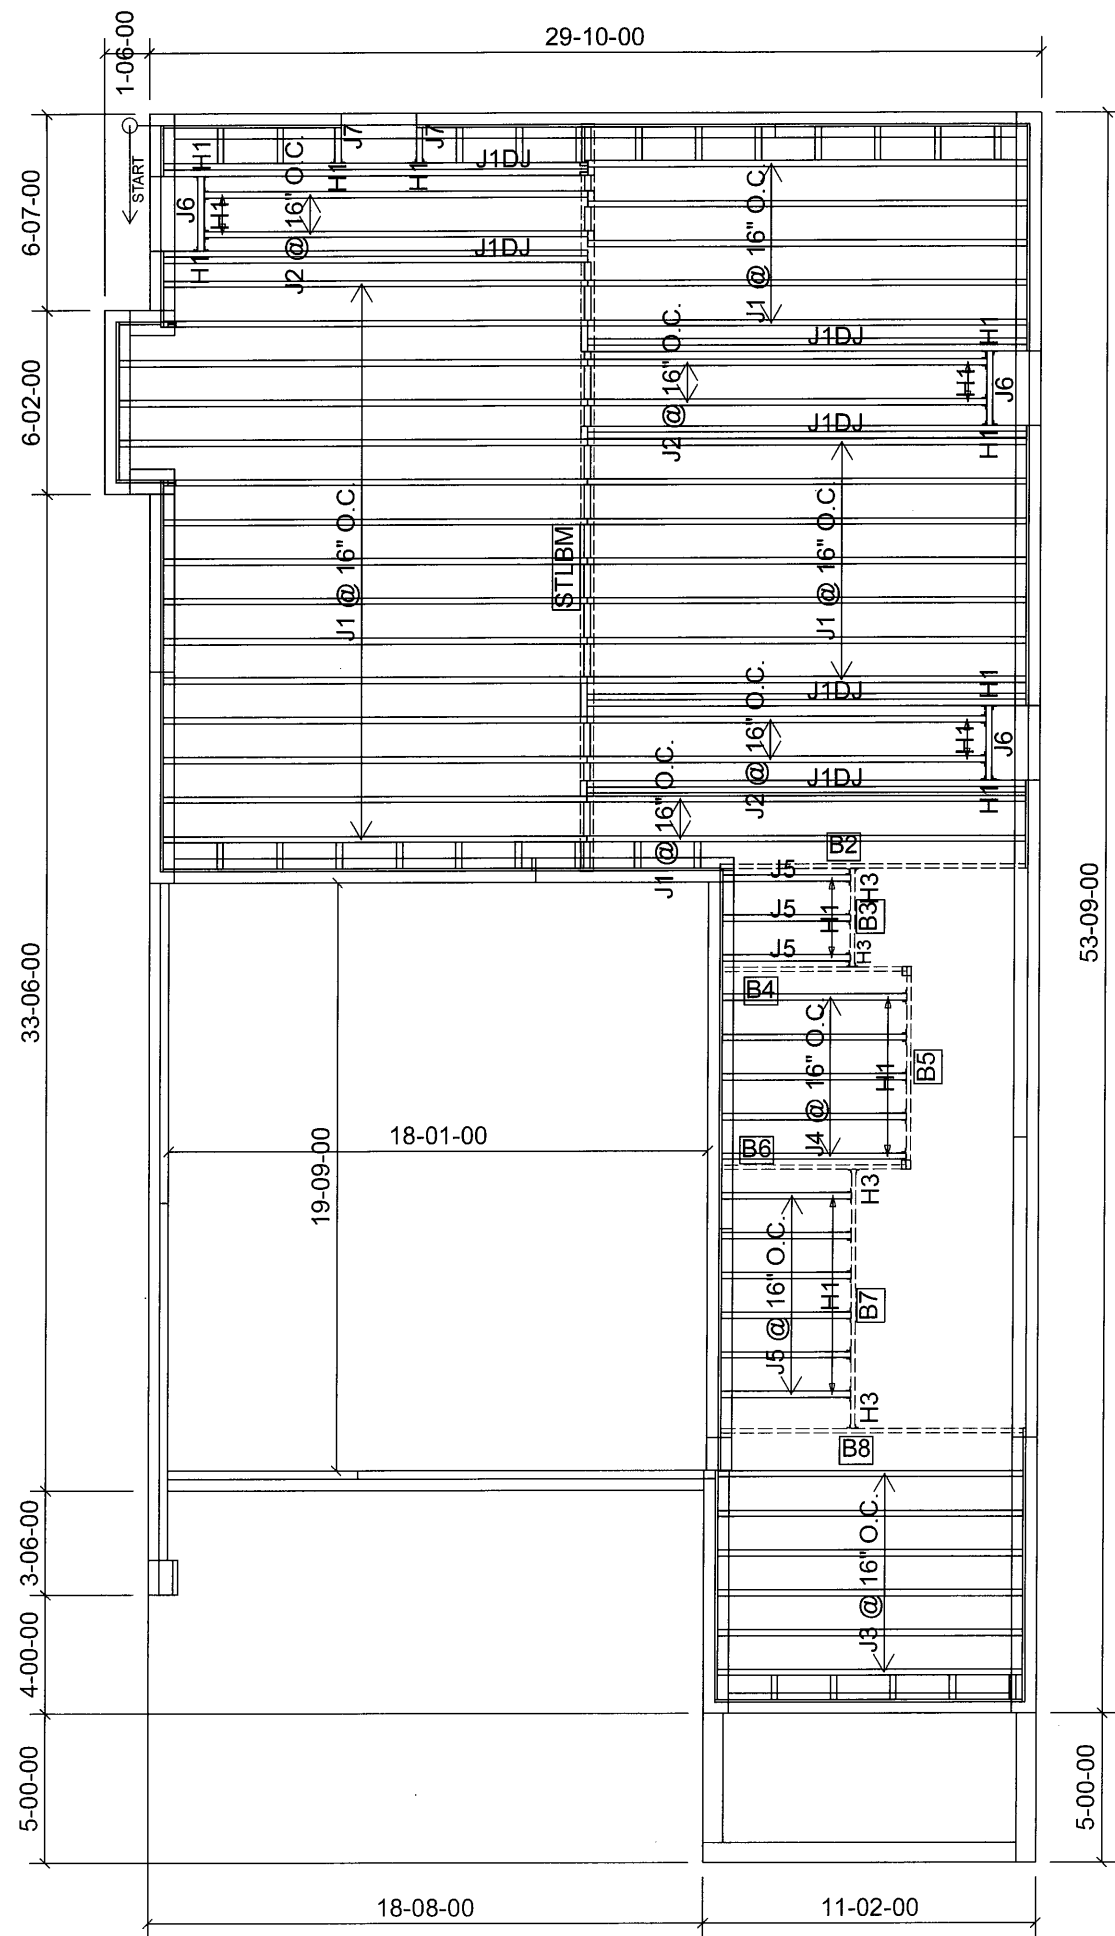

Products				
PlotID	Length	Product	Plies	Net Qty
J1	16-00-00	9 1/2" NI-40x	1	29
J1DJ	16-00-00	9 1/2" NI-40x	2	12
J2	14-00-00	9 1/2" NI-40x	1	6
J3	12-00-00	9 1/2" NI-40x	1	6
J4	8-00-00	9 1/2" NI-40x	1	5
J5	6-00-00	9 1/2" NI-40x	1	9
J6	4-00-00	9 1/2" NI-40x	1	3
J7	2-00-00	9 1/2" NI-40x	1	2
B2	12-00-00	1-3/4" x 9-1/2" VERSA-LAM® 2.0 3100 SP	1	1
B8	12-00-00	1-3/4" x 9-1/2" VERSA-LAM® 2.0 3100 SP	1	1
B7	10-00-00	1-3/4" x 9-1/2" VERSA-LAM® 2.0 3100 SP	1	1
B4	8-00-00	1-3/4" x 9-1/2" VERSA-LAM® 2.0 3100 SP	1	1
B5	8-00-00	1-3/4" x 9-1/2" VERSA-LAM® 2.0 3100 SP	1	1
B6	8-00-00	1-3/4" x 9-1/2" VERSA-LAM® 2.0 3100 SP	1	1
B3	4-00-00	1-3/4" x 9-1/2" VERSA-LAM® 2.0 3100 SP	1	1

Connector Summary		
Qty	Manuf	Product
14	H1	IUS2.56/9.5
8	H1	IUS2.56/9.5
6	H1	IUS2.56/9.5
4	H3	HUS1.81/10

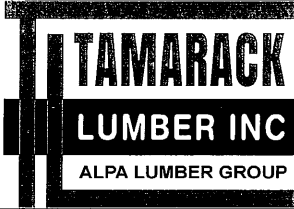

FROM PLAN DATED: 28 MAY 2021

BUILDER: ROYAL PINE HOMES

SITE: CENTREFIELD PH. 2

MODEL: 38-13

ELEVATION: A, B, C

LOT:

CITY: RICHMOND HILL

SALESMAN: WILLIAM GARCIA


DESIGNER: EEO

REVISION:

NOTES:
REFER TO THE **NORDIC INSTALLATION** GUIDE FOR PROPER STORAGE AND INSTALLATION.
SQUASH BLOCKS OF 2x4, 2x6, 2x8 #2 S.P.F REQ'D UNDER INTERIOR UNIFORM LOAD BEARING WALLS. **MULTIPLE SQUASH BLOCKS** REQ'D UNDER CONCENTRATED LOADS. SEE FIGURE 1. **CANTILEVERED JOISTS** INCLUDING **CANT' OVER BRICK** REQ. I-JOIST BLOCKING ALONG BEARING AND RIMBOARD CLOSURE AT ENDS. SEE FIGURES 4 & 5 FOR REINFORCEMENT REQUIREMENTS. FOR **HOLES** INCLUDING **DUCT CHASE** AND **FIELD CUT OPENINGS** SEE FIGURE 7, TABLES 1 & 2. **CERAMIC TILE** APPLICATION AS PER O.B.C 9.30.6.


LOADING:
DESIGN LOADS: L/480.000
LIVE LOAD: 40.0 lb/ft²
DEAD LOAD: 15.0 lb/ft²
TILE LOAD: 20.0 lb/ft²
SUBFLOOR: 3/4" GLUED AND NAILED

DATE: 2021-07-07
1st FLOOR
STD W/ OPT. GROUND FLOOR

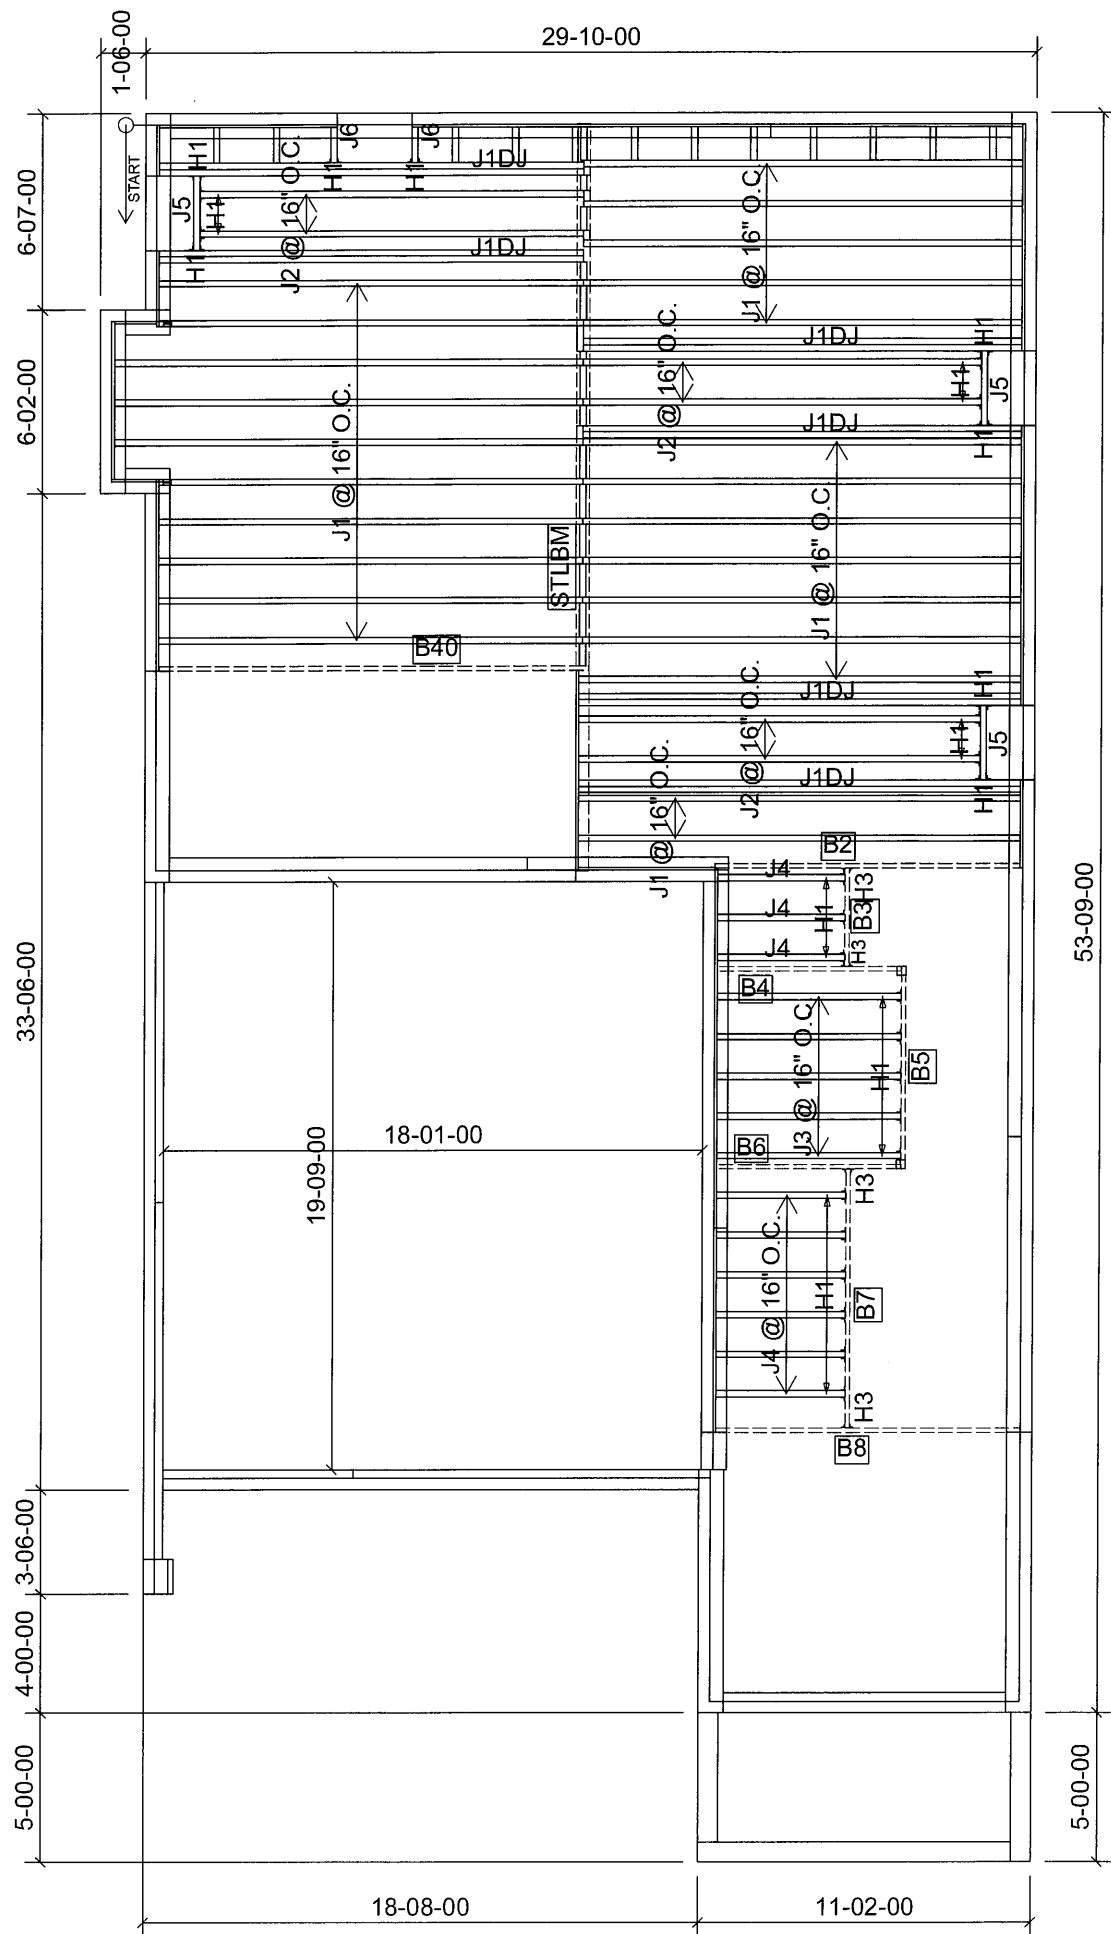

Products				
PlotID	Length	Product	Plies	Net Qty
J1	16-00-00	9 1/2" NI-40x	1	24
J1DJ	16-00-00	9 1/2" NI-40x	2	12
J2	14-00-00	9 1/2" NI-40x	1	6
J3	8-00-00	9 1/2" NI-40x	1	5
J4	6-00-00	9 1/2" NI-40x	1	9
J5	4-00-00	9 1/2" NI-40x	1	3
J6	2-00-00	9 1/2" NI-40x	1	2
B40	16-00-00	1-3/4" x 9-1/2" VERSA-LAM® 2.0 3100 SP	1	1
B2	12-00-00	1-3/4" x 9-1/2" VERSA-LAM® 2.0 3100 SP	1	1
B8	12-00-00	1-3/4" x 9-1/2" VERSA-LAM® 2.0 3100 SP	1	1
B7	10-00-00	1-3/4" x 9-1/2" VERSA-LAM® 2.0 3100 SP	1	1
B4	8-00-00	1-3/4" x 9-1/2" VERSA-LAM® 2.0 3100 SP	1	1
B5	8-00-00	1-3/4" x 9-1/2" VERSA-LAM® 2.0 3100 SP	1	1
B6	8-00-00	1-3/4" x 9-1/2" VERSA-LAM® 2.0 3100 SP	1	1
B3	4-00-00	1-3/4" x 9-1/2" VERSA-LAM® 2.0 3100 SP	1	1

Connector Summary		
Qty	Manuf	Product
14	H1	IUS2.56/9.5
8	H1	IUS2.56/9.5
6	H1	IUS2.56/9.5
4	H3	HUS1.81/10

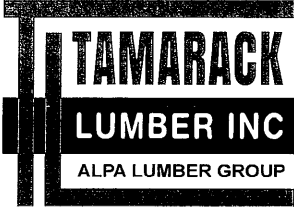

FROM PLAN DATED: 28 MAY 2021

BUILDER: ROYAL PINE HOMES

SITE: CENTREFIELD PH. 2

MODEL: 38-13

ELEVATION: A, B, C

LOT:

CITY: RICHMOND HILL

SALESMAN: WILLIAM GARCIA

DESIGNER: EEO

REVISION:


NOTES:
REFER TO THE **NORDIC INSTALLATION** GUIDE FOR PROPER STORAGE AND INSTALLATION.
SQUASH BLOCKS OF 2x4, 2x6, 2x8 #2 S.P.F REQ'D UNDER INTERIOR UNIFORM LOAD BEARING WALLS. **MULTIPLE SQUASH BLOCKS** REQ'D UNDER CONCENTRATED LOADS. SEE FIGURE 1. **CANTILEVERED JOISTS** INCLUDING **CANT' OVER BRICK** REQ. I-JOIST BLOCKING ALONG BEARING AND RIMBOARD CLOSURE AT ENDS. SEE FIGURES 4 & 5 FOR REINFORCEMENT REQUIREMENTS. FOR **HOLES** INCLUDING **DUCT CHASE** AND **FIELD CUT OPENINGS** SEE FIGURE 7, TABLES 1 & 2. **CERAMIC TILE** APPLICATION AS PER O.B.C 9.30.6.

LOADING:
DESIGN LOADS: L/480.000
LIVE LOAD: 40.0 lb/ft²
DEAD LOAD: 15.0 lb/ft²
TILE LOAD: 20.0 lb/ft²
SUBFLOOR: 3/4" GLUED AND NAILED

DATE: 2021-07-07


1st FLOOR

SUNKEN W/ OPT.
GROUND FLOOR

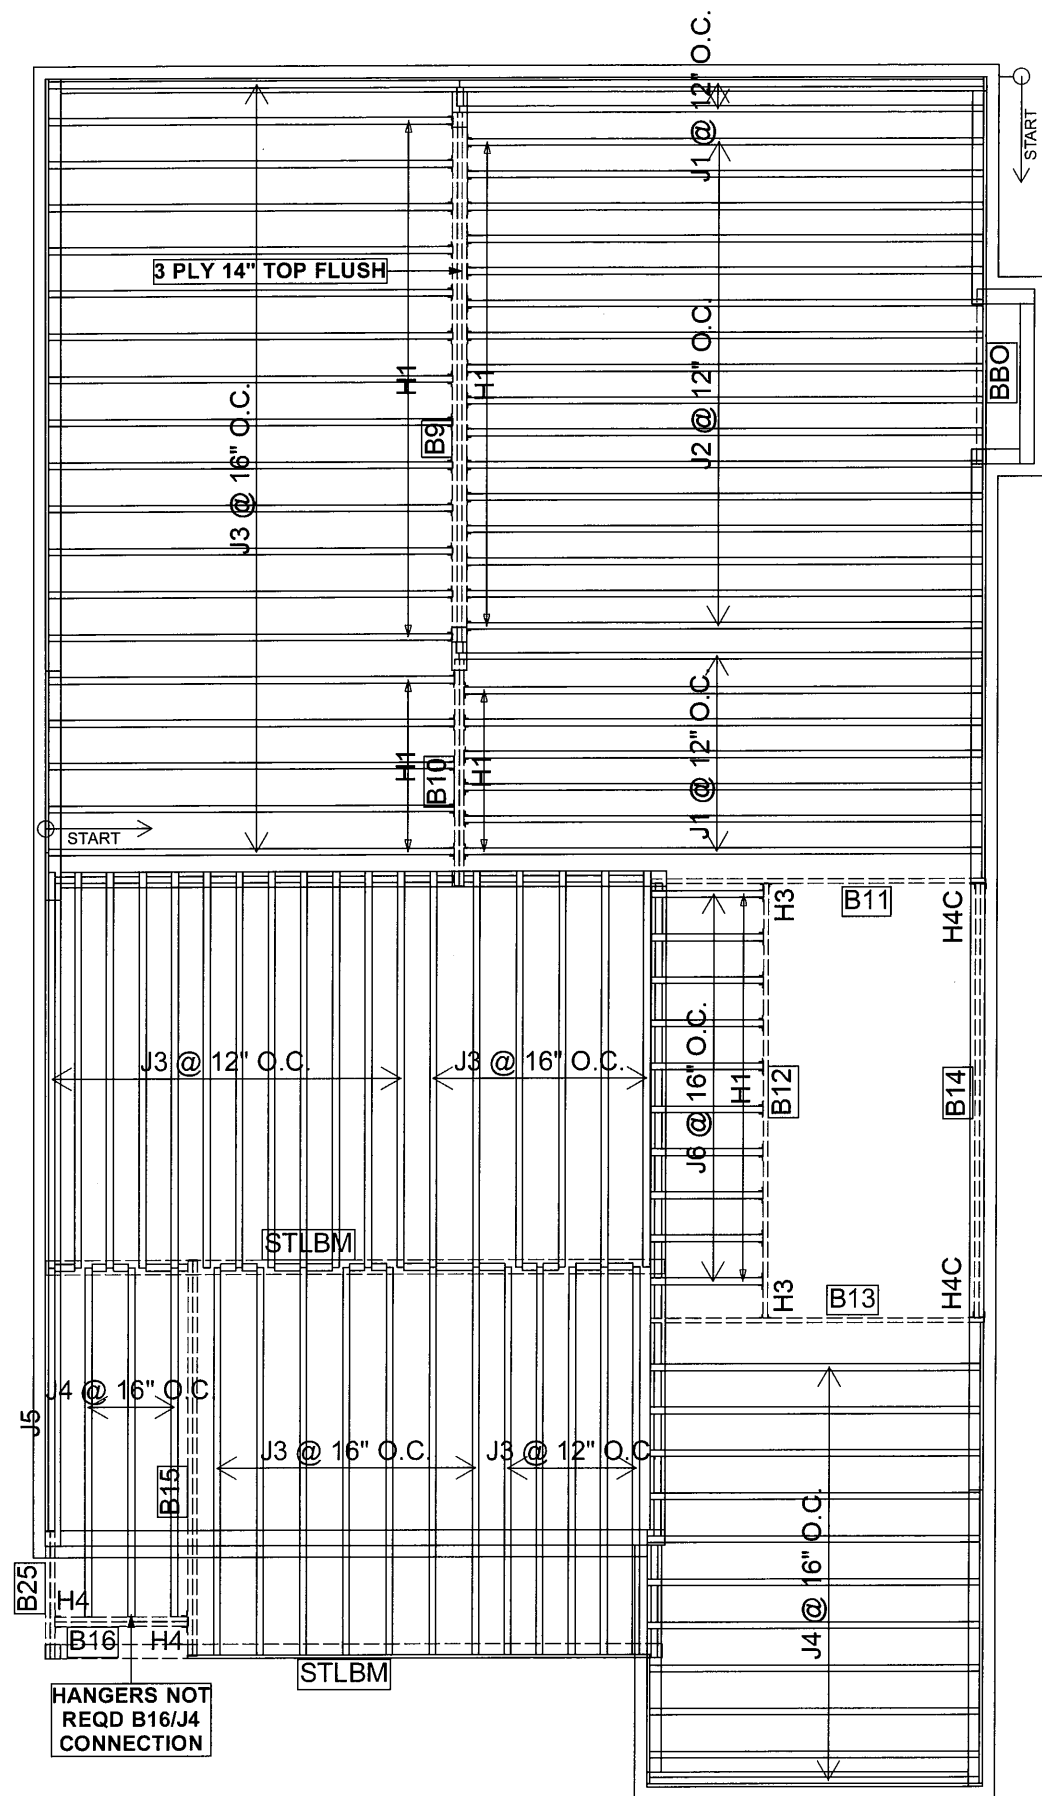

Products				
PlotID	Length	Product	Plies	Net Qty
J1	18-00-00	9 1/2" NI-40x	1	9
J2	16-00-00	9 1/2" NI-40x	1	16
J3	14-00-00	9 1/2" NI-40x	1	49
J4	12-00-00	9 1/2" NI-40x	1	14
J5	10-00-00	9 1/2" NI-40x	1	1
J6	4-00-00	9 1/2" NI-40x	1	10
B12	14-00-00	1-3/4" x 9-1/2" VERSA-LAM® 2.0 3100 SP	1	1
B14	14-00-00	1-3/4" x 9-1/2" VERSA-LAM® 2.0 3100 SP	2	2
B15	14-00-00	1-3/4" x 9-1/2" VERSA-LAM® 2.0 3100 SP	2	2
B11	12-00-00	1-3/4" x 9-1/2" VERSA-LAM® 2.0 3100 SP	1	1
B13	12-00-00	1-3/4" x 9-1/2" VERSA-LAM® 2.0 3100 SP	1	1
B10	8-00-00	1-3/4" x 9-1/2" VERSA-LAM® 2.0 3100 SP	2	2
B16	6-00-00	1-3/4" x 9-1/2" VERSA-LAM® 2.0 3100 SP	2	2
B25	4-00-00	1-3/4" x 9-1/2" VERSA-LAM® 2.0 3100 SP	2	2
B9	18-00-00	1-3/4" x 14" VERSA-LAM® 2.0 3100 SP	3	3

Connector Summary		
Qty	Manuf	Product
10	H1	IUS2.56/9.5
11	H1	IUS2.56/9.5
29	H1	IUS2.56/9.5
2	H3	HUS1.81/10
2	H4C	HUC410
2	H4	HGUS410

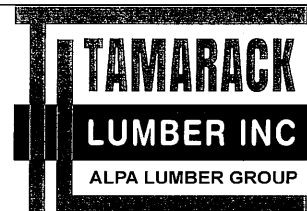

FROM PLAN DATED: 28 MAY 2021

BUILDER: ROYAL PINE HOMES

SITE: CENTREFIELD PH. 2

MODEL: 38-13

ELEVATION: A

LOT:

CITY: RICHMOND HILL

SALESMAN: WILLIAM GARCIA

DESIGNER: EEO

REVISION:

NOTES:

REFER TO THE **NORDIC INSTALLATION** GUIDE FOR PROPER STORAGE AND INSTALLATION.

SQUASH BLOCKS OF 2x4, 2x6, 2x8 #2 S.P.F REQ'D UNDER INTERIOR UNIFORM LOAD BEARING WALLS. **MULTIPLE SQUASH BLOCKS** REQ'D UNDER CONCENTRATED LOADS. SEE FIGURE 1. **CANTILEVERED JOISTS** INCLUDING **CANT' OVER BRICK** REQ. I-JOIST BLOCKING ALONG BEARING AND RIMBOARD CLOSURE AT ENDS. SEE FIGURES 4 & 5 FOR REINFORCEMENT REQUIREMENTS. FOR **HOLES** INCLUDING **DUCT CHASE** AND **FIELD CUT OPENINGS** SEE FIGURE 7, TABLES 1 & 2. **CERAMIC TILE** APPLICATION AS PER O.B.C 9.30.6.

LOADING:

DESIGN LOADS: L/480.000

LIVE LOAD: 40.0 lb/ft²


DEAD LOAD: 15.0 lb/ft²

TILE LOAD: 20.0 lb/ft²

DATE: 2021-07-16


2ND FLOOR

SUBFLOOR: 5/8" GLUED AND NAILED

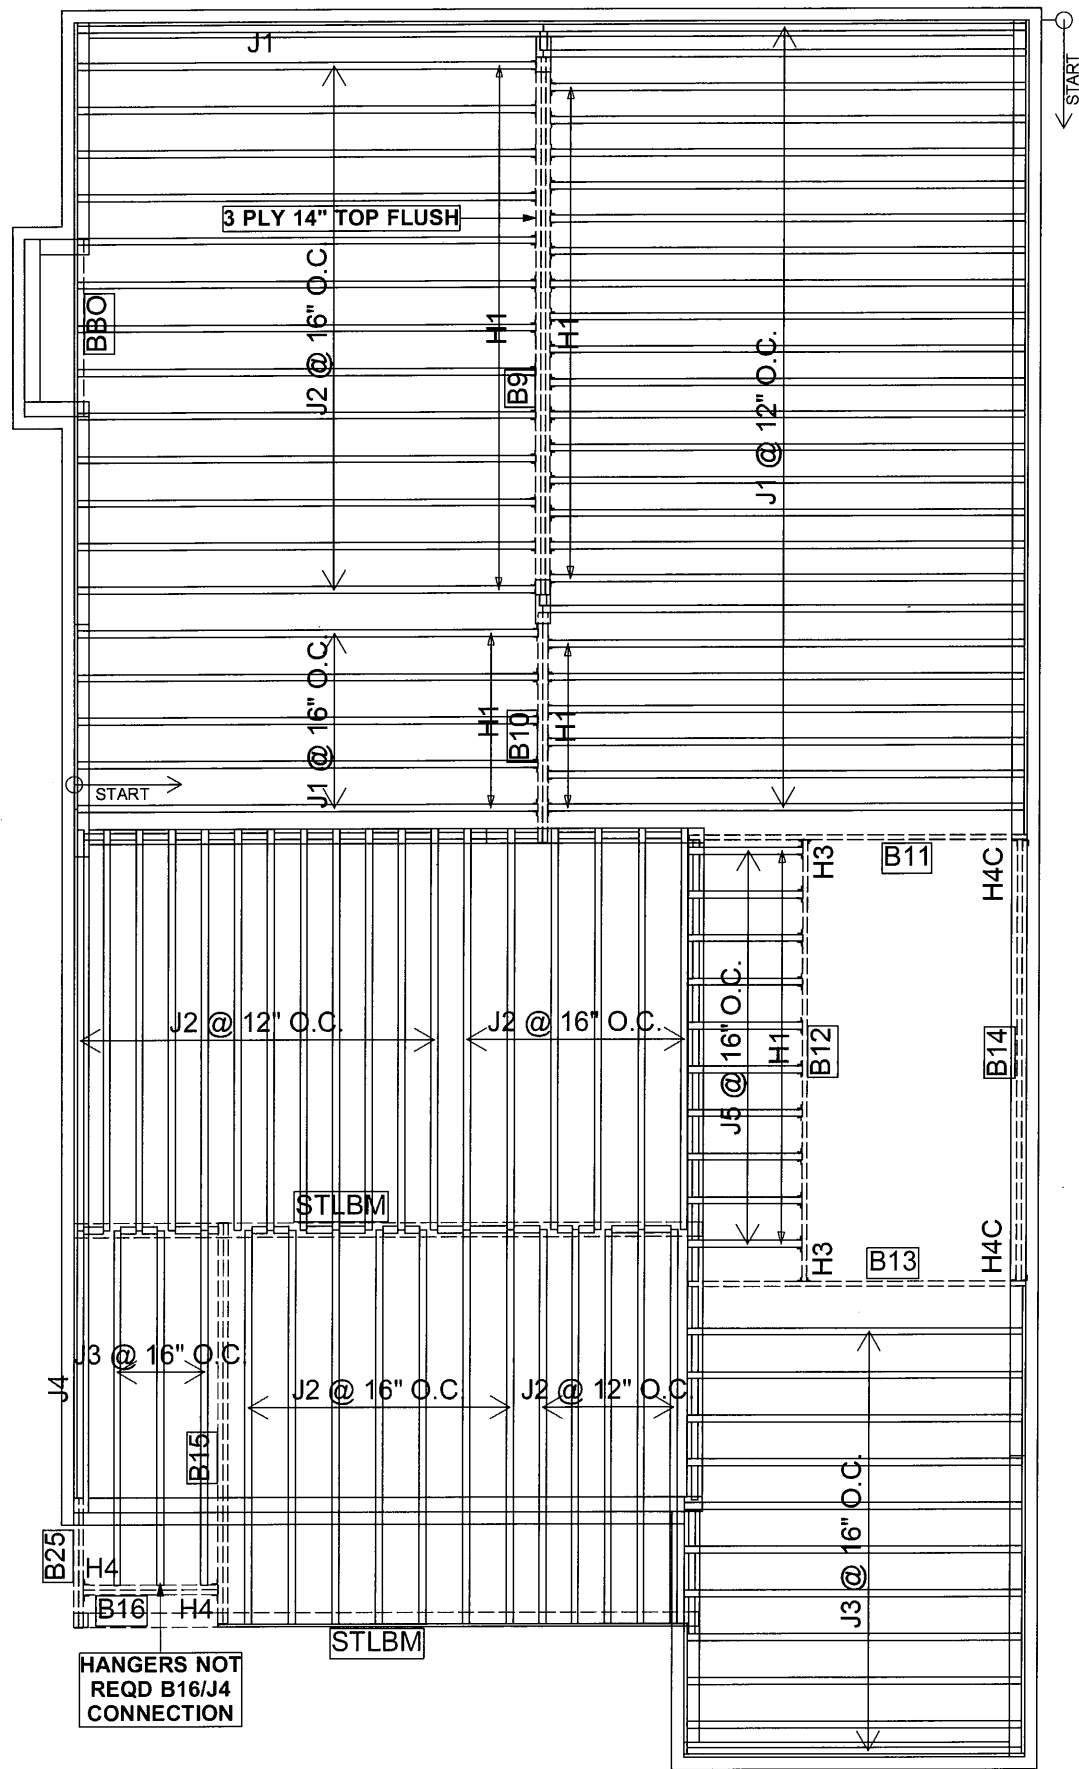

Products				
PlotID	Length	Product	Plies	Net Qty
J1	16-00-00	9 1/2" NI-40x	1	31
J2	14-00-00	9 1/2" NI-40x	1	43
J3	12-00-00	9 1/2" NI-40x	1	14
J4	10-00-00	9 1/2" NI-40x	1	1
J5	4-00-00	9 1/2" NI-40x	1	10
B12	14-00-00	1-3/4" x 9-1/2" VERSA-LAM® 2.0 3100 SP	1	1
B14	14-00-00	1-3/4" x 9-1/2" VERSA-LAM® 2.0 3100 SP	2	2
B15	14-00-00	1-3/4" x 9-1/2" VERSA-LAM® 2.0 3100 SP	2	2
B11	12-00-00	1-3/4" x 9-1/2" VERSA-LAM® 2.0 3100 SP	1	1
B13	12-00-00	1-3/4" x 9-1/2" VERSA-LAM® 2.0 3100 SP	1	1
B10	8-00-00	1-3/4" x 9-1/2" VERSA-LAM® 2.0 3100 SP	2	2
B16	6-00-00	1-3/4" x 9-1/2" VERSA-LAM® 2.0 3100 SP	2	2
B25	4-00-00	1-3/4" x 9-1/2" VERSA-LAM® 2.0 3100 SP	2	2
B9	18-00-00	1-3/4" x 14" VERSA-LAM® 2.0 3100 SP	3	3

Connector Summary		
Qty	Manuf	Product
10	H1	IUS2.56/9.5
11	H1	IUS2.56/9.5
29	H1	IUS2.56/9.5
2	H3	HUS1.81/10
2	H4C	HUC410
2	H4	HGUS410

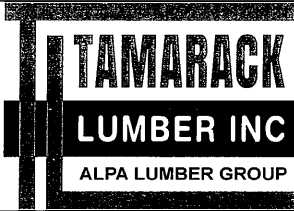

FROM PLAN DATED: 28 MAY 2021

BUILDER: ROYAL PINE HOMES

SITE: CENTREFIELD PH. 2

MODEL: 38-13

ELEVATION: A

LOT:

CITY: RICHMOND HILL

SALESMAN: WILLIAM GARCIA

DESIGNER: EEO

REVISION:

NOTES:
REFER TO THE **NORDIC INSTALLATION** GUIDE FOR PROPER STORAGE AND INSTALLATION.
SQUASH BLOCKS OF 2x4, 2x6, 2x8 #2 S.P.F REQ'D UNDER INTERIOR UNIFORM LOAD BEARING WALLS. **MULTIPLE SQUASH BLOCKS** REQ'D UNDER CONCENTRATED LOADS. SEE FIGURE 1. **CANTILEVERED JOISTS** INCLUDING **CANT' OVER BRICK** REQ. I-JOIST BLOCKING ALONG BEARING AND RIMBOARD CLOSURE AT ENDS. SEE FIGURES 4 & 5 FOR REINFORCEMENT REQUIREMENTS. FOR **HOLES** INCLUDING **DUCT CHASE** AND **FIELD CUT OPENINGS** SEE FIGURE 7, TABLES 1 & 2. **CERAMIC TILE** APPLICATION AS PER O.B.C 9.30.6.


LOADING:
DESIGN LOADS: L/480.000
LIVE LOAD: 40.0 lb/ft²
DEAD LOAD: 15.0 lb/ft²
TILE LOAD: 20.0 lb/ft²

SUBFLOOR: 5/8" GLUED AND NAILED

DATE: 2021-07-16

2ND FLOOR

STD W/ OPT.
GROUND FLOOR

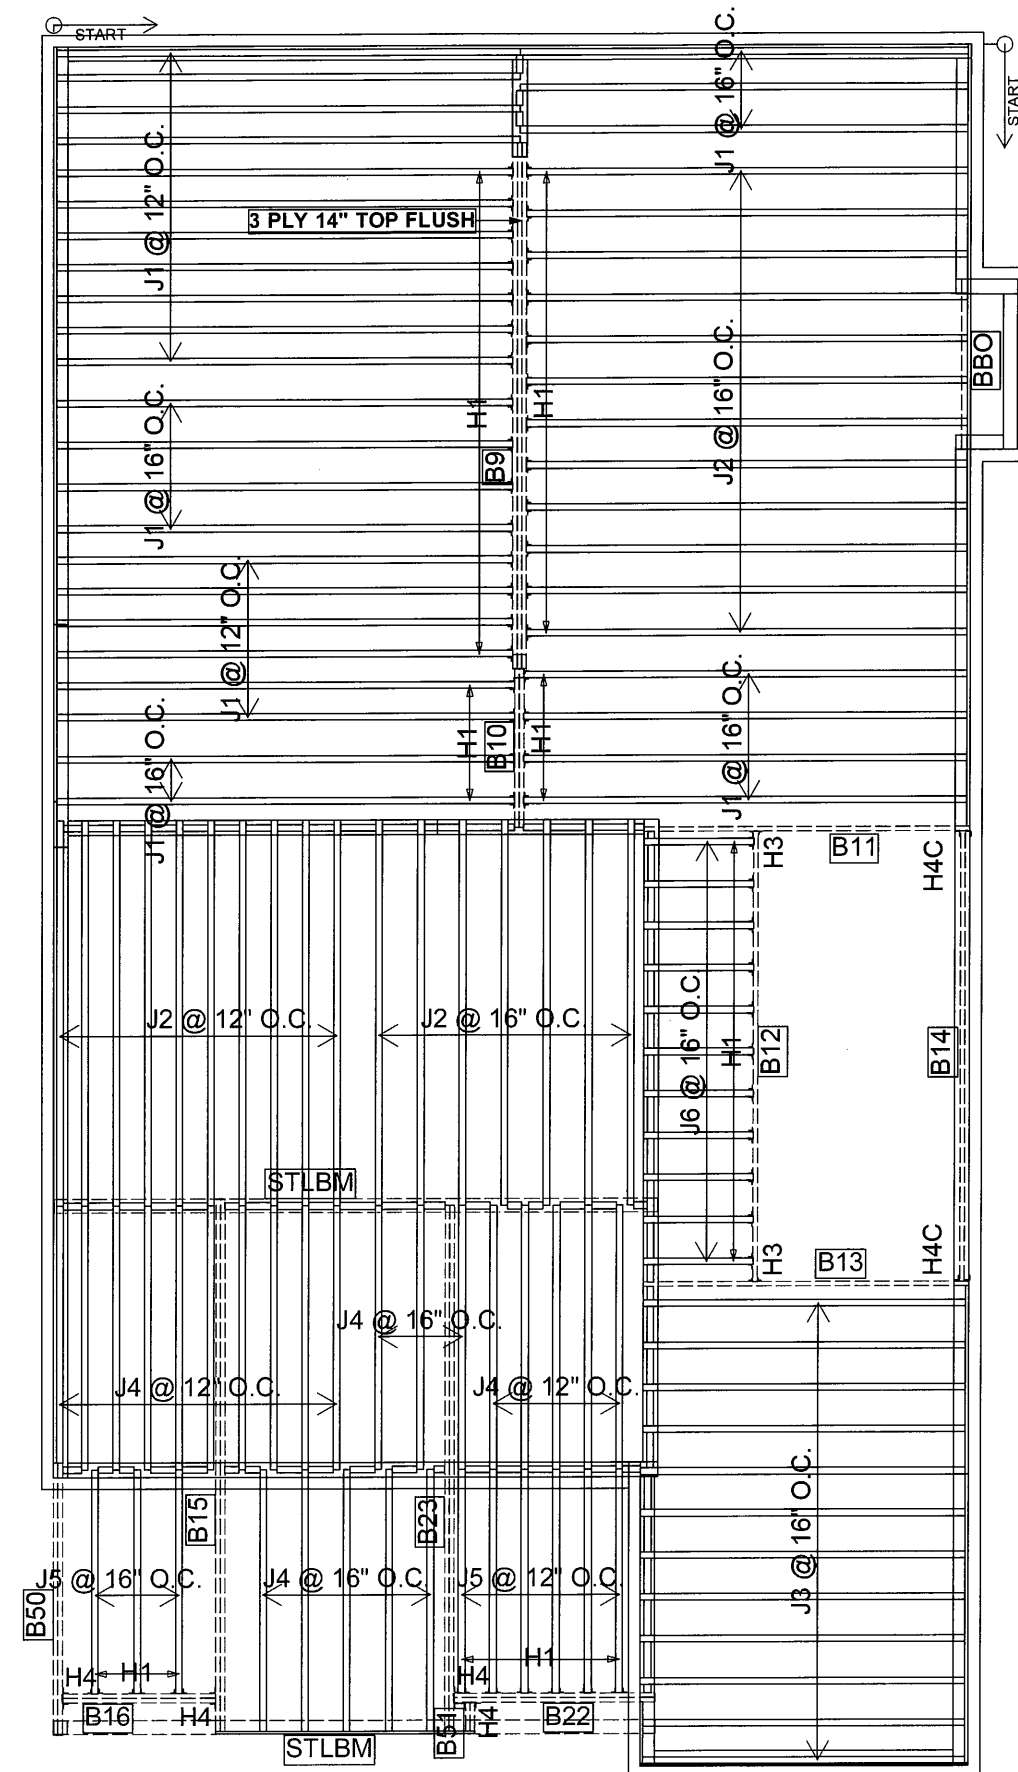


Products				
PlotID	Length	Product	Plies	Net Qty
J1	16-00-00	9 1/2" NI-40x	1	30
J2	14-00-00	9 1/2" NI-40x	1	29
J3	12-00-00	9 1/2" NI-40x	1	12
J4	10-00-00	9 1/2" NI-40x	1	23
J5	8-00-00	9 1/2" NI-40x	1	9
J6	4-00-00	9 1/2" NI-40x	1	11
B15	18-00-00	1-3/4" x 9-1/2" VERSA-LAM® 2.0 3100 SP	2	2
B23	18-00-00	1-3/4" x 9-1/2" VERSA-LAM® 2.0 3100 SP	2	2
B12	16-00-00	1-3/4" x 9-1/2" VERSA-LAM® 2.0 3100 SP	1	1
B14	16-00-00	1-3/4" x 9-1/2" VERSA-LAM® 2.0 3100 SP	2	2
B11	12-00-00	1-3/4" x 9-1/2" VERSA-LAM® 2.0 3100 SP	1	1
B13	12-00-00	1-3/4" x 9-1/2" VERSA-LAM® 2.0 3100 SP	1	1
B50	10-00-00	1-3/4" x 9-1/2" VERSA-LAM® 2.0 3100 SP	2	2
B22	8-00-00	1-3/4" x 9-1/2" VERSA-LAM® 2.0 3100 SP	2	2
B10	6-00-00	1-3/4" x 9-1/2" VERSA-LAM® 2.0 3100 SP	2	2
B16	6-00-00	1-3/4" x 9-1/2" VERSA-LAM® 2.0 3100 SP	2	2
B51	2-00-00	1-3/4" x 9-1/2" VERSA-LAM® 2.0 3100 SP	2	2
B9	18-00-00	1-3/4" x 14" VERSA-LAM® 2.0 3100 SP	3	3

Connector Summary		
Qty	Manuf	Product
11	H1	IUS2.56/9.5
17	H1	IUS2.56/9.5
27	H1	IUS2.56/9.5
2	H3	HUS1.81/10
2	H4C	HUC410
4	H4	HGUS410

DATE: 2021-07-16

2ND FLOOR

OPT. SECOND
FLOOR

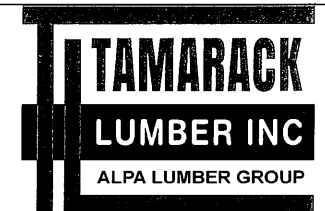

FROM PLAN DATED: 28 MAY 2021

BUILDER: ROYAL PINE HOMES

SITE: CENTREFIELD PH. 2

MODEL: 38-14

ELEVATION: A

LOT:

CITY: RICHMOND HILL

SALESMAN: WILLIAM GARCIA

DESIGNER: EEO

REVISION:

NOTES:

REFER TO THE **NORDIC INSTALLATION** GUIDE FOR PROPER STORAGE AND INSTALLATION.

SQUASH BLOCKS OF 2x4, 2x6, 2x8 #2 S.P.F REQ'D UNDER INTERIOR UNIFORM LOAD BEARING WALLS. **MULTIPLE SQUASH BLOCKS** REQ'D UNDER CONCENTRATED LOADS. SEE FIGURE 1. **CANTILEVERED JOISTS** INCLUDING **CANT' OVER BRICK** REQ. I-JOIST BLOCKING ALONG BEARING AND RIMBOARD CLOSURE AT ENDS. SEE FIGURES 4 & 5 FOR REINFORCEMENT REQUIREMENTS. FOR **HOLES** INCLUDING **DUCT CHASE** AND **FIELD CUT OPENINGS** SEE FIGURE 7, TABLES 1 & 2. **CERAMIC TILE** APPLICATION AS PER O.B.C 9.30.6.

LOADING:


DESIGN LOADS: L/480.000

LIVE LOAD: 40.0 lb/ft²

DEAD LOAD: 15.0 lb/ft²

TILE LOAD: 20.0 lb/ft²

SUBFLOOR: 5/8" GLUED AND NAILED

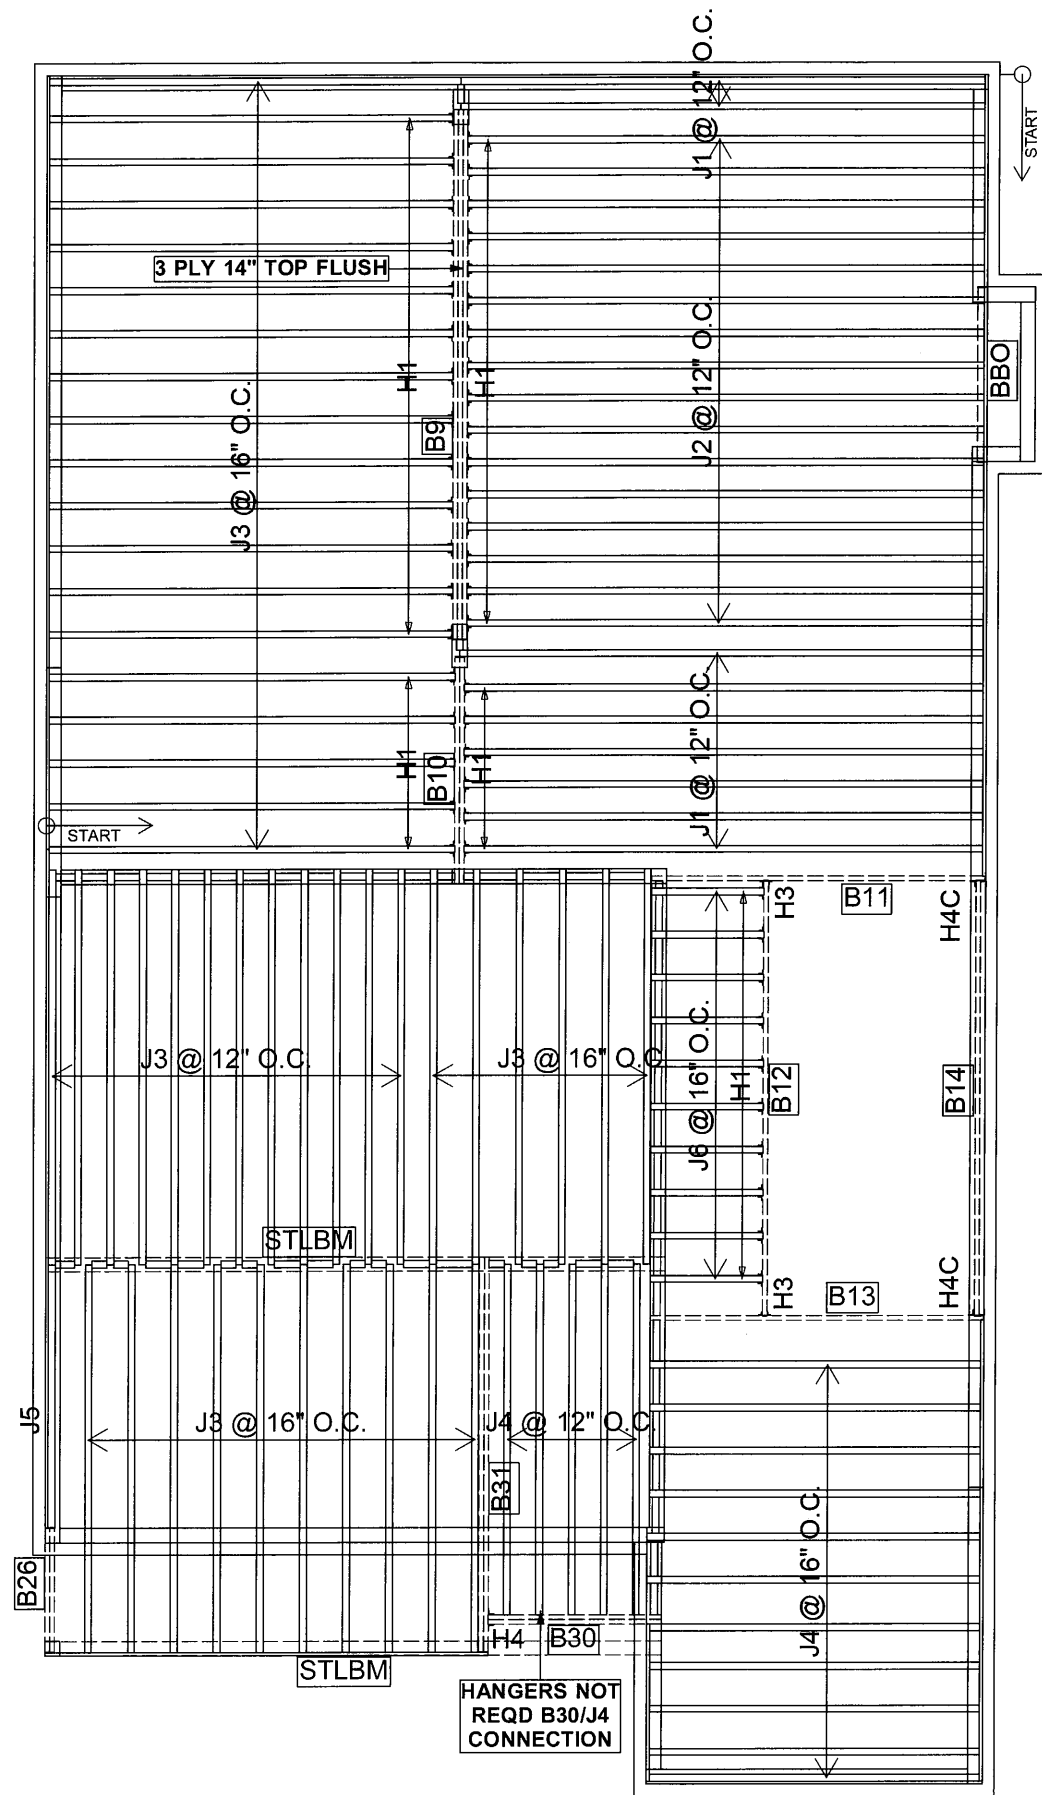

Products				
PlotID	Length	Product	Plies	Net Qty
J1	18-00-00	9 1/2" NI-40x	1	9
J2	16-00-00	9 1/2" NI-40x	1	16
J3	14-00-00	9 1/2" NI-40x	1	47
J4	12-00-00	9 1/2" NI-40x	1	16
J5	10-00-00	9 1/2" NI-40x	1	1
J6	4-00-00	9 1/2" NI-40x	1	10
B12	14-00-00	1-3/4" x 9-1/2" VERSA-LAM® 2.0 3100 SP	1	1
B14	14-00-00	1-3/4" x 9-1/2" VERSA-LAM® 2.0 3100 SP	2	2
B31	14-00-00	1-3/4" x 9-1/2" VERSA-LAM® 2.0 3100 SP	2	2
B11	12-00-00	1-3/4" x 9-1/2" VERSA-LAM® 2.0 3100 SP	1	1
B13	12-00-00	1-3/4" x 9-1/2" VERSA-LAM® 2.0 3100 SP	1	1
B10	8-00-00	1-3/4" x 9-1/2" VERSA-LAM® 2.0 3100 SP	2	2
B30	6-00-00	1-3/4" x 9-1/2" VERSA-LAM® 2.0 3100 SP	2	2
B26	4-00-00	1-3/4" x 9-1/2" VERSA-LAM® 2.0 3100 SP	2	2
B9	18-00-00	1-3/4" x 14" VERSA-LAM® 2.0 3100 SP	3	3


Connector Summary		
Qty	Manuf	Product
10	H1	IUS2.56/9.5
11	H1	IUS2.56/9.5
29	H1	IUS2.56/9.5
2	H3	HUS1.81/10
2	H4C	HUC410
1	H4	HGUS410

DATE: 2021-07-16

2ND FLOOR

LOADING:
DESIGN LOADS: L/480.000
LIVE LOAD: 40.0 lb/ft²
DEAD LOAD: 15.0 lb/ft²
TILE LOAD: 20.0 lb/ft²

SUBFLOOR: 5/8" GLUED AND NAILED

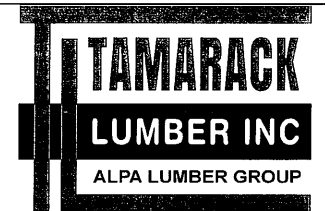

FROM PLAN DATED: 28 MAY 2021

BUILDER: ROYAL PINE HOMES

SITE: CENTREFIELD PH. 2

MODEL: 38-13

ELEVATION: B

LOT:

CITY: RICHMOND HILL

SALESMAN: WILLIAM GARCIA


DESIGNER: EEO

REVISION:

NOTES:


REFER TO THE **NORDIC INSTALLATION** GUIDE FOR PROPER STORAGE AND INSTALLATION.

SQUASH BLOCKS OF 2x4, 2x6, 2x8 #2 S.P.F REQ'D UNDER INTERIOR UNIFORM LOAD BEARING WALLS. **MULTIPLE SQUASH BLOCKS** REQ'D UNDER CONCENTRATED LOADS. SEE FIGURE 1. **CANTILEVERED JOISTS** INCLUDING **CANT' OVER BRICK** REQ. I-JOIST BLOCKING ALONG BEARING AND RIMBOARD CLOSURE AT ENDS. SEE FIGURES 4 & 5 FOR REINFORCEMENT REQUIREMENTS. FOR **HOLES** INCLUDING **DUCT CHASE** AND **FIELD CUT OPENINGS** SEE FIGURE 7, TABLES 1 & 2. **CERAMIC TILE** APPLICATION AS PER O.B.C 9.30.6.

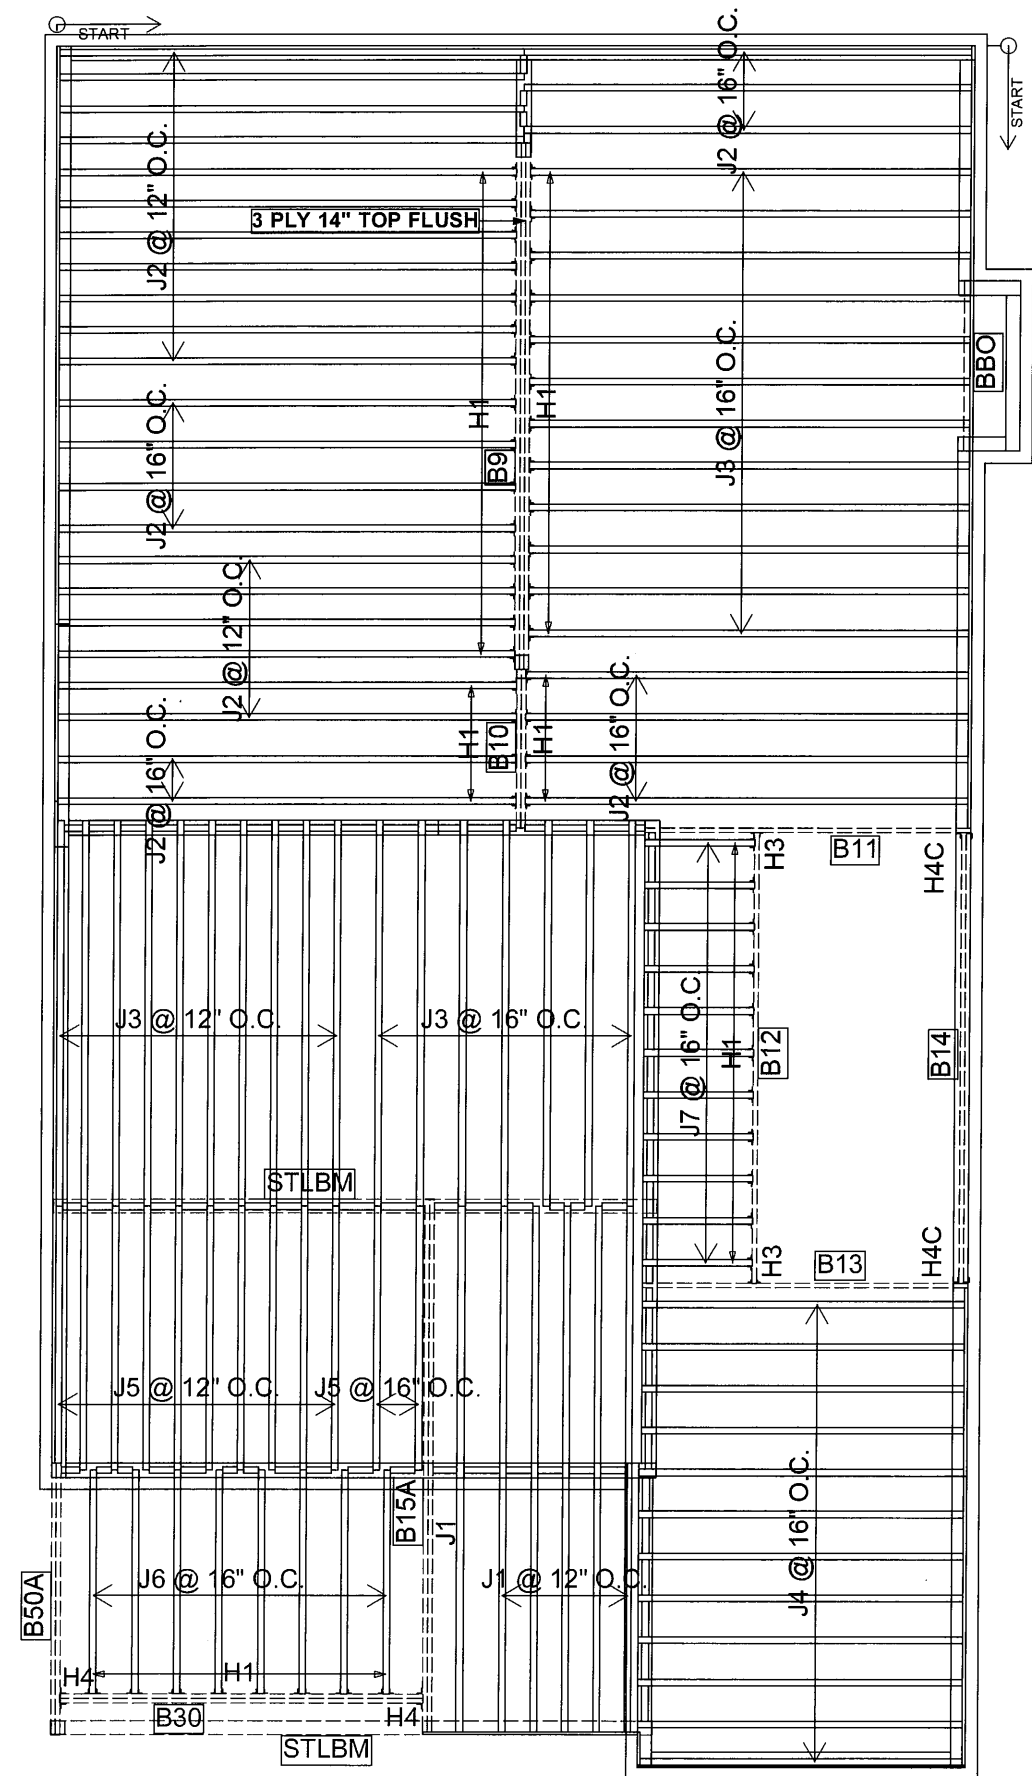

Products				
PlotID	Length	Product	Plies	Net Qty
J1	18-00-00	9 1/2" NI-40x	1	6
J2	16-00-00	9 1/2" NI-40x	1	30
J3	14-00-00	9 1/2" NI-40x	1	29
J4	12-00-00	9 1/2" NI-40x	1	12
J5	10-00-00	9 1/2" NI-40x	1	12
J6	8-00-00	9 1/2" NI-40x	1	8
J7	4-00-00	9 1/2" NI-40x	1	11
B15A	18-00-00	1-3/4" x 9-1/2" VERSA-LAM® 2.0 3100 SP	2	2
B12	16-00-00	1-3/4" x 9-1/2" VERSA-LAM® 2.0 3100 SP	1	1
B14	16-00-00	1-3/4" x 9-1/2" VERSA-LAM® 2.0 3100 SP	2	2
B11	12-00-00	1-3/4" x 9-1/2" VERSA-LAM® 2.0 3100 SP	1	1
B13	12-00-00	1-3/4" x 9-1/2" VERSA-LAM® 2.0 3100 SP	1	1
B30	12-00-00	1-3/4" x 9-1/2" VERSA-LAM® 2.0 3100 SP	2	2
B50A	10-00-00	1-3/4" x 9-1/2" VERSA-LAM® 2.0 3100 SP	2	2
B10	6-00-00	1-3/4" x 9-1/2" VERSA-LAM® 2.0 3100 SP	2	2
B9	18-00-00	1-3/4" x 14" VERSA-LAM® 2.0 3100 SP	3	3

Connector Summary		
Qty	Manuf	Product
11	H1	IUS2.56/9.5
16	H1	IUS2.56/9.5
27	H1	IUS2.56/9.5
2	H3	HUS1.81/10
2	H4C	HUC410
2	H4	HGUS410

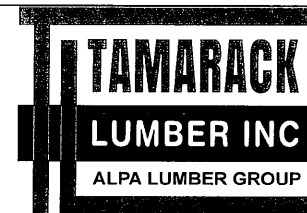

FROM PLAN DATED: 28 MAY 2021

BUILDER: ROYAL PINE HOMES

SITE: CENTREFIELD PH. 2

MODEL: 38-14

ELEVATION: B

LOT:

CITY: RICHMOND HILL

SALESMAN: WILLIAM GARCIA

DESIGNER: EEO

REVISION:

NOTES:

REFER TO THE **NORDIC INSTALLATION** GUIDE FOR PROPER STORAGE AND INSTALLATION.

SQUASH BLOCKS OF 2x4, 2x6, 2x8 #2 S.P.F REQ'D UNDER INTERIOR UNIFORM LOAD BEARING WALLS. **MULTIPLE SQUASH**

BLOCKS REQ'D UNDER CONCENTRATED LOADS. SEE FIGURE 1. **CANTILEVERED**

JOISTS INCLUDING **CANT' OVER BRICK** REQ. I-JOIST BLOCKING ALONG BEARING AND

RIMBOARD CLOSURE AT ENDS. SEE FIGURES 4 & 5 FOR REINFORCEMENT REQUIREMENTS. FOR **HOLES** INCLUDING

DUCT CHASE AND **FIELD CUT OPENINGS** SEE FIGURE 7, TABLES 1 & 2. **CERAMIC TILE**

APPLICATION AS PER O.B.C 9.30.6.

LOADING:

DESIGN LOADS: L/480.000

LIVE LOAD: 40.0 lb/ft²

DEAD LOAD: 15.0 lb/ft²


TILE LOAD: 20.0 lb/ft²

DATE: 2021-07-16

2ND FLOOR


OPT. SECOND
FLOOR

SUBFLOOR: 5/8" GLUED AND NAILED

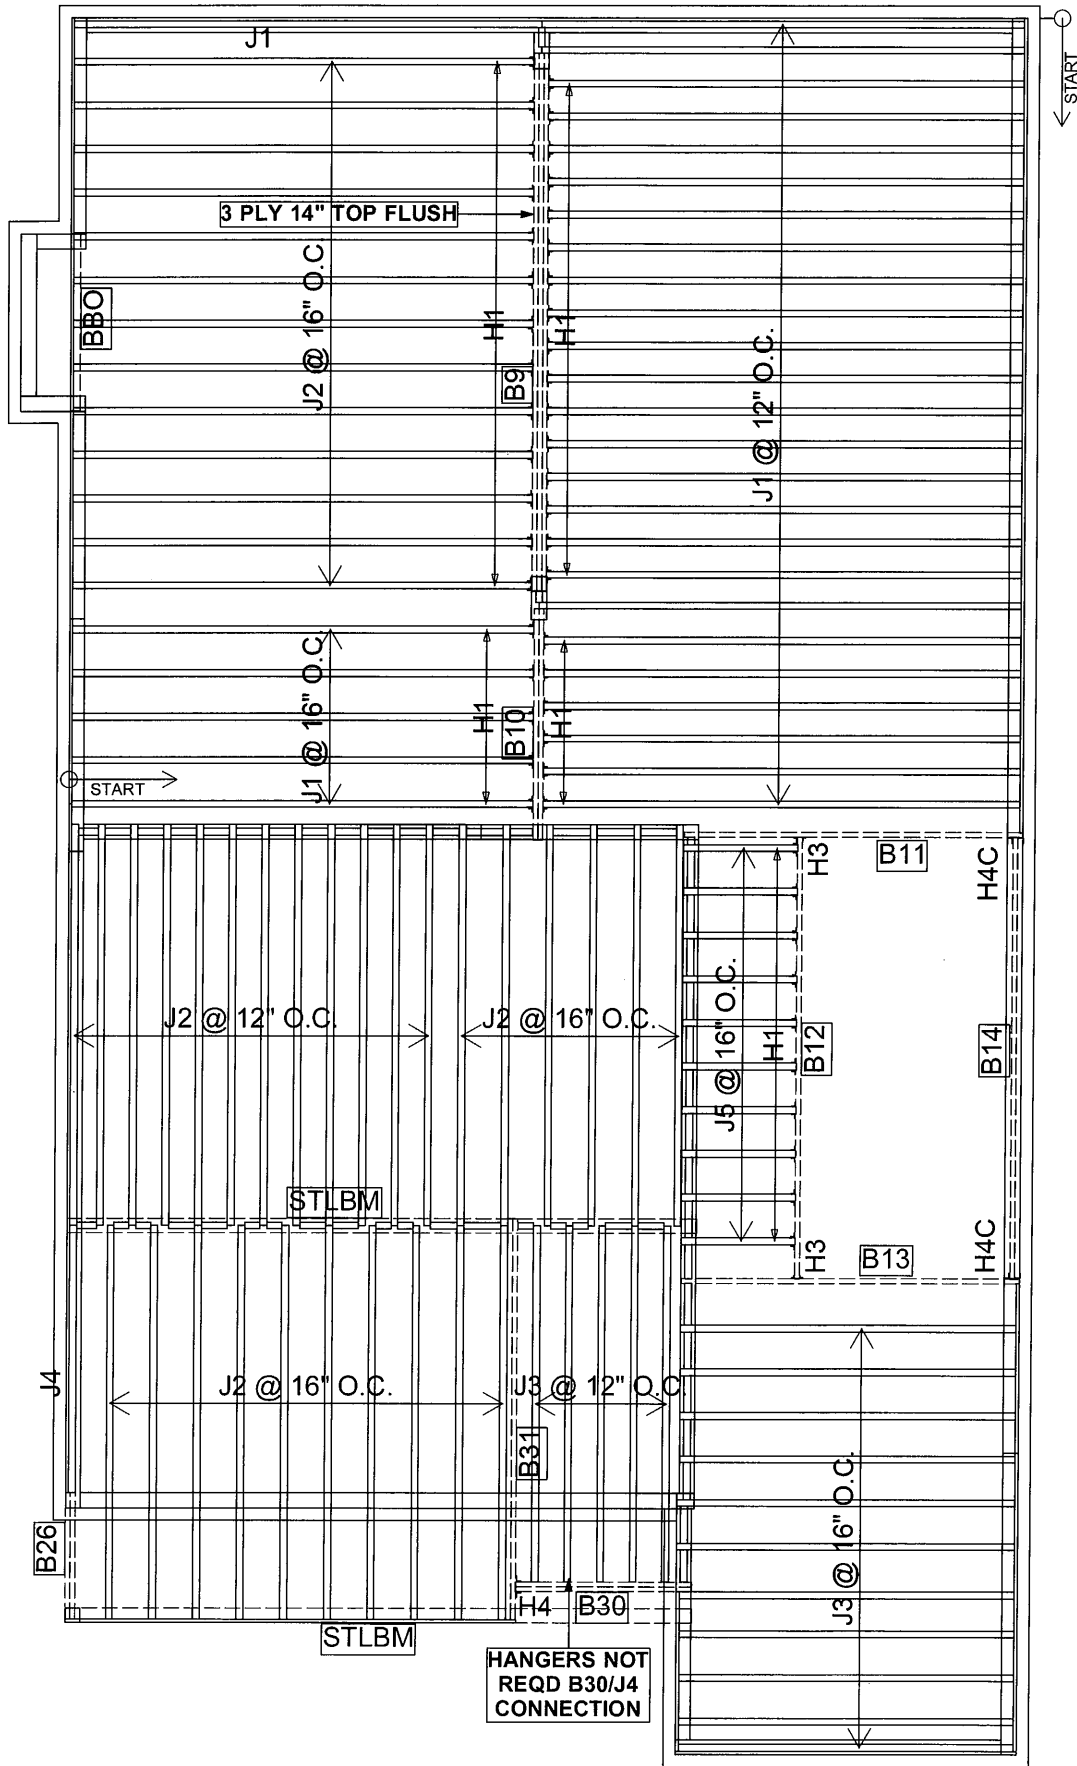

Products				
PlotID	Length	Product	Plies	Net Qty
J1	16-00-00	9 1/2" NI-40x	1	31
J2	14-00-00	9 1/2" NI-40x	1	41
J3	12-00-00	9 1/2" NI-40x	1	16
J4	10-00-00	9 1/2" NI-40x	1	1
J5	4-00-00	9 1/2" NI-40x	1	10
B12	14-00-00	1-3/4" x 9-1/2" VERSA-LAM® 2.0 3100 SP	1	1
B14	14-00-00	1-3/4" x 9-1/2" VERSA-LAM® 2.0 3100 SP	2	2
B31	14-00-00	1-3/4" x 9-1/2" VERSA-LAM® 2.0 3100 SP	2	2
B11	12-00-00	1-3/4" x 9-1/2" VERSA-LAM® 2.0 3100 SP	1	1
B13	12-00-00	1-3/4" x 9-1/2" VERSA-LAM® 2.0 3100 SP	1	1
B10	8-00-00	1-3/4" x 9-1/2" VERSA-LAM® 2.0 3100 SP	2	2
B30	6-00-00	1-3/4" x 9-1/2" VERSA-LAM® 2.0 3100 SP	2	2
B26	4-00-00	1-3/4" x 9-1/2" VERSA-LAM® 2.0 3100 SP	2	2
B9	18-00-00	1-3/4" x 14" VERSA-LAM® 2.0 3100 SP	3	3

Connector Summary		
Qty	Manuf	Product
10	H1	IUS2.56/9.5
11	H1	IUS2.56/9.5
29	H1	IUS2.56/9.5
2	H3	HUS1.81/10
2	H4C	HUC410
1	H4	HGUS410

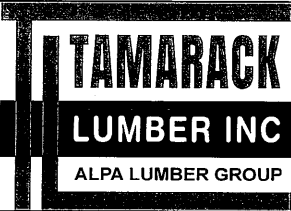

FROM PLAN DATED: 28 MAY 2021

BUILDER: ROYAL PINE HOMES

SITE: CENTREFIELD PH. 2

MODEL: 38-13

ELEVATION: B

LOT:

CITY: RICHMOND HILL

SALESMAN: WILLIAM GARCIA

DESIGNER: EEO

REVISION:

NOTES:
REFER TO THE **NORDIC INSTALLATION** GUIDE FOR PROPER STORAGE AND INSTALLATION.
SQUASH BLOCKS OF 2x4, 2x6, 2x8 #2 S.P.F REQ'D UNDER INTERIOR UNIFORM LOAD BEARING WALLS. **MULTIPLE SQUASH BLOCKS** REQ'D UNDER CONCENTRATED LOADS. SEE FIGURE 1. **CANTILEVERED JOISTS** INCLUDING **CANT' OVER BRICK** REQ. I-JOIST BLOCKING ALONG BEARING AND RIMBOARD CLOSURE AT ENDS. SEE FIGURES 4 & 5 FOR REINFORCEMENT REQUIREMENTS. FOR **HOLES** INCLUDING **DUCT CHASE** AND **FIELD CUT OPENINGS** SEE FIGURE 7, TABLES 1 & 2. **CERAMIC TILE** APPLICATION AS PER O.B.C 9.30.6.


LOADING:
DESIGN LOADS: L/480.000
LIVE LOAD: 40.0 lb/ft²
DEAD LOAD: 15.0 lb/ft²
TILE LOAD: 20.0 lb/ft²

DATE: 2021-07-16

2ND FLOOR


STD W/ OPT.
GROUND FLOOR

SUBFLOOR: 5/8" GLUED AND NAILED

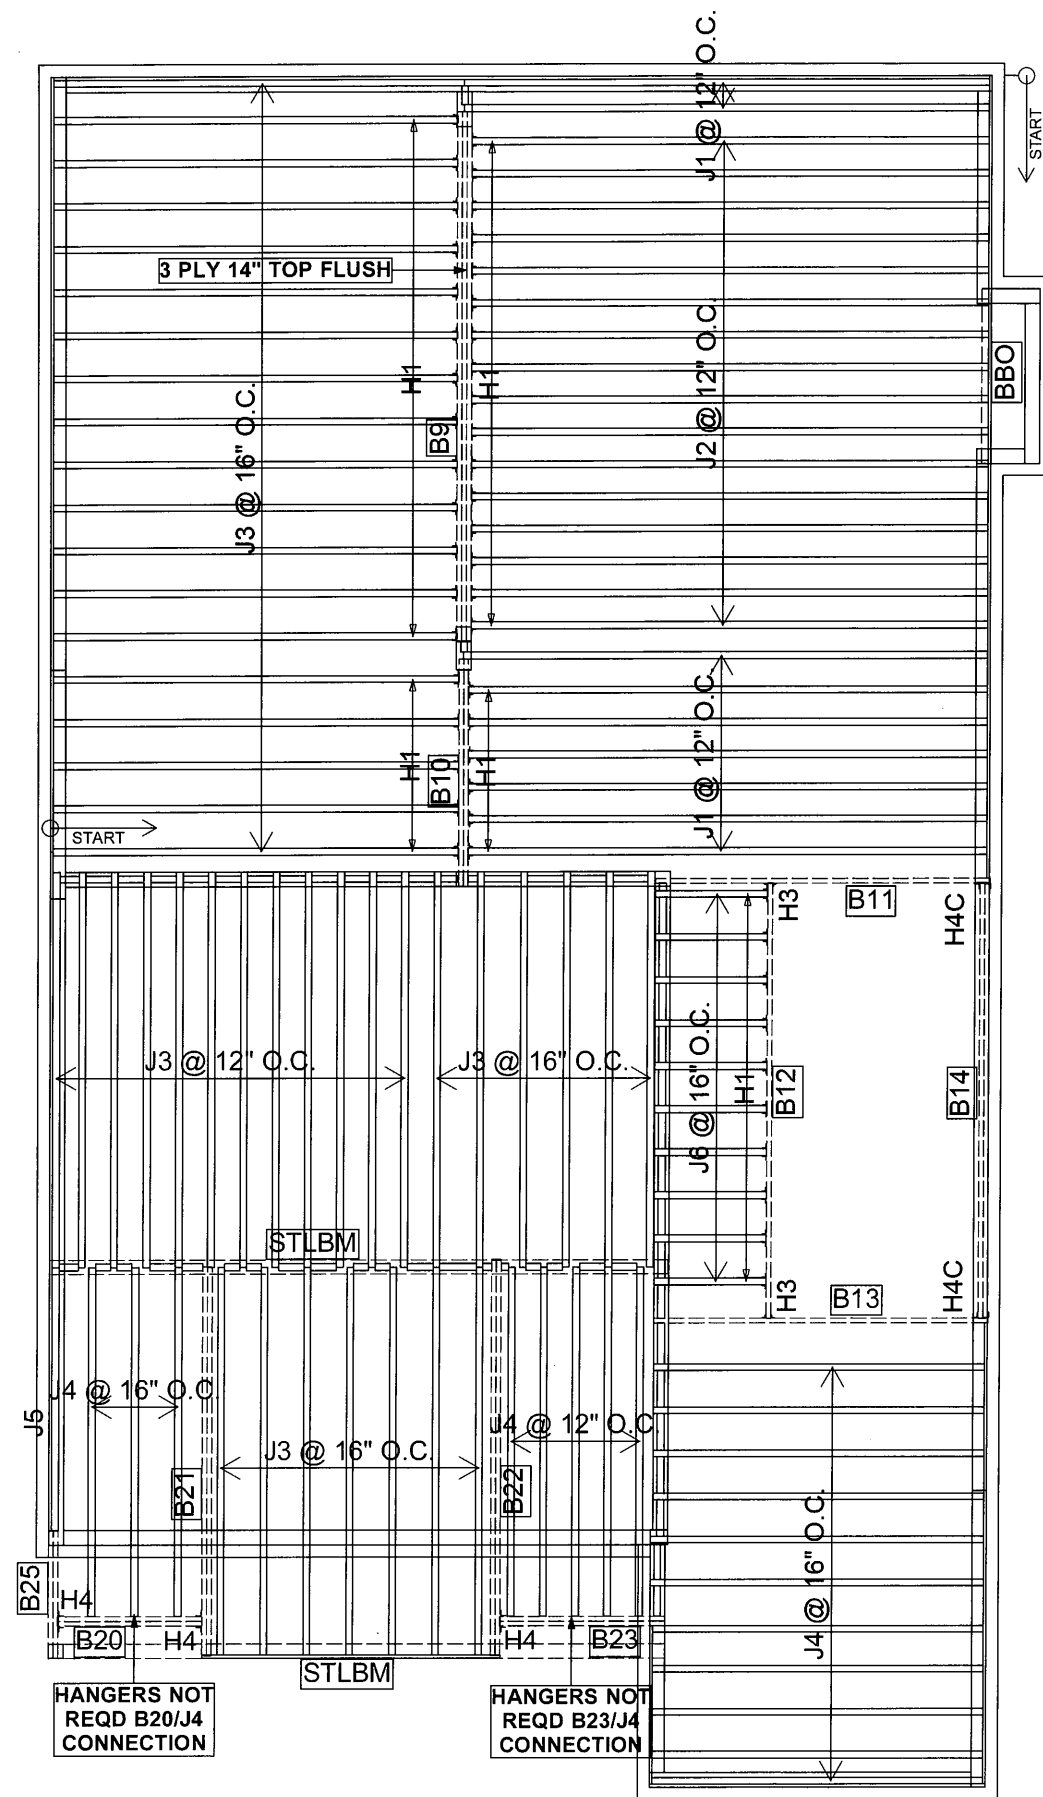

Products				
PlotID	Length	Product	Plies	Net Qty
J1	18-00-00	9 1/2" NI-40x	1	9
J2	16-00-00	9 1/2" NI-40x	1	16
J3	14-00-00	9 1/2" NI-40x	1	44
J4	12-00-00	9 1/2" NI-40x	1	19
J5	10-00-00	9 1/2" NI-40x	1	1
J6	4-00-00	9 1/2" NI-40x	1	10
B12	14-00-00	1-3/4" x 9-1/2" VERSA-LAM® 2.0 3100 SP	1	1
B14	14-00-00	1-3/4" x 9-1/2" VERSA-LAM® 2.0 3100 SP	2	2
B21	14-00-00	1-3/4" x 9-1/2" VERSA-LAM® 2.0 3100 SP	2	2
B22	14-00-00	1-3/4" x 9-1/2" VERSA-LAM® 2.0 3100 SP	2	2
B11	12-00-00	1-3/4" x 9-1/2" VERSA-LAM® 2.0 3100 SP	1	1
B13	12-00-00	1-3/4" x 9-1/2" VERSA-LAM® 2.0 3100 SP	1	1
B10	8-00-00	1-3/4" x 9-1/2" VERSA-LAM® 2.0 3100 SP	2	2
B20	6-00-00	1-3/4" x 9-1/2" VERSA-LAM® 2.0 3100 SP	2	2
B23	6-00-00	1-3/4" x 9-1/2" VERSA-LAM® 2.0 3100 SP	2	2
B25	4-00-00	1-3/4" x 9-1/2" VERSA-LAM® 2.0 3100 SP	2	2
B9	18-00-00	1-3/4" x 14" VERSA-LAM® 2.0 3100 SP	3	3

Connector Summary		
Qty	Manuf	Product
10	H1	IUS2.56/9.5
11	H1	IUS2.56/9.5
29	H1	IUS2.56/9.5
2	H3	HUS1.81/10
2	H4C	HUC410
3	H4	HGUS410

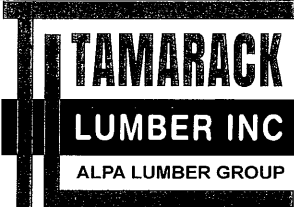

FROM PLAN DATED: 28 MAY 2021

BUILDER: ROYAL PINE HOMES

SITE: CENTREFIELD PH. 2

MODEL: 38-13

ELEVATION: C

LOT:

CITY: RICHMOND HILL

SALESMAN: WILLIAM GARCIA

DESIGNER: EEO

REVISION:


NOTES:
REFER TO THE **NORDIC INSTALLATION** GUIDE FOR PROPER STORAGE AND INSTALLATION.
SQUASH BLOCKS OF 2x4, 2x6, 2x8 #2 S.P.F REQ'D UNDER INTERIOR UNIFORM LOAD BEARING WALLS. **MULTIPLE SQUASH BLOCKS** REQ'D UNDER CONCENTRATED LOADS. SEE FIGURE 1. **CANTILEVERED JOISTS** INCLUDING **CANT' OVER BRICK** REQ. I-JOIST BLOCKING ALONG BEARING AND RIMBOARD CLOSURE AT ENDS. SEE FIGURES 4 & 5 FOR REINFORCEMENT REQUIREMENTS. FOR **HOLES** INCLUDING **DUCT CHASE** AND **FIELD CUT OPENINGS** SEE FIGURE 7, TABLES 1 & 2. **CERAMIC TILE** APPLICATION AS PER O.B.C 9.30.6.

LOADING:
DESIGN LOADS: L/480.000
LIVE LOAD: 40.0 lb/ft²
DEAD LOAD: 15.0 lb/ft²
TILE LOAD: 20.0 lb/ft²

SUBFLOOR: 5/8" GLUED AND NAILED


DATE: 2021-07-16

2ND FLOOR

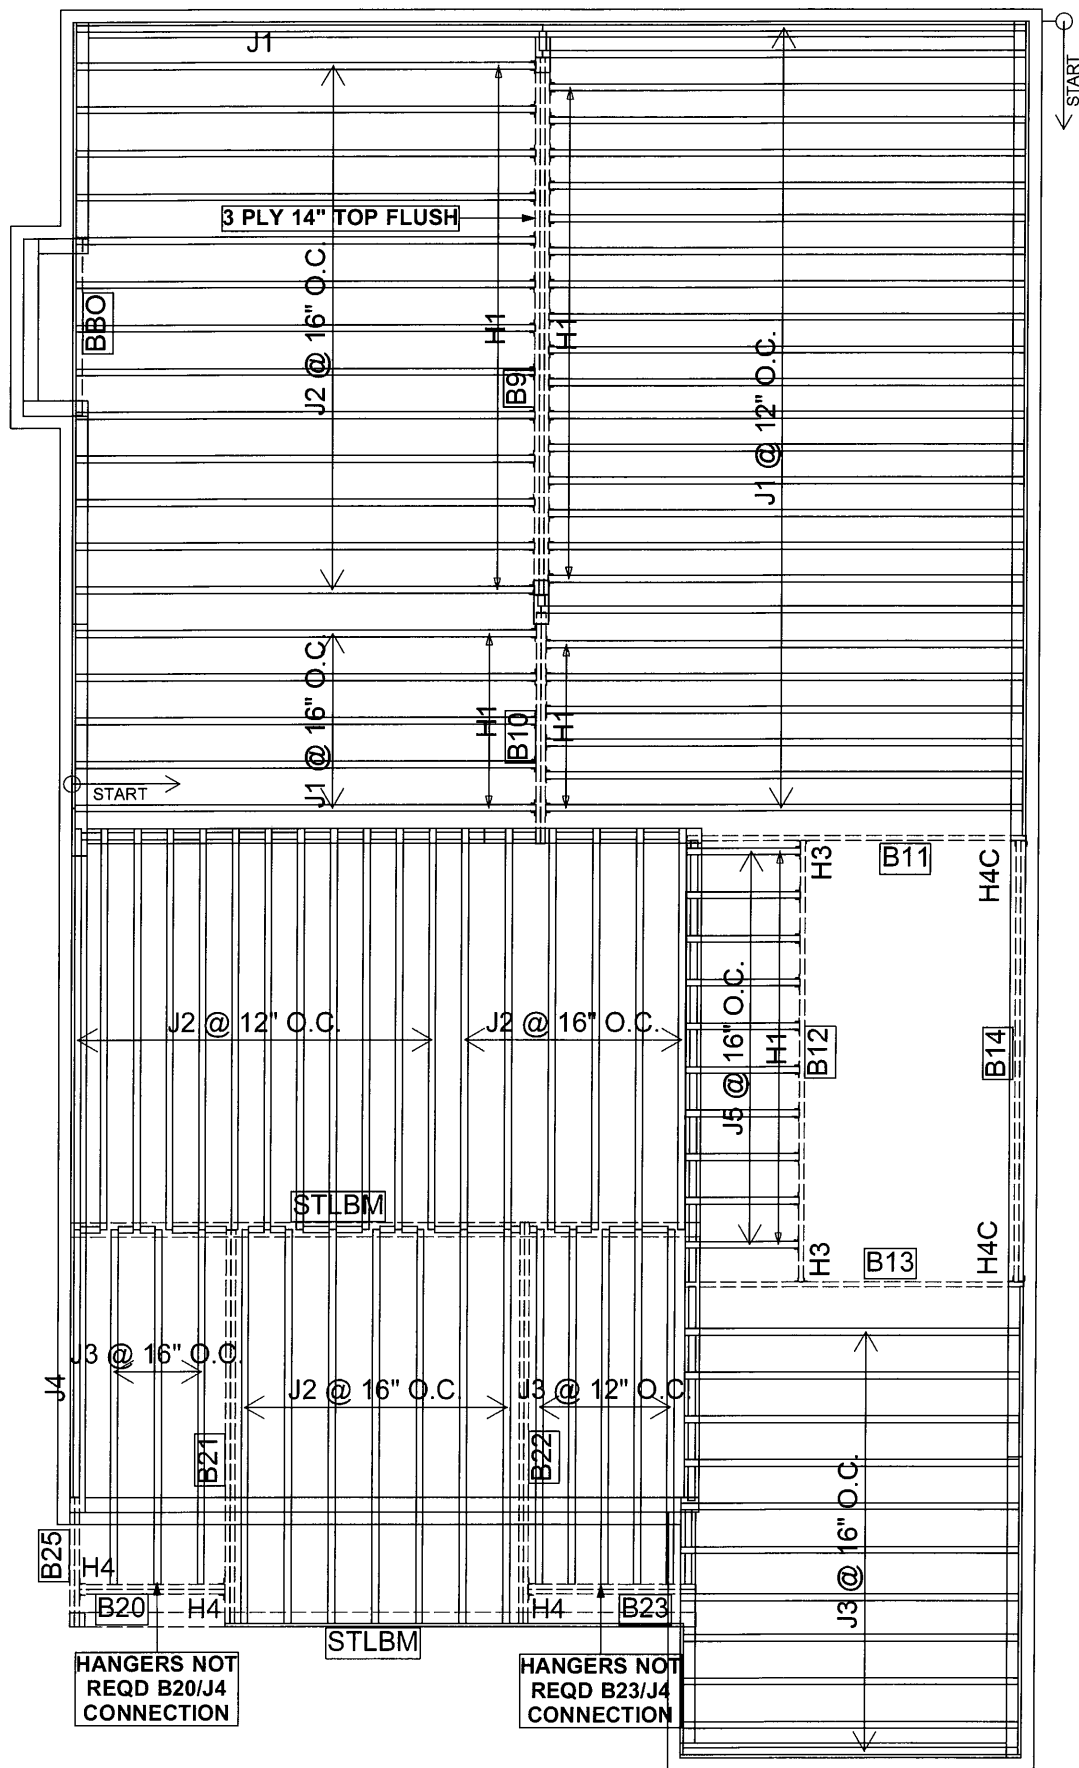

Products				
PlotID	Length	Product	Plies	Net Qty
J1	16-00-00	9 1/2" NI-40x	1	31
J2	14-00-00	9 1/2" NI-40x	1	38
J3	12-00-00	9 1/2" NI-40x	1	19
J4	10-00-00	9 1/2" NI-40x	1	1
J5	4-00-00	9 1/2" NI-40x	1	10
B12	14-00-00	1-3/4" x 9-1/2" VERSA-LAM® 2.0 3100 SP	1	1
B14	14-00-00	1-3/4" x 9-1/2" VERSA-LAM® 2.0 3100 SP	2	2
B21	14-00-00	1-3/4" x 9-1/2" VERSA-LAM® 2.0 3100 SP	2	2
B22	14-00-00	1-3/4" x 9-1/2" VERSA-LAM® 2.0 3100 SP	2	2
B11	12-00-00	1-3/4" x 9-1/2" VERSA-LAM® 2.0 3100 SP	1	1
B13	12-00-00	1-3/4" x 9-1/2" VERSA-LAM® 2.0 3100 SP	1	1
B10	8-00-00	1-3/4" x 9-1/2" VERSA-LAM® 2.0 3100 SP	2	2
B20	6-00-00	1-3/4" x 9-1/2" VERSA-LAM® 2.0 3100 SP	2	2
B23	6-00-00	1-3/4" x 9-1/2" VERSA-LAM® 2.0 3100 SP	2	2
B25	4-00-00	1-3/4" x 9-1/2" VERSA-LAM® 2.0 3100 SP	2	2
B9	18-00-00	1-3/4" x 14" VERSA-LAM® 2.0 3100 SP	3	3

Connector Summary		
Qty	Manuf	Product
10	H1	IUS2.56/9.5
11	H1	IUS2.56/9.5
29	H1	IUS2.56/9.5
2	H3	HUS1.81/10
2	H4C	HUC410
3	H4	HGUS410

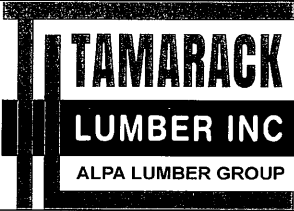

FROM PLAN DATED: 28 MAY 2021

BUILDER: ROYAL PINE HOMES

SITE: CENTREFIELD PH. 2

MODEL: 38-13

ELEVATION: C

LOT:

CITY: RICHMOND HILL

SALESMAN: WILLIAM GARCIA

DESIGNER: EEO

REVISION:

NOTES:
REFER TO THE **NORDIC INSTALLATION** GUIDE FOR PROPER STORAGE AND INSTALLATION.
SQUASH BLOCKS OF 2x4, 2x6, 2x8 #2 S.P.F REQ'D UNDER INTERIOR UNIFORM LOAD BEARING WALLS. **MULTIPLE SQUASH BLOCKS** REQ'D UNDER CONCENTRATED LOADS. SEE FIGURE 1. **CANTILEVERED JOISTS** INCLUDING **CANT' OVER BRICK** REQ. I-JOIST BLOCKING ALONG BEARING AND RIMBOARD CLOSURE AT ENDS. SEE FIGURES 4 & 5 FOR REINFORCEMENT REQUIREMENTS. FOR **HOLES** INCLUDING **DUCT CHASE** AND **FIELD CUT OPENINGS** SEE FIGURE 7, TABLES 1 & 2. **CERAMIC TILE** APPLICATION AS PER O.B.C 9.30.6.


LOADING:
DESIGN LOADS: L/480.000
LIVE LOAD: 40.0 lb/ft²
DEAD LOAD: 15.0 lb/ft²
TILE LOAD: 20.0 lb/ft²

DATE: 2021-07-16

2ND FLOOR


STD W/ OPT.
GROUND FLOOR

SUBFLOOR: 5/8" GLUED AND NAILED

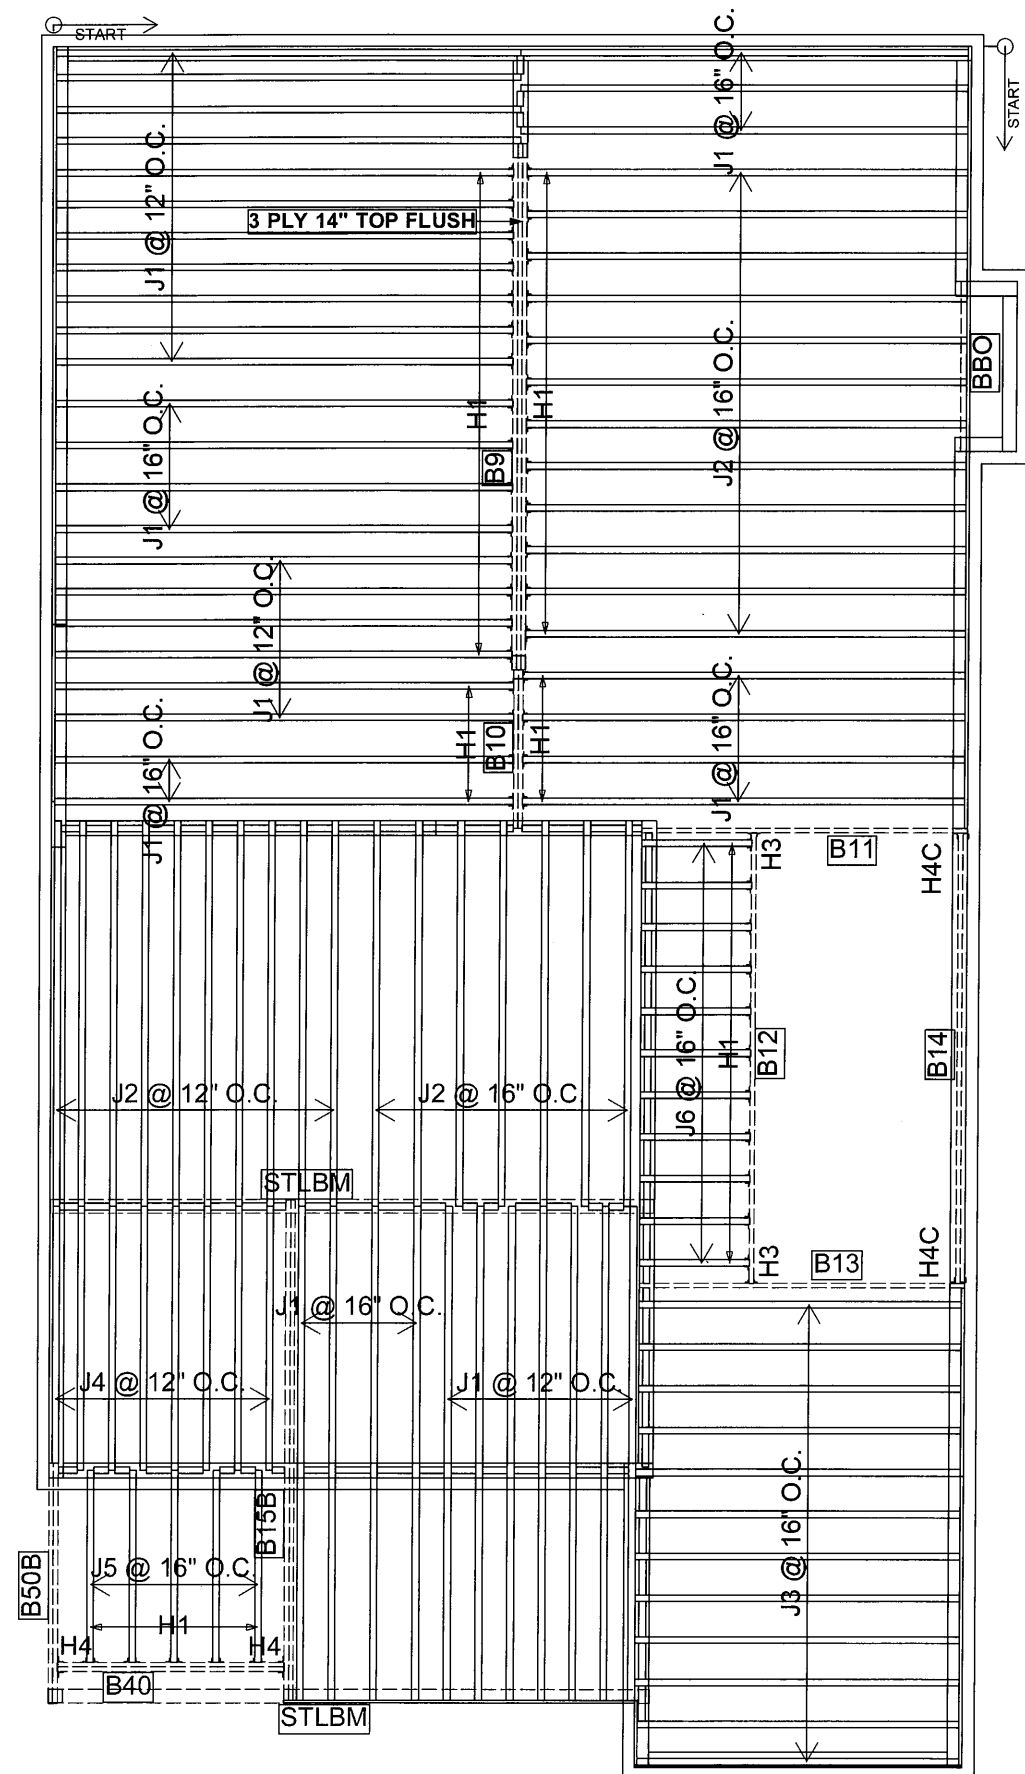

Products				
PlotID	Length	Product	Plies	Net Qty
J1	16-00-00	9 1/2" NI-40x	1	41
J2	14-00-00	9 1/2" NI-40x	1	29
J3	12-00-00	9 1/2" NI-40x	1	12
J4	10-00-00	9 1/2" NI-40x	1	8
J5	8-00-00	9 1/2" NI-40x	1	5
J6	4-00-00	9 1/2" NI-40x	1	11
B12	16-00-00	1-3/4" x 9-1/2" VERSA-LAM® 2.0 3100 SP	1	1
B14	16-00-00	1-3/4" x 9-1/2" VERSA-LAM® 2.0 3100 SP	2	2
B15B	16-00-00	1-3/4" x 9-1/2" VERSA-LAM® 2.0 3100 SP	2	2
B11	12-00-00	1-3/4" x 9-1/2" VERSA-LAM® 2.0 3100 SP	1	1
B13	12-00-00	1-3/4" x 9-1/2" VERSA-LAM® 2.0 3100 SP	1	1
B40	8-00-00	1-3/4" x 9-1/2" VERSA-LAM® 2.0 3100 SP	2	2
B50B	8-00-00	1-3/4" x 9-1/2" VERSA-LAM® 2.0 3100 SP	2	2
B10	6-00-00	1-3/4" x 9-1/2" VERSA-LAM® 2.0 3100 SP	2	2
B9	18-00-00	1-3/4" x 14" VERSA-LAM® 2.0 3100 SP	3	3

Connector Summary		
Qty	Manuf	Product
11	H1	IUS2.56/9.5
13	H1	IUS2.56/9.5
27	H1	IUS2.56/9.5
2	H3	HUS1.81/10
2	H4C	HUC410
2	H4	HGUS410

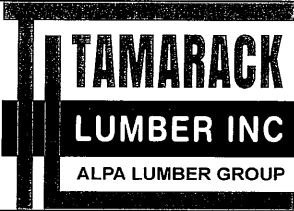

FROM PLAN DATED: 28 MAY 2021

BUILDER: ROYAL PINE HOMES

SITE: CENTREFIELD PH. 2

MODEL: 38-14

ELEVATION: C

LOT:

CITY: RICHMOND HILL

SALESMAN: WILLIAM GARCIA

DESIGNER: EEO

REVISION:

NOTES:
REFER TO THE **NORDIC INSTALLATION** GUIDE FOR PROPER STORAGE AND INSTALLATION.
SQUASH BLOCKS OF 2x4, 2x6, 2x8 #2 S.P.F REQ'D UNDER INTERIOR UNIFORM LOAD BEARING WALLS. **MULTIPLE SQUASH BLOCKS** REQ'D UNDER CONCENTRATED LOADS. SEE FIGURE 1. **CANTILEVERED JOISTS** INCLUDING **CANT' OVER BRICK** REQ. I-JOIST BLOCKING ALONG BEARING AND RIMBOARD CLOSURE AT ENDS. SEE FIGURES 4 & 5 FOR REINFORCEMENT REQUIREMENTS. FOR **HOLES** INCLUDING **DUCT CHASE** AND **FIELD CUT OPENINGS** SEE FIGURE 7, TABLES 1 & 2. **CERAMIC TILE** APPLICATION AS PER O.B.C 9.30.6.

LOADING:
DESIGN LOADS: L/480.000
LIVE LOAD: 40.0 lb/ft²
DEAD LOAD: 15.0 lb/ft²
TILE LOAD: 20.0 lb/ft²

DATE: 2021-07-16

2ND FLOOR

OPT. SECOND FLOOR

SUBFLOOR: 5/8" GLUED AND NAILED

NORDIC

INSTALLATION GUIDE
NORDIC JOIST

NS-GI33 
ENGLISH
VERSION
2020-10-01

Engineered Wood Products



BASIC INSTALLATION GUIDE FOR RESIDENTIAL FLOORS

 **NORDIC
JOIST**

**NORDIC
STRUCTURES**




nordic.ca

WEB STIFFENERS

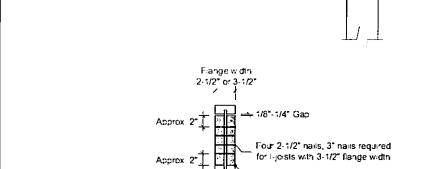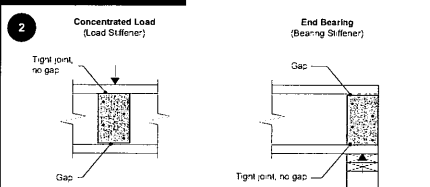

Stiffener Size Requirements	
Flange width (in.)	Web stiffener size each side of web (in.)
2-1/2	1 x 2 S16 Minimum width
3-1/2	1-1/2 x 2 S16 Minimum width

NAIL SPACING

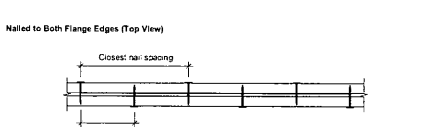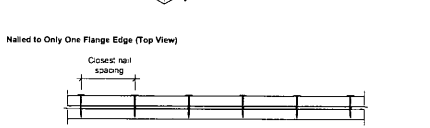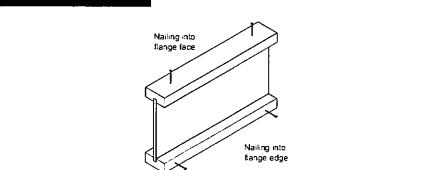

Recommended Closest Nail Spacing for Fastening Sheathing to Joist Flanges to Minimize Splitting	
Flange face nailing (in.)	Flange edge nailing (in.)
2-1/2	1
3-1/2	1-1/2

Fastener size (diameter x length)		End distance (in.)	Nail spacing (in.)	End distance (in.)	Nail spacing (in.)
0.125" or smaller in diameter, and 3-1/4" or shorter in length	2	2	2	2	4
Greater than 0.125" up to 0.145" in diameter, and 3-1/4" or shorter in length	2	3	2	3	6






INSTALLING NORDIC I-JOISTS

- Installation of Nordic I-joists shall be as shown in details 1.
- Except for cutting to length, I-joist flanges should never be cut, drilled or notched.
- Install I-joists so that top and bottom flanges are within 1/2 inch of true vertical alignment.
- Concentrated loads should only be applied to the top surface of the top flange. Concentrated loads should not be suspended from the bottom flange with the exception of light loads, such as ceiling fans or light fixtures.
- I-joists must be protected from the weather prior to installation.
- I-joists must not be used in applications where they will be permanently exposed to weather, or will reach a moisture content of 15 percent or greater, such as in swimming pool or hot tub areas. They must not be installed where they will remain in direct contact with concrete or masonry.
- End bearing length must be at least 1-3/4 inch. For multiple-span joists, intermediate bearing length must be at least 3-1/2 inches.
- Ends of floor joists shall be restrained to prevent rollover. Use rim board or I-joist blocking panels.
- I-joists installed beneath bearing walls perpendicular to the joists shall have full-depth blocking panels, rim board, or squash blocks (cripple blocks) to transfer gravity loads from above the floor system to the wall or foundation below.
- For I-joists installed directly beneath bearing walls parallel to the joists or used as rim board or blocking panels, the maximum vertical load using a single I-joist is 3,300 plf, and 6,600 plf if double I-joists are used.
- Continuous lateral support of the I-joist's compression flange is required to prevent rotation and buckling. In simple span uses, lateral support of the top flange is normally supplied by the floor sheathing. In multiple-span or cantilever applications, bracing of the I-joist's bottom flange is also required at interior supports of multiple-span joists, and at the end support next to the cantilever extension. The ends of all cantilever extensions must be laterally braced as shown in details 3, 4, or 5.
- Nails installed in flange face or edge shall be spaced in accordance with the applicable building code requirements or approved building plans, but should not be closer than those specified on page 3.3 of the Nordic Joist Technical Guide (NS-GT3).
- Details 1 show only I-joist-specific fastener requirements. For other fastener requirements, see the applicable building code.
- For proper temporary bracing of wood I-joists and placement of temporary construction loads, see **APA Technical Note: Temporary Construction Loads over I-Joist Roofs and Floors, Form 1735**.

All nails shown in the details are assumed to be common nails unless otherwise noted. Nails shall have a diameter not less than 0.128 inch for 2-1/2-inch nails, or 0.144 inch for 3-inch nails. Individual components not shown to scale for clarity.

NORDIC I-JOIST SERIES

RESIDENTIAL SERIES

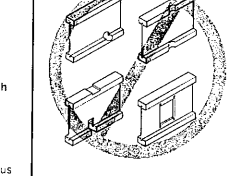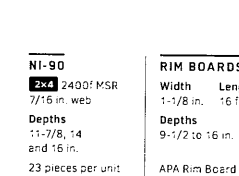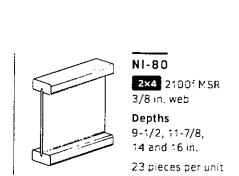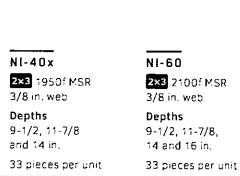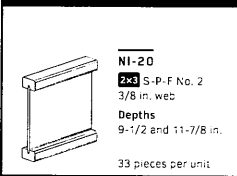

RIM BOARDS

Width	Length
1-7/8 in.	16 ft
Depths	
9-1/2 to 16 in.	

APA Rim Board Plus

SAFETY AND CONSTRUCTION PRECAUTIONS

I-joists are not stable until completely installed, and will not carry any load until fully braced and sheathed.

Avoid Accidents by Following these Important Guidelines:

- Brace and nail each I-joist as it is installed, using hangers, blocking panels, rim board, and/or cross-briding at joist ends. When I-joists are applied continuous over interior supports and a load-bearing wall is planned at that location, blocking will be required at the interior support.
- When the building is completed, the floor sheathing will provide lateral support for the top flanges of I-joists. Until this sheathing is applied, temporary bracing, often called struts, or temporary sheathing must be applied to prevent I-joist rollover or buckling.
 - Temporary bracing or struts must be 1x4 inch minimum, at least 8 feet long and spaced no more than 8 feet on centre, and must be secured with a minimum of two 2-1/2-inch nails fastened to the top surface of each I-joist. Nail the bracing to a lateral restraint at the end of each bay. Lap ends of adjoining bracing over at least two I-joists.
 - Or, sheathing (temporary or permanent) can be nailed to the top flange of the first 4 feet of I-joists at the end of the bay.
- For cantilevered I-joists, brace top and bottom flanges, and brace ends with closure panels, rim board, or cross-briding.
- Install and fully nail permanent sheathing to each I-joist before placing loads on the floor system. Then, stack building materials over beams or walls only.
- Never install a damaged I-joist.

Improper storage or installation, failure to follow applicable building codes, failure to follow span ratings for Nordic I-joists, failure to follow allowable hole sizes and locations, or failure to use web stiffeners when required can result in serious accidents. Follow these installation guidelines carefully.



Do not walk on I-joists until fully fastened and braced, or serious injuries can result.




Never slack building materials over unshathed I-joists. Once sheathed, do not overstress I-joist with concentrated loads from building materials.

WEB HOLES AND OPENINGS


WEB HOLES IN I-JOISTS

Rules for Cutting Holes in I-Joists

- The distance between the inside edge of the support and the centreline of any hole shall be in compliance with the requirements of Table 6.1.
- Joist top and bottom flanges must never be cut, notched or otherwise modified.
- Whenever possible, feed-cut holes should be centred on the middle of the web.
- The maximum size hole that can be cut into an I-joist web shall equal the clear distance between the flanges of the joist minus 1/4 inch. A minimum of 1/8 inch should always be maintained between the top or bottom of the hole and the adjacent joist flange.
- The sides of square holes or longest sides of rectangular holes should not exceed 3/4 of the diameter of the maximum round hole permitted at that location.
- Where more than one hole is necessary, the distance between adjacent hole edges shall exceed twice the diameter of the largest round hole or twice the length of the longest side of the longest rectangular hole, and each hole must be sized and located in compliance with the requirements of Table 6.1.
- Holes measuring 1-1/2 inch or smaller shall be permitted anywhere in a cantilevered section of a joist. Holes of greater size may be permitted subject to verification.
- A 1-1/2 inch hole or smaller can be placed anywhere in the web provided that it meets the requirements of rule number 6 above.
- All holes shall be cut in accordance with the restrictions listed above and as illustrated in detail 6a.
- Limit three maximum size holes per span.
- A group of round holes at approximately the same location shall be permitted if it meets the requirements for a single round hole circumscribed around them.

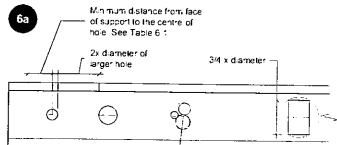


- Notes:
- Never drill, cut or notch the flange, or over-cut the web.
 - Holes in web should be cut with a sharp saw.
 - For rectangular holes, avoid over-cutting the corners, as this can cause unnecessary stress concentrations. Slightly rounding the corners is recommended. Starting the rectangular hole by drilling a 1-inch diameter hole in each of the four corners and then making the cuts between the holes is another good method to minimize damage to the joist.

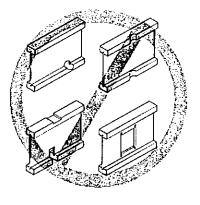

DUCT CHASE OPENINGS

Rules for Cutting Duct Chase Openings in I-joists

- The distance between the inside edge of the support and the centreline of a duct chase opening shall be in compliance with the requirements of Table 6.2.
- Joist top and bottom flanges must never be cut, notched or otherwise modified.
- The maximum depth of a duct chase opening that can be cut into an I-joist web shall equal the clear distance between the flanges of the joist minus 1/4 inch. A minimum of 1/8 inch should always be maintained between the top or bottom of the opening and the adjacent joist flange.
- All openings shall be cut in accordance with the restrictions listed above and as illustrated in detail 6b.
- Limit one maximum size duct chase opening per span.

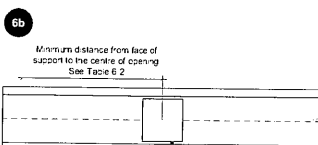


- Notes:
- Never drill, cut or notch the flange, or over-cut the web.
 - Holes in web should be cut with a sharp saw.
 - Avoid over-cutting the corners, as this can cause unnecessary stress concentrations. Slightly rounding the corners is recommended. Starting the rectangular hole by drilling a 1-inch diameter hole in each of the four corners and then making the cuts between the holes is another good method to minimize damage to the joist.

HOLES IN BLOCKING PANELS

Maximum Allowable Hole Size in Lateral-restraint-only Blocking Panels

- The maximum allowable hole size for a lateral-restraint-only blocking panel is 20% of the lesser dimension of the blocking's depth or length. Assuming the blocking panel is longer than its height (or depth), the table side applies. For other applications, contact Nordic Structures.
- Holes cut into the blocking panels are subject to the following restrictions:
 - The top and bottom flanges of an I-joist blocking panel must never be cut, notched or otherwise modified.
 - Feed-cut holes must be centred in the blocking horizontally.
 - When round holes are preferred, rectangle holes may be used provided the corners are not over-cut. Slightly rounding corners or the drilling corners with a 1-inch diameter bit is recommended.
 - All holes must be cut in a workmanlike manner in accordance with the limitations listed above.

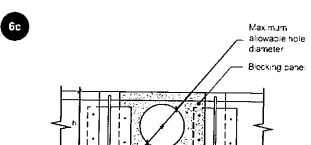

Joist or rim board blocking depth (in.)	Maximum allowable hole diameter (in.) ^(a)
9-1/2	6-1/4
11-7/8	7-3/4
14	9-1/4
16	10-1/2

^(a) Maximum allowable hole diameter in blocking panel, where the blocking panel is longer than its height.

TABLE 6.1 - LOCATION OF WEB HOLES


Simple or multiple span		Minimum distance from inside face of any support to centre of hole (in.)															
Joist depth	Joist series	2	3	4	5	6	6-1/4	7	8	8-5/8	9	10	10-3/4	11	12	12-3/4	
9-1/2"	NI-20	0-7"	1-6"	2-10"	4-3"	5-8"	6-0"	-	-	-	-	-	-	-	-	-	-
	NI-40x	0-7"	1-6"	3-0"	4-4"	6-0"	6-4"	-	-	-	-	-	-	-	-	-	-
	NI-60	1-3"	2-6"	4-0"	5-4"	7-0"	7-5"	-	-	-	-	-	-	-	-	-	-
11-7/8"	NI-20	0-7"	0-8"	1-0"	2-4"	3-8"	4-0"	5-0"	6-6"	7-9"	-	-	-	-	-	-	-
	NI-40x	0-7"	0-8"	1-3"	2-8"	4-0"	4-4"	5-5"	7-0"	8-4"	-	-	-	-	-	-	-
	NI-60	0-7"	1-8"	3-0"	4-3"	5-9"	6-0"	7-3"	8-10"	10-0"	-	-	-	-	-	-	-
14"	NI-20	1-4"	2-10"	4-2"	5-6"	7-0"	7-5"	8-6"	10-3"	11-4"	-	-	-	-	-	-	-
	NI-40x	0-7"	0-8"	1-5"	3-2"	4-5"	5-4"	6-9"	8-9"	10-2"	-	-	-	-	-	-	-
	NI-60	0-7"	0-8"	0-8"	1-0"	2-4"	2-9"	3-9"	5-2"	6-0"	6-3"	10-2"	-	-	-	-	-
16"	NI-20	0-7"	0-8"	1-8"	3-0"	4-3"	4-8"	5-8"	7-2"	8-0"	8-8"	10-4"	11-9"	-	-	-	-
	NI-40x	0-10"	2-0"	3-4"	4-9"	6-2"	6-5"	7-6"	9-0"	10-0"	10-8"	12-4"	13-9"	-	-	-	-
	NI-60	0-7"	0-8"	0-10"	2-5"	4-0"	4-5"	5-5"	7-5"	8-8"	9-4"	11-4"	12-11"	-	-	-	-
16"	NI-20	0-7"	0-8"	0-8"	1-6"	2-10"	3-2"	4-2"	5-8"	6-4"	7-0"	8-5"	9-8"	10-2"	12-2"	13-8"	-
	NI-40x	0-7"	0-8"	1-0"	2-5"	4-0"	4-5"	5-5"	7-5"	8-0"	8-5"	11-0"	12-3"	12-9"	14-8"	16-0"	-
	NI-60	0-7"	0-8"	0-8"	1-8"	3-3"	3-8"	4-9"	6-5"	7-5"	8-0"	9-10"	11-3"	11-9"	13-9"	15-4"	-

- Notes:
- Tabulated values are applicable to residential floor construction meeting the above design criteria.
 - The above table is based on the I-joists being used at their maximum spans. The minimum distance as given above may be reduced for shorter spans; contact your local distributor.






Design Criteria	
Joist spacing	Up to 24 inches
Loads	Live load = 40 psf and dead load = 15 psf
Deflection limits	L/480 under live load and L/240 under total load

RIM BOARDS


Rim Board Joint Between Floor Joists

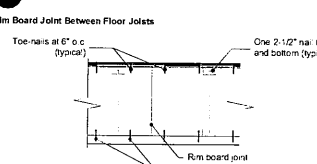

Rim Board Joint at Corner

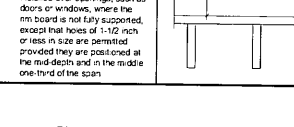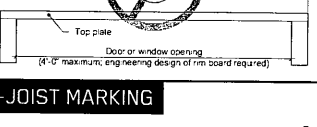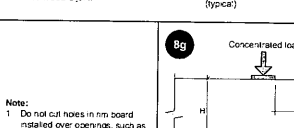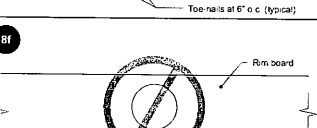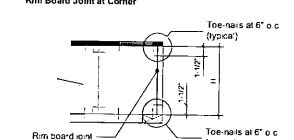

I-JOIST MARKING

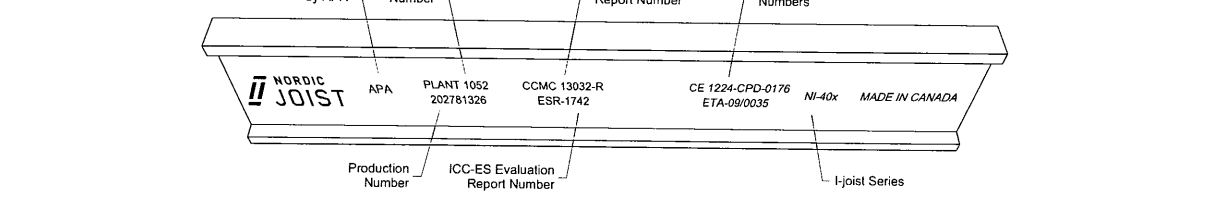

NORDIC STRUCTURES

COMPANY
June 28, 2021 11:16

PROJECT
J1 GROUND FLOOR


Design Check Calculation Sheet

Nordic Sizer – Canada 8.0

Loads:

Load	Type	Distribution	Pat-tern	Location [ft] Start End	Magnitude Start End	Unit
Load1	Dead	Full Area			15.00	psf
Load2	Live	Full Area			40.00	psf

Maximum Reactions (lbs) and Support Bearing (in):

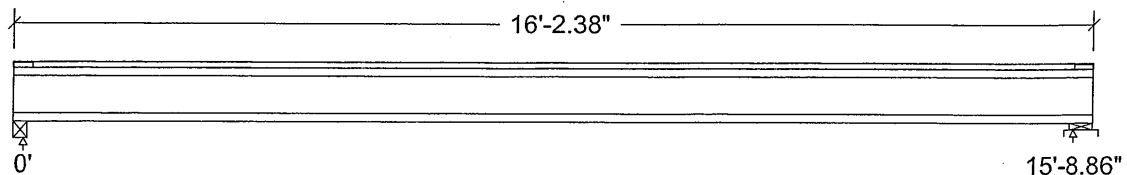

Unfactored:			
Dead	118		118
Live	315		315
Factored:			
Total	620		620
Bearing:			
Capacity			
Joist	1869		1893
Support	-		7744
Des ratio			
Joist	0.33		0.33
Support	-		0.08
Load case	#2		#2
Length	2-5/8		4-3/8
Min req'd	1-1/2		1-1/2
Stiffener	No		No
KD	1.00		1.00
KB support	-		1.00
fcp sup	-		769
Kzcp sup	-		1.15

*Minimum bearing length for joists is 1-13/16" for exterior supports

Nordic 9-1/2" NI-40x Floor joist @ 12" o.c.

Supports: 1 - Steel Beam, W; 2 - Lumber Sill plate, No.1/No.2;

Total length: 16'-2.38"; Clear span: 15'-7.38"; 3/4" nailed and glued OSB sheathing

This section PASSES the design code check.

Limit States Design using CSA O86-14 and Vibration Criterion:

Criterion	Analysis Value	Design Value	Unit	Analysis/Design
Shear	Vf = 620	Vr = 1895	lbs	Vf/Vr = 0.33
Moment (+)	Mf = 2438	Mr = 4824	lbs-ft	Mf/Mr = 0.51
Perm. Defl'n	0.09 = < L/999	0.52 = L/360	in	0.17
Live Defl'n	0.23 = L/813	0.39 = L/480	in	0.59
Total Defl'n	0.32 = L/591	0.79 = L/240	in	0.41
Bare Defl'n	0.28 = L/668	0.52 = L/360	in	0.54
Vibration	Lmax = 15'-8.9	Lv = 17'-1.8	ft	0.92
Defl'n	= 0.031	= 0.041	in	0.76



PROV. OF ONT. 14837-21
STRUCTURAL
COMPONENT ONLY

Additional Data:

FACTORS:	f/E	KD	KH	KZ	KL	KT	KS	KN	LC#
Vr	1895	1.00	1.00	-	-	-	-	-	#2
Mr+	4824	1.00	1.00	-	1.000	-	-	-	#2
EI	218.1 million	-	-	-	-	-	-	-	#2

CRITICAL LOAD COMBINATIONS:

Shear : LC #2 = 1.25D + 1.5L

Moment(+) : LC #2 = 1.25D + 1.5L

Deflection: LC #1 = 1.0D (permanent)

LC #2 = 1.0D + 1.0L (live)

LC #2 = 1.0D + 1.0L (total)

LC #2 = 1.0D + 1.0L (bare joist)

Bearing : Support 1 - LC #2 = 1.25D + 1.5L

Support 2 - LC #2 = 1.25D + 1.5L

Load Types: D=dead L=live(use,occupancy)

Load Patterns: s=S/2 L=L+Ls _=no pattern load in this span

All Load Combinations (LCs) are listed in the Analysis output

CALCULATIONS:E_Ieff = 265.29 lb-in² K = 4.94e06 lbs GA = 0.62e06 lb

"Live" deflection is due to all non-dead loads (live, wind, snow...)

CONFORMS TO OBC 2012

Design Notes:

AMENDED 2020

1. WoodWorks analysis and design are in accordance with the 2015 National Building Code of Canada (NBC), Division B, Part 4, and the CSA O86-14 Engineering Design in Wood standard, Update No. 2 (June 2017).
2. Please verify that the default deflection limits are appropriate for your application.
3. Refer to Nordic Structures technical documentation for installation guidelines and construction details.
4. Nordic I-joists are listed in CCMC evaluation report 13032-R.
5. Joists shall be laterally supported at supports and continuously along the compression edge.
6. Allowable vibration-controlled span as per the Concluding Report, Development of Design Procedures for Vibration Controlled Spans using Engineered Wood Members, CWC et al for CCMC, 1997.
7. Floor vibration design from the CCMC Concluding Report (1997) on vibration controlled spans for engineered wood products.
8. The design assumptions and specifications have been provided by the client. Any damages resulting from faulty or incorrect information, specifications, and/or designs furnished, and the correctness or accuracy of this information is their responsibility. This analysis does not constitute a record of the structural integrity of the building nor suitability of the design assumptions made. Nordic Structures is responsible only for the structural adequacy of this component based on the design criteria and loadings shown.



DWG NO. TAW/4837-21
 STRUCTURAL
 COMPONENT ONLY

NORDIC STRUCTURES

COMPANY
June 28, 2021 11:16


PROJECT
J1 SECOND FLOOR

Design Check Calculation Sheet Nordic Sizer – Canada 8.0

Loads:

Load	Type	Distribution	Pat-tern	Location [ft] Start End	Magnitude Start End	Unit
Load1	Dead	Full Area			15.00	psf
Load2	Live	Full Area			40.00	psf

Maximum Reactions (lbs) and Support Bearing (in):

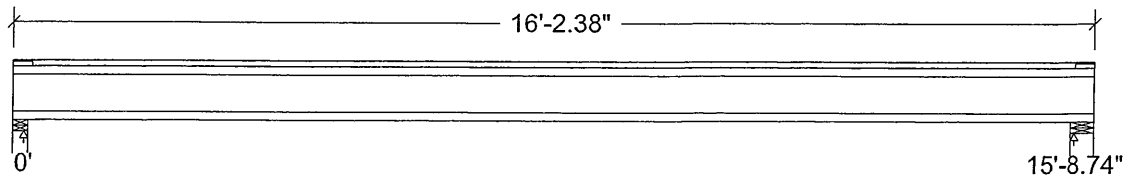

Unfactored:			
Dead	118		118
Live	315		315
Factored:			
Total	619		619
Bearing:			
Capacity			
Joist	1872		1893
Support	4756		7744
Des ratio			
Joist	0.33		0.33
Support	0.13		0.08
Load case	#2		#2
Length	2-3/4		4-3/8
Min req'd	1-1/2		1-1/2
Stiffener	No		No
KD	1.00		1.00
KB support	-		-
fcp sup	769		769
Kzcp sup	-		-

*Minimum bearing length for joists is 1-13/16" for exterior supports

Bearing for wall supports is perpendicular-to-grain bearing on top plate. No stud design included.

Nordic 9-1/2" NI-40x Floor joist @ 12" o.c.

Supports: All - Lumber Wall, No.1/No.2

Total length: 16'-2.38"; Clear span: 15'-7.25"; 5/8" nailed and glued OSB sheathing with 1/2" gypsum ceiling

This section **PASSES** the design code check.



UWB NO. TAM 14838-21
STRUCTURAL
COMPONENT ONLY

Limit States Design using CSA O86-14 and Vibration Criterion:

Criterion	Analysis Value	Design Value	Unit	Analysis/Design
Shear	$V_f = 619$	$V_r = 1895$	lbs	$V_f/V_r = 0.33$
Moment (+)	$M_f = 2435$	$M_r = 4824$	lbs-ft	$M_f/M_r = 0.50$
Perm. Defl'n	$0.09 = < L/999$	$0.52 = L/360$	in	0.17
Live Defl'n	$0.24 = L/795$	$0.39 = L/480$	in	0.60
Total Defl'n	$0.33 = L/578$	$0.79 = L/240$	in	0.41
Bare Defl'n	$0.28 = L/671$	$0.52 = L/360$	in	0.54
Vibration	$L_{max} = 15'-8.7$	$L_v = 16'-8.5$	ft	0.94
Defl'n	$= 0.034$	$= 0.041$	in	0.83

Additional Data:

FACTORS:	f/E	KD	KH	KZ	KL	KT	KS	KN	LC#
V_r	1895	1.00	1.00	-	-	-	-	-	#2
M_r	4824	1.00	1.00	-	1.000	-	-	-	#2
EI	218.1 million	-	-	-	-	-	-	-	#2

CRITICAL LOAD COMBINATIONS:

Shear : LC #2 = 1.25D + 1.5L
 Moment (+) : LC #2 = 1.25D + 1.5L
 Deflection: LC #1 = 1.0D (permanent)
 LC #2 = 1.0D + 1.0L (live)
 LC #2 = 1.0D + 1.0L (total)
 LC #2 = 1.0D + 1.0L (bare joist)
 Bearing : Support 1 - LC #2 = 1.25D + 1.5L
 Support 2 - LC #2 = 1.25D + 1.5L

Load Types: D=dead L=live(use, occupancy)

Load Patterns: s=S/2 L=L+Ls _=no pattern load in this span

All Load Combinations (LCs) are listed in the Analysis output

CALCULATIONS:

$E I_{eff} = 258.29 \text{ lb-in}^2$ $K = 4.94e06 \text{ lbs}$ $GA = 0.62e06 \text{ lb}$

"Live" deflection is due to all non-dead loads (live, wind, snow...)

CONFORMS TO OBC 2012

Design Notes:

AMENDED 2020

1. WoodWorks analysis and design are in accordance with the 2015 National Building Code of Canada (NBC), Division B, Part 4, and the CSA O86-14 Engineering Design in Wood standard, Update No. 2 (June 2017).
2. Please verify that the default deflection limits are appropriate for your application.
3. Refer to Nordic Structures technical documentation for installation guidelines and construction details.
4. Nordic I-joists are listed in CCMC evaluation report 13032-R.
5. Joists shall be laterally supported at supports and continuously along the compression edge.
6. Allowable vibration-controlled span as per the Concluding Report, Development of Design Procedures for Vibration Controlled Spans using Engineered Wood Members, CWC et al for CCMC, 1997.
7. Floor vibration design from the CCMC Concluding Report (1997) on vibration controlled spans for engineered wood products.
8. The design assumptions and specifications have been provided by the client. Any damages resulting from faulty or incorrect information, specifications, and/or designs furnished, and the correctness or accuracy of this information is their responsibility. This analysis does not constitute a record of the structural integrity of the building nor suitability of the design assumptions made. Nordic Structures is responsible only for the structural adequacy of this component based on the design criteria and loadings shown.



662
 DWG NO. TAM/4038-21
 STRUCTURAL
 COMPONENT ONLY

NORDIC STRUCTURES

COMPANY
June 28, 2021 11:17

PROJECT
J9 GROUND FLOOR


Design Check Calculation Sheet

Nordic Sizer – Canada 8.0

Loads:

Load	Type	Distribution	Pat-tern	Location [ft] Start End	Magnitude Start End	Unit
Load1	Dead	Full Area			15.00	psf
Load2	Live	Full Area			40.00	psf

Maximum Reactions (lbs) and Support Bearing (in):

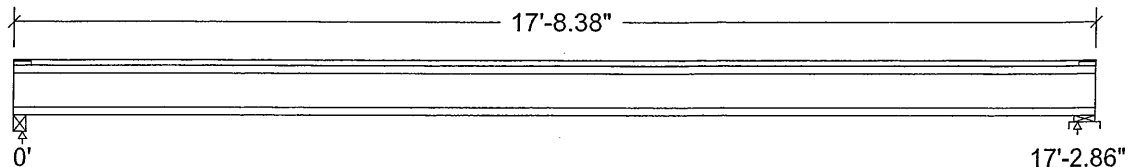

Unfactored:			
Dead	129		129
Live	345		345
Factored:			
Total	679		679
Bearing:			
Capacity			
Joist	1893		1893
Support	-		10841
Des ratio			
Joist	0.36		0.36
Support	-		0.06
Load case	#2		#2
Length	2-5/8		4-3/8
Min req'd	1-1/2		1-1/2
Stiffener	No		No
KD	1.00		1.00
KB support	-		1.00
fcp sup	-		769
Kzcp sup	-		1.15

*Minimum bearing length for joists is 1-13/16" for exterior supports

Nordic 9-1/2" NI-80 Floor joist @ 12" o.c.

Supports: 1 - Steel Beam, W; 2 - Lumber Sill plate, No.1/No.2;

Total length: 17'-8.38"; Clear span: 17'-1.38"; 3/4" nailed and glued OSB sheathing

This section **PASSES** the design code check.

Limit States Design using CSA O86-14 and Vibration Criterion:

Criterion	Analysis Value	Design Value	Unit	Analysis/Design
Shear	Vf = 679	Vr = 1895	lbs	Vf/Vr = 0.36
Moment (+)	Mf = 2925	Mr = 8958	lbs-ft	Mf/Mr = 0.33
Perm. Defl'n	0.09 = < L/999	0.57 = L/360	in	0.16
Live Defl'n	0.24 = L/859	0.43 = L/480	in	0.56
Total Defl'n	0.33 = L/625	0.86 = L/240	in	0.38
Bare Defl'n	0.28 = L/742	0.57 = L/360	in	0.49
Vibration	Lmax = 17'-2.9	Lv = 18'-4.9	ft	0.94
Defl'n	= 0.030	= 0.036	in	0.82



NO. TAM14839-21
STRUCTURAL
COMPONENT ONLY

Additional Data:

FACTORS:	f/E	KD	KH	KZ	KL	KT	KS	KN	LC#
Vr	1895	1.00	1.00	-	-	-	-	-	#2
Mr+	8958	1.00	1.00	-	1.000	-	-	-	#2
EI	324.1 million	-	-	-	-	-	-	-	#2

CRITICAL LOAD COMBINATIONS:

Shear : LC #2 = 1.25D + 1.5L
 Moment(+) : LC #2 = 1.25D + 1.5L
 Deflection: LC #1 = 1.0D (permanent)
 LC #2 = 1.0D + 1.0L (live)
 LC #2 = 1.0D + 1.0L (total)
 LC #2 = 1.0D + 1.0L (bare joist)
 Bearing : Support 1 - LC #2 = 1.25D + 1.5L
 Support 2 - LC #2 = 1.25D + 1.5L
 Load Types: D=dead L=live(use, occupancy)
 Load Patterns: s=S/2 L=L+Ls _=no pattern load in this span
 All Load Combinations (LCs) are listed in the Analysis output

CALCULATIONS:

EI_{eff} = 375.38 lb-in² K = 4.94e06 lbs GA = 0.62e06 lb
 "Live" deflection is due to all non-dead loads (live, wind, snow...)

CONFORMS TO OBC 2012**Design Notes:****AMENDED 2020**

1. WoodWorks analysis and design are in accordance with the 2015 National Building Code of Canada (NBC), Division B, Part 4, and the CSA O86-14 Engineering Design in Wood standard, Update No. 2 (June 2017).
2. Please verify that the default deflection limits are appropriate for your application.
3. Refer to Nordic Structures technical documentation for installation guidelines and construction details.
4. Nordic I-joists are listed in CCMC evaluation report 13032-R.
5. Joists shall be laterally supported at supports and continuously along the compression edge.
6. Allowable vibration-controlled span as per the Concluding Report, Development of Design Procedures for Vibration Controlled Spans using Engineered Wood Members, CWC et al for CCMC, 1997.
7. Floor vibration design from the CCMC Concluding Report (1997) on vibration controlled spans for engineered wood products.
8. The design assumptions and specifications have been provided by the client. Any damages resulting from faulty or incorrect information, specifications, and/or designs furnished, and the correctness or accuracy of this information is their responsibility. This analysis does not constitute a record of the structural integrity of the building nor suitability of the design assumptions made. Nordic Structures is responsible only for the structural adequacy of this component based on the design criteria and loadings shown.



OWN NO. 7AM 1403921
 STRUCTURAL
 COMPONENT ONLY



Single 1-3/4" x 9-1/2" VERSA-LAM® 2.0 3100 SP

PASSED


1ST FLR FRAMING\Flush Beams\B2(i4782) (Flush Beam)

 BC CALC® Member Report
 Build 7773

Dry | 1 span | No cant.

July 6, 2021 16:46:56

 Job name:
 Address:
 City, Province, Postal Code: RICHMOND HILL
 Customer:
 Code reports: CCMC 12472-R

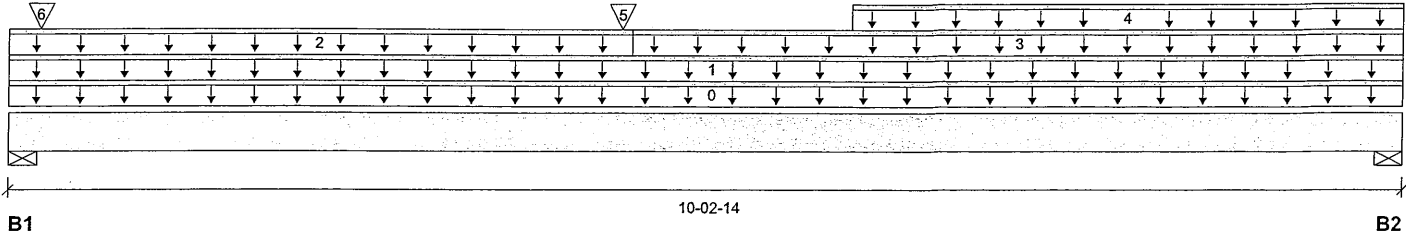 File name: 38-13 EL A STD.mmdl
 Description: 1ST FLR FRAMING\Flush Beams\B2(i4782)
 Specifier:
 Designer: EEO
 Company:


Total Horizontal Product Length = 10-02-14

Reaction Summary (Down / Uplift) (lbs)

Bearing	Live	Dead	Snow	Wind
B1, 5-1/2"	623 / 0	452 / 0		
B2, 4-3/8"	248 / 0	353 / 0		

Load Summary

Tag	Description	Load Type	Ref.	Start	End	Loc.	Live 1.00	Dead 0.65	Snow 1.00	Wind 1.15	Tributary
0	Self-Weight	Unf. Lin. (lb/ft)	L	00-00-00	10-02-14	Top		5			00-00-00
1	FC1 Floor Decking (Plan View Fill)	Unf. Lin. (lb/ft)	L	00-00-00	10-02-14	Top	19	9			n/a
2	FC1 Floor Decking (Plan View Fill)	Unf. Lin. (lb/ft)	L	00-00-00	04-06-06	Top	8	4			n/a
3	FC1 Floor Decking (Plan View Fill)	Unf. Lin. (lb/ft)	L	04-06-06	10-02-14	Top	3	2			n/a
4	WALL	Unf. Lin. (lb/ft)	L	06-01-08	10-02-14	Top		60			n/a
5	B3(i4894)	Conc. Pt. (lbs)	L	04-05-08	04-05-08	Top	315	165			n/a
6	10(i1459)	Conc. Pt. (lbs)	L	00-02-12	00-02-12	Top	312	222			n/a

Controls Summary

	Factored Demand	Factored Resistance	Demand/Resistance	Case	Location
Pos. Moment	2444 ft-lbs	11610 ft-lbs	21.1%	1	04-05-08
End Shear	676 lbs	5785 lbs	11.7%	1	01-03-00
Total Load Deflection	L/999 (0.103")	n/a	n/a	4	05-01-09
Live Load Deflection	L/999 (0.056")	n/a	n/a	5	05-00-06
Max Defl.	0.103"	n/a	n/a	4	05-01-09
Span / Depth	12.1				

Bearing Supports

	Dim. (LxW)	Demand	Demand/Resistance Support	Demand/Resistance Member	Material
B1	Wall/Plate 5-1/2" x 1-3/4"	1499 lbs	25.3%	12.8%	Spruce-Pine-Fir
B2	Wall/Plate 4-3/8" x 1-3/4"	812 lbs	17.2%	8.7%	Spruce-Pine-Fir

Notes

 Design meets Code minimum (L/240) Total load deflection criteria.
 Design meets Code minimum (L/360) Live load deflection criteria.


 Resistance Factor phi has been applied to all presented results per CSA O86.
 BC CALC® analysis is based on Canadian Limit States Design, as per NBCC 2015 and CSA O86.
 Design based on Dry Service Condition.

Importance Factor : Normal Part code : Part 9

Calculations assume unbraced length of Top: 00-00-00, Bottom: 05-04-02.

CONFORMS TO CBC 2012

AMENDED 2020

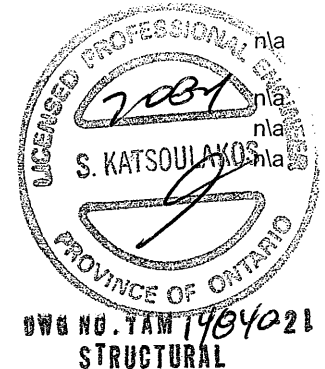

Disclosure

Use of the Boise Cascade Software is subject to the terms of the End User License Agreement (EULA). Completeness and accuracy of input must be reviewed and verified by a qualified engineer or other appropriate expert to assure its adequacy, prior to anyone relying on such output as evidence of suitability for a particular application. The output here is based on building code-accepted design properties and analysis methods. Installation of Boise Cascade engineered wood products must be in accordance with current Installation Guide and applicable building codes. To obtain Installation Guide or ask questions, please call (800)232-0788 before installation.

BC CALC®, BC FRAMER®, AJS™, ALLJOIST®, BC RIM BOARD™, BCI®, BOISE GLULAM™, BC FloorValue®, VERSA-LAM®, VERSA-RIM PLUS®,



Single 1-3/4" x 9-1/2" VERSA-LAM® 2.0 3100 SP

1ST FLR FRAMING\Flush Beams\B8(i4833) (Flush Beam)

PASSED

BC CALC® Member Report

Dry | 1 span | No cant.

July 6, 2021 16:46:56

Job name:

File name: 38-13 EL A STD.mmdl

Address:

Description: 1ST FLR FRAMING\Flush Beams\B8(i4833)

City, Province, Postal Code: RICHMOND HILL

Specifier:


Customer:

Designer: EEO

Code reports:

CCMC 12472-R

Company:

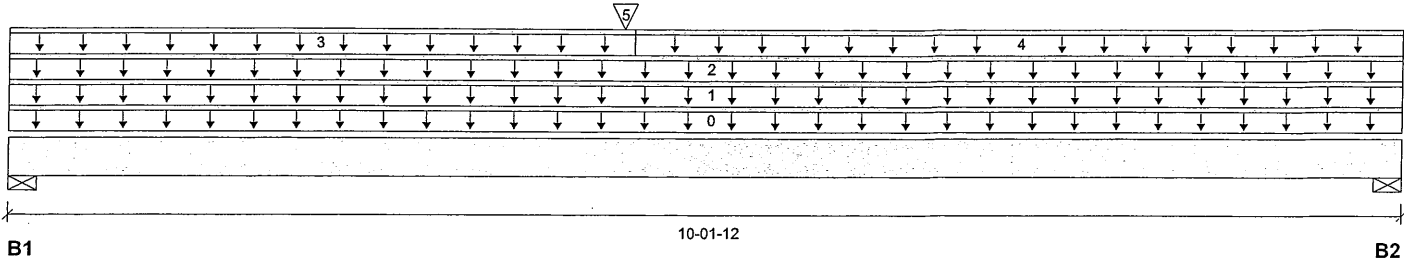

Total Horizontal Product Length = 10-01-12

Reaction Summary (Down / Uplift) (lbs)

Bearing	Live	Dead	Snow	Wind
B1, 4-3/8"	469 / 0	701 / 0		
B2, 4-3/8"	358 / 0	613 / 0		

Load Summary

Tag	Description	Load Type	Ref.	Start	End	Loc.	Live 1.00	Dead 0.65	Snow 1.00	Wind 1.15	Tributary
0	Self-Weight	Unf. Lin. (lb/ft)	L	00-00-00	10-01-12	Top		5			00-00-00
1	WALL	Unf. Lin. (lb/ft)	L	00-00-00	10-01-12	Top		60			n/a
2	FC1 Floor Decking (Plan View Fill)	Unf. Lin. (lb/ft)	L	00-00-00	10-01-12	Top	29	15			n/a
3	FC1 Floor Decking (Plan View Fill)	Unf. Lin. (lb/ft)	L	00-00-00	04-06-02	Top	24	12			n/a
4	FC1 Floor Decking (Plan View Fill)	Unf. Lin. (lb/ft)	L	04-06-02	10-01-12	Top	3				n/a
5	B7(i4772)	Conc. Pt. (lbs)	L	04-05-04	04-05-04	Top	407	446			n/a

Controls Summary

	Factored Demand	Factored Resistance	Demand/Resistance	Case	Location
Pos. Moment	4628 ft-lbs	11610 ft-lbs	39.9%	1	04-05-04
End Shear	1355 lbs	5785 lbs	23.4%	1	01-01-14
Total Load Deflection	L/579 (0.198")	n/a	41.5%	4	04-11-03
Live Load Deflection	L/999 (0.08")	n/a	n/a	5	04-11-03
Max Defl.	0.198"	n/a	n/a	4	04-11-03
Span / Depth	12.1				

Bearing Supports

	Dim. (LxW)	Demand	Demand/Resistance Support	Demand/Resistance Member	Material
B1	Wall/Plate 4-3/8" x 1-3/4"	1580 lbs	33.5%	16.9%	Spruce-Pine-Fir
B2	Wall/Plate 4-3/8" x 1-3/4"	858 lbs	28.0%	14.1%	Spruce-Pine-Fir

Notes

Design meets Code minimum (L/240) Total load deflection criteria.

Design meets Code minimum (L/360) Live load deflection criteria.

Resistance Factor phi has been applied to all presented results per CSA O86.

BC CALC® analysis is based on Canadian Limit States Design, as per NBCC 2015 and CSA O86.


Design based on Dry Service Condition.

Importance Factor : Normal Part code : Part 9

Calculations assume unbraced length of Top: 00-00-00, Bottom: 05-03-04.

CONFORMS TO OBC 2012

AMENDED 2020

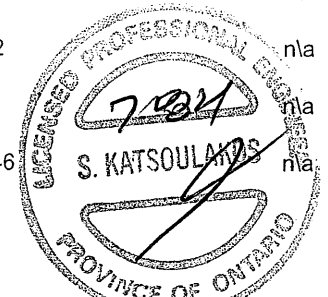

DWG NO. TAM/4841-21

STRUCTURAL

COMPONENT ONLY

Disclosure

Use of the Boise Cascade Software is subject to the terms of the End User License Agreement (EULA). Completeness and accuracy of input must be reviewed and verified by a qualified engineer or other appropriate expert to assure its adequacy, prior to anyone relying on such output as evidence of suitability for a particular application. The output here is based on building code-accepted design properties and analysis methods. Installation of Boise Cascade engineered wood products must be in accordance with current Installation Guide and applicable building codes. To obtain Installation Guide or ask questions, please call (800)232-0788 before installation.

BC CALC®, BC FRAMER®, AJS™, ALLJOIST®, BC RIM BOARD™, BCI®, BOISE GLULAM™, BC FloorValue®, VERSA-LAM®, VERSA-RIM PLUS®,



Single 1-3/4" x 9-1/2" VERSA-LAM® 2.0 3100 SP

1ST FLR FRAMING\Flush Beams\B7(i4772) (Flush Beam)


PASSED

 BC CALC® Member Report
 Build 7773

Dry | 1 span | No cant.

July 6, 2021 16:46:56

 Job name:
 Address:
 City, Province, Postal Code: RICHMOND HILL
 Customer:
 Code reports: CCMC 12472-R

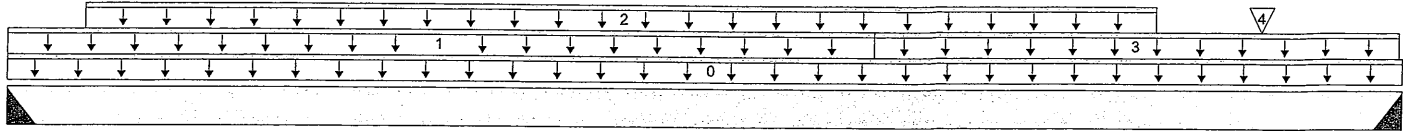 File name: 38-13 EL A STD.mmdl
 Description: 1ST FLR FRAMING\Flush Beams\B7(i4772)
 Specifier:
 Designer: EEO
 Company:


B1

08-08-08

B2

Total Horizontal Product Length = 08-08-08

Reaction Summary (Down / Uplift) (lbs)


Bearing	Live	Dead	Snow	Wind
B1, 3"	404 / 0	448 / 0		
B2, 3"	671 / 0	453 / 0		

Load Summary

Tag	Description	Load Type	Ref.	Start	End	Loc.	Live	Dead	Snow	Wind	Tributary
0	Self-Weight	Unf. Lin. (lb/ft)	L	00-00-00	08-08-08	Top	1.00	0.65	1.00	1.15	00-00-00
1	WALL	Unf. Lin. (lb/ft)	L	00-00-00	05-04-04	Top		60			n/a
2	Smoothed Load	Unf. Lin. (lb/ft)	L	00-05-12	07-01-12	Top	86	43			n/a
3	STAIR	Unf. Lin. (lb/ft)	L	05-04-04	08-08-04	Top	120	60			n/a
4	J6(i4836)	Conc. Pt. (lbs)	L	07-09-12	07-09-12	Top	100	50			n/a

Controls Summary

	Factored Demand	Factored Resistance	Demand/Resistance	Case	Location
Pos. Moment	2781 ft-lbs	11610 ft-lbs	24.0%	1	05-01-12
End Shear	1266 lbs	5785 lbs	21.9%	1	07-08-00
Total Load Deflection	L/999 (0.101")	n/a	n/a	4	04-05-12
Live Load Deflection	L/999 (0.054")	n/a	n/a	5	04-05-12
Max Defl.	0.101"	n/a	n/a	4	04-05-12
Span / Depth	10.5				

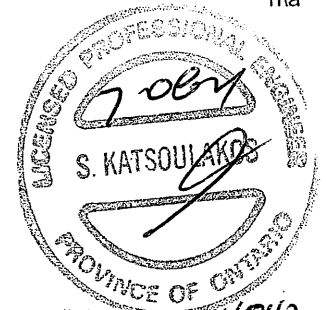

DWG NO. TAM 1984221

STRUCTURAL

COMPONENT ONLY

Bearing Supports	Dim. (LxW)	Demand	Demand/Resistance Support	Demand/Resistance Member	Material
B1	Hanger 3" x 1-3/4"	1165 lbs	n/a	18.2%	HUS1.81/10
B2	Hanger 3" x 1-3/4"	1572 lbs	n/a	24.5%	HUS1.81/10

Cautions

Header for the hanger HUS1.81/10 is a Single 1-3/4" x 9-1/2" LVL Beam.

Hanger model HUS1.81/10 and seat length were input by the user. Hanger has not been analyzed for adequate capacity.

Notes

Design meets Code minimum (L/240) Total load deflection criteria.

Design meets Code minimum (L/360) Live load deflection criteria.

Hanger Manufacturer: Unassigned

Resistance Factor phi has been applied to all presented results per CSA O86.

BC CALC® analysis is based on Canadian Limit States Design, as per NBCC 2015 and CSA O86.

Design based on Dry Service Condition.

Importance Factor : Normal Part code : Part 9

Calculations assume unbraced length of Top: 00-00-00, Bottom: 01-01-08.

CONFORMS TO OBC 2012

AMENDED 2020

Disclosure

Use of the Boise Cascade Software is subject to the terms of the End User License Agreement (EULA). Completeness and accuracy of input must be reviewed and verified by a qualified engineer or other appropriate expert to assure its adequacy, prior to anyone relying on such output as evidence of suitability for a particular application. The output here is based on building code-accepted design properties and analysis methods. Installation of Boise Cascade engineered wood products must be in accordance with current Installation Guide and applicable building codes. To obtain Installation Guide or ask questions, please call (800)232-0788 before installation.

BC CALC®, BC FRAMER®, AJS™, ALLJOIST®, BC RIM BOARD™, BCI®, BOISE GLULAM™, BC FloorValue®, VERSA-LAM®, VERSA-RIM PLUS®,

Single 1-3/4" x 9-1/2" VERSA-LAM® 2.0 3100 SP

1ST FLR FRAMING\Flush Beams\B4(i4578) (Flush Beam)


PASSED

 BC CALC® Member Report
 Build 7773

Dry | 1 span | No cant.

July 5, 2021 13:40:52

 Job name:
 Address:
 City, Province, Postal Code: RICHMOND HILL
 Customer:
 Code reports: CCMC 12472-R

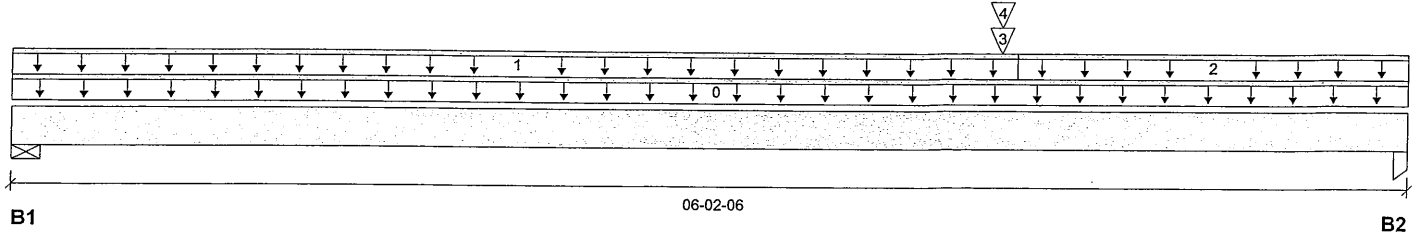 File name: 38-13 EL A STD.mmdl
 Description: 1ST FLR FRAMING\Flush Beams\B4(i4578)
 Specifier:
 Designer: EEO
 Company:


Total Horizontal Product Length = 06-02-06

Reaction Summary (Down / Uplift) (lbs)

Bearing	Live	Dead	Snow	Wind
B1, 4-3/8"	188 / 0	112 / 0		
B2, 1-3/4"	312 / 0	177 / 0		

Load Summary

Tag	Description	Load Type	Ref.	Start	End	Loc.	Live	Dead	Snow	Wind	Tributary
0	Self-Weight	Unf. Lin. (lb/ft)	L	00-00-00	06-02-06	Top	1.00	5	1.00	1.15	00-00-00
1	FC1 Floor Decking (Plan View Fill)	Unf. Lin. (lb/ft)	L	00-00-00	04-05-04	Top	27	13			n/a
2	FC1 Floor Decking (Plan View Fill)	Unf. Lin. (lb/ft)	L	04-05-04	06-02-06	Top	20	10			n/a
3	B3(i4566)	Conc. Pt. (lbs)	L	04-04-06	04-04-06	Top	329	173			n/a
4	STAIR	Conc. Pt. (lbs)	L	04-04-06	04-04-06	Top	18	9			n/a

Controls Summary

	Factored Demand	Factored Resistance	Demand/Resistance	Case	Location
Pos. Moment	1124 ft-lbs	11610 ft-lbs	9.7%	1	04-04-06
End Shear	643 lbs	5785 lbs	11.1%	1	05-03-02
Total Load Deflection	L/999 (0.016")	n/a	n/a	4	03-04-15
Live Load Deflection	L/999 (0.01")	n/a	n/a	5	03-04-15
Max Defl.	0.016"	n/a	n/a	4	03-04-15
Span / Depth	7.3				

Bearing Supports


	Dim. (LxW)	Demand	Demand/Resistance Support	Demand/Resistance Member	Material
B1	Wall/Plate 4-3/8" x 1-3/4"	423 lbs	9.0%	4.5%	Spruce-Pine-Fir
B2	Column 1-3/4" x 1-3/4"	689 lbs	27.7%	18.4%	Unspecified

Notes

Design meets Code minimum (L/240) Total load deflection criteria.
 Design meets Code minimum (L/360) Live load deflection criteria.
 Resistance Factor phi has been applied to all presented results per CSA O86.
 BC CALC® analysis is based on Canadian Limit States Design, as per NBCC 2015 and CSA O86.
 Design based on Dry Service Condition.
 Importance Factor : Normal Part code : Part 9
 Calculations assume unbraced length of Top: 00-00-00, Bottom: 03-11-02.

CONFORMS TO CBC 2012

AMENDED 2020

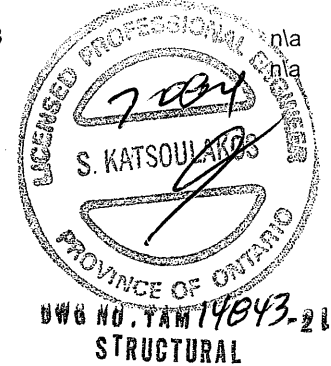

Disclosure

Use of the Boise Cascade Software is subject to the terms of the End User License Agreement (EULA). Completeness and accuracy of input must be reviewed and verified by a qualified engineer or other appropriate expert to assure its adequacy, prior to anyone relying on such output as evidence of suitability for a particular application. The output here is based on building code-accepted design properties and analysis methods. Installation of Boise Cascade engineered wood products must be in accordance with current Installation Guide and applicable building codes. To obtain Installation Guide or ask questions, please call (800)232-0788 before installation.

BC CALC®, BC FRAMER®, AJS™, ALLJOIST®, BC RIM BOARD™, BCI®, BOISE GLULAM™, BC FloorValue®, VERSA-LAM®, VERSA-RIM PLUS®,



Single 1-3/4" x 9-1/2" VERSA-LAM® 2.0 3100 SP

1ST FLR FRAMING\Flush Beams\B5(i4634) (Flush Beam)

PASSED

BC CALC® Member Report

Dry | 1 span | No cant.

July 5, 2021 13:40:52

Build 7773

Job name:

File name: 38-13 EL A STD.mmdl

Address:

Description: 1ST FLR FRAMING\Flush Beams\B5(i4634)

City, Province, Postal Code: RICHMOND HILL


Specifier:

Customer:

Designer: EEO

Code reports: CCMC 12472-R

Company:

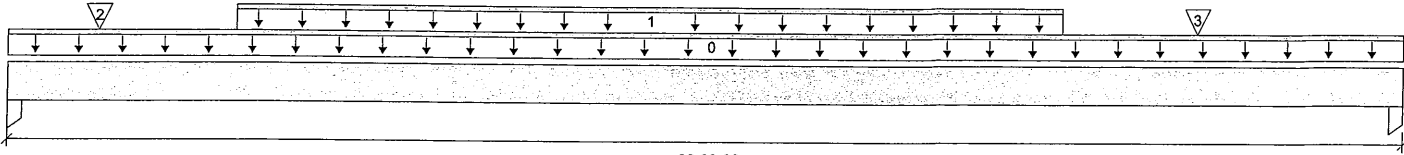
 B1 06-09-08 B2
 Total Horizontal Product Length = 06-09-08

Reaction Summary (Down / Uplift) (lbs)

Bearing	Live	Dead	Snow	Wind
B1, 3-1/2"	392 / 0	212 / 0		
B2, 3-1/2"	354 / 0	193 / 0		

Load Summary

Tag	Description	Load Type	Ref.	Start	End	Loc.	Live	Dead	Snow	Wind	Tributary
0	Self-Weight	Unf. Lin. (lb/ft)	L	00-00-00	06-09-08	Top	1.00	0.65	1.00	1.15	00-00-00
1	Smoothed Load	Unf. Lin. (lb/ft)	L	01-01-04	05-01-04	Top	124	62			n/a
2	J5(i4586)	Conc. Pt. (lbs)	L	00-05-04	00-05-04	Top	107	54			n/a
3	J5(i4572)	Conc. Pt. (lbs)	L	05-09-04	05-09-04	Top	144	72			n/a

Controls Summary

	Factored Demand	Factored Resistance	Demand/Resistance	Case	Location
Pos. Moment	1347 ft-lbs	11610 ft-lbs	11.6%	1	03-01-04
End Shear	742 lbs	5785 lbs	12.8%	1	05-08-08
Total Load Deflection	L/999 (0.027")	n/a	n/a	4	03-04-04
Live Load Deflection	L/999 (0.017")	n/a	n/a	5	03-04-04
Max Defl.	0.027"	n/a	n/a	4	03-04-04
Span / Depth	8.0				

Bearing Supports

	Dim. (LxW)	Demand	Demand/Resistance Support	Demand/Resistance Member	Material
B1	Column 3-1/2" x 1-3/4"	853 lbs	17.1%	11.4%	Unspecified
B2	Column 3-1/2" x 1-3/4"	772 lbs	15.5%	10.3%	Unspecified

Notes

Design meets Code minimum (L/240) Total load deflection criteria.
 Design meets Code minimum (L/360) Live load deflection criteria.
 Resistance Factor phi has been applied to all presented results per CSA O86.
 BC CALC® analysis is based on Canadian Limit States Design, as per NBCC 2015 and CSA O86.
 Design based on Dry Service Condition.
 Importance Factor : Normal Part code : Part 9
 Calculations assume unbraced length of Top: 00-00-00, Bottom: 01-01-08.

CONFORMS TO OBC 2012

AMENDED 2020


 DWG NO. TAM 14844-21
STRUCTURAL COMPONENT ONLY

Disclosure

Use of the Boise Cascade Software is subject to the terms of the End User License Agreement (EULA). Completeness and accuracy of input must be reviewed and verified by a qualified engineer or other appropriate expert to assure its adequacy, prior to anyone relying on such output as evidence of suitability for a particular application. The output here is based on building code-accepted design properties and analysis methods. Installation of Boise Cascade engineered wood products must be in accordance with current Installation Guide and applicable building codes. To obtain Installation Guide or ask questions, please call (800)232-0788 before installation.

BC CALC®, BC FRAMER®, AJS™, ALLJOIST®, BC RIM BOARD™, BCI®, BOISE GLULAM™, BC FloorValue®, VERSA-LAM®, VERSA-RIM PLUS®,



Single 1-3/4" x 9-1/2" VERSA-LAM® 2.0 3100 SP

PASSED

1ST FLR FRAMING\Flush Beams\B6(i4621) (Flush Beam)

BC CALC® Member Report

Dry | 1 span | No cant.

July 5, 2021 13:40:52

Build 7773

Job name:

File name: 38-13 EL A STD.mmdl

Address:

Description: 1ST FLR FRAMING\Flush Beams\B6(i4621)

City, Province, Postal Code: RICHMOND HILL


Specifier:

Customer:

Designer: EEO

Code reports: CCMC 12472-R

Company:

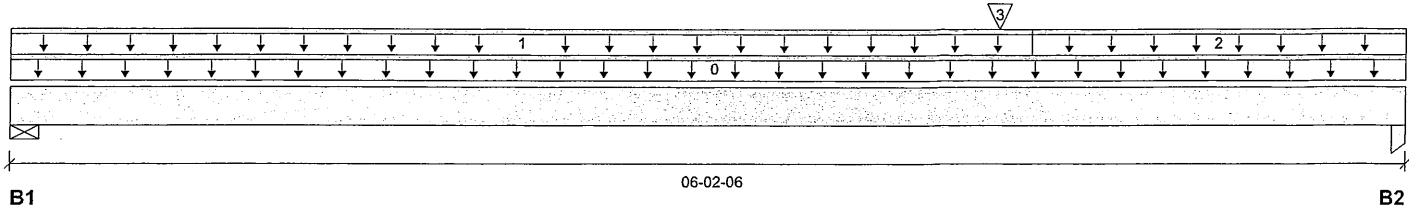

Total Horizontal Product Length = 06-02-06

Reaction Summary (Down / Uplift) (lbs)

Bearing	Live	Dead	Snow	Wind
B1, 4-3/8"	286 / 0	201 / 0		
B2, 1-3/4"	529 / 0	377 / 0		

Load Summary

Tag	Description	Load Type	Ref.	Start	End	Loc.	Live 1.00	Dead 0.65	Snow 1.00	Wind 1.15	Tributary
0	Self-Weight	Unf. Lin. (lb/ft)	L	00-00-00	06-02-06	Top		5			00-00-00
1	FC1 Floor Decking (Plan View Fill)	Unf. Lin. (lb/ft)	L	00-00-00	04-06-02	Top	27	13			n/a
2	FC1 Floor Decking (Plan View Fill)	Unf. Lin. (lb/ft)	L	04-06-02	06-02-06	Top	9	4			n/a
3	B7(i4639)	Conc. Pt. (lbs)	L	04-04-06	04-04-06	Top	680	481			n/a

Controls Summary

	Factored Demand	Factored Resistance	Demand/Resistance	Case	Location
Pos. Moment	2172 ft-lbs	11610 ft-lbs	18.7%	1	04-04-06
End Shear	1241 lbs	5785 lbs	21.5%	1	05-03-02
Total Load Deflection	L/999 (0.03")	n/a	n/a	4	03-05-09
Live Load Deflection	L/999 (0.018")	n/a	n/a	5	03-05-09
Max Defl.	0.03"	n/a	n/a	4	03-05-09
Span / Depth	7.3				

Bearing Supports

	Dim. (LxW)	Demand	Demand/Resistance Support	Demand/Resistance Member	Material
B1	Wall/Plate 4-3/8" x 1-3/4"	681 lbs	14.5%	7.3%	Spruce-Pine-Fir
B2	Column 1-3/4" x 1-3/4"	1265 lbs	50.8%	33.8%	Unspecified

Notes

Design meets Code minimum (L/240) Total load deflection criteria.

Design meets Code minimum (L/360) Live load deflection criteria.

Resistance Factor phi has been applied to all presented results per CSA O86.

BC CALC® analysis is based on Canadian Limit States Design, as per NBCC 2015 and CSA O86.

Design based on Dry Service Condition.

Importance Factor : Normal Part code : Part 9

Calculations assume unbraced length of Top: 00-00-00, Bottom: 03-10-04.

CONFORMS TO CBC 2012

AMENDED 2020


STRUCTURAL COMPONENT ONLY

Disclosure

Use of the Boise Cascade Software is subject to the terms of the End User License Agreement (EULA). Completeness and accuracy of input must be reviewed and verified by a qualified engineer or other appropriate expert to assure its adequacy, prior to anyone relying on such output as evidence of suitability for a particular application. The output here is based on building code-accepted design properties and analysis methods. Installation of Boise Cascade engineered wood products must be in accordance with current Installation Guide and applicable building codes. To obtain Installation Guide or ask questions, please call (800)232-0788 before installation.

BC CALC®, BC FRAMER®, AJS™, ALLJOIST®, BC RIM BOARD™, BCI®, BOISE GLULAM™, BC FloorValue®, VERSA-LAM®, VERSA-RIM PLUS®,



Single 1-3/4" x 9-1/2" VERSA-LAM® 2.0 3100 SP

1ST FLR FRAMING\Flush Beams\B3(i4566) (Flush Beam)


PASSED

 BC CALC® Member Report
 Build 7773

Dry | 1 span | No cant.

July 5, 2021 13:40:52

 Job name:
 Address:
 City, Province, Postal Code: RICHMOND HILL
 Customer:
 Code reports: CCMC 12472-R

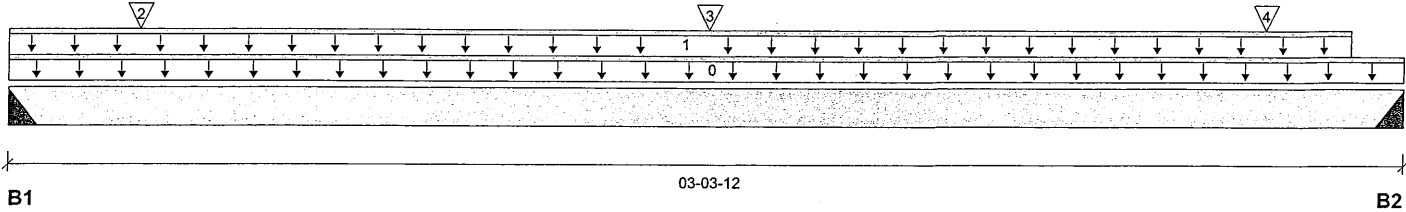 File name: 38-13 EL A STD.mmdl
 Description: 1ST FLR FRAMING\Flush Beams\B3(i4566)
 Specifier:
 Designer: EEO
 Company:


Reaction Summary (Down / Uplift) (lbs)

Bearing	Live	Dead	Snow	Wind
B1, 3"	333 / 0	175 / 0		
B2, 3"	313 / 0	165 / 0		

Load Summary

Tag	Description	Load Type	Ref.	Start	End	Loc.	Live 1.00	Dead 0.65	Snow 1.00	Wind 1.15	Tributary
0	Self-Weight	Unf. Lin. (lb/ft)	L	00-00-00	03-03-12	Top		5			00-00-00
1	STAIR	Unf. Lin. (lb/ft)	L	00-00-00	03-02-04	Top	120	60			n/a
2	J6(i4667)	Conc. Pt. (lbs)	L	00-03-12	00-03-12	Top	73	37			n/a
3	J6(i4595)	Conc. Pt. (lbs)	L	01-07-12	01-07-12	Top	114	57			n/a
4	J6(i4671)	Conc. Pt. (lbs)	L	02-11-12	02-11-12	Top	77	39			n/a

Controls Summary

	Factored Demand	Factored Resistance	Demand/Resistance	Case	Location
Pos. Moment	471 ft-lbs	11610 ft-lbs	4.1%	1	01-07-12
End Shear	291 lbs	5785 lbs	5.0%	1	01-00-08
Total Load Deflection	L/999 (0.002")	n/a	n/a	4	01-07-12
Live Load Deflection	L/999 (0.001")	n/a	n/a	5	01-07-12
Max Defl.	0.002"	n/a	n/a	4	01-07-12
Span / Depth	3.7				

Bearing Supports

	Dim. (LxW)	Demand	Demand/Resistance Support	Demand/Resistance Member	Material
B1 Hanger	3" x 1-3/4"	718 lbs	n/a	11.2%	HUS1.81/10
B2 Hanger	3" x 1-3/4"	677 lbs	n/a	10.6%	HUS1.81/10

Cautions

Header for the hanger HUS1.81/10 is a Single 1-3/4" x 9-1/2" LVL Beam.
 Hanger model HUS1.81/10 and seat length were input by the user. Hanger has not been analyzed for adequate capacity.

Notes

Design meets Code minimum (L/240) Total load deflection criteria.
 Design meets Code minimum (L/360) Live load deflection criteria.
 Hanger Manufacturer: Unassigned
 Resistance Factor phi has been applied to all presented results per CSA O86.
 BC CALC® analysis is based on Canadian Limit States Design, as per NBCC 2015 and CSA O86.
 Design based on Dry Service Condition.
 Importance Factor : Normal Part code : Part 9
 Calculations assume unbraced length of Top: 00-00-00, Bottom: 01-01-08.

CONFORMS TO OBC 2012

AMENDED 2020


 DWG NO. TAM 1404621
 STRUCTURAL
 COMPONENT ONLY

Disclosure

Use of the Boise Cascade Software is subject to the terms of the End User License Agreement (EULA).
 Completeness and accuracy of input must be reviewed and verified by a qualified engineer or other appropriate expert to assure its adequacy, prior to anyone relying on such output as evidence of suitability for a particular application. The output here is based on building code-accepted design properties and analysis methods.
 Installation of Boise Cascade engineered wood products must be in accordance with current Installation Guide and applicable building codes. To obtain Installation Guide or ask questions, please call (800)232-0788 before installation.

BC CALC®, BC FRAMER®, AJS™, ALLJOIST®, BC RIM BOARD™, BCi®, BOISE GLULAM™, BC FloorValue®, VERSA-LAM®, VERSA-RIM PLUS®,



Single 1-3/4" x 9-1/2" VERSA-LAM® 2.0 3100 SP

2ND FLR FRAMING\Flush Beams\B12(i4876) (Flush Beam)


PASSED

 BC CALC® Member Report
 Build 7773

Dry | 1 span | No cant.

July 6, 2021 16:36:00

 Job name:
 Address:
 City, Province, Postal Code: RICHMOND HILL
 Customer:
 Code reports: CCMC 12472-R

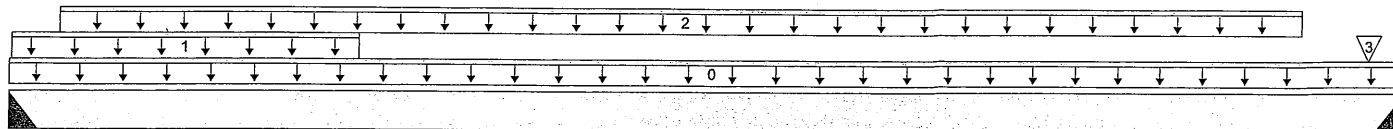 File name: 38-13 EL A STD.mmdl
 Description: 2ND FLR FRAMING\Flush Beams\B12(i4876)
 Specifier:
 Designer: EEO
 Company:

 B1 13-05-12 B2
 Total Horizontal Product Length = 13-05-12

Reaction Summary (Down / Uplift) (lbs)

Bearing	Live	Dead	Snow	Wind
B1, 3"	791 / 0	428 / 0		
B2, 3"	513 / 0	289 / 0		

Load Summary

Tag	Description	Load Type	Ref.	Start	End	Loc.	Live	Dead	Snow	Wind	Tributary
0	Self-Weight	Unf. Lin. (lb/ft)	L	00-00-00	13-05-12	Top	1.00	0.65	1.00	1.15	00-00-00
1	STAIR	Unf. Lin. (lb/ft)	L	00-00-04	03-04-04	Top	120	60			n/a
2	Smoothed Load	Unf. Lin. (lb/ft)	L	00-05-12	12-05-12	Top	70	35			n/a
3	J5(i4902)	Conc. Pt. (lbs)	L	13-01-12	13-01-12	Top	62	31			n/a

Controls Summary

	Factored Demand	Factored Resistance	Demand/Resistance	Case	Location
Pos. Moment	4015 ft-lbs	11610 ft-lbs	34.6%	1	06-05-12
End Shear	1455 lbs	5785 lbs	25.1%	1	01-00-08
Total Load Deflection	L/441 (0.357")	n/a	54.4%	4	06-05-12
Live Load Deflection	L/686 (0.229")	n/a	52.5%	5	06-05-12
Max Defl.	0.357"	n/a	n/a	4	06-05-12
Span / Depth	16.6				

Bearing Supports

	Dim. (LxW)	Demand	Demand/Resistance Support	Demand/Resistance Member	Material
B1	Hanger 3" x 1-3/4"	1721 lbs	n/a	26.9%	HUS1.81/10
B2	Hanger 3" x 1-3/4"	1131 lbs	n/a	17.7%	HUS1.81/10

Cautions

Header for the hanger HUS1.81/10 is a Single 1-3/4" x 9-1/2" LVL Beam.

Hanger model HUS1.81/10 and seat length were input by the user. Hanger has not been analyzed for adequate capacity.

Notes

Design meets Code minimum (L/240) Total load deflection criteria.

Design meets Code minimum (L/360) Live load deflection criteria.

Hanger Manufacturer: Unassigned

Resistance Factor phi has been applied to all presented results per CSA O86.

BC CALC® analysis is based on Canadian Limit States Design, as per NBCC 2015 and CSA O86.

Design based on Dry Service Condition.

Importance Factor : Normal Part code : Part 9

Calculations assume unbraced length of Top: 00-00-00, Bottom: 01-01-08.

CONFORMS TO OBC 2012

AMENDED 2020


 DWG NO. TAM/4847-21
 STRUCTURAL
 COMPONENT ONLY

Disclosure

Use of the Boise Cascade Software is subject to the terms of the End User License Agreement (EULA).

Completeness and accuracy of input must be reviewed and verified by a qualified engineer or other appropriate expert to assure its adequacy, prior to anyone relying on such output as evidence of suitability for a particular application. The output here is based on building code-accepted design properties and analysis methods. Installation of Boise Cascade engineered wood products must be in accordance with current Installation Guide and applicable building codes. To obtain Installation Guide or ask questions, please call (800)232-0788 before installation.

BC CALC®, BC FRAMER®, AJS™, ALLJOIST®, BC RIM BOARD™, BCI®, BOISE GLULAM™, BC FloorValue®, VERSA-LAM®, VERSA-RIM PLUS®,



BC CALC® Member Report

Build 0

Job name:

Address:

City, Province, Postal Code: RICHMOND HILL

Customer:

Code reports: CCMC 12472-R


File name: 38-13 EL A STD.mmdl

Description: 2ND FLR FRAMING\Flush Beams\B14(i4646)

Specifier:

Designer: EEO

Company:

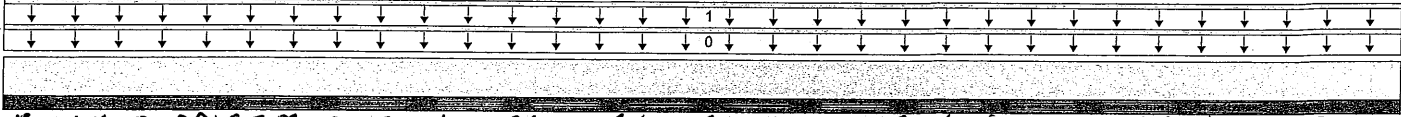

FULLY SUPPORTED BOTTOM EDGE ALONG FULL WIDTH & FULL SPAN OF BEAM.
Total Horizontal Product Length = 13-05-12

Load Summary

Tag	Description	Load Type	Ref.	Start	End	Loc.	Live 1.00	Dead 0.65	Snow 1.00	Wind 1.15	Tributary
0	Self-Weight	Unf. Lin. (lb/ft)	L	00-00-00	13-05-12	Top		10			00-00-00
1	E25(i98)	Unf. Lin. (lb/ft)	L	00-00-00	13-05-12	Top		284	406		n/a

Controls Summary

	Factored Demand	Factored Resistance	Demand/ Resistance	Case	Location
Dist. Load	963.88 lb/ft	57645.1 lb/ft	1.7%		
Conc. Load	0 lbs	16813 lbs	n/a		


CONFORMS TO OBC 2012

AMENDED 2020

Notes

Calculations assume member is fully braced.

Connection Diagram: Full Length of Member

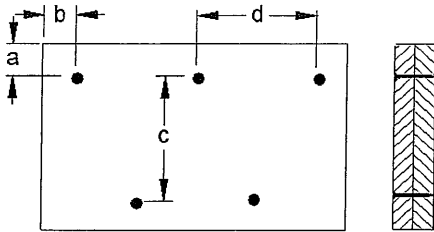

a minimum = 2"

b minimum = 3"

c = 5-1/2"

d = 12"

Connectors are: 1 Nails

3 1/2" ARDQX SPIRAL



OWG NO. TAM 1404821
STRUCTURAL
COMPONENT ONLY

Disclosure

Use of the Boise Cascade Software is subject to the terms of the End User License Agreement (EULA). Completeness and accuracy of input must be reviewed and verified by a qualified engineer or other appropriate expert to assure its adequacy, prior to anyone relying on such output as evidence of suitability for a particular application. The output here is based on building code-accepted design properties and analysis methods. Installation of Boise Cascade engineered wood products must be in accordance with current Installation Guide and applicable building codes. To obtain Installation Guide or ask questions, please call (800)232-0788 before installation.

BC CALC®, BC FRAMER®, AJS™, ALLJOIST®, BC RIM BOARD™, BCI®, BOISE GLULAM™, BC FloorValue®, VERSA-LAM®, VERSA-RIM PLUS®,



Double 1-3/4" x 9-1/2" VERSA-LAM® 2.0 3100 SP
2ND FLR FRAMING\Flush Beams\B15(i4196) (Flush Beam)

PASSED


BC CALC® Member Report
Build 7773

Dry | 2 spans | No cant.

July 5, 2021 13:40:53

Job name:
Address:
City, Province, Postal Code: RICHMOND HILL
Customer:
Code reports: CCMC 12472-R

File name: 38-13 EL A STD.mmdl
Description: 2ND FLR FRAMING\Flush Beams\B15(i4196)
Specifier:
Designer: EEO
Company:

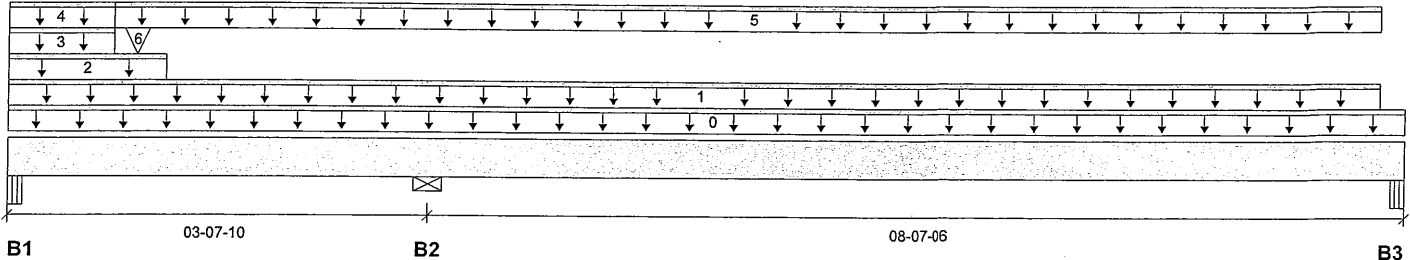

Total Horizontal Product Length = 12-03-00

Reaction Summary (Down / Uplift) (lbs)

Bearing	Live	Dead	Snow	Wind
B1, 4-1/8"	44 / 48	604 / 0	884 / 0	
B2, 5-1/2"	226 / 0	411 / 0	345 / 0	
B3, 5-1/4"	95 / 1	72 / 0	0 / 16	

Load Summary

Tag	Description	Load Type	Ref.	Start	End	Loc.	Live	Dead	Snow	Wind	Tributary
0	Self-Weight	Unf. Lin. (lb/ft)	L	00-00-00	12-03-00	Top	1.00	0.65	1.00	1.15	00-00-00
1	FC2 Floor Decking (Plan View Fill)	Unf. Lin. (lb/ft)	L	00-00-00	12-00-06	Top	15	8			n/a
2	E29(i97)	Unf. Lin. (lb/ft)	L	00-00-00	01-04-06	Top		24	72		n/a
3	E29(i97)	Unf. Lin. (lb/ft)	L	00-00-00	00-10-14	Top		81			n/a
4	FC2 Floor Decking (Plan View Fill)	Unf. Lin. (lb/ft)	L	00-00-00	00-10-14	Top	6				n/a
5	FC2 Floor Decking (Plan View Fill)	Unf. Lin. (lb/ft)	L	00-10-14	12-00-06	Top	11	6			n/a
6	-	Conc. Pt. (lbs)	L	01-01-05	01-01-05	Top		705	1115		n/a

Controls Summary

	Factored Demand	Factored Resistance	Demand/Resistance	Case	Location
Pos. Moment	1580 ft-lbs	23219 ft-lbs	6.8%	38	01-01-10
Neg. Moment	-677 ft-lbs	-18777 ft-lbs	3.6%	1	03-07-10
End Shear	1809 lbs	11571 lbs	15.6%	38	01-01-10
Cont. Shear	893 lbs	11571 lbs	7.7%	37	02-07-06
Total Load Deflection	L/999 (0.005")	n/a	n/a	80	08-04-00
Live Load Deflection	L/999 (0.003")	n/a	n/a	118	08-01-10
Total Neg. Defl.	L/999 (-0.001")	n/a	n/a	82	05-06-10
Max Defl.	0.005"	n/a	n/a	80	08-04-00
Span / Depth	10.4				

Bearing Supports	Dim. (LxW)	Demand	Demand/Resistance Support	Demand/Resistance Member	Material
B1 Beam	4-1/8" x 3-1/2"	2126 lbs	27.6%	12.1%	Unspecified
B2 Wall/Plate	5-1/2" x 3-1/2"	1257 lbs	10.6%	5.4%	Spruce-Pine-Fir
B3 Beam	5-1/4" x 3-1/2"	232 lbs	2.4%	1.0%	Unspecified



OWB NO. TAM 14849-21
STRUCTURAL
COMPONENT ONLY

Double 1-3/4" x 9-1/2" VERSA-LAM® 2.0 3100 SP
2ND FLR FRAMING\Flush Beams\B15(i4196) (Flush Beam)

PASSED

BC CALC® Member Report

Build 7773

Job name:

Address:

City, Province, Postal Code: RICHMOND HILL

Customer:

Code reports: CCMC 12472-R

Dry | 2 spans | No cant.

July 5, 2021 13:40:53

File name: 38-13 EL A STD.mmdl

Description: 2ND FLR FRAMING\Flush Beams\B15(i4196)

Specifier:

Designer: EEO

Company:

Notes

Design meets Code minimum (L/240) Total load deflection criteria.

Design meets Code minimum (L/360) Live load deflection criteria.

Resistance Factor phi has been applied to all presented results per CSA O86.

BC CALC® analysis is based on Canadian Limit States Design, as per NBCC 2015 and CSA O86. CONFORMS TO OBC 2012

Unbalanced snow loads determined from building geometry were used in selected product's verification.


AMENDED 2020

Design based on Dry Service Condition.

Importance Factor : Normal Part code : Part 9

Calculations assume unbraced length of Top: 00-00-00, Bottom: 07-11-06.

Connection Diagram: Full Length of Member

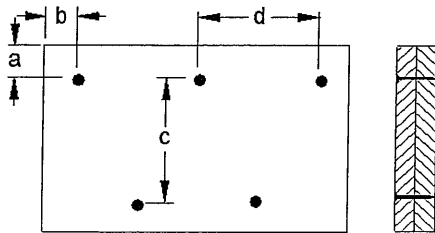

a minimum = 2"

b minimum = 3"

c = 5-1/2"
d = 8"

Calculated Side Load = 382.4 lb/ft

Connectors are: 16d Nails

3 1/2" ARDOX SPIRAL



OWG HU. YAM / 484921
**STRUCTURAL
COMPONENT ONLY**

Disclosure

Use of the Boise Cascade Software is subject to the terms of the End User License Agreement (EULA). Completeness and accuracy of input must be reviewed and verified by a qualified engineer or other appropriate expert to assure its adequacy, prior to anyone relying on such output as evidence of suitability for a particular application. The output here is based on building code-accepted design properties and analysis methods. Installation of Boise Cascade engineered wood products must be in accordance with current Installation Guide and applicable building codes. To obtain Installation Guide or ask questions, please call (800)232-0788 before installation.

BC CALC®, BC FRAMER®, AJS™, ALLJOIST®, BC RIM BOARD™, BCI®, BOISE GLULAM™, BC FloorValue®, VERSA-LAM®, VERSA-RIM PLUS®,



Single 1-3/4" x 9-1/2" VERSA-LAM® 2.0 3100 SP

2ND FLR FRAMING\Flush Beams\B11(i4870) (Flush Beam)


PASSED

 BC CALC® Member Report
 Build 7773

Dry | 1 span | No cant.

July 6, 2021 16:36:00

 Job name:
 Address:
 City, Province, Postal Code: RICHMOND HILL
 Customer:
 Code reports: CCMC 12472-R

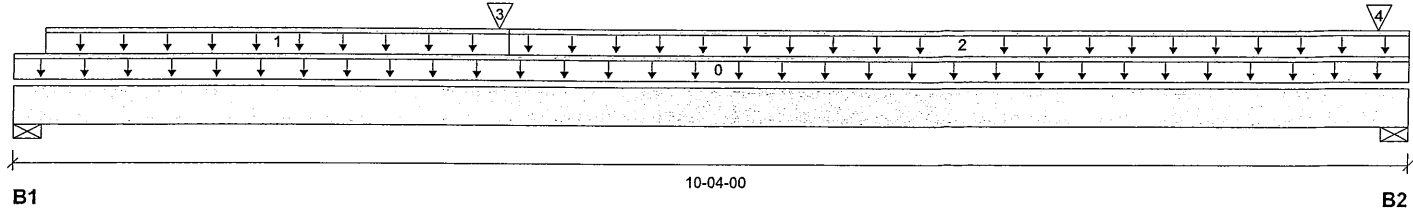 File name: 38-13 EL A STD.mmdl
 Description: 2ND FLR FRAMING\Flush Beams\B11(i4870)
 Specifier:
 Designer: EEO
 Company:


Reaction Summary (Down / Uplift) (lbs)

Bearing	Live	Dead	Snow	Wind
B1, 5-1/2"	382 / 0	238 / 0		
B2, 5-1/2"	192 / 0	173 / 0	59 / 0	

Load Summary

Tag	Description	Load Type	Ref.	Start	End	Loc.	Live	Dead	Snow	Wind	Tributary
0	Self-Weight	Unf. Lin. (lb/ft)	L	00-00-00	10-04-00	Top	1.00	0.65	1.00	1.15	00-00-00
1	FC2 Floor Decking (Plan View Fill)	Unf. Lin. (lb/ft)	L	00-02-12	03-07-08	Top	8	4			n/a
2	FC2 Floor Decking (Plan View Fill)	Unf. Lin. (lb/ft)	L	03-07-08	10-04-00	Top	3	2			n/a
3	-	Conc. Pt. (lbs)	L	03-06-10	03-06-10	Top	527	296			n/a
4	E25(i98)	Conc. Pt. (lbs)	L	10-01-04	10-01-04	Top		41	59		n/a

Controls Summary

	Factored Demand	Factored Resistance	Demand/Resistance	Case	Location
Pos. Moment	2613 ft-lbs	11610 ft-lbs	22.5%	1	03-06-10
End Shear	845 lbs	5785 lbs	14.6%	1	01-03-00
Total Load Deflection	L/999 (0.096")	n/a	n/a	35	04-08-13
Live Load Deflection	L/999 (0.06")	n/a	n/a	51	04-08-13
Max Defl.	0.096"	n/a	n/a	35	04-08-13
Span / Depth	12.1				


Bearing Supports	Dim. (LxW)	Demand	Demand/Resistance Support	Demand/Resistance Member	Material
B1	Wall/Plate 5-1/2" x 1-3/4"	870 lbs	14.7%	7.4%	Spruce-Pine-Fir
B2	Wall/Plate 5-1/2" x 1-3/4"	564 lbs	9.5%	4.8%	Spruce-Pine-Fir

Notes

Design meets Code minimum (L/240) Total load deflection criteria.
 Design meets Code minimum (L/360) Live load deflection criteria.
 Resistance Factor phi has been applied to all presented results per CSA O86.
 BC CALC® analysis is based on Canadian Limit States Design, as per NBCC 2015 and CSA O86.
 Unbalanced snow loads determined from building geometry were used in selected product's verification.
 Design based on Dry Service Condition.
 Importance Factor : Normal Part code : Part 9
 Calculations assume unbraced length of Top: 00-00-00, Bottom: 06-03-00.

CONFORMS TO CBC 2012

AMENDED 2020

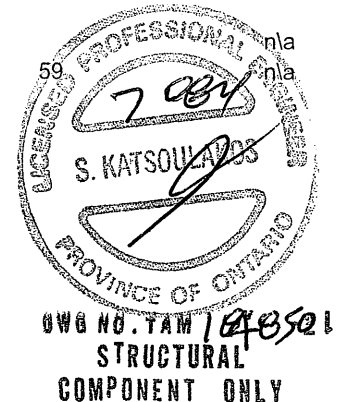

Disclosure

Use of the Boise Cascade Software is subject to the terms of the End User License Agreement (EULA). Completeness and accuracy of input must be reviewed and verified by a qualified engineer or other appropriate expert to assure its adequacy, prior to anyone relying on such output as evidence of suitability for a particular application. The output here is based on building code-accepted design properties and analysis methods. Installation of Boise Cascade engineered wood products must be in accordance with current Installation Guide and applicable building codes. To obtain Installation Guide or ask questions, please call (800)232-0788 before installation.

BC CALC®, BC FRAMER®, AJS™, ALLJOIST®, BC RIM BOARD™, BCI®, BOISE GLULAM™, BC FloorValue®, VERSA-LAM®, VERSA-RIM PLUS®,



Single 1-3/4" x 9-1/2" VERSA-LAM® 2.0 3100 SP

2ND FLR FRAMING\Flush Beams\B13(i4802) (Flush Beam)


PASSED

 BC CALC® Member Report
 Build 7773

Dry | 1 span | No cant.

July 6, 2021 16:36:00

 Job name:
 Address:
 City, Province, Postal Code: RICHMOND HILL
 Customer:
 Code reports: CCMC 12472-R

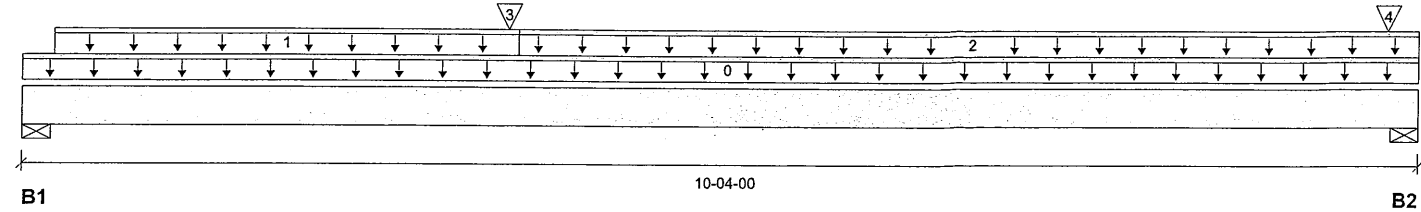 File name: 38-13 EL A STD.mmdl
 Description: 2ND FLR FRAMING\Flush Beams\B13(i4802)
 Specifier:
 Designer: EEO
 Company:


Total Horizontal Product Length = 10-04-00

Reaction Summary (Down / Uplift) (lbs)

Bearing	Live	Dead	Snow	Wind
B1, 5-1/2"	742 / 0	418 / 0		
B2, 5-1/2"	430 / 0	292 / 0	59 / 0	

Load Summary

Tag	Description	Load Type	Ref.	Start	End	Loc.	Live	Dead	Snow	Wind	Tributary
0	Self-Weight	Unf. Lin. (lb/ft)	L	00-00-00	10-04-00	Top	1.00	0.65	1.00	1.15	00-00-00
1	FC2 Floor Decking (Plan View Fill)	Unf. Lin. (lb/ft)	L	00-02-12	03-07-08	Top	53	27			n/a
2	FC2 Floor Decking (Plan View Fill)	Unf. Lin. (lb/ft)	L	03-07-08	10-04-00	Top	30	15			n/a
3	B12(i4876)	Conc. Pt. (lbs)	L	03-06-10	03-06-10	Top	787	426			n/a
4	E25(i98)	Conc. Pt. (lbs)	L	10-01-04	10-01-04	Top	41	59			n/a

Controls Summary

	Factored Demand	Factored Resistance	Demand/Resistance	Case	Location
Pos. Moment	4500 ft-lbs	11610 ft-lbs	38.8%	1	03-06-10
End Shear	1512 lbs	5785 lbs	26.1%	1	01-03-00
Total Load Deflection	L/659 (0.174")	n/a	36.4%	35	04-09-13
Live Load Deflection	L/999 (0.111")	n/a	n/a	51	04-09-13
Max Defl.	0.174"	n/a	n/a	35	04-09-13
Span / Depth	12.1				

Bearing Supports

	Dim. (LxW)	Demand	Demand/Resistance Support	Demand/Resistance Member	Material
B1	Wall/Plate 5-1/2" x 1-3/4"	1635 lbs	27.6%	13.9%	Spruce-Pine-Fir
B2	Wall/Plate 5-1/2" x 1-3/4"	1069 lbs	18.0%	9.1%	Spruce-Pine-Fir

Notes

Design meets Code minimum (L/240) Total load deflection criteria.
 Design meets Code minimum (L/360) Live load deflection criteria.
 Resistance Factor phi has been applied to all presented results per CSA O86.
 BC CALC® analysis is based on Canadian Limit States Design, as per NBCC 2015 and CSA O86.
 Unbalanced snow loads determined from building geometry were used in selected product's verification.
 Design based on Dry Service Condition.
 Importance Factor : Normal Part code : Part 9
 Calculations assume unbraced length of Top: 00-00-00, Bottom: 06-03-00.

CONFORMS TO OBC 2012

AMENDED 2020



OWA NO. YAM 14851-21

 STRUCTURAL
 COMPONENT ONLY

Disclosure

Use of the Boise Cascade Software is subject to the terms of the End User License Agreement (EULA). Completeness and accuracy of input must be reviewed and verified by a qualified engineer or other appropriate expert to assure its adequacy, prior to anyone relying on such output as evidence of suitability for a particular application. The output here is based on building code-accepted design properties and analysis methods. Installation of Boise Cascade engineered wood products must be in accordance with current Installation Guide and applicable building codes. To obtain Installation Guide or ask questions, please call (800)232-0788 before installation.

BC CALC®, BC FRAMER®, AJS™, ALLJOIST®, BC RIM BOARD™, BCI®, BOISE GLULAM™, BC FloorValue®, VERSA-LAM®, VERSA-RIM PLUS®,

Double 1-3/4" x 9-1/2" VERSA-LAM® 2.0 3100 SP

2ND FLR FRAMING\Flush Beams\B10(i4647) (Flush Beam)


PASSED

 BC CALC® Member Report
 Build 7773

Dry | 1 span | No cant.

July 5, 2021 13:40:52

 Job name:
 Address:
 City, Province, Postal Code: RICHMOND HILL
 Customer:
 Code reports: CCMC 12472-R

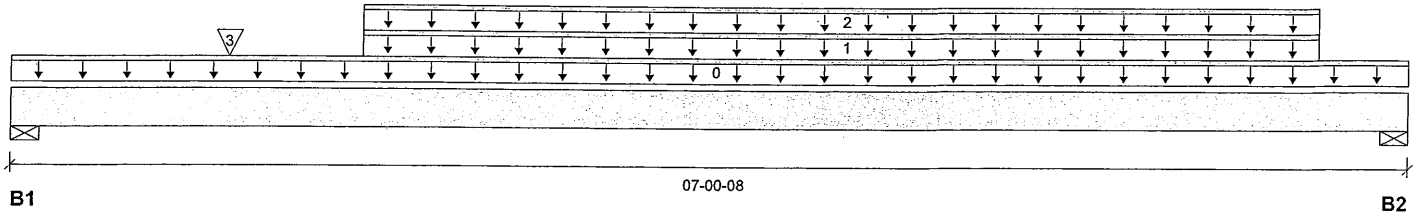 File name: 38-13 EL A STD.mmdl
 Description: 2ND FLR FRAMING\Flush Beams\B10(i4647)
 Specifier:
 Designer: EEO
 Company:


Total Horizontal Product Length = 07-00-08

Reaction Summary (Down / Uplift) (lbs)

Bearing	Live	Dead	Snow	Wind
B1, 5-1/2"	1779 / 0	924 / 0		
B2, 4"	1855 / 0	961 / 0		

Load Summary

Tag	Description	Load Type	Ref.	Start	End	Loc.	Live	Dead	Snow	Wind	Tributary
0	Self-Weight	Unf. Lin. (lb/ft)	L	00-00-00	07-00-08	Top	1.00	0.65	1.00	1.15	00-00-00
1	Smoothed Load	Unf. Lin. (lb/ft)	L	01-09-00	06-07-00	Top	334	168			n/a
2	Smoothed Load	Unf. Lin. (lb/ft)	L	01-09-00	06-07-00	Top	277	138			n/a
3	-	Conc. Pt. (lbs)	L	01-01-00	01-01-00	Top	660	330			n/a

Controls Summary

	Factored Demand	Factored Resistance	Demand/Resistance	Case	Location
Pos. Moment	6340 ft-lbs	23219 ft-lbs	27.3%	1	03-09-00
End Shear	3503 lbs	11571 lbs	30.3%	1	01-03-00
Total Load Deflection	L/999 (0.065")	n/a	n/a	4	03-07-00
Live Load Deflection	L/999 (0.043")	n/a	n/a	5	03-07-00
Max Defl.	0.065"	n/a	n/a	4	03-07-00
Span / Depth	8.1				

Bearing Supports

	Dim. (LxW)	Demand	Demand/Resistance Support	Demand/Resistance Member	Material
B1	Wall/Plate 5-1/2" x 3-1/2"	3824 lbs	32.3%	16.3%	Spruce-Pine-Fir
B2	Wall/Plate 4" x 3-1/2"	3983 lbs	46.2%	23.3%	Spruce-Pine-Fir

Notes

Design meets Code minimum (L/240) Total load deflection criteria.
 Design meets Code minimum (L/360) Live load deflection criteria.
 Resistance Factor phi has been applied to all presented results per CSA O86.
 BC CALC® analysis is based on Canadian Limit States Design, as per NBCC 2015 and CSA O86.
 Design based on Dry Service Condition.
 Importance Factor : Normal Part code : Part 9
 Calculations assume unbraced length of Top: 00-00-00, Bottom: 00-09-08.

CONFORMS TO OBC 2012

AMENDED 2020


 DWG NO. TAM 14B52-21
 STRUCTURAL
 COMPONENT ONLY



BC CALC® Member Report

Build 7773

Job name:

Address:

City, Province, Postal Code: RICHMOND HILL

Customer:

Code reports: CCMC 12472-R

File name: 38-13 EL A STD.mmdl


Description: 2ND FLR FRAMING\Flush Beams\B10(i4647)

Specifier:

Designer: EEO

Company:

Connection Diagram: Full Length of Member

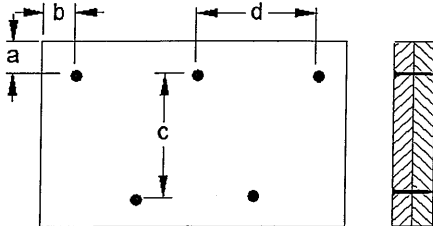

a minimum = 2"

b minimum = 3"

c = 5-1/2"

d = 6"

Calculated Side Load = 711.3 lb/ft

Connectors are: 16d 1 Nails

3/2" ARDOX SPIRAL



DWG NO. TAM/4852-21
STRUCTURAL
COMPONENT ONLY

Disclosure

Use of the Boise Cascade Software is subject to the terms of the End User License Agreement (EULA). Completeness and accuracy of input must be reviewed and verified by a qualified engineer or other appropriate expert to assure its adequacy, prior to anyone relying on such output as evidence of suitability for a particular application. The output here is based on building code-accepted design properties and analysis methods. Installation of Boise Cascade engineered wood products must be in accordance with current Installation Guide and applicable building codes. To obtain Installation Guide or ask questions, please call (800)232-0788 before installation.

BC CALC®, BC FRAMER®, AJS™, ALLJOIST®, BC RIM BOARD™, BCI®, BOISE GLULAM™, BC FloorValue®, VERSA-LAM®, VERSA-RIM PLUS®,



Double 1-3/4" x 9-1/2" VERSA-LAM® 2.0 3100 SP

2ND FLR FRAMING\Flush Beams\B16(i4402) (Flush Beam)

PASSED

BC CALC® Member Report

Dry | 1 span | No cant.

July 5, 2021 13:40:53

Build 7773

Job name:

File name: 38-13 EL A STD.mmdl

Address:

Description: 2ND FLR FRAMING\Flush Beams\B16(i4402)

City, Province, Postal Code: RICHMOND HILL

Specifier:


Customer:

Designer: EEO

Code reports:

CCMC 12472-R

Company:

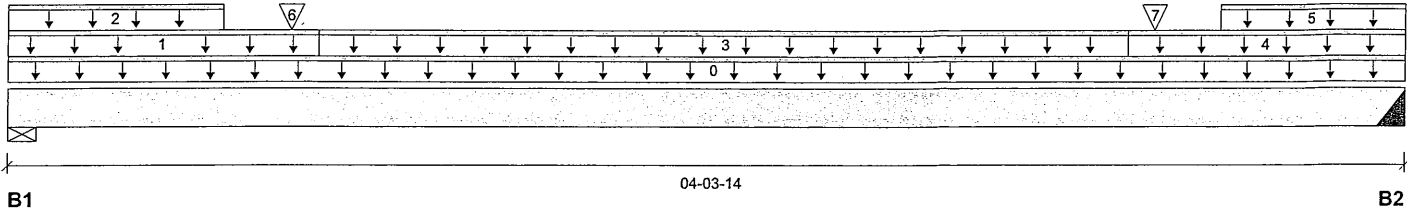

Total Horizontal Product Length = 04-03-14

Reaction Summary (Down / Uplift) (lbs)

Bearing	Live	Dead	Snow	Wind
B1, 4-3/8"		294 / 0	283 / 0	
B2, 4"		286 / 0	275 / 0	

Load Summary

Tag	Description	Load Type	Ref.	Start	End	Loc.	Live 1.00	Dead 0.65	Snow 1.00	Wind 1.15	Tributary
0	Self-Weight	Unf. Lin. (lb/ft)	L	00-00-00	04-03-14	Top		10			00-00-00
1	E40(i3962)	Unf. Lin. (lb/ft)	L	00-00-00	00-11-06	Top		81			n/a
2	E40(i3962)	Unf. Lin. (lb/ft)	L	00-00-00	00-07-14	Top		56	129		n/a
3	E41(i4005)	Unf. Lin. (lb/ft)	L	00-11-06	03-05-06	Top		41			n/a
4	E30(i96)	Unf. Lin. (lb/ft)	L	03-05-06	04-03-14	Top		81			n/a
5	E30(i96)	Unf. Lin. (lb/ft)	L	03-08-14	04-03-14	Top		56	129		n/a
6	E40(i3962)	Conc. Pt. (lbs)	L	00-10-06	00-10-06	Top		111	202		n/a
7	E30(i96)	Conc. Pt. (lbs)	L	03-06-06	03-06-06	Top		108	196		n/a

Controls Summary

	Factored Demand	Factored Resistance	Demand/Resistance	Case	Location
Pos. Moment	372 ft-lbs	23219 ft-lbs	1.6%	1	02-00-10
End Shear	482 lbs	11571 lbs	4.2%	1	01-01-14
Total Load Deflection	L/999 (0.002")	n/a	n/a	12	02-02-02
Live Load Deflection	L/999 (0.001")	n/a	n/a	17	02-02-02
Max Defl.	0.002"	n/a	n/a	12	02-02-02
Span / Depth	4.7				

Bearing Supports

	Dim. (LxW)	Demand	Demand/Resistance Support	Demand/Resistance Member	Material
B1	Wall/Plate 4-3/8" x 3-1/2"	792 lbs	8.4%	4.2%	Spruce-Pine-Fir
B2	Hanger 4" x 3-1/2"	770 lbs	n/a	4.5%	HGUS410

Cautions

Header for the hanger HGUS410 is a Double 1-3/4" x 9-1/2" LVL Beam.

Hanger model HGUS410 and seat length were input by the user. Hanger has not been analyzed for adequate capacity.



OWN NO. TAM/4053-21
STRUCTURAL
COMPONENT ONLY

Double 1-3/4" x 9-1/2" VERSA-LAM® 2.0 3100 SP
2ND FLR FRAMING\Flush Beams\B16(i4402) (Flush Beam)

PASSED

BC CALC® Member Report
Build 7773

Dry | 1 span | No cant.

July 5, 2021 13:40:53

Job name:
Address:
City, Province, Postal Code: RICHMOND HILL
Customer:
Code reports: CCMC 12472-R


File name: 38-13 EL A STD.mmdl
Description: 2ND FLR FRAMING\Flush Beams\B16(i4402)
Specifier:
Designer: EEO
Company:

Notes

Design meets Code minimum (L/240) Total load deflection criteria.
Design meets Code minimum (L/360) Live load deflection criteria.
Hanger Manufacturer: Unassigned
Resistance Factor phi has been applied to all presented results per CSA O86.
BC CALC® analysis is based on Canadian Limit States Design, as per NBCC 2015 and CSA O86.
Unbalanced snow loads determined from building geometry were used in selected product's verification.
Design based on Dry Service Condition.
Importance Factor : Normal Part code : Part 9
Calculations assume unbraced length of Top: 00-00-00, Bottom: 01-01-08.

CONFORMS TO OBC 2012
AMENDED 2020

Connection Diagram: Full Length of Member

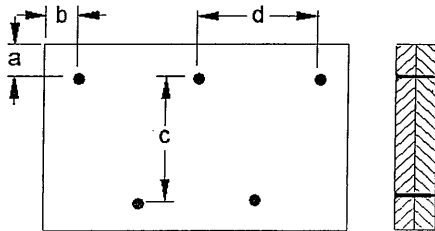

a minimum = 2" c = 5-1/2"
b minimum = 3" d = 8"

Connectors are: 1 Nails
3 1/2" ARDOX SPIRAL



OWG NO. TAM 1405321
**STRUCTURAL
COMPONENT ONLY**

Disclosure

Use of the Boise Cascade Software is subject to the terms of the End User License Agreement (EULA).
Completeness and accuracy of input must be reviewed and verified by a qualified engineer or other appropriate expert to assure its adequacy, prior to anyone relying on such output as evidence of suitability for a particular application. The output here is based on building code-accepted design properties and analysis methods.
Installation of Boise Cascade engineered wood products must be in accordance with current Installation Guide and applicable building codes. To obtain Installation Guide or ask questions, please call (800)232-0788 before installation.

BC CALC®, BC FRAMER®, AJS™,
ALLJOIST®, BC RIM BOARD™, BCI®,
BOISE GLULAM™, BC FloorValue®,
VERSA-LAM®, VERSA-RIM PLUS®,



Triple 1-3/4" x 14" VERSA-LAM® 2.0 3100 SP 2ND FLR FRAMING\Flush Beams\B9(i4652) (Flush Beam)


PASSED

 BC CALC® Member Report
 Build 7773

Dry | 1 span | No cant.

July 5, 2021 13:40:52

 Job name:
 Address:
 City, Province, Postal Code: RICHMOND HILL
 Customer:
 Code reports: CCMC 12472-R

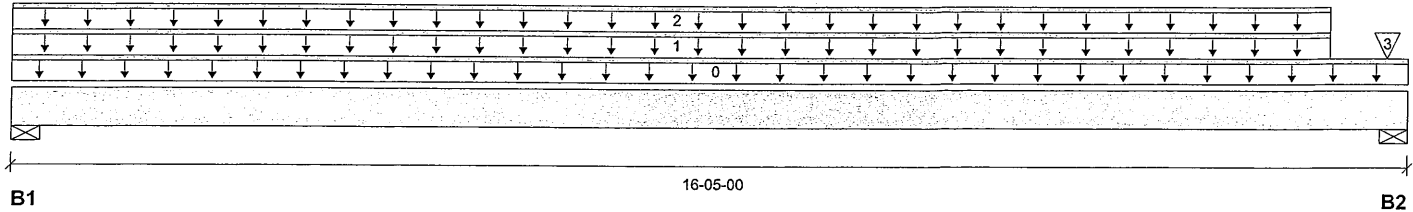 File name: 38-13 EL A STD.mmdl
 Description: 2ND FLR FRAMING\Flush Beams\B9(i4652)
 Specifier:
 Designer: EEO
 Company:


Total Horizontal Product Length = 16-05-00

Reaction Summary (Down / Uplift) (lbs)

Bearing	Live	Dead	Snow	Wind
B1, 5-1/2"	4853 / 0	2595 / 0		
B2, 5-1/2"	4679 / 0	2510 / 0		

Load Summary

Tag	Description	Load Type	Ref.	Start	End	Loc.	Live	Dead	Snow	Wind	Tributary
0	Self-Weight	Unf. Lin. (lb/ft)	L	00-00-00	16-05-00	Top	1.00	0.65	1.00	1.15	00-00-00
1	Smoothed Load	Unf. Lin. (lb/ft)	L	00-00-00	15-06-00	Top	334	167			n/a
2	Smoothed Load	Unf. Lin. (lb/ft)	L	00-00-00	15-06-00	Top	261	130			n/a
3	J3(i4434)	Conc. Pt. (lbs)	L	16-02-00	16-02-00	Top	312	156			n/a

Controls Summary

	Factored Demand	Factored Resistance	Demand/Resistance	Case	Location
Pos. Moment	38235 ft-lbs	75348 ft-lbs	50.7%	1	08-02-00
End Shear	9004 lbs	25578 lbs	35.2%	1	14-09-08
Total Load Deflection	L/379 (0.494")	n/a	63.3%	4	08-02-00
Live Load Deflection	L/583 (0.322")	n/a	61.8%	5	08-02-00
Max Defl.	0.494"	n/a	n/a	4	08-02-00
Span / Depth	13.4				

Bearing Supports


	Dim. (LxW)	Demand	Demand/Resistance Support	Demand/Resistance Member	Material
B1	Wall/Plate 5-1/2" x 5-1/4"	10523 lbs	27.3%	29.9%	Spruce-Pine-Fir
B2	Wall/Plate 5-1/2" x 5-1/4"	10156 lbs	26.4%	28.8%	Spruce-Pine-Fir

Notes

Design meets Code minimum (L/240) Total load deflection criteria.
 Design meets Code minimum (L/360) Live load deflection criteria.
 Resistance Factor phi has been applied to all presented results per CSA O86.
 BC CALC® analysis is based on Canadian Limit States Design, as per NBCC 2015 and CSA O86.
 Design based on Dry Service Condition.
 Importance Factor : Normal Part code : Part 9
 Calculations assume unbraced length of Top: 00-00-00, Bottom: 00-09-08.

CONFORMS TO OBC 2012

AMENDED 2020

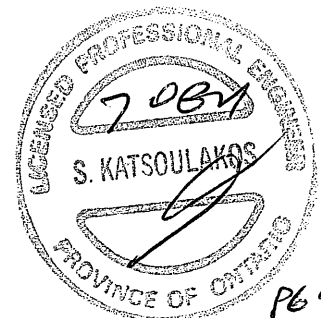
 OWN NO. TAM 14854-21
 STRUCTURAL
 COMPONENT ONLY

Triple 1-3/4" x 14" VERSA-LAM® 2.0 3100 SP
2ND FLR FRAMING\Flush Beams\B9(i4652) (Flush Beam)

PASSED

BC CALC® Member Report
Build 7773


Dry | 1 span | No cant.

July 5, 2021 13:40:52

Job name:
Address:
City, Province, Postal Code: RICHMOND HILL
Customer:
Code reports: CCMC 12472-R

File name: 38-13 EL A STD.mmdl
Description: 2ND FLR FRAMING\Flush Beams\B9(i4652)
Specifier:
Designer: EEO
Company:


Connection Diagram: Full Length of Member

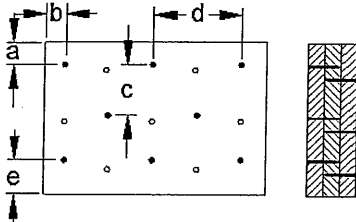

a minimum = 2" c = 5"
b minimum = 3" d = 18"
e minimum = 3"

Calculated Side Load = 715.5 lb/ft
Nailing applies to both sides of the member
Connectors are: 16d 1 Nails

3 1/2" ARDOX SPIRAL

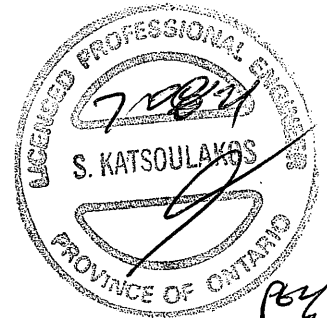

DWG NO. TAM 14854-21
STRUCTURAL
COMPONENT ONLY

Disclosure

Use of the Boise Cascade Software is subject to the terms of the End User License Agreement (EULA). Completeness and accuracy of input must be reviewed and verified by a qualified engineer or other appropriate expert to assure its adequacy, prior to anyone relying on such output as evidence of suitability for a particular application. The output here is based on building code-accepted design properties and analysis methods. Installation of Boise Cascade engineered wood products must be in accordance with current Installation Guide and applicable building codes. To obtain Installation Guide or ask questions, please call (800)232-0788 before installation.

BC CALC®, BC FRAMER®, AJS™, ALLJOIST®, BC RIM BOARD™, BCI®, BOISE GLULAM™, BC FloorValue®, VERSA-LAM®, VERSA-RIM PLUS®,



Single 1-3/4" x 9-1/2" VERSA-LAM® 2.0 3100 SP

1ST FLR FRAMING\Flush Beams\B1(i4943) (Flush Beam)


PASSED

 BC CALCC® Member Report
 Build 7773

Dry | 1 span | No cant.

July 6, 2021 17:02:31

 Job name:
 Address:
 City, Province, Postal Code: RICHMOND HILL
 Customer:
 Code reports: CCMC 12472-R

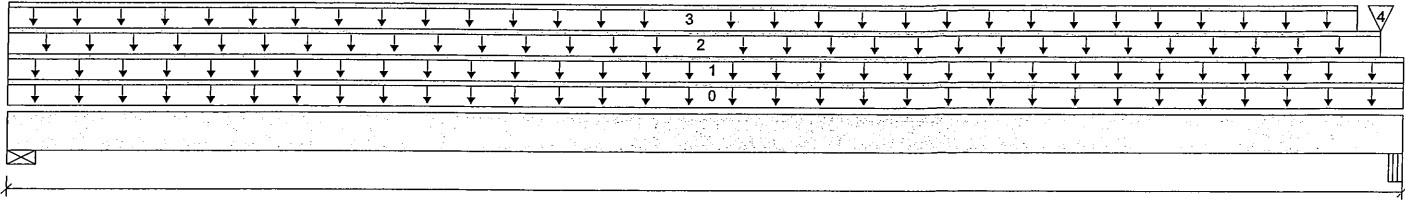 File name: 38-13 EL A SUNKEN.mmdl
 Description: 1ST FLR FRAMING\Flush Beams\B1(i4943)
 Specifier:
 Designer: EEO
 Company:


B1

Total Horizontal Product Length = 12-11-00

B2

Reaction Summary (Down / Uplift) (lbs)

Bearing	Live	Dead	Snow	Wind
B1, 4-3/8"	140 / 0	486 / 0		
B2, 5-1/4"	2056 / 0	1500 / 0		

Load Summary

Tag	Description	Load Type	Ref.	Start	End	Loc.	Live	Dead	Snow	Wind	Tributary
0	Self-Weight	Unf. Lin. (lb/ft)	L	00-00-00	12-11-00	Top	1.00	0.65	1.00	1.15	00-00-00
1	WALL	Unf. Lin. (lb/ft)	L	00-00-00	12-11-00	Top		60			n/a
2	FC1 Floor Decking (Plan View Fill)	Unf. Lin. (lb/ft)	L	00-00-00	12-08-06	Top	19	10			n/a
3	FC1 Floor Decking (Plan View Fill)	Unf. Lin. (lb/ft)	L	00-00-00	12-05-12	Top	3				n/a
4	7(i82)	Conc. Pt. (lbs)	L	12-08-06	12-08-06	Top	1918	1010			n/a

Controls Summary

	Factored Demand	Factored Resistance	Demand/Resistance	Case	Location
Pos. Moment	1986 ft-lbs	7546 ft-lbs	26.3%	0	06-05-01
End Shear	558 lbs	3761 lbs	14.8%	0	01-01-14
Total Load Deflection	L/745 (0.197")	n/a	32.2%	4	06-05-01
Live Load Deflection	L/999 (0.044")	n/a	n/a	5	06-05-01
Max Defl.	0.197"	n/a	n/a	4	06-05-01
Span / Depth	15.5				

Bearing Supports	Dim. (LxW)	Demand	Demand/Resistance Support	Demand/Resistance Member	Material
B1	Wall/Plate 4-3/8" x 1-3/4"	681 lbs	22.2%	11.2%	Spruce-Pine-Fir
B2	Beam 5-1/4" x 1-3/4"	4959 lbs	87.8%	44.2%	Unspecified

Notes

Design meets Code minimum (L/240) Total load deflection criteria.

Design meets Code minimum (L/360) Live load deflection criteria.

Resistance Factor phi has been applied to all presented results per CSA O86.

BC CALCC® analysis is based on Canadian Limit States Design, as per NBCC 2015 and CSA O86.

Design based on Dry Service Condition.

Importance Factor : Normal Part code : Part 9

Calculations assume unbraced length of Top: 00-00-00, Bottom: 12-01-06.

CONFORMS TO OBC 2012

AMENDED 2020

Disclosure

Use of the Boise Cascade Software is subject to the terms of the End User License Agreement (EULA). Completeness and accuracy of input must be reviewed and verified by a qualified engineer or other appropriate expert to assure its adequacy, prior to anyone relying on such output as evidence of suitability for a particular application. The output here is based on building code-accepted design properties and analysis methods. Installation of Boise Cascade engineered wood products must be in accordance with current Installation Guide and applicable building codes. To obtain Installation Guide or ask questions, please call (800)232-0788 before installation.

BC CALCC®, BC FRAMER®, AJS™, ALLJOIST®, BC RIM BOARD™, BCI®, BOISE GLULAM™, BC FloorValue®, VERSA-LAM®, VERSA-RIM PLUS®,



Single 1-3/4" x 9-1/2" VERSA-LAM® 2.0 3100 SP

1ST FLR FRAMING\Flush Beams\B40(i7509) (Flush Beam)

PASSED

BC CALC® Member Report

Dry | 1 span | No cant.

July 6, 2021 17:12:07

Build 7773

Job name:

File name: 38-13 EL A SUNKEN WI...T. GROUND FLOOR.mmdl

Address:

Description: 1ST FLR FRAMING\Flush Beams\B40(i7509)

City, Province, Postal Code: RICHMOND HILL

Specifier:


Customer:

Designer: EEO

Code reports:

CCMC 12472-R

Company:

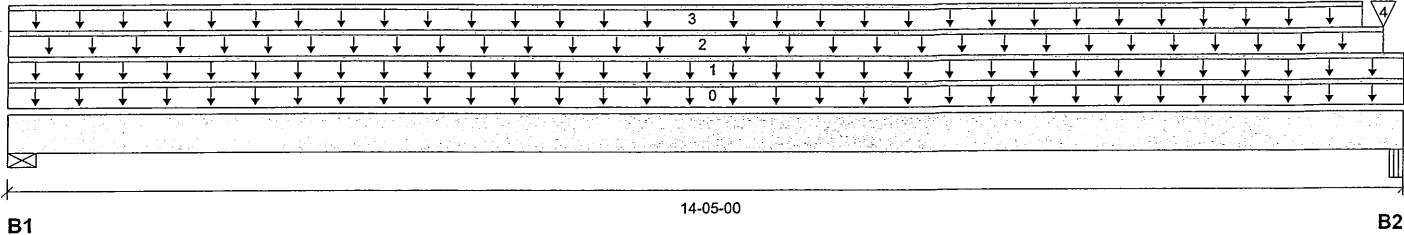

Total Horizontal Product Length = 14-05-00

Reaction Summary (Down / Uplift) (lbs)

Bearing	Live	Dead	Snow	Wind
B1, 4-3/8"	157 / 0	543 / 0		
B2, 5-1/4"	2061 / 0	1545 / 0		

Load Summary

Tag	Description	Load Type	Ref.	Start	End	Loc.	Live	Dead	Snow	Wind	Tributary
0	Self-Weight	Unf. Lin. (lb/ft)	L	00-00-00	14-05-00	Top	1.00	0.65	1.00	1.15	00-00-00
1	WALL	Unf. Lin. (lb/ft)	L	00-00-00	14-05-00	Top		60			n/a
2	FC1 Floor Decking (Plan View Fill)	Unf. Lin. (lb/ft)	L	00-00-00	14-02-06	Top	19	10			n/a
3	FC1 Floor Decking (Plan View Fill)	Unf. Lin. (lb/ft)	L	00-00-00	13-11-12	Top	3	2			
4	7(i82)	Conc. Pt. (lbs)	L	14-02-06	14-02-06	Top	1908	999			

Controls Summary

	Factored Demand	Factored Resistance	Demand/Resistance	Case	Location
Pos. Moment	2503 ft-lbs	7546 ft-lbs	33.2%	0	07-02-01
End Shear	638 lbs	3761 lbs	17.0%	0	01-01-14
Total Load Deflection	L/527 (0.313")	n/a	45.6%	4	07-02-01
Live Load Deflection	L/999 (0.07")	n/a	n/a	5	07-02-01
Max Defl.	0.313"	n/a	n/a	4	07-02-01
Span / Depth	17.4				

Bearing Supports

	Dim. (LxW)	Demand	Demand/Resistance Support	Demand/Resistance Member	Material
B1	Wall/Plate 4-3/8" x 1-3/4"	761 lbs	24.8%	12.5%	Spruce-Pine-Fir
B2	Beam 5-1/4" x 1-3/4"	5023 lbs	88.9%	44.8%	Unspecified

Notes

Design meets Code minimum (L/240) Total load deflection criteria.

Design meets Code minimum (L/360) Live load deflection criteria.

Resistance Factor phi has been applied to all presented results per CSA O86.

BC CALC® analysis is based on Canadian Limit States Design, as per NBCC 2015 and CSA O86.

Design based on Dry Service Condition.

Importance Factor : Normal Part code : Part 9

Calculations assume unbraced length of Top: 00-00-00, Bottom: 13-07-06.

CONFORMS TO OBC 2012

AMENDED 2020


 DWG NO. TAM/4856-21
STRUCTURAL COMPONENT ONLY

Disclosure

Use of the Boise Cascade Software is subject to the terms of the End User License Agreement (EULA). Completeness and accuracy of input must be reviewed and verified by a qualified engineer or other appropriate expert to assure its adequacy, prior to anyone relying on such output as evidence of suitability for a particular application. The output here is based on building code-accepted design properties and analysis methods. Installation of Boise Cascade engineered wood products must be in accordance with current Installation Guide and applicable building codes. To obtain Installation Guide or ask questions, please call (800)232-0788 before installation.

BC CALC®, BC FRAMER®, AJS™, ALLJOIST®, BC RIM BOARD™, BCI®, BOISE GLULAM™, BC FloorValue®, VERSA-LAM®, VERSA-RIM PLUS®,



Double 1-3/4" x 9-1/2" VERSA-LAM® 2.0 3100 SP

PASSED

2ND FLR FRAMING\Flush Beams\B30(i5205) (Flush Beam)


BC CALC® Member Report
Build 7773

Dry | 1 span | No cant.

July 5, 2021 14:25:50

Job name:
Address:
City, Province, Postal Code: RICHMOND HILL
Customer:
Code reports: CCMC 12472-R

File name: 38-13 EL B STD.mmdl
Description: 2ND FLR FRAMING\Flush Beams\B30(i5205)
Specifier:
Designer: EEO
Company:

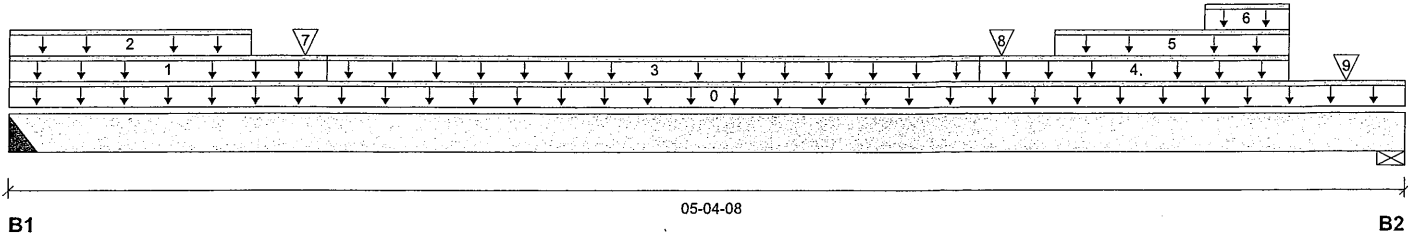

Total Horizontal Product Length = 05-04-08

Reaction Summary (Down / Uplift) (lbs)

Bearing	Live	Dead	Snow	Wind
B1, 4"	0 / 0	357 / 0	340 / 0	
B2, 5-1/2"	4 / 0	640 / 0	916 / 0	

Load Summary

Tag	Description	Load Type	Ref.	Start	End	Loc.	Live 1.00	Dead 0.65	Snow 1.00	Wind 1.15	Tributary
0	Self-Weight	Unf. Lin. (lb/ft)	L	00-00-00	05-04-08	Top		10			00-00-00
1	E45(i4620)	Unf. Lin. (lb/ft)	L	00-00-00	01-02-08	Top		81			n/a
2	E45(i4620)	Unf. Lin. (lb/ft)	L	00-00-00	00-11-00	Top		56	129		n/a
3	E47(i4678)	Unf. Lin. (lb/ft)	L	01-02-08	03-08-08	Top		41			n/a
4	E38(i3767)	Unf. Lin. (lb/ft)	L	03-08-08	04-11-00	Top		81			n/a
5	E38(i3767)	Unf. Lin. (lb/ft)	L	04-00-00	04-11-00	Top		56	129		n/a
6	FC2 Floor Decking (Plan View Fill)	Unf. Lin. (lb/ft)	L	04-07-00	04-11-00	Top	6				n/a
7	E45(i4620)	Conc. Pt. (lbs)	L	01-01-08	01-01-08	Top		111	202		n/a
8	E38(i3767)	Conc. Pt. (lbs)	L	03-09-08	03-09-08	Top		108	196		n/a
9	-	Conc. Pt. (lbs)	L	05-01-12	05-01-12	Top	2	324	622		n/a

Controls Summary

	Factored Demand	Factored Resistance	Demand/Resistance	Case	Location
Pos. Moment	758 ft-lbs	23219 ft-lbs	3.3%	13	03-04-12
End Shear	741 lbs	11571 lbs	6.4%	13	01-01-08
Total Load Deflection	L/999 (0.005")	n/a	n/a	35	02-08-05
Live Load Deflection	L/999 (0.002")	n/a	n/a	51	02-08-05
Max Defl.	0.005"	n/a	n/a	35	02-08-05
Span / Depth	5.9				


Bearing Supports

	Dim. (LxW)	Demand	Demand/Resistance Support	Demand/Resistance Member	Material
B1	Hanger 4" x 3-1/2"	957 lbs	n/a	5.6%	HGUS410
B2	Wall/Plate 5-1/2" x 3-1/2"	2179 lbs	18.4%	9.3%	Spruce-Pine-Fir

Cautions

Header for the hanger HGUS410 is a Double 1-3/4" x 9-1/2" LVL Beam.

Hanger model HGUS410 and seat length were input by the user. Hanger has not been analyzed for adequate capacity.

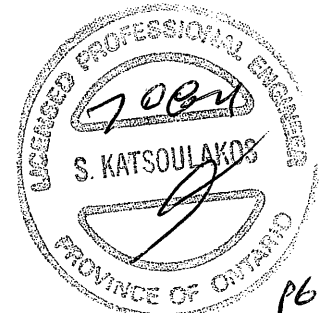

OWN NO. TAM/4057-21
STRUCTURAL
COMPONENT ONLY

BC CALC® Member Report

Build 7773

Job name:

Address:

City, Province, Postal Code: RICHMOND HILL

Customer:

Code reports: CCMC 12472-R

Dry | 1 span | No cant.

July 5, 2021 14:25:50

File name: 38-13 EL B STD.mmdl

Description: 2ND FLR FRAMING\Flush Beams\B30(i5205)

Specifier:

Designer: EEO

Company:

Notes

Design meets Code minimum (L/240) Total load deflection criteria.

Design meets Code minimum (L/360) Live load deflection criteria.

Hanger Manufacturer: Unassigned

Resistance Factor phi has been applied to all presented results per CSA O86.

BC CALC® analysis is based on Canadian Limit States Design, as per NBCC 2015 and CSA O86. CONFORMS TO OBC 2012

Unbalanced snow loads determined from building geometry were used in selected product's verification.


AMENDED 2020

Design based on Dry Service Condition.

Importance Factor : Normal Part code : Part 9

Calculations assume unbraced length of Top: 00-00-00, Bottom: 00-09-08.

Connection Diagram: Full Length of Member

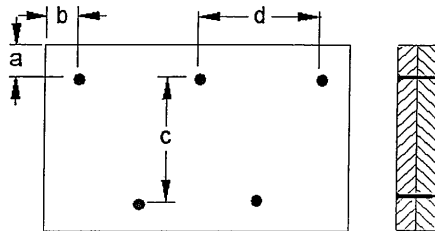

a minimum = 2"

b minimum = 3"

c = 5-1/2"

d = 8"

Connectors are: 1 Nails

3 1/2" ARDOX SPIRAL



OWO NO. TAM/4857-21
STRUCTURAL
COMPONENT ONLY

Disclosure

Use of the Boise Cascade Software is subject to the terms of the End User License Agreement (EULA). Completeness and accuracy of input must be reviewed and verified by a qualified engineer or other appropriate expert to assure its adequacy, prior to anyone relying on such output as evidence of suitability for a particular application. The output here is based on building code-accepted design properties and analysis methods. Installation of Boise Cascade engineered wood products must be in accordance with current Installation Guide and applicable building codes. To obtain Installation Guide or ask questions, please call (800)232-0788 before installation.

BC CALC®, BC FRAMER®, AJS™, ALLJOIST®, BC RIM BOARD™, BCI®, BOISE GLULAM™, BC FloorValue®, VERSA-LAM®, VERSA-RIM PLUS®,


BC CALC® Member Report
 Build 7773

2ND FLR FRAMING\Flush Beams\B31(i5060) (Flush Beam)

Dry | 2 spans | No cant.

July 5, 2021 14:25:50

 Job name:
 Address:
 City, Province, Postal Code: RICHMOND HILL
 Customer:
 Code reports: CCMC 12472-R

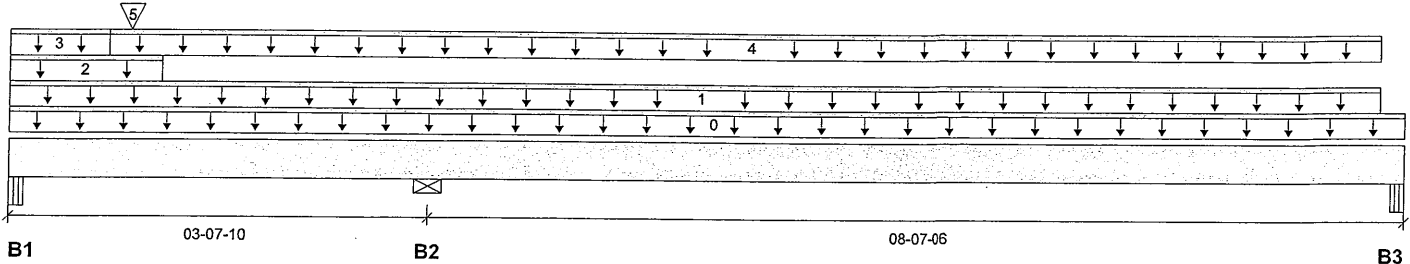 File name: 38-13 EL B STD.mmdl
 Description: 2ND FLR FRAMING\Flush Beams\B31(i5060)
 Specifier:
 Designer: EEO
 Company:


Total Horizontal Product Length = 12-03-00

Reaction Summary (Down / Uplift) (lbs)

Bearing	Live	Dead	Snow	Wind
B1, 4-1/8"	30 / 36	528 / 0	735 / 0	
B2, 5-1/2"	169 / 0	337 / 0	258 / 0	
B3, 5-1/4"	71 / 1	63 / 0	0 / 12	

Load Summary

Tag	Description	Load Type	Ref.	Start	End	Loc.	Live 1.00	Dead 0.65	Snow 1.00	Wind 1.15	Tributary
0	Self-Weight	Unf. Lin. (lb/ft)	L	00-00-00	12-03-00	Top		10			00-00-00
1	FC2 Floor Decking (Plan View Fill)	Unf. Lin. (lb/ft)	L	00-00-00	12-00-06	Top	5	3			n/a
2	E42(i3892)	Unf. Lin. (lb/ft)	L	00-00-00	01-03-14	Top		108	84		n/a
3	FC2 Floor Decking (Plan View Fill)	Unf. Lin. (lb/ft)	L	00-00-00	00-10-06	Top	6				n/a
4	FC2 Floor Decking (Plan View Fill)	Unf. Lin. (lb/ft)	L	00-10-06	12-00-06	Top	15	7			n/a
5	-	Conc. Pt. (lbs)	L	01-00-11	01-00-11	Top		550	870		n/a

Controls Summary

	Factored Demand	Factored Resistance	Demand/Resistance	Case	Location
Pos. Moment	1219 ft-lbs	23219 ft-lbs	5.3%	38	01-01-02
Neg. Moment	-532 ft-lbs	-18777 ft-lbs	2.8%	1	03-07-10
End Shear	1272 lbs	11571 lbs	11.0%	38	01-01-10
Cont. Shear	686 lbs	11571 lbs	5.9%	37	02-07-06
Total Load Deflection	L/999 (0.004")	n/a	n/a	80	08-04-00
Live Load Deflection	L/999 (0.002")	n/a	n/a	118	08-01-10
Total Neg. Defl.	L/999 (-0.001")	n/a	n/a	82	05-05-07
Max Defl.	0.004"	n/a	n/a	80	08-04-00
Span / Depth	10.4				

Bearing Supports

	Dim. (LxW)	Demand	Demand/Resistance Support	Demand/Resistance Member	Material
B1	Beam 4-1/8" x 3-1/2"	1791 lbs	23.2%	10.2%	Unspecified
B2	Wall/Plate 5-1/2" x 3-1/2"	978 lbs	8.3%	4.2%	Spruce-Pine-Fir
B3	Beam 5-1/4" x 3-1/2"	185 lbs	1.9%	0.8%	Unspecified


 OWG NO. TAM/405821
 STRUCTURAL
 COMPONENT ONLY



Double 1-3/4" x 9-1/2" VERSA-LAM® 2.0 3100 SP
2ND FLR FRAMING\Flush Beams\B31(i5060) (Flush Beam)

PASSED

BC CALC® Member Report
Build 7773

Dry | 2 spans | No cant.

July 5, 2021 14:25:50

Job name:
Address:
City, Province, Postal Code: RICHMOND HILL
Customer:
Code reports: CCMC 12472-R

File name: 38-13 EL B STD.mmdl
Description: 2ND FLR FRAMING\Flush Beams\B31(i5060)
Specifier:
Designer: EEO
Company:


Notes

Design meets Code minimum (L/240) Total load deflection criteria.
Design meets Code minimum (L/360) Live load deflection criteria.
Resistance Factor phi has been applied to all presented results per CSA O86.
BC CALC® analysis is based on Canadian Limit States Design, as per NBCC 2015 and CSA O86.
Unbalanced snow loads determined from building geometry were used in selected product's verification.
Design based on Dry Service Condition.
Importance Factor : Normal Part code : Part 9
Calculations assume unbraced length of Top: 00-00-00, Bottom: 07-11-06.

CONFORMS TO OBC 2012

AMENDED 2020

Connection Diagram: Full Length of Member

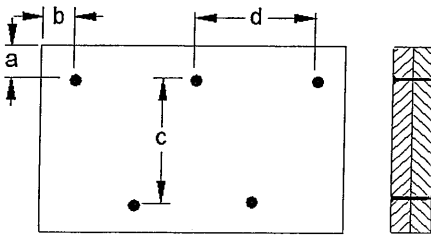

a minimum = 2"
b minimum = 3"
c = 5-1/2"
d = 8"

Calculated Side Load = 434.1 lb/ft
Connectors are: 16d Nails
3 1/2" ARDOX SPIRAL



OWN NO. TAM/4058-21
**STRUCTURAL
COMPONENT ONLY**

Disclosure

Use of the Boise Cascade Software is subject to the terms of the End User License Agreement (EULA). Completeness and accuracy of input must be reviewed and verified by a qualified engineer or other appropriate expert to assure its adequacy, prior to anyone relying on such output as evidence of suitability for a particular application. The output here is based on building code-accepted design properties and analysis methods. Installation of Boise Cascade engineered wood products must be in accordance with current Installation Guide and applicable building codes. To obtain Installation Guide or ask questions, please call (800)232-0788 before installation.

BC CALC®, BC FRAMER®, AJS™, ALLJOIST®, BC RIM BOARD™, BCI®, BOISE GLULAM™, BC FloorValue®, VERSA-LAM®, VERSA-RIM PLUS®,



Double 1-3/4" x 9-1/2" VERSA-LAM® 2.0 3100 SP

2ND FLR FRAMING\Flush Beams\B20(i5167) (Flush Beam)

PASSED

BC CALC® Member Report

Build 7773

Job name:

Address:

City, Province, Postal Code: RICHMOND HILL

Customer:

Code reports: CCMC 12472-R

Dry | 1 span | No cant.

July 5, 2021 14:45:22


File name: 38-13 EL C STD.mmdl

Description: 2ND FLR FRAMING\Flush Beams\B20(i5167)

Specifier:

Designer: EEO

Company:

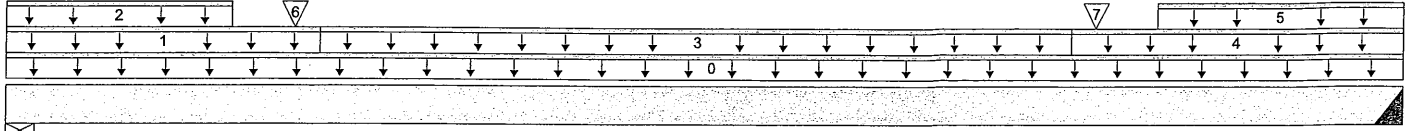

B1

Total Horizontal Product Length = 04-07-14

B2

Reaction Summary (Down / Uplift) (lbs)

Bearing	Live	Dead	Snow	Wind
B1, 4-3/8"		317 / 0	304 / 0	
B2, 4"		312 / 0	297 / 0	

Load Summary

Tag	Description	Load Type	Ref.	Start	End	Loc.	Live 1.00	Dead 0.65	Snow 1.00	Wind 1.15	Tributary
0	Self-Weight	Unf. Lin. (lb/ft)	L	00-00-00	04-07-14	Top		10			00-00-00
1	E40(i3956)	Unf. Lin. (lb/ft)	L	00-00-00	01-00-06	Top		81			n/a
2	E40(i3956)	Unf. Lin. (lb/ft)	L	00-00-00	00-08-14	Top		56	129		n/a
3	E41(i3957)	Unf. Lin. (lb/ft)	L	01-00-06	03-06-06	Top		41			n/a
4	E30(i96)	Unf. Lin. (lb/ft)	L	03-06-06	04-07-14	Top		81			n/a
5	E30(i96)	Unf. Lin. (lb/ft)	L	03-09-14	04-07-14	Top		56	129		n/a
6	E40(i3956)	Conc. Pt. (lbs)	L	00-11-06	00-11-06	Top		111	202		n/a
7	E30(i96)	Conc. Pt. (lbs)	L	03-07-06	03-07-06	Top		108	196		n/a

Controls Summary

	Factored Demand	Factored Resistance	Demand/Resistance	Case	Location
Pos. Moment	491 ft-lbs	23219 ft-lbs	2.1%	1	02-07-04
End Shear	589 lbs	11571 lbs	5.1%	1	01-01-14
Total Load Deflection	L/999 (0.002")	n/a	n/a	12	02-04-02
Live Load Deflection	L/999 (0.001")	n/a	n/a	17	02-04-02
Max Defl.	0.002"	n/a	n/a	12	02-04-02
Span / Depth	5.2				

Bearing Supports	Dim. (LxW)	Demand	Demand/Resistance Support	Demand/Resistance Member	Material
B1	Wall/Plate 4-3/8" x 3-1/2"	852 lbs	9.0%	4.6%	Spruce-Pine-Fir
B2	Hanger 4" x 3-1/2"	835 lbs	n/a	4.9%	HGUS410

Cautions

Header for the hanger HGUS410 is a Double 1-3/4" x 9-1/2" LVL Beam.

Hanger model HGUS410 and seat length were input by the user. Hanger has not been analyzed for adequate capacity.



OWN NO. TAM/4859-21
STRUCTURAL
COMPONENT ONLY

Notes

Design meets Code minimum (L/240) Total load deflection criteria.

Design meets Code minimum (L/360) Live load deflection criteria.

Hanger Manufacturer: Unassigned

Resistance Factor phi has been applied to all presented results per CSA O86.

BC CALC® analysis is based on Canadian Limit States Design, as per NBCC 2015 and CSA O86.

Unbalanced snow loads determined from building geometry were used in selected product's verification.

Design based on Dry Service Condition.


Importance Factor : Normal Part code : Part 9

Calculations assume unbraced length of Top: 00-00-00, Bottom: 01-01-08.

CONFORMS TO OBC 2012

AMENDED 2020

Connection Diagram: Full Length of Member

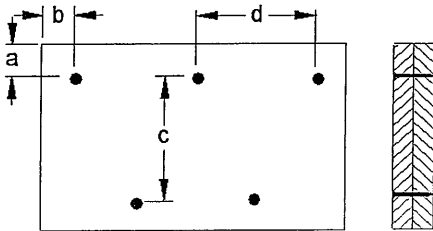

a minimum = 2"

c = 5-1/2"

b minimum = 3"

d = 8"

Connectors are: Nails

3 1/2" ARDOX SPIRAL



OWG NO. TAM 1405421
STRUCTURAL
COMPONENT ONLY

Disclosure

Use of the Boise Cascade Software is subject to the terms of the End User License Agreement (EULA). Completeness and accuracy of input must be reviewed and verified by a qualified engineer or other appropriate expert to assure its adequacy, prior to anyone relying on such output as evidence of suitability for a particular application. The output here is based on building code-accepted design properties and analysis methods. Installation of Boise Cascade engineered wood products must be in accordance with current Installation Guide and applicable building codes. To obtain Installation Guide or ask questions, please call (800)232-0788 before installation.

BC CALC®, BC FRAMER®, AJS™, ALLJOIST®, BC RIM BOARD™, BCI®, BOISE GLULAM™, BC FloorValue®, VERSA-LAM®, VERSA-RIM PLUS®,

BC CALC® Member Report

Build 7773

Job name:

Address:

City, Province, Postal Code: RICHMOND HILL

Customer:

Code reports: CCMC 12472-R

Dry | 2 spans | No cant.

July 5, 2021 14:45:22


File name: 38-13 EL C STD.mmdl

Description: 2ND FLR FRAMING\Flush Beams\B21(i5018)

Specifier:

Designer: EEO

Company:

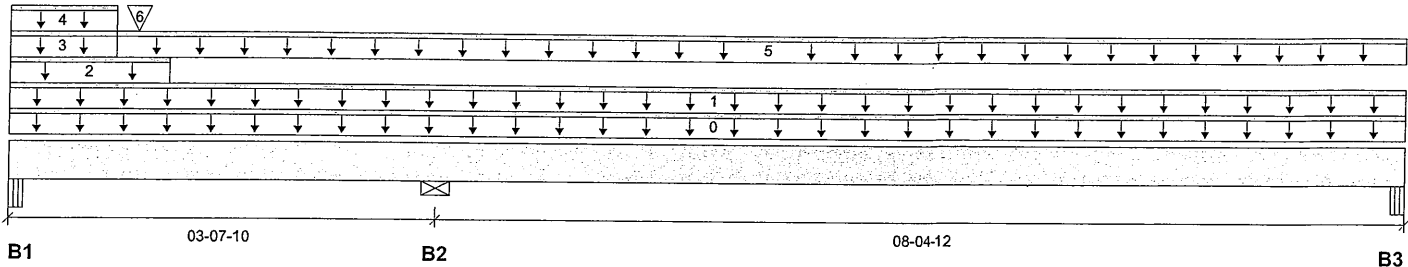

Total Horizontal Product Length = 12-00-06

Reaction Summary (Down / Uplift) (lbs)

Bearing	Live	Dead	Snow	Wind
B1, 4-1/8"	39 / 48	483 / 0	637 / 0	
B2, 5-1/2"	226 / 0	359 / 0	239 / 0	
B3, 2-5/8"	95 / 1	73 / 0	0 / 11	

Load Summary

Tag	Description	Load Type	Ref.	Start	End	Loc.	Live 1.00	Dead 0.65	Snow 1.00	Wind 1.15	Tributary
0	Self-Weight	Unf. Lin. (lb/ft)	L	00-00-00	12-00-06	Top		10			00-00-00
1	FC2 Floor Decking (Plan View Fill)	Unf. Lin. (lb/ft)	L	00-00-00	12-00-06	Top	9	4			n/a
2	E29(i97)	Unf. Lin. (lb/ft)	L	00-00-00	01-04-06	Top		24	72		n/a
3	E29(i97)	Unf. Lin. (lb/ft)	L	00-00-00	00-10-14	Top		81			n/a
4	FC2 Floor Decking (Plan View Fill)	Unf. Lin. (lb/ft)	L	00-00-00	00-10-14	Top	6				n/a
5	FC2 Floor Decking (Plan View Fill)	Unf. Lin. (lb/ft)	L	00-10-14	12-00-06	Top	18	9			n/a
6	-	Conc. Pt. (lbs)	L	01-01-03	01-01-03	Top		538	766		n/a

Controls Summary

	Factored Demand	Factored Resistance	Demand/Resistance	Case	Location
Pos. Moment	1131 ft-lbs	23219 ft-lbs	4.9%	38	01-01-10
Neg. Moment	-612 ft-lbs	-18777 ft-lbs	3.3%	1	03-07-10
End Shear	1286 lbs	11571 lbs	11.1%	38	01-01-10
Cont. Shear	679 lbs	11571 lbs	5.9%	37	02-07-06
Total Load Deflection	L/999 (0.005")	n/a	n/a	80	08-03-07
Live Load Deflection	L/999 (0.003")	n/a	n/a	118	08-01-10
Total Neg. Defl.	L/999 (-0.001")	n/a	n/a	82	05-00-11
Max Defl.	0.005"	n/a	n/a	80	08-03-07
Span / Depth	10.4				

Bearing Supports

	Dim. (LxW)	Demand	Demand/Resistance Support	Demand/Resistance Member	Material
B1	Beam 4-1/8" x 3-1/2"	1597 lbs	20.7%	9.1%	Unspecified
B2	Wall/Plate 5-1/2" x 3-1/2"	1033 lbs	8.7%	4.4%	Spruce-Pine-Fir
B3	Beam 2-5/8" x 3-1/2"	233 lbs	4.7%	2.1%	Unspecified


 DWG NO. TAM 14860-21
 STRUCTURAL
 COMPONENT ONLY

BC CALC® Member Report

Build 7773

Job name:

Address:

City, Province, Postal Code: RICHMOND HILL

Customer:

Code reports: CCMC 12472-R

Dry | 2 spans | No cant.

July 5, 2021 14:45:22

File name: 38-13 EL C STD.mmdl

Description: 2ND FLR FRAMING\Flush Beams\B21(i5018)

Specifier:

Designer: EEO

Company:

Notes

Design meets Code minimum (L/240) Total load deflection criteria.

Design meets Code minimum (L/360) Live load deflection criteria.

Resistance Factor phi has been applied to all presented results per CSA O86.

BC CALC® analysis is based on Canadian Limit States Design, as per NBCC 2015 and CSA O86.

Unbalanced snow loads determined from building geometry were used in selected product's verification.

Design based on Dry Service Condition.


Importance Factor : Normal Part code : Part 9

Calculations assume unbraced length of Top: 00-00-00, Bottom: 07-11-06.

CONFORMS TO OBC 2012

AMENDED 2020

Connection Diagram: Full Length of Member

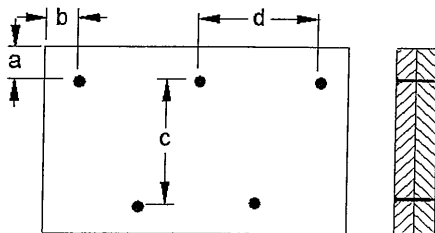

a minimum = 2"

b minimum = 3"

c = 5-1/2"

d = 10"

Calculated Side Load = 413.0 lb/ft

Connectors are: 16d Nails

3 1/2" ARDOX SPIRAL



OWN NO. TAM/406021
STRUCTURAL
COMPONENT ONLY

Disclosure

Use of the Boise Cascade Software is subject to the terms of the End User License Agreement (EULA). Completeness and accuracy of input must be reviewed and verified by a qualified engineer or other appropriate expert to assure its adequacy, prior to anyone relying on such output as evidence of suitability for a particular application. The output here is based on building code-accepted design properties and analysis methods. Installation of Boise Cascade engineered wood products must be in accordance with current Installation Guide and applicable building codes. To obtain Installation Guide or ask questions, please call (800)232-0788 before installation.

BC CALC®, BC FRAMER®, AJS™, ALLJOIST®, BC RIM BOARD™, BCI®, BOISE GLULAM™, BC FloorValue®, VERSA-LAM®, VERSA-RIM PLUS®,



Double 1-3/4" x 9-1/2" VERSA-LAM® 2.0 3100 SP

PASSED

2ND FLR FRAMING\Flush Beams\B22(i5016) (Flush Beam)

BC CALC® Member Report

Build 7773

Job name:

Address:

City, Province, Postal Code: RICHMOND HILL

Customer:

Code reports: CCMC 12472-R

Dry | 2 spans | No cant.

July 5, 2021 14:45:22


File name: 38-13 EL C STD.mmdl

Description: 2ND FLR FRAMING\Flush Beams\B22(i5016)

Specifier:

Designer: EEO

Company:

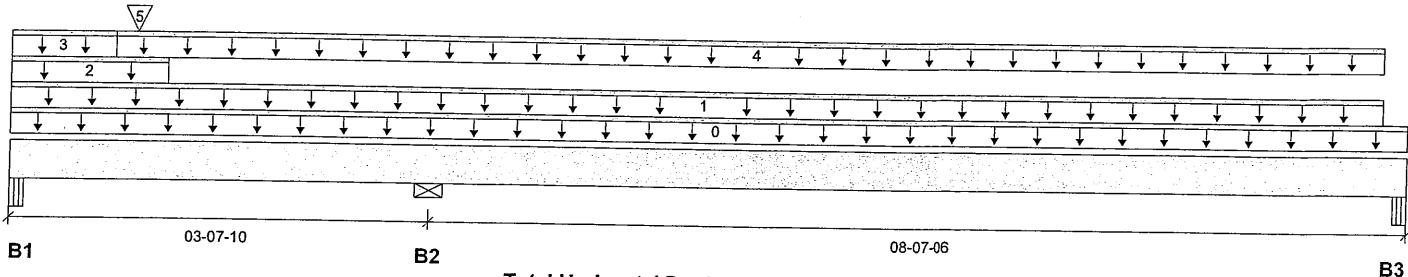

Total Horizontal Product Length = 12-03-00

Reaction Summary (Down / Uplift) (lbs)

Bearing	Live	Dead	Snow	Wind
B1, 4-1/8"	34 / 36	531 / 0	657 / 0	
B2, 5-1/2"	170 / 0	349 / 0	246 / 0	
B3, 5-1/4"	71 / 1	62 / 0	0 / 11	

Load Summary

Tag	Description	Load Type	Ref.	Start	End	Loc.	Live	Dead	Snow	Wind	Tributary
0	Self-Weight	Unf. Lin. (lb/ft)	L	00-00-00	12-03-00	Top	1.00	0.65	1.00	1.15	
1	FC2 Floor Decking (Plan View Fill)	Unf. Lin. (lb/ft)	L	00-00-00	12-00-06	Top	10	5			00-00-00 n/a
2	E39(i3890)	Unf. Lin. (lb/ft)	L	00-00-00	01-04-06	Top		105	72		n/a
3	FC2 Floor Decking (Plan View Fill)	Unf. Lin. (lb/ft)	L	00-00-00	00-10-14	Top	6				n/a
4	FC2 Floor Decking (Plan View Fill)	Unf. Lin. (lb/ft)	L	00-10-14	12-00-06	Top	10	5			n/a
5	-	Conc. Pt. (lbs)	L	01-01-02	01-01-02	Top		563	794		n/a

Controls Summary

	Factored Demand	Factored Resistance	Demand/Resistance	Case	Location
Pos. Moment	1194 ft-lbs	23219 ft-lbs	5.1%	38	01-01-10
Neg. Moment	-533 ft-lbs	-18777 ft-lbs	2.8%	1	03-07-10
End Shear	1281 lbs	11571 lbs	11.1%	38	01-01-10
Cont. Shear	684 lbs	11571 lbs	5.9%	37	02-07-06
Total Load Deflection	L/999 (0.004")	n/a	n/a	80	08-04-00
Live Load Deflection	L/999 (0.002")	n/a	n/a	118	08-01-10
Total Neg. Defl.	L/999 (-0.001")	n/a	n/a	82	05-04-04
Max Defl.	0.004"	n/a	n/a	80	08-04-00
Span / Depth	10.4				

Bearing Supports

Bearing Supports			Dim. (LxW)	Demand	Demand/ Resistance Support	Demand/ Resistance Member	Material
B1	Beam	4-1/8" x 3-1/2"	1684 lbs	21.8%	9.6%	Unspecified	
B2	Wall/Plate	5-1/2" x 3-1/2"	976 lbs	8.2%	4.2%	Spruce-Pine-Fir	
B3	Beam	5-1/4" x 3-1/2"	184 lbs	1.9%	0.8%	Unspecified	



DWG NO. TAM/4861-21
STRUCTURAL
COMPONENT ONLY



BC CALC® Member Report

Build 7773

Job name:

Address:

City, Province, Postal Code: RICHMOND HILL

Customer:

Code reports: CCMC 12472-R

Dry | 2 spans | No cant.

July 5, 2021 14:45:22

File name: 38-13 EL C STD.mmdl

Description: 2ND FLR FRAMING\Flush Beams\B22(i5016)

Specifier:

Designer: EEO

Company:

Notes

Design meets Code minimum (L/240) Total load deflection criteria.

Design meets Code minimum (L/360) Live load deflection criteria.

Resistance Factor phi has been applied to all presented results per CSA O86.

BC CALC® analysis is based on Canadian Limit States Design, as per NBCC 2015 and CSA O86.

Unbalanced snow loads determined from building geometry were used in selected product's verification.

Design based on Dry Service Condition.


Importance Factor : Normal Part code : Part 9

Calculations assume unbraced length of Top: 00-00-00, Bottom: 07-11-06.

CONFORMS TO OBC 2012

AMENDED 2020

Connection Diagram: Full Length of Member

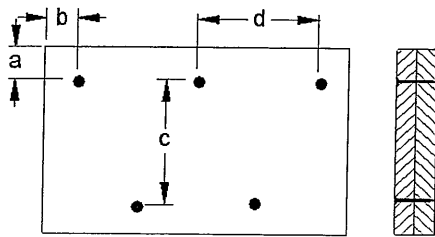

a minimum = 2"

b minimum = 3"

c = 5-1/2"

d = 8"

Calculated Side Load = 449.6 lb/ft

Connectors are: 1 Nails

3 1/2" ARDOX SPIRAL



DWG NO. TAM 14861-21
STRUCTURAL
COMPONENT ONLY

Disclosure

Use of the Boise Cascade Software is subject to the terms of the End User License Agreement (EULA). Completeness and accuracy of input must be reviewed and verified by a qualified engineer or other appropriate expert to assure its adequacy, prior to anyone relying on such output as evidence of suitability for a particular application. The output here is based on building code-accepted design properties and analysis methods. Installation of Boise Cascade engineered wood products must be in accordance with current Installation Guide and applicable building codes. To obtain Installation Guide or ask questions, please call (800)232-0788 before installation.

BC CALC®, BC FRAMER®, AJS™, ALLJOIST®, BC RIM BOARD™, BCI®, BOISE GLULAM™, BC FloorValue®, VERSA-LAM®, VERSA-RIM PLUS®,



BC CALC® Member Report

Build 7773

Job name:

Address:

City, Province, Postal Code: RICHMOND HILL

Customer:

Code reports: CCMC 12472-R

Dry | 1 span | No cant.

July 5, 2021 14:45:22


File name: 38-13 EL C STD.mmdl

Description: 2ND FLR FRAMING\Flush Beams\B23(i4991)

Specifier:

Designer: EEO

Company:

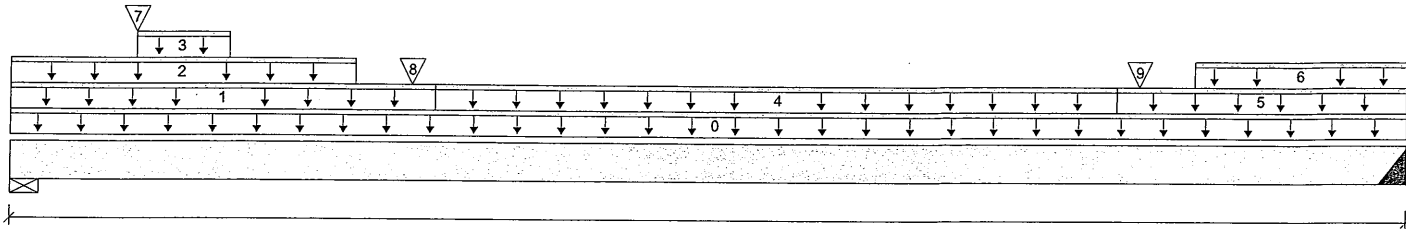

B1

05-01-08

B2

Total Horizontal Product Length = 05-01-08

Reaction Summary (Down / Uplift) (lbs)

Bearing	Live	Dead	Snow	Wind
B1, 5-1/2"	4 / 0	372 / 0	348 / 0	
B2, 2"	0 / 0	327 / 0	314 / 0	

Load Summary

Tag	Description	Load Type	Ref.	Start	End	Loc.	Live 1.00	Dead 0.65	Snow 1.00	Wind 1.15	Tributary
0	Self-Weight	Unf. Lin. (lb/ft)	L	00-00-00	05-01-08	Top		10			00-00-00
1	E28(i94)	Unf. Lin. (lb/ft)	L	00-00-00	01-06-08	Top		81			n/a
2	E28(i94)	Unf. Lin. (lb/ft)	L	00-00-00	01-03-00	Top		56	129		n/a
3	FC2 Floor Decking (Plan View Fill)	Unf. Lin. (lb/ft)	L	00-05-08	00-09-08	Top	6				n/a
4	E43(i3959)	Unf. Lin. (lb/ft)	L	01-06-08	04-00-08	Top		41			n/a
5	E42(i3958)	Unf. Lin. (lb/ft)	L	04-00-08	05-01-08	Top		81			n/a
6	E42(i3958)	Unf. Lin. (lb/ft)	L	04-04-00	05-01-08	Top		56	129		n/a
7	FC2 Floor Decking (Plan View Fill)	Conc. Pt. (lbs)	L	00-05-08	00-05-08	Top	2				n/a
8	E28(i94)	Conc. Pt. (lbs)	L	01-05-08	01-05-08	Top		108	196		n/a
9	E42(i3958)	Conc. Pt. (lbs)	L	04-01-08	04-01-08	Top		111	202		n/a

Controls Summary

	Factored Demand	Factored Resistance	Demand/Resistance	Case	Location
Pos. Moment	706 ft-lbs	23219 ft-lbs	3.0%	13	02-03-14
End Shear	727 lbs	11571 lbs	6.3%	13	04-02-00
Total Load Deflection	L/999 (0.004")	n/a	n/a	35	02-08-09
Live Load Deflection	L/999 (0.002")	n/a	n/a	51	02-08-09
Max Defl.	0.004"	n/a	n/a	35	02-08-09
Span / Depth	5.8				

Bearing Supports

				Demand/ Resistance Support	Demand/ Resistance Member	
Bearing Supports	Dim. (LxW)		Demand			Material
B1	Wall/Plate	5-1/2" x 3-1/2"	991 lbs	8.4%	4.2%	Spruce-Pine-Fir
B2	Hanger	2" x 3-1/2"	880 lbs	n/a	10.3%	HGUS410

Cautions

Header for the hanger HGUS410 is a Double 1-3/4" x 9-1/2" LVL Beam.

Hanger model HGUS410 and seat length were input by the user. Hanger has not been analyzed for adequate capacity.


 DWG NO. TAM 14062-21
 STRUCTURAL
 COMPONENT ONLY



BC CALC® Member Report

Build 7773

Job name:

Address:

City, Province, Postal Code: RICHMOND HILL

Customer:

Code reports: CCMC 12472-R

Dry | 1 span | No cant.

July 5, 2021 14:45:22

File name: 38-13 EL C STD.mmdl

Description: 2ND FLR FRAMING\Flush Beams\B23(i4991) (Flush Beam)

Specifier:

Designer: EEO

Company:

Notes

Design meets Code minimum (L/240) Total load deflection criteria.

Design meets Code minimum (L/360) Live load deflection criteria.

Hanger Manufacturer: Unassigned

Resistance Factor phi has been applied to all presented results per CSA O86.

BC CALC® analysis is based on Canadian Limit States Design, as per NBCC 2015 and CSA O86.

Unbalanced snow loads determined from building geometry were used in selected product's verification.

Design based on Dry Service Condition.


Importance Factor : Normal Part code : Part 9

Calculations assume unbraced length of Top: 00-00-00, Bottom: 00-09-08.

CONFORMS TO OBC 2012

AMENDED 2020

Connection Diagram: Full Length of Member

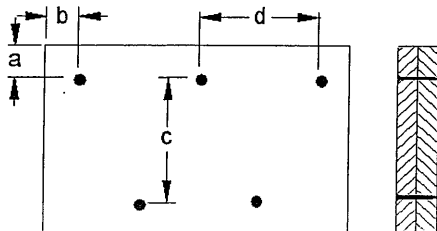

a minimum = 2"

b minimum = 3"

c = 5-1/2" "

d = 8"

Connectors are: 1" x 8" 30p Nails

3 1/2" ARDOX SPIRAL



DWG NO. TAM 14862-21
STRUCTURAL
COMPONENT ONLY

Disclosure

Use of the Boise Cascade Software is subject to the terms of the End User License Agreement (EULA). Completeness and accuracy of input must be reviewed and verified by a qualified engineer or other appropriate expert to assure its adequacy, prior to anyone relying on such output as evidence of suitability for a particular application. The output here is based on building code-accepted design properties and analysis methods. Installation of Boise Cascade engineered wood products must be in accordance with current Installation Guide and applicable building codes. To obtain Installation Guide or ask questions, please call (800)232-0788 before installation.

BC CALC®, BC FRAMER®, AJS™, ALLJOIST®, BC RIM BOARD™, BCI®, BOISE GLULAM™, BC FloorValue®, VERSA-LAM®, VERSA-RIM PLUS®,

Maximum Floor Spans – S2.1

Design Criteria

Spans:	Simple span
Loads:	Live load = 40 psf and dead load = 15 psf
Deflection limits:	L/480 under live load and L/240 under total load
Sheathing:	5/8 in. nailed-glued oriented strand board (OSB) sheathing

Maximum Floor Spans

Joist depth	Joist series	Bare				1/2 in. gypsum ceiling			
		On centre spacing				On centre spacing			
		12"	16"	19.2"	24"	12"	16"	19.2"	24"
9-1/2"	NI-20	15'-1"	14'-3"	13'-10"	-	15'-7"	14'-9"	14'-3"	-
	NI-40x	16'-2"	15'-3"	14'-8"	-	16'-7"	15'-8"	15'-1"	-
	NI-60	16'-4"	15'-4"	14'-10"	-	16'-9"	15'-9"	15'-3"	-
	NI-80	17'-3"	16'-3"	15'-8"	-	17'-8"	16'-7"	16'-0"	-
11-7/8"	NI-20	17'-0"	16'-0"	15'-6"	-	17'-6"	16'-7"	16'-0"	-
	NI-40x	18'-2"	17'-1"	16'-6"	-	18'-9"	17'-6"	16'-11"	-
	NI-60	18'-5"	17'-3"	16'-8"	-	19'-0"	17'-8"	17'-1"	-
	NI-80	19'-9"	18'-3"	17'-7"	-	20'-4"	18'-10"	18'-0"	-
14"	NI-90	20'-2"	18'-8"	17'-10"	-	20'-9"	19'-2"	18'-4"	-
	NI-40x	20'-1"	18'-8"	17'-10"	-	20'-10"	19'-4"	18'-6"	-
	NI-60	20'-6"	18'-11"	18'-2"	-	21'-2"	19'-8"	18'-9"	-
	NI-80	21'-11"	20'-3"	19'-4"	-	22'-7"	20'-11"	20'-0"	-
16"	NI-90	22'-5"	20'-8"	19'-9"	-	23'-0"	21'-4"	20'-4"	-
	NI-60	22'-4"	20'-8"	19'-9"	-	23'-1"	21'-5"	20'-6"	-
	NI-80	23'-11"	22'-1"	21'-1"	-	24'-8"	22'-10"	21'-9"	-
	NI-90	24'-5"	22'-6"	21'-6"	-	25'-1"	23'-2"	22'-2"	-

Joist depth	Joist series	Mid-span blocking with 1x4 inch strap				Mid-span blocking and 1/2 in. gypsum ceiling			
		On centre spacing				On centre spacing			
		12"	16"	19.2"	24"	12"	16"	19.2"	24"
9-1/2"	NI-20	16'-8"	15'-3"	14'-5"	-	16'-8"	15'-3"	14'-5"	-
	NI-40x	17'-11"	17'-0"	16'-1"	-	18'-5"	17'-1"	16'-1"	-
	NI-60	18'-2"	17'-1"	16'-4"	-	18'-8"	17'-4"	16'-4"	-
	NI-80	19'-5"	18'-0"	17'-5"	-	19'-10"	18'-5"	17'-8"	-
11-7/8"	NI-20	19'-7"	18'-2"	17'-3"	-	19'-11"	18'-3"	17'-3"	-
	NI-40x	21'-1"	19'-7"	18'-8"	-	21'-8"	20'-2"	19'-2"	-
	NI-60	21'-4"	19'-9"	18'-11"	-	21'-11"	20'-5"	19'-6"	-
	NI-80	22'-9"	21'-1"	20'-2"	-	23'-3"	21'-8"	20'-8"	-
14"	NI-90	23'-3"	21'-6"	20'-6"	-	23'-9"	22'-0"	21'-0"	-
	NI-40x	23'-8"	21'-11"	20'-11"	-	24'-4"	22'-8"	21'-8"	-
	NI-60	24'-0"	22'-3"	21'-3"	-	24'-8"	22'-11"	21'-11"	-
	NI-80	25'-7"	23'-9"	22'-7"	-	26'-2"	24'-4"	23'-3"	-
16"	NI-90	26'-1"	24'-2"	23'-0"	-	26'-8"	24'-9"	23'-7"	-
	NI-60	26'-5"	24'-6"	23'-5"	-	27'-2"	25'-3"	24'-2"	-
	NI-80	28'-2"	26'-1"	24'-10"	-	28'-10"	26'-9"	25'-6"	-
	NI-90	28'-8"	26'-6"	25'-3"	-	29'-3"	27'-2"	25'-11"	-

Notes:

- The tabulated clear spans are based on CSA O86-14 and NBC 2015, and are applicable to residential floor construction meeting the above design criteria.
- For multiple-span applications, the end spans shall be 40% or more of the adjacent span.
- Minimum bearing length shall be 1-3/4 inch for end bearings, and 3-1/2 inches for intermediate bearings.
- Bearing stiffeners are not required when I-joists are used in accordance with this table, except as required for hangers.
- Nordic I-joists are listed in CCMC Evaluation Report 13032-R and APA Product Report PR-L274C.

Maximum Floor Spans – S4.1

Design Criteria

Spans:	Simple span
Loads:	Live load = 40 psf and dead load = 15 psf
Deflection limits:	L/480 under live load and L/240 under total load
Sheathing:	3/4 in. nailed-glued oriented strand board (OSB) sheathing

Maximum Floor Spans

Joist depth	Joist series	Bare On centre spacing				1/2 in. gypsum ceiling On centre spacing			
		12"	16"	19.2"	24"	12"	16"	19.2"	24"
9-1/2"	NI-20	15'-11"	15'-0"	14'-6"	13'-5"	16'-5"	15'-5"	14'-6"	13'-5"
	NI-40x	17'-0"	16'-0"	15'-5"	14'-10"	17'-5"	16'-5"	15'-10"	15'-2"
	NI-60	17'-2"	16'-2"	15'-7"	14'-11"	17'-7"	16'-7"	16'-0"	15'-4"
	NI-80	18'-3"	17'-1"	16'-5"	15'-9"	18'-8"	17'-5"	16'-9"	16'-1"
11-7/8"	NI-20	17'-11"	16'-11"	16'-3"	15'-8"	18'-7"	17'-5"	16'-10"	16'-2"
	NI-40x	19'-4"	17'-11"	17'-3"	16'-7"	19'-11"	18'-6"	17'-9"	17'-0"
	NI-60	19'-7"	18'-2"	17'-6"	16'-9"	20'-2"	18'-9"	17'-11"	17'-2"
	NI-80	21'-1"	19'-6"	18'-6"	17'-7"	21'-7"	20'-0"	19'-0"	18'-0"
	NI-90	21'-6"	19'-10"	18'-11"	17'-11"	22'-0"	20'-4"	19'-5"	18'-4"
14"	NI-40x	21'-5"	19'-11"	18'-11"	18'-0"	22'-1"	20'-7"	19'-7"	18'-7"
	NI-60	21'-10"	20'-2"	19'-3"	18'-3"	22'-6"	20'-10"	19'-11"	18'-10"
	NI-80	23'-5"	21'-7"	20'-7"	19'-5"	24'-0"	22'-3"	21'-2"	20'-0"
	NI-90	23'-10"	22'-1"	21'-0"	19'-10"	24'-5"	22'-7"	21'-6"	20'-4"
16"	NI-60	23'-9"	22'-0"	21'-0"	19'-10"	24'-6"	22'-9"	21'-8"	20'-7"
	NI-80	25'-6"	23'-7"	22'-5"	21'-2"	26'-2"	24'-3"	23'-1"	21'-10"
	NI-90	26'-0"	24'-0"	22'-10"	21'-6"	26'-7"	24'-8"	23'-5"	22'-2"

Joist depth	Joist series	Mid-span blocking with 1x4 inch strap On centre spacing				Mid-span blocking and 1/2 in. gypsum ceiling On centre spacing			
		12"	16"	19.2"	24"	12"	16"	19.2"	24"
9-1/2"	NI-20	16'-10"	15'-5"	14'-6"	13'-5"	16'-10"	15'-5"	14'-6"	13'-5"
	NI-40x	18'-8"	17'-2"	16'-3"	15'-2"	18'-10"	17'-2"	16'-3"	15'-2"
	NI-60	18'-11"	17'-6"	16'-6"	15'-5"	19'-2"	17'-6"	16'-6"	15'-5"
	NI-80	20'-3"	18'-10"	17'-11"	16'-10"	20'-8"	19'-3"	18'-2"	16'-10"
11-7/8"	NI-20	20'-1"	18'-5"	17'-5"	16'-2"	20'-1"	18'-5"	17'-5"	16'-2"
	NI-40x	21'-10"	20'-4"	19'-4"	17'-8"	22'-5"	20'-6"	19'-4"	17'-8"
	NI-60	22'-1"	20'-7"	19'-8"	18'-4"	22'-8"	20'-10"	19'-8"	18'-4"
	NI-80	23'-8"	22'-0"	20'-11"	19'-10"	24'-1"	22'-6"	21'-6"	20'-0"
	NI-90	24'-1"	22'-5"	21'-4"	20'-2"	24'-7"	22'-11"	21'-10"	20'-7"
14"	NI-40x	24'-5"	22'-9"	21'-9"	19'-5"	25'-1"	23'-2"	21'-9"	19'-5"
	NI-60	24'-10"	23'-2"	22'-1"	20'-10"	25'-6"	23'-8"	22'-4"	20'-10"
	NI-80	26'-6"	24'-8"	23'-6"	22'-2"	27'-1"	25'-3"	24'-1"	22'-9"
	NI-90	27'-0"	25'-1"	23'-11"	22'-7"	27'-6"	25'-8"	24'-6"	23'-2"
16"	NI-60	27'-3"	25'-5"	24'-3"	22'-11"	28'-0"	26'-2"	24'-9"	23'-1"
	NI-80	29'-1"	27'-1"	25'-9"	24'-4"	29'-8"	27'-9"	26'-5"	25'-0"
	NI-90	29'-7"	27'-6"	26'-2"	24'-9"	30'-2"	28'-2"	26'-10"	25'-5"

Notes:

- The tabulated clear spans are based on CSA O86-14 and NBC 2015, and are applicable to residential floor construction meeting the above design criteria.
- For multiple-span applications, the end spans shall be 40% or more of the adjacent span.
- Minimum bearing length shall be 1-3/4 inch for end bearings, and 3-1/2 inches for intermediate bearings.
- Bearing stiffeners are not required when I-joists are used in accordance with this table, except as required for hangers.
- Nordic I-joists are listed in CCMC Evaluation Report 13032-R and APA Product Report PR-L274C.

Maximum Floor Spans – S6.1

Design Criteria

Spans:	Simple span
Loads:	Live load = 40 psf and dead load = 15 psf
Deflection limits:	L/480 under live load and L/240 under total load
Sheathing:	5/8 in. nailed-glued Canadian softwood plywood

Maximum Floor Spans

Joist depth	Joist series	Bare On centre spacing				1/2 in. gypsum ceiling On centre spacing			
		12"	16"	19.2"	24"	12"	16"	19.2"	24"
9-1/2"	NI-20	14'-11"	14'-1"	13'-7"	-	15'-4"	14'-6"	14'-1"	-
	NI-40x	15'-11"	15'-0"	14'-6"	-	16'-4"	15'-5"	14'-11"	-
	NI-60	16'-1"	15'-2"	14'-8"	-	16'-6"	15'-7"	15'-1"	-
	NI-80	17'-1"	16'-1"	15'-6"	-	17'-5"	16'-5"	15'-10"	-
11-7/8"	NI-20	16'-9"	15'-10"	15'-4"	-	17'-4"	16'-4"	15'-10"	-
	NI-40x	17'-10"	16'-10"	16'-3"	-	18'-6"	17'-4"	16'-9"	-
	NI-60	18'-1"	17'-0"	16'-5"	-	18'-9"	17'-6"	16'-11"	-
	NI-80	19'-6"	18'-0"	17'-4"	-	20'-1"	18'-7"	17'-9"	-
	NI-90	19'-11"	18'-4"	17'-8"	-	20'-5"	18'-11"	18'-1"	-
14"	NI-40x	19'-10"	18'-4"	17'-8"	-	20'-6"	19'-1"	18'-3"	-
	NI-60	20'-2"	18'-8"	17'-11"	-	20'-10"	19'-4"	18'-6"	-
	NI-80	21'-8"	20'-0"	19'-1"	-	22'-4"	20'-8"	19'-9"	-
	NI-90	22'-1"	20'-5"	19'-6"	-	22'-9"	21'-0"	20'-1"	-
16"	NI-60	22'-0"	20'-4"	19'-6"	-	22'-9"	21'-1"	20'-2"	-
	NI-80	23'-7"	21'-10"	20'-10"	-	24'-4"	22'-6"	21'-6"	-
	NI-90	24'-1"	22'-2"	21'-2"	-	24'-9"	22'-11"	21'-10"	-

Joist depth	Joist series	Mid-span blocking with 1x4 inch strap On centre spacing				Mid-span blocking and 1/2 in. gypsum ceiling On centre spacing			
		12"	16"	19.2"	24"	12"	16"	19.2"	24"
9-1/2"	NI-20	16'-6"	15'-1"	14'-3"	-	16'-6"	15'-1"	14'-3"	-
	NI-40x	17'-9"	16'-10"	15'-11"	-	18'-2"	16'-11"	15'-11"	-
	NI-60	17'-11"	16'-11"	16'-2"	-	18'-5"	17'-2"	16'-2"	-
	NI-80	19'-3"	17'-10"	17'-3"	-	19'-8"	18'-3"	17'-7"	-
11-7/8"	NI-20	19'-4"	18'-0"	17'-1"	-	19'-9"	18'-1"	17'-1"	-
	NI-40x	20'-10"	19'-4"	18'-6"	-	21'-5"	19'-11"	19'-0"	-
	NI-60	21'-1"	19'-7"	18'-8"	-	21'-8"	20'-2"	19'-3"	-
	NI-80	22'-6"	20'-10"	19'-11"	-	23'-1"	21'-5"	20'-5"	-
	NI-90	23'-0"	21'-3"	20'-4"	-	23'-6"	21'-10"	20'-10"	-
14"	NI-40x	23'-5"	21'-8"	20'-9"	-	24'-0"	22'-5"	21'-5"	-
	NI-60	23'-9"	22'-0"	21'-0"	-	24'-5"	22'-8"	21'-8"	-
	NI-80	25'-4"	23'-6"	22'-5"	-	25'-11"	24'-1"	23'-0"	-
	NI-90	25'-10"	23'-11"	22'-9"	-	26'-5"	24'-6"	23'-4"	-
16"	NI-60	26'-2"	24'-3"	23'-2"	-	26'-11"	25'-0"	23'-11"	-
	NI-80	27'-11"	25'-10"	24'-7"	-	28'-7"	26'-6"	25'-3"	-
	NI-90	28'-5"	26'-3"	25'-0"	-	29'-0"	26'-11"	25'-8"	-

Notes:

- The tabulated clear spans are based on CSA O86-14 and NBC 2015, and are applicable to residential floor construction meeting the above design criteria.
- For multiple-span applications, the end spans shall be 40% or more of the adjacent span.
- Minimum bearing length shall be 1-3/4 inch for end bearings, and 3-1/2 inches for intermediate bearings.
- Bearing stiffeners are not required when I-joists are used in accordance with this table, except as required for hangers.
- Nordic I-joists are listed in CCMC Evaluation Report 13032-R and APA Product Report PR-L274C.

Maximum Floor Spans – S7.1

Design Criteria

Spans:	Simple span
Loads:	Live load = 40 psf and dead load = 15 psf
Deflection limits:	L/480 under live load and L/240 under total load
Sheathing:	3/4 in. nailed-glued Canadian softwood plywood

Maximum Floor Spans

Joist depth	Joist series	Bare On centre spacing				1/2 in. gypsum ceiling On centre spacing			
		12"	16"	19.2"	24"	12"	16"	19.2"	24"
9-1/2"	NI-20	15'-10"	15'-0"	14'-5"	13'-5"	16'-4"	15'-5"	14'-6"	13'-5"
	NI-40x	16'-11"	15'-11"	15'-4"	14'-9"	17'-4"	16'-4"	15'-9"	15'-1"
	NI-60	17'-1"	16'-1"	15'-6"	14'-10"	17'-6"	16'-6"	15'-11"	15'-3"
	NI-80	18'-1"	17'-0"	16'-4"	15'-8"	18'-7"	17'-4"	16'-8"	16'-0"
11-7/8"	NI-20	17'-10"	16'-10"	16'-2"	15'-7"	18'-5"	17'-4"	16'-9"	16'-1"
	NI-40x	19'-3"	17'-10"	17'-2"	16'-6"	19'-10"	18'-5"	17'-8"	16'-11"
	NI-60	19'-6"	18'-1"	17'-4"	16'-8"	20'-1"	18'-8"	17'-10"	17'-1"
	NI-80	20'-11"	19'-4"	18'-5"	17'-7"	21'-5"	19'-10"	18'-11"	17'-11"
	NI-90	21'-4"	19'-9"	18'-9"	17'-10"	21'-10"	20'-3"	19'-3"	18'-3"
14"	NI-40x	21'-4"	19'-9"	18'-10"	17'-11"	22'-0"	20'-5"	19'-6"	18'-6"
	NI-60	21'-8"	20'-1"	19'-2"	18'-2"	22'-4"	20'-9"	19'-9"	18'-9"
	NI-80	23'-3"	21'-6"	20'-5"	19'-4"	23'-10"	22'-1"	21'-0"	19'-11"
	NI-90	23'-9"	21'-11"	20'-10"	19'-8"	24'-3"	22'-6"	21'-5"	20'-3"
16"	NI-60	23'-7"	21'-10"	20'-10"	19'-9"	24'-4"	22'-7"	21'-7"	20'-5"
	NI-80	25'-4"	23'-5"	22'-3"	21'-1"	26'-0"	24'-1"	22'-11"	21'-8"
	NI-90	25'-10"	23'-10"	22'-8"	21'-5"	26'-5"	24'-6"	23'-4"	22'-0"

Joist depth	Joist series	Mid-span blocking with 1x4 inch strap On centre spacing				Mid-span blocking and 1/2 in. gypsum ceiling On centre spacing			
		12"	16"	19.2"	24"	12"	16"	19.2"	24"
9-1/2"	NI-20	16'-10"	15'-5"	14'-6"	13'-5"	16'-10"	15'-5"	14'-6"	13'-5"
	NI-40x	18'-7"	17'-2"	16'-3"	15'-2"	18'-10"	17'-2"	16'-3"	15'-2"
	NI-60	18'-10"	17'-6"	16'-6"	15'-5"	19'-1"	17'-6"	16'-6"	15'-5"
	NI-80	20'-2"	18'-9"	17'-11"	16'-10"	20'-7"	19'-2"	18'-2"	16'-10"
11-7/8"	NI-20	20'-1"	18'-5"	17'-5"	16'-2"	20'-1"	18'-5"	17'-5"	16'-2"
	NI-40x	21'-9"	20'-3"	19'-4"	17'-8"	22'-4"	20'-5"	19'-4"	17'-8"
	NI-60	22'-0"	20'-6"	19'-7"	18'-4"	22'-7"	20'-10"	19'-8"	18'-4"
	NI-80	23'-6"	21'-10"	20'-10"	19'-9"	24'-0"	22'-5"	21'-4"	20'-0"
	NI-90	24'-0"	22'-4"	21'-3"	20'-1"	24'-6"	22'-10"	21'-9"	20'-7"
14"	NI-40x	24'-4"	22'-8"	21'-8"	19'-5"	25'-0"	23'-2"	21'-9"	19'-5"
	NI-60	24'-9"	23'-0"	22'-0"	20'-9"	25'-5"	23'-8"	22'-4"	20'-10"
	NI-80	26'-5"	24'-6"	23'-4"	22'-1"	27'-0"	25'-2"	24'-0"	22'-8"
	NI-90	26'-11"	25'-0"	23'-10"	22'-6"	27'-5"	25'-7"	24'-5"	23'-1"
16"	NI-60	27'-2"	25'-4"	24'-2"	22'-10"	27'-11"	26'-1"	24'-9"	23'-1"
	NI-80	29'-0"	26'-11"	25'-8"	24'-3"	29'-7"	27'-1"	26'-4"	24'-11"
	NI-90	29'-6"	27'-5"	26'-1"	24'-8"	30'-1"	28'-1"	26'-9"	25'-4"

Notes:

- The tabulated clear spans are based on CSA O86-14 and NBC 2015, and are applicable to residential floor construction meeting the above design criteria.
- For multiple-span applications, the end spans shall be 40% or more of the adjacent span.
- Minimum bearing length shall be 1-3/4 inch for end bearings, and 3-1/2 inches for intermediate bearings.
- Bearing stiffeners are not required when I-joists are used in accordance with this table, except as required for hangers.
- Nordic I-joists are listed in CCMC Evaluation Report 13032-R and APA Product Report PR-L274C.

NORDIC

STRUCTURES

Maximum Floor Spans – M2.1

Design Criteria

Spans:	Simple span
Loads:	Live load = 40 psf and dead load = 20 psf
Deflection limits:	L/480 under live load and L/240 under total load
Sheathing:	5/8 in. nailed-glued oriented strand board (OSB) sheathing

Maximum Floor Spans

Joist depth	Joist series	Bare On centre spacing				1/2 in. gypsum ceiling On centre spacing			
		12"	16"	19.2"	24"	12"	16"	19.2"	24"
9-1/2"	NI-20	15'-1"	14'-3"	13'-10"	-	15'-7"	14'-9"	14'-3"	-
	NI-40x	16'-2"	15'-3"	14'-8"	-	16'-7"	15'-8"	15'-1"	-
	NI-60	16'-4"	15'-4"	14'-10"	-	16'-9"	15'-9"	15'-3"	-
	NI-80	17'-3"	16'-3"	15'-8"	-	17'-8"	16'-7"	16'-0"	-
11-7/8"	NI-20	17'-0"	16'-0"	15'-6"	-	17'-6"	16'-7"	16'-0"	-
	NI-40x	18'-2"	17'-1"	16'-6"	-	18'-9"	17'-6"	16'-11"	-
	NI-60	18'-5"	17'-3"	16'-8"	-	19'-0"	17'-8"	17'-1"	-
	NI-80	19'-9"	18'-3"	17'-7"	-	20'-4"	18'-10"	18'-0"	-
	NI-90	20'-2"	18'-8"	17'-10"	-	20'-9"	19'-2"	18'-4"	-
14"	NI-40x	20'-1"	18'-8"	17'-10"	-	20'-10"	19'-4"	18'-6"	-
	NI-60	20'-6"	18'-11"	18'-2"	-	21'-2"	19'-8"	18'-9"	-
	NI-80	21'-11"	20'-3"	19'-4"	-	22'-7"	20'-11"	20'-0"	-
	NI-90	22'-5"	20'-8"	19'-9"	-	23'-0"	21'-4"	20'-4"	-
16"	NI-60	22'-4"	20'-8"	19'-9"	-	23'-1"	21'-5"	20'-6"	-
	NI-80	23'-11"	22'-1"	21'-1"	-	24'-8"	22'-10"	21'-9"	-
	NI-90	24'-5"	22'-6"	21'-6"	-	25'-1"	23'-2"	22'-2"	-

Joist depth	Joist series	Mid-span blocking with 1x4 inch strap On centre spacing				Mid-span blocking and 1/2 in. gypsum ceiling On centre spacing			
		12"	16"	19.2"	24"	12"	16"	19.2"	24"
9-1/2"	NI-20	16'-8"	15'-3"	14'-5"	-	16'-8"	15'-3"	14'-5"	-
	NI-40x	17'-11"	17'-0"	16'-1"	-	18'-5"	17'-1"	16'-1"	-
	NI-60	18'-2"	17'-1"	16'-4"	-	18'-8"	17'-4"	16'-4"	-
	NI-80	19'-5"	18'-0"	17'-5"	-	19'-10"	18'-5"	17'-8"	-
11-7/8"	NI-20	19'-7"	18'-2"	17'-3"	-	19'-11"	18'-3"	17'-3"	-
	NI-40x	21'-1"	19'-7"	18'-8"	-	21'-8"	20'-2"	19'-0"	-
	NI-60	21'-4"	19'-9"	18'-11"	-	21'-11"	20'-5"	19'-6"	-
	NI-80	22'-9"	21'-1"	20'-2"	-	23'-3"	21'-8"	20'-8"	-
	NI-90	23'-3"	21'-6"	20'-6"	-	23'-9"	22'-0"	21'-0"	-
14"	NI-40x	23'-8"	21'-11"	20'-11"	-	24'-4"	22'-8"	20'-11"	-
	NI-60	24'-0"	22'-3"	21'-3"	-	24'-8"	22'-11"	21'-11"	-
	NI-80	25'-7"	23'-9"	22'-7"	-	26'-2"	24'-4"	23'-3"	-
	NI-90	26'-1"	24'-2"	23'-0"	-	26'-8"	24'-9"	23'-7"	-
16"	NI-60	26'-5"	24'-6"	23'-5"	-	27'-2"	25'-3"	24'-2"	-
	NI-80	28'-2"	26'-1"	24'-10"	-	28'-10"	26'-9"	25'-6"	-
	NI-90	28'-8"	26'-6"	25'-3"	-	29'-3"	27'-2"	25'-11"	-

Notes:

- The tabulated clear spans are based on CSA O86-14 and NBC 2015, and are applicable to residential floor construction meeting the above design criteria.
- For multiple-span applications, the end spans shall be 40% or more of the adjacent span.
- Minimum bearing length shall be 1-3/4 inch for end bearings, and 3-1/2 inches for intermediate bearings.
- Bearing stiffeners are not required when I-joists are used in accordance with this table, except as required for hangers.
- Nordic I-joists are listed in CCMC Evaluation Report 13032-R and APA Product Report PR-L274C.

Maximum Floor Spans – M4.1

Design Criteria

Spans:	Simple span
Loads:	Live load = 40 psf and dead load = 20 psf
Deflection limits:	L/480 under live load and L/240 under total load
Sheathing:	3/4 in. nailed-glued oriented strand board (OSB) sheathing

Maximum Floor Spans

Joist depth	Joist series	Bare				1/2 in. gypsum ceiling			
		On centre spacing				On centre spacing			
		12"	16"	19.2"	24"	12"	16"	19.2"	24"
9-1/2"	NI-20	15'-11"	15'-0"	14'-6"	13'-5"	16'-5"	15'-5"	14'-6"	13'-5"
	NI-40x	17'-0"	16'-0"	15'-5"	14'-10"	17'-5"	16'-5"	15'-10"	14'-11"
	NI-60	17'-2"	16'-2"	15'-7"	14'-11"	17'-7"	16'-7"	16'-0"	15'-4"
	NI-80	18'-3"	17'-1"	16'-5"	15'-9"	18'-8"	17'-5"	16'-9"	16'-1"
11-7/8"	NI-20	17'-11"	16'-11"	16'-3"	15'-8"	18'-7"	17'-5"	16'-10"	16'-1"
	NI-40x	19'-4"	17'-11"	17'-3"	16'-7"	19'-11"	18'-6"	17'-9"	17'-0"
	NI-60	19'-7"	18'-2"	17'-6"	16'-9"	20'-2"	18'-9"	17'-11"	17'-2"
	NI-80	21'-1"	19'-6"	18'-6"	17'-7"	21'-7"	20'-0"	19'-0"	18'-0"
	NI-90	21'-6"	19'-10"	18'-11"	17'-11"	22'-0"	20'-4"	19'-5"	18'-4"
14"	NI-40x	21'-5"	19'-11"	18'-11"	18'-0"	22'-1"	20'-7"	19'-7"	18'-7"
	NI-60	21'-10"	20'-2"	19'-3"	18'-3"	22'-6"	20'-10"	19'-11"	18'-10"
	NI-80	23'-5"	21'-7"	20'-7"	19'-5"	24'-0"	22'-3"	21'-2"	20'-0"
	NI-90	23'-10"	22'-1"	21'-0"	19'-10"	24'-5"	22'-7"	21'-6"	20'-4"
16"	NI-60	23'-9"	22'-0"	21'-0"	19'-10"	24'-6"	22'-9"	21'-8"	20'-7"
	NI-80	25'-6"	23'-7"	22'-5"	21'-2"	26'-2"	24'-3"	23'-1"	21'-10"
	NI-90	26'-0"	24'-0"	22'-10"	21'-6"	26'-7"	24'-8"	23'-5"	22'-2"

Joist depth	Joist series	Mid-span blocking with 1x4 inch strap				Mid-span blocking and 1/2 in. gypsum ceiling			
		On centre spacing				On centre spacing			
		12"	16"	19.2"	24"	12"	16"	19.2"	24"
9-1/2"	NI-20	16'-10"	15'-5"	14'-6"	13'-5"	16'-10"	15'-5"	14'-6"	13'-5"
	NI-40x	18'-8"	17'-2"	16'-3"	14'-11"	18'-10"	17'-2"	16'-3"	14'-11"
	NI-60	18'-11"	17'-6"	16'-6"	15'-5"	19'-2"	17'-6"	16'-6"	15'-5"
	NI-80	20'-3"	18'-10"	17'-11"	16'-10"	20'-8"	19'-3"	18'-2"	16'-10"
11-7/8"	NI-20	20'-1"	18'-5"	17'-5"	16'-1"	20'-1"	18'-5"	17'-5"	16'-1"
	NI-40x	21'-10"	20'-4"	19'-0"	17'-0"	22'-5"	20'-6"	19'-0"	17'-0"
	NI-60	22'-1"	20'-7"	19'-8"	18'-4"	22'-8"	20'-10"	19'-8"	18'-4"
	NI-80	23'-8"	22'-0"	20'-11"	19'-10"	24'-1"	22'-6"	21'-6"	20'-0"
	NI-90	24'-1"	22'-5"	21'-4"	20'-2"	24'-7"	22'-11"	21'-10"	20'-7"
14"	NI-40x	24'-5"	22'-9"	20'-11"	18'-8"	25'-1"	22'-11"	20'-11"	18'-8"
	NI-60	24'-10"	23'-2"	22'-1"	20'-10"	25'-6"	23'-8"	22'-4"	20'-10"
	NI-80	26'-6"	24'-8"	23'-6"	22'-2"	27'-1"	25'-3"	24'-1"	22'-9"
	NI-90	27'-0"	25'-1"	23'-11"	22'-7"	27'-6"	25'-8"	24'-6"	23'-2"
16"	NI-60	27'-3"	25'-5"	24'-3"	22'-11"	28'-0"	26'-2"	24'-9"	23'-1"
	NI-80	29'-1"	27'-1"	25'-9"	24'-4"	29'-8"	27'-9"	26'-5"	25'-0"
	NI-90	29'-7"	27'-6"	26'-2"	24'-9"	30'-2"	28'-2"	26'-10"	25'-5"

Notes:

- The tabulated clear spans are based on CSA O86-14 and NBC 2015, and are applicable to residential floor construction meeting the above design criteria.
- For multiple-span applications, the end spans shall be 40% or more of the adjacent span.
- Minimum bearing length shall be 1-3/4 inch for end bearings, and 3-1/2 inches for intermediate bearings.
- Bearing stiffeners are not required when I-joists are used in accordance with this table, except as required for hangers.
- Nordic I-joists are listed in CCMC Evaluation Report 13032-R and APA Product Report PR-L274C.

NORDIC

STRUCTURES

Maximum Floor Spans – M6.1

Design Criteria

Spans:	Simple span
Loads:	Live load = 40 psf and dead load = 20 psf
Deflection limits:	L/480 under live load and L/240 under total load
Sheathing:	5/8 in. nailed-glued Canadian softwood plywood

Maximum Floor Spans

Joist depth	Joist series	Bare				1/2 in. gypsum ceiling			
		On centre spacing				On centre spacing			
		12"	16"	19.2"	24"	12"	16"	19.2"	24"
9-1/2"	NI-20	14'-11"	14'-1"	13'-7"	-	15'-4"	14'-6"	14'-1"	-
	NI-40x	15'-11"	15'-0"	14'-6"	-	16'-4"	15'-5"	14'-11"	-
	NI-60	16'-1"	15'-2"	14'-8"	-	16'-6"	15'-7"	15'-1"	-
	NI-80	17'-1"	16'-1"	15'-6"	-	17'-5"	16'-5"	15'-10"	-
11-7/8"	NI-20	16'-9"	15'-10"	15'-4"	-	17'-4"	16'-4"	15'-10"	-
	NI-40x	17'-10"	16'-10"	16'-3"	-	18'-6"	17'-4"	16'-9"	-
	NI-60	18'-1"	17'-0"	16'-5"	-	18'-9"	17'-6"	16'-11"	-
	NI-80	19'-6"	18'-0"	17'-4"	-	20'-1"	18'-7"	17'-9"	-
	NI-90	19'-11"	18'-4"	17'-8"	-	20'-5"	18'-11"	18'-1"	-
14"	NI-40x	19'-10"	18'-4"	17'-8"	-	20'-6"	19'-1"	18'-3"	-
	NI-60	20'-2"	18'-8"	17'-11"	-	20'-10"	19'-4"	18'-6"	-
	NI-80	21'-8"	20'-0"	19'-1"	-	22'-4"	20'-8"	19'-9"	-
	NI-90	22'-1"	20'-5"	19'-6"	-	22'-9"	21'-0"	20'-1"	-
16"	NI-60	22'-0"	20'-4"	19'-6"	-	22'-9"	21'-1"	20'-2"	-
	NI-80	23'-7"	21'-10"	20'-10"	-	24'-4"	22'-6"	21'-6"	-
	NI-90	24'-1"	22'-2"	21'-2"	-	24'-9"	22'-11"	21'-10"	-

Joist depth	Joist series	Mid-span blocking with 1x4 inch strap				Mid-span blocking and 1/2 in. gypsum ceiling			
		On centre spacing				On centre spacing			
		12"	16"	19.2"	24"	12"	16"	19.2"	24"
9-1/2"	NI-20	16'-6"	15'-1"	14'-3"	-	16'-6"	15'-1"	14'-3"	-
	NI-40x	17'-9"	16'-10"	15'-11"	-	18'-2"	16'-11"	15'-11"	-
	NI-60	17'-11"	16'-11"	16'-2"	-	18'-5"	17'-2"	16'-2"	-
	NI-80	19'-3"	17'-10"	17'-3"	-	19'-8"	18'-3"	17'-7"	-
11-7/8"	NI-20	19'-4"	18'-0"	17'-1"	-	19'-9"	18'-1"	17'-1"	-
	NI-40x	20'-10"	19'-4"	18'-6"	-	21'-5"	19'-11"	19'-0"	-
	NI-60	21'-1"	19'-7"	18'-8"	-	21'-8"	20'-2"	19'-3"	-
	NI-80	22'-6"	20'-10"	19'-11"	-	23'-1"	21'-5"	20'-5"	-
	NI-90	23'-0"	21'-3"	20'-4"	-	23'-6"	21'-10"	20'-10"	-
14"	NI-40x	23'-5"	21'-8"	20'-9"	-	24'-0"	22'-5"	20'-11"	-
	NI-60	23'-9"	22'-0"	21'-0"	-	24'-5"	22'-8"	21'-8"	-
	NI-80	25'-4"	23'-6"	22'-5"	-	25'-11"	24'-1"	23'-0"	-
	NI-90	25'-10"	23'-11"	22'-9"	-	26'-5"	24'-6"	23'-4"	-
16"	NI-60	26'-2"	24'-3"	23'-2"	-	26'-11"	25'-0"	23'-11"	-
	NI-80	27'-11"	25'-10"	24'-7"	-	28'-7"	26'-6"	25'-3"	-
	NI-90	28'-5"	26'-3"	25'-0"	-	29'-0"	26'-11"	25'-8"	-

Notes:

- The tabulated clear spans are based on CSA O86-14 and NBC 2015, and are applicable to residential floor construction meeting the above design criteria.
- For multiple-span applications, the end spans shall be 40% or more of the adjacent span.
- Minimum bearing length shall be 1-3/4 inch for end bearings, and 3-1/2 inches for intermediate bearings.
- Bearing stiffeners are not required when I-joists are used in accordance with this table, except as required for hangers.
- Nordic I-joists are listed in CCMC Evaluation Report 13032-R and APA Product Report PR-L274C.

Maximum Floor Spans – M7.1

Design Criteria

Spans:	Simple span
Loads:	Live load = 40 psf and dead load = 20 psf
Deflection limits:	L/480 under live load and L/240 under total load
Sheathing:	3/4 in. nailed-glued Canadian softwood plywood


Maximum Floor Spans

Joist depth	Joist series	Bare				1/2 in. gypsum ceiling			
		On centre spacing				On centre spacing			
		12"	16"	19.2"	24"	12"	16"	19.2"	24"
9-1/2"	NI-20	15'-10"	15'-0"	14'-5"	13'-5"	16'-4"	15'-5"	14'-6"	13'-5"
	NI-40x	16'-11"	15'-11"	15'-4"	14'-9"	17'-4"	16'-4"	15'-9"	14'-11"
	NI-60	17'-1"	16'-1"	15'-6"	14'-10"	17'-6"	16'-6"	15'-11"	15'-3"
	NI-80	18'-1"	17'-0"	16'-4"	15'-8"	18'-7"	17'-4"	16'-8"	16'-0"
11-7/8"	NI-20	17'-10"	16'-10"	16'-2"	15'-7"	18'-5"	17'-4"	16'-9"	16'-1"
	NI-40x	19'-3"	17'-10"	17'-2"	16'-6"	19'-10"	18'-5"	17'-8"	16'-11"
	NI-60	19'-6"	18'-1"	17'-4"	16'-8"	20'-1"	18'-8"	17'-10"	17'-1"
	NI-80	20'-11"	19'-4"	18'-5"	17'-7"	21'-5"	19'-10"	18'-11"	17'-11"
	NI-90	21'-4"	19'-9"	18'-9"	17'-10"	21'-10"	20'-3"	19'-3"	18'-3"
14"	NI-40x	21'-4"	19'-9"	18'-10"	17'-11"	22'-0"	20'-5"	19'-6"	18'-6"
	NI-60	21'-8"	20'-1"	19'-2"	18'-2"	22'-4"	20'-9"	19'-9"	18'-9"
	NI-80	23'-3"	21'-6"	20'-5"	19'-4"	23'-10"	22'-1"	21'-0"	19'-11"
	NI-90	23'-9"	21'-11"	20'-10"	19'-8"	24'-3"	22'-6"	21'-5"	20'-3"
16"	NI-60	23'-7"	21'-10"	20'-10"	19'-9"	24'-4"	22'-7"	21'-7"	20'-5"
	NI-80	25'-4"	23'-5"	22'-3"	21'-1"	26'-0"	24'-1"	22'-11"	21'-8"
	NI-90	25'-10"	23'-10"	22'-8"	21'-5"	26'-5"	24'-6"	23'-4"	22'-0"

Joist depth	Joist series	Mid-span blocking with 1x4 inch strap				Mid-span blocking and 1/2 in. gypsum ceiling			
		On centre spacing				On centre spacing			
		12"	16"	19.2"	24"	12"	16"	19.2"	24"
9-1/2"	NI-20	16'-10"	15'-5"	14'-6"	13'-5"	16'-10"	15'-5"	14'-6"	13'-5"
	NI-40x	18'-7"	17'-2"	16'-3"	14'-11"	18'-10"	17'-2"	16'-3"	14'-11"
	NI-60	18'-10"	17'-6"	16'-6"	15'-5"	19'-1"	17'-6"	16'-6"	15'-5"
	NI-80	20'-2"	18'-9"	17'-11"	16'-10"	20'-7"	19'-2"	18'-2"	16'-10"
11-7/8"	NI-20	20'-1"	18'-5"	17'-5"	16'-1"	20'-1"	18'-5"	17'-5"	16'-1"
	NI-40x	21'-9"	20'-3"	19'-0"	17'-0"	22'-4"	20'-5"	19'-0"	17'-0"
	NI-60	22'-0"	20'-6"	19'-7"	18'-4"	22'-7"	20'-10"	19'-8"	18'-4"
	NI-80	23'-6"	21'-10"	20'-10"	19'-9"	24'-0"	22'-5"	21'-4"	20'-0"
	NI-90	24'-0"	22'-4"	21'-3"	20'-1"	24'-6"	22'-10"	21'-9"	20'-7"
14"	NI-40x	24'-4"	22'-8"	20'-11"	18'-8"	25'-0"	22'-11"	20'-11"	18'-8"
	NI-60	24'-9"	23'-0"	22'-0"	20'-9"	25'-5"	23'-8"	22'-4"	20'-10"
	NI-80	26'-5"	24'-6"	23'-4"	22'-1"	27'-0"	25'-2"	24'-0"	22'-8"
	NI-90	26'-11"	25'-0"	23'-10"	22'-6"	27'-5"	25'-7"	24'-5"	23'-1"
16"	NI-60	27'-2"	25'-4"	24'-2"	22'-10"	27'-11"	26'-1"	24'-9"	23'-1"
	NI-80	29'-0"	26'-11"	25'-8"	24'-3"	29'-7"	27'-7"	26'-4"	24'-11"
	NI-90	29'-6"	27'-5"	26'-1"	24'-8"	30'-1"	28'-1"	26'-9"	25'-4"

Notes:

- The tabulated clear spans are based on CSA O86-14 and NBC 2015, and are applicable to residential floor construction meeting the above design criteria.
- For multiple-span applications, the end spans shall be 40% or more of the adjacent span.
- Minimum bearing length shall be 1-3/4 inch for end bearings, and 3-1/2 inches for intermediate bearings.
- Bearing stiffeners are not required when I-joists are used in accordance with this table, except as required for hangers.
- Nordic I-joists are listed in CCMC Evaluation Report 13032-R and APA Product Report PR-L274C.

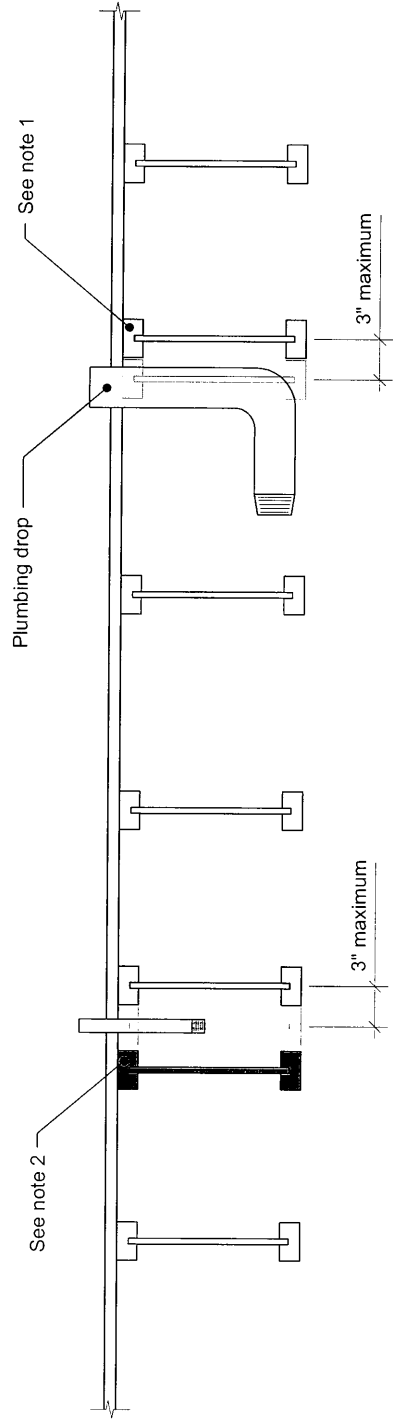



Notes:

- 1. To prevent interference with plumbing, a joist may be shifted up to 3 inches if the edge of the floor panel is supported and the span rating is not exceeded.
- 2. In all other cases, an additional joist is required.

All nails shown in the details are assumed to be common nails unless otherwise noted. Nails shall have a diameter not less than 0.128 inch for 2-1/2-inch nails, or 0.144 inch for 3-inch nails. Individual components not shown to scale for clarity.

NORDIC STRUCTURES nordic.ca	NS-DC3 		TITLE		DRAWING	
	 NORDIC JOIST		Allowance for Piping		7c	
	Openings for Vertical Elements		SCALE	-	DATE	2020-10-01
				PAGE	3.10	

7d

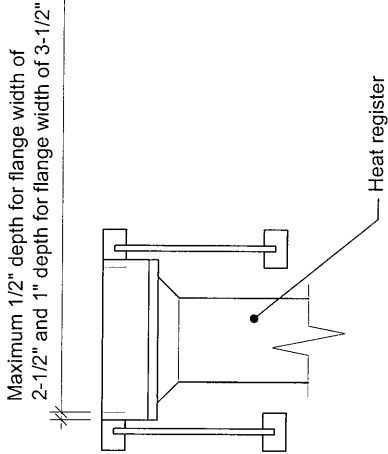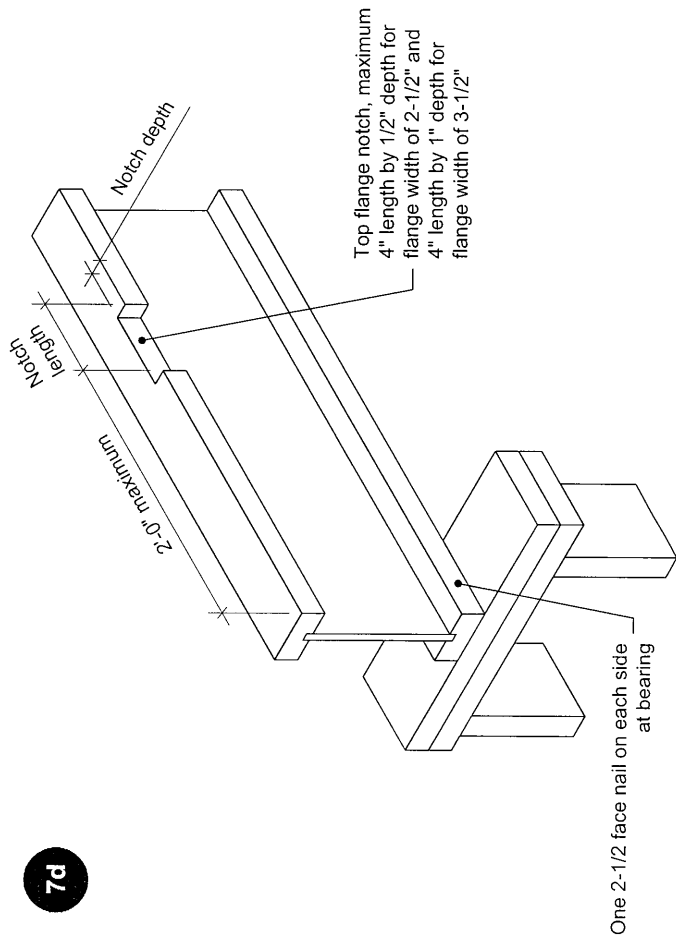

- Notes:
1. Blocking required at bearing for lateral support, not shown for clarity.
 2. The maximum dimensions for a notch on the side of the top flange are 4-inch length by 1/2-inch depth for flange width of 2-1/2 inches, and 4-inch length by 1-inch depth for flange width of 3-1/2 inches.
 3. This detail applies to simple-span joists and multiple-span joists where the notch is located at the end half-span.
 4. For other applications, contact Nordic Structures.

All nails shown in the details are assumed to be common nails unless otherwise noted. Nails shall have a diameter not less than 0.128 inch for 2-1/2-inch nails, or 0.144 inch for 3-inch nails. Individual components not shown to scale for clarity.

TITLE		DRAWING	
Notch in I-joist for Heat Register		7d	
CATEGORY		SCALE	PAGE
Openings for Vertical Elements		-	3.11