BUILDING AREA INCLUDING COLD CELLARS

4129 sq ft 384 sq m

GENERAL NOTES 1. PROVIDE FIRESTOPS AS REQUIRED BY O.B.C. 9.10.16 2. REFER TO UNIT WORKING DRAWINGS, ENGINEERS

DRAWINGS AND SITEPLAN FOR ADDITIONAL INFORMATION AND VERIFICATION. 3. REFER TO ROOF TRUSS MANUFACTURER'S DRAWINGS FOR LAYOUT, SPACING, INSTALLATION DETAILS AND HANGER SIZES.

4. CONTRACTOR MUST VERIFY ALL DIMENSIONS ON THE JOB REPORT ANY DISCREPANCIES TO ROYAL PINE HOMES BEFORE PROCEEDING WITH THE WORK. ALL DRAWINGS AND SPECIFICATIONS ARE INSTRUMENTS OF SERVICE AND ARE THE PROPERTY OF ROYAL PINE HOMES

5. COMBUSTIBLE PROJECTIONS ON THE EXTERIOR OF A WALL THAT ARE MORE THAN 1100mm (3 ft 3 in) ABOV GROUND SHALL NOT BE PERMITTED WITHIN 1.2m (3 ft 11 in) OF A PROPERTY LINE OR CENTRE LINE OF A PUBLIC WAY OR 2.4m (7 ft 10 in) OF A COMBUSTIBLE PROJECTION ON ANOTHER BUILDING ON THE SAME PROPERTY AS PER PART 9 SECTION 9.10.14.5.(5)

LEGEND

 ↑ POURED IN PLACE STEPS WITH MASONRY VENEER ON SIDES.

♠ DROP OR RAISE BANDING BY AMOUNT indicated.

ADD BANDING AND/OR TRIM AS INDICATED.

4 ADDED CAMBERED HEADERS.

√5 8'-0" X 8'-0" GARAGE DOORS.

6 DROPPED OR RAISED SOFFIT AS INDICATED.

ADJUSTED ROOF OVERHANG AS INDICATED ON $\stackrel{/}{\longrightarrow}$ ROOF PLAN.

PROVIDE GUARD PER CONSTRUCTION NOTE 11

9 FOYER SUNKEN AS INDICATED LIGHT FIXTURE RELOCATED AS INDICATED.

WALL TYPE LEGEND

FRR	LINE TYPE	DETAILS	
45 M I N		SECTION 1, 2 & 3	
60 M I N		SECTION 8 (BLOCK) SECTION 9 (WOOD STU	
120 MIN		SECTION 10	

DETAILS		
No. No.DIVISION-PAGE	TITLE	
01.1-1	MASONRY VENEER, 2"x6" STUDS, 2 STOREY WALL SECTION	

MASONRY VENEER, 2"x4" STUDS, 1 STOREY GARAGE WALL SECTION TYP. 1HR PARTY WALL SECTION, PARALLEL ROOF TRUSSES, 8' CONC. BLOCK

TYP. 1 HR. PARTYWALL SECTION AT GARAGE, PRALLEL ROOF TRUSSES, 8" CONC. BLOC

08.8-5 TYP. 8" BLOCK PARTYWALL AT OPEN 2 STOREY CONDITION

08.8-5 8" BLOCK PARTYWALL, BRICK VENEER, FLUSH UNIT 08.8-5 8" BLOCK PARTYWALL, BRICK VENEER, STAGGERED UNIT

8" BLOCK PARTYWALL, FLUSH AT GARAGE, BRICK VENEER

10.10-7 TYP. 2 HR. FIREWALL PROJECTION, BRICK VENEER, @ DECK PAIRING

COMPLIANCE **PACKAGE**

5.	ISSUED FOR FINAL	-			
4.	UPDATED UNIT 2011 AS PER ZONING .	-			
3.	REVISED AS PER A/C COMMENTS .	-			
2.	REVISED AS PER CLIENT COMMENTS .	-			
1.	ISSUED FOR CLIENT REVIEW	2024.10.03			
NO.	DESCRIPTION	YYYY.MM.DD			
REVISIONS					



ROYAL PINE HOMES
'GROVETRAIL PH. 3", WEST GORMELY, ON.


BLOCK 232 LOTS 55 - 58

All drawings specifications related documents and design are the copyright property of ROYAL PINE HOMES. Reproduction of this property in whole or in part is strictly prohibited without ROYAL PINE HOMES written permission (ROYAL PINE HOMES assumes no responsibility or this property unless it bears the appropriate BCIN number and original signature.

FLOOR PLANS REV.2024.10.03

1/8"=1'-0"



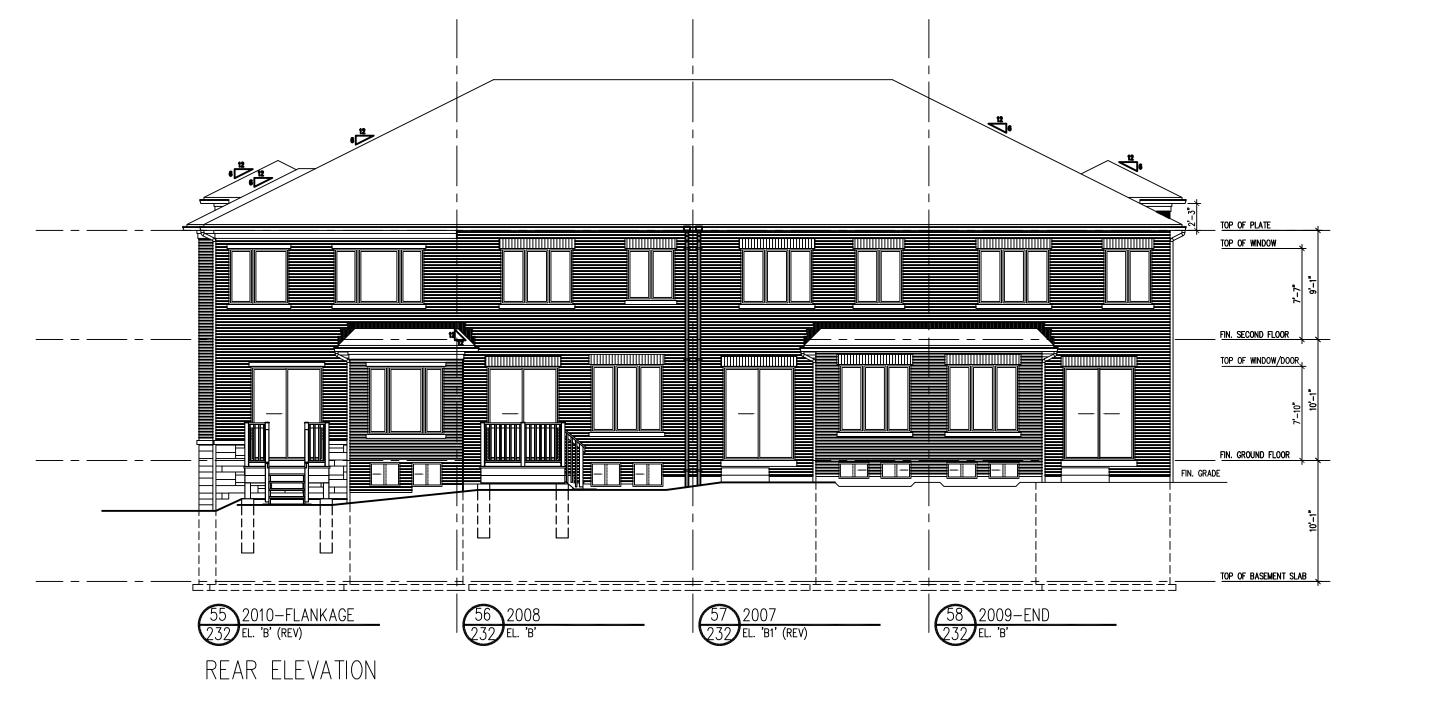

BUILDING AREA INCLUDING COLD CELLARS

4129 sq ft 384 sq m

GENERAL NOTES

1. PROVIDE FIRESTOPS AS REQUIRED BY O.B.C. 9.10.16 2. REFER TO UNIT WORKING DRAWINGS, ENGINEERS DRAWINGS AND SITEPLAN FOR ADDITIONAL INFORMATION AND VERIFICATION. 3. REFER TO ROOF TRUSS MANUFACTURER'S DRAWINGS FOR LAYOUT, SPACING, INSTALLATION

DETAILS AND HANGER SIZES. 4. CONTRACTOR MUST VERIFY ALL DIMENSIONS ON THE JOB REPORT ANY DISCREPANCIES TO ROYAL PINE HOMES BEFORE PROCEEDING WITH THE WORK. ALL DRAWINGS AND SPECIFICATIONS ARE INSTRUMENTS OF SERVICE AND ARE THE PROPERTY OF ROYAL PINE HOMES

5. COMBUSTIBLE PROJECTIONS ON THE EXTERIOR OF A WALL THAT ARE MORE THAN 1100mm (3 ft 3 in) ABOV GROUND SHALL NOT BE PERMITTED WITHIN 1.2m (3 ft 11 in) OF A PROPERTY LINE OR CENTRE LINE OF A PUBLIC WAY OR 2.4m (7 ft 10 in) OF A COMBUSTIBLE PROJECTION ON ANOTHER BUILDING ON THE SAME PROPERTY AS PER PART 9 SECTION 9.10.14.5.(5)

LEGEND

VENEER ON SIDES.

DROP OR RAISE BANDING BY AMOUNT INDICATED.

3\ ADD BANDING AND/OR TRIM AS INDICATED.

4 ADDED CAMBERED HEADERS.

<u>√5</u> 8'-0" X 8'-0" GARAGE DOORS.

ROOF PLAN.

6 DROPPED OR RAISED SOFFIT AS INDICATED.

ADJUSTED ROOF OVERHANG AS INDICATED ON

PROVIDE GUARD PER CONSTRUCTION NOTE 11

9 FOYER SUNKEN AS INDICATED

LIGHT FIXTURE RELOCATED AS INDICATED.

WALL TYPE LEGEND			
FRR	LINE TYPE	DETAILS	
45 M I N		SECTION 1, 2 & 3	
60 M I N		SECTION 8 (BLOC SECTION 9 (WOOD S	

DETAILS TITLE MASONRY VENEER, 2"x6" STUDS, 2 STOREY WALL SECTION

MASONRY VENEER, 2"x4" STUDS, 1 STOREY GARAGE WALL SECTION TYP. 1HR PARTY WALL SECTION, PARALLEL ROOF TRUSSES, 8' CONC. BLOCK TYP. 1 HR. PARTYWALL SECTION AT GARAGE, PRALLEL ROOF TRUSSES, 8" CONC. BLOCK

> 08.8-5 TYP. 8" BLOCK PARTYWALL AT OPEN 2 STOREY CONDITION 08.8-5 8" BLOCK PARTYWALL, BRICK VENEER, FLUSH UNIT

08.8-5 8" BLOCK PARTYWALL, BRICK VENEER, STAGGERED UNIT

8" BLOCK PARTYWALL, FLUSH AT GARAGE, BRICK VENEER 8" BLOCK PARTYWALL, STAGGERED UNIT & GARAGE, BRICK VENEER

B" BLOCK PARTYWALL, STAGGERED GARAGES, BRICK VENEER

REQUIRED FIRE STOPPING AT SOFFITS SECTION TYP. 2 HR. FIREWALL SECTION PARALLEL ROOF TRUSSES - 8" FOUNDATIO

TYP. 2 HR. FIREWALL SECTION PARALLEL ROOF TRUSSES - W/ VARIED FLOOR LEV TYP. 2 HR. FIREWALL, BRICK VENEER, STAGGERED UNIT

10.10-3 TYP. 2 HR. FIREWALL, BRICK VENEER AT PORCH

0.10-7 TYP. 2 HR. FIREWALL, BRICK VENEER, FLUSH UNIT

10.10-7 TYP. 2 HR. FIREWALL PROJECTION, BRICK VENEER, @ DECK PAIRING COMPLIANCE

PACKAGE

JED FOR FINAL	-
DATED UNIT 2011 AS PER ZONING	-
ISED AS PER A/C COMMENTS	•
ISED AS PER CLIENT COMMENTS	-
JED FOR CLIENT REVIEW	2024.10.03
SCRIPTION	YYYY.MM.DD
SIONS	
7	DATED UNIT 2011 AS PER ZONING ISED AS PER A/C COMMENTS ISED AS PER CLIENT COMMENTS JED FOR CLIENT REVIEW SCRIPTION



ROYAL PINE HOMES
'GROVETRAIL PH. 3", WEST GORMELY, ON.

BLOCK 232

LOTS 55 - 58

ELEVATIONS REV.2024.10.03 All drawings specifications related documents and design are the copyright property of ROYAL PINE HOMES. Reproduction of this property in whole or in part is strictly prohibited without ROYAL PINE HOMES written permission (ROYAL PINE HOMES assumes no responsibility or this property unless it bears the appropriate BCIN number and original signature.