


Project: Rathwell Landing
 Plan No: 414-1589 Lot No: 304
 Model: 1046 Hazelwood Date: November 21, 2019
 Purchaser: _____
 Purchaser: _____



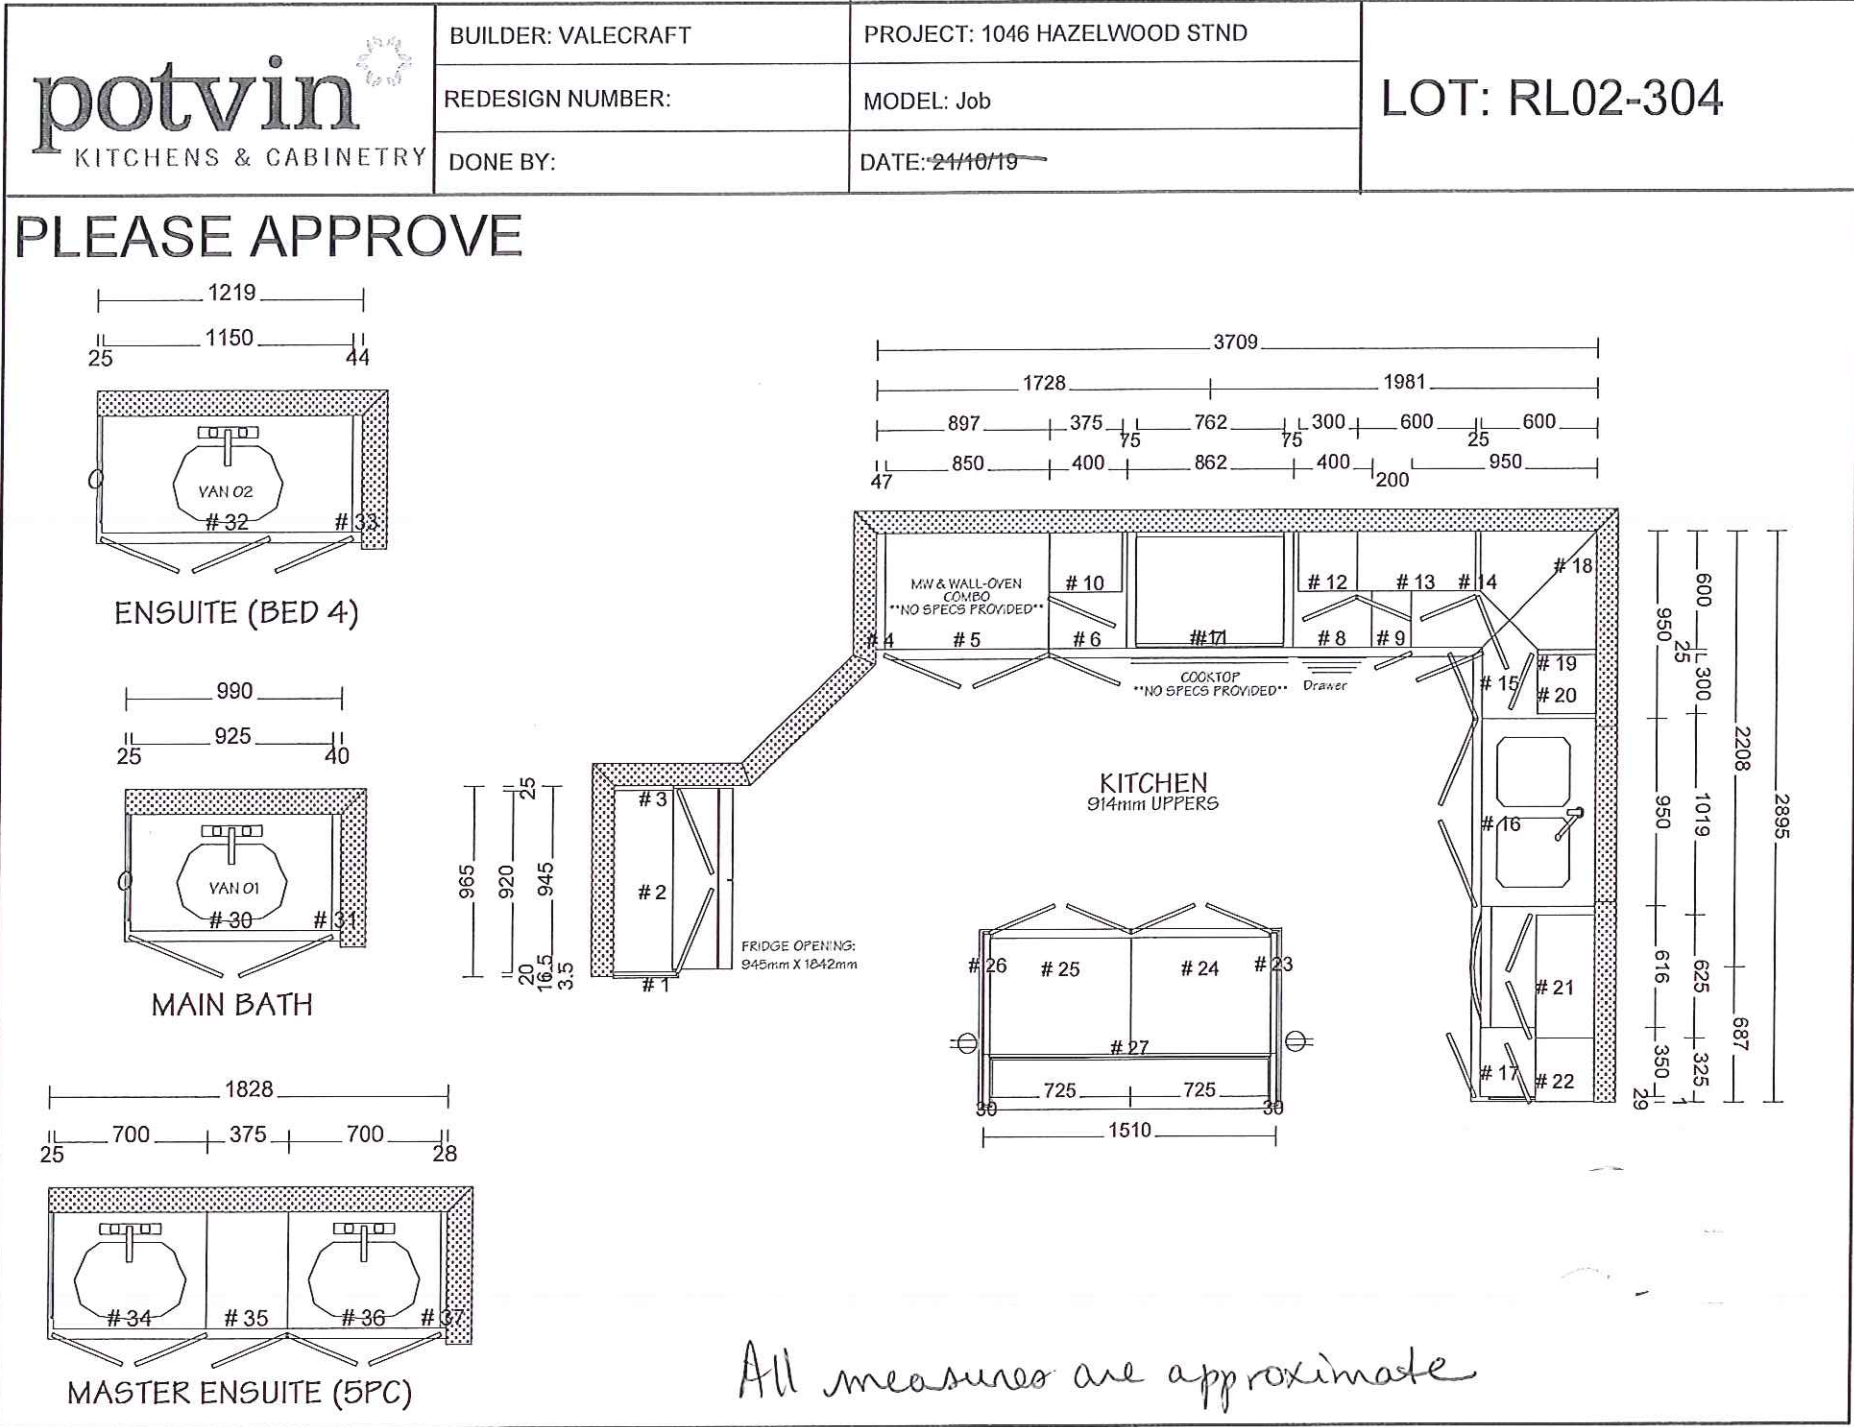

BUILDER: VALECRAFT

PROJECT: 1046 HAZELWOOD STND

REDESIGN NUMBER:


MODEL: Job

DONE BY:

DATE: 21/10/19

LOT: RL02-304

PLEASE APPROVE

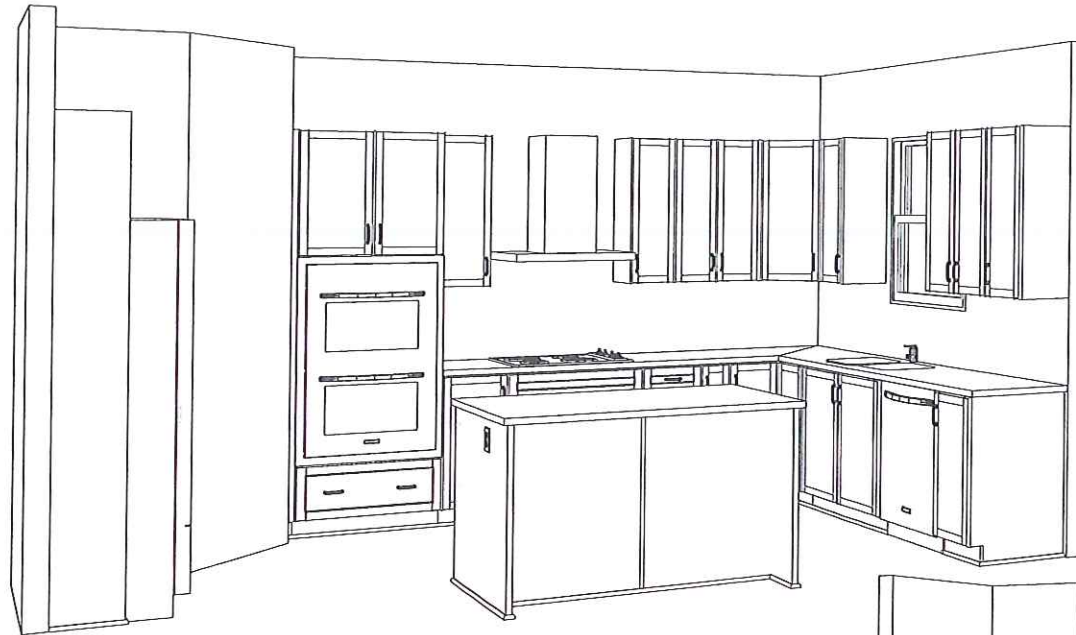

Project: Rathwell Landing
Plan No: 4M-1589 Lot No: 304
Model: 1046 Hazelwood Date: November 21, 2019
Purchaser: _____
Purchaser: _____



All measures are approximate