


RL 265


INV # 971

SS-Orbital Sketch

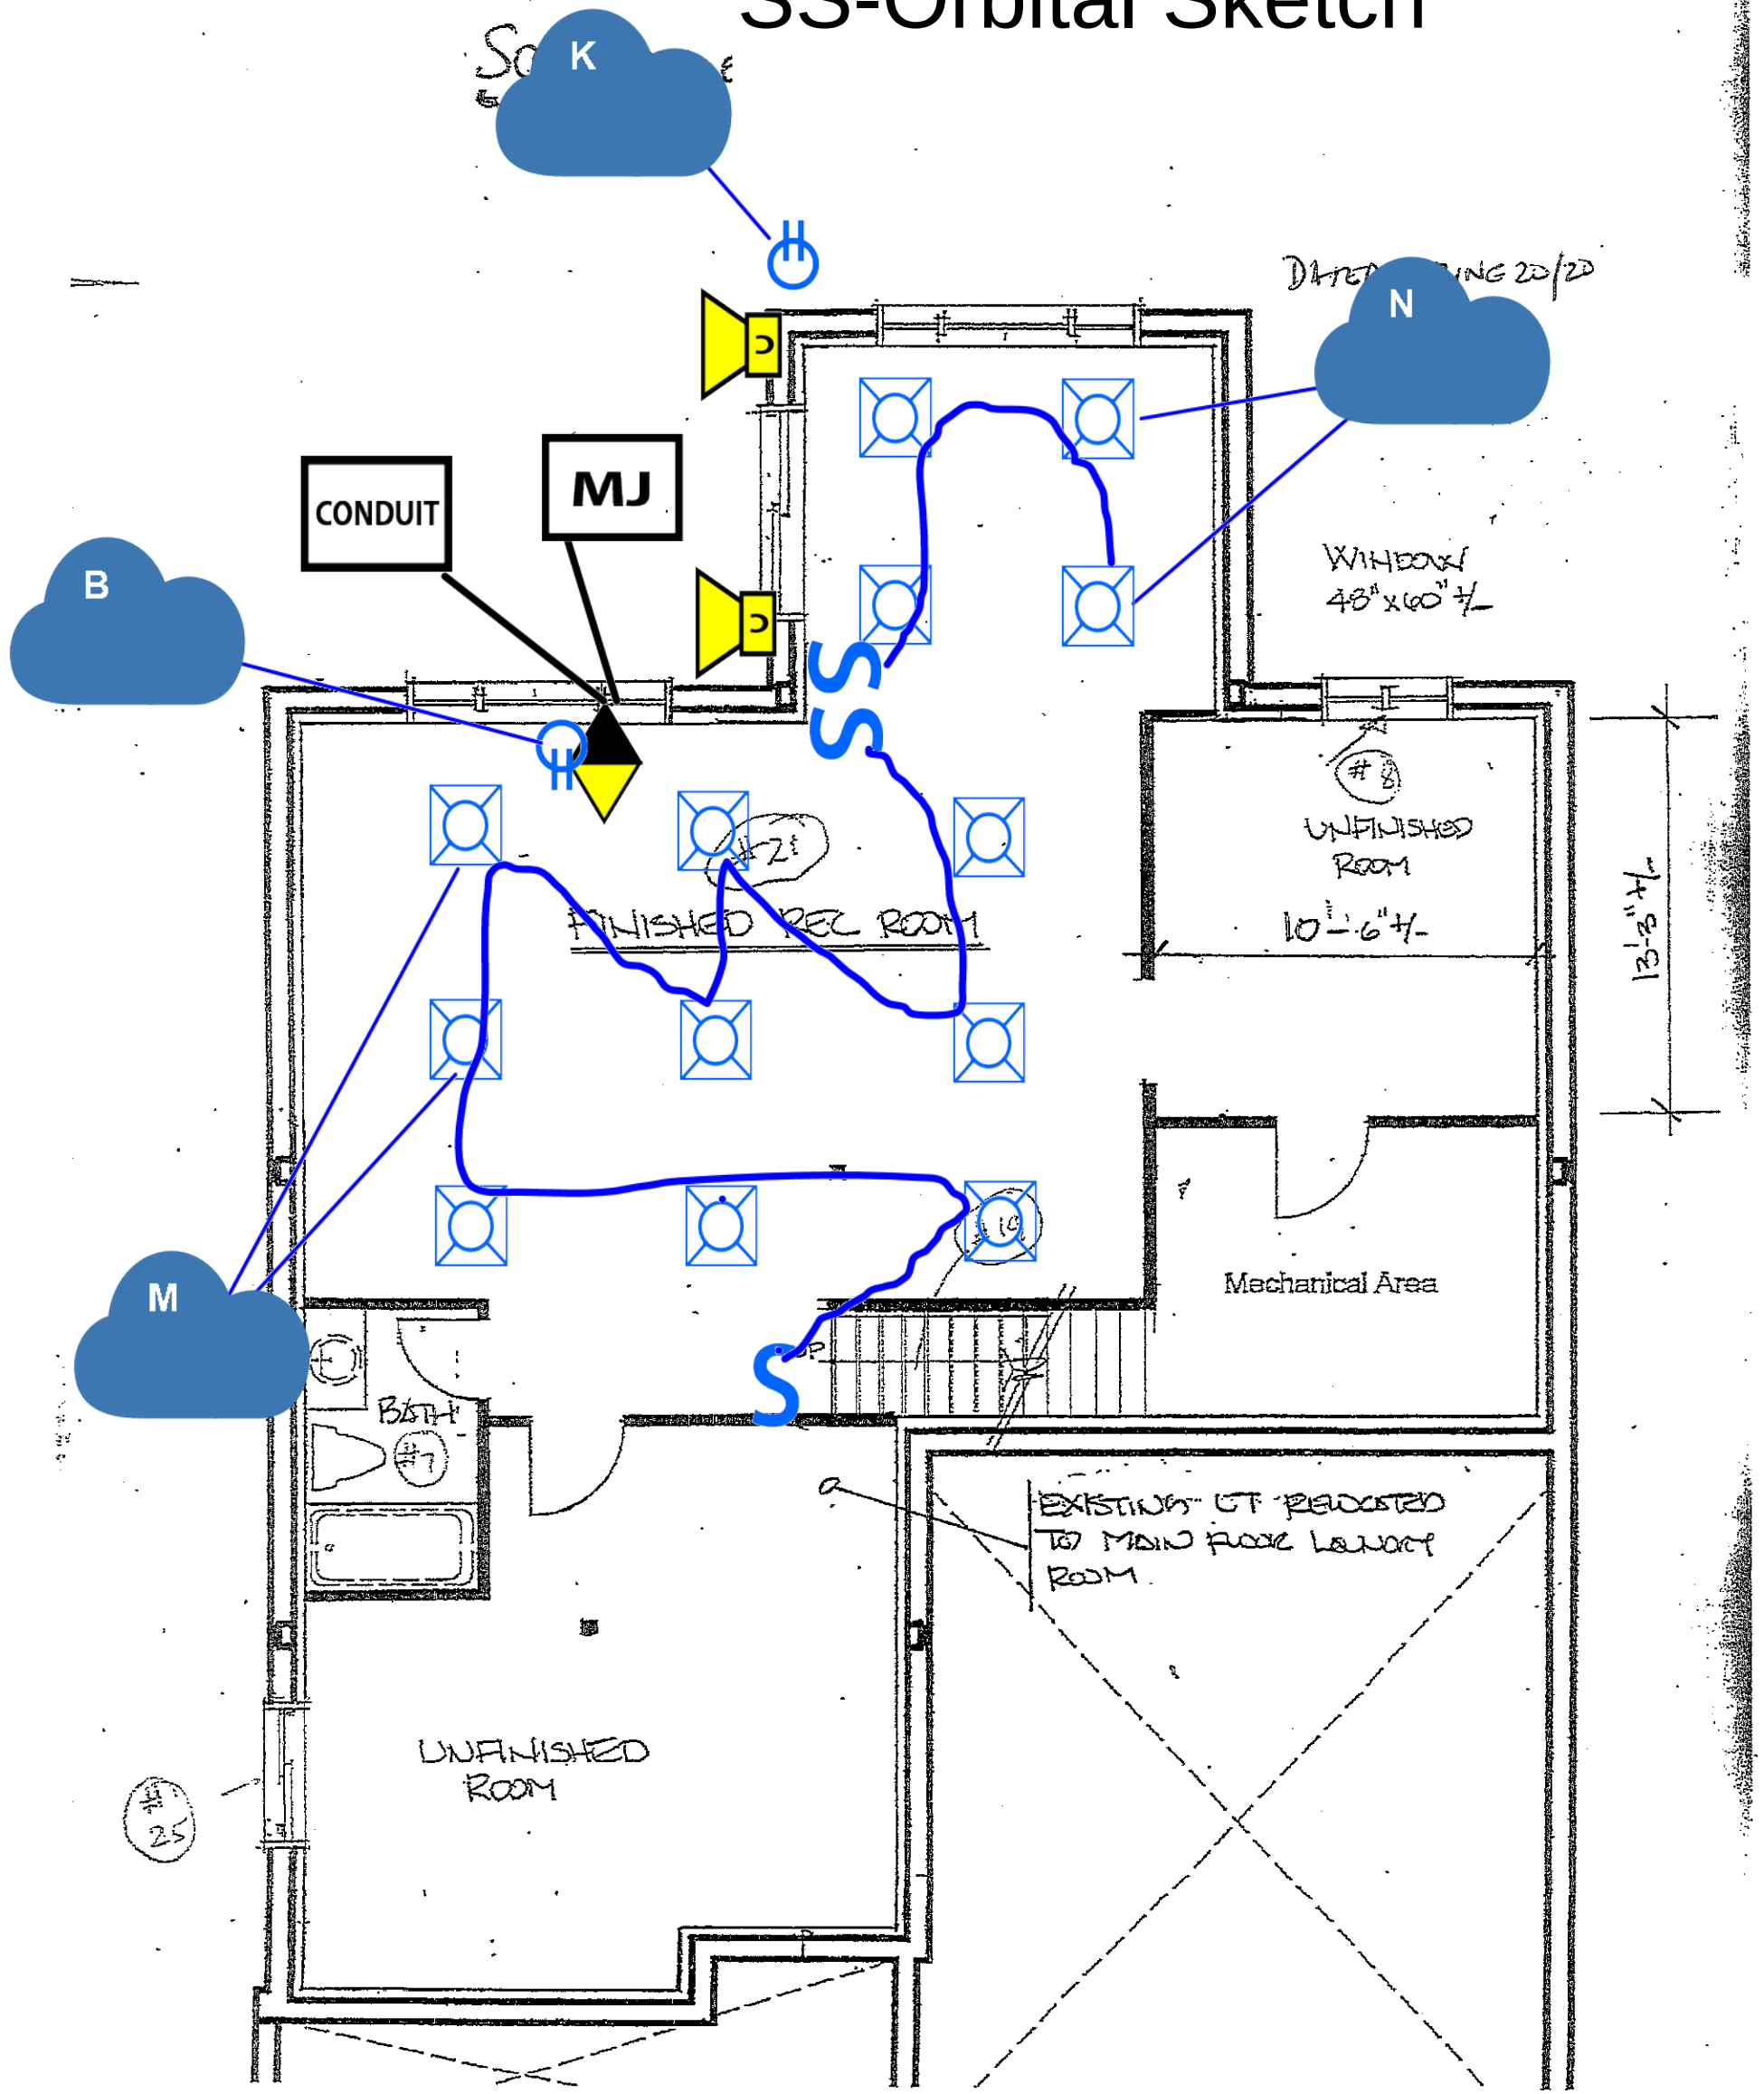


RL 265

SS-Orbital Sketch

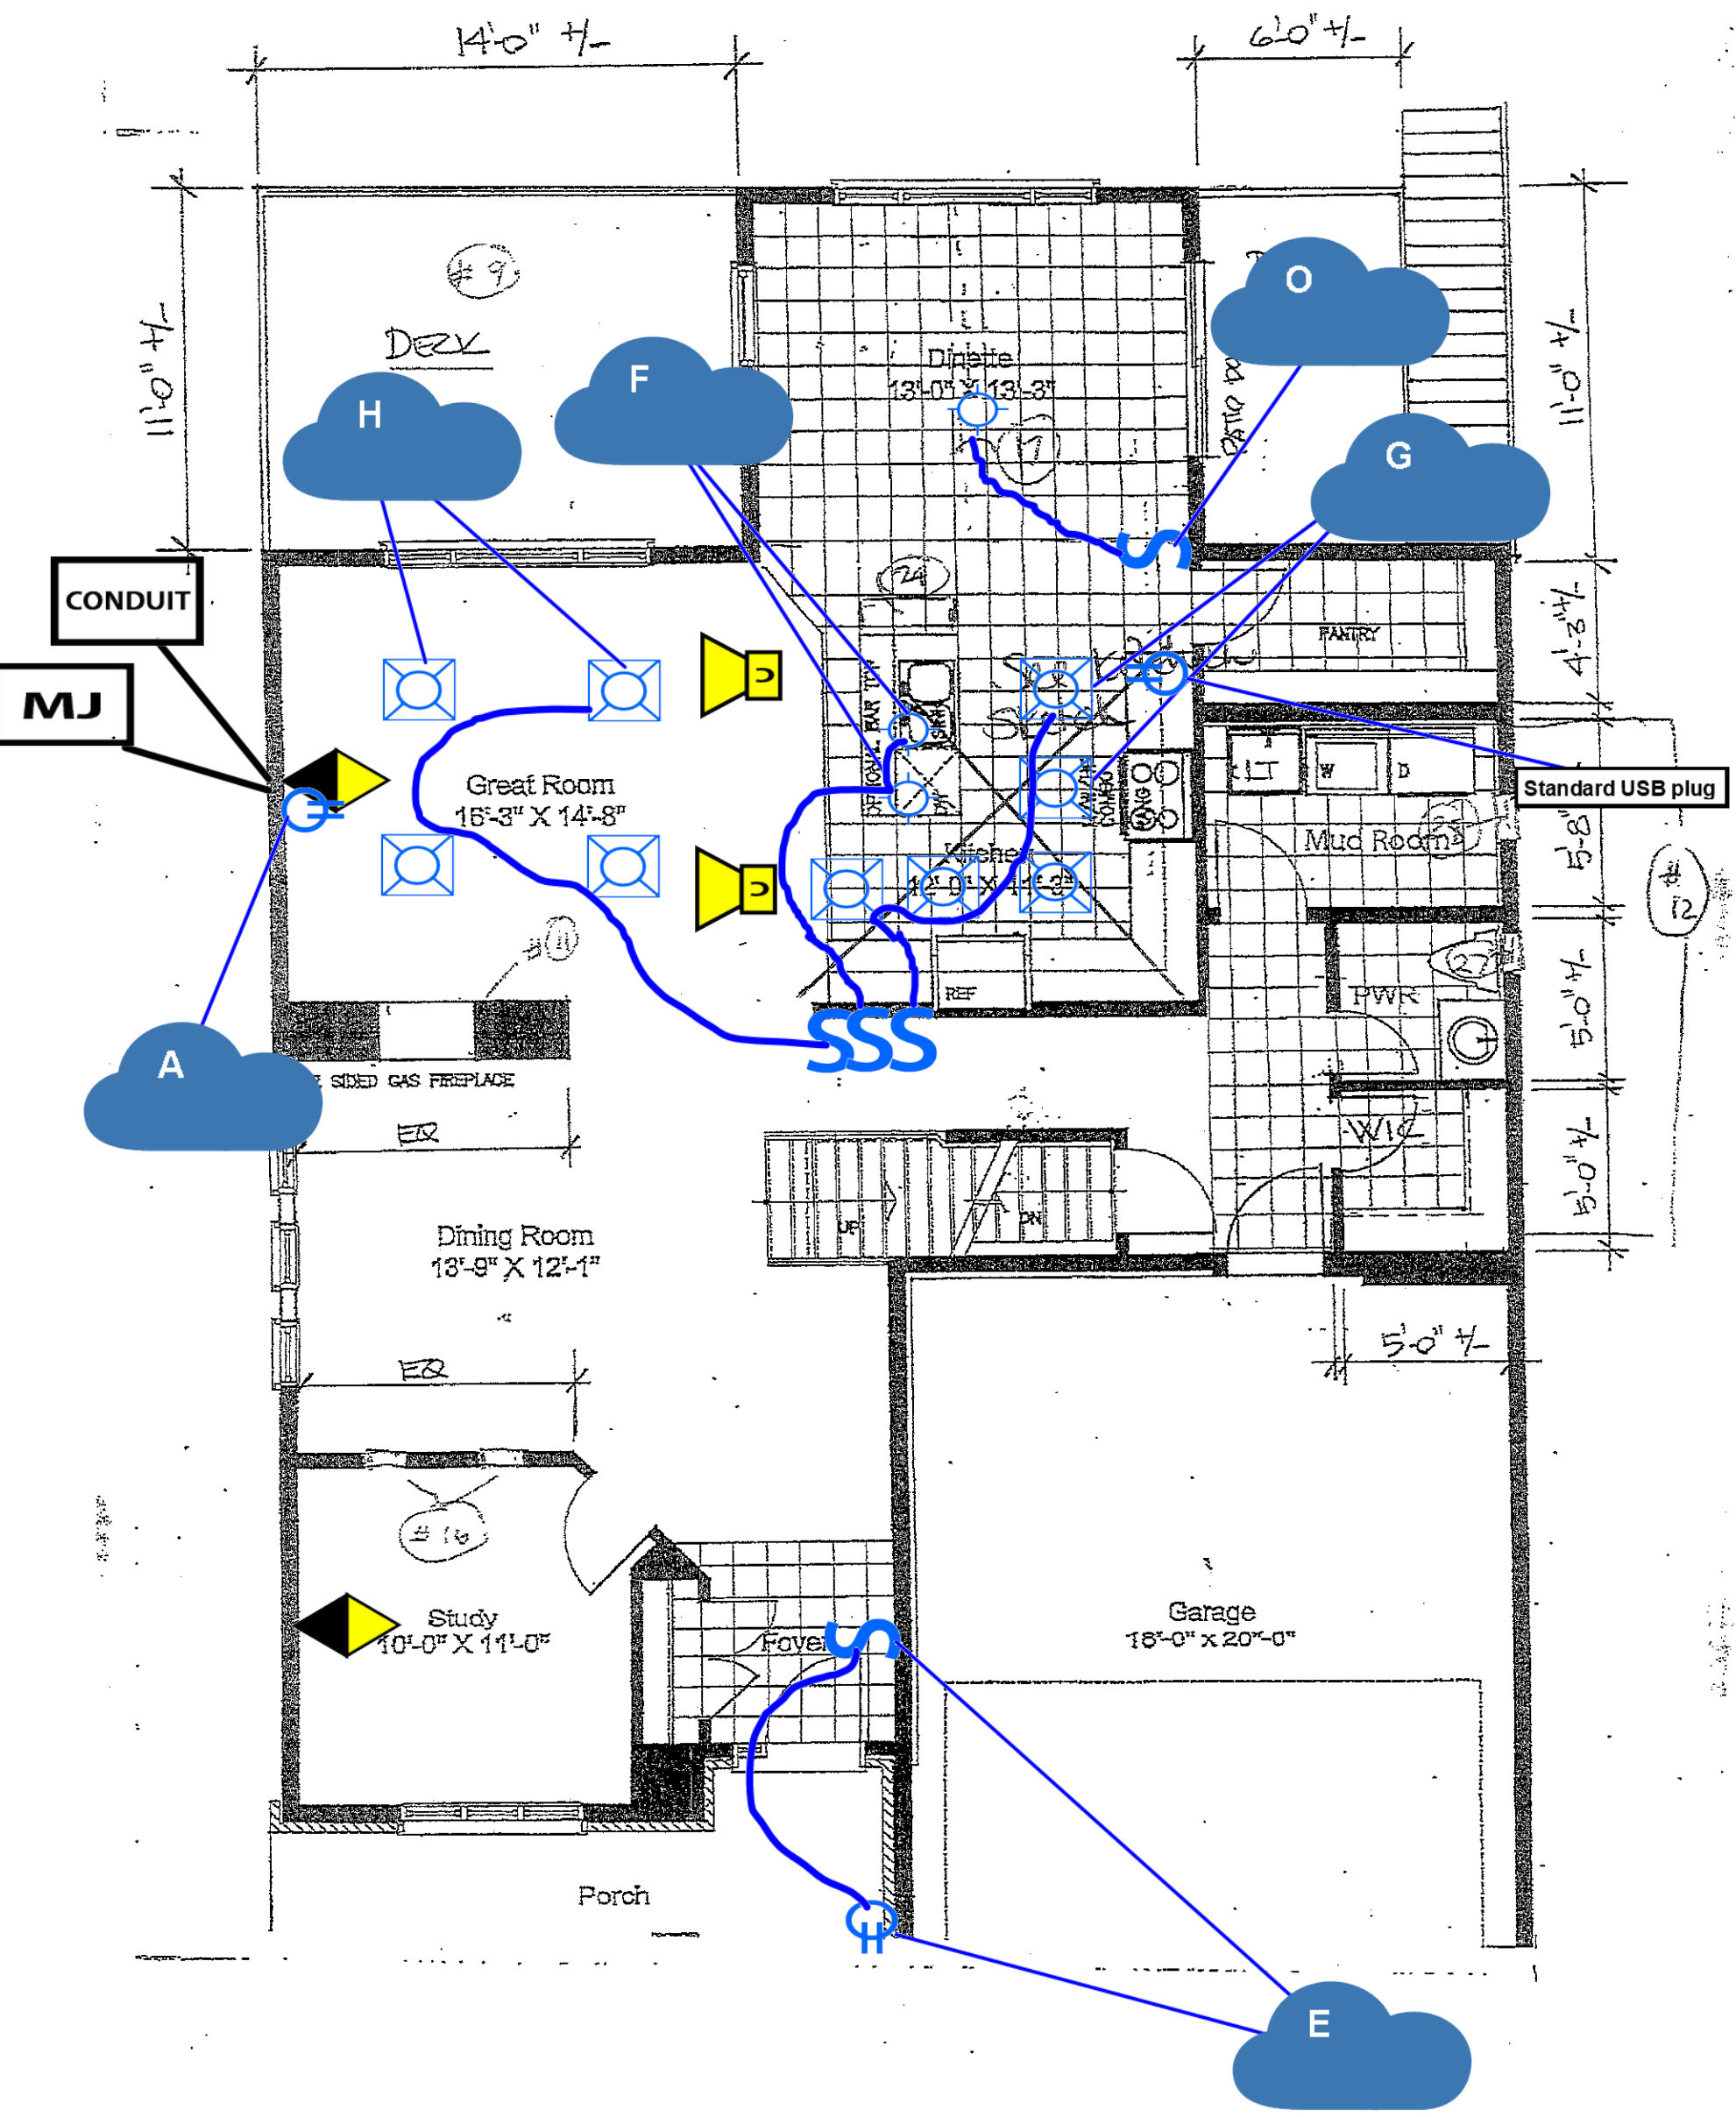

RL 265

SS-Orbital Sketch

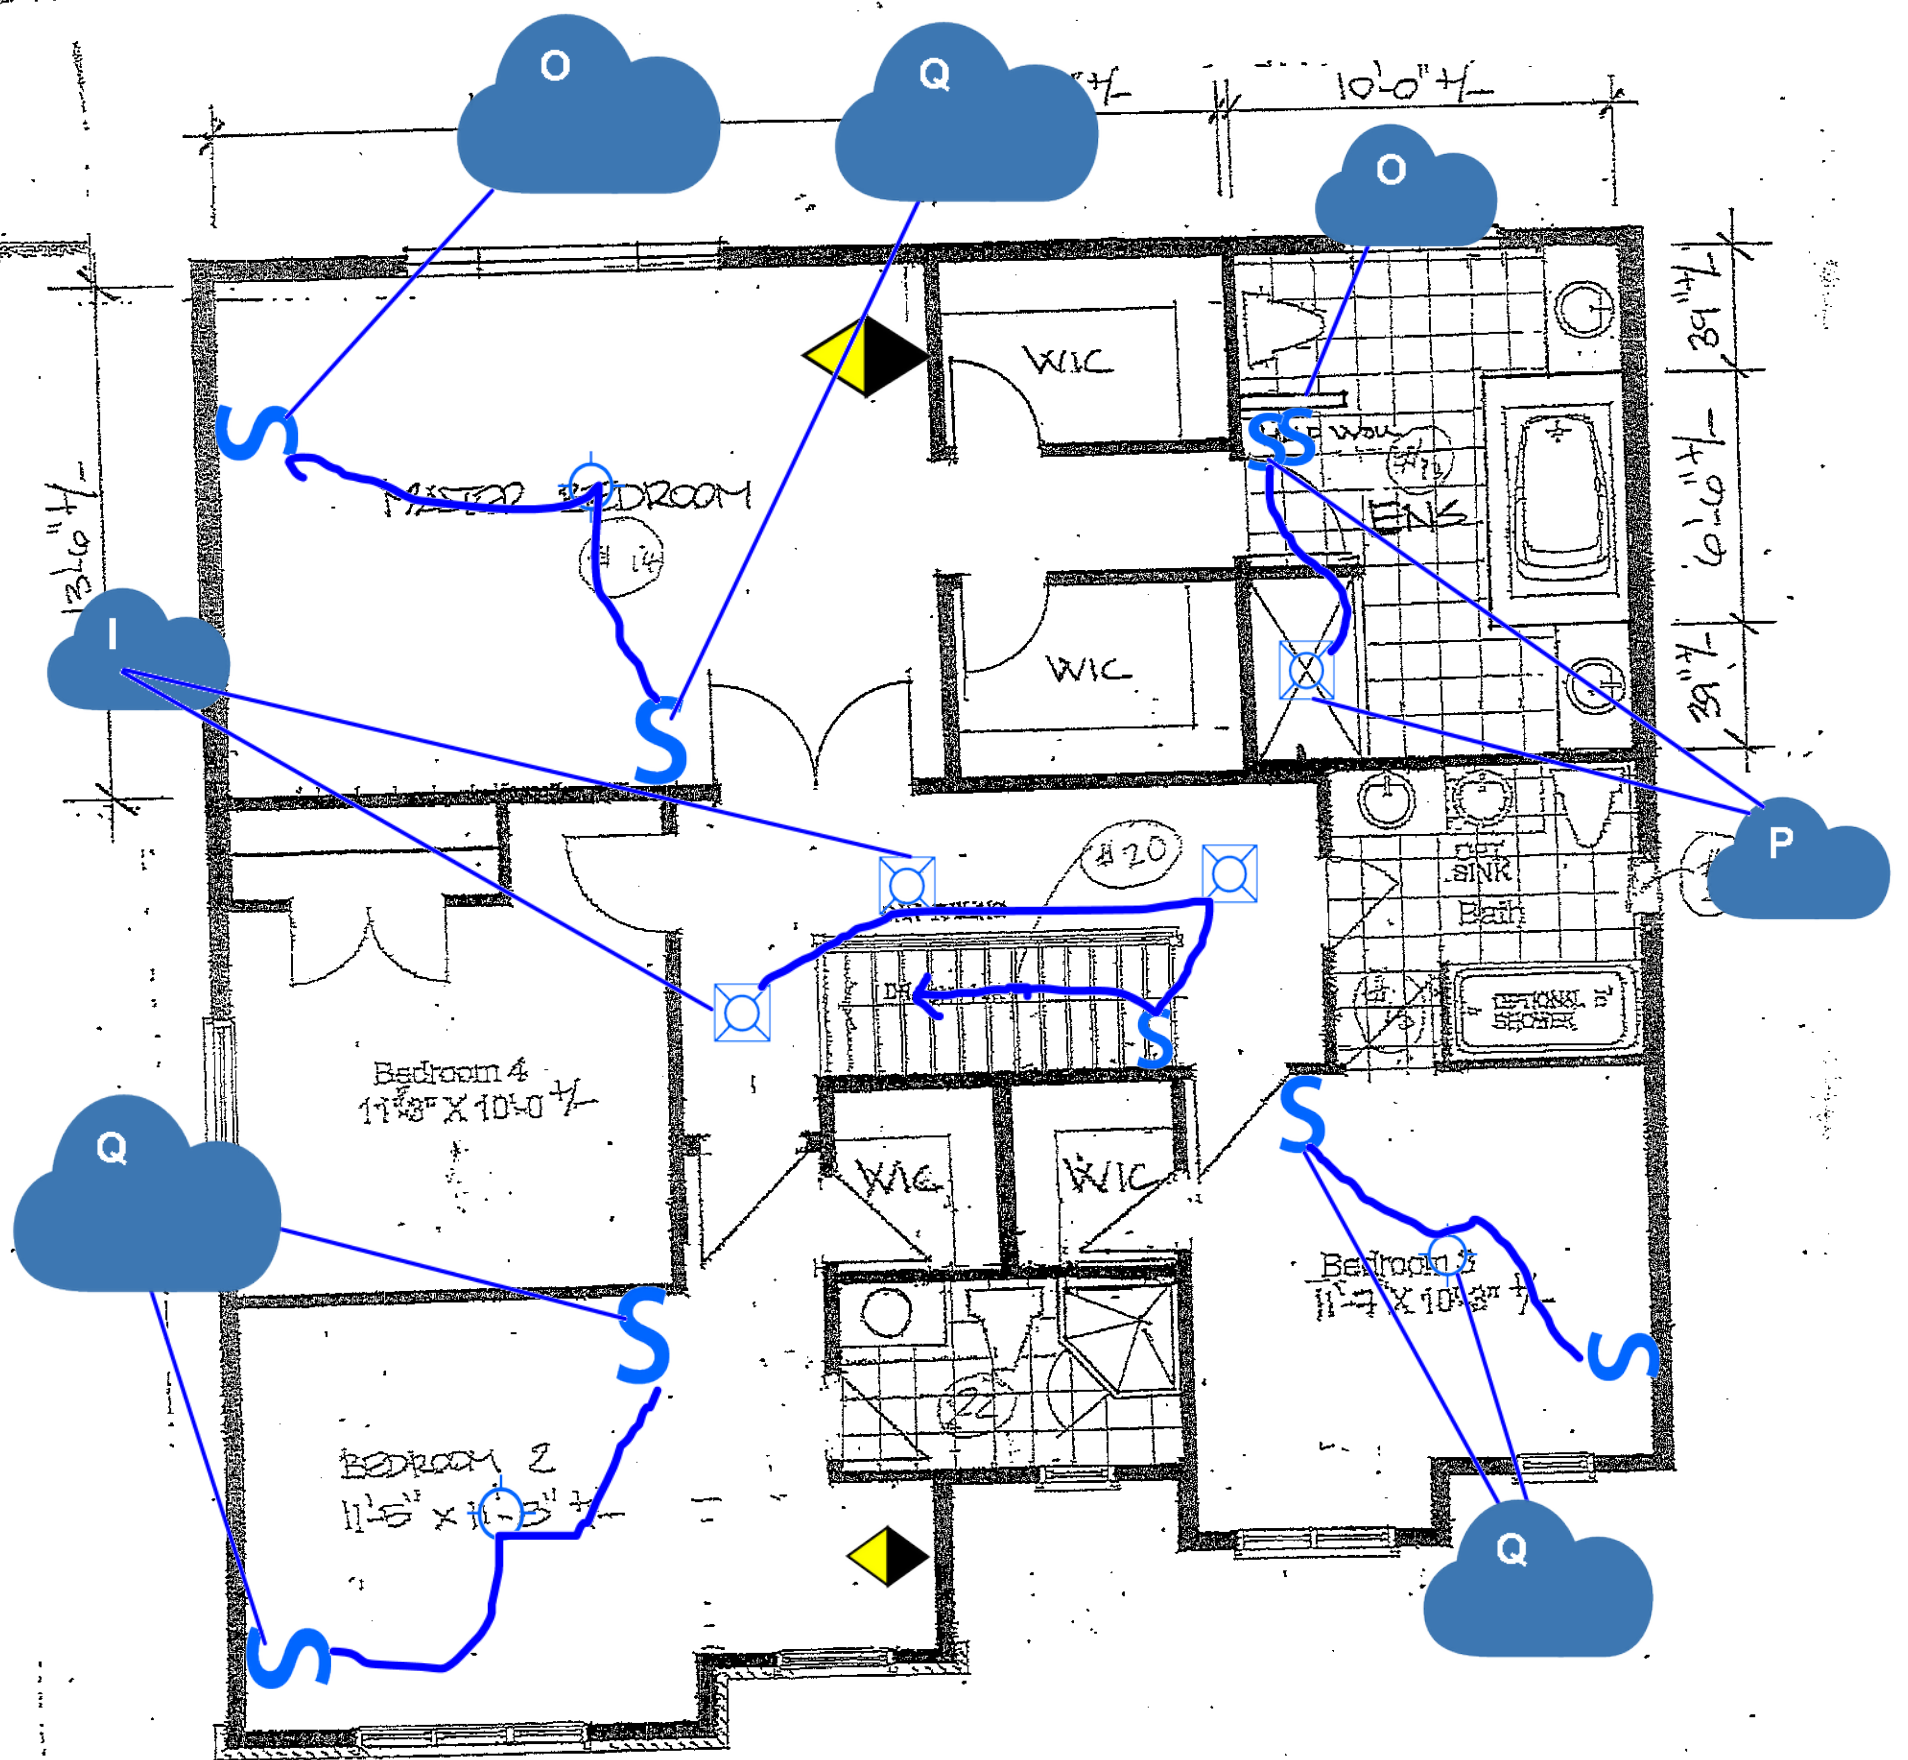

SECOND FLOOR-ELEVATION A