

CLIENT: VALECRAFT

ADDR.: 110 THOMAS REV., ✓

SL #: 1084911

Phone: Mobile:

Email :

LOT:PST6-F33

OUT BY: AL

DATE: 10/06/22

PST6-F33


* These plans are intended for production of cabinets ONLY. Potvin is not liable if they are used for other purposes.
* Construction lines on plans are subjective and are drawn for representation only. Their dimensions are approximate and may vary due to site conditions.
* Appliances in elevations and plans are generic templates and may not reflect actual selections.

PG#


1 of 4

Sheet 1

potvin
KITCHENS & CABINETRY

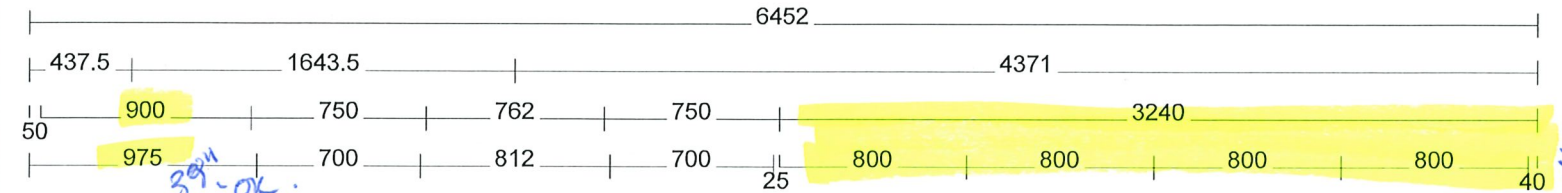

All Cabinets				
No	Name	Width	Height	Depth
0	Refrigerator RH	711	1695.5	800
0	Electric range	762	1118	716
1	LC 700 PP 6-12-12	700	883	587
2	LC 700 PP 6-12-12	700	883	587
3	Lc Filler	25	883	457
4	P800/2445/457	800	2445	457
5	P800/2445/457	800	2445	457
6	P800/2445/457	800	2445	457
7	P800/2445/457	800	2445	457
8	P Filler	40	2445	457
9	UC Filler	50	590	302
10	UC850/437/302 Fridge	900	590	302
11	UC750/1067	750	1067	302
12	UC762/648 Stove w/Duct Box	762	648	302
13	UC750/1067	750	1067	302

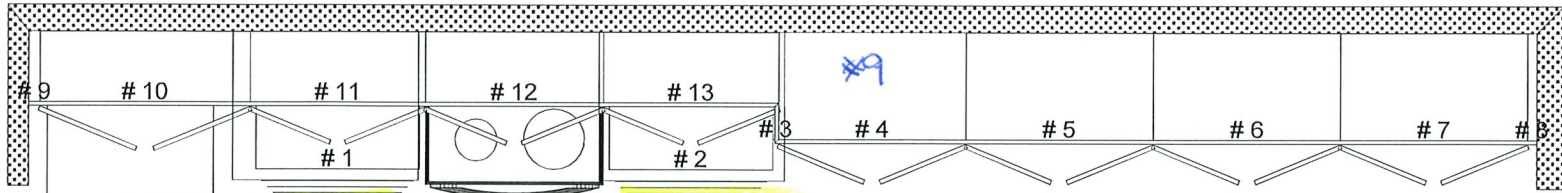

FRIDGE OPENING:
875mm X 1055mm


P&P 6-12-12

P&P 6-12-12 ✓

KITCHEN - PERIMETER
1067mm UPPERS

2 COLOUR ROOM
PERIMETER: PM-B10R ✓

2 COLOUR KITCHEN PM-B10R

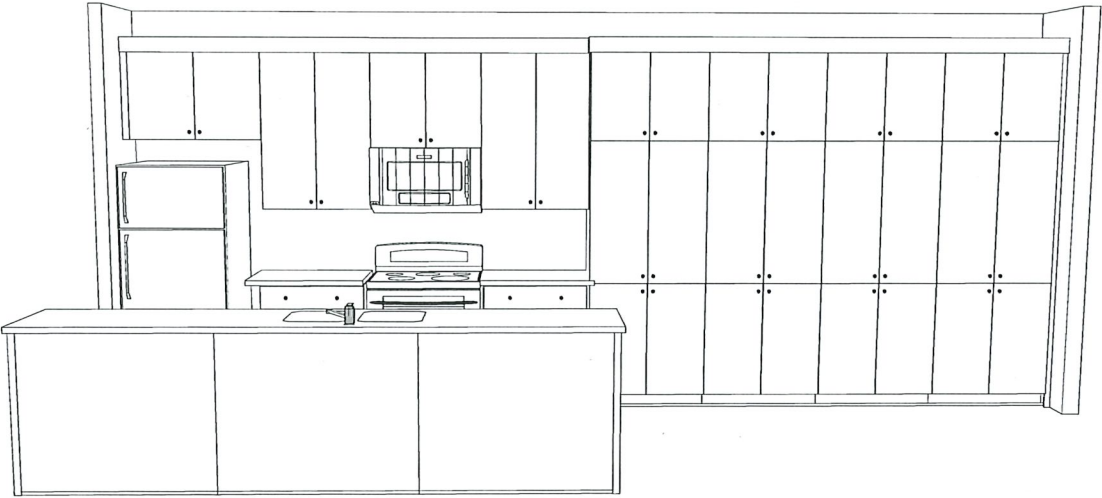

AS PER PLAN Cabinet Production

Valecraft approves this plan for production.
Valecraft guarantees site dimensions (walls/ windows / height / Clearances) and all plumbing, mechanical and electrical placements will suit this cabinet plan. Any cost associated with cabinet rework due to fitment issues will be Valecraft's responsibility.


[Signature]
Valecraft's approval

[Signature]
date

Room Name	
KITCHEN - PERIMETER	
COUNTERTOPS	
(A)P1000-VL	
FINISH	
B10R	
HANDLES	
5923-195	
DOOR STYLE	
basedoor:1001	B10R
UpperDoor:1001	B10R
Drawer:1001 DRAWER	B10R
DRAWER GUIDE	
ARCITECH	
DOOR HINGE STYLE	
SOFTCLOSE HINGES	
Construction	
(A)Potvin 32mm	
CROWN MLDG	
Finished BulkHead 102	B10R
LIGHT VALANCE	
NO VALANCE	B10R

\\portal\potvin\portal\AAACABINETS\JOBS\ Builder's\ Valecraft\ Production\ PLACE 51-THOMAS (EMBRUN)\PST6\BLOCK P1PST6-F33, THOMAS\PST6-F33, 110 THOMAS REV.P.2.v1

CLIENT: VALECRAFT		LOT:PST6-F33	* These plans are intended for production of cabinets ONLY. Potvin is not liable if they are used for other purposes. * Construction lines on plans are subjective and are drawn for representation only. Their dimensions are approximate and may vary due to site conditions. * Appliances in elevations and plans are generic templates and may not reflect actual selections.	PG#	potvin KITCHENS & CABINETRY
ADDR.: 110 THOMAS REV, ,				2 of 4	
SL #: 1084911				Sheet 2	
Phone:	Mobile:	OUT BY: AL	DATE: 10/06/22		
Email :		PST6-F33			

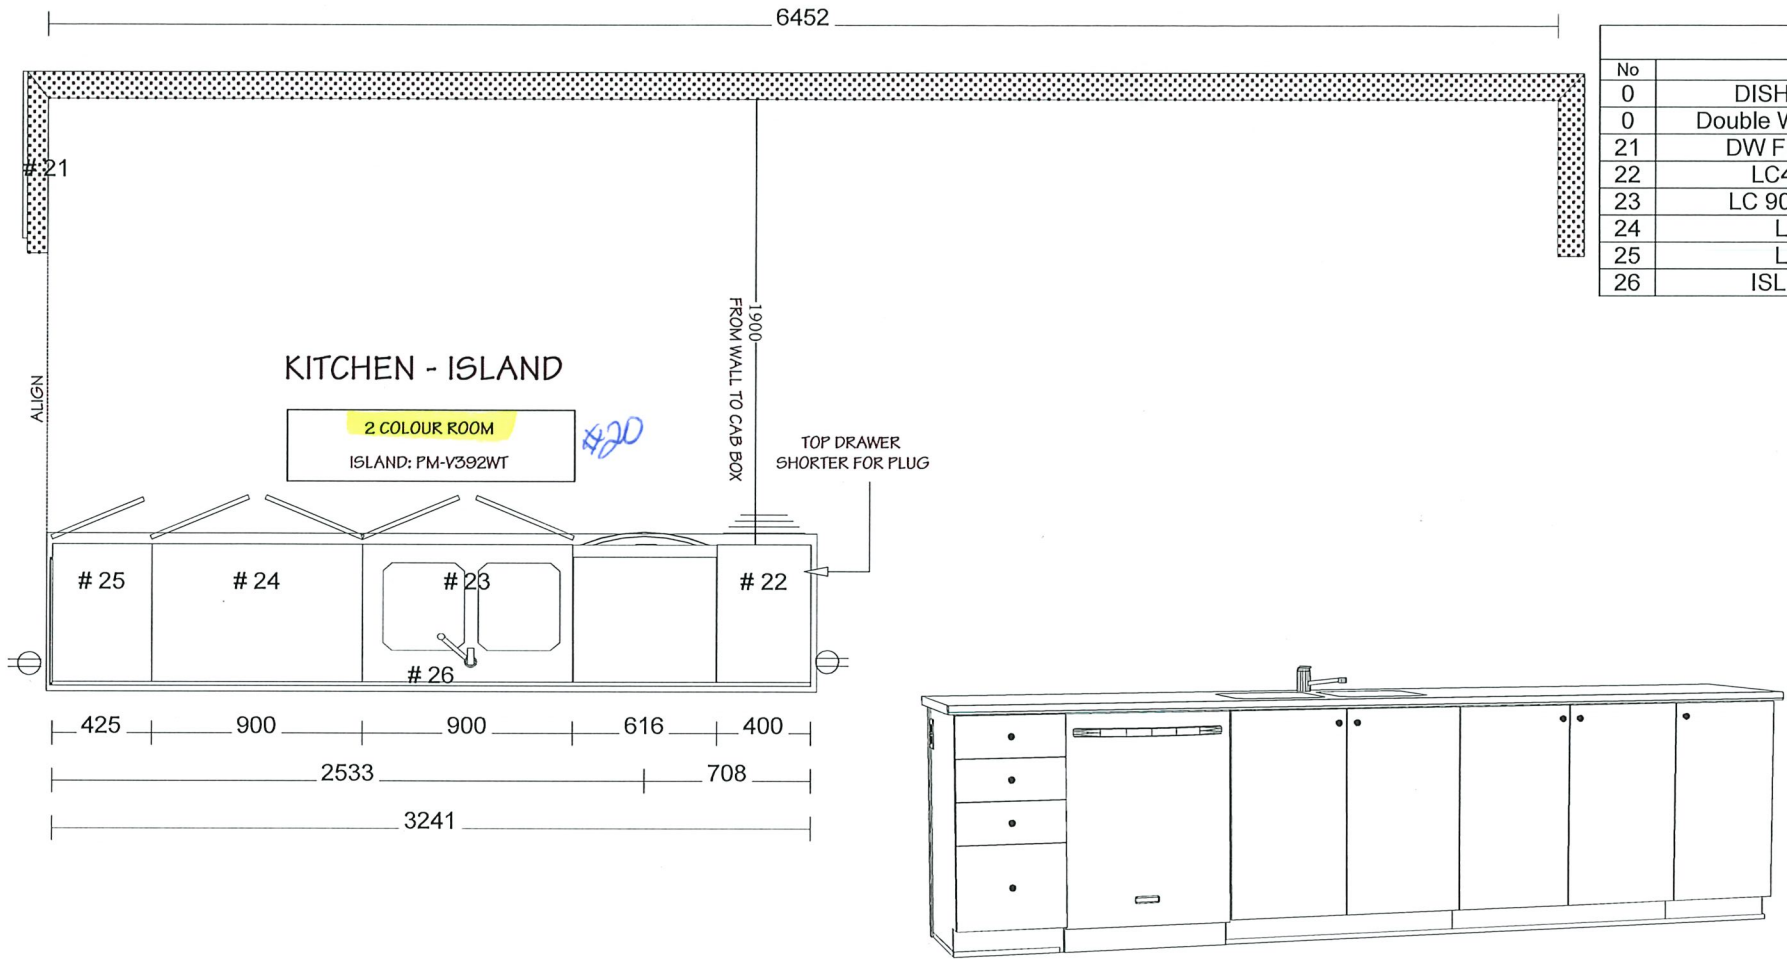

All Cabinets				
No	Name	Width	Height	Depth
0	DISHWASHER	616	883	587
0	Double W/Faucet/gray	762	101.5	457
21	DW FILLER T1S	711	102	19
22	LC400D SP	400	883	587
23	LC 900 SK USB	900	883	587
24	LC 900	900	883	587
25	LC 425	425	883	587
26	ISLPANEL2	3241	883	16.5

Room Name	
KITCHEN - ISLAND	
COUNTERTOPS	
(A)P1000-VL	#25 ✓
FINISH	
PM-V392WT	
HANDLES	
5923-195	
DOOR STYLE	
basedoor:100I	PM-V392WT
UpperDoor:100I	PM-V392WT
Drawer:100I DRAWER	PM-V392WT
DRAWER GUIDE	
ARCITECH	
DOOR HINGE STYLE	
SOFTCLOSE HINGES	
Construction	
(A)Potvin 32mm	
CROWN MLDG	
NO CROWN	PM-V392WT
LIGHT VALANCE	
NO VALANCE	PM-V392WT

2 COLOUR KITCHEN - PM-V392WT

I:\Portals\potvin\portal_AAA\CABINETS\JOBS - Builder's\ Valecraft\ Production\PLACE ST-110 THOMAS (EMBRUN)\PST6\BLOCK_F\PST6-F33_110 THOMAS REV_P.dwg

CLIENT: VALECRAFT
ADDR.: 110 THOMAS REV, ,
SL #: 1084911
Phone: Mobile:
Email :


LOT:PST6-F33

OUT BY: AL DATE: 10/06/22
PST6-F33

* These plans are intended for production of cabinets ONLY. Potvin is not liable if they are used for other purposes.
* Construction lines on plans are subjective and are drawn for representation only. Their dimensions are approximate and may vary due to site conditions.
* Appliances in elevations and plans are generic templates and may not reflect actual selections.

PG#
3 of 4
Sheet 3


potvin
KITCHENS & CABINETS

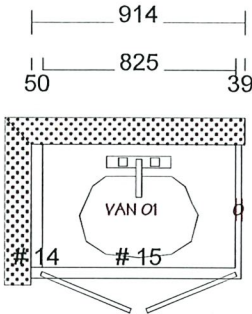

MAIN BATH 2ND FLOOR


All Cabinets				
No	Name	Width	Height	Depth
0	Single W/Faucet	508	51	432
14	V Filler	50	819	524
15	V 825 SK	825	819	524

Room Name	
MAIN BATH 2ND FLOOR	
COUNTERTOPS	
(A)P394-VL	
FINISH	
AV-K61	
HANDLES	
5923-195	
DOOR STYLE	
basedoor:AV-Tendance 90	AV-K61
UpperDoor:AV-Tendance 90	AV-K61
LowerDoor:AV-Tendance 90 Draw	AV-K61
DRAWER GUIDE	
ARCITECH	
DOOR HINGE STYLE	
SOFTCLOSE HINGES	
Construction	
(A)Potvin 32mm	

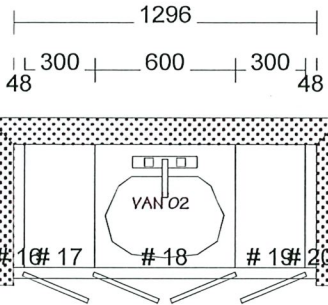

OPT. ENSUITE 2ND FLOOR

All Cabinets				
No	Name	Width	Height	Depth
0	Single W/Faucet	508	51	432
16	V Filler	48	819	524
17	V300	300	819	524
18	V 600 SK	600	819	524
19	V300	300	819	524
20	V Filler	48	819	524

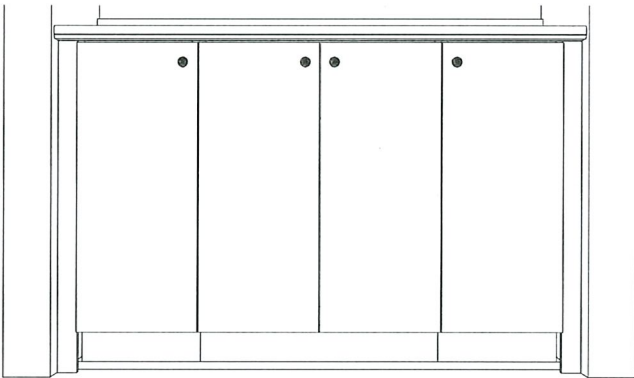

Room Name	
OPT. ENSUITE 2ND FLOOR	
COUNTERTOPS	
(A)P394-VL	
FINISH	
R477W-DT	
HANDLES	
5923-195	
DOOR STYLE	
basedoor:100I	R477W-DT
UpperDoor:100I	R477W-DT
Drawer:100I DRAWER	R477W-DT
DRAWER GUIDE	
ARCITECH	
DOOR HINGE STYLE	
SOFTCLOSE HINGES	
Construction	
(A)Potvin 32mm	

\\Portali\potvin\portal_AAA\CABINETS\JOBS\ Builder's\ Valecraft\ Production\PLACE ST-1-THOMAS (EMBRUN)\PST6\BLOCK_F\PST6-F33_ THOMAS\PST6-F33_ 110 THOMAS REV_P.dwg

