


CLIENT: VALECRAFT (DEERFIELD VILLAGE)		LOT:DEER-T28	* These plans are intended for production of cabinets ONLY. Potvin is not liable if they are used for other purposes. * Construction lines on plans are subjective and are drawn for representation only. Their dimensions are approximate and may vary due to site conditions. * Appliances in elevations and plans are generic templates and may not reflect actual selections.	PG# 1 of 3 Sheet 1	
ADDR.: UNIT 5310, ,					
SL #: 1075526					
Phone:	Mobile:				
Email :		OUT BY: ABBY LOOV	DATE: 09/05/22		
		DEER-T28			

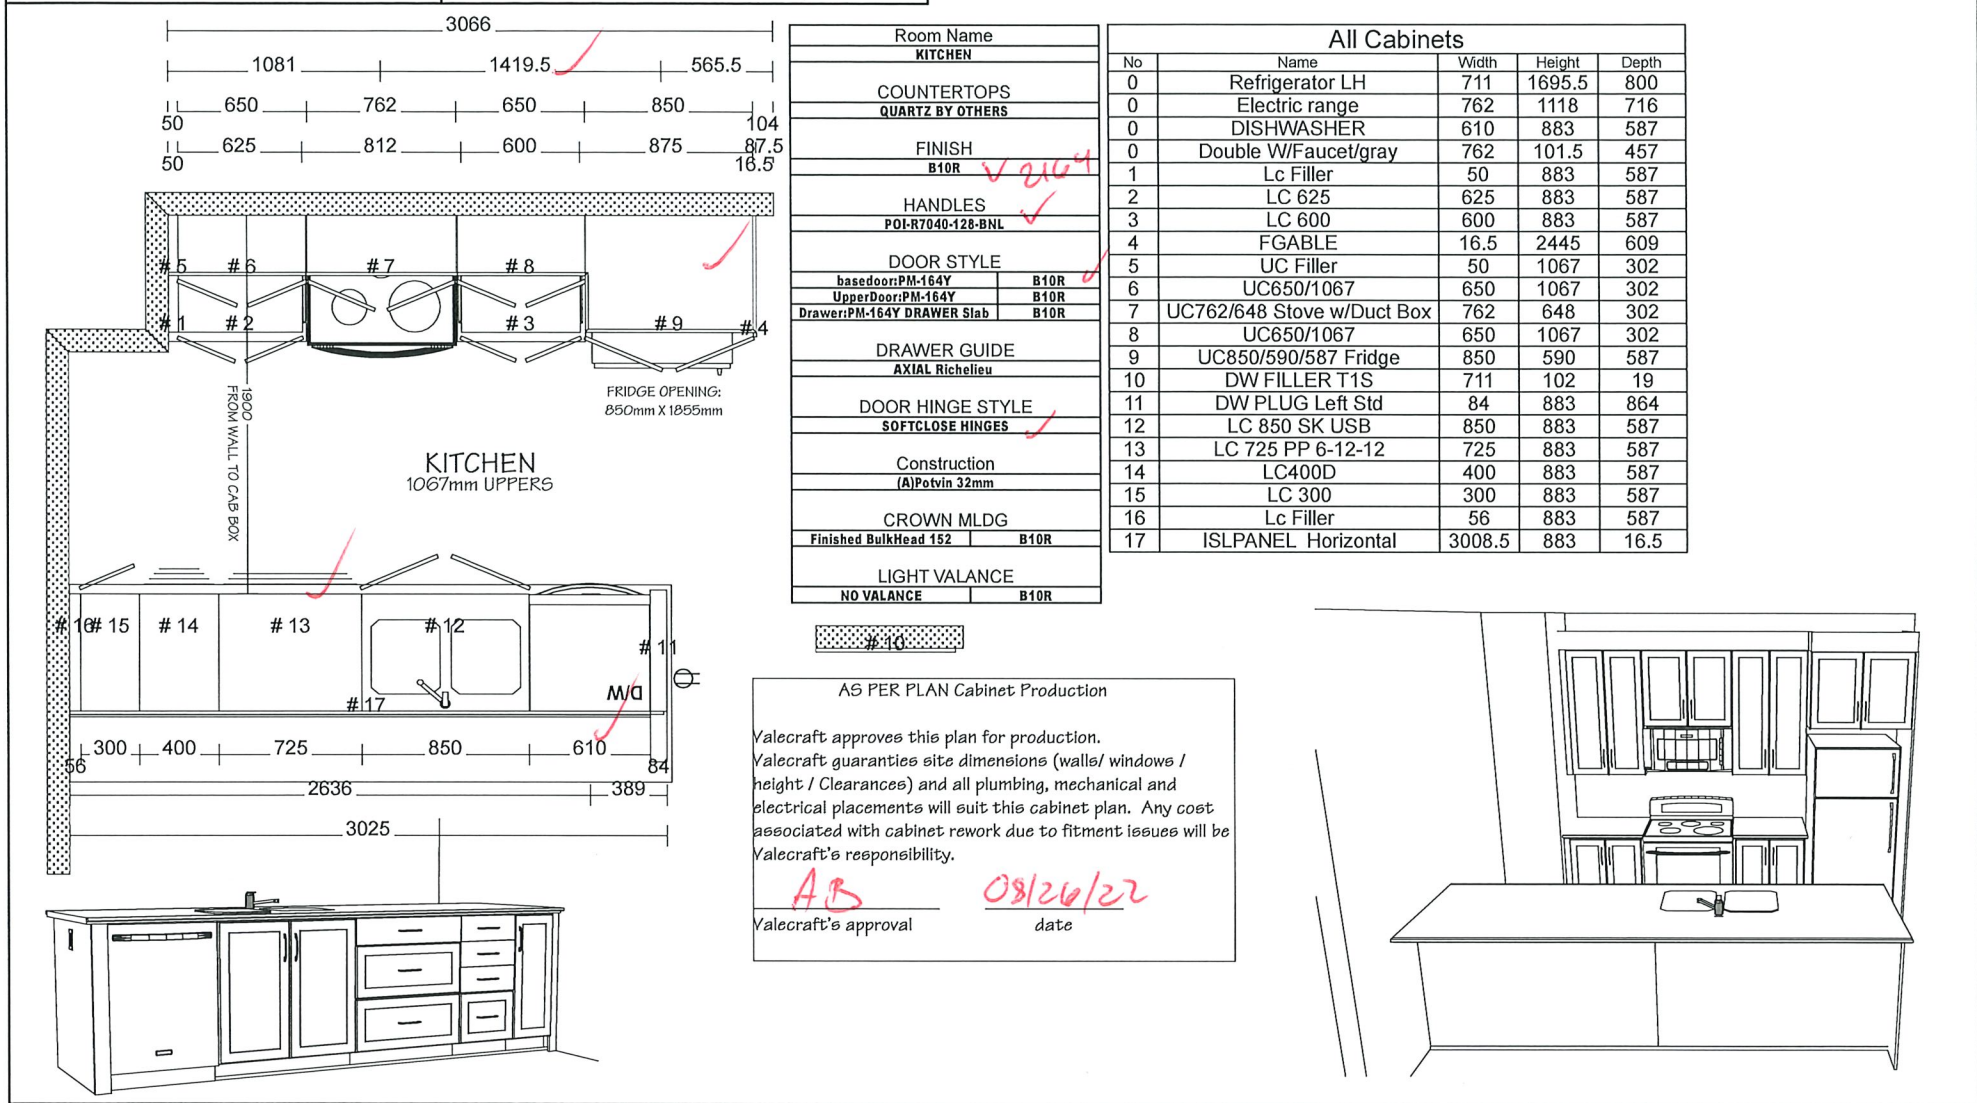

CLIENT: VALECRAFT (DEERFIELD VILLAGE)		LOT:DEER-T28
ADDR.: UNIT 5310, ,		
SL #: 1075526		
Phone:	Mobile:	
Email :		OUT BY: ABBY LOOV DATE: 09/05/22
		DEER-T28


* These plans are intended for production of cabinets ONLY. Potvin is not liable if they are used for other purposes.
 * Construction lines on plans are subjective and are drawn for representation only. Their dimensions are approximate and may vary due to site conditions.
 * Appliances in elevations and plans are generic templates and may not reflect actual selections.

PG#
2 of 3
 Sheet 2

potvin
 KITCHENS & CABINETRY

BA, Builder: Valecraft, Production: DEERFIELD VILLAGE/DEER-BLOCK 1 (RENTALS)/DEER-T28, 5310/DEER-T28, UNIT 5310, P. 2/4


900
 50 825 25

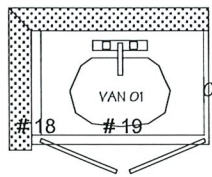


MAIN BATH

All Cabinets				
No	Name	Width	Height	Depth
0	Single W/Faucet	508	51	432
18	V Filler	50	819	524
19	V 825 SK	825	819	524

Room Name	MAIN BATH
COUNTERTOPS	(A)RK7002T
FINISH	PM-V202S
HANDLES	POI-R7040-128-BNL
DOOR STYLE	basedoor:PM-164Y PM-V202S UpperDoor:PM-164Y PM-V202S Drawer:PM-164Y DRAWER Slab PM-V202S
DRAWER GUIDE	AXIAL Richelieu
DOOR HINGE STYLE	SOFTCLOSE HINGES
Construction	(A)Potvin 32mm

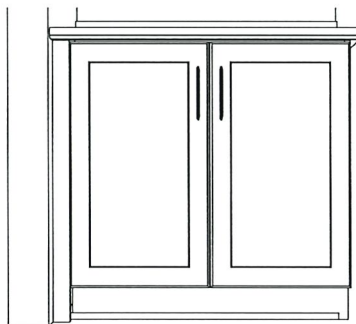

900
 50 825 25

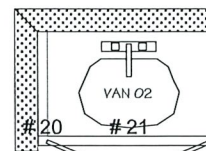

ENSUITE

All Cabinets				
No	Name	Width	Height	Depth
0	Single W/Faucet	508	51	432
20	V Filler	50	819	524
21	V 825 SK	825	819	524

Room Name	ENSUITE
COUNTERTOPS	(A)RK7002T
FINISH	PM-V202S
HANDLES	POI-R7040-128-BNL
DOOR STYLE	basedoor:PM-164Y PM-V202S UpperDoor:PM-164Y PM-V202S Drawer:PM-164Y DRAWER Slab PM-V202S
DRAWER GUIDE	ARCITECH
DOOR HINGE STYLE	SOFTCLOSE HINGES
Construction	(A)Potvin 32mm

