


ALL DIMENSIONS ARE APPROXIMATE

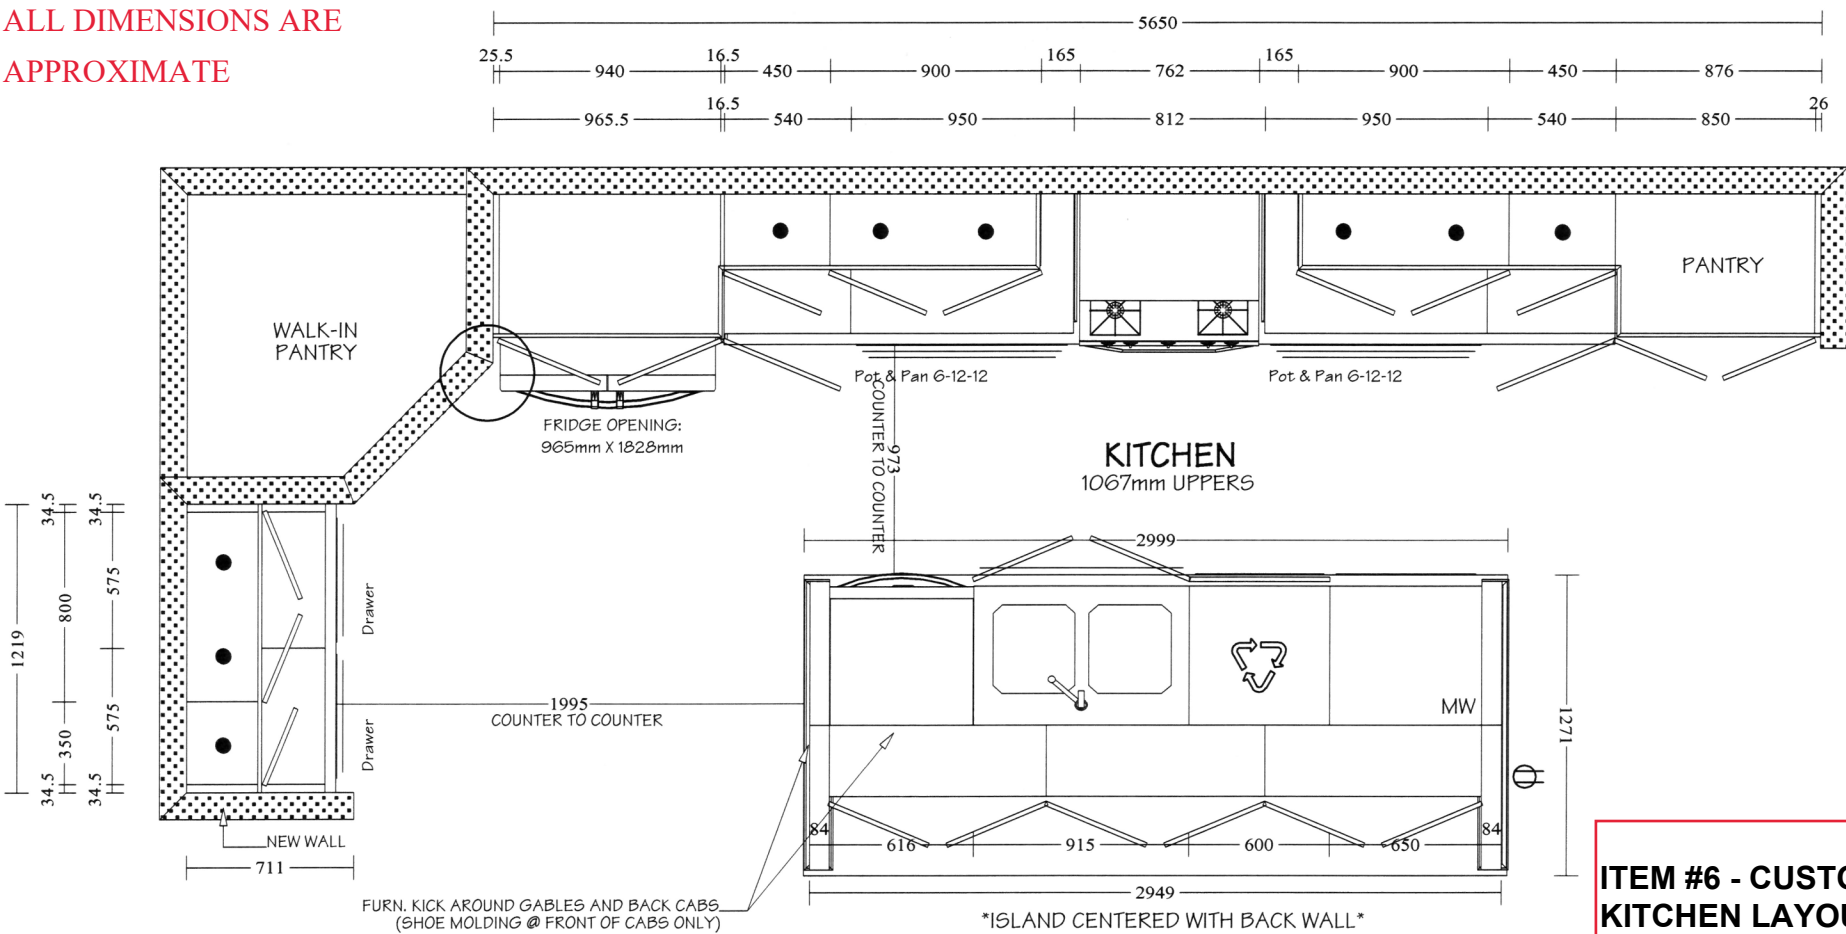

KITCHEN SKETCH - August 5, 2023


Project: Place St. Thomas 7

Plan No: 50M-361

Lot No: 4 - Phase 7

Model: #826 "B"cust. Rev

Date: August 5, 2023

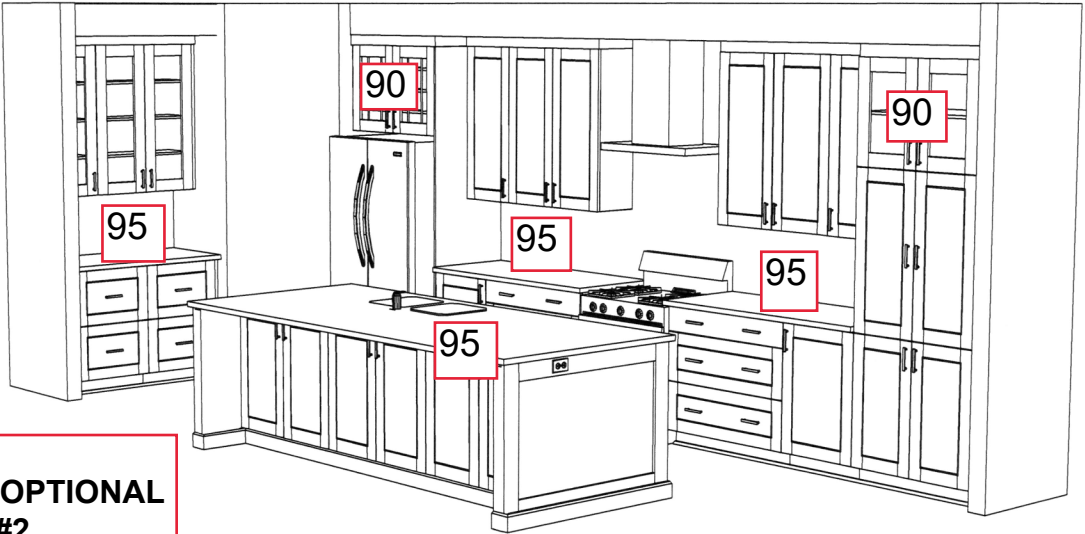

ITEM #6 - CUSTOM OPTIONAL KITCHEN LAYOUT #2

