


STANDARD KITCHEN LAYOUT

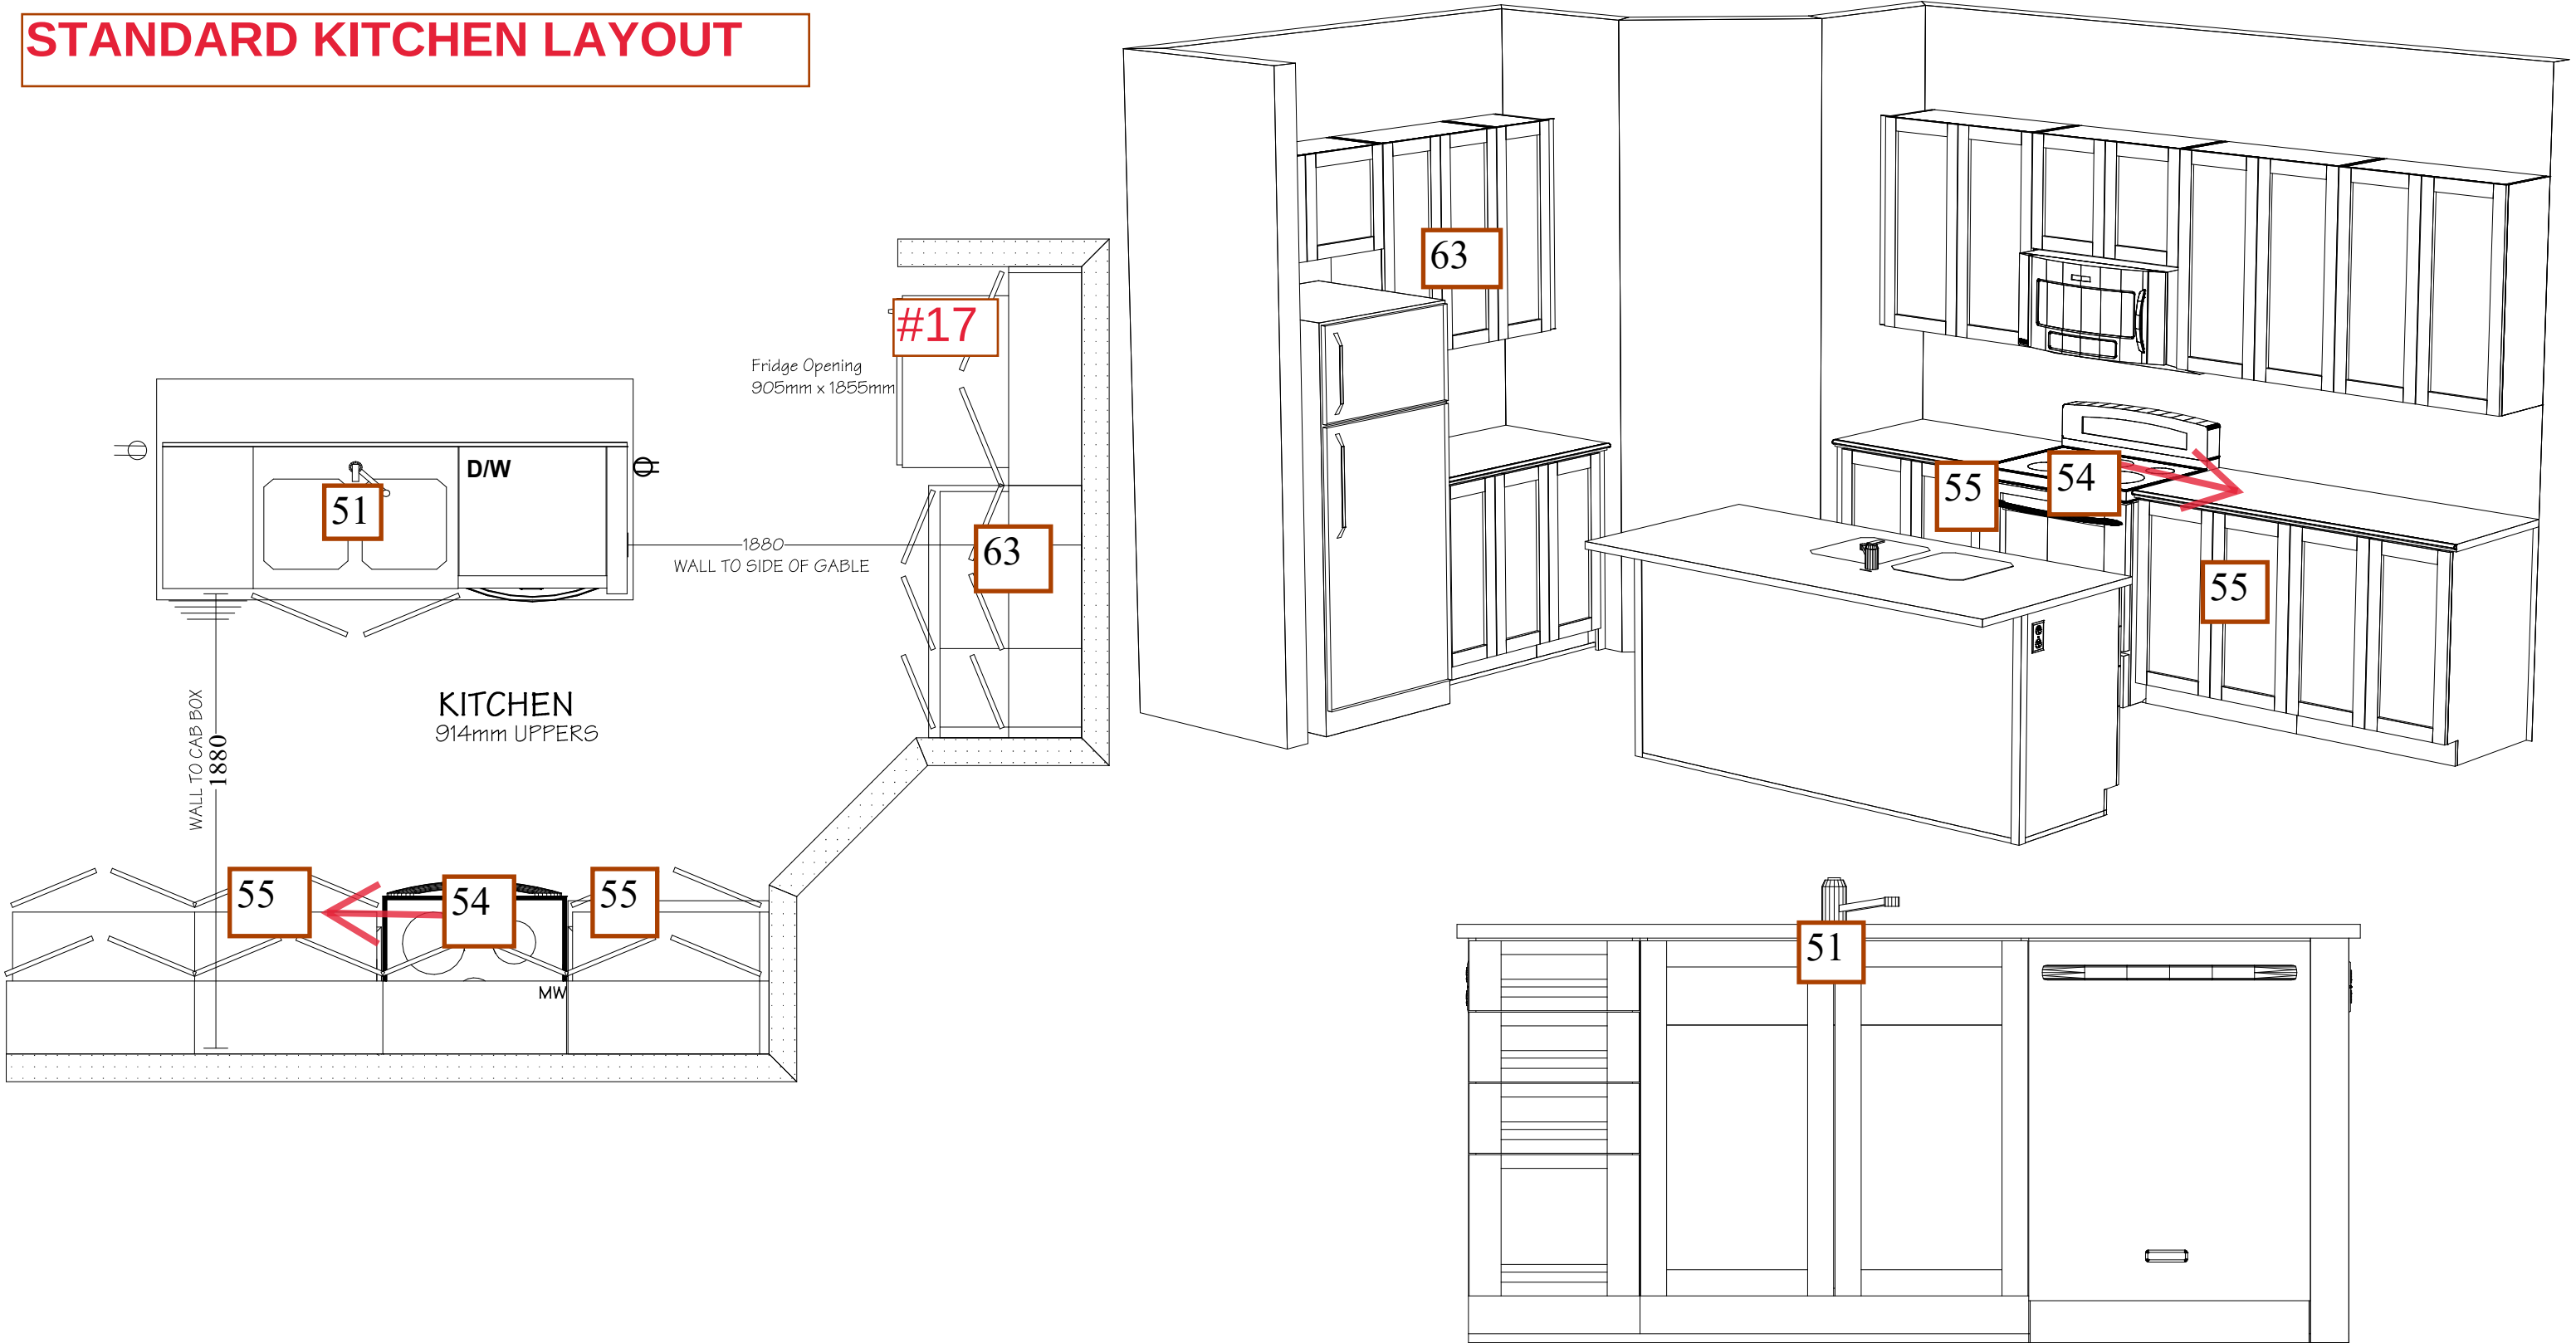

DIMENSIONS MAY VARY ON SITE MEASURES/CONDITIONS