



Site: SHEA VILLAGE  
Plan: 4M-1740  
Lot: SV PH1 B06  
Model: The Lewis (130) STD  
Date: August 9, 2024

# KITCHEN SKETCH

## SV PH1 B06



4TH COPY :

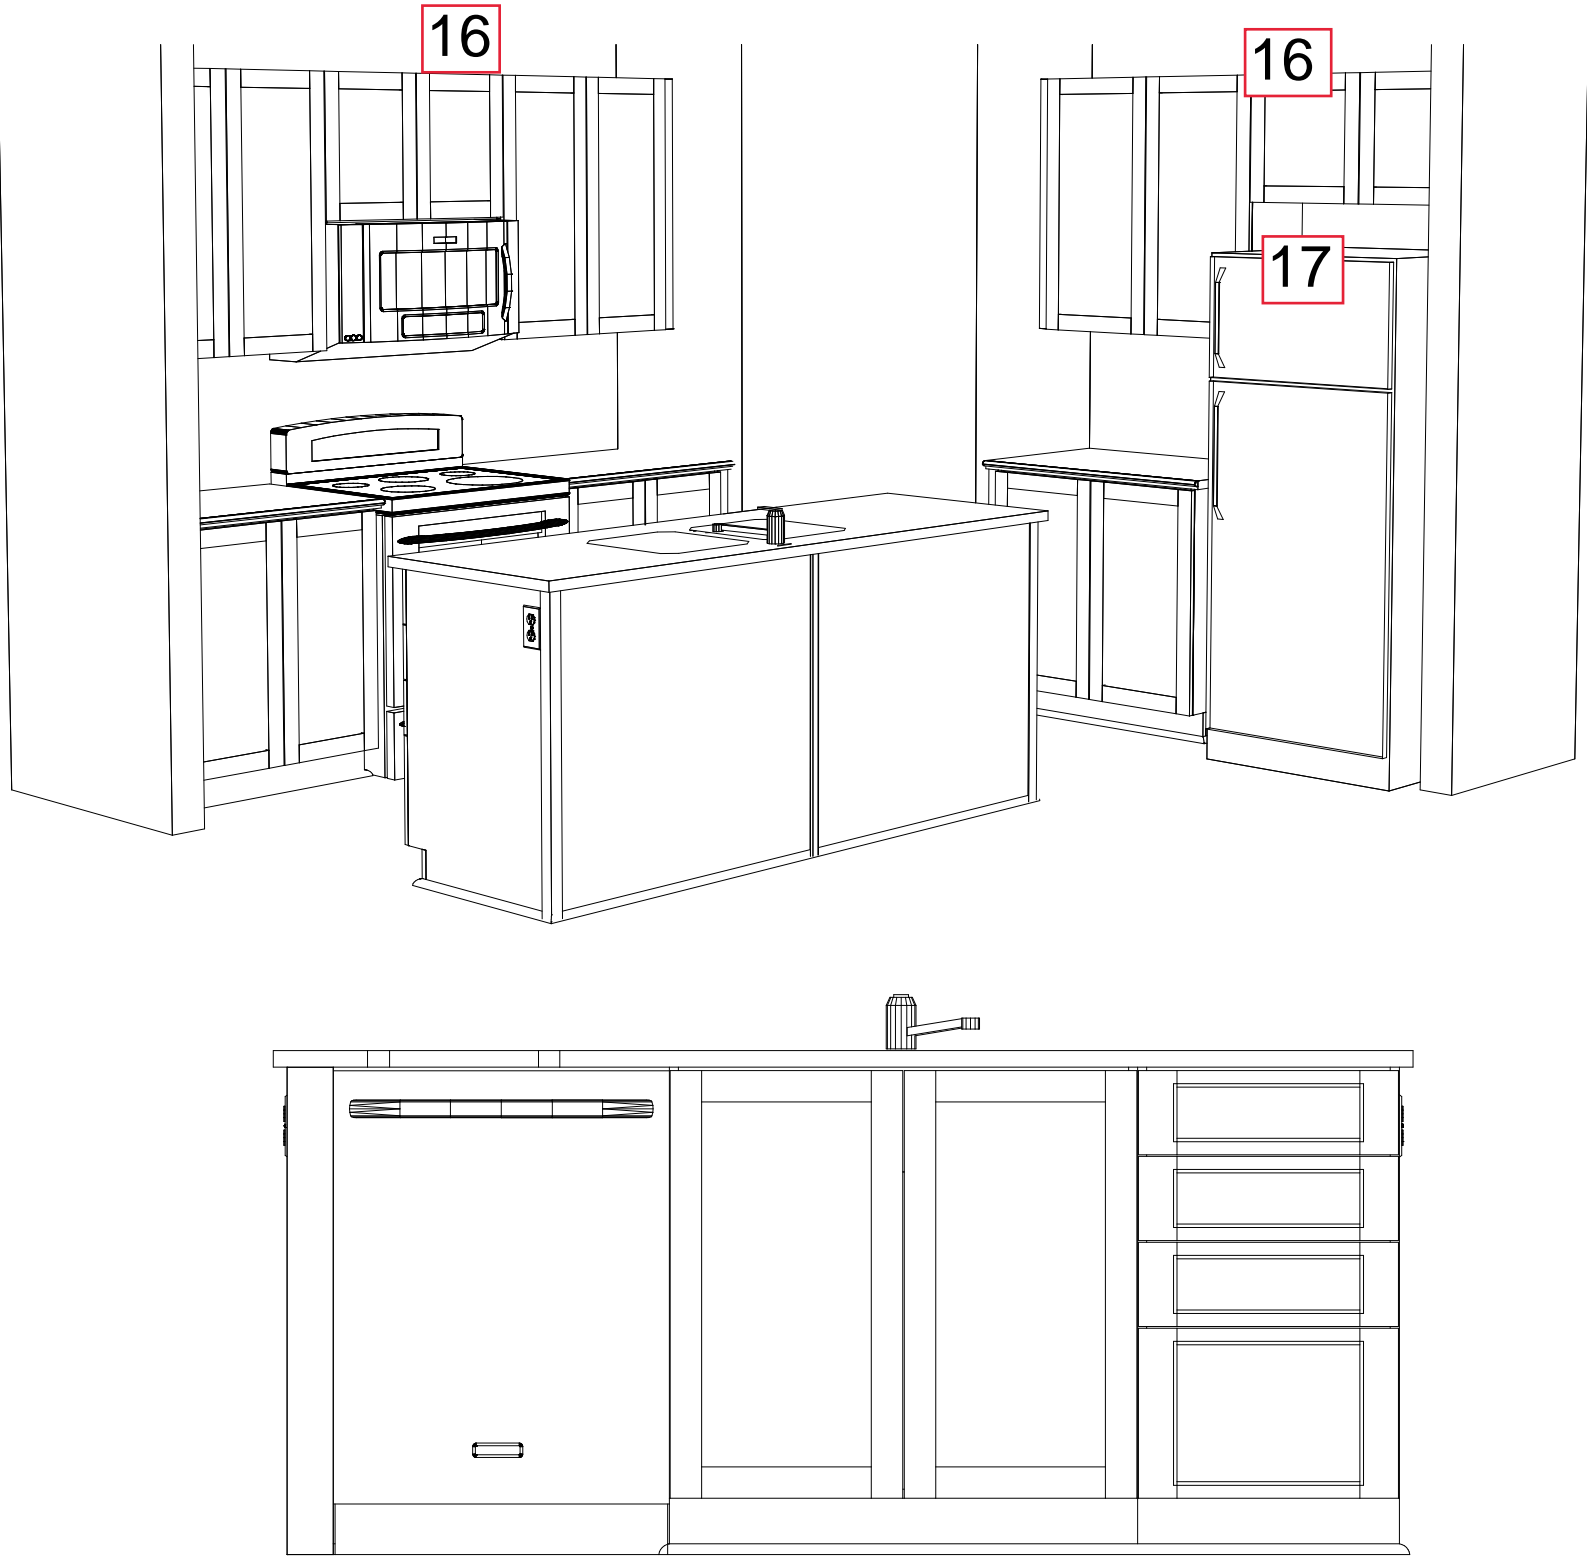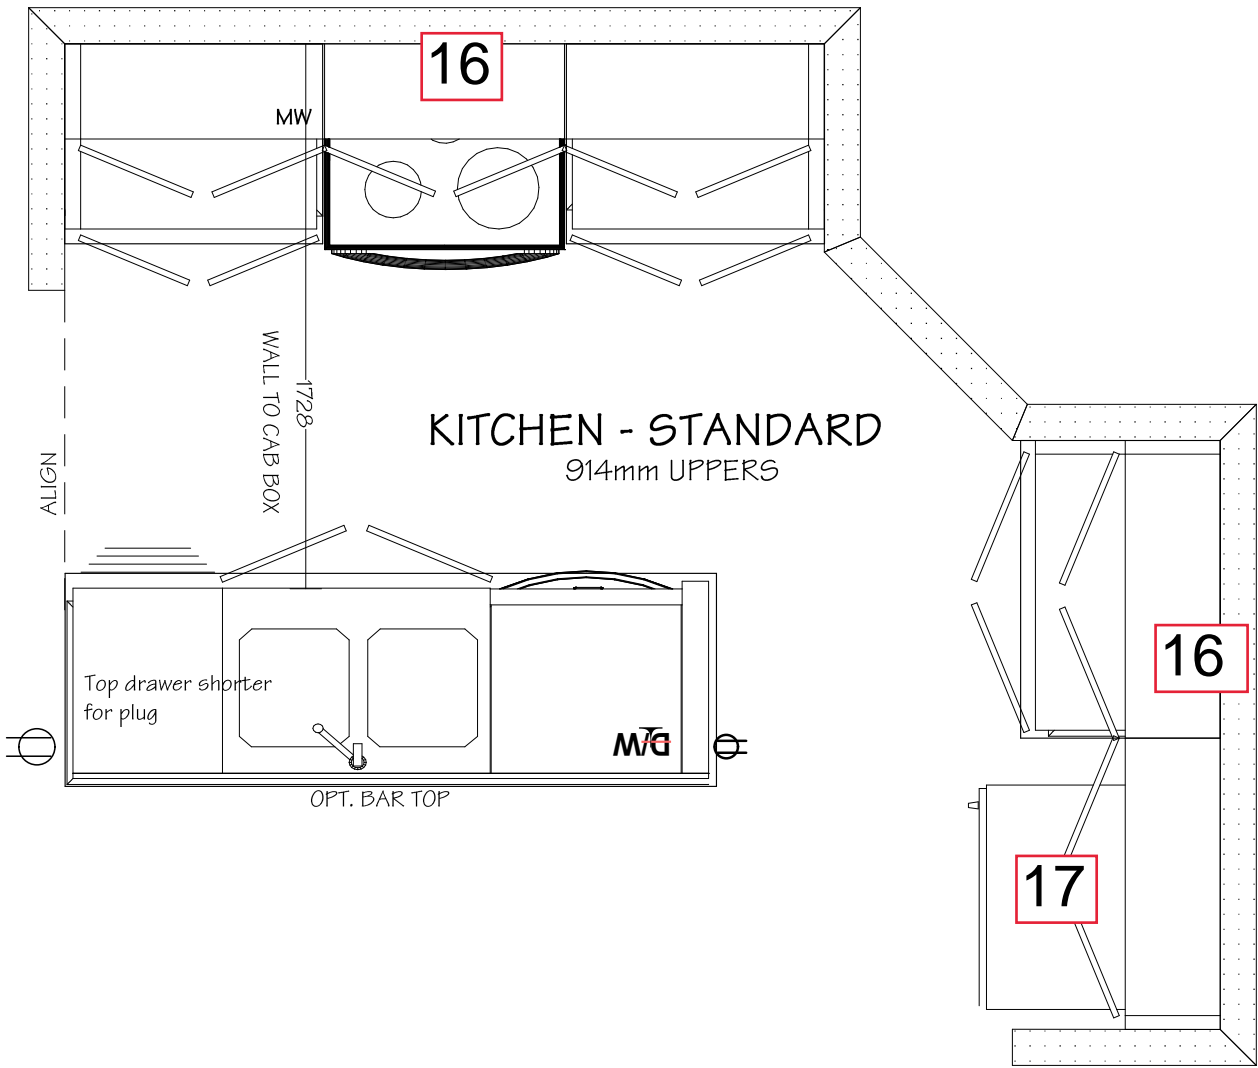

\*DIMENSIONS MAY VARY ON SITE MEASURES/CONDITIONS\*