

Site: SHEA VILLAGE
Plan: 4M-1740
Lot: SV PH1 B07
Model: The Stanley (160-2)
Date: August 9, 2024

KITCHEN SKETCH

SV PH1 B07

* These plans are intended for production of cabinets ONLY. Potvin is not liable if they are used for other purposes.
* Construction lines on plans are subjective and are drawn for representation only. Their dimensions are approximate and may vary due to site conditions.
* Appliances in elevations and plans are generic templates and may not reflect actual selections.

PG#
2 of 4

Sheet 2





ORIGINAL :

2ND COPY :

3RD COPY :

4TH COPY :

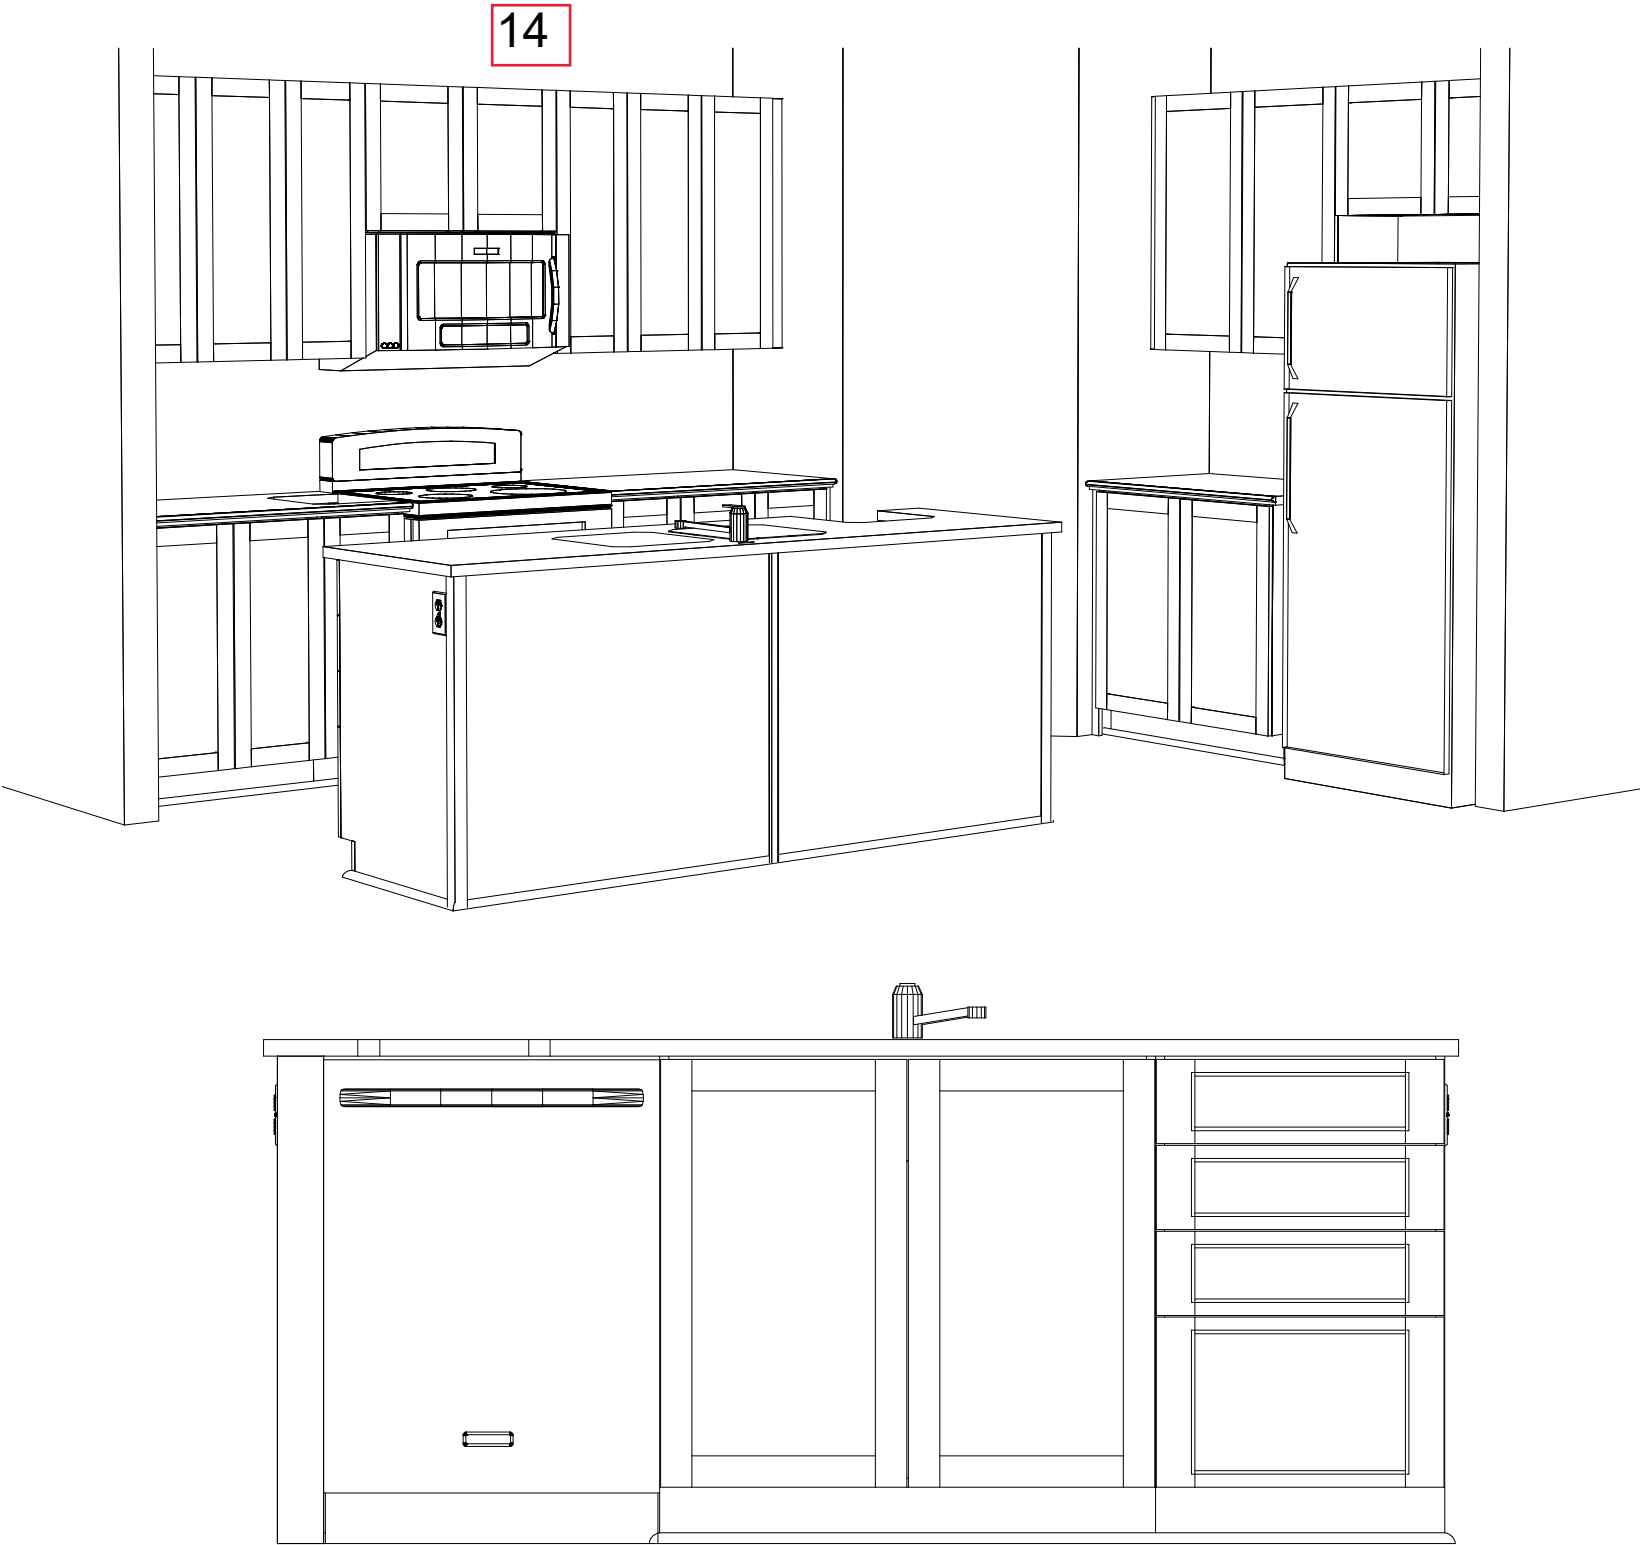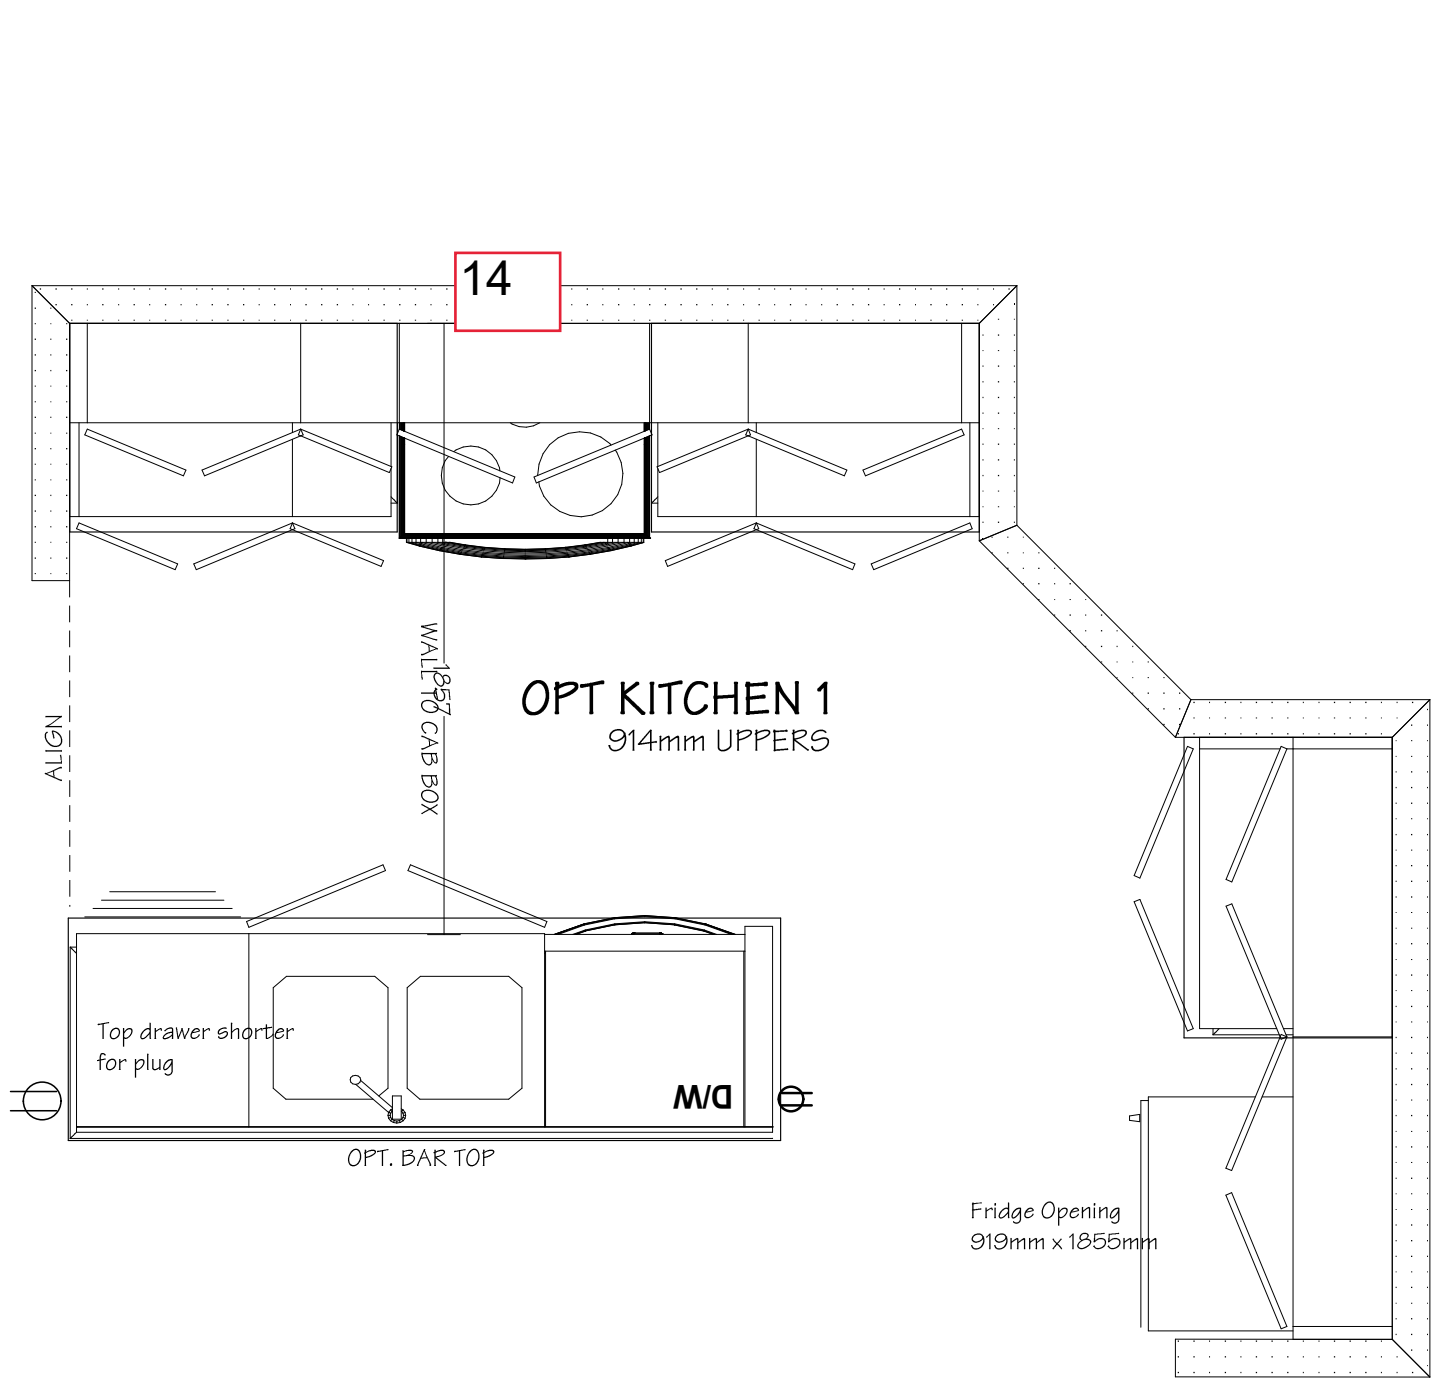

DIMENSIONS MAY VARY ON SITE MEASURES/CONDITIONS