
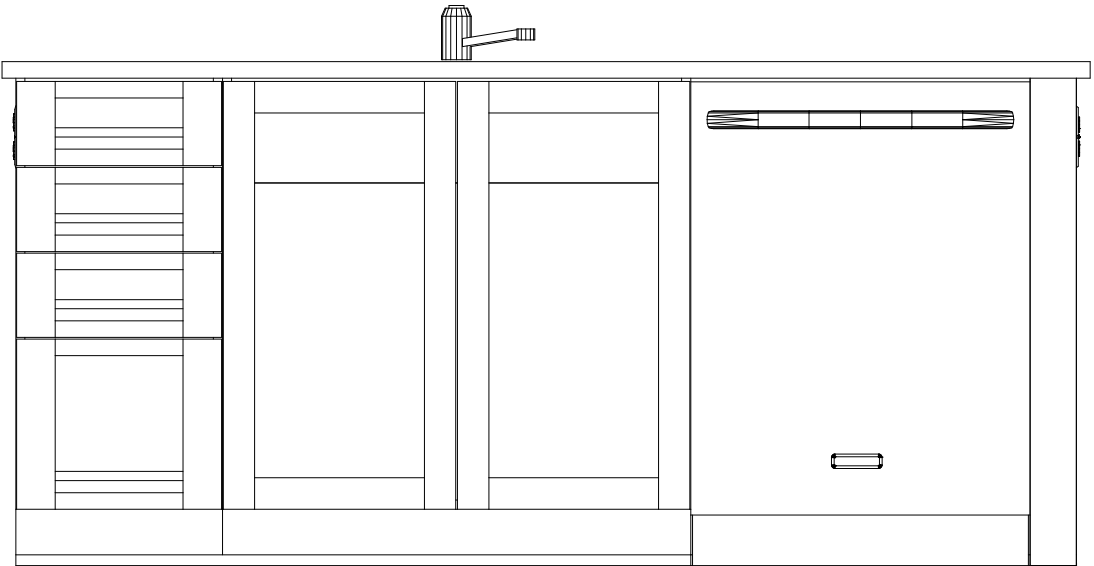
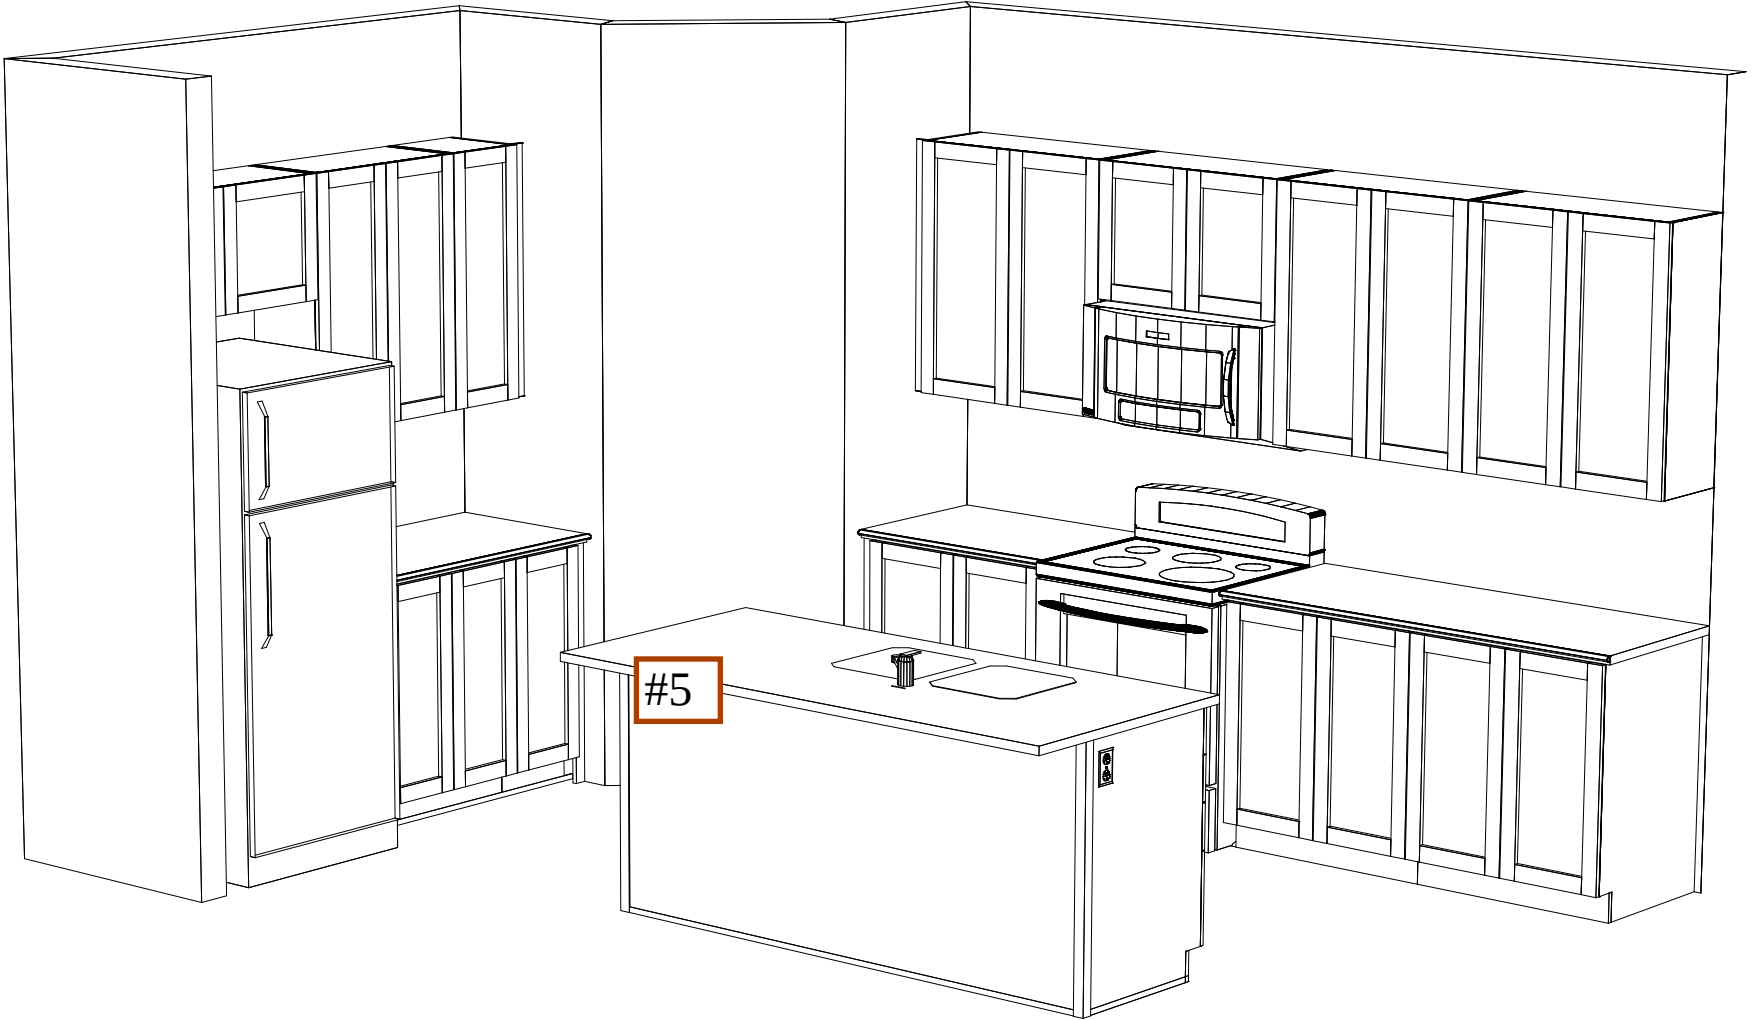


ITEM #3 - Standard Layout Kitchen
- Level 2 Cabinetry

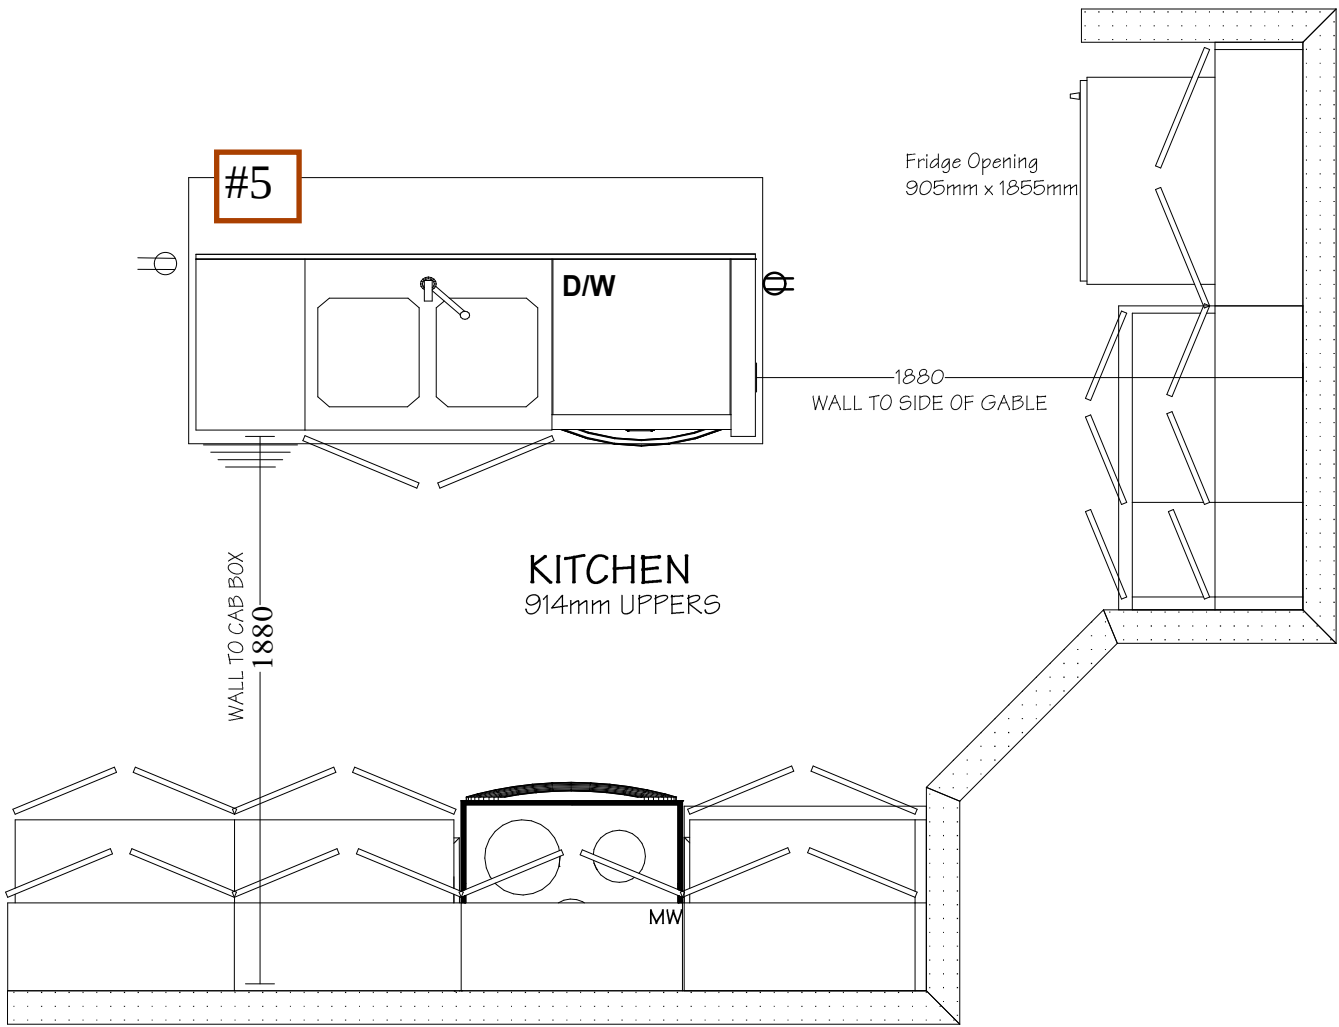

DIMENSIONS MAY VARY ON SITE MEASURES/CONDITIONS