

Site: Place St. Thomas PHASE 7.  
Plan: 50M-361  
Lot: PST PH7 E17  
Model: The Lewis (130) STD  
Date: January 21, 2025

# KITCHEN SKETCH

## PST PH7 E17




\* These plans are intended for production of cabinets ONLY. Potvin is not liable if they are used for other purposes.  
\* Construction lines on plans are subjective and are drawn for representation only. Their dimensions are approximate and may vary due to site conditions.  
\* Appliances in elevations and plans are generic templates and may not reflect actual selections.

PG#  
1 of 4  
Sheet 1



ORIGINAL : 2ND COPY : 3RD COPY : 4TH COPY :

### KITCHEN - STANDARD LAYOUT - LEVEL 1 CABINETRY (ITEM #32)

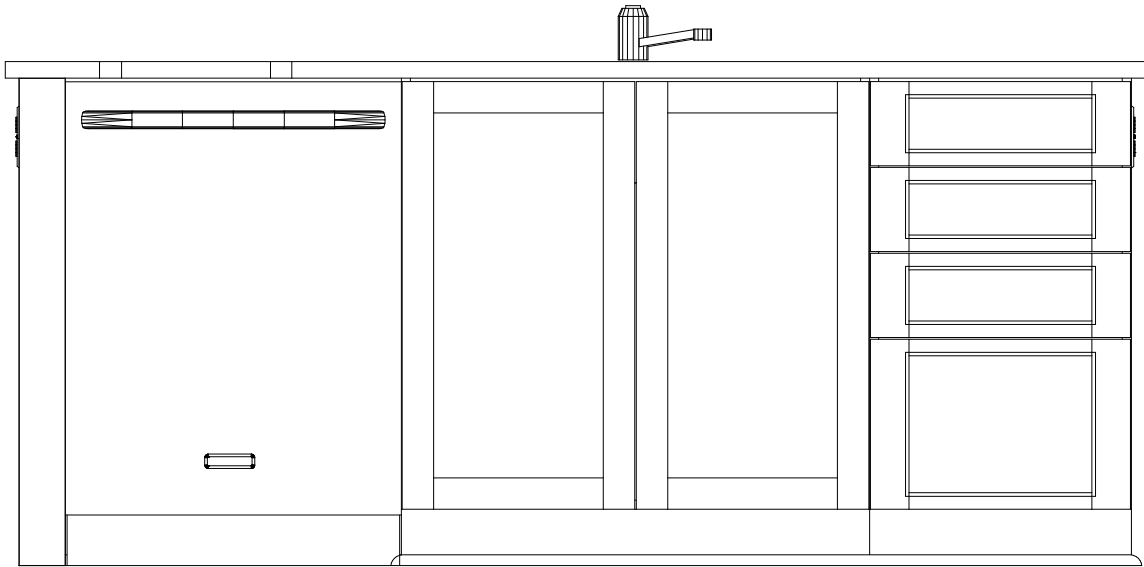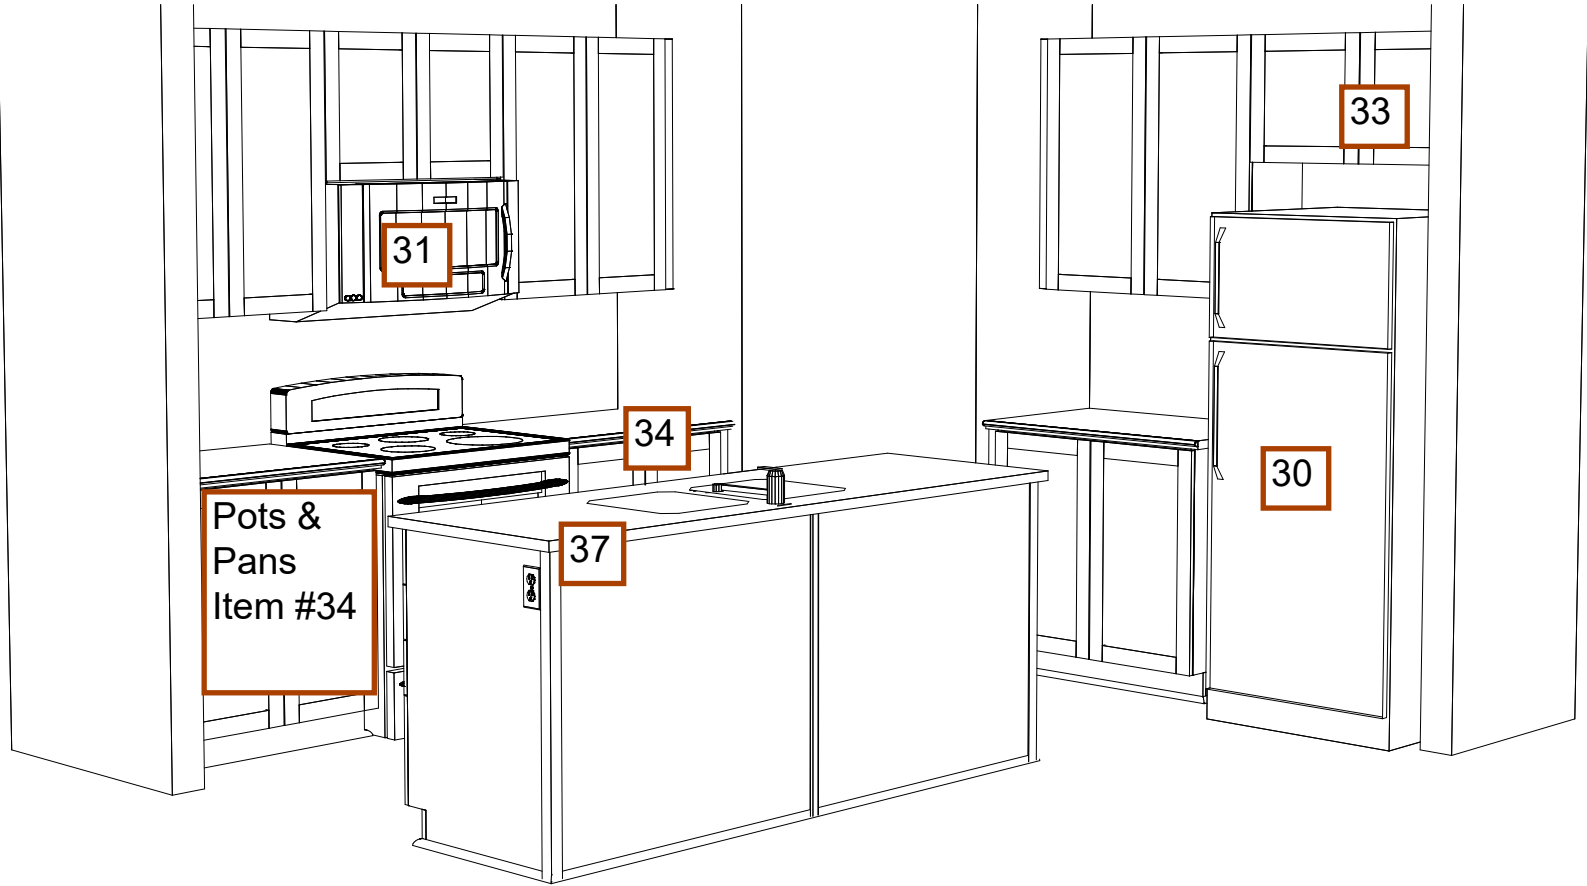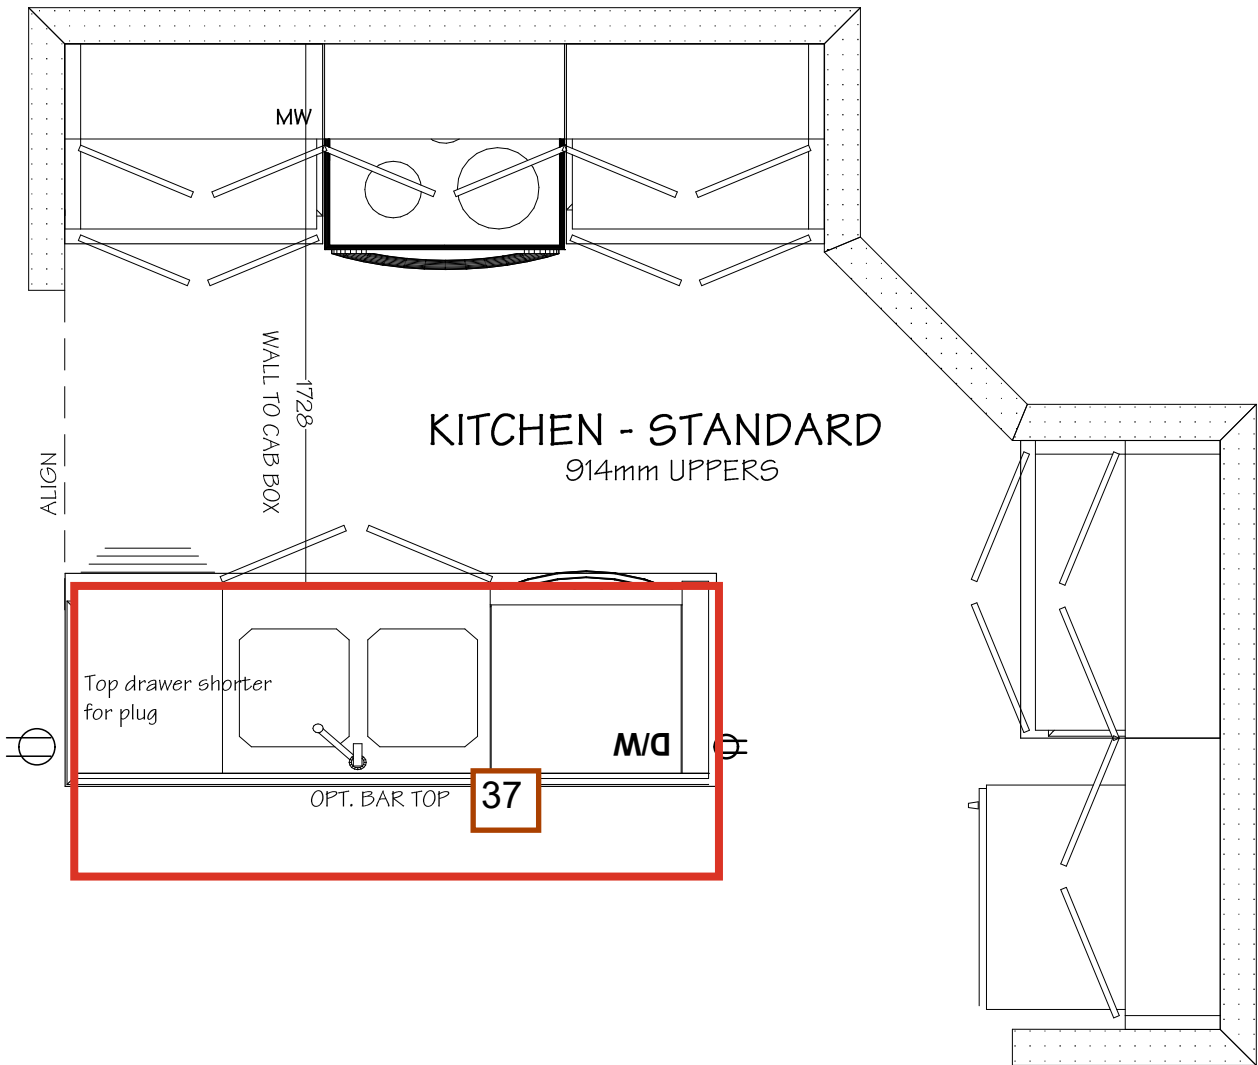

\*DIMENSIONS MAY VARY ON SITE MEASURES/CONDITIONS\*